





FRONT ELEVATION

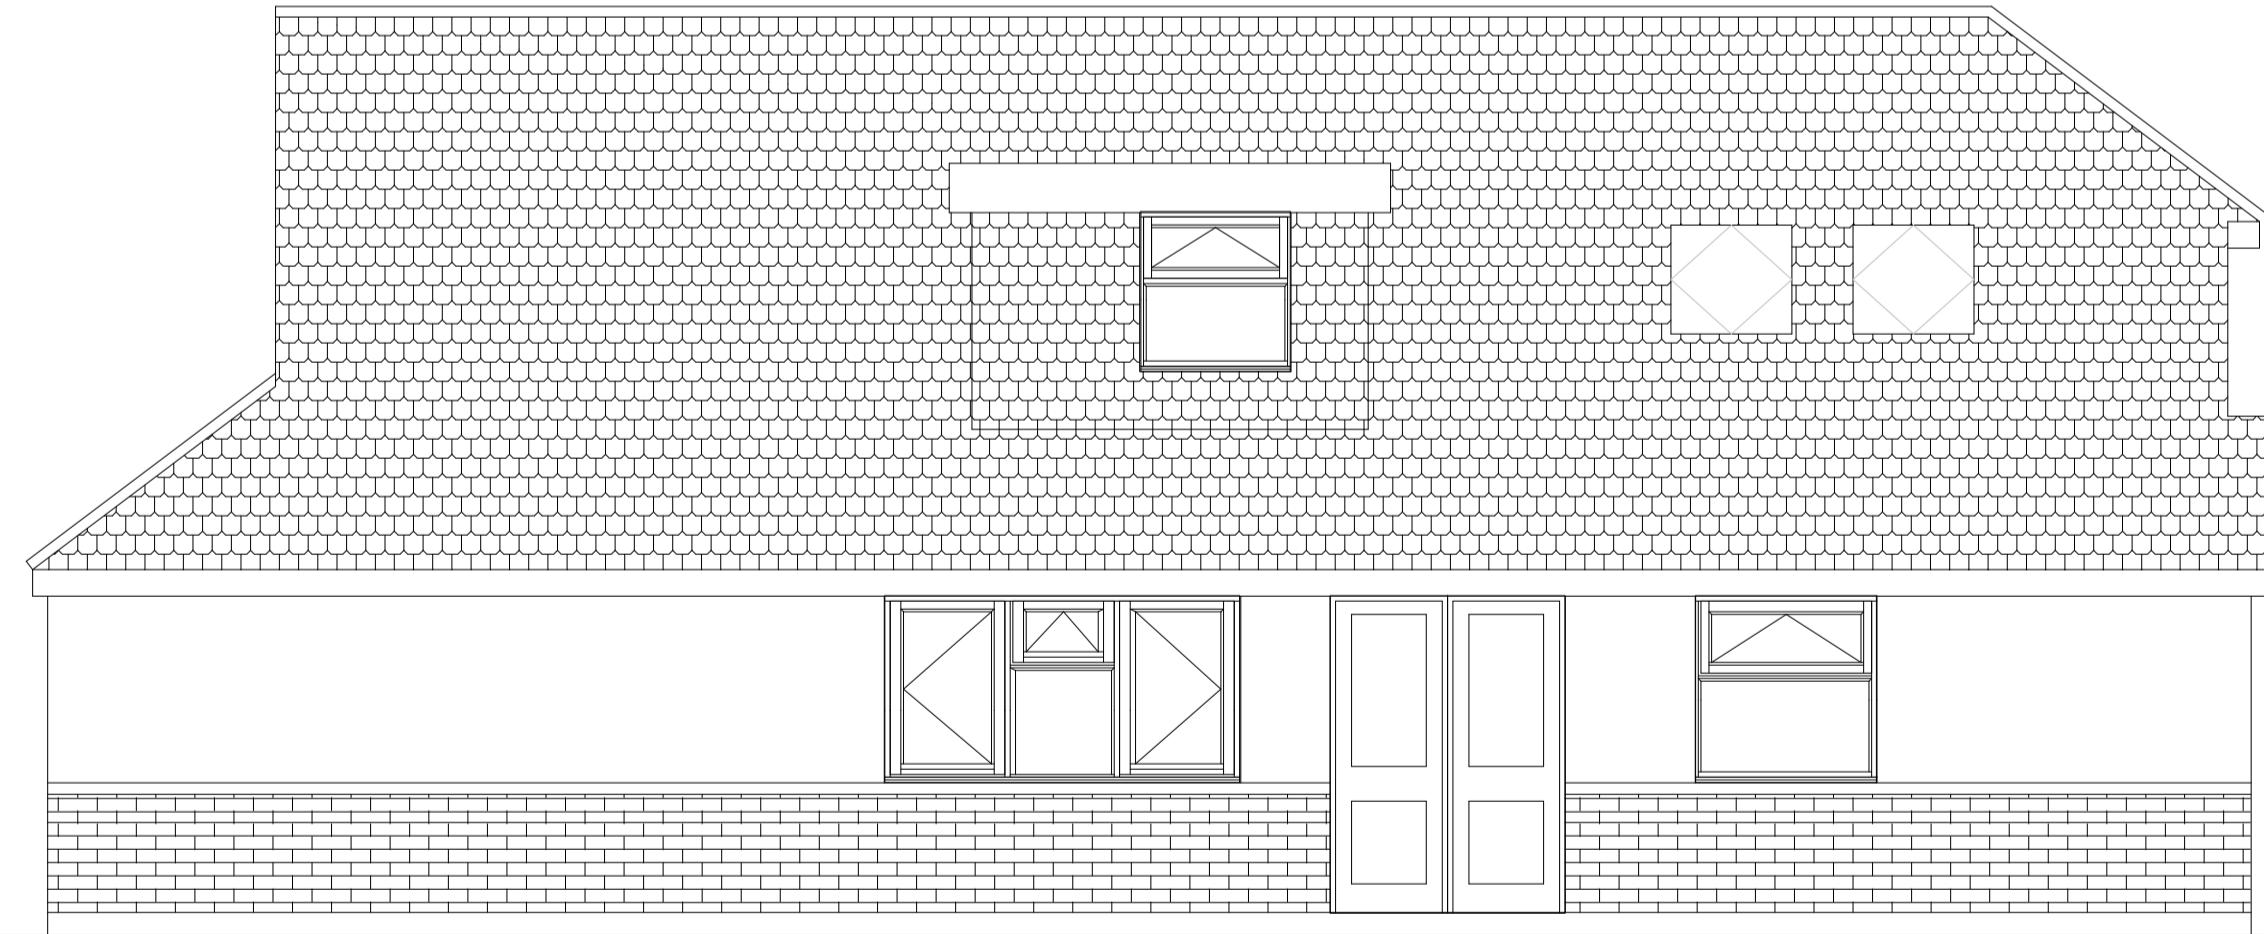

REAR ELEVATION



SIDE ELEVATION

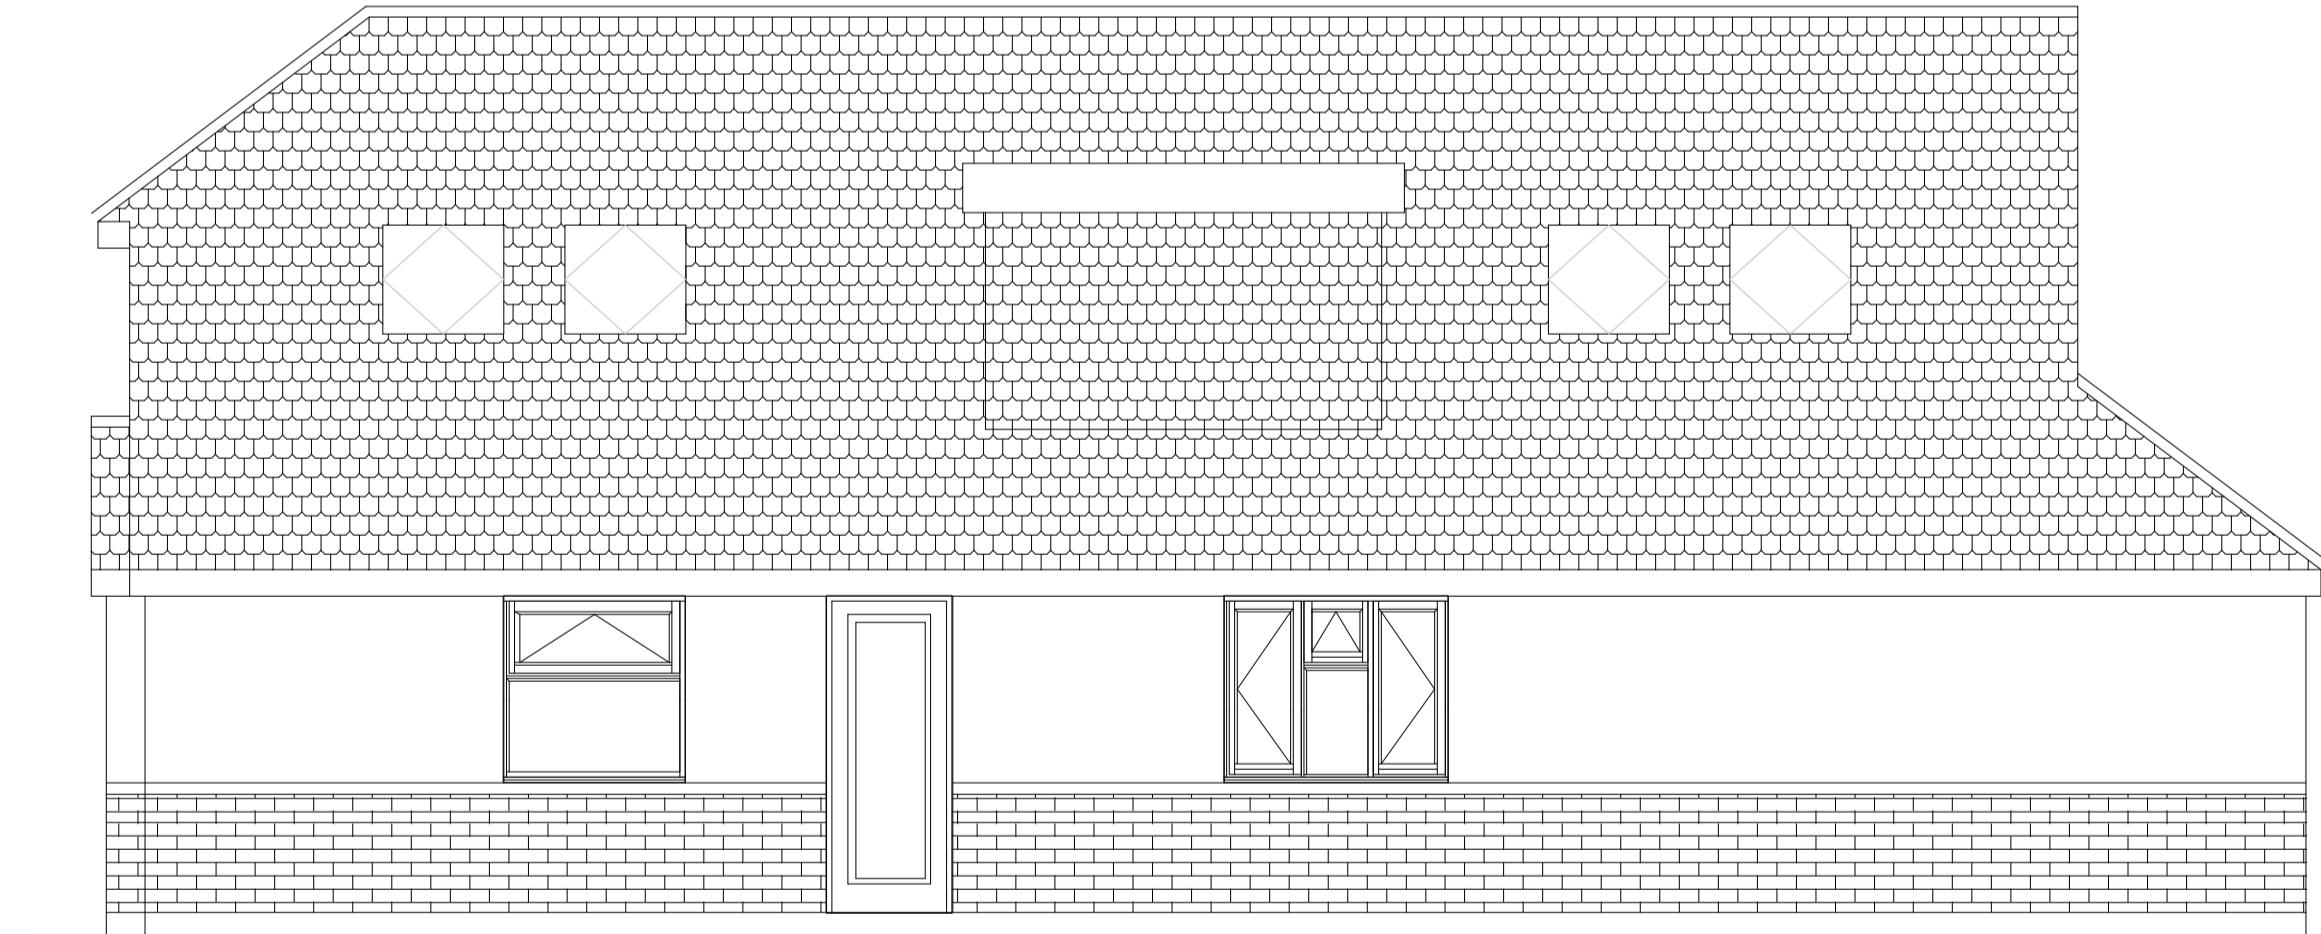

SIDE ELEVATION

11, Glebe Avenue Ickenham	

SCALE 1:50
0 1m 2m 3m 4m 5m

PLAN	Proposed Elevations	DWG No
PROJECT	Rear Extension and Alterations to Roof to Provide First Floor Living Accommodation	04
	<p><small>General Notes:</small></p> <p><small>1. All dimensions to be checked on site prior to construction any discrepancies should be reported to the highford design team.</small></p> <p><small>2. All dimensions are in metres.</small></p> <p><small>3. As this is a computer drawing scale of drawings can vary on printing check on site for setting out.</small></p> <p><small>4. Copying of this drawing should not be used to calculate areas for the purpose of valuations. All dimensions to be checked on site by contractor and such dimensions to be their responsibility.</small></p>	<p>Date: January 2022 Project: 11, Glebe Avenue, Ickenham Scale: 1:50 @ A1 Checked: AW Drawing Title: Elevations Status: Planning Job No: 359</p> <p>Highford Design and Build Limited 27 Bellamy Close, Ickenham, Middlesex, UB10 8SJ email: info@highforddesign.co.uk - web: www.highforddesign.co.uk telephone: 01895 622575 - mobile: 07557 390205</p>