





REAR ELEVATION

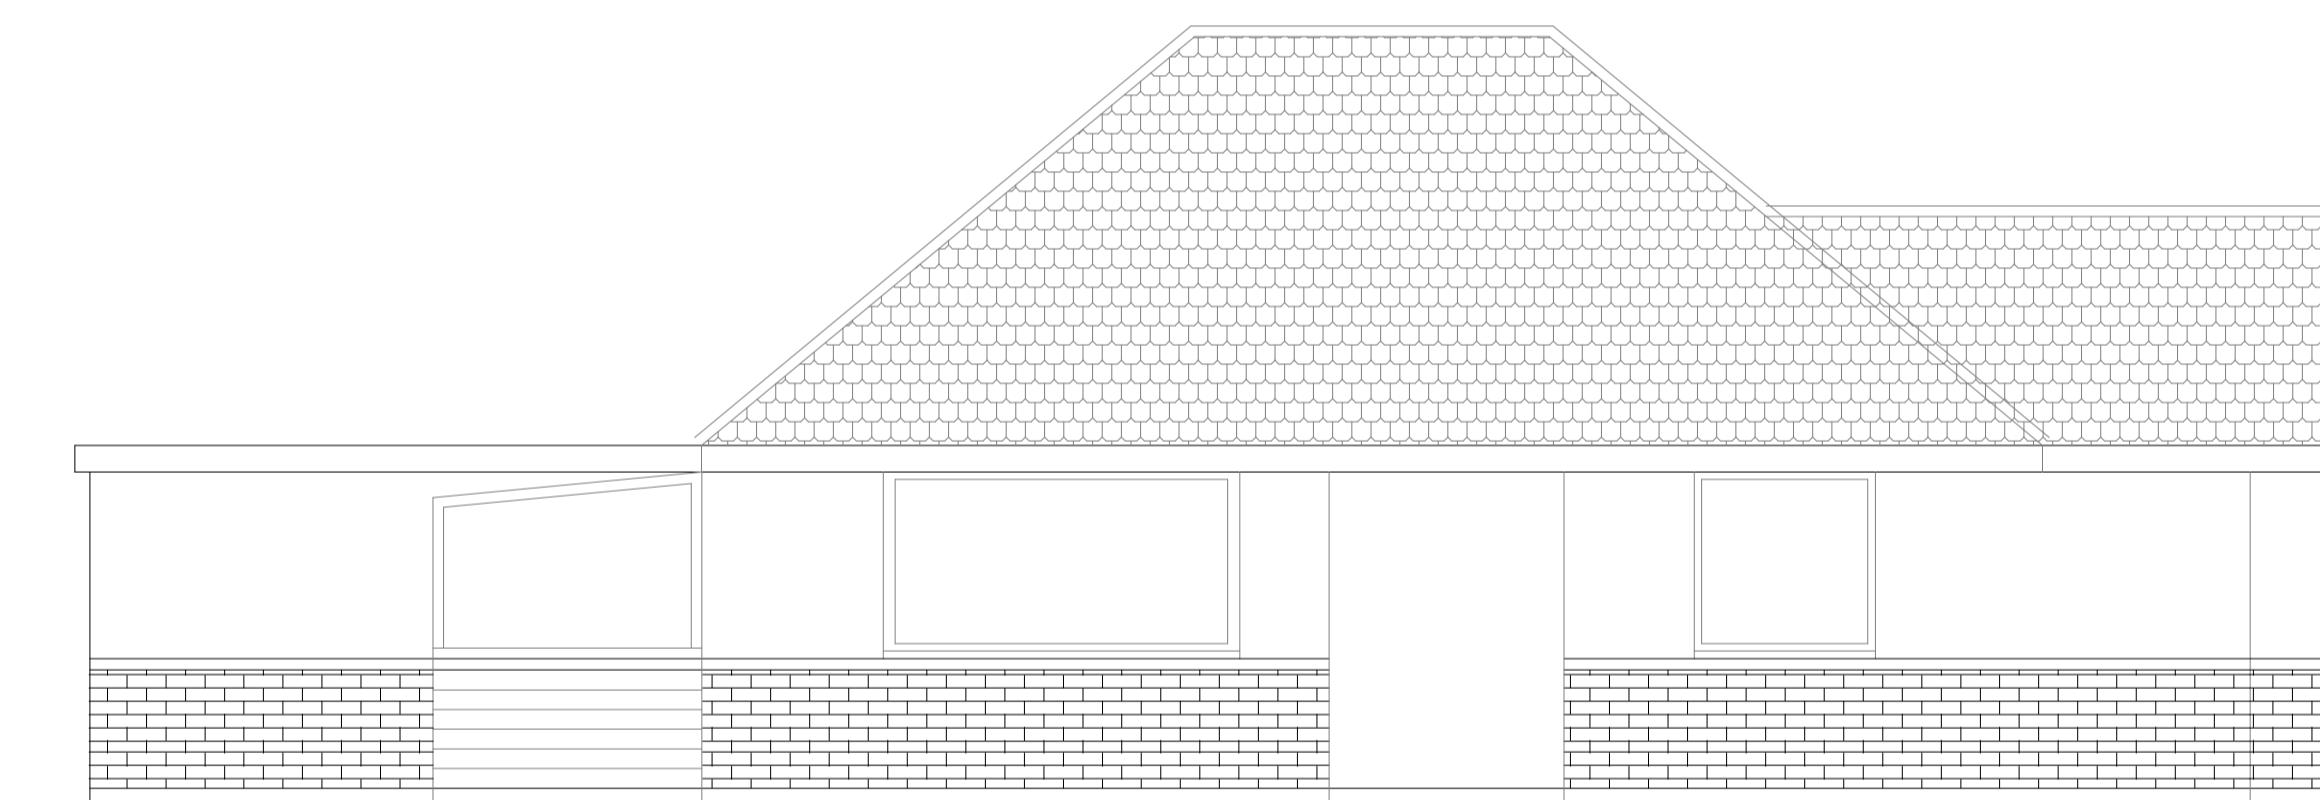


SIDE ELEVATION

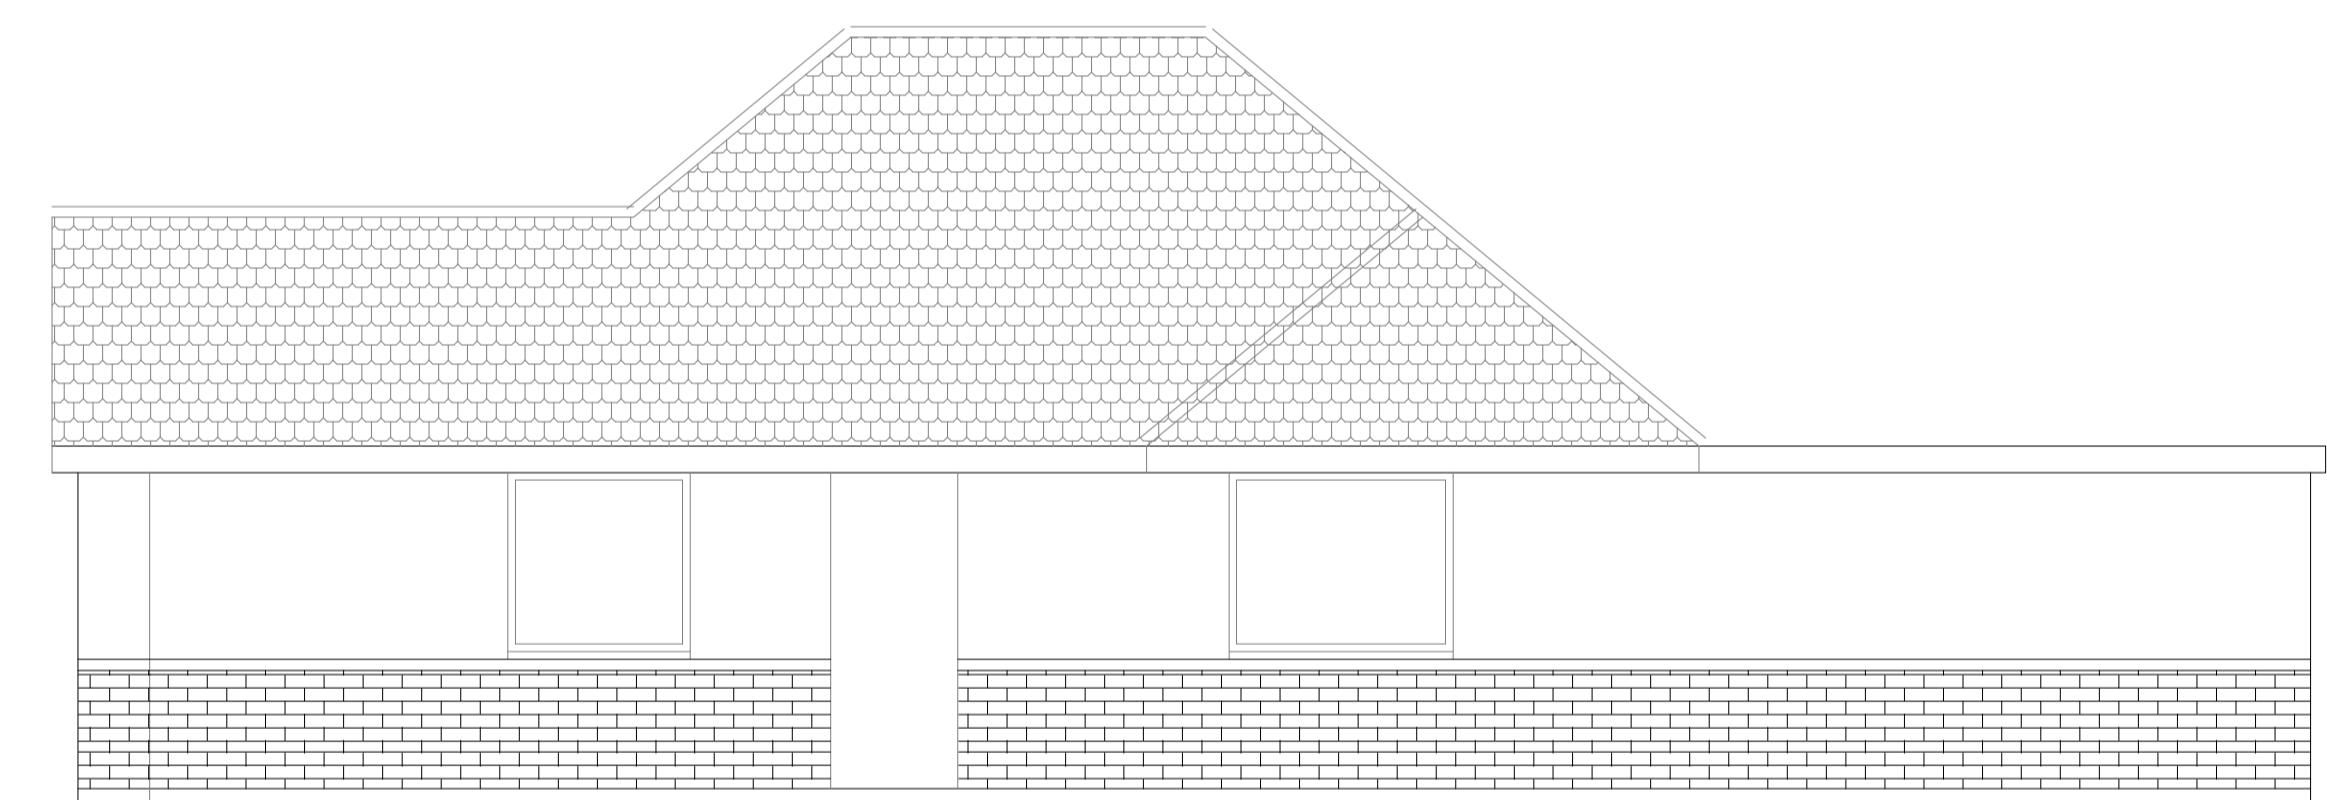

SIDE ELEVATION

11, Glebe Avenue  
Ickenham

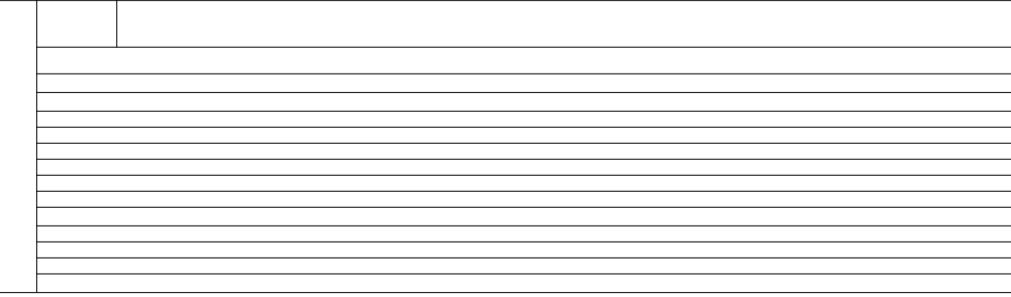

SCALE 1:50  
0 1m 2m 3m 4m 5m

PLAN  
PROJECT  
Existing Rear and Side Elevations  
Rear Extension and Alterations to Roof  
to Provide First Floor Living Accommodation

General Notes:  
1. All dimensions to be checked on site prior to construction any discrepancies should be reported to the highford design team.  
2. All dimensions are in metres.  
3. As this is a computer drawing scale of drawings can vary on printing check on site for setting out.  
4. Copying of this drawing should not be used to calculate areas for the purpose of valuations. All dimensions to be checked on site by contractor and such dimensions to be their responsibility.

DWG No

05

Rev. -

Date: January 2022  
Project: 11, Glebe Avenue, Ickenham  
Scale 1:50 @ A1  
Checked: AW  
Drawing Title: Elevation  
Status: Planning  
Job No: 359

**Highford**  
Design and Build Limited  
27 Bellamy Close, Ickenham, Middlesex, UB10 8SJ  
email: info@highforddesign.co.uk - web: www.highforddesign.co.uk  
telephone: 01895 622575 - mobile: 07557 390205