




Existing
Site Plan - 1:200

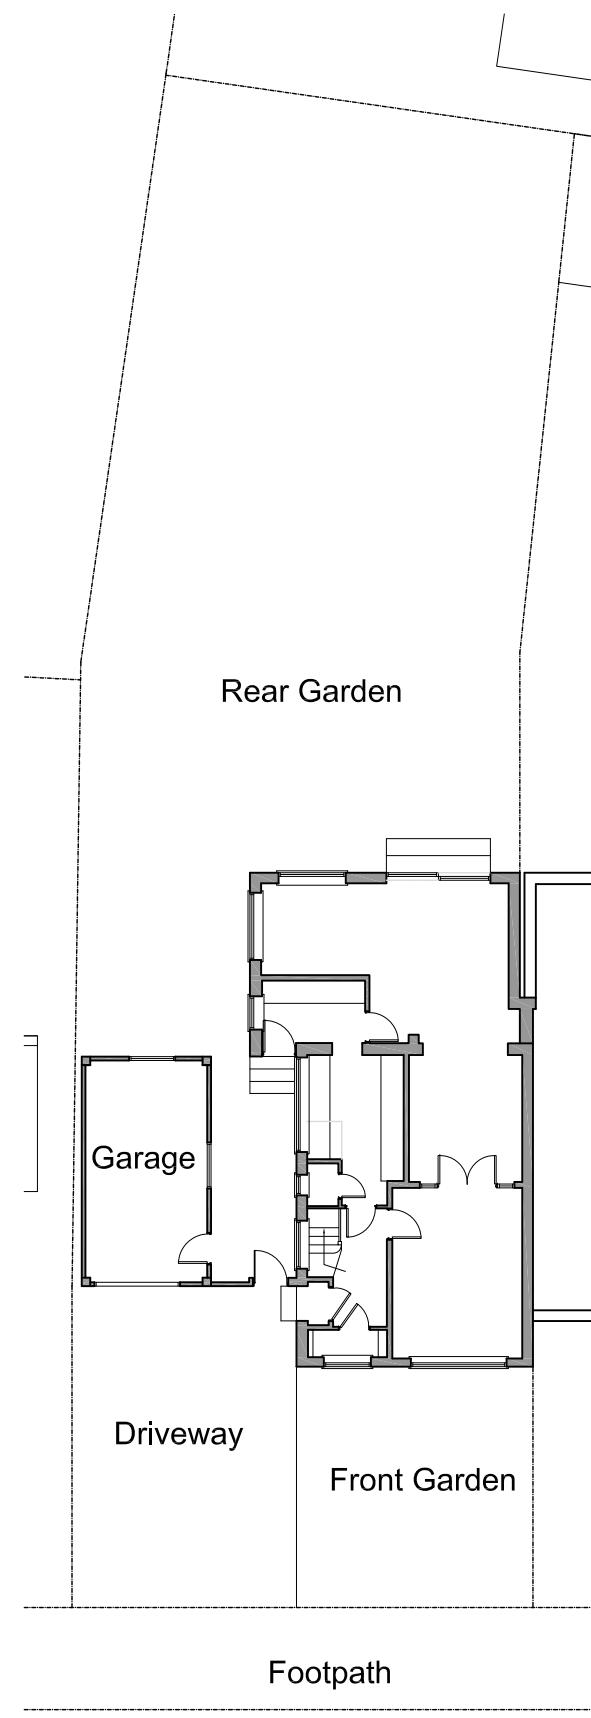


Proposed
Site Plan - 1:200

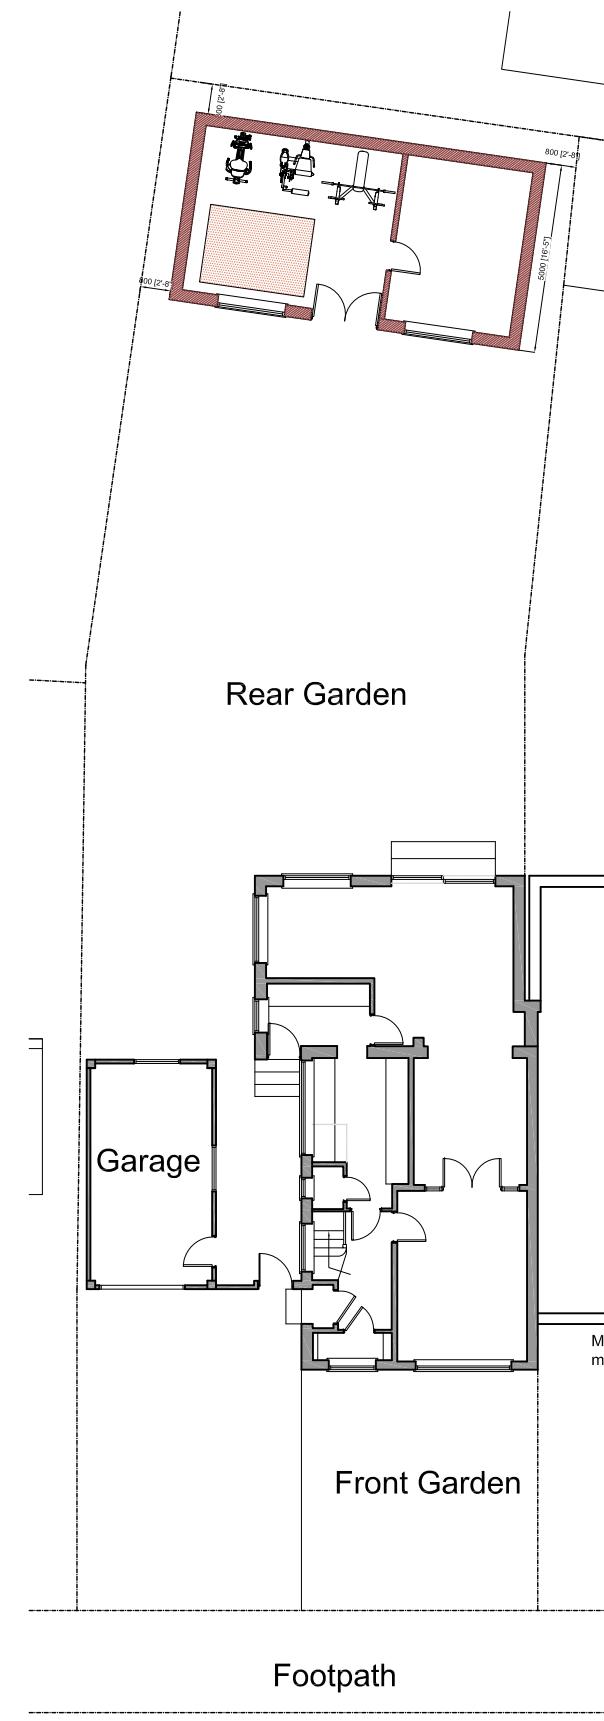


Proposed Plan - 1:100

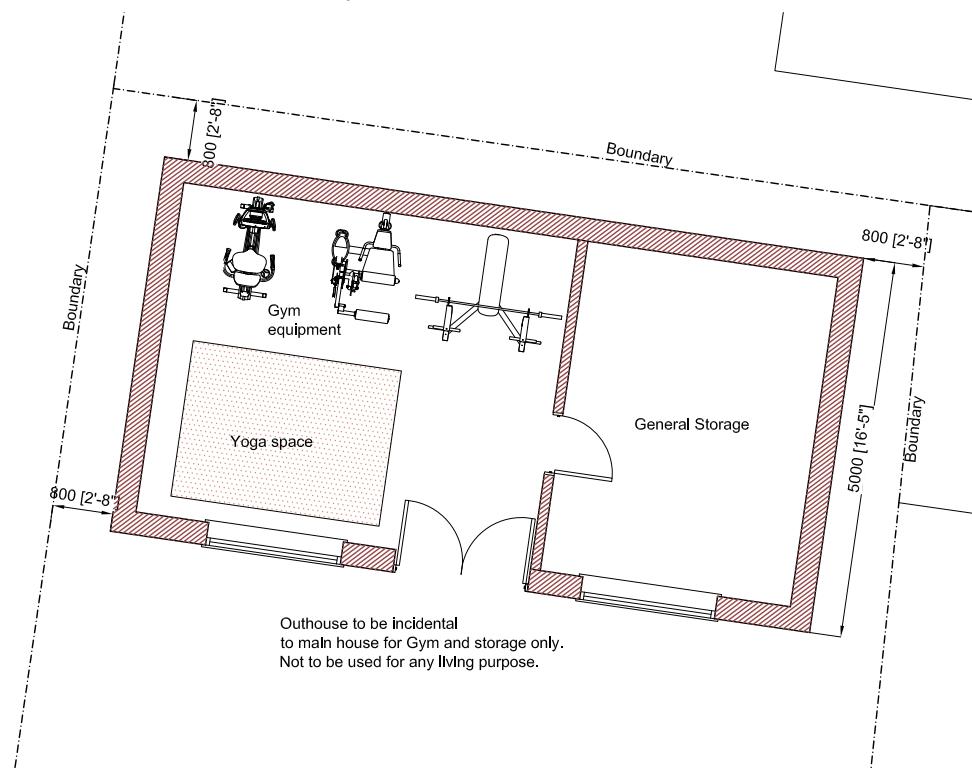


Location Plan - 1:1250

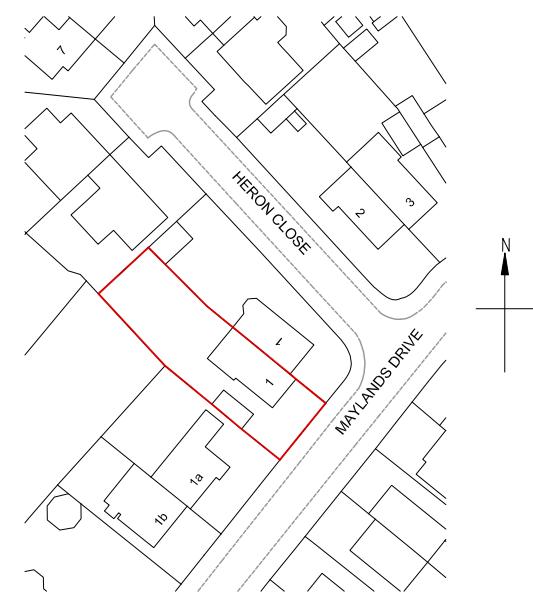


Proposed Front Elevation - 1:100

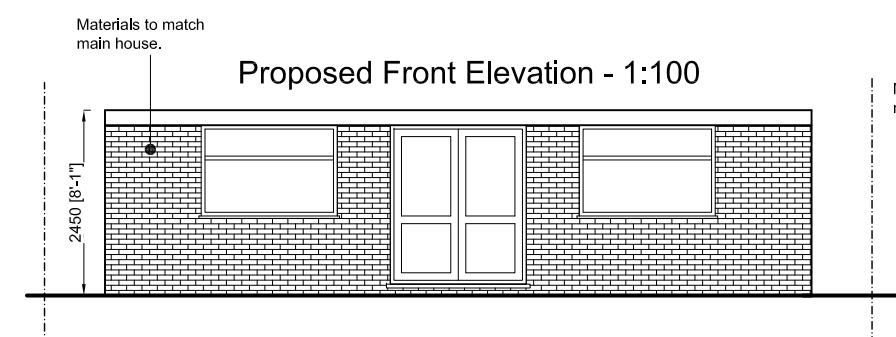


Proposed Side Elevation - 1:100

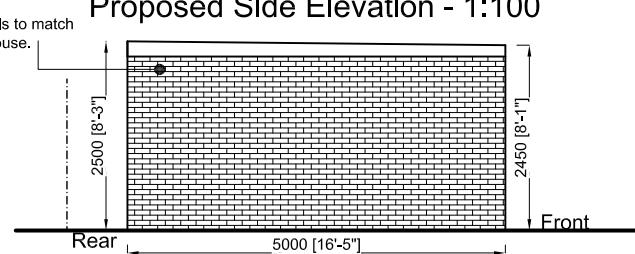

Proposed Side Elevation - 1:100

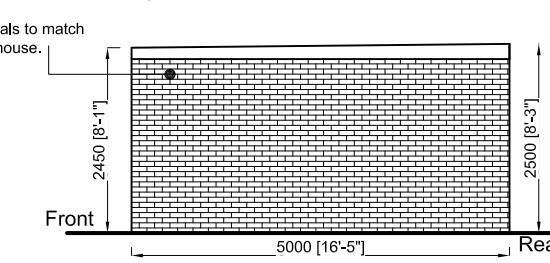

Proposed Rear Elevation - 1:100

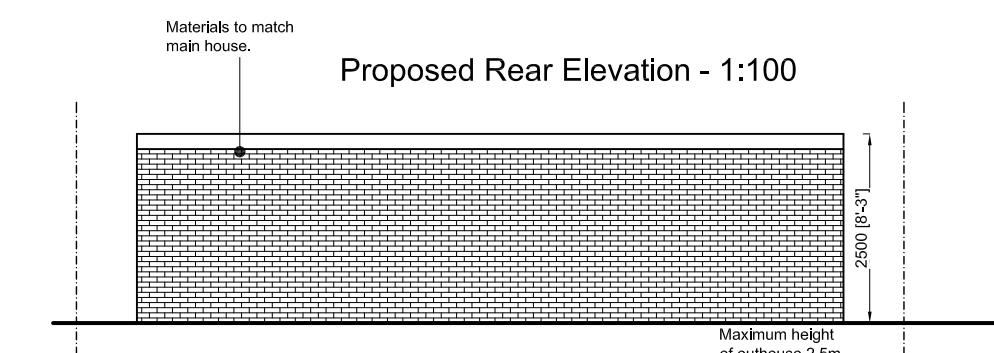

1:500 scale	0	5	10	15	20	25	30	35	40	45	50
1:200 scale	0	1	2	3	4	5	6	7	8	9	10
1:100 scale	0	1	2	3	4	5	6	7	8	9	10
1:50 scale	0	1	2	3	4	5	6	7	8	9	10

All dimensions and levels to be checked on site by contractor prior to commencement of work.
This drawing and the copyrights and patents therein are the property of the Linear Insight Ltd and may not be used or reproduced without consent.
This drawing is to be read in conjunction with all relevant consultants and/or specialist's drawings/documents and any discrepancies or variations are to be notified to the designer before the affected work commences.
All works on site are to be carried out fully in accordance with current CDM regulations and recommendations, current Building Regulations, British Standards and Codes of Practice as appropriate.

Preliminary Information	<input checked="" type="checkbox"/>	Project	Proposed Outhouse Plans and Elevations	LINEAR INSIGHT Ltd
Approval	<input type="checkbox"/>	1 Maylands Drive Uxbridge Middx UB8 1BH		Architectural Design and Development Solutions info@linearinsight.com - www.linearinsight.com
Tender	<input type="checkbox"/>			
Construction	<input type="checkbox"/>	Client Mr and Mrs Patel	Drawing Scale As Stated @ A3	Date Nov 2022
			Drawing No. 1477-011-PD	Rev. A-