




Existing Rear Elevation
Scale 1:100

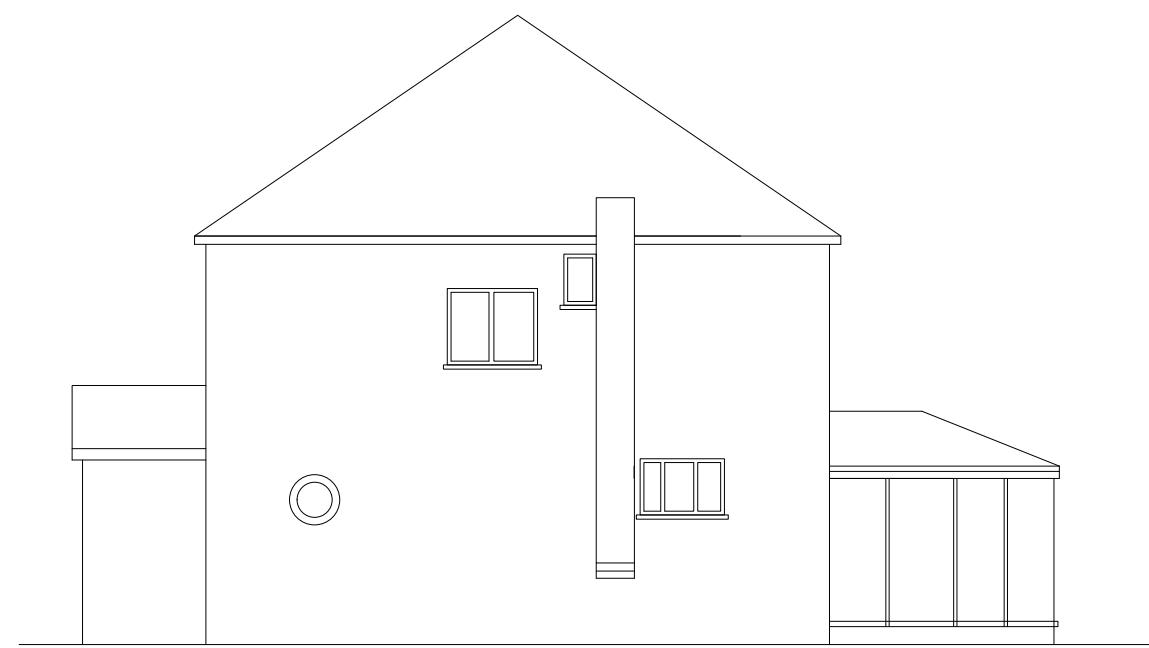

Existing Side Elevation
Scale 1:100

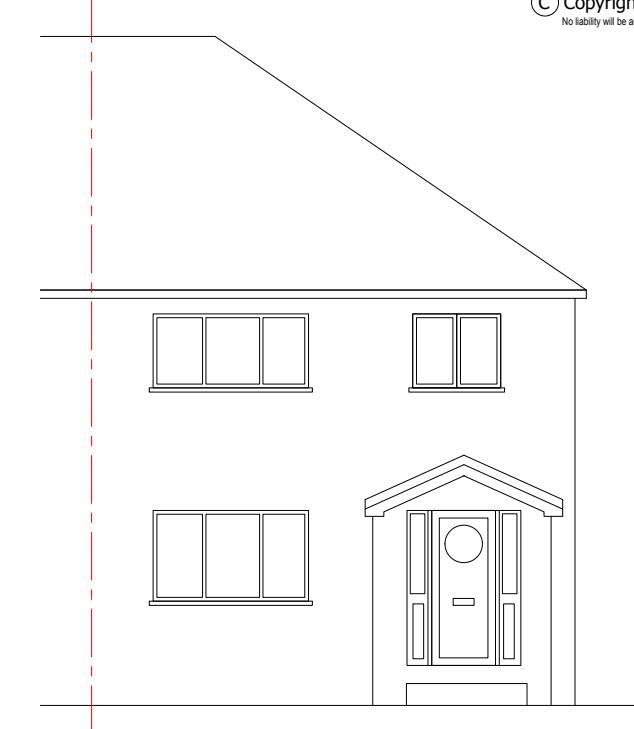

Existing Front Elevation
Scale 1:100

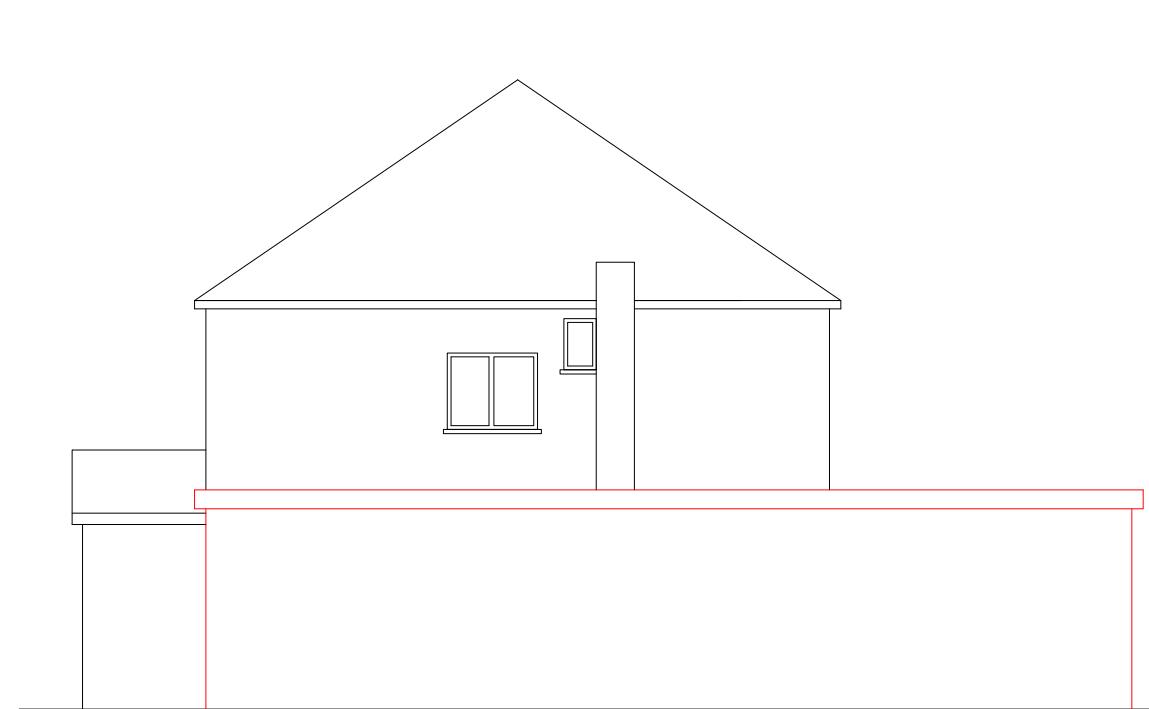

Proposed Side Elevation
Scale 1:100



Proposed Front Elevation
Scale 1:100

1:100
2m 0 2m 4m 6m 8m 10m

Rev	Description	Date	chkd	Project:
				Newlands, Colne avenue UB77AJ
	Scale: As shown @ A3	Drawn by: Feb 2023	Date: Status:	
	Title: Proposed Plans			
	Drg. No. BR04	Rev:		