





EXISTING FRONT (NORTH-EAST) ELEVATION




EXISTING REAR (SOUTH WEST) ELEVATION

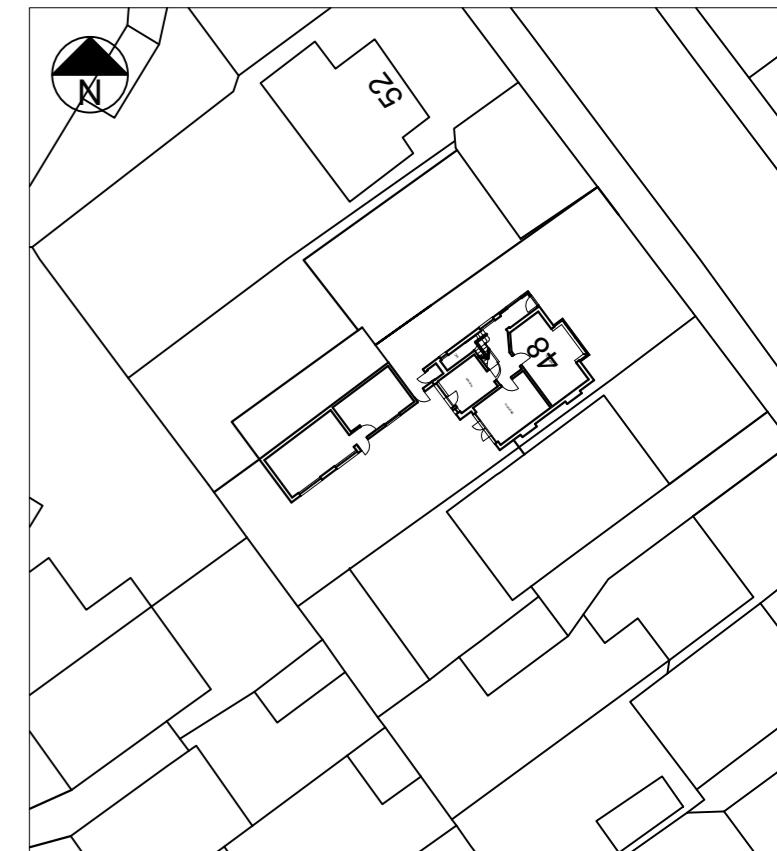


BLOCK PLAN (1:500)

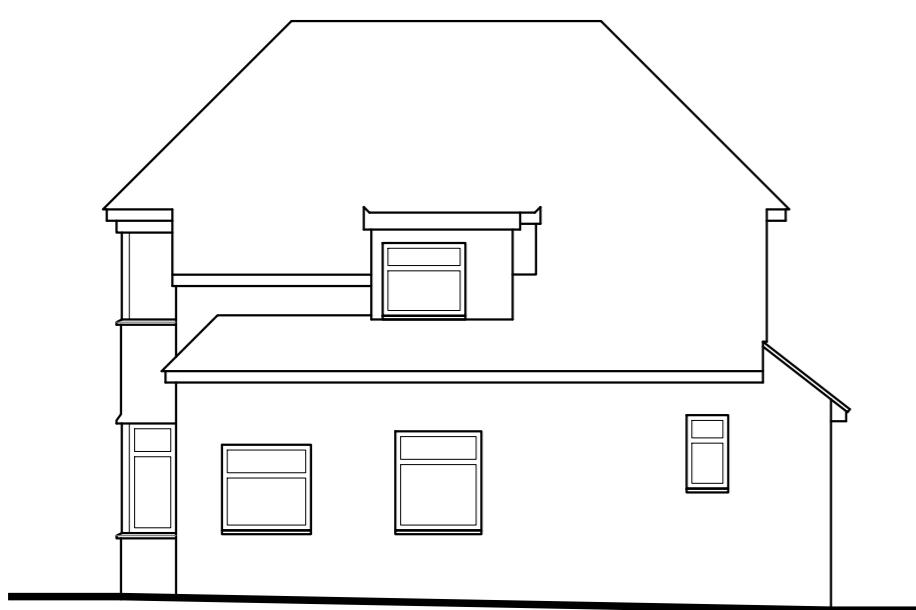

EXISTING SIDE (NORTH-WEST) ELEVATION

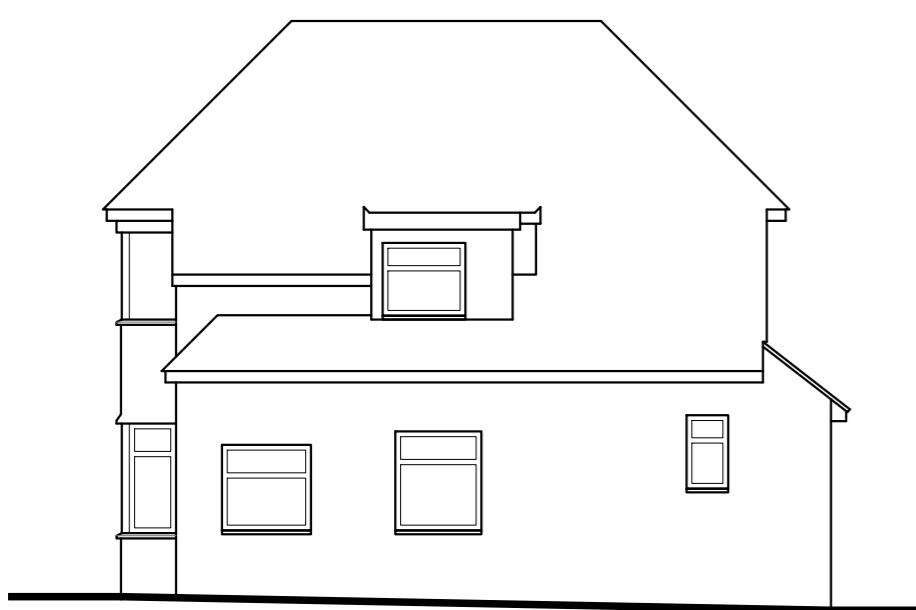


EXISTING SIDE (SOUTH EAST) ELEVATION

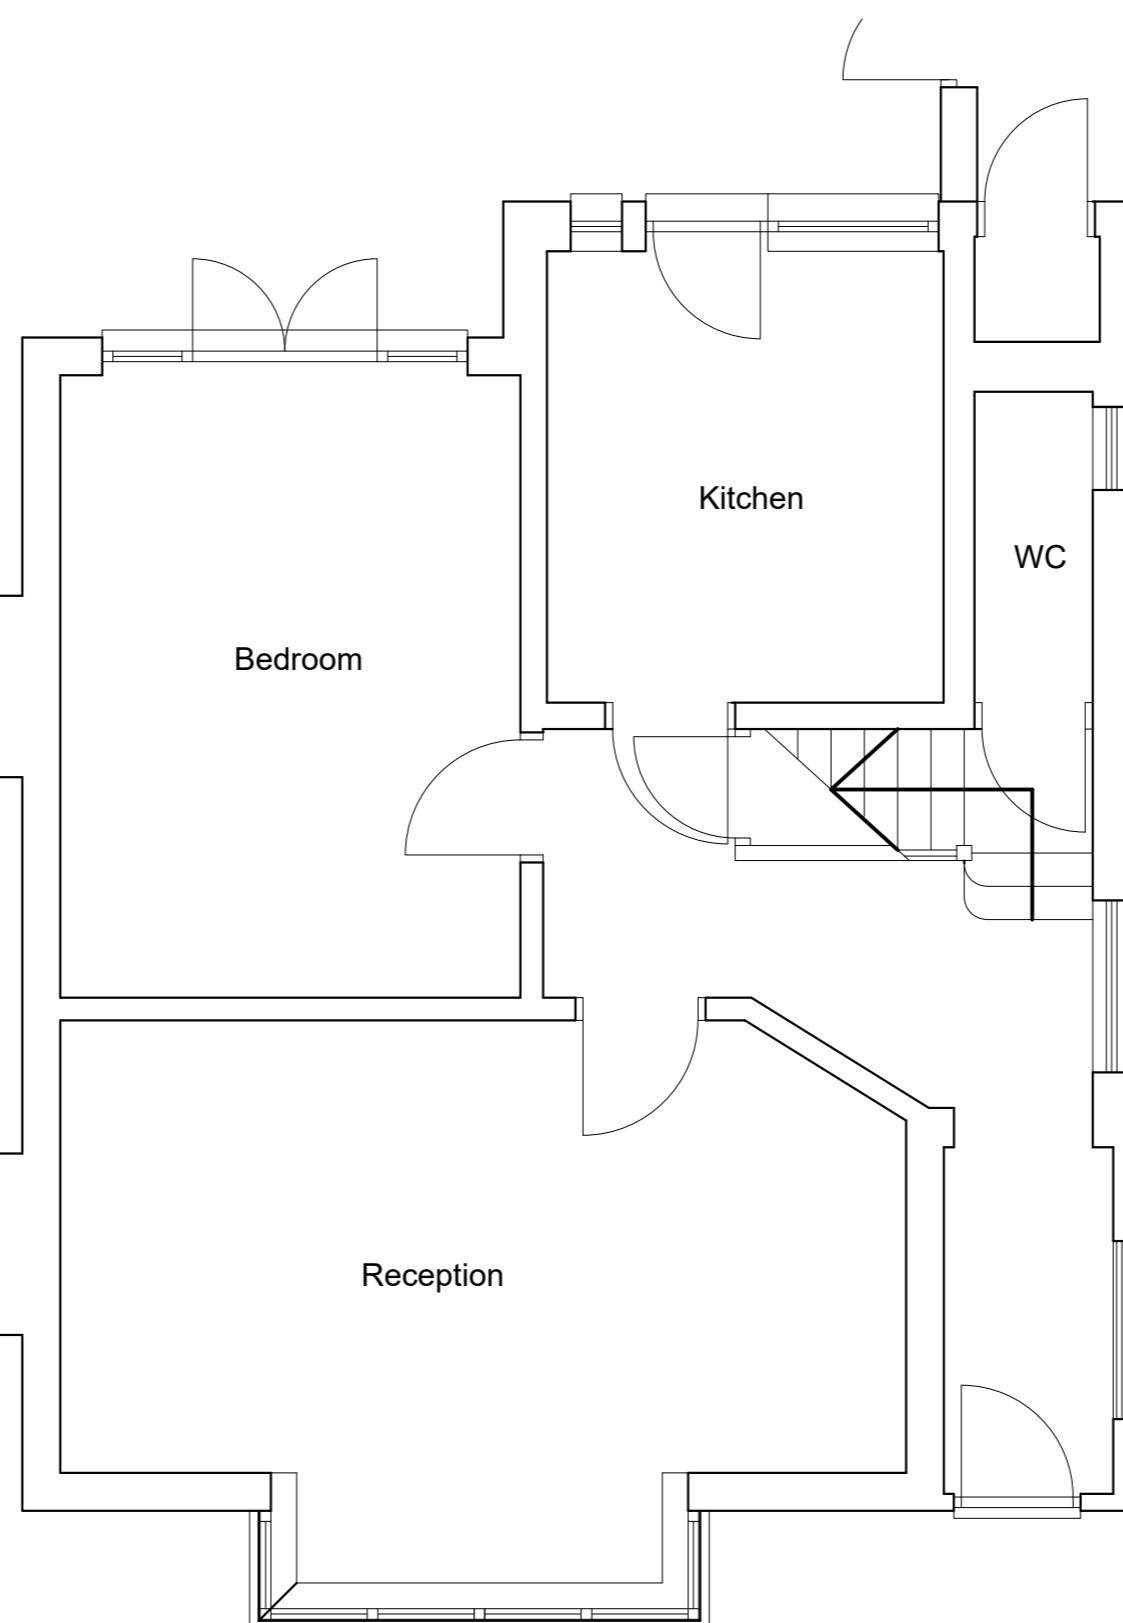


EXISTING GROUND FLOOR PLAN



SCALE BAR 1:50

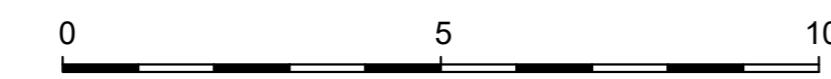

SCALE BAR 1:100

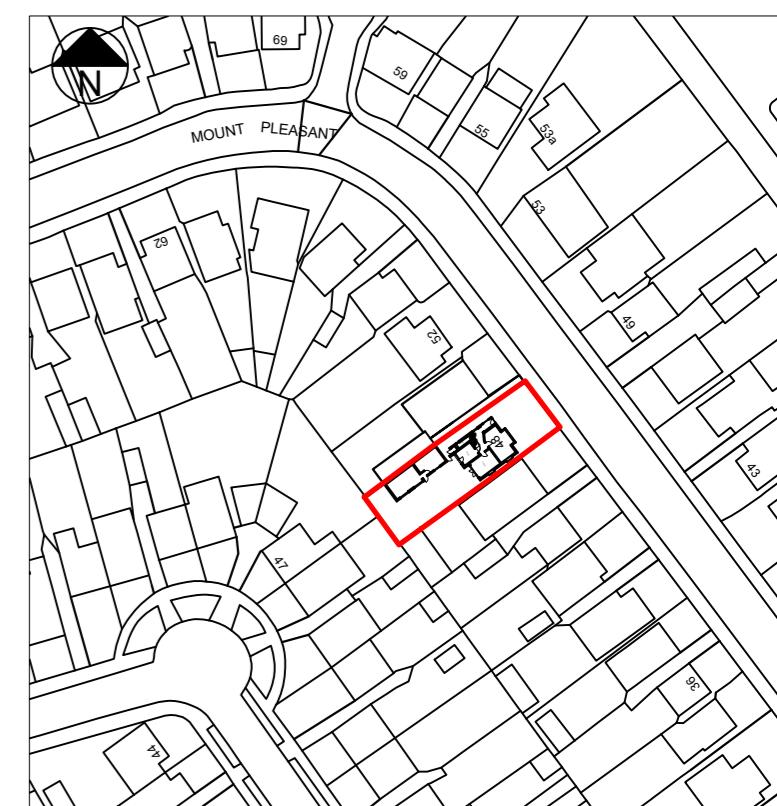

LOCATION PLAN (1:1250)

**T R Harris Design & Surveying Services**  
559 Rayners lane, Pinner, Middlesex HA5 5HP  
www.trharrisdesign.co.uk Tel: 07957 619812

PROJECT

48 Mount Pleasant  
RUISLIP  
HA4 9HG

TITLE

Existing Plans & Elevations

SCALE	1:50 & 1:100 @ A2	DRAWING NO.
DATE	May 2023	23/48MP/10




PROPOSED FRONT (NORTH-EAST) ELEVATION




PROPOSED FRONT (NORTH-EAST) ELEVATION




PROPOSED SIDE (SOUTH-EAST) ELEVATION

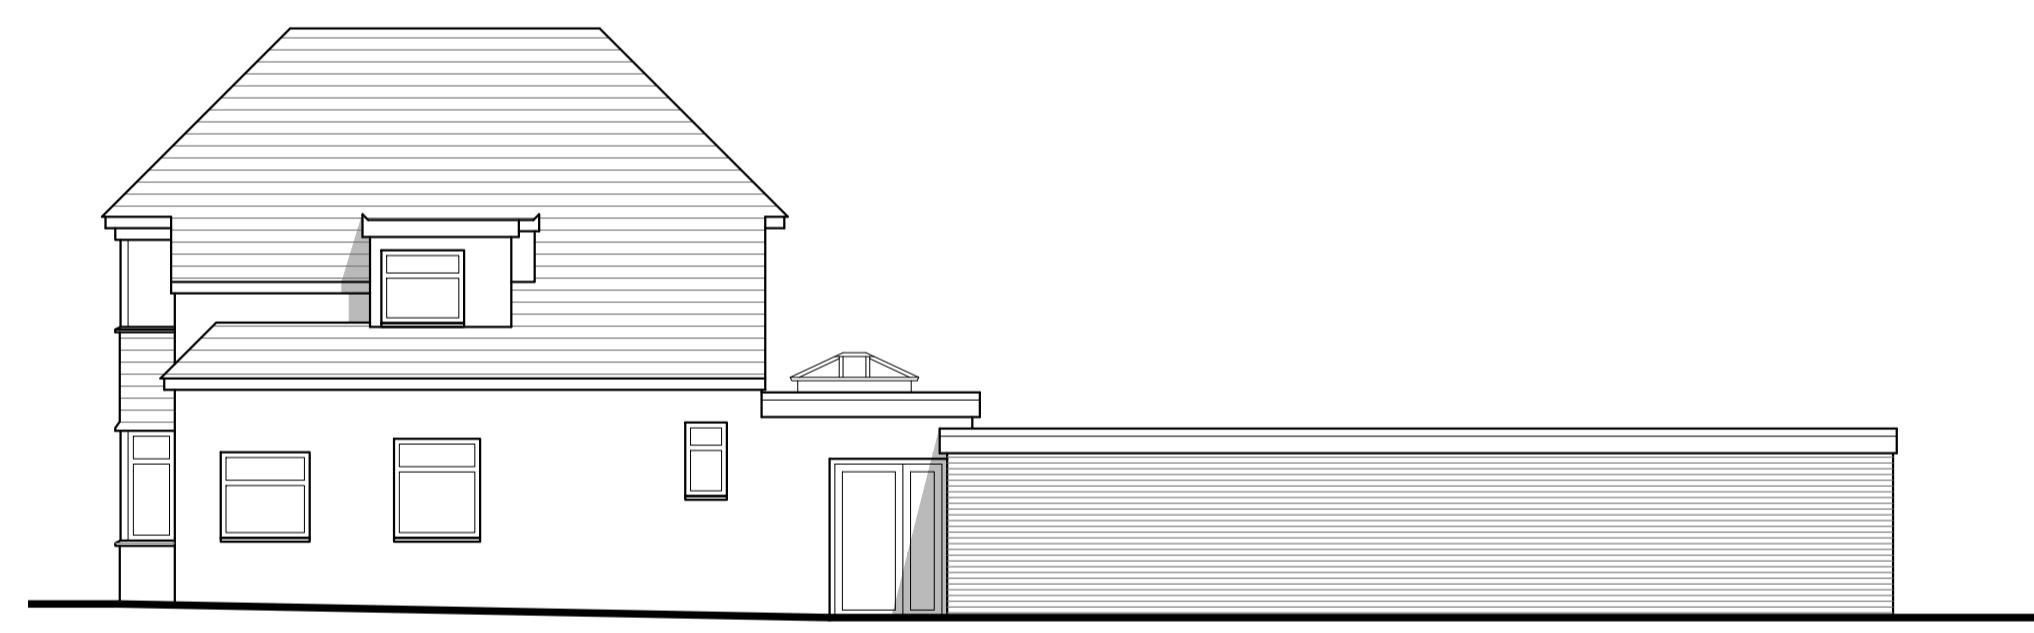

PROPOSED SIDE (NORTH-WEST) ELEVATION

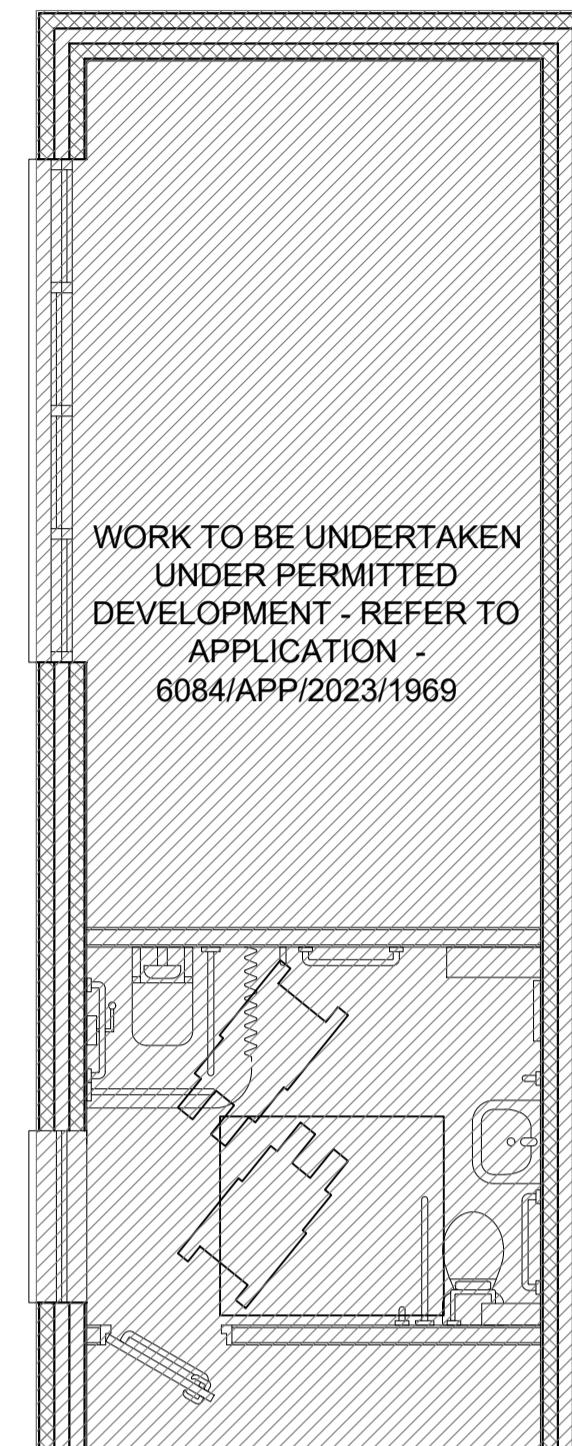


WORK TO BE UNDERTAKEN  
UNDER PERMITTED  
DEVELOPMENT - REFER TO  
APPLICATION -  
6084/APP/2023/1969

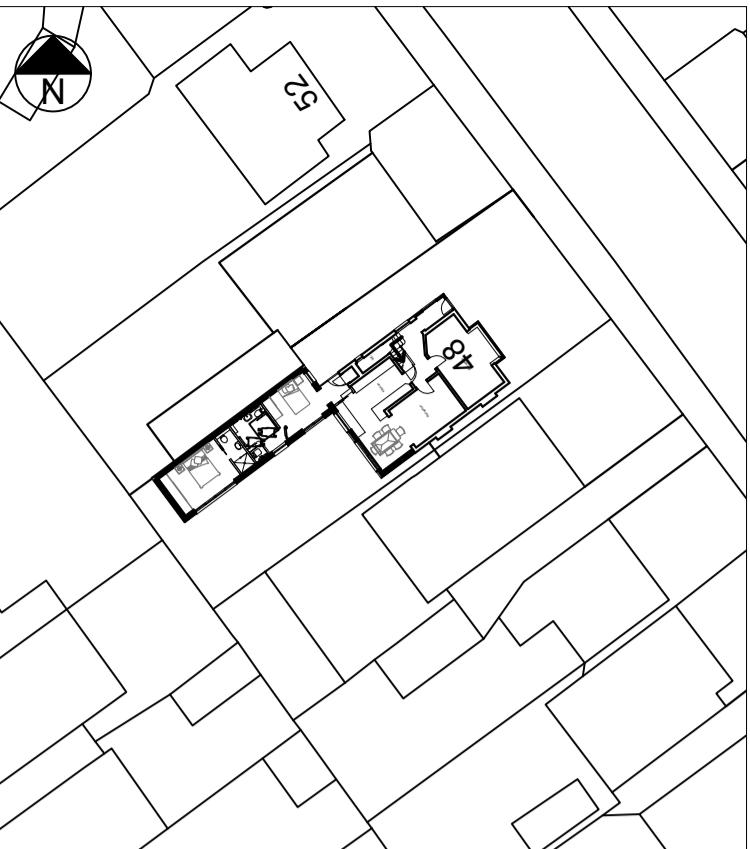

BLOCK PLAN (1:500)



LOCATION PLAN (1:1250)

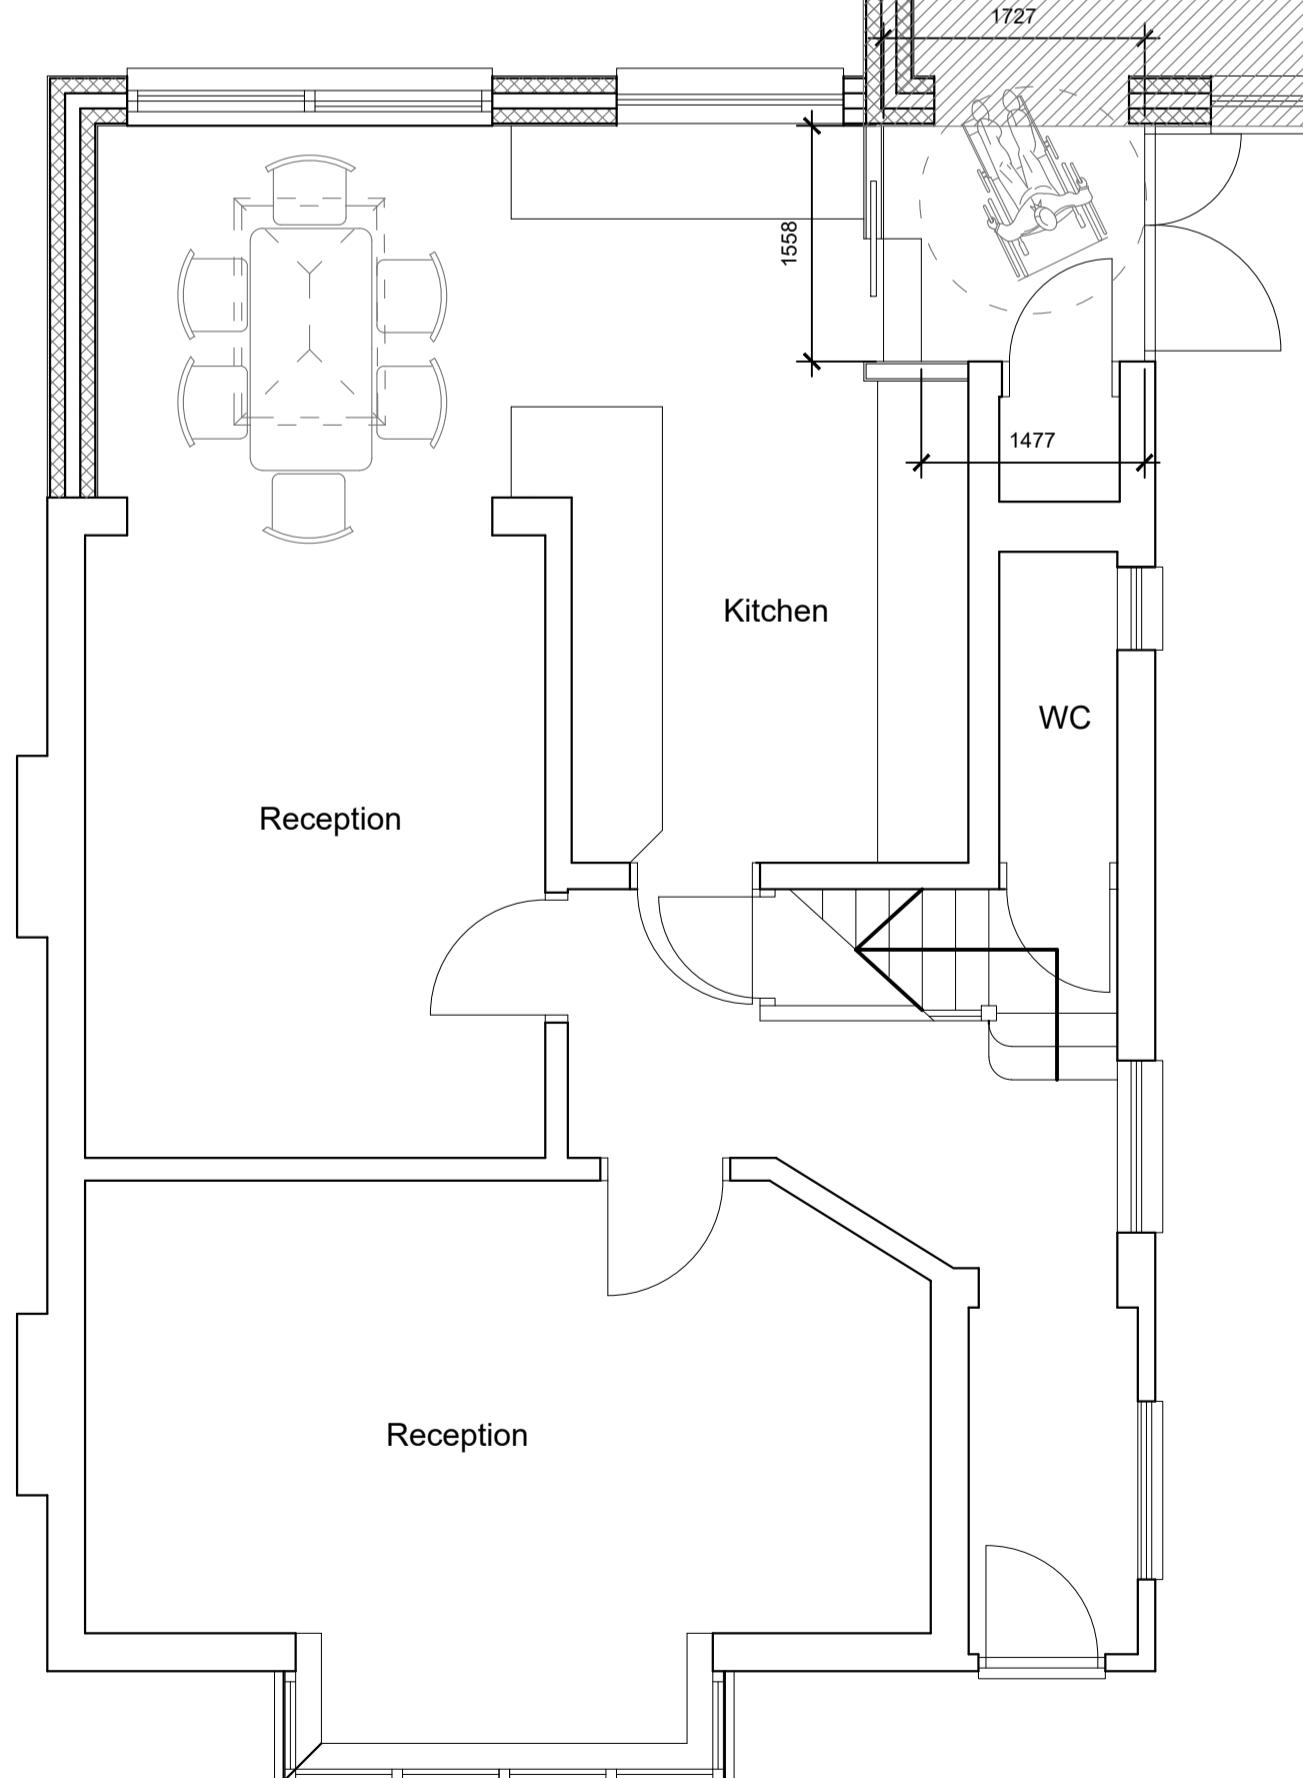

PROPOSED GROUND FLOOR PLAN

T R Harris Design & Surveying Services  
559 Rayners Lane, Pinner, Middlesex HA5 5HP  
www.trharrisdesign.co.uk Tel: 07957 619812

PROJECT

48 Mount Pleasant  
RUISLIP  
HA4 9HG

TITLE

Proposed Rear Extension

SCALE 1:50 & 1:100 @ A1	DRAWING NO. 23/48MP/20
DATE July 2023	