



**Proposed Front Elevation**

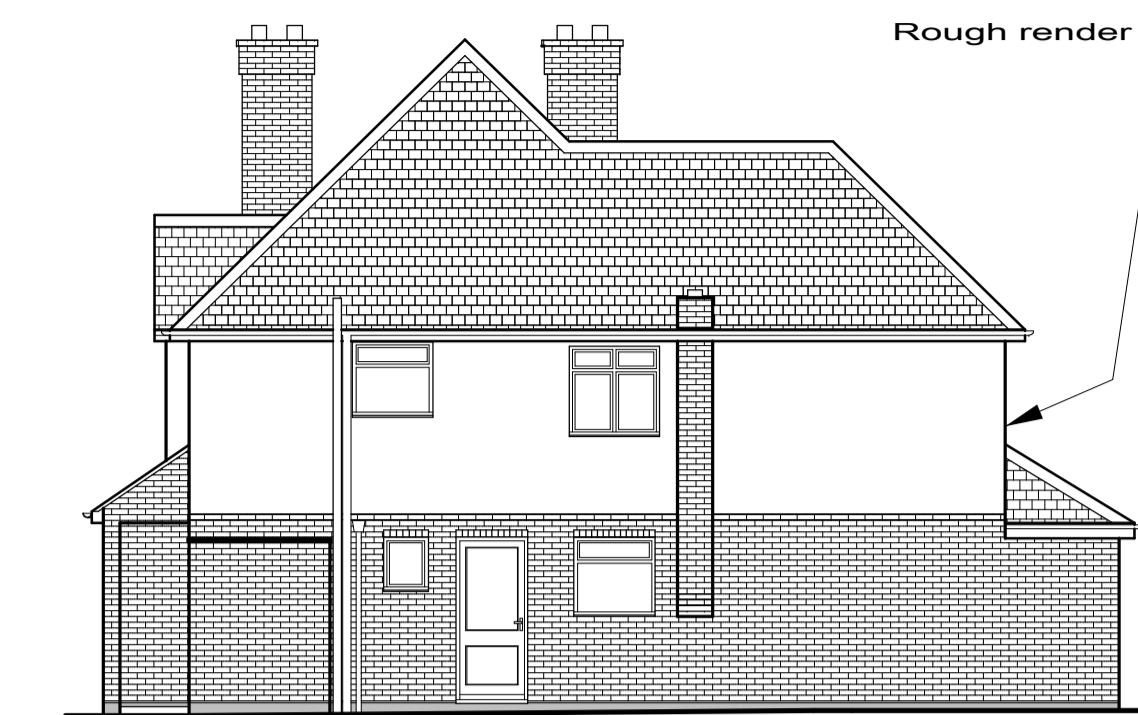


**Proposed Right Side Elevation**




**Proposed Rear Elevation**

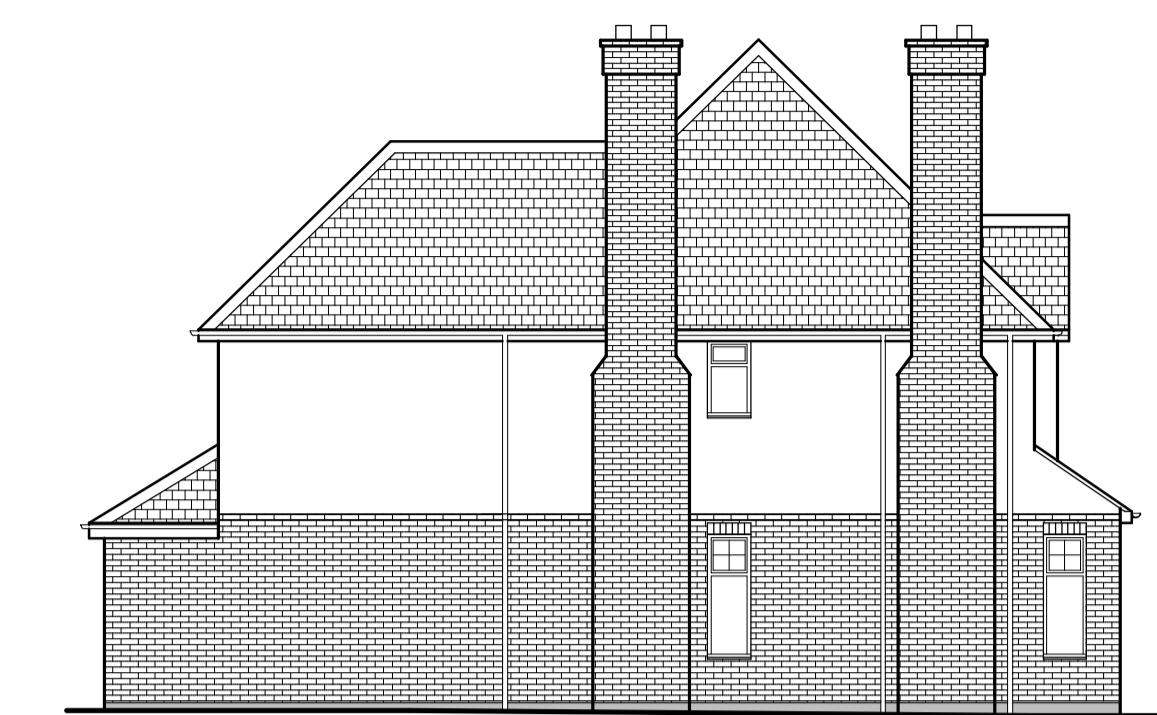


**Proposed Left Side Elevation**

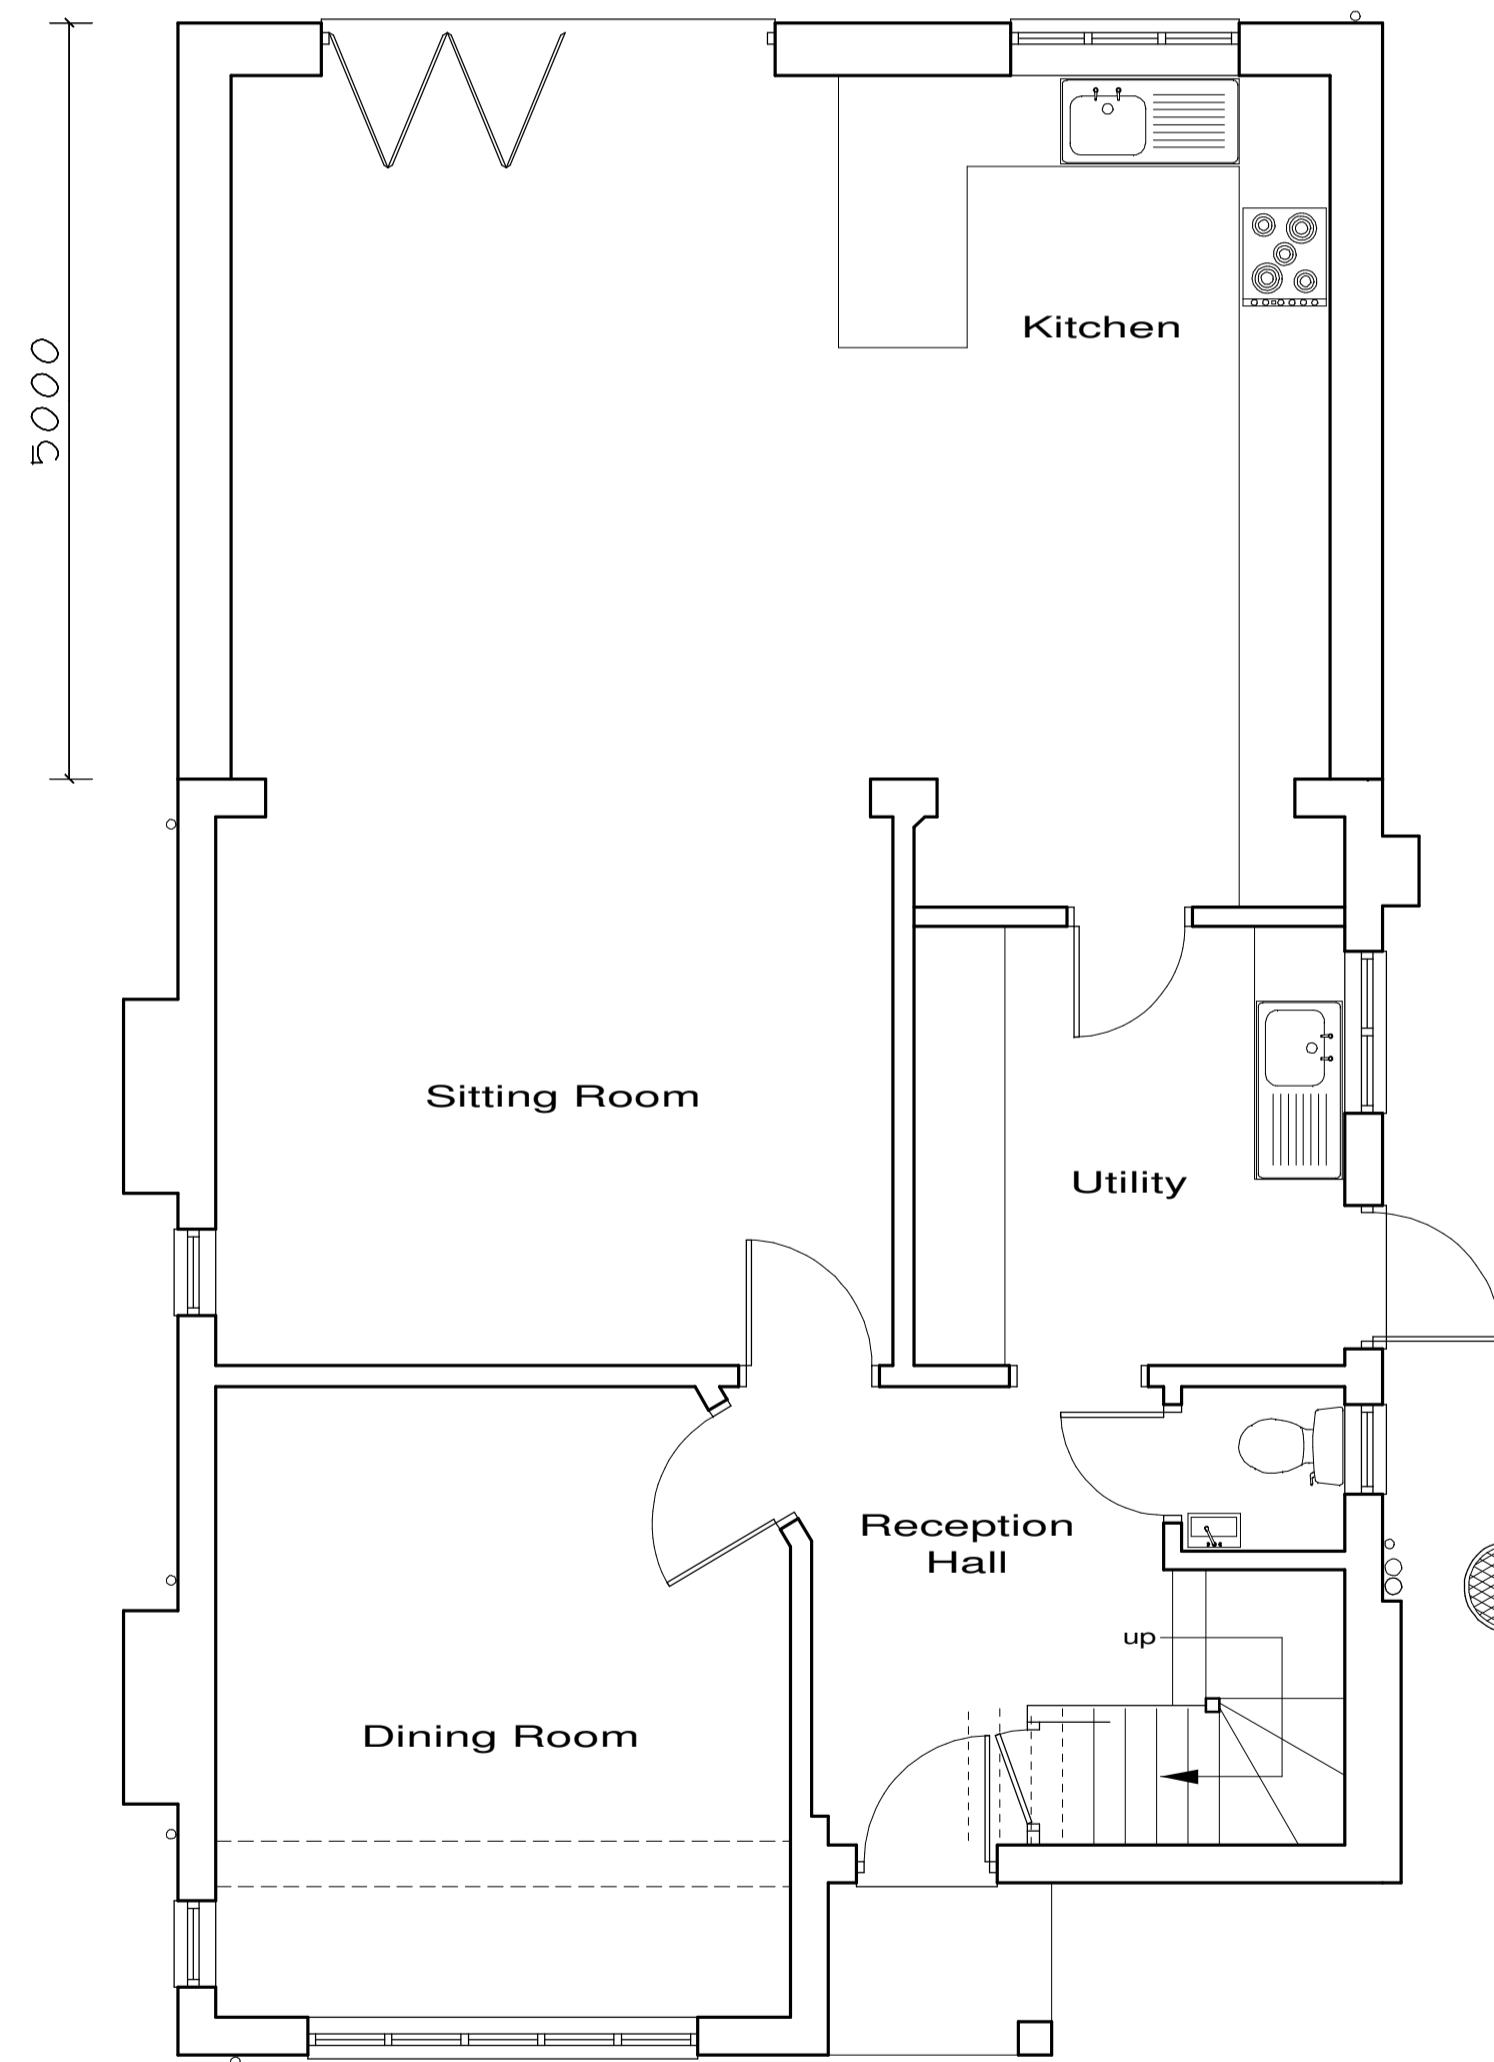

**Proposed Ground Floor Plan**

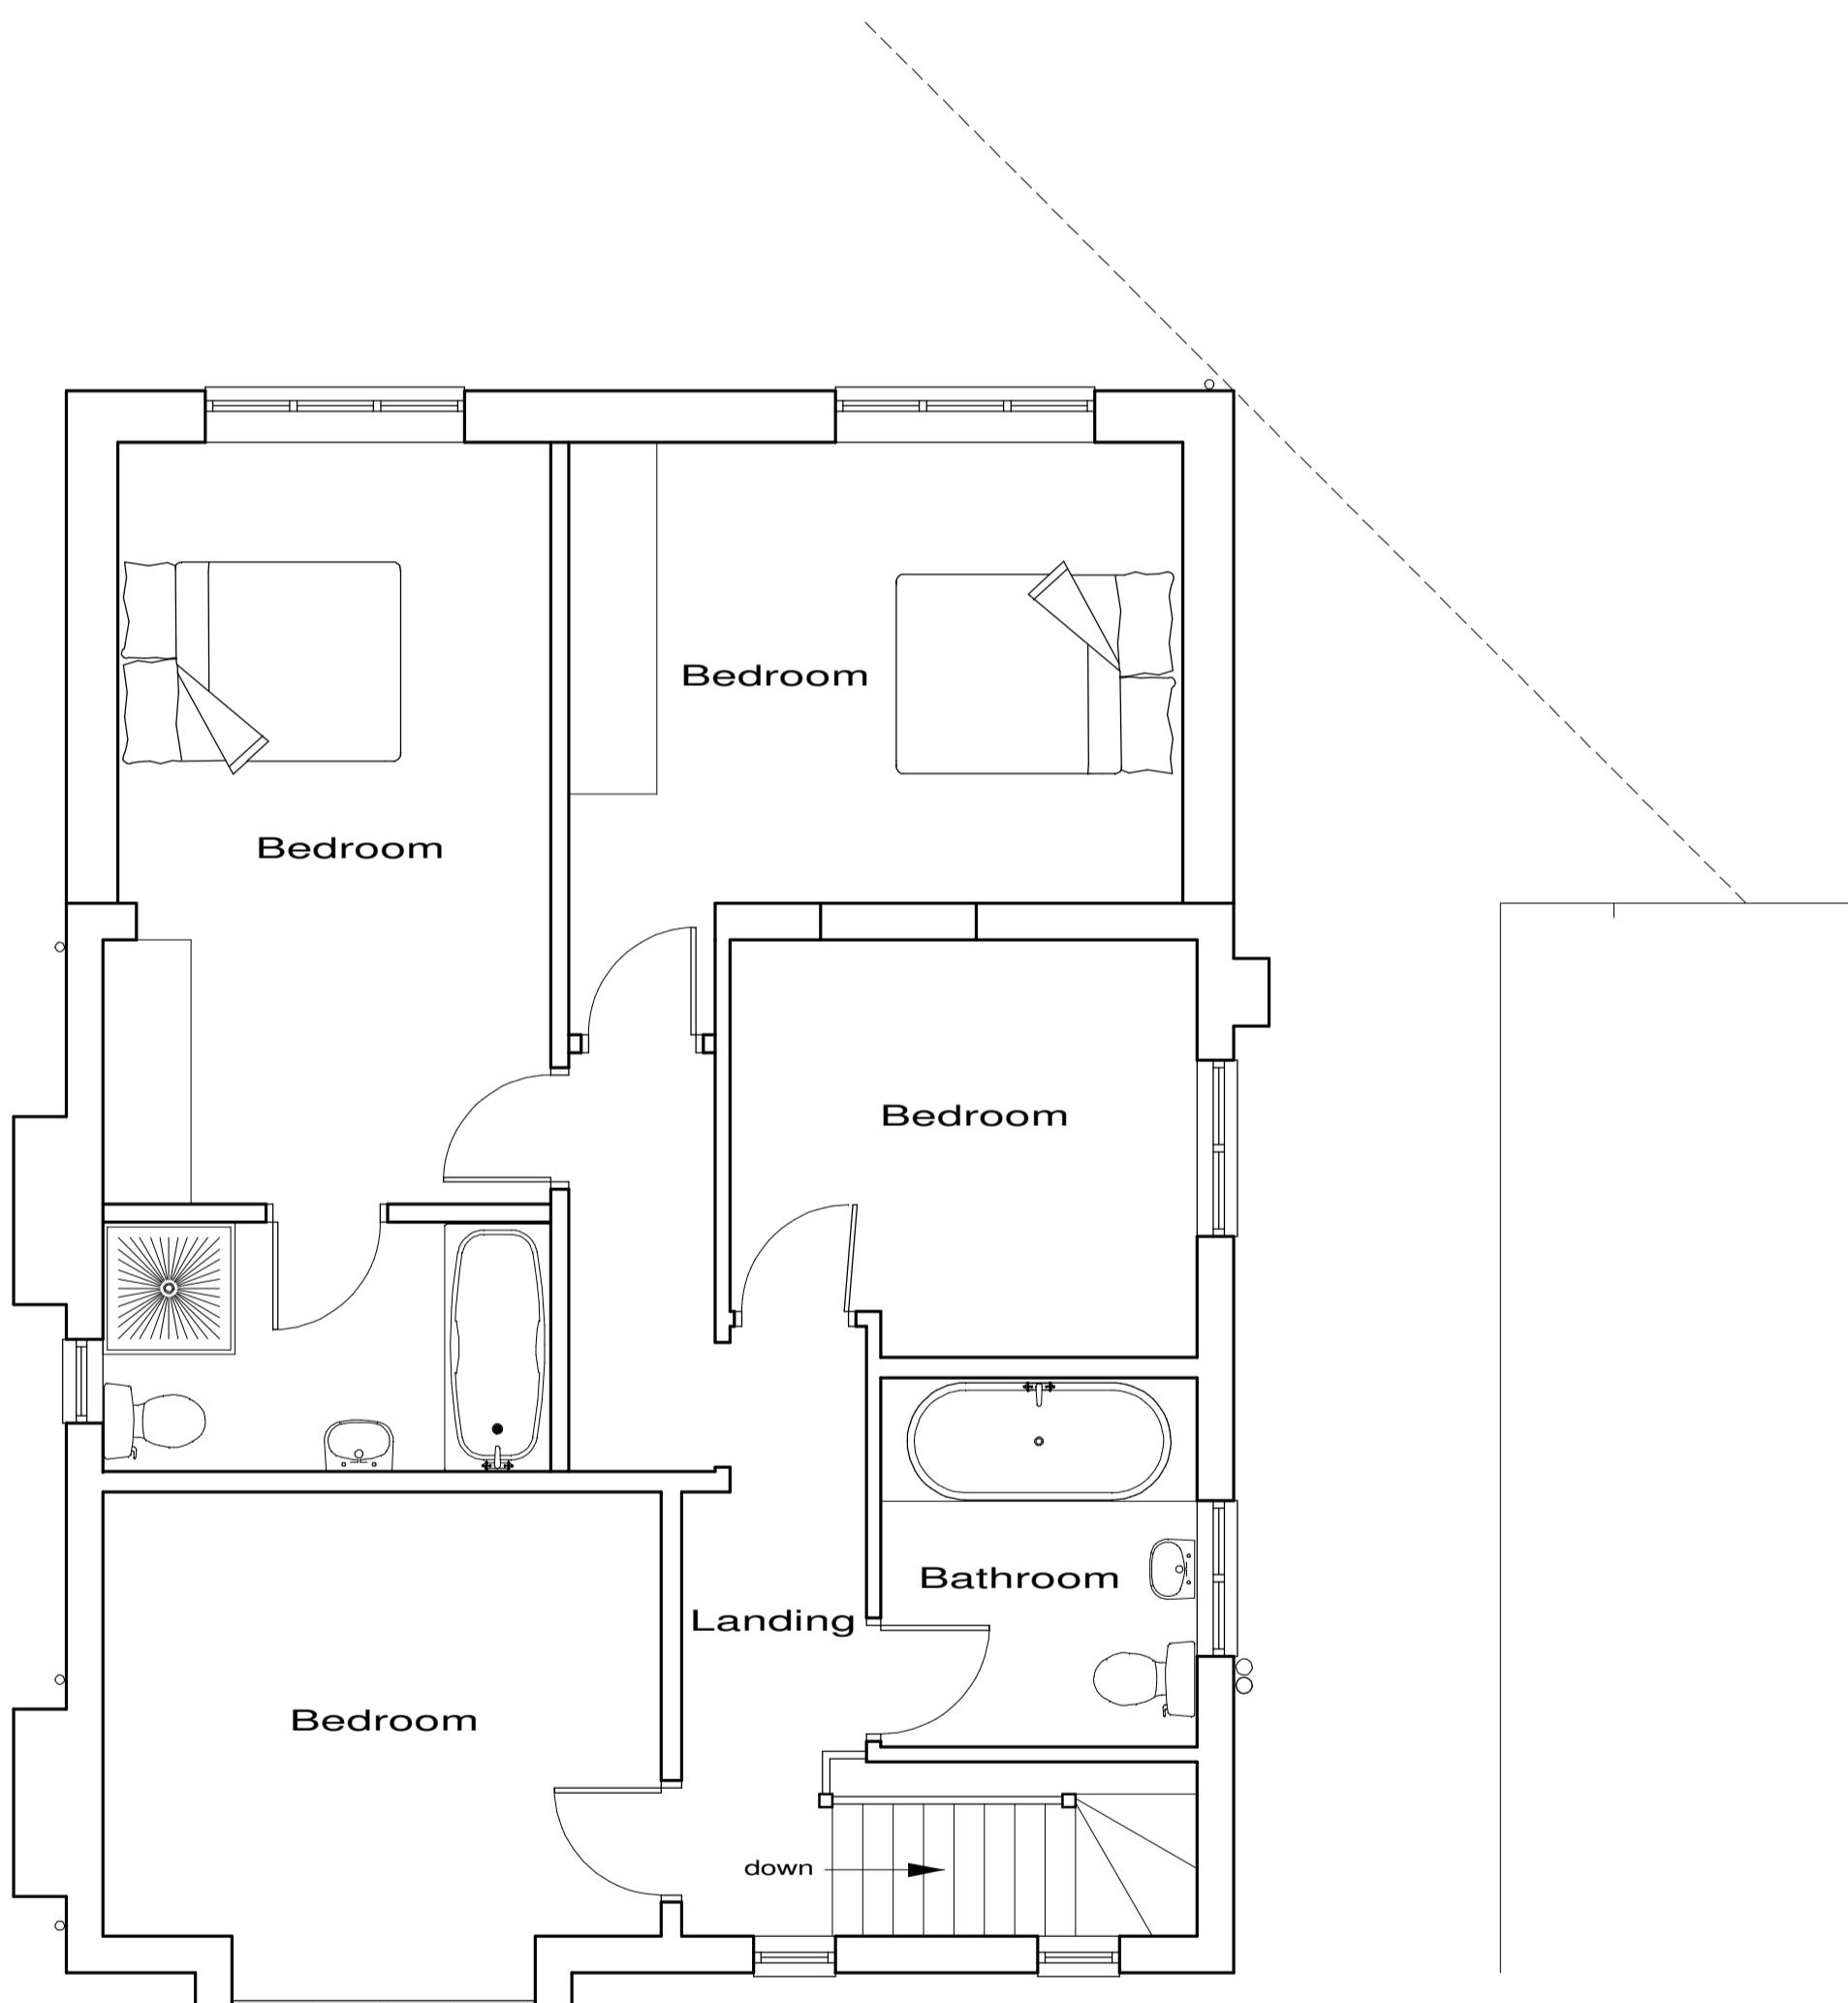

**Proposed First Floor Plan**

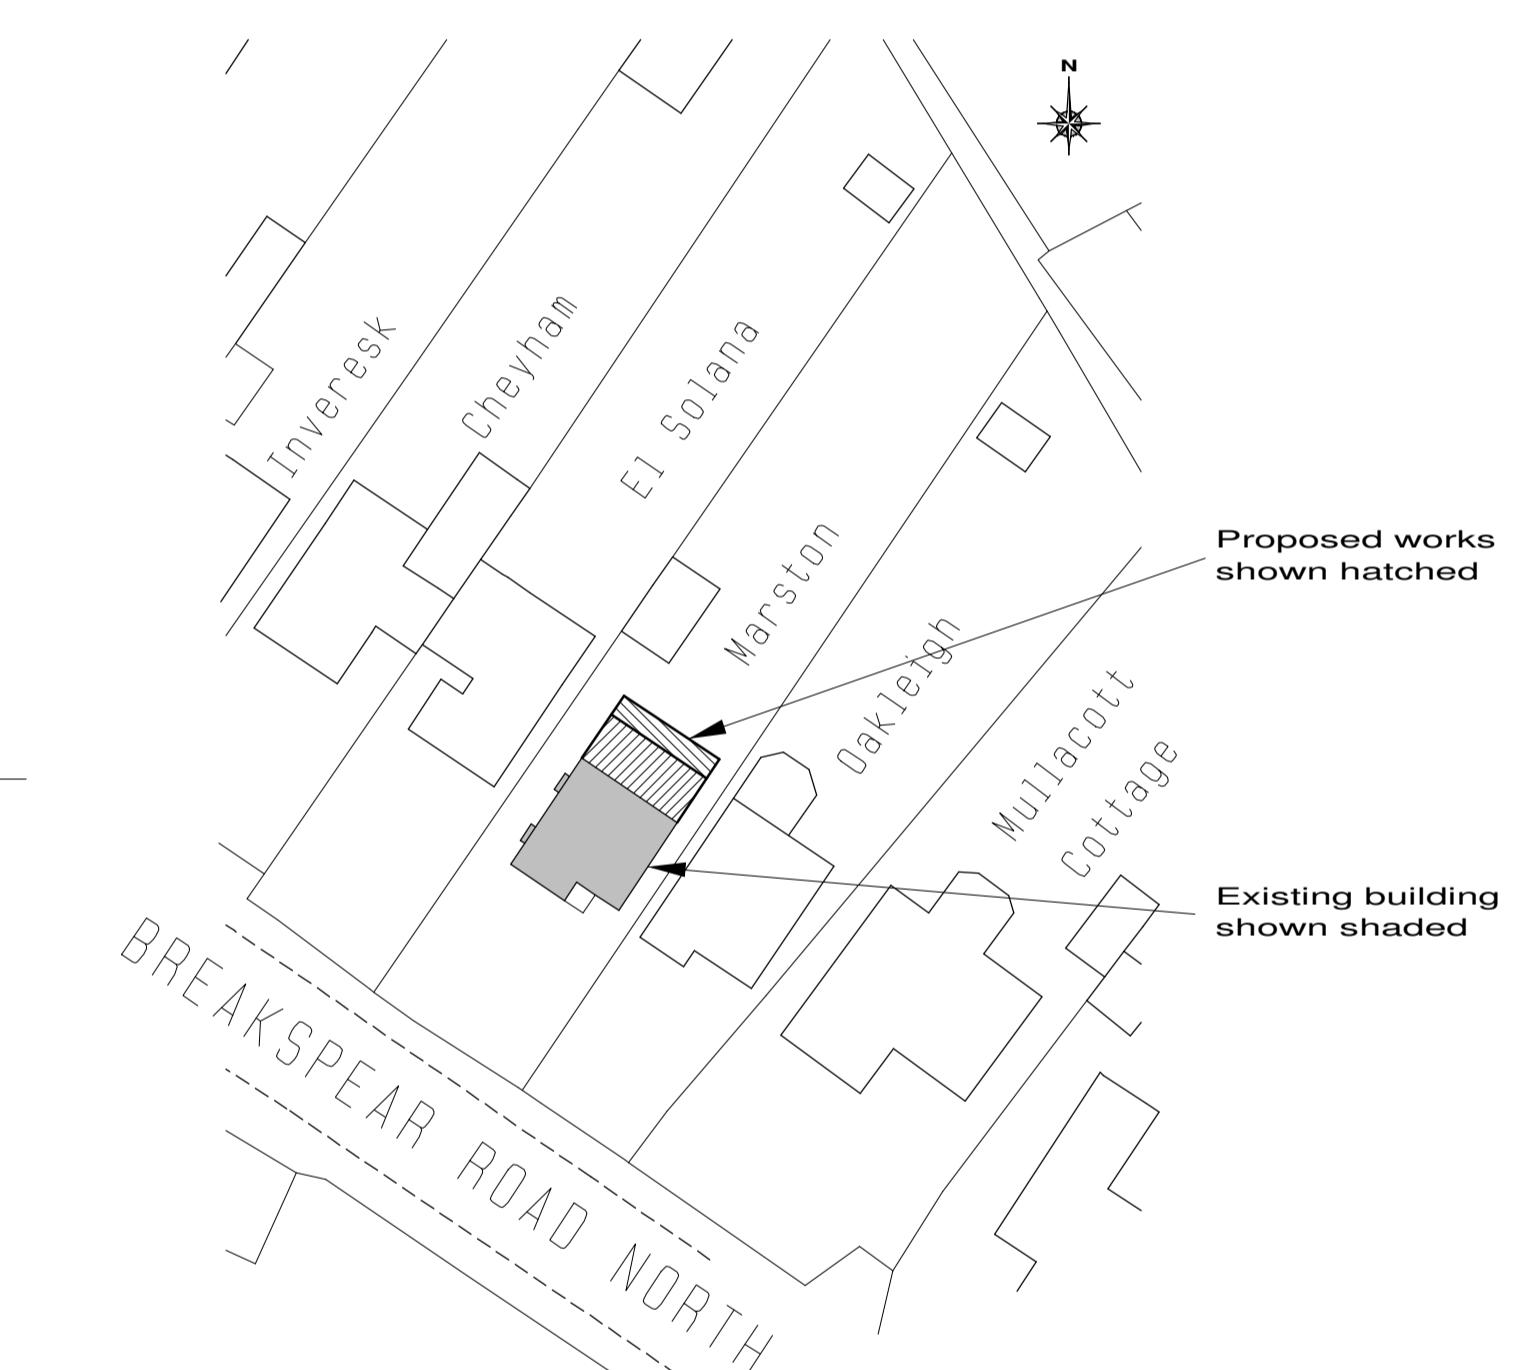

**Block Plan Scale 1/500**

Revisions :	B. Roof change	Oct 2022
	A. Design changes	Oct 2022
<b>Site</b>		
Client	Ms J Quilter	
<b>Detail</b>		
<b>Proposed Plans</b>		
Scale	1/50 1/100	Drawing Number
Date	24/08/22	4057/2B
Drawn by	JAS	Size A1
<b>F.J. Thompson &amp; Co</b>		
Unit 4, 80 High Street, Egham, Surrey, TW20 9HE		
Tel 01923 720277 Fax 01923 772910 email: surveys@fjthompson.co.uk		

0 1m 2m 3m 4m 5m 6m 7m 8m 9m 10m  
1/50 Bar Scale

0 1m 2m 3m 4m 5m 6m 7m 8m 9m 10m  
1/100 Bar Scale

0 10m 20m 30m 40m 50m  
1/500 Bar Scale

These plans have been produced to a recognized scale and a standard paper size, both shown in the title block. If you have received this drawing as a pdf or similar file type, please check when printing that you have an accurately sized drawing using the scale bar provided.