



Proposed Front Elevation




Proposed Right Side Elevation

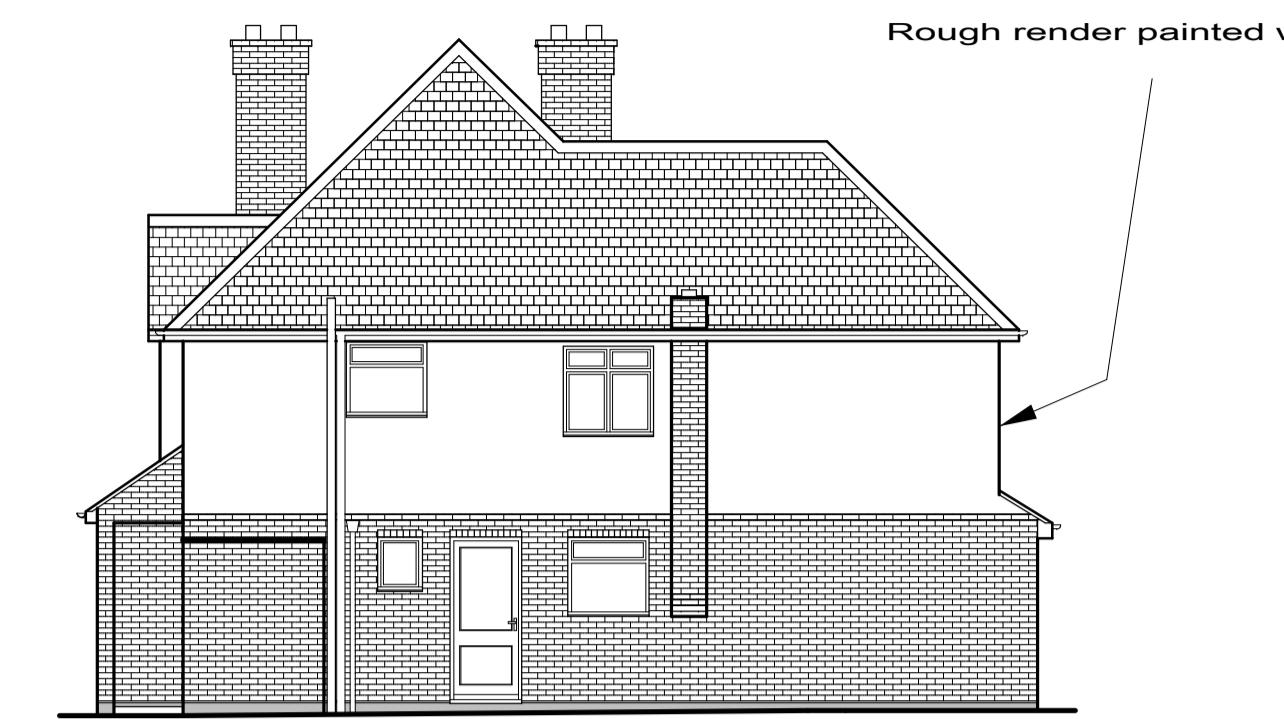


Proposed Rear Elevation

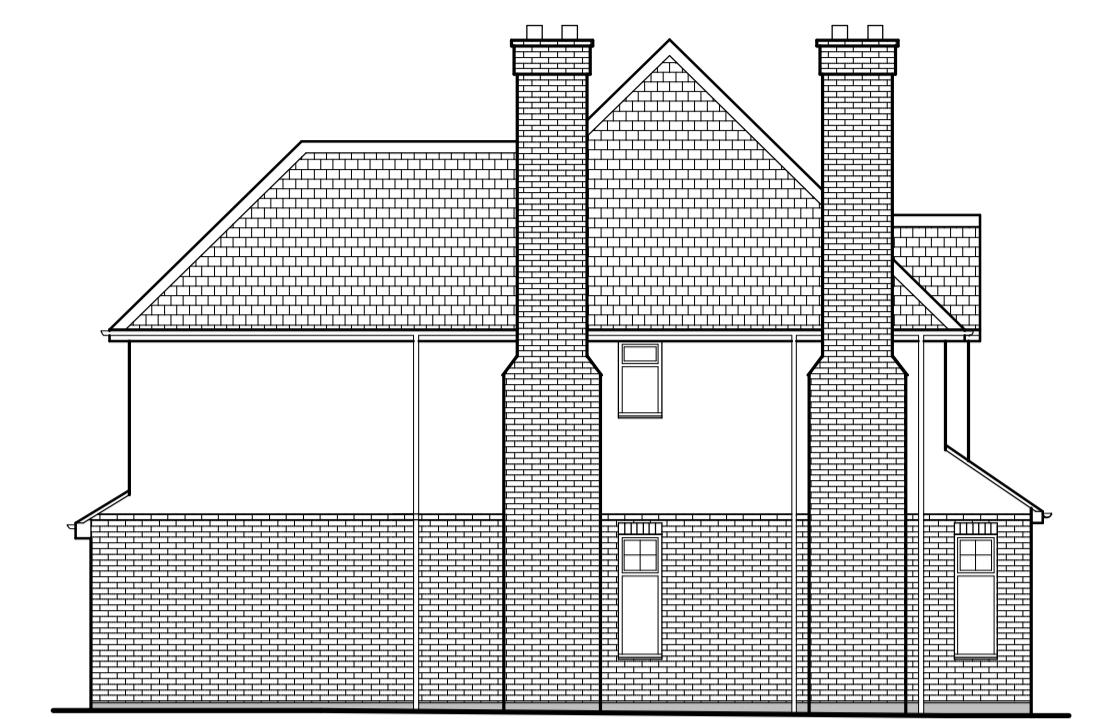


Proposed Left Side Elevation

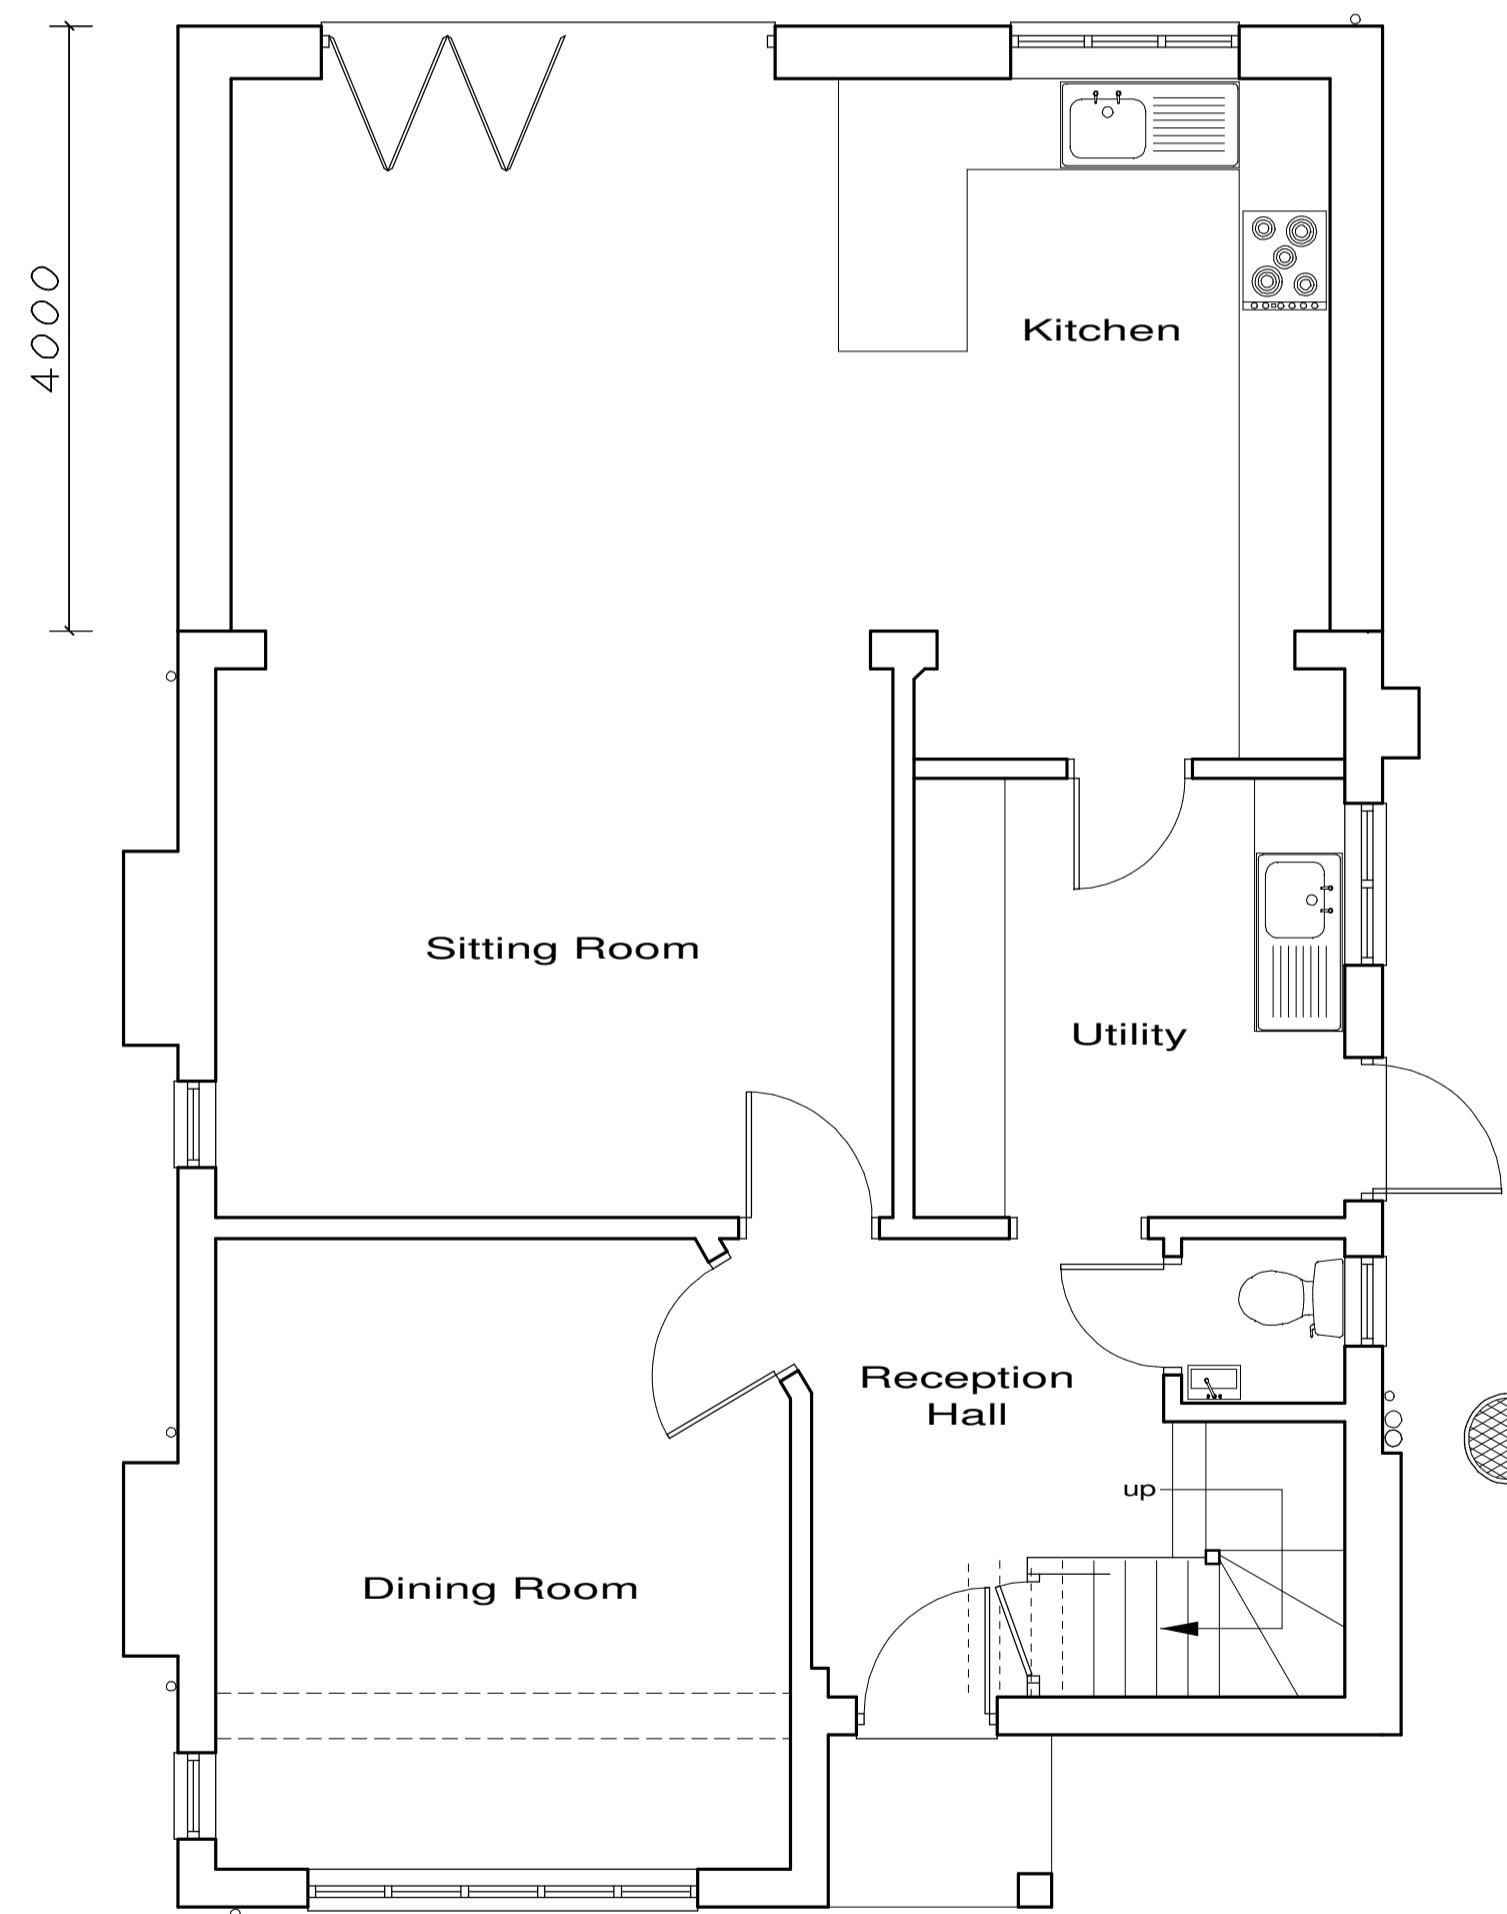

Proposed Ground Floor Plan

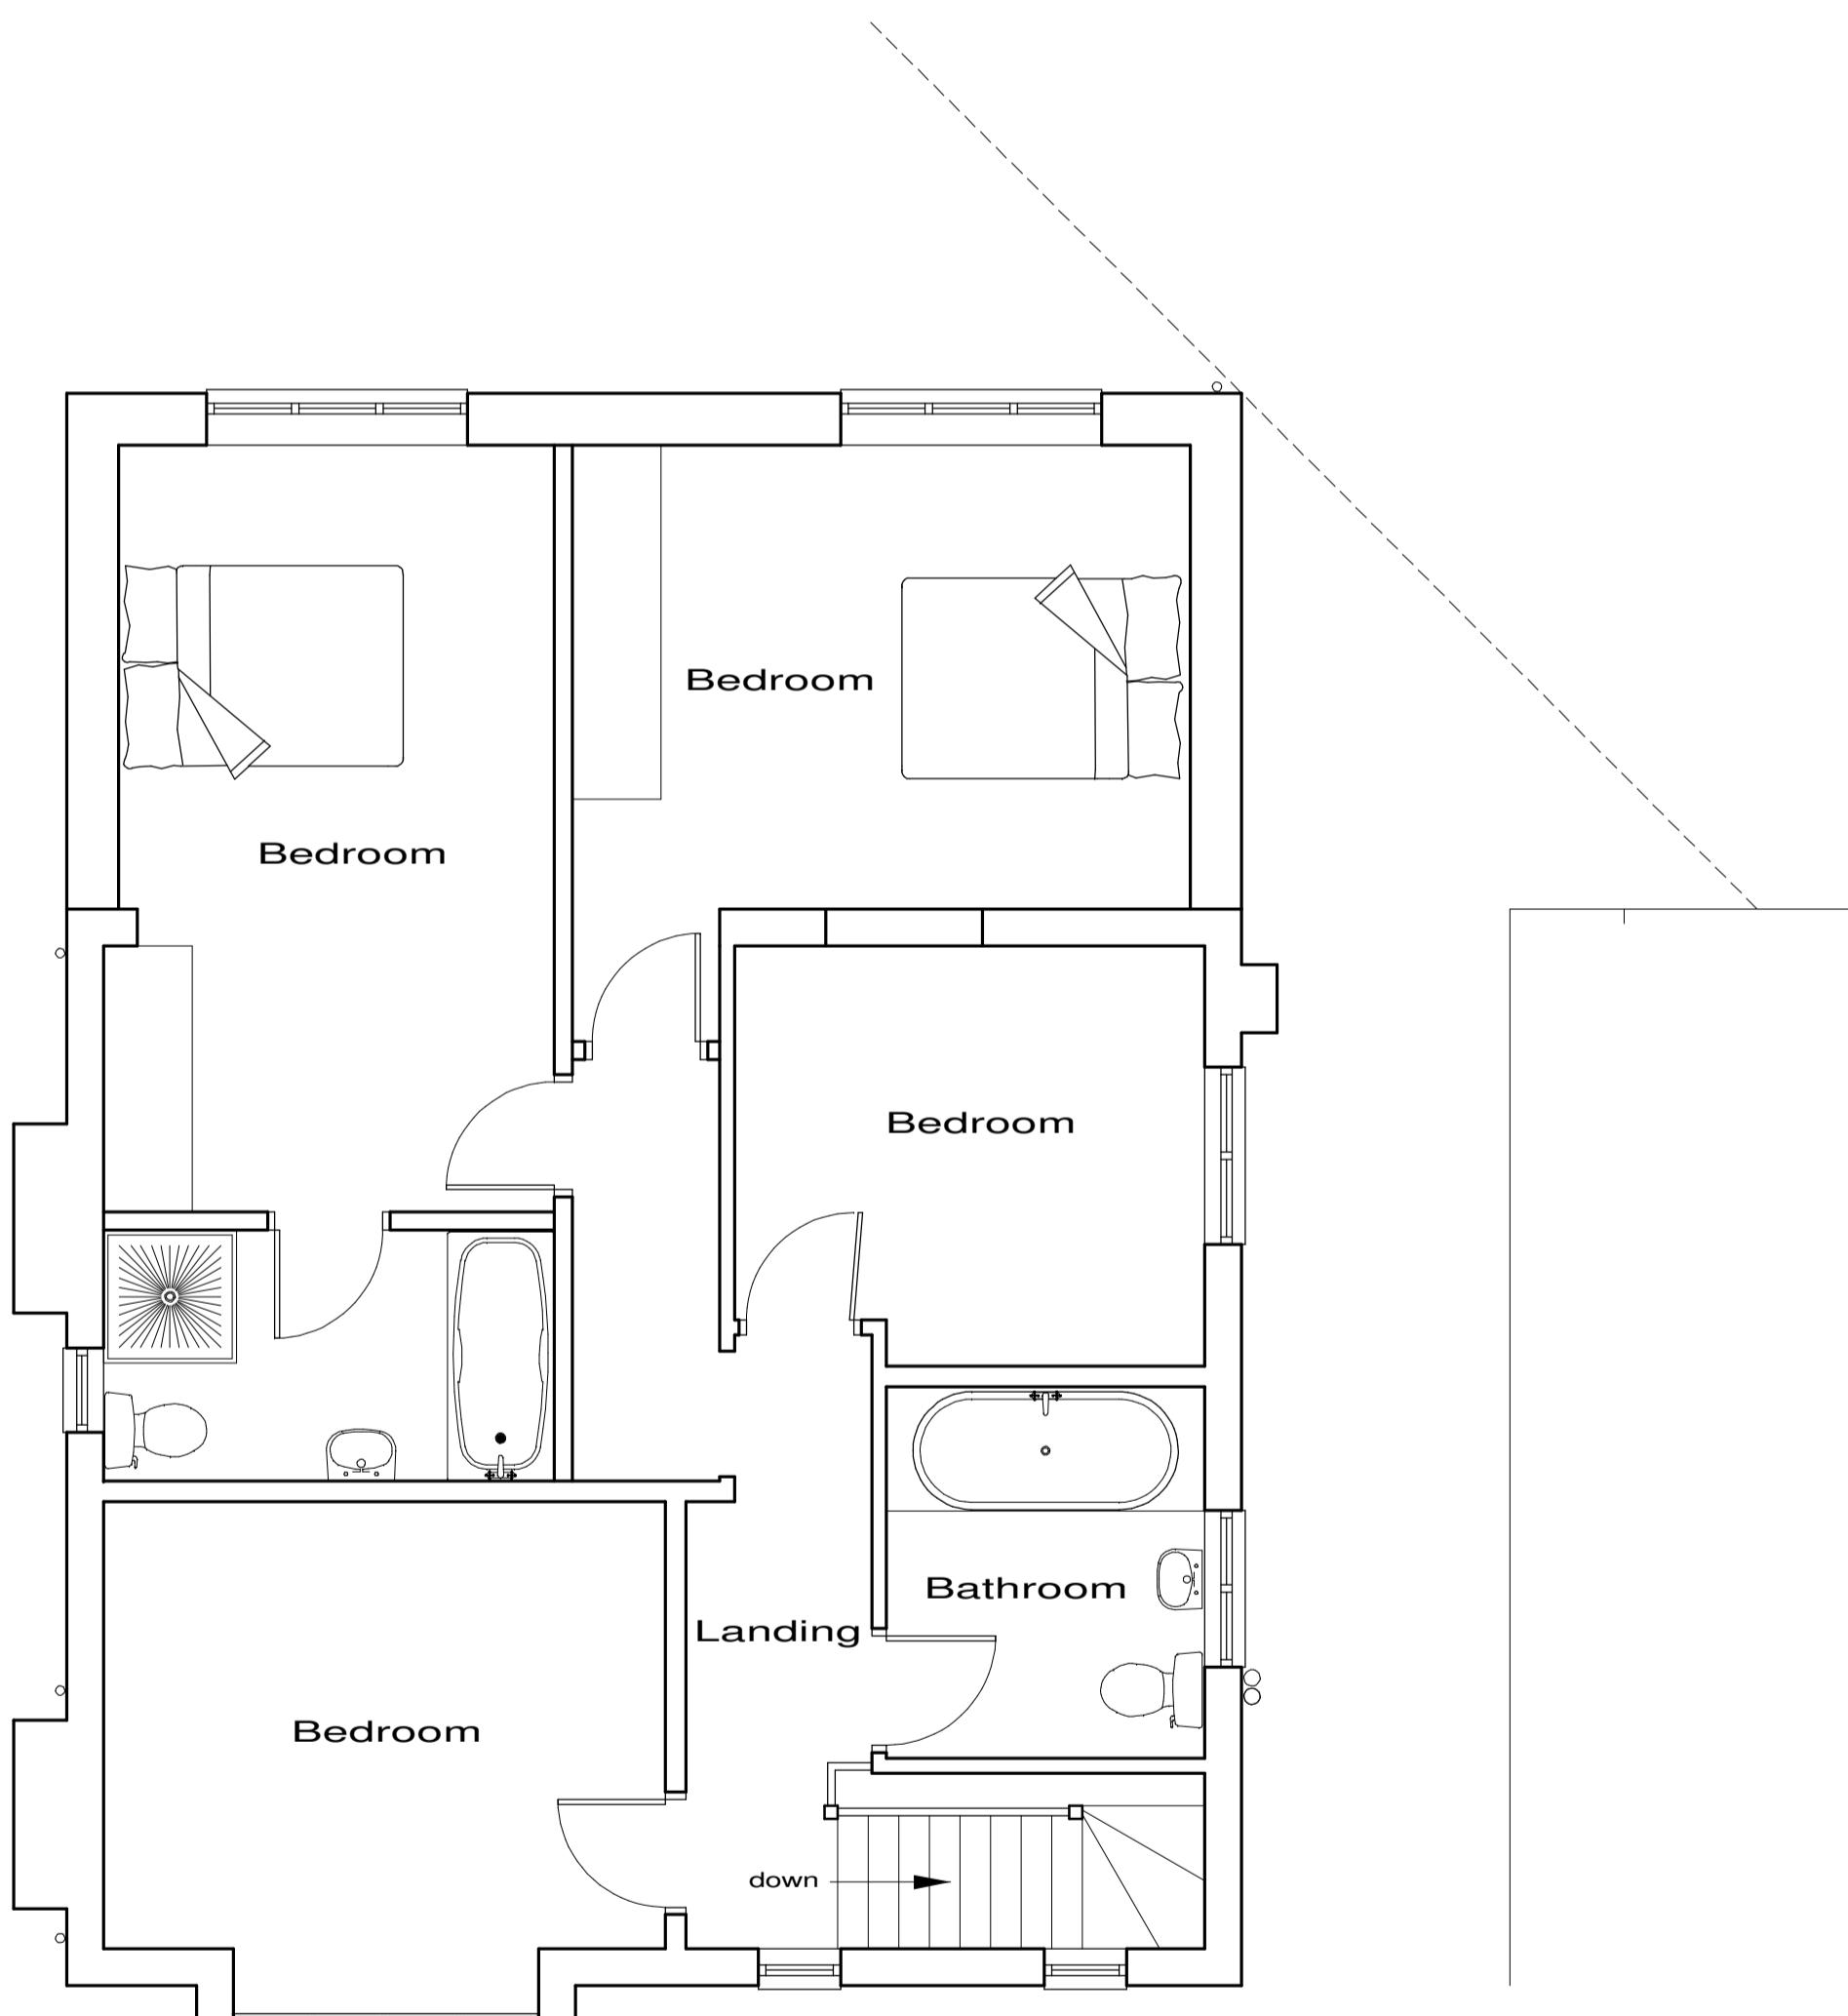

Proposed First Floor Plan

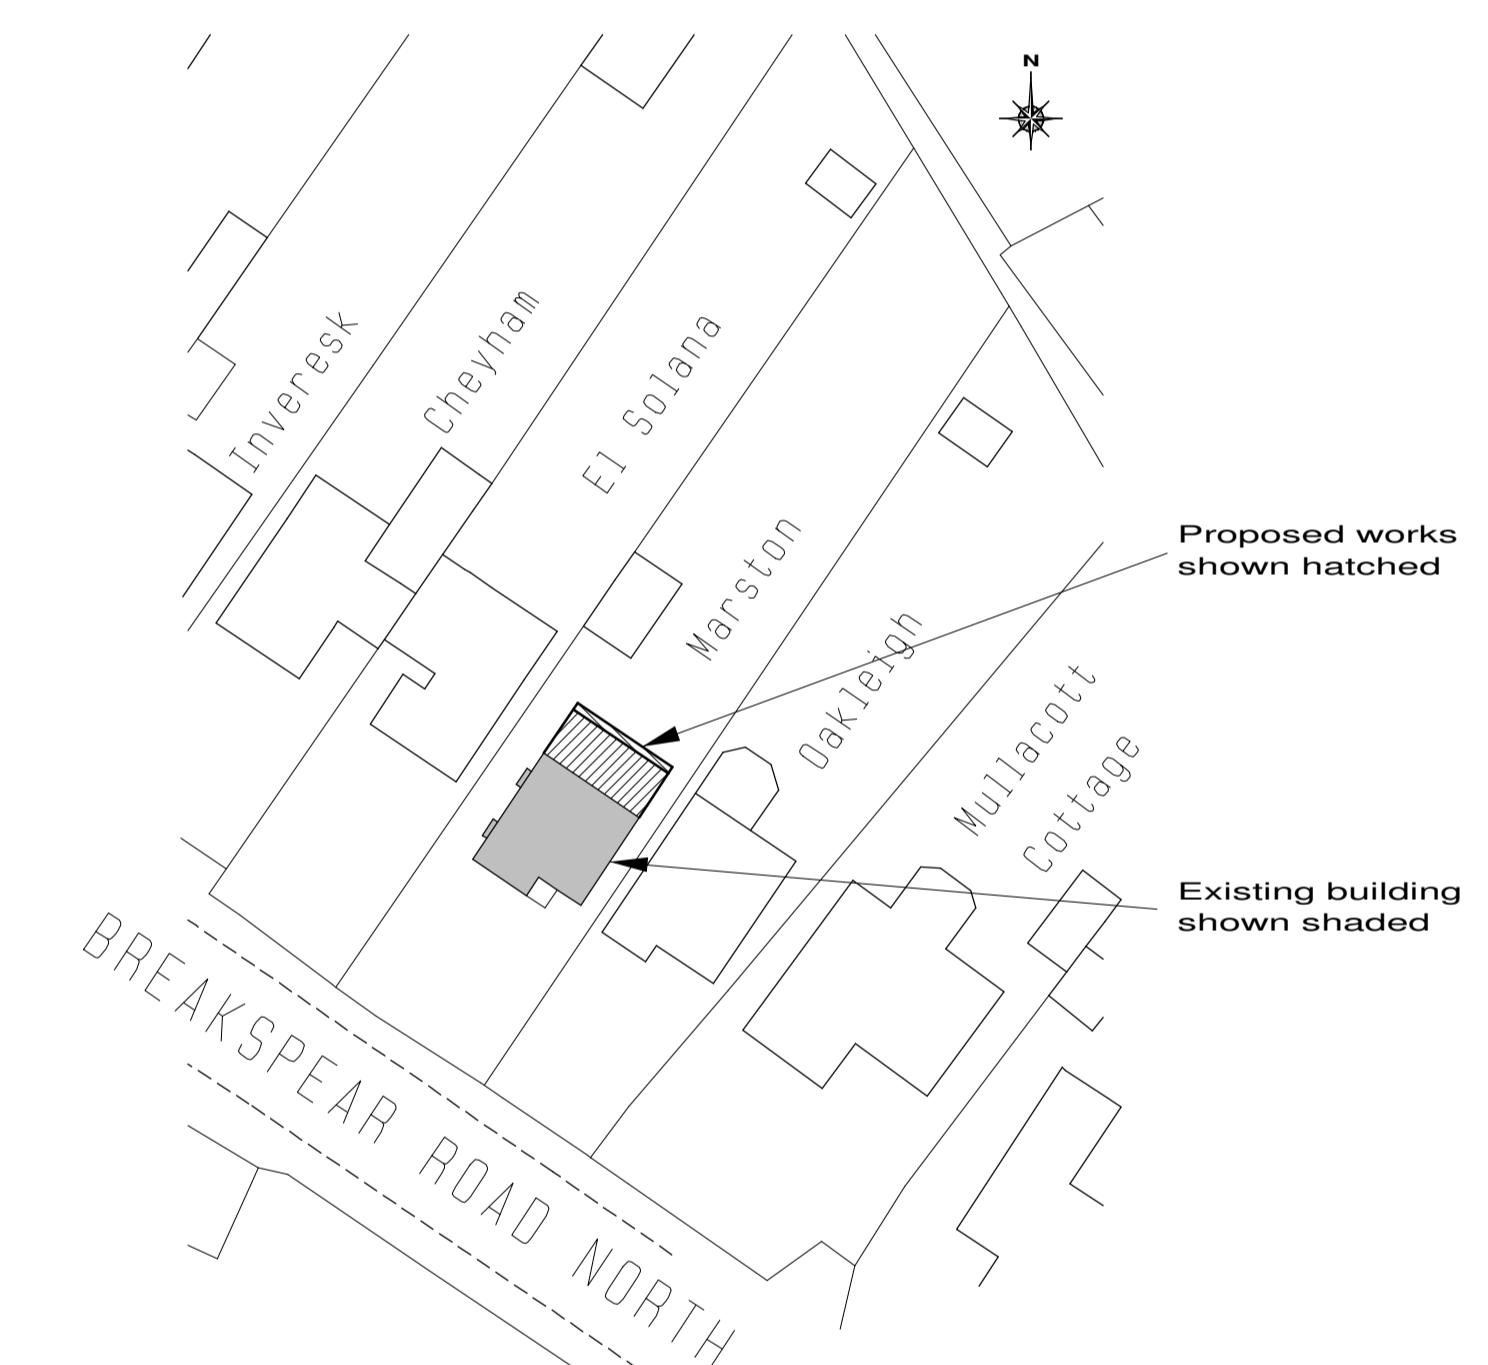

Block Plan Scale 1/500

Revisions :	C. Design changes	Feb 2023
	B. Roof change	Oct 2022
	A. Design changes	Oct 2022
Site	Marston, Breakspear Road North, Harefield, UB9 6NE.	
Client	Ms J Quilter	
Detail	Proposed Plans	
Scale	1/50 1/100	Drawing Number
Date	24/08/22	4057/ 2C
Drawn by	JAS	Size A1
F.J. Thompson & Co		
Unit 4, 80 High Street, Egham, Surrey, TW20 9HE.		
RICS		
Tel 01923 720277 Fax 01923 772910 email: surveys@fjthompson.co.uk		

0 1m 2m 3m 4m 5m 6m 7m 8m 9m 10m  
1/50 Bar Scale

0 1m 2m 3m 4m 5m 6m 7m 8m 9m 10m  
1/100 Bar Scale

0 10m 20m 30m 40m 50m  
1/500 Bar Scale

These plans have been produced to a recognized scale and a standard paper size, both shown in the title block. If you have received this drawing as a pdf or similar file type, please check when printing that you have an accurately sized drawing using the scale bar provided.