




Existing Front Elevation




Existing Right Side Elevation




Existing Rear Elevation

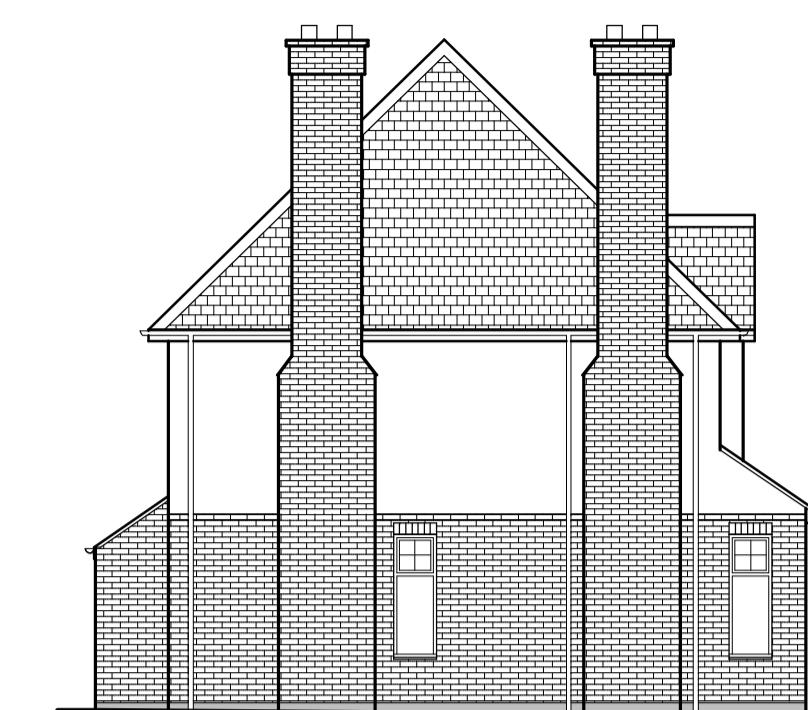


Existing Left Side Elevation

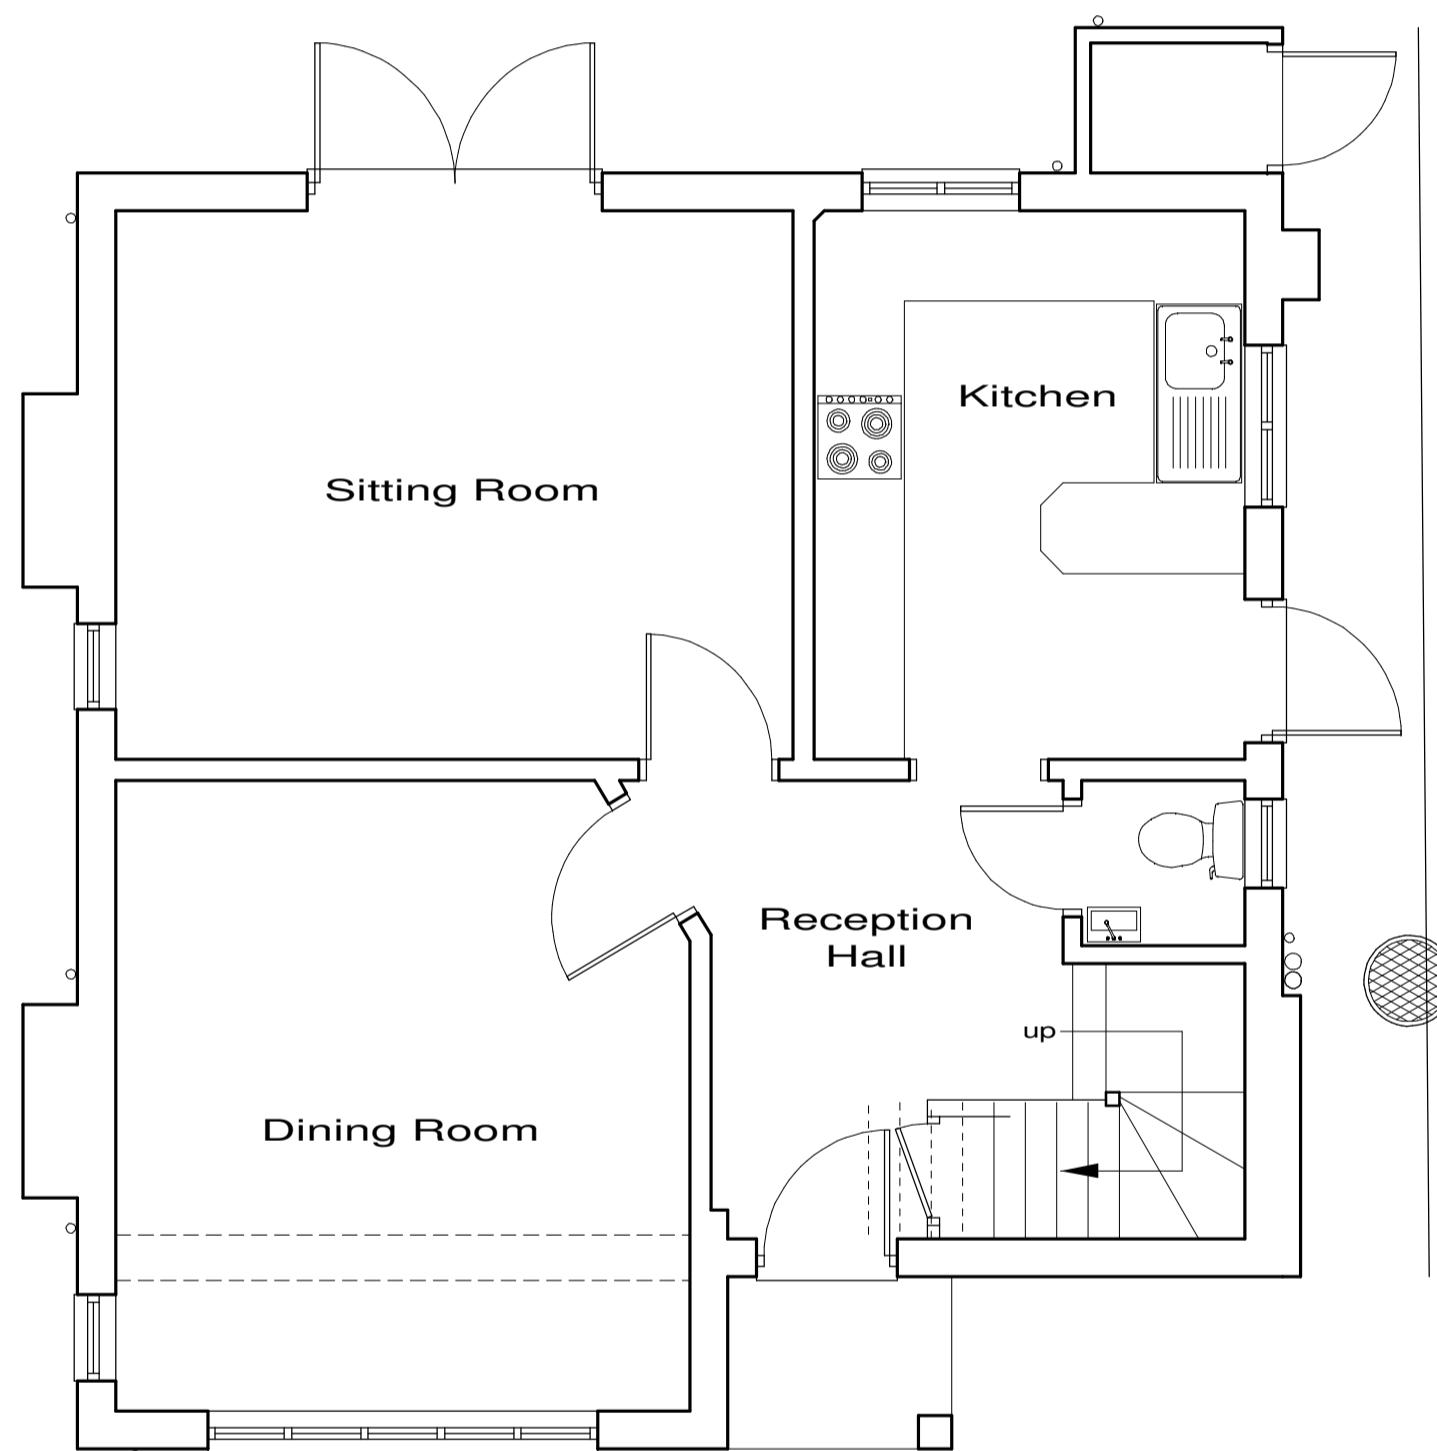

Existing Ground Floor Plan

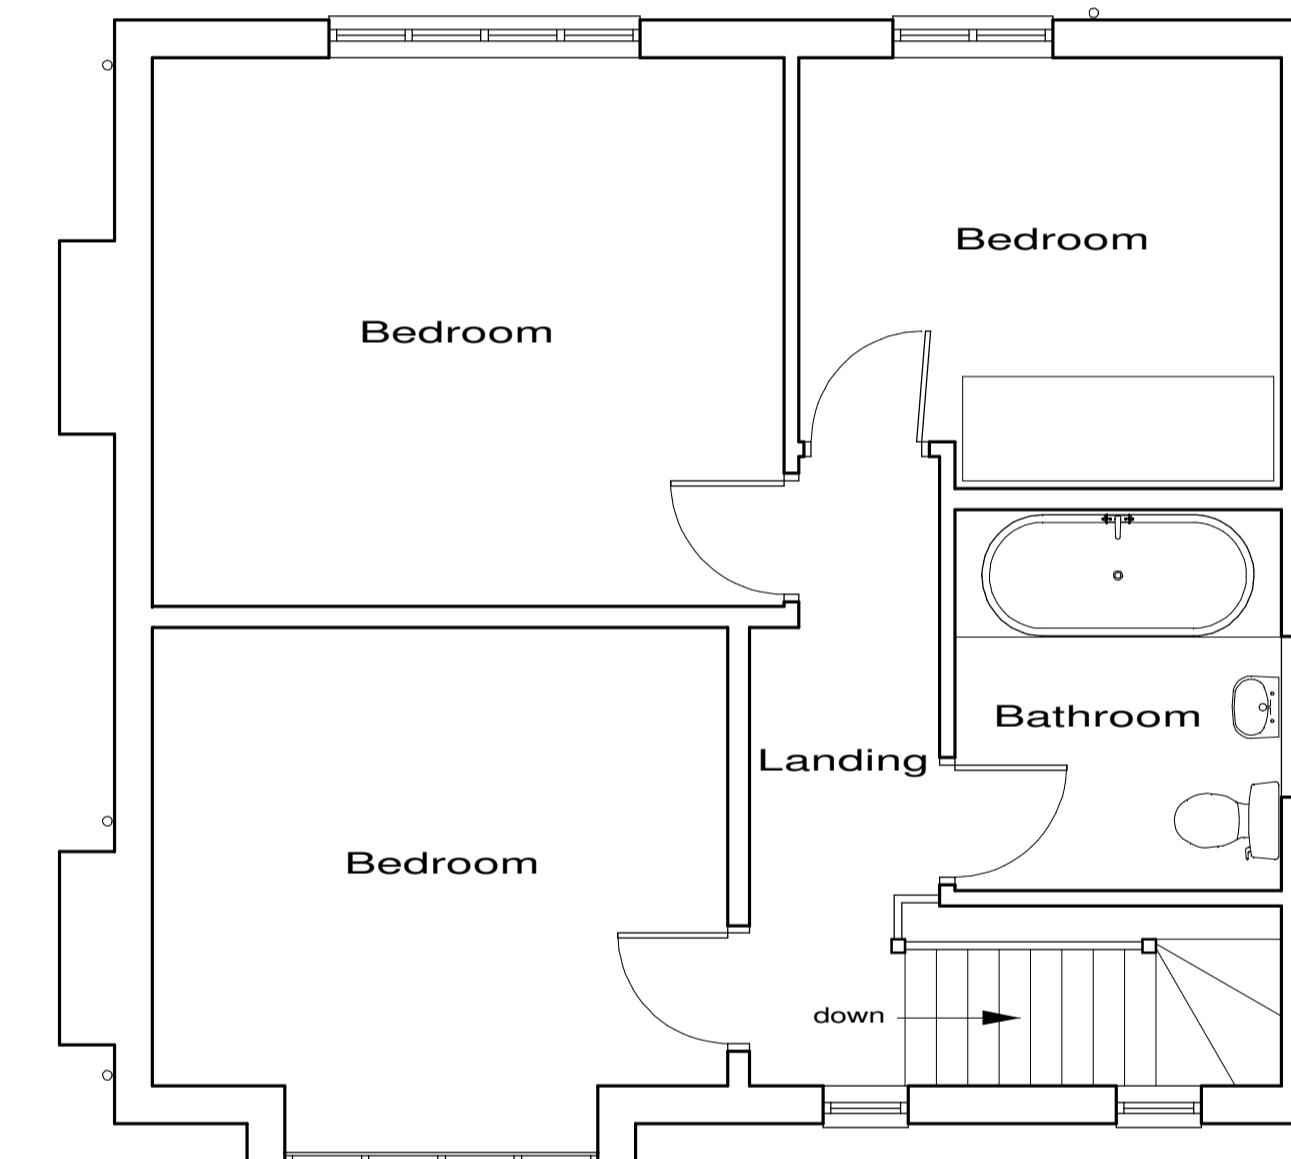

Existing First Floor Plan

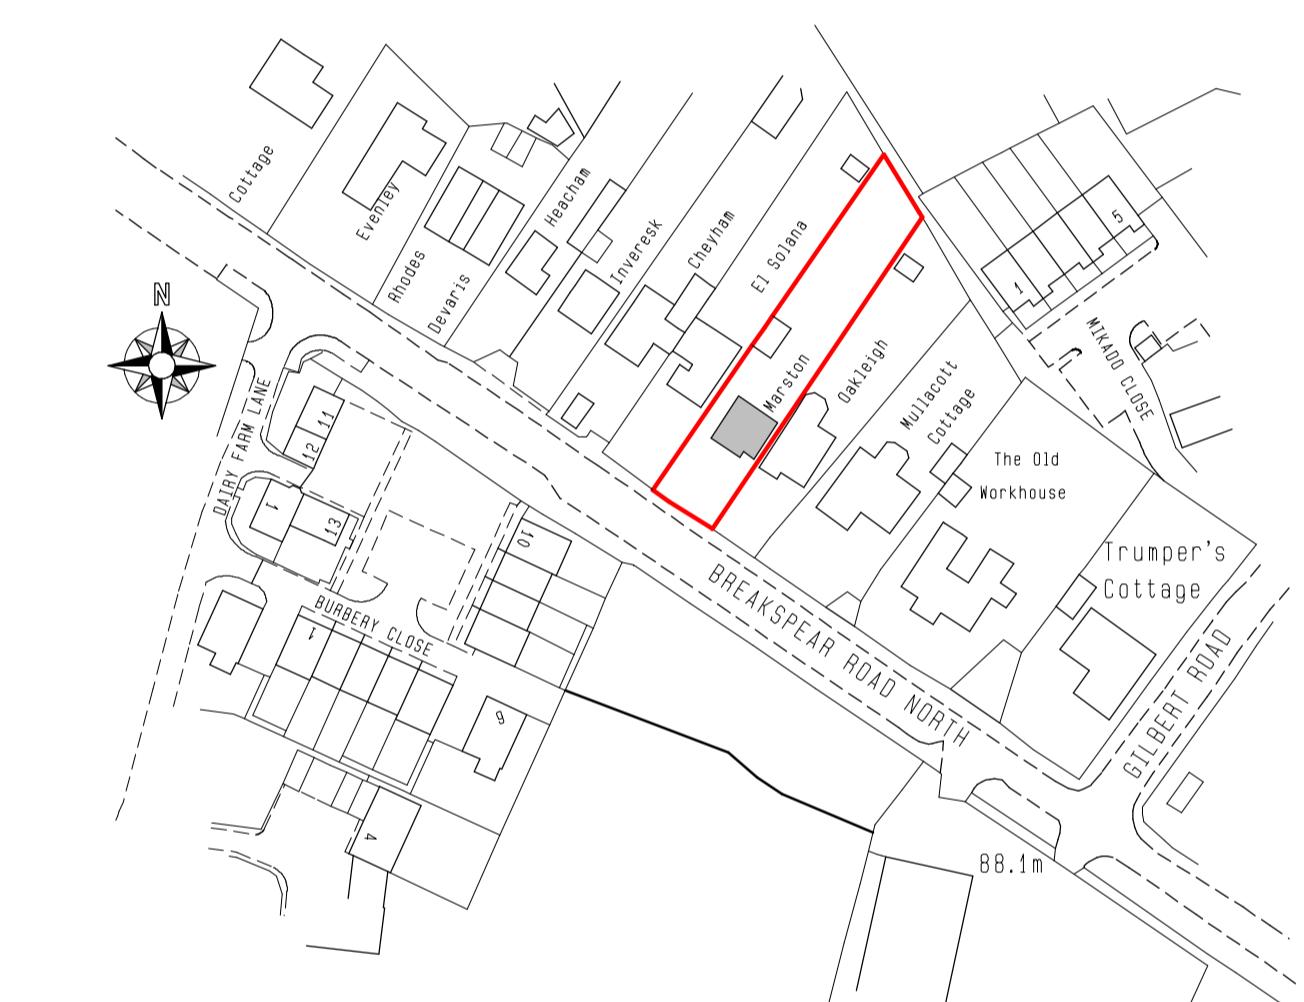

Location Plan

Crown Copyright,  
All rights reserved,  
Licence No ES100004406  
Scale 1/1250

0 1m 2m 3m 4m 5m 6m 7m 8m 9m 10m

1/50 Bar Scale

0 1m 2m 3m 4m 5m 6m 7m 8m 9m 10m

1/100 Bar Scale

0 25 50 75 100 125

1/1250 Bar Scale

These plans have been produced to a recognized scale and a standard paper size, both shown in the title block. If you have received this drawing as a pdf or similar file type, please check when printing that you have an accurately sized drawing using the scale bar provided.

Revisions : A	Location Plan	Oct 2022
Site		
Marston, Breakspear Road North, Harefield, UB9 6NE.		
Client		
Ms J Quilter		
Detail		
Existing Plans		
Scale	1/50 1/100	Drawing Number
Date	15/07/22	4057/1A
Drawn by	JAS	Size A1
F.J. Thompson & Co		
Unit 4, 80 High Street, Egham, Surrey, TW20 9HE.		
RICS		
Tel 01923 720277 Fax 01923 772910 email: surveys@fjthompson.co.uk		