





Proposed Front Elevation

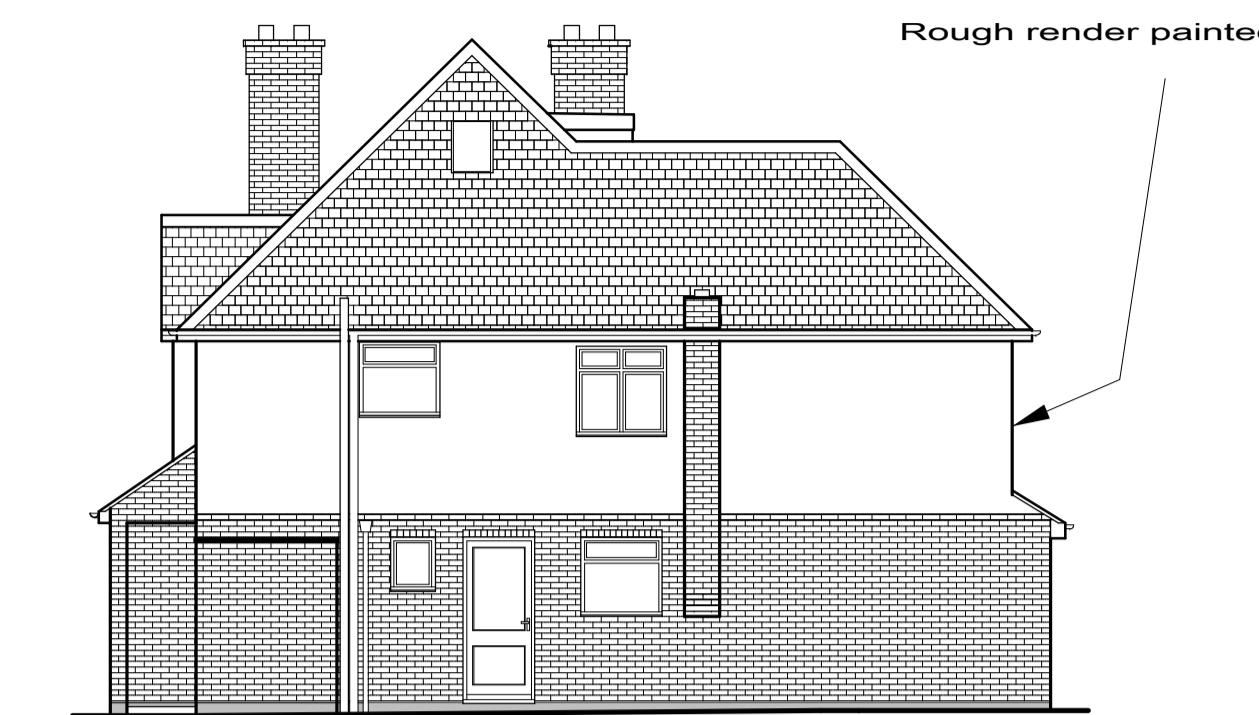


Proposed Right Side Elevation




Proposed Rear Elevation

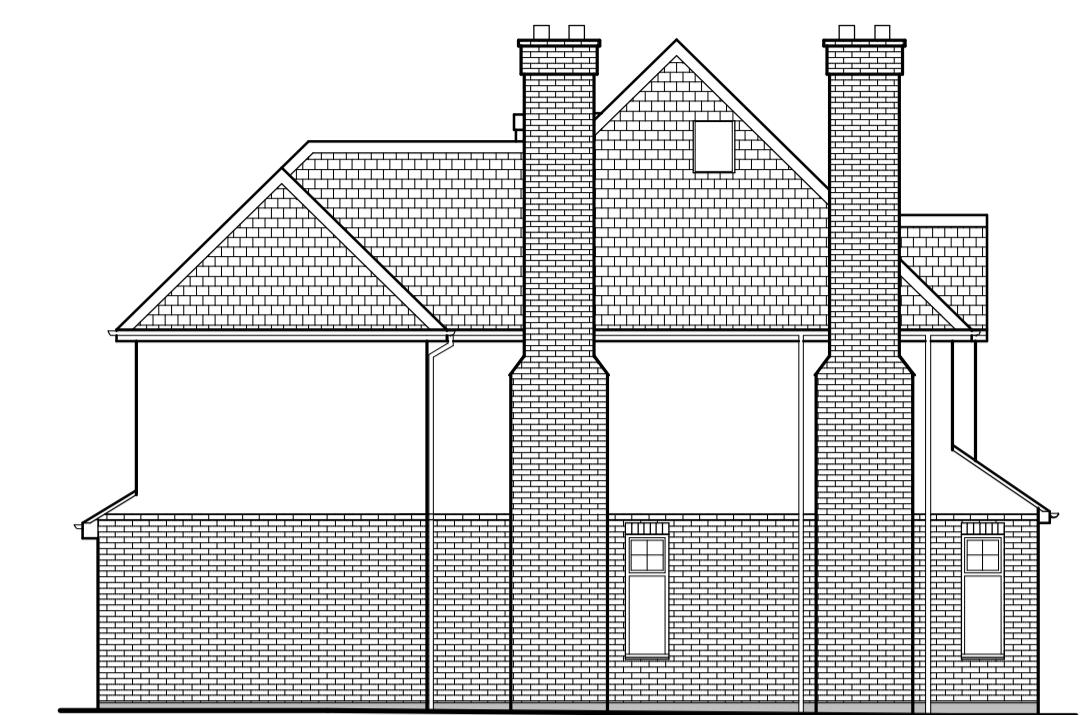


Proposed Left Side Elevation

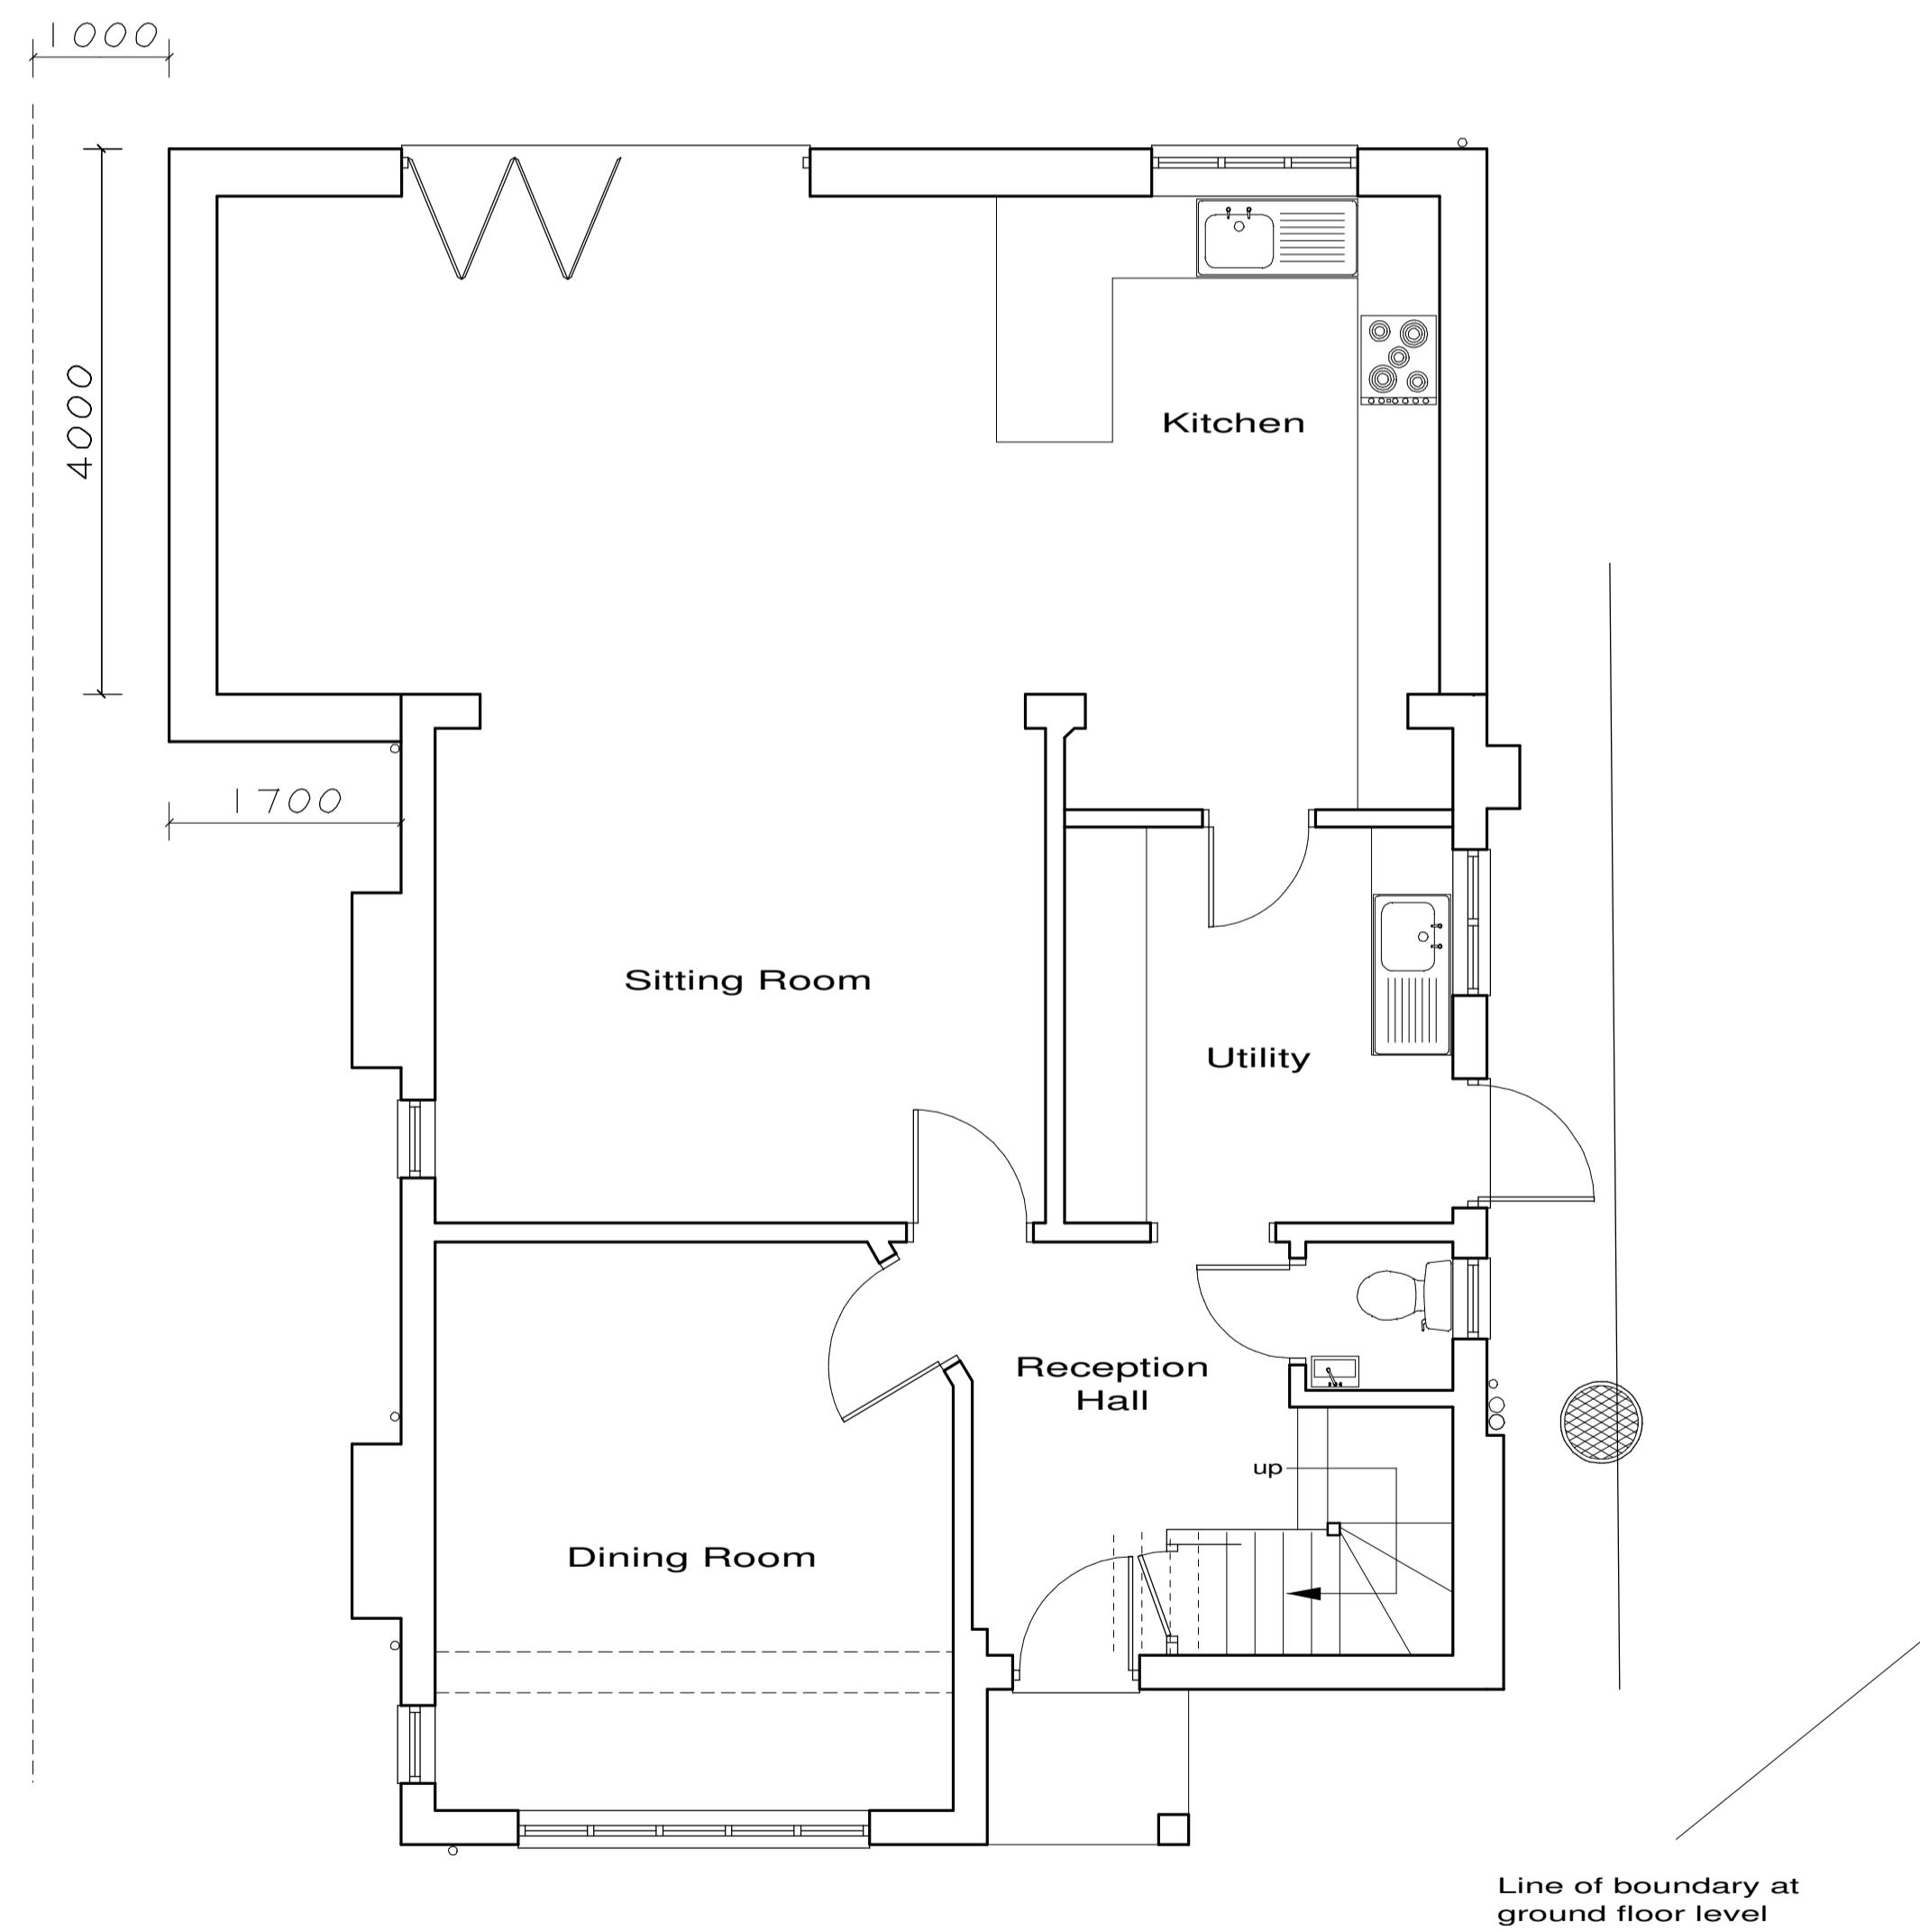

Proposed Ground Floor Plan

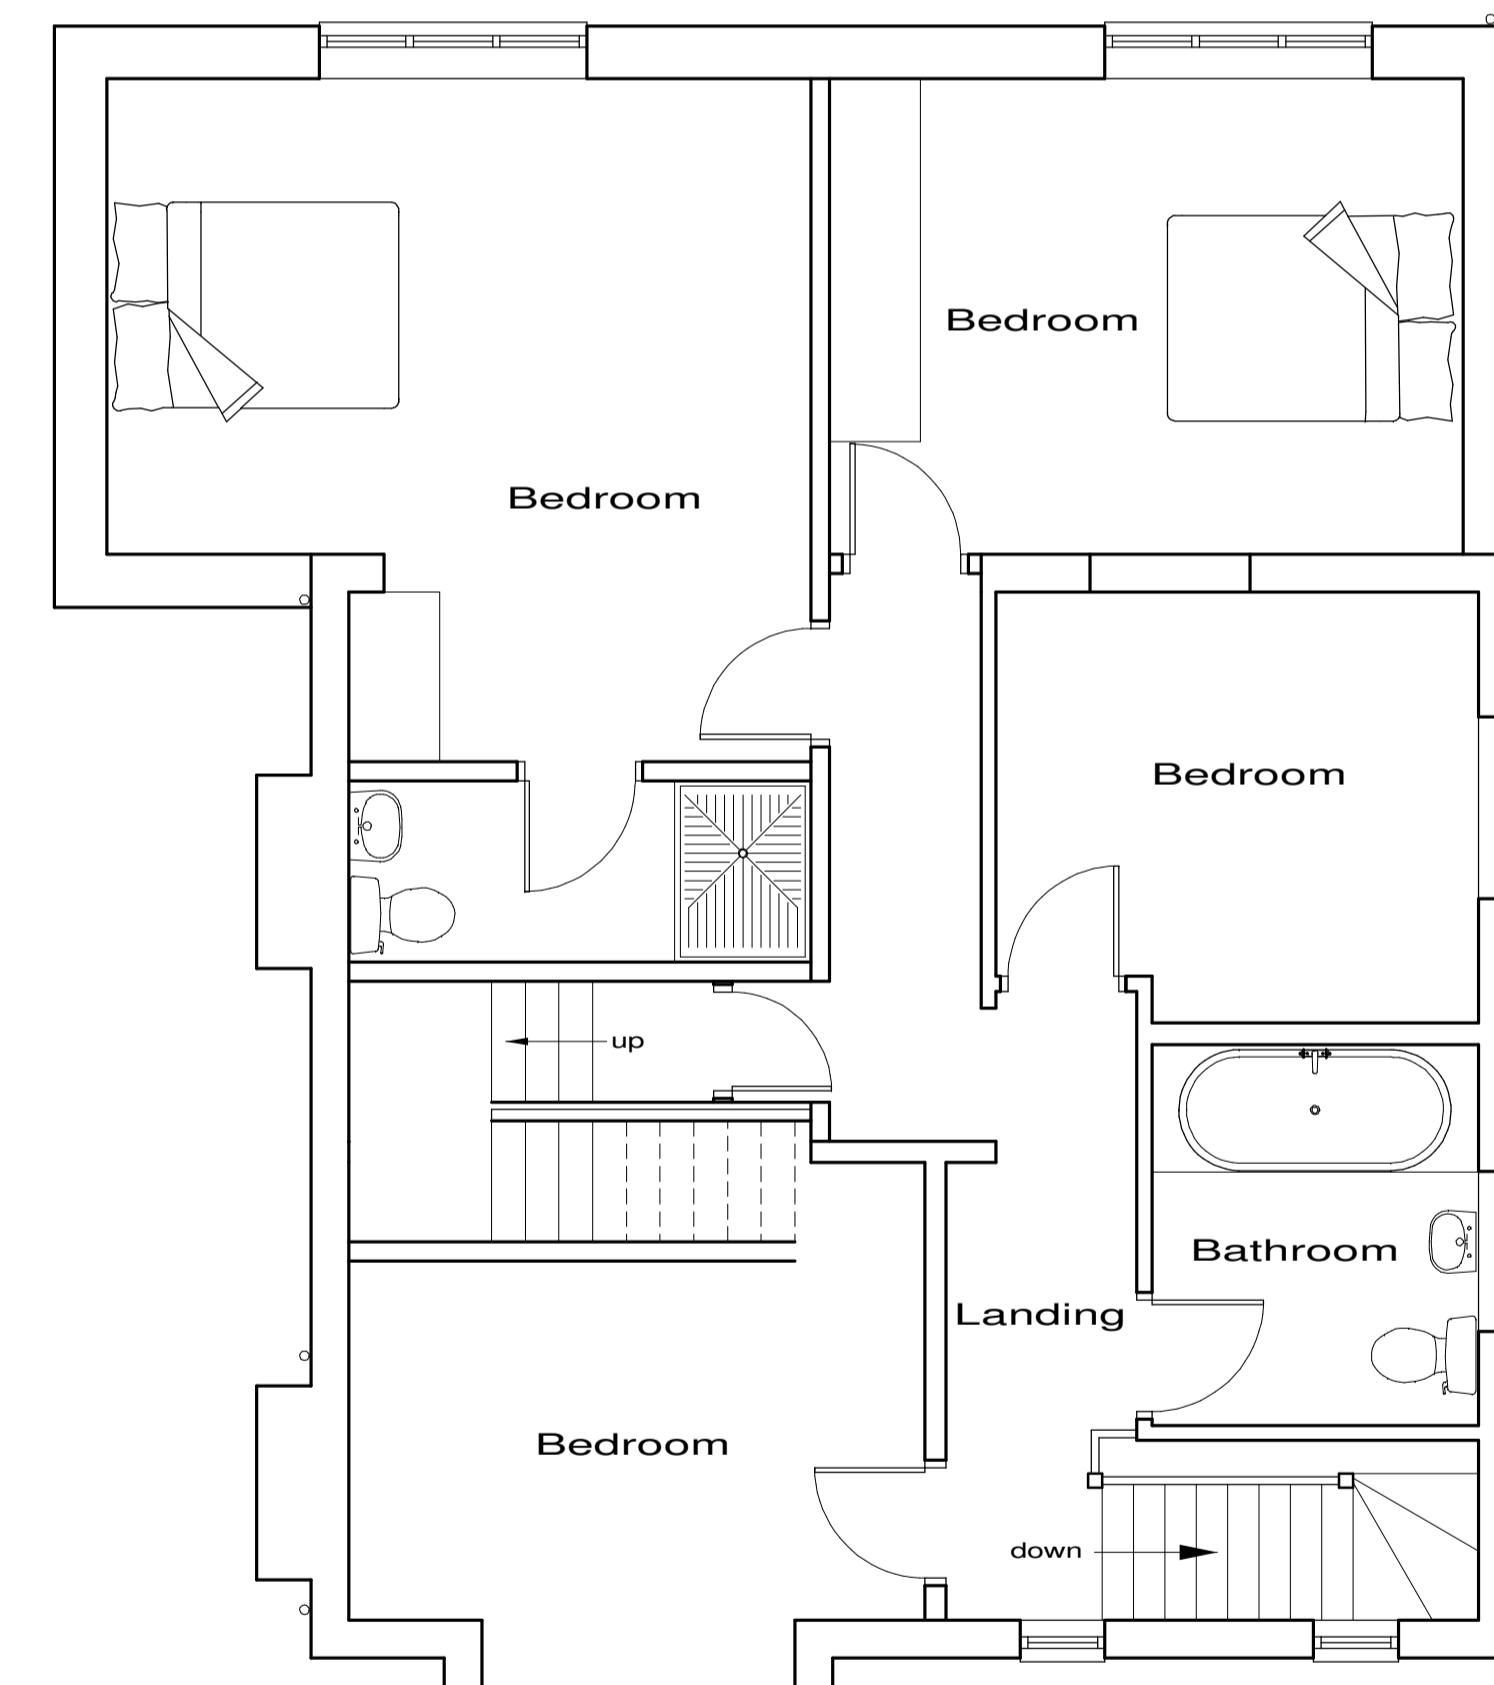

Proposed First Floor Plan

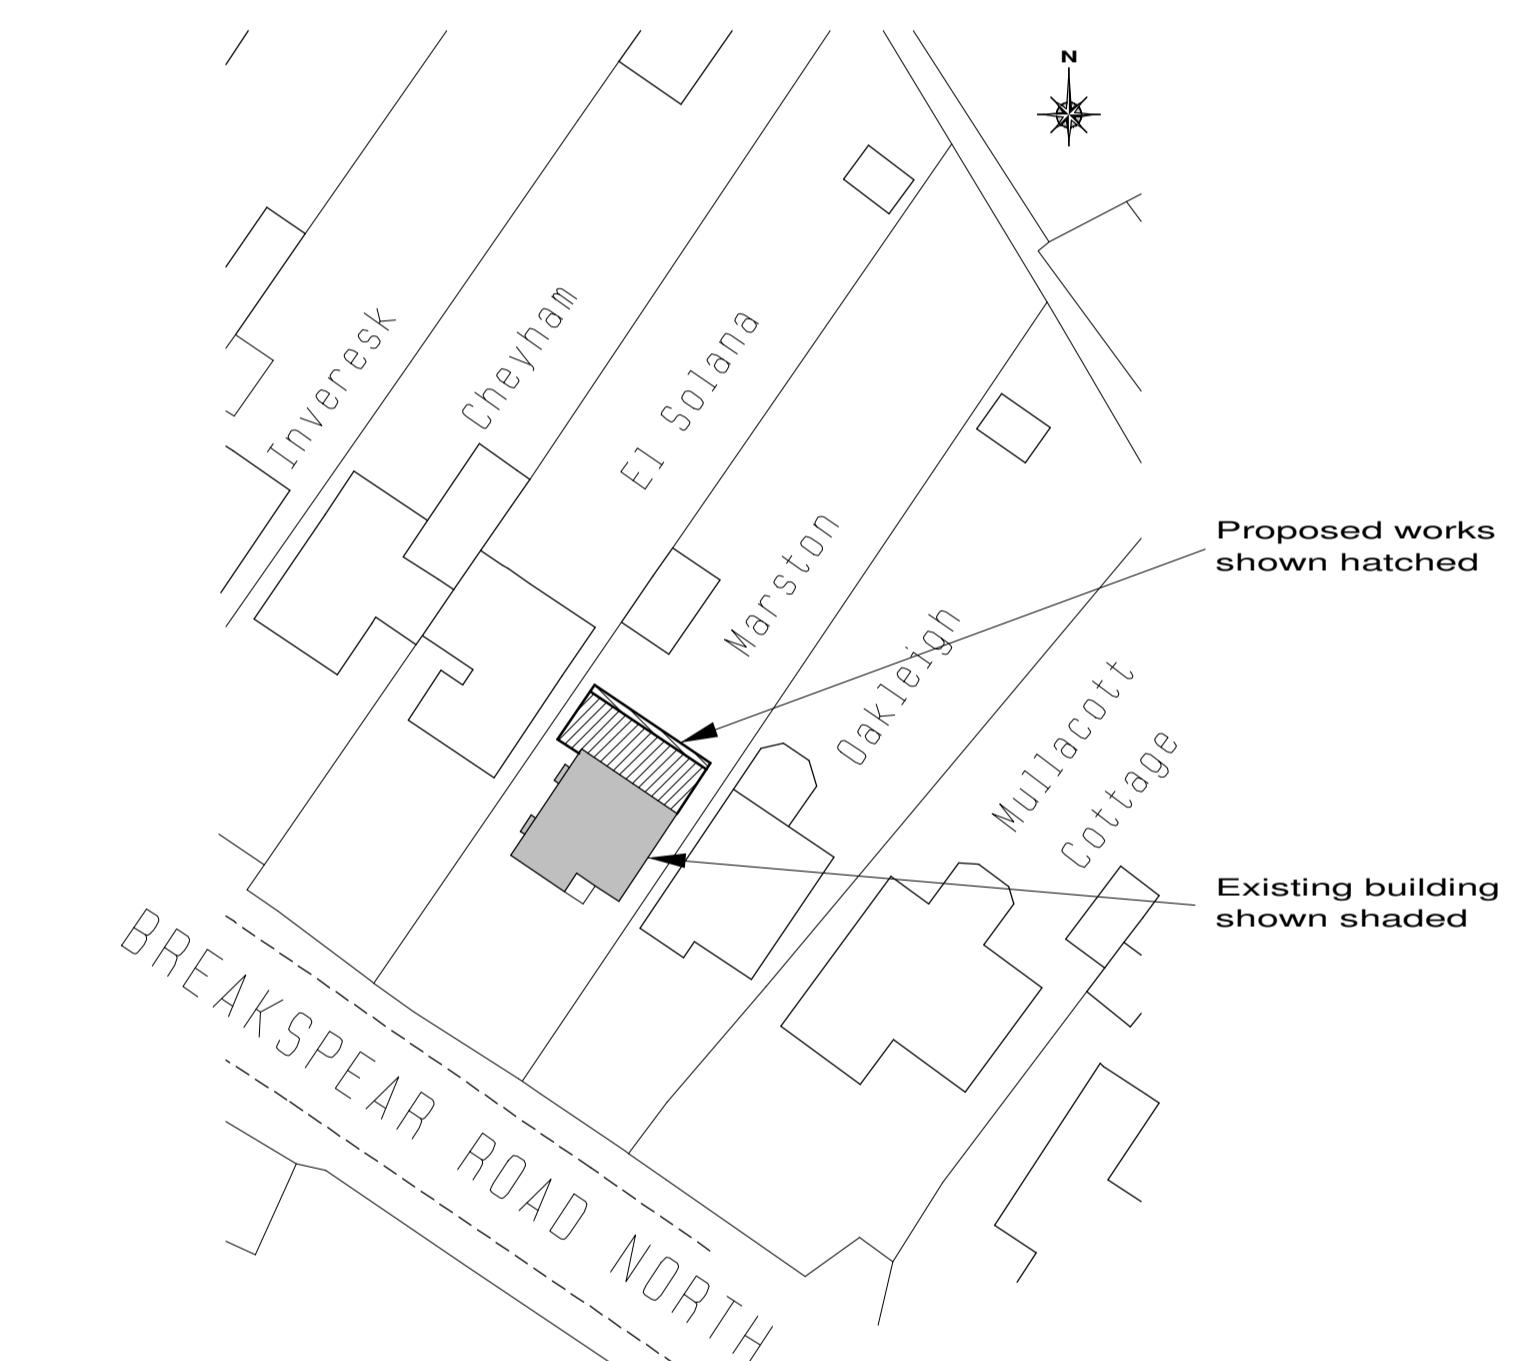

Block Plan Scale 1/500

F. Design changes	Oct 2024
E. Design changes	Sept 2024
D. Design changes	Sept 2024
C. Design changes	Feb 2023
B. Roof change	Oct 2022
A. Design changes	Oct 2022

Revisions :

Site : Marston, Breakspear Road North, Harefield, UB9 6NE.

Client : Ms J Quilter

Detail : Proposed Plans

Scale : 1/50 1/100 Drawing Number : 4057/2F

Date : 24/08/22

Drawn by : JAS Size A1