


**Proposed Second Floor Plan**

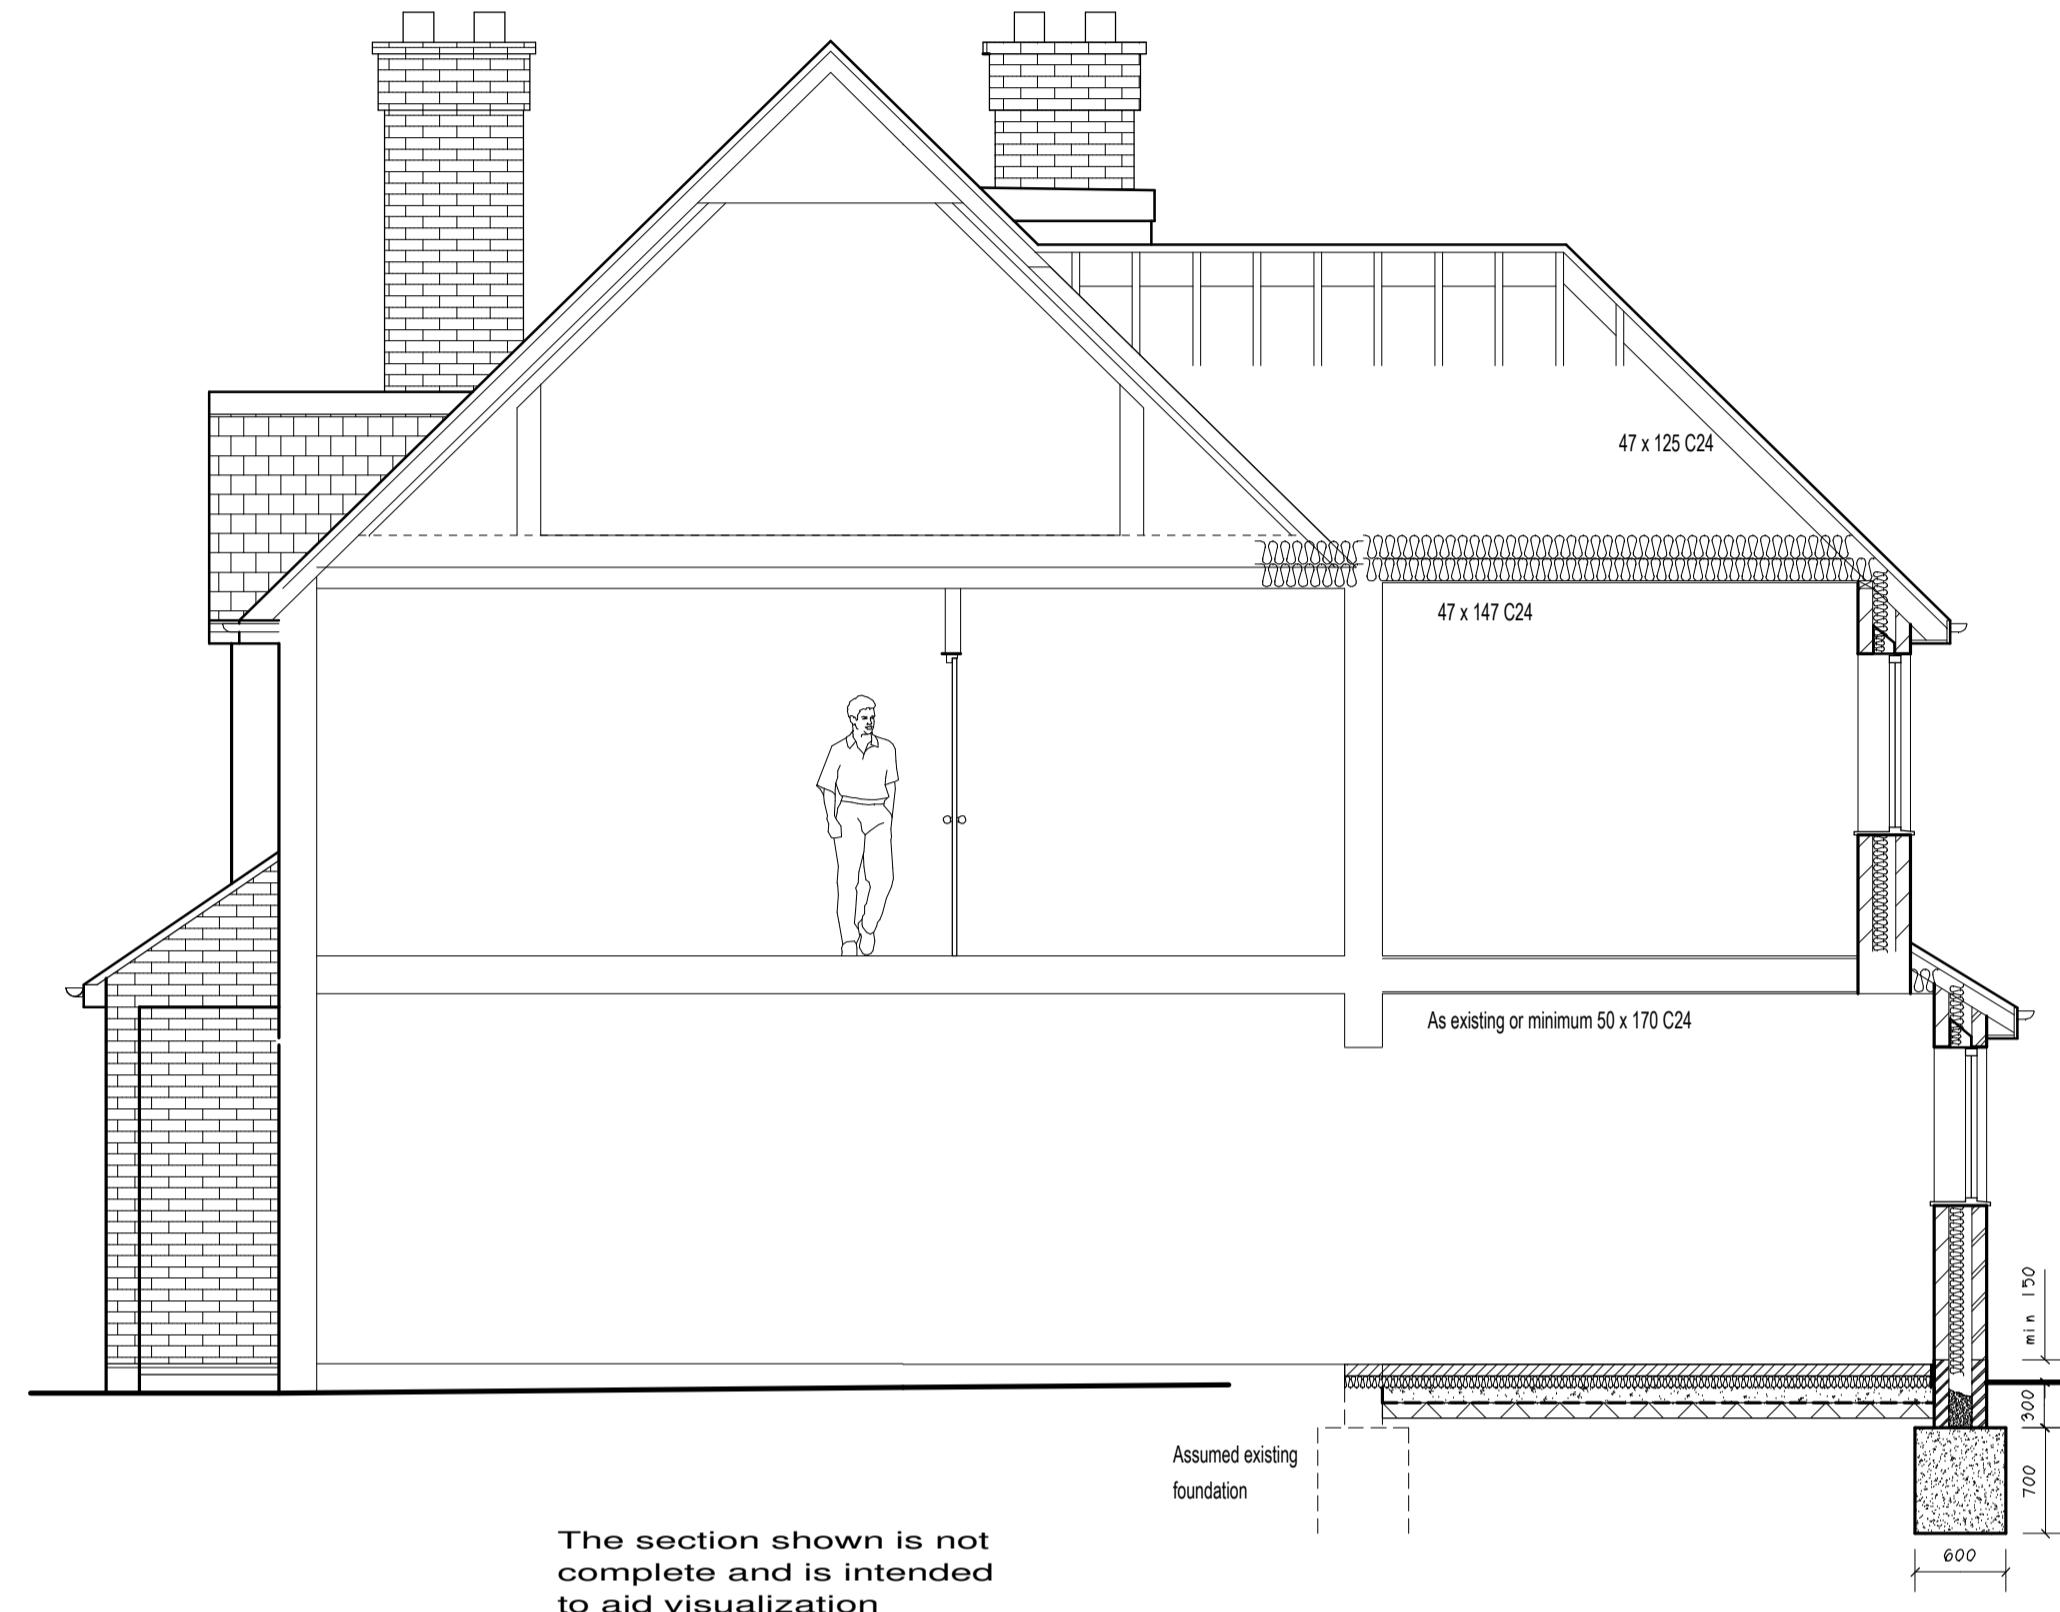

**Proposed Section**

These plans have been produced to a recognized scale and a standard paper size, both shown in the title block. If you have received this drawing as a pdf or similar file type, please check when printing that you have an accurately sized drawing using the scale bar provided.

0 1m 2m 3m 4m 5m 6m 7m 8m 9m 10m  
1/50 Bar Scale

Revision :	A.	Design changes	Oct 2024
Site	Marston, Breakspear Road North, Harefield, UB9 6NE.		
Client	Ms J Quilter		
Detail	Proposed		
Scale	1/50	Drawing Number	
Date	24/09/24		4057/ 4A
Drawn by	JAS	Size A1	
<b>F.J. Thompson &amp; Co</b>			
		Unit 4, 80 High Street, Egham, Surrey, TW20 9HE.	
Tel 01933 720277 www.fjthompson.co.uk email: surveys@fjthompson.co.uk			