

GENERAL NOTES:
1. ALL DIMENSIONS ARE IN MILLIMETER.
2. VERIFY ALL DIMENSIONS AND CONDITIONS BEFORE BUILDING OR
STARTING CONSTRUCTION. NOTIFY THE DESIGNER IMMEDIATELY OF ANY
DISCREPANCY OR VARIATION.
3. ALL WORK TO COMPLY WITH CURRENT BUILDING REGULATIONS
AND CODES OF PRACTICE

Title:


Existing Ground Floor Plan

Site Address	Scale: 1:100 @A2	Revision Date:
29 Sweetcroft Lane, Uxbridge, UB10 9LE	Date: 30/10/2025	
	Drawing No.: 2025/154 -01	
	Drawn By: e-mail - faluckpatel@yahoo.com (M) +44 (0) 7871 466 254	
	RO	



Existing Front Elevation

Scale 1:100

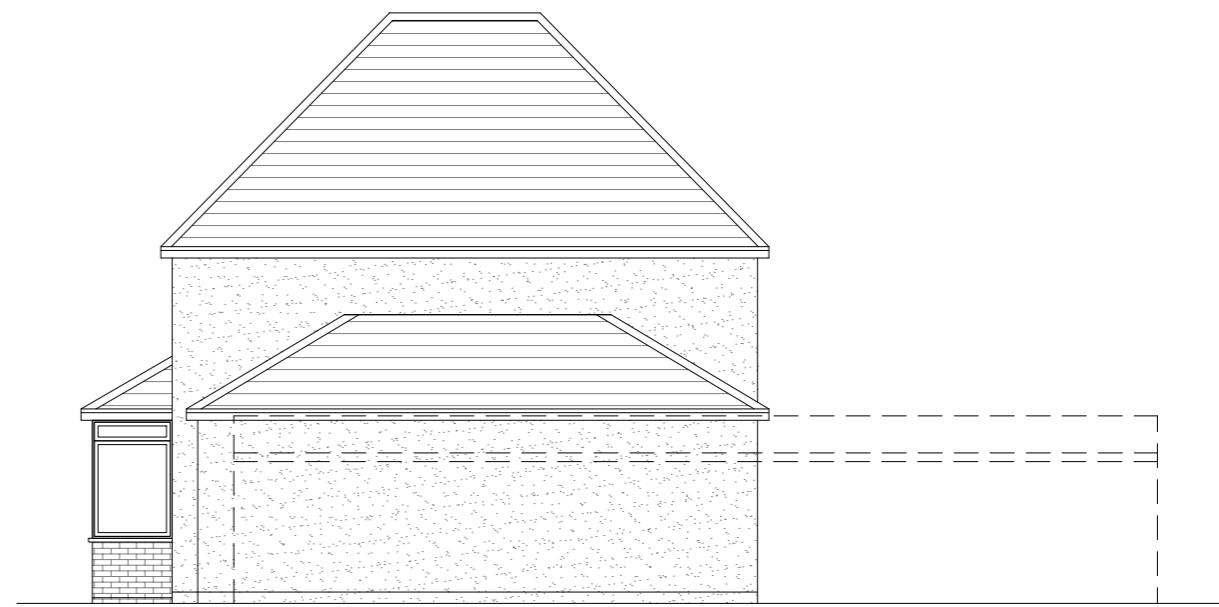


Existing Side Elevation

Scale 1:100



Existing Rear Elevation

Scale 1:100

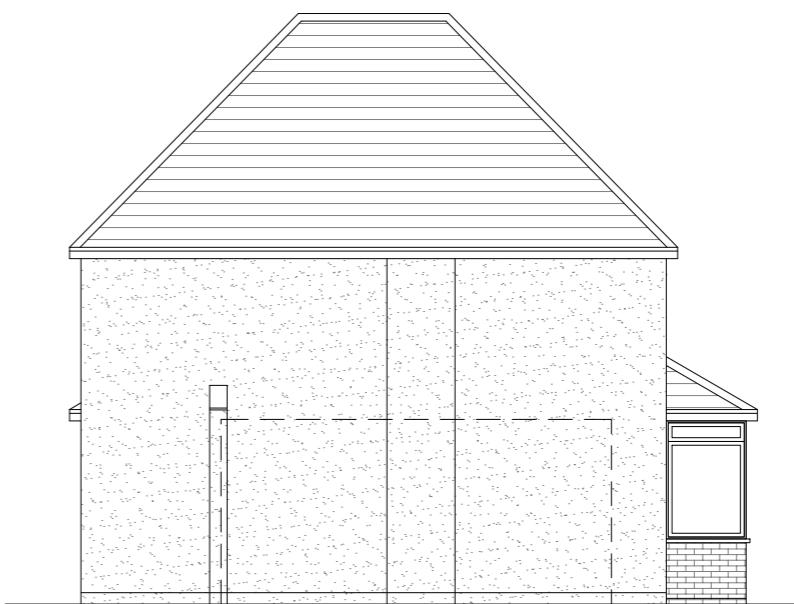

Existing Side Elevation

Scale 1:100

10 Meter
5
2
1
0
1:100

GENERAL NOTES:
 1. ALL DIMENSIONS ARE IN MILLIMETER.
 2. VERIFY ALL DIMENSIONS AND CONDITIONS BEFORE BUILDING OR
 STARTING CONSTRUCTION. NOTIFY THE DESIGNER IMMEDIATELY OF ANY
 DISCREPANCY OR VARIATION.
 3. ALL WORK TO COMPLY WITH CURRENT BUILDING REGULATIONS
 AND CODES OF PRACTICE

Title:


Existing Elevations

Site Address
29 Sweetcroft Lane,
Uxbridge.
UB10 9LE

Scale: 1:100 @A3
Date: 15/01/2026
Drawing No.: 2025/154 -02
Drawn By:
RO

Revision Date:
e-mail -
faluckpatel@yahoo.com
(M) +44 (0) 7871 466 254

Faluck
Patel

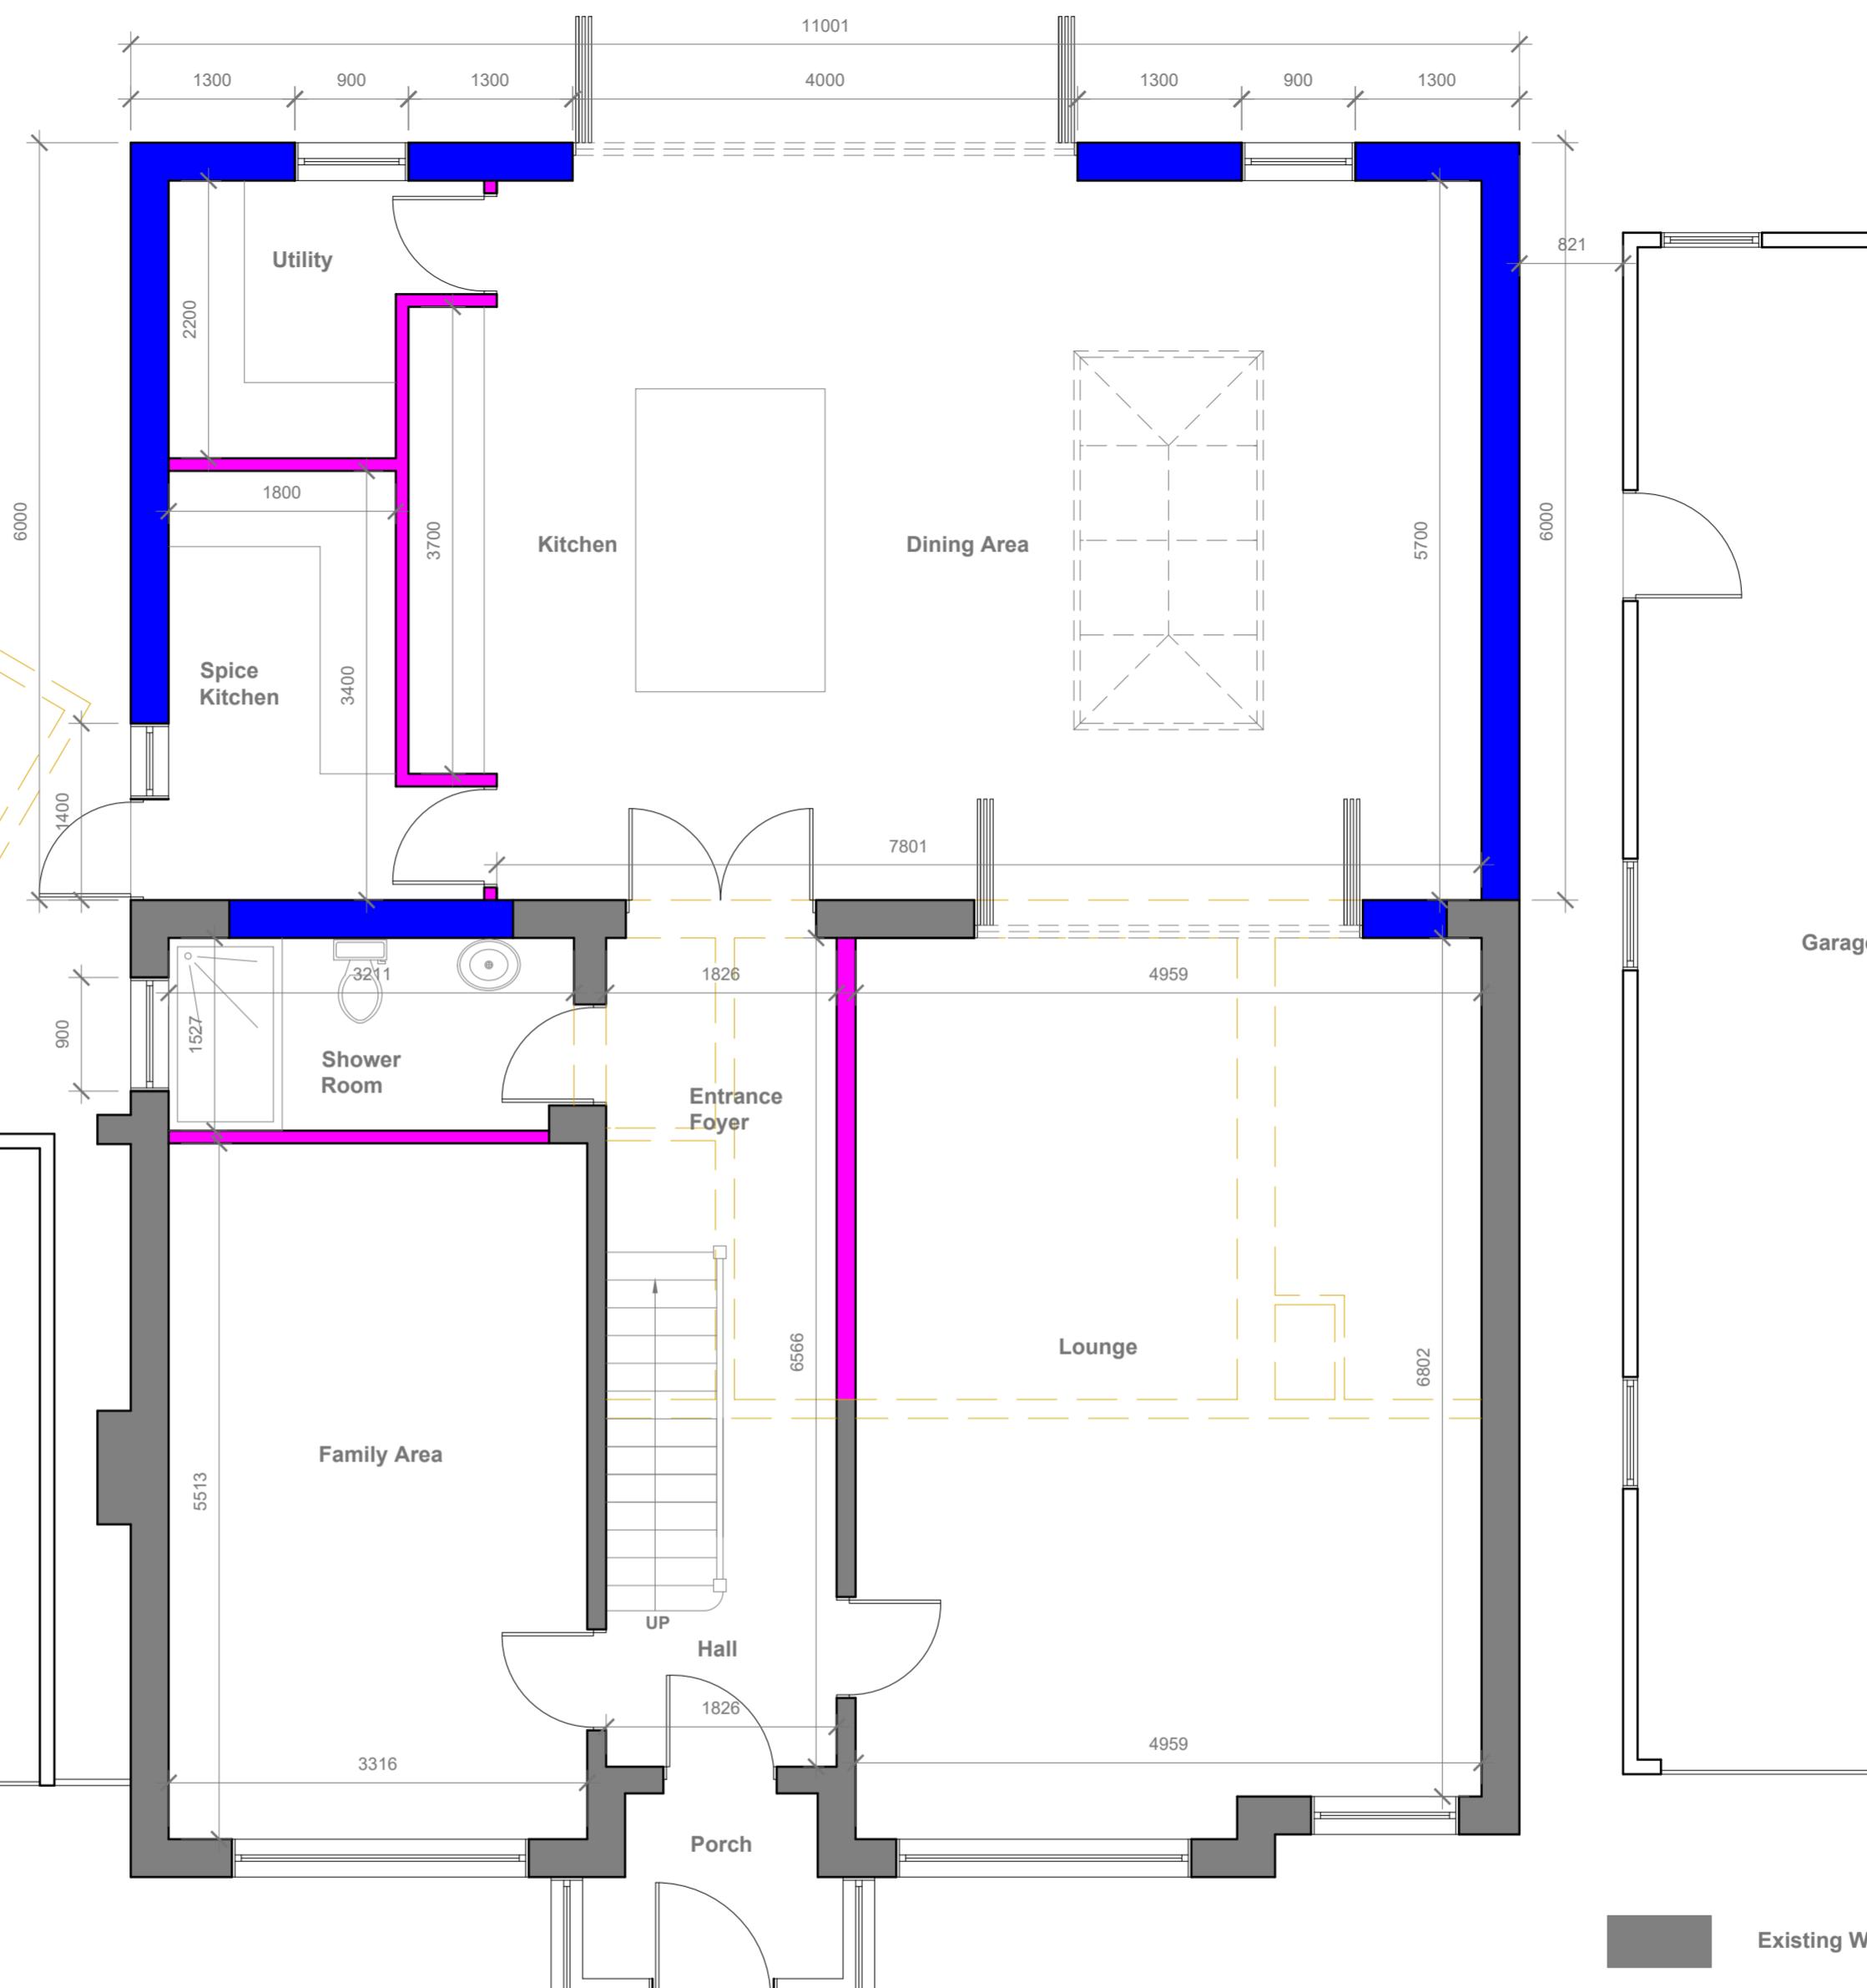

Proposed Ground Floor Plan
Scale 1:50

- Existing Walls
- Proposed External Wall
- Proposed Internal Wall
- Existing walls to be demolished

0 1 2 5 Meter

1:50

GENERAL NOTES:
1. ALL DIMENSIONS ARE IN MILLIMETER.
2. VERIFY ALL DIMENSIONS AND CONDITIONS BEFORE BUILDING OR
STARTING CONSTRUCTION. NOTIFY THE DESIGNER IMMEDIATELY OF ANY
DISCREPANCY OR VARIATION.
3. ALL WORK TO COMPLY WITH CURRENT BUILDING REGULATIONS
AND CODES OF PRACTICE

Title:

Site Address: 29 Sweetcroft Lane, Uxbridge, UB10 9LE
Scale: 1:50 @ A2
Date: 15/01/2026
Drawing No.: 2025/154-03HH
Drawn By: e-mail - faluckpatel@yahoo.com (M) +44 (0) 7871 466 254
Revision Date:


Faluck Patel

Proposed Ground Floor Plan



Proposed Front Elevation

Scale 1:100

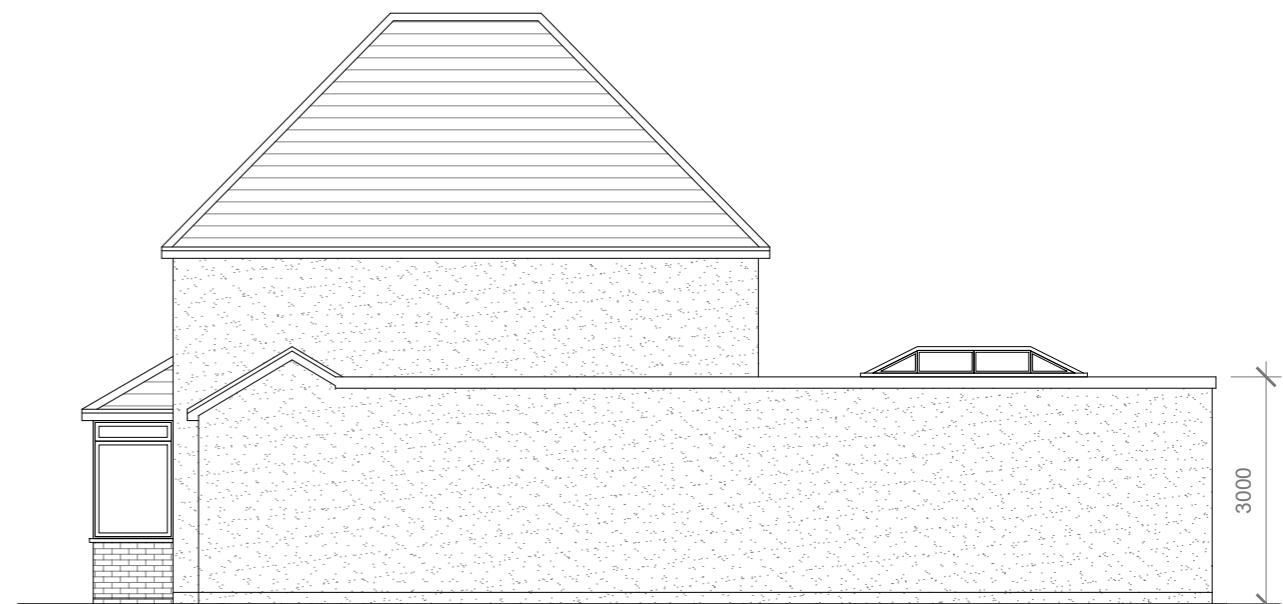

Proposed Side Elevation

Scale 1:100



Proposed Rear Elevation

Scale 1:100



Proposed Side Elevation

Scale 1:100

GENERAL NOTES:
 1. ALL DIMENSIONS ARE IN MILLIMETER.
 2. VERIFY ALL DIMENSIONS AND CONDITIONS BEFORE BUILDING OR
 STARTING CONSTRUCTION. NOTIFY THE DESIGNER IMMEDIATELY OF ANY
 DISCREPANCY OR VARIATION.
 3. ALL WORK TO COMPLY WITH CURRENT BUILDING REGULATIONS
 AND CODES OF PRACTICE

Title:

Proposed Elevations

Site Address
 29 Sweetcroft Lane,
 Uxbridge.
 UB10 9LE

Scale: 1:100 @A3
 Date: 15/01/2026
 Drawing No.: 2025/154 -04
 Drawn By:
 RO

Revision Date:
 e-mail -
 faluckpatel@yahoo.com
 (M) +44 (0) 7871 466 254

**Faluck
Patel**

10 Meter
 5
 2
 1
 0
 1:100