




Proposed Outbuilding Plan
Scale 1:50

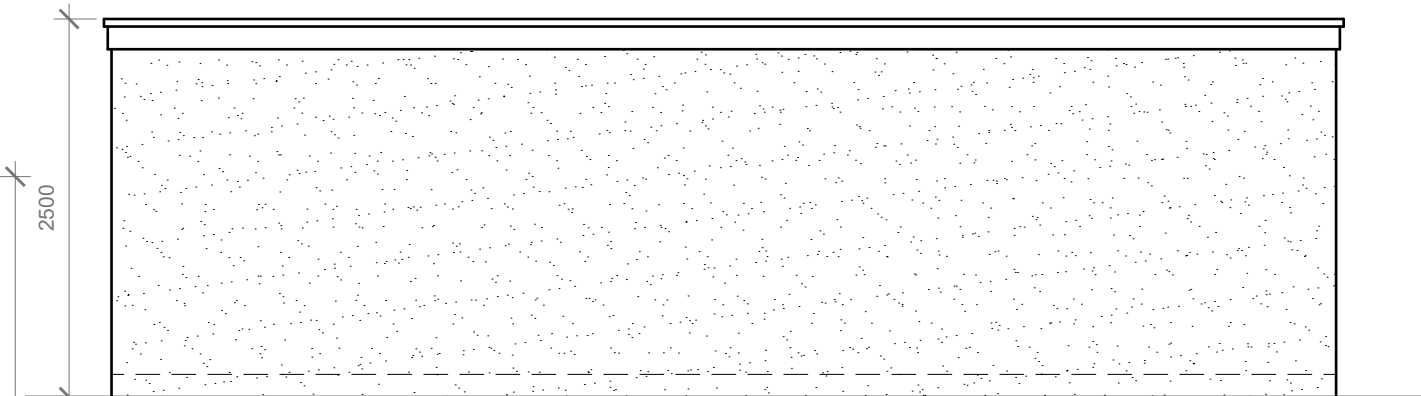


Proposed Side Elevation
Scale 1:50

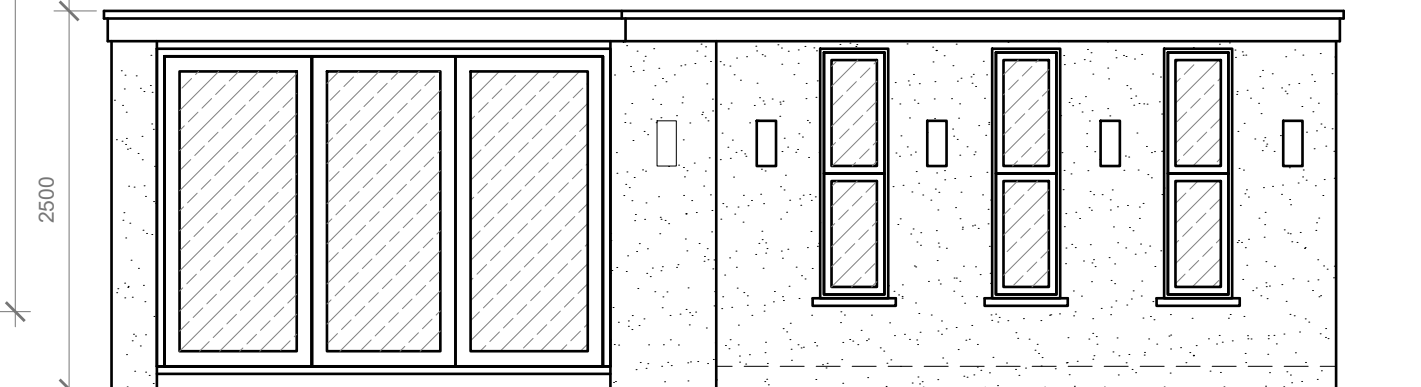

Proposed Side Elevation
Scale 1:50

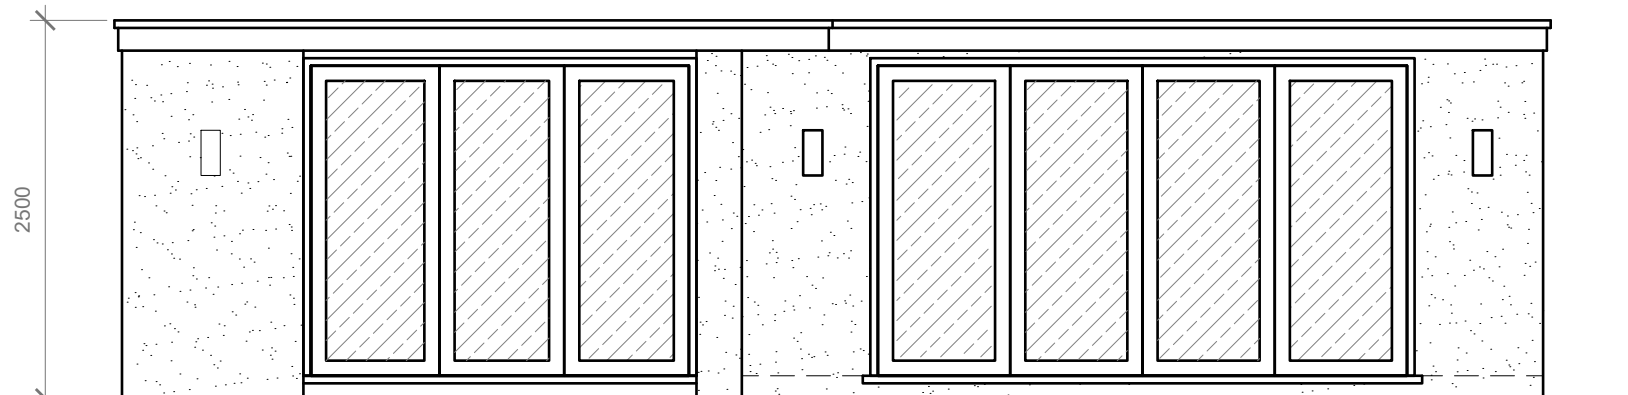

Proposed Front Elevation
Scale 1:50

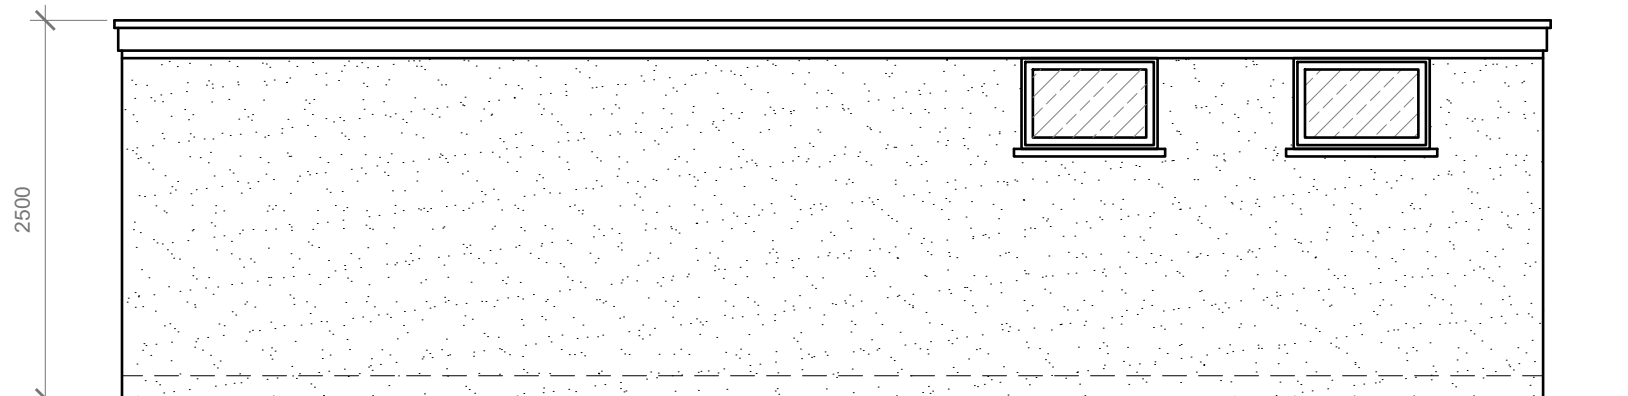

Proposed Rear Elevation
Scale 1:50

- GENERAL NOTES:
1. ALL DIMENSIONS ARE IN MILLIMETER.
 2. VERIFY ALL DIMENSIONS AND CONDITIONS BEFORE BUILDING OR STARTING CONSTRUCTION. NOTIFY THE DESIGNER IMMEDIATELY OF ANY DISCREPANCY OR VARIATION.
 3. ALL WORK TO COMPLY WITH CURRENT BUILDING REGULATIONS AND CODES OF PRACTICE

Title:

Proposed Outbuilding Floor Plan & Elevations

Site Address

29 Sweetcroft Lane,
Uxbridge.
UB10 9LE

Scale: 1:50 @A3

Date: 22/01/2026

Drawing No.:
2025/154 -01PD

Drawn By:
RO

Revision Date:

e.mail -
faluckpatel@yahoo.com
(M) +44 (0) 7871 466 254

**Faluck
Patel**