

General Notes

© ABAY ARCHITECTURE RIBA

All dimensions and levels to be checked on site and any discrepancies to be reported to the architect before construction.

Written dimensions to be taken in preference to scaled dimensions.



Rev	Date	Amendment
-----	------	-----------

CLIENT

53 OWEN ROAD
HAYES
UB4 9LA

PROJECT

EXISTING/PROPOSED
FIRST FLOOR AND LOFT PLANS

DATE

03.05.25

SCALE

1:50 @ A1

DRAWN

NA


REV

DRAWING NUMBER


1612-P-012

Neha Abayawardana RIBA
abay.architecture@yahoo.com



ABAY ARCHITECTURE

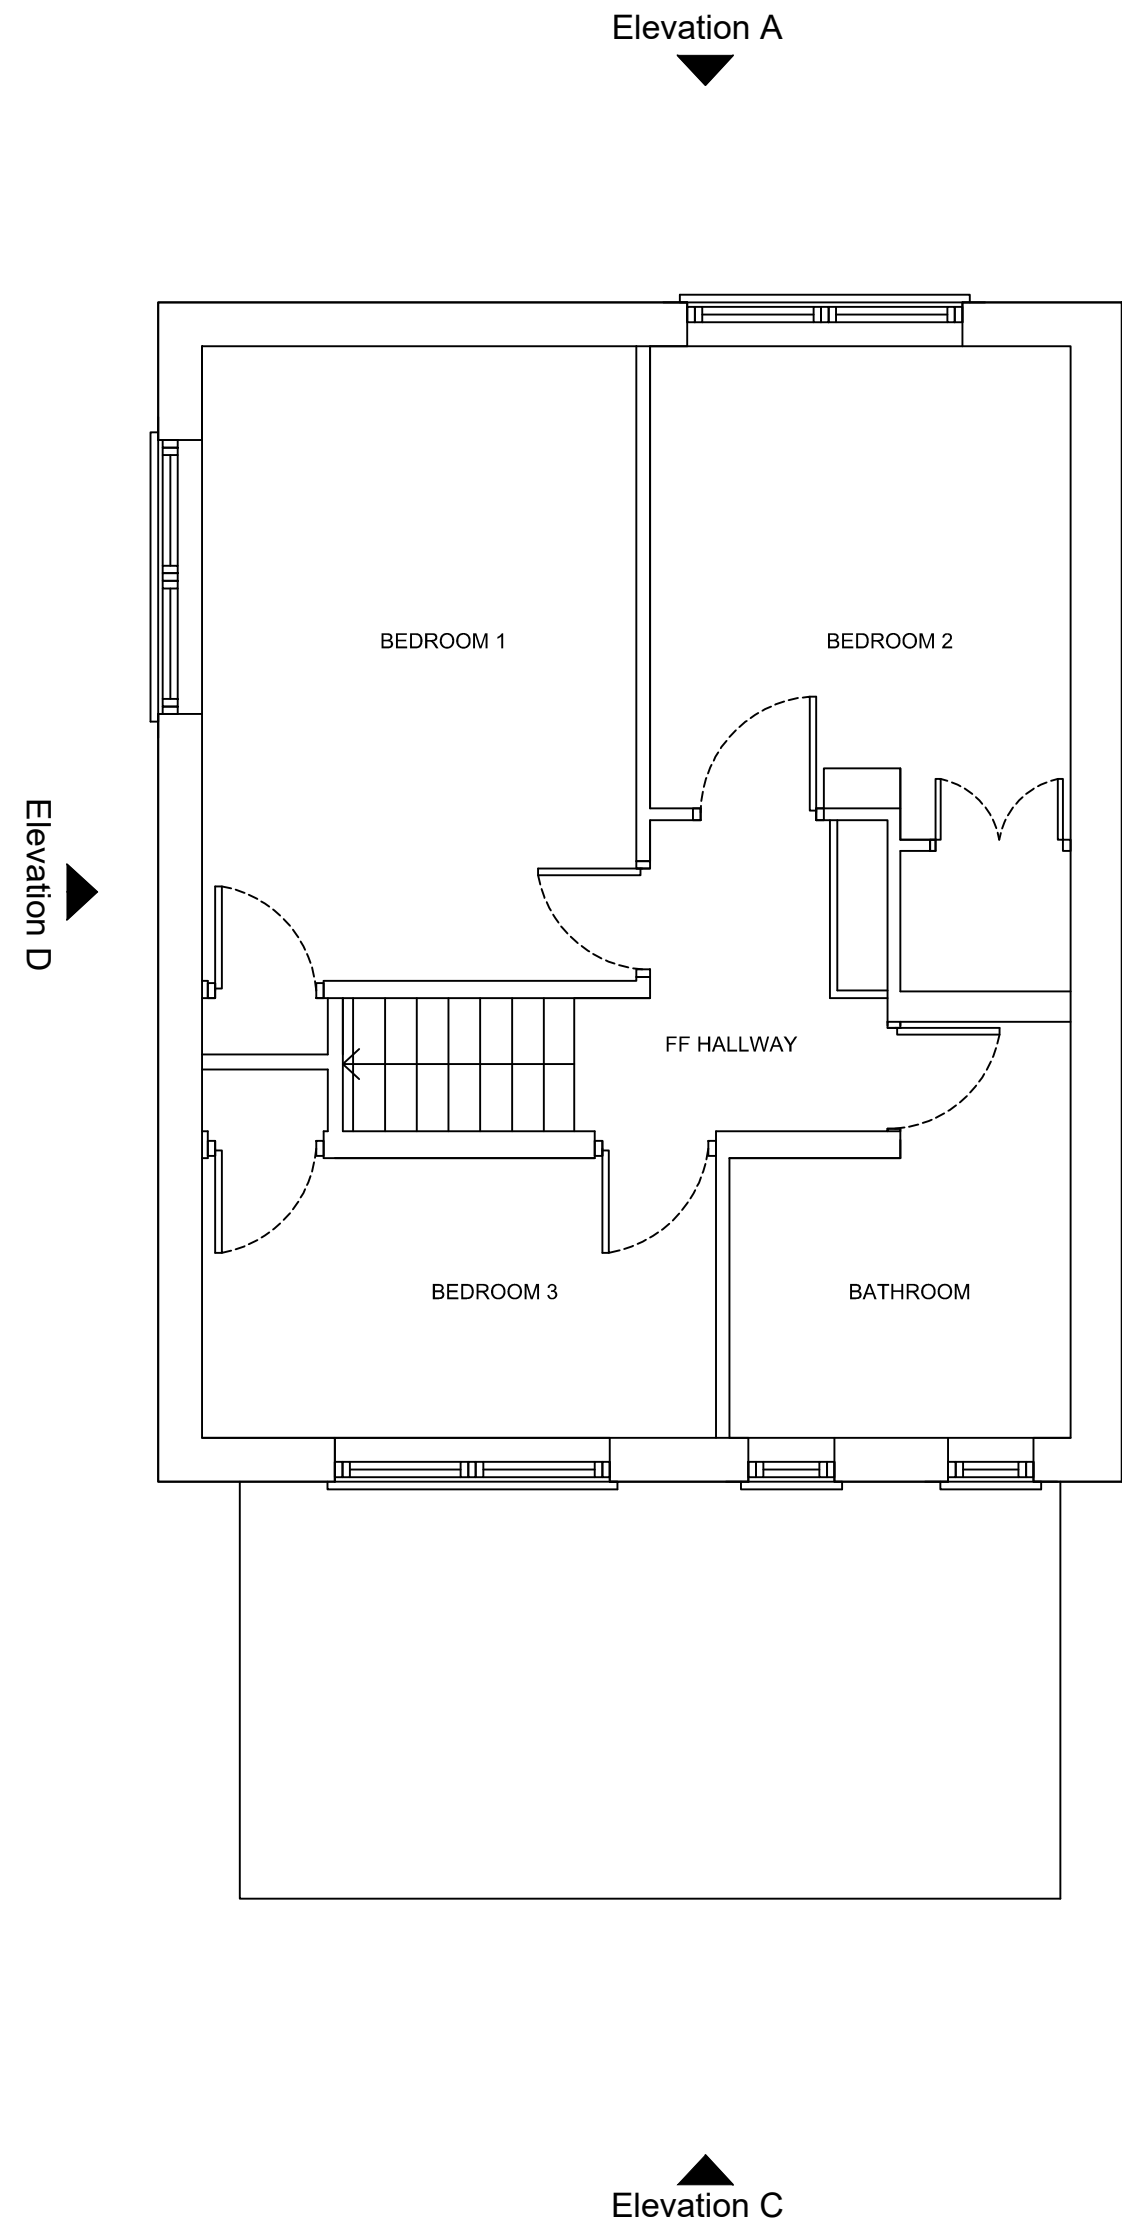

EXISTING FIRST FLOOR PLAN

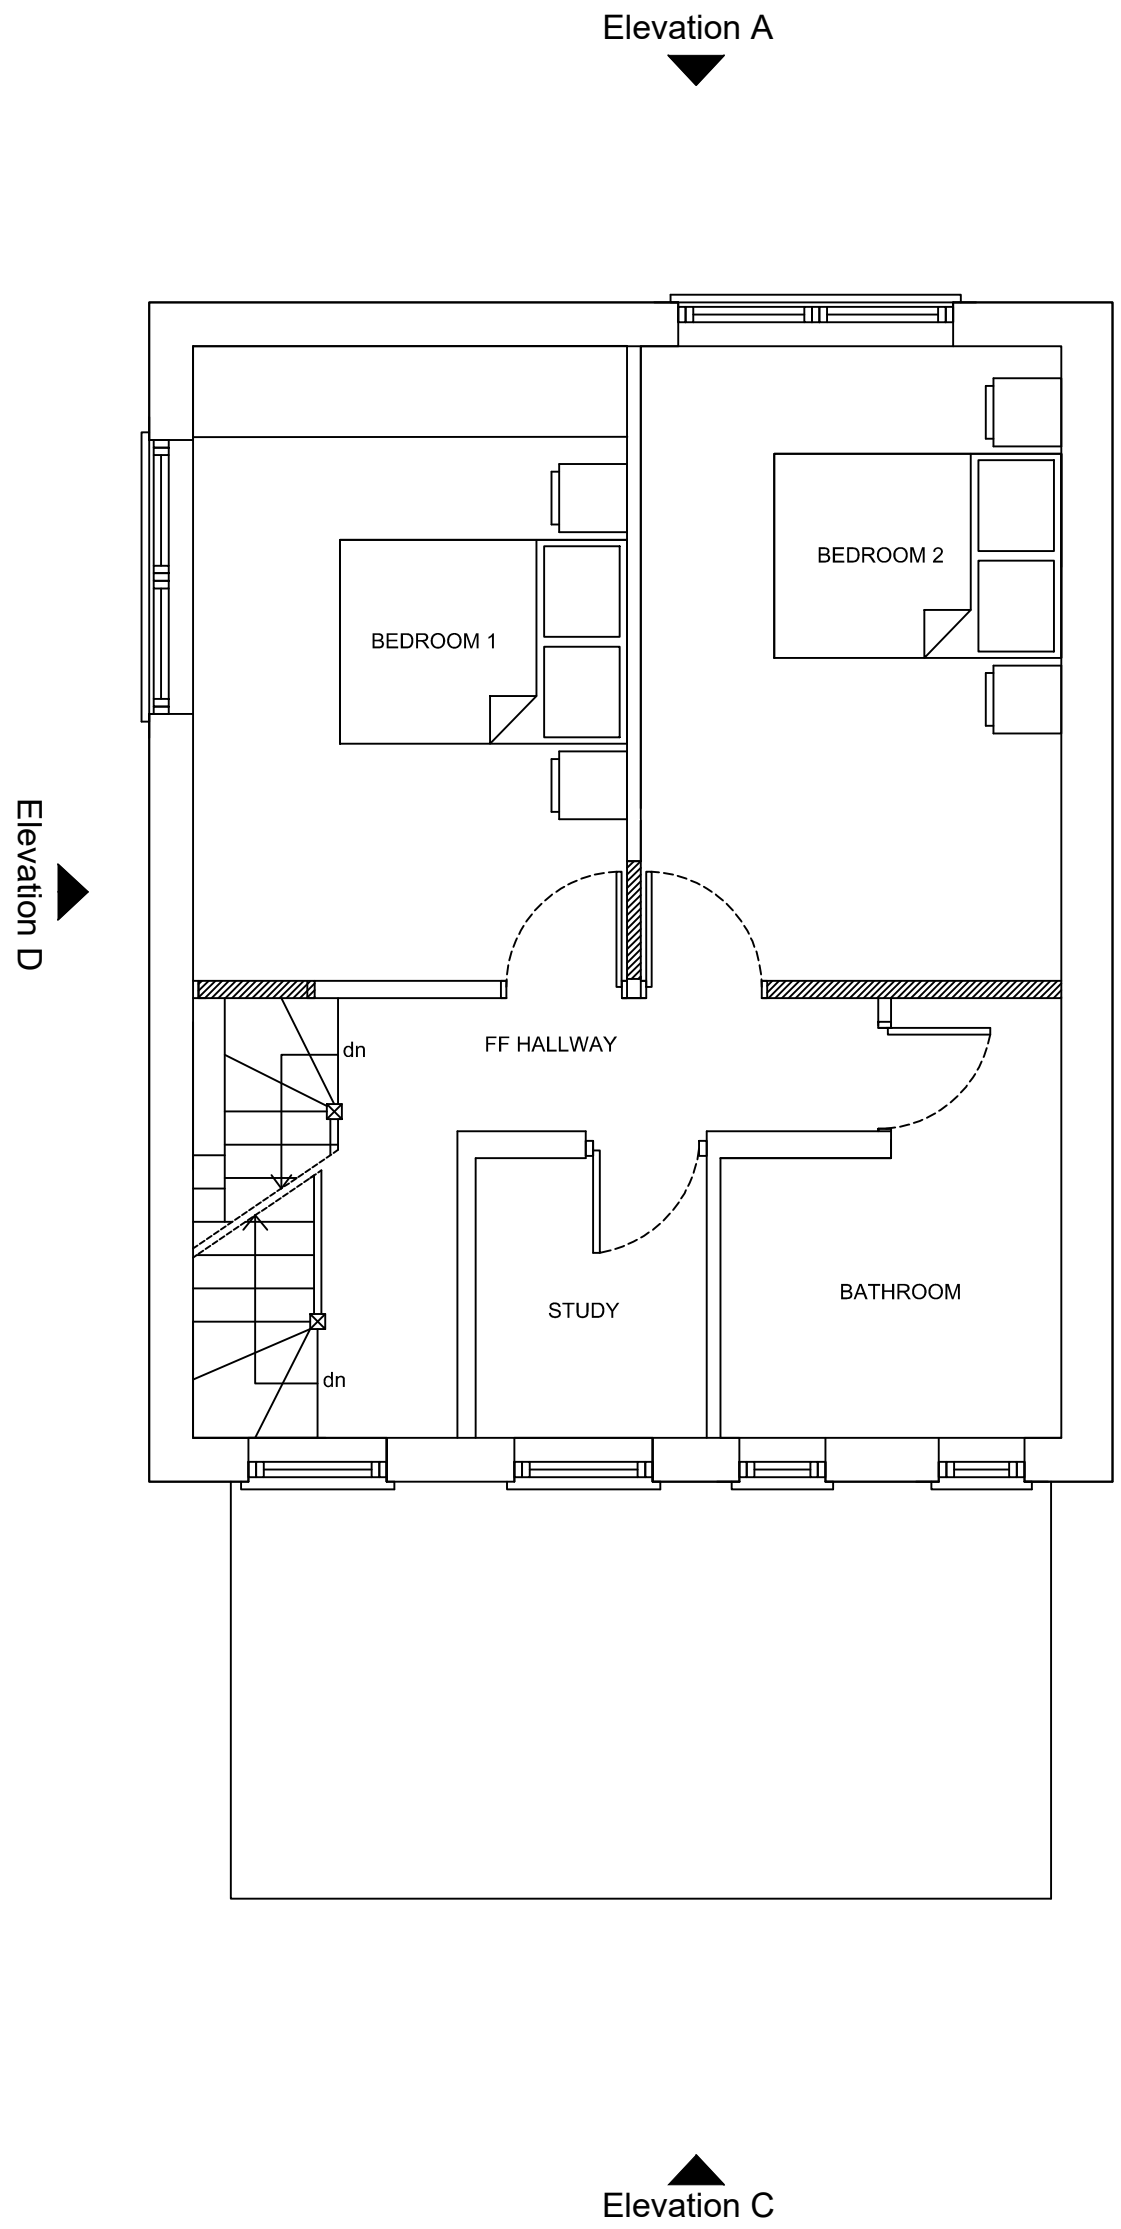

PROPOSED FIRST FLOOR PLAN

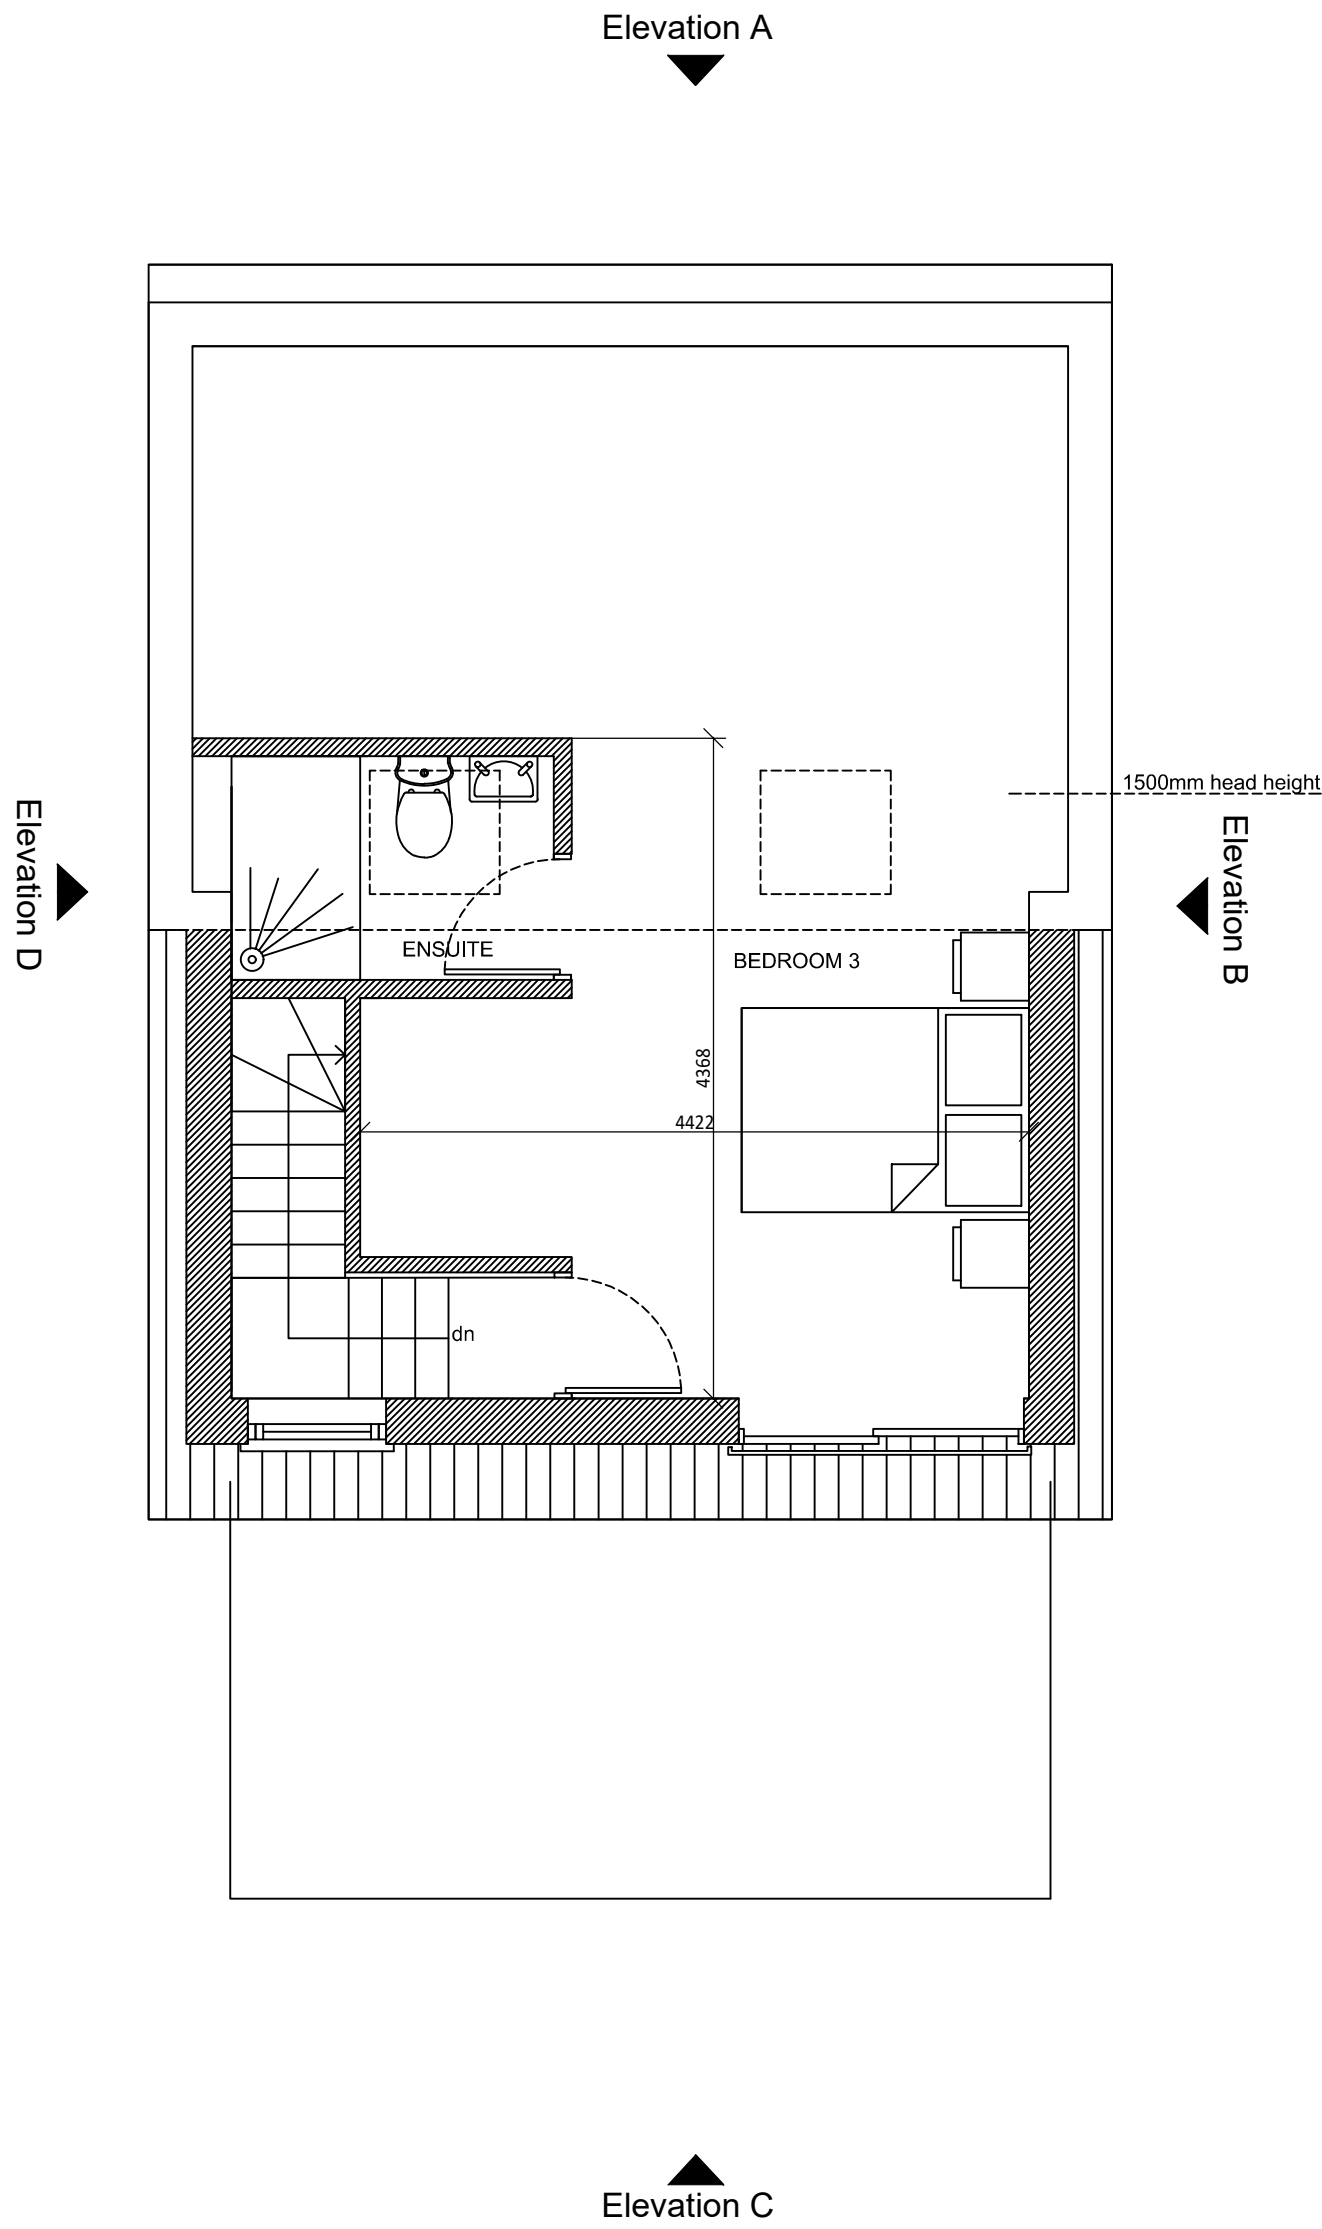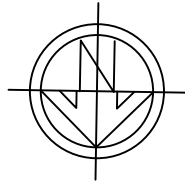

PROPOSED LOFT PLAN