





EXISTING FRONT ELEVATION
SCALE 1:50




EXISTING REAR ELEVATION
SCALE 1:50

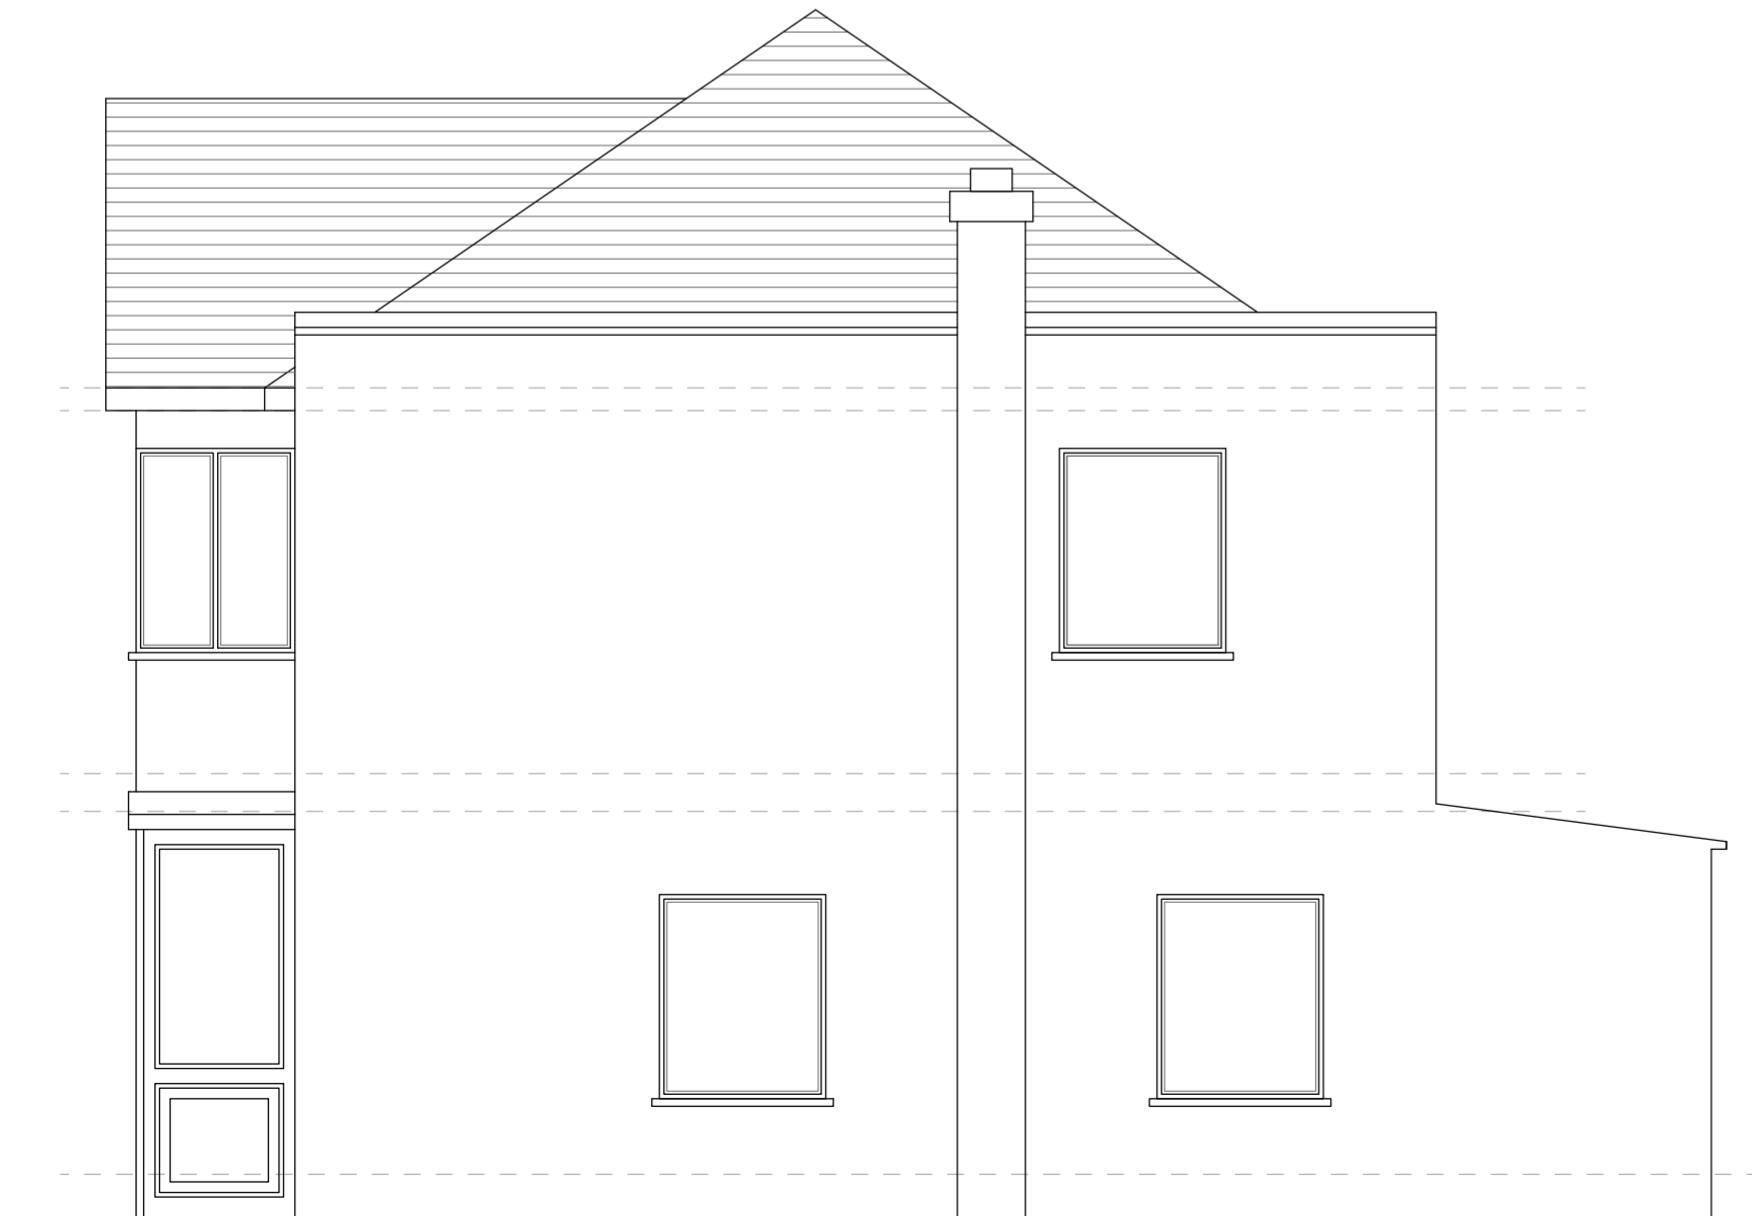


EXISTING RIGHT SIDE ELEVATION
SCALE 1:50

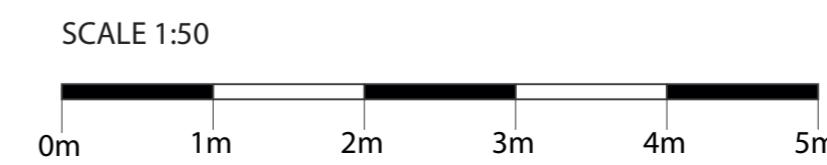


Notes:	
The drawings show design intent only, all dimensions to be checked on site prior to construction or production. Construction details to be confirmed by contractor/ manufacturer by submitting fabrication drawings for Designer's approval	
Design/ drawings is not to be scaled for production and construction purpose.	
All discrepancies and omission on site must be reported to Designer for comment and/or approval prior to commencement of works.	
The designs are subject to approval by Statutory Authorities and any necessary alteration should be made required to comply with statutory requirements and communicated to the Designer.	
All design concepts and drawings are the property of Viraj Patel; No reproductions, adaptions and/or copies may be made without written permission by Viraj Patel.	
PROJECT: DEMOLITION OF EXISTING CONSERVATORY & PROPOSED GROUND FLOOR SIDE AND REAR EXTENSION WITH FIRST FLOOR REAR EXTENSION	
CLIENT: MR & MRS PATEL 61 BRIXHAM CRESCENT RUISLIP MANOR, RUISLIP HA4 8TU	
TITLE: EXISTING ELEVATIONS	
STATUS Planning DESIGNED BY VP	
DATE 24.08.2022 Page size: A2 SCALE 1:50	
DRAWING NUMBER 103.61BC.2022 REVISION A SHEET No. 3	

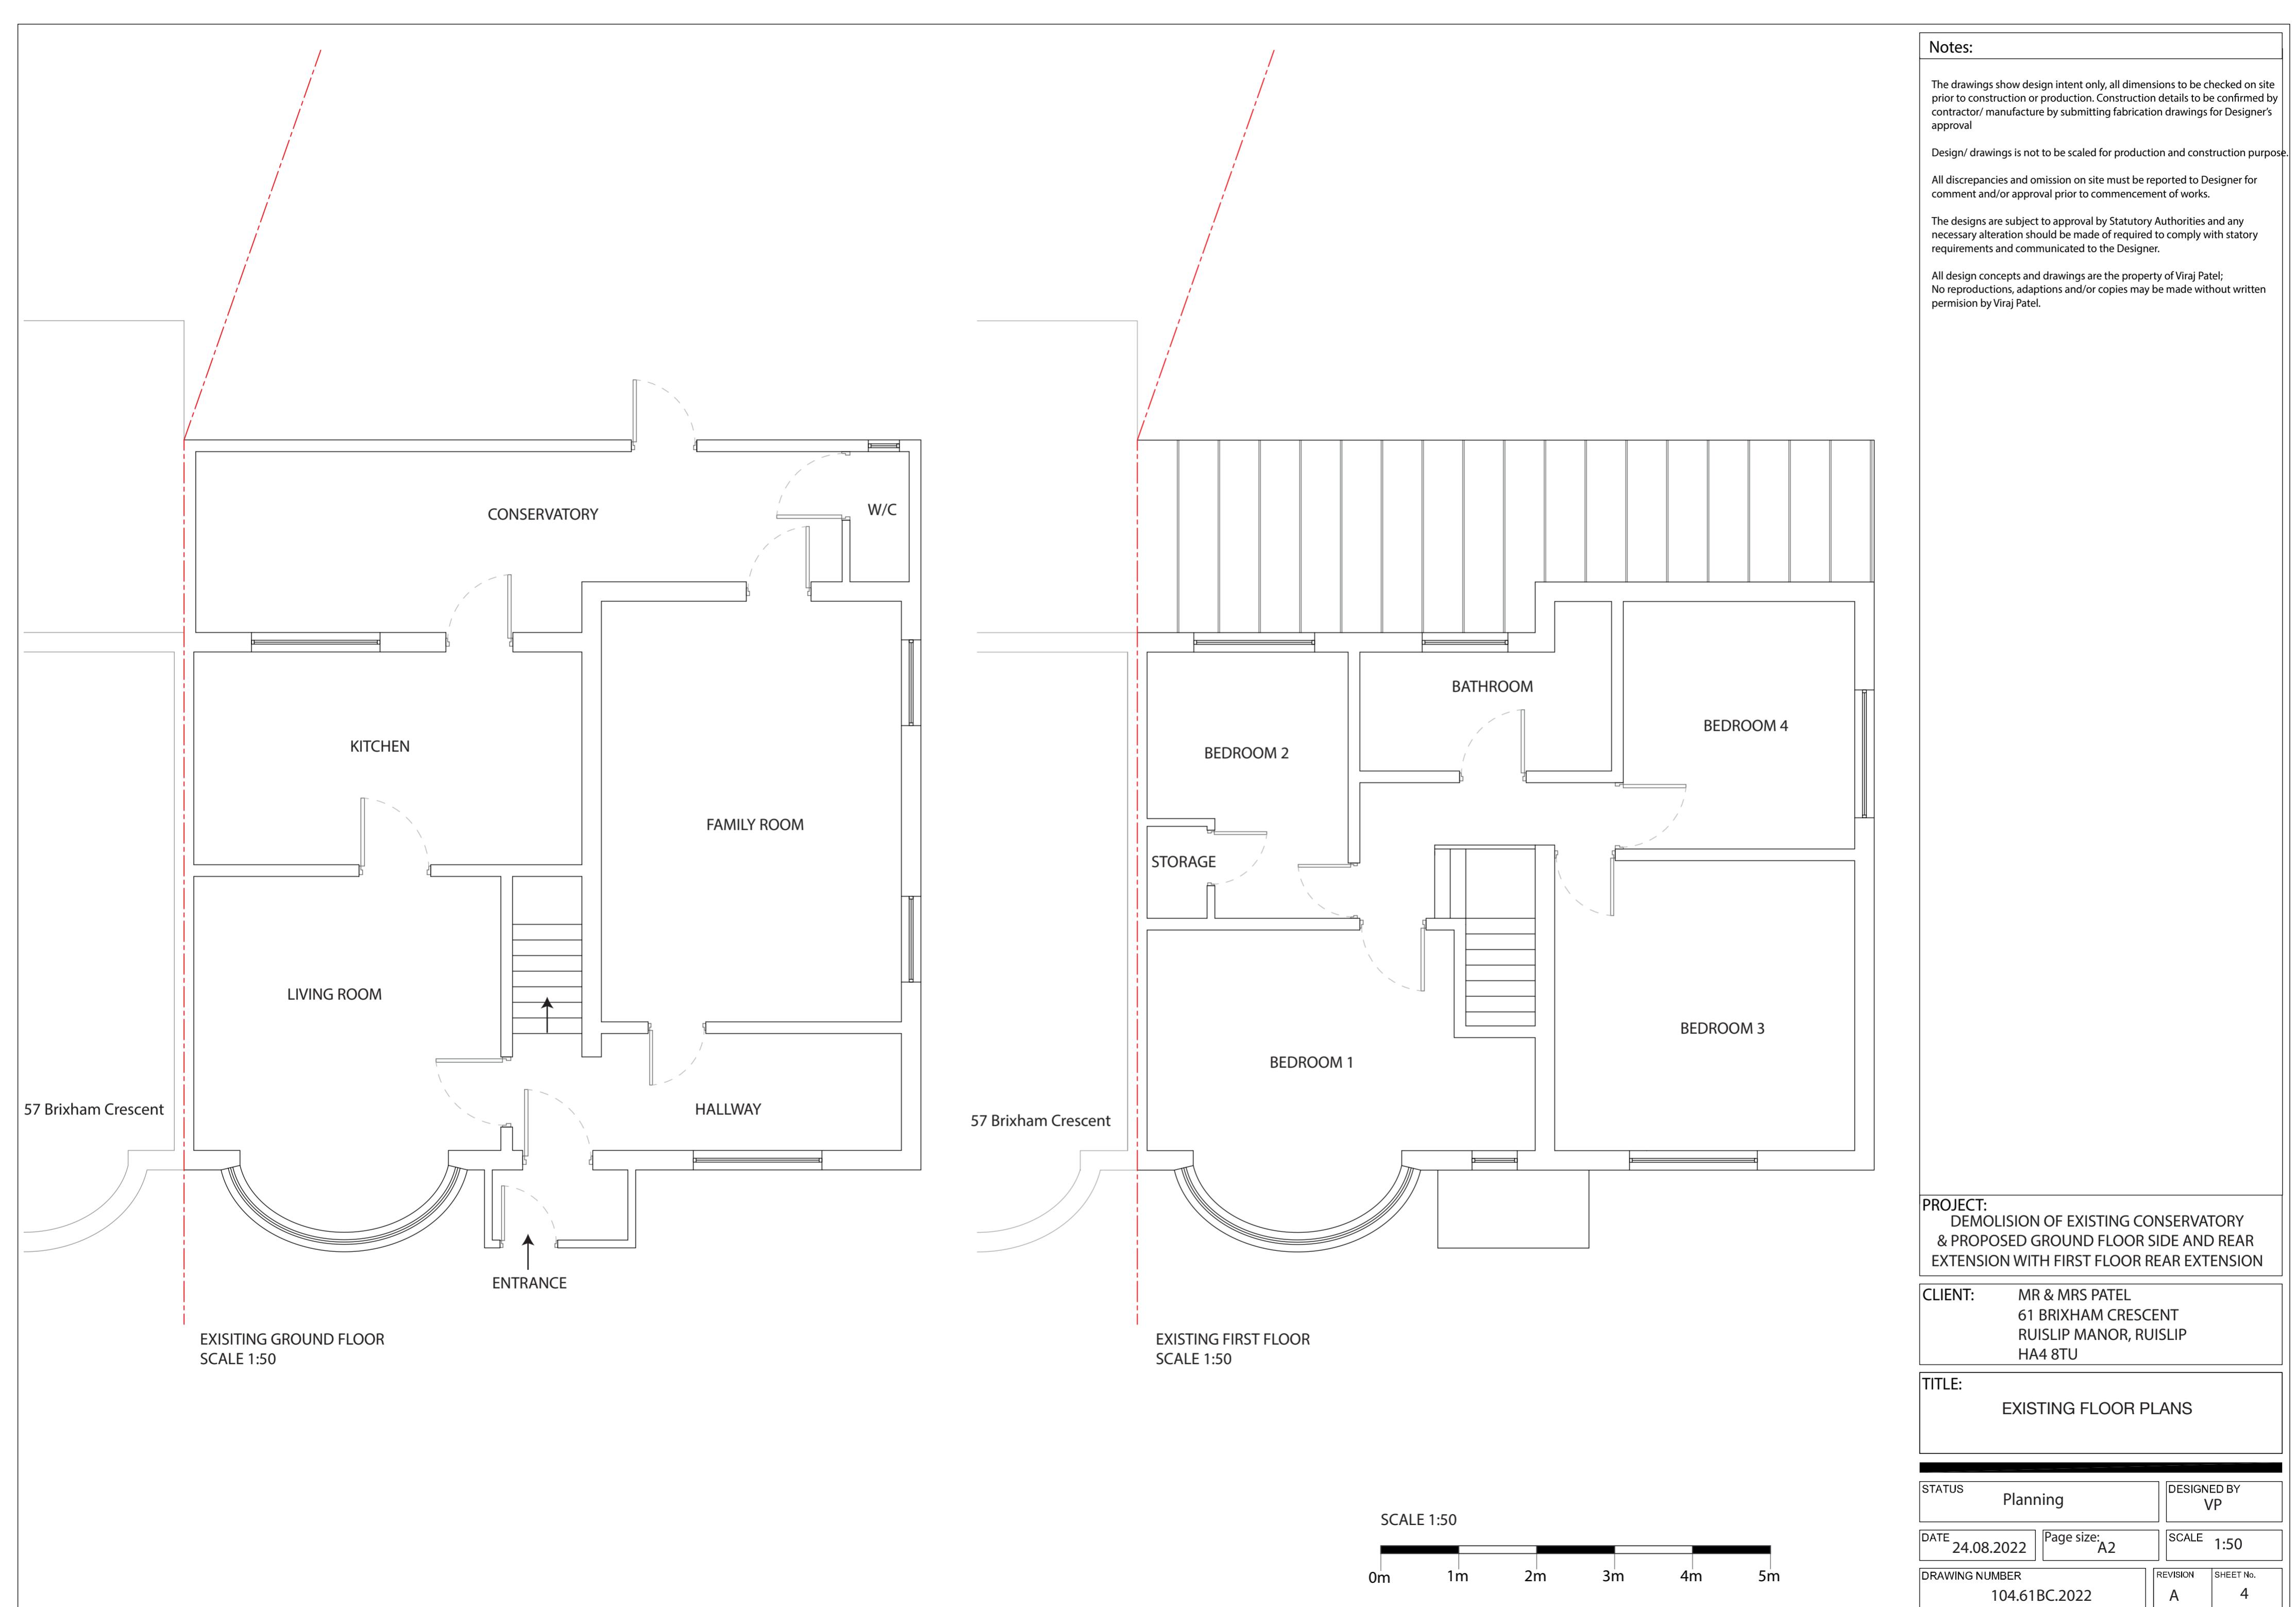

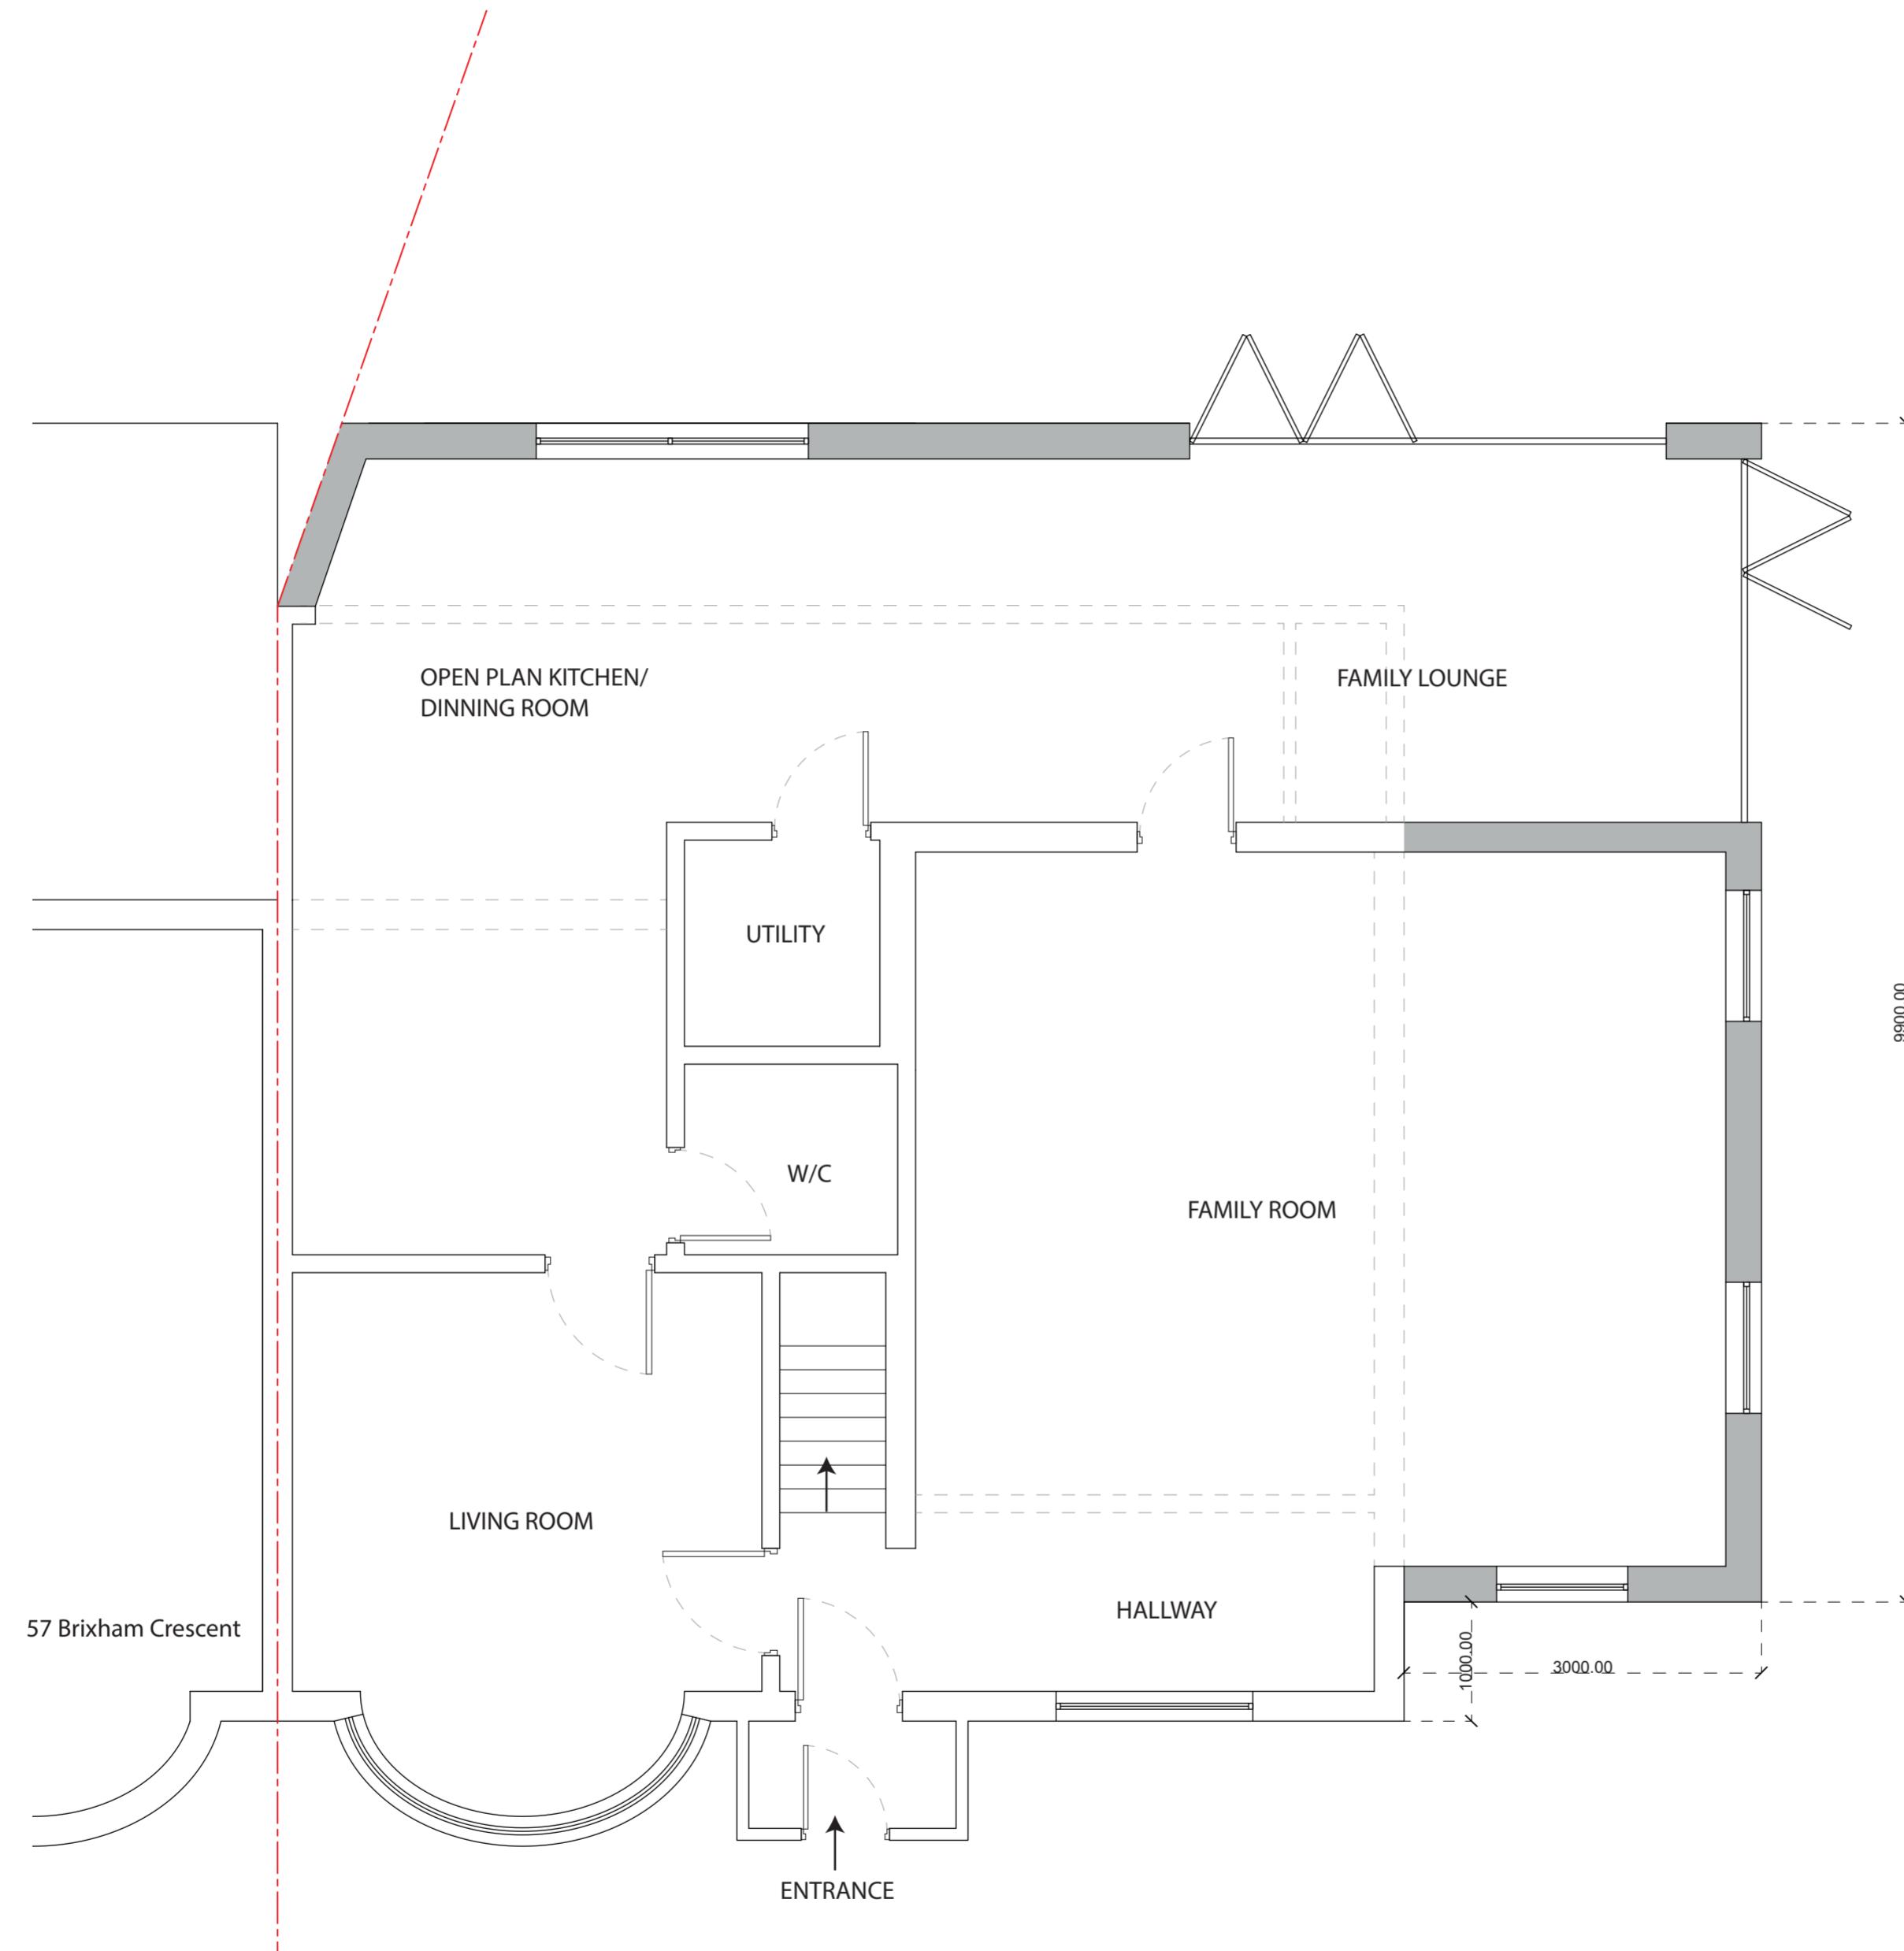


PROPOSED GROUND FLOOR
SCALE 1:50

SCALE 1:50

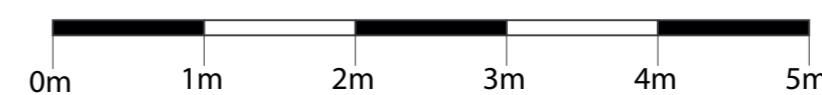

Notes:	
	The drawings show design intent only, all dimensions to be checked on site prior to construction or production. Construction details to be confirmed by contractor/ manufacturer by submitting fabrication drawings for Designer's approval
	Design/ drawings is not to be scaled for production and construction purpose. All discrepancies and omission on site must be reported to Designer for comment and/or approval prior to commencement of works.
	The designs are subject to approval by Statutory Authorities and any necessary alteration should be made of required to comply with statutory requirements and communicated to the Designer.
	All design concepts and drawings are the property of Viraj Patel; No reproductions, adaptions and/or copies may be made without written permission by Viraj Patel.
PROJECT:	DEMOLITION OF EXISTING CONSERVATORY & PROPOSED GROUND FLOOR SIDE AND REAR EXTENSION WITH FIRST FLOOR REAR EXTENSION
CLIENT:	MR & MRS PATEL 61 BRIXHAM CRESCENT RUISLIP MANOR, RUISLIP HA4 8TU
TITLE:	PROPOSED GROUND FLOOR PLAN
STATUS	Planning
DESIGNED BY	VP
DATE	24.08.2022
Page size:	A2
SCALE	1:50
DRAWING NUMBER	105.61BC.2022
REVISION	A
SHEET No.	5

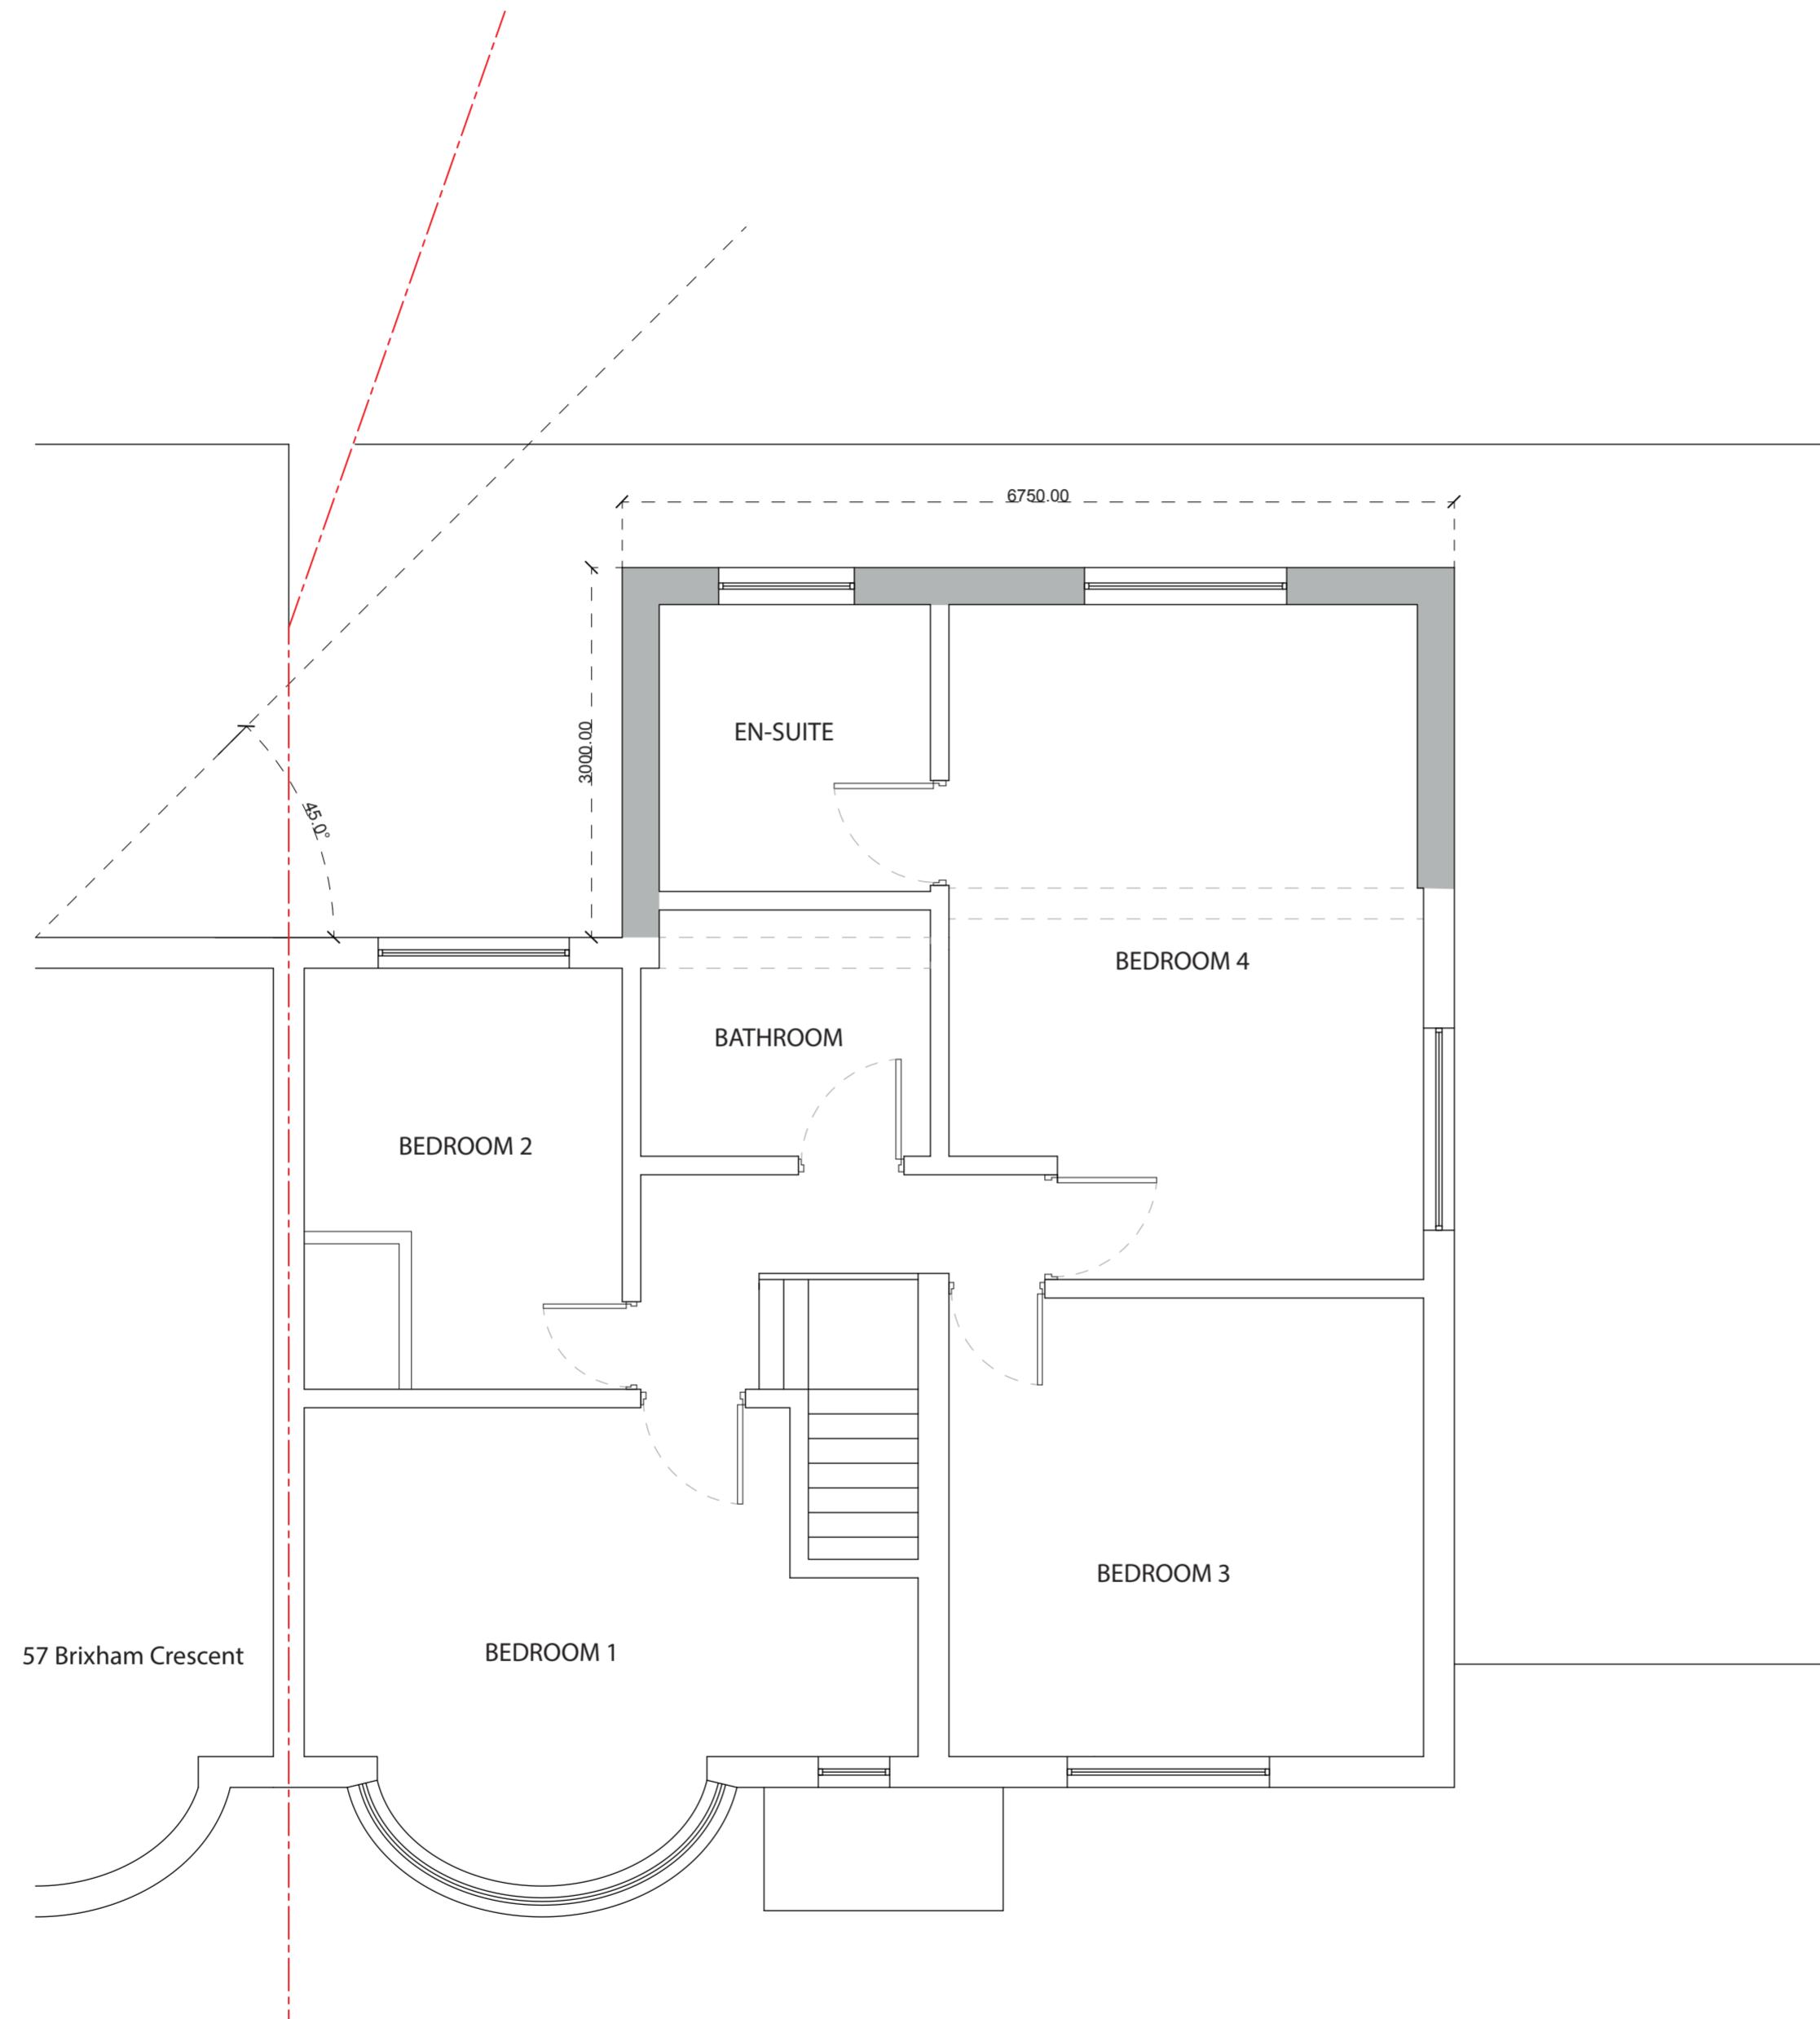

SCALE 1:50

0m 1m 2m 3m 4m 5m

Notes:	
The drawings show design intent only, all dimensions to be checked on site prior to construction or production. Construction details to be confirmed by contractor/ manufacturer by submitting fabrication drawings for Designer's approval	
Design/ drawings is not to be scaled for production and construction purpose.	
All discrepancies and omission on site must be reported to Designer for comment and/or approval prior to commencement of works.	
The designs are subject to approval by Statutory Authorities and any necessary alteration should be made of required to comply with statutory requirements and communicated to the Designer.	
All design concepts and drawings are the property of Viraj Patel; No reproductions, adaptions and/or copies may be made without written permission by Viraj Patel.	
PROJECT: DEMOLITION OF EXISTING CONSERVATORY & PROPOSED GROUND FLOOR SIDE AND REAR EXTENSION WITH FIRST FLOOR REAR EXTENSION	
CLIENT: MR & MRS PATEL 61 BRIXHAM CRESCENT RUISLIP MANOR, RUISLIP HA4 8TU	
TITLE: PROPOSED FIRST FLOOR PLAN	
STATUS Planning DESIGNED BY VP	
DATE 24.08.2022 Page size: A2 SCALE 1:50	
DRAWING NUMBER 106.61BC.2022 REVISION A SHEET No. 6	




PROPOSED FRONT ELEVATION
SCALE 1:50




PROPOSED REAR ELEVATION
SCALE 1:50

SCALE 1:50
0m 1m 2m 3m 4m 5m

Notes:	
The drawings show design intent only, all dimensions to be checked on site prior to construction or production. Construction details to be confirmed by contractor/ manufacturer by submitting fabrication drawings for Designer's approval	
Design/ drawings is not to be scaled for production and construction purpose.	
All discrepancies and omission on site must be reported to Designer for comment and/or approval prior to commencement of works.	
The designs are subject to approval by Statutory Authorities and any necessary alteration should be made of required to comply with statutory requirements and communicated to the Designer.	
All design concepts and drawings are the property of Viraj Patel; No reproductions, adaptions and/or copies may be made without written permission by Viraj Patel.	
PROJECT: DEMOLITION OF EXISTING CONSERVATORY & PROPOSED GROUND FLOOR SIDE AND REAR EXTENSION WITH FIRST FLOOR REAR EXTENSION	
CLIENT: MR & MRS PATEL 61 BRIXHAM CRESCENT RUISLIP MANOR, RUISLIP HA4 8TU	
TITLE: PROPOSED ELEVATIONS	
STATUS Planning DESIGNED BY VP	
DATE 24.08.2022 Page size A2 SCALE 1:50	
DRAWING NUMBER 107.61BC.2022 REVISION A HEET No. 7	

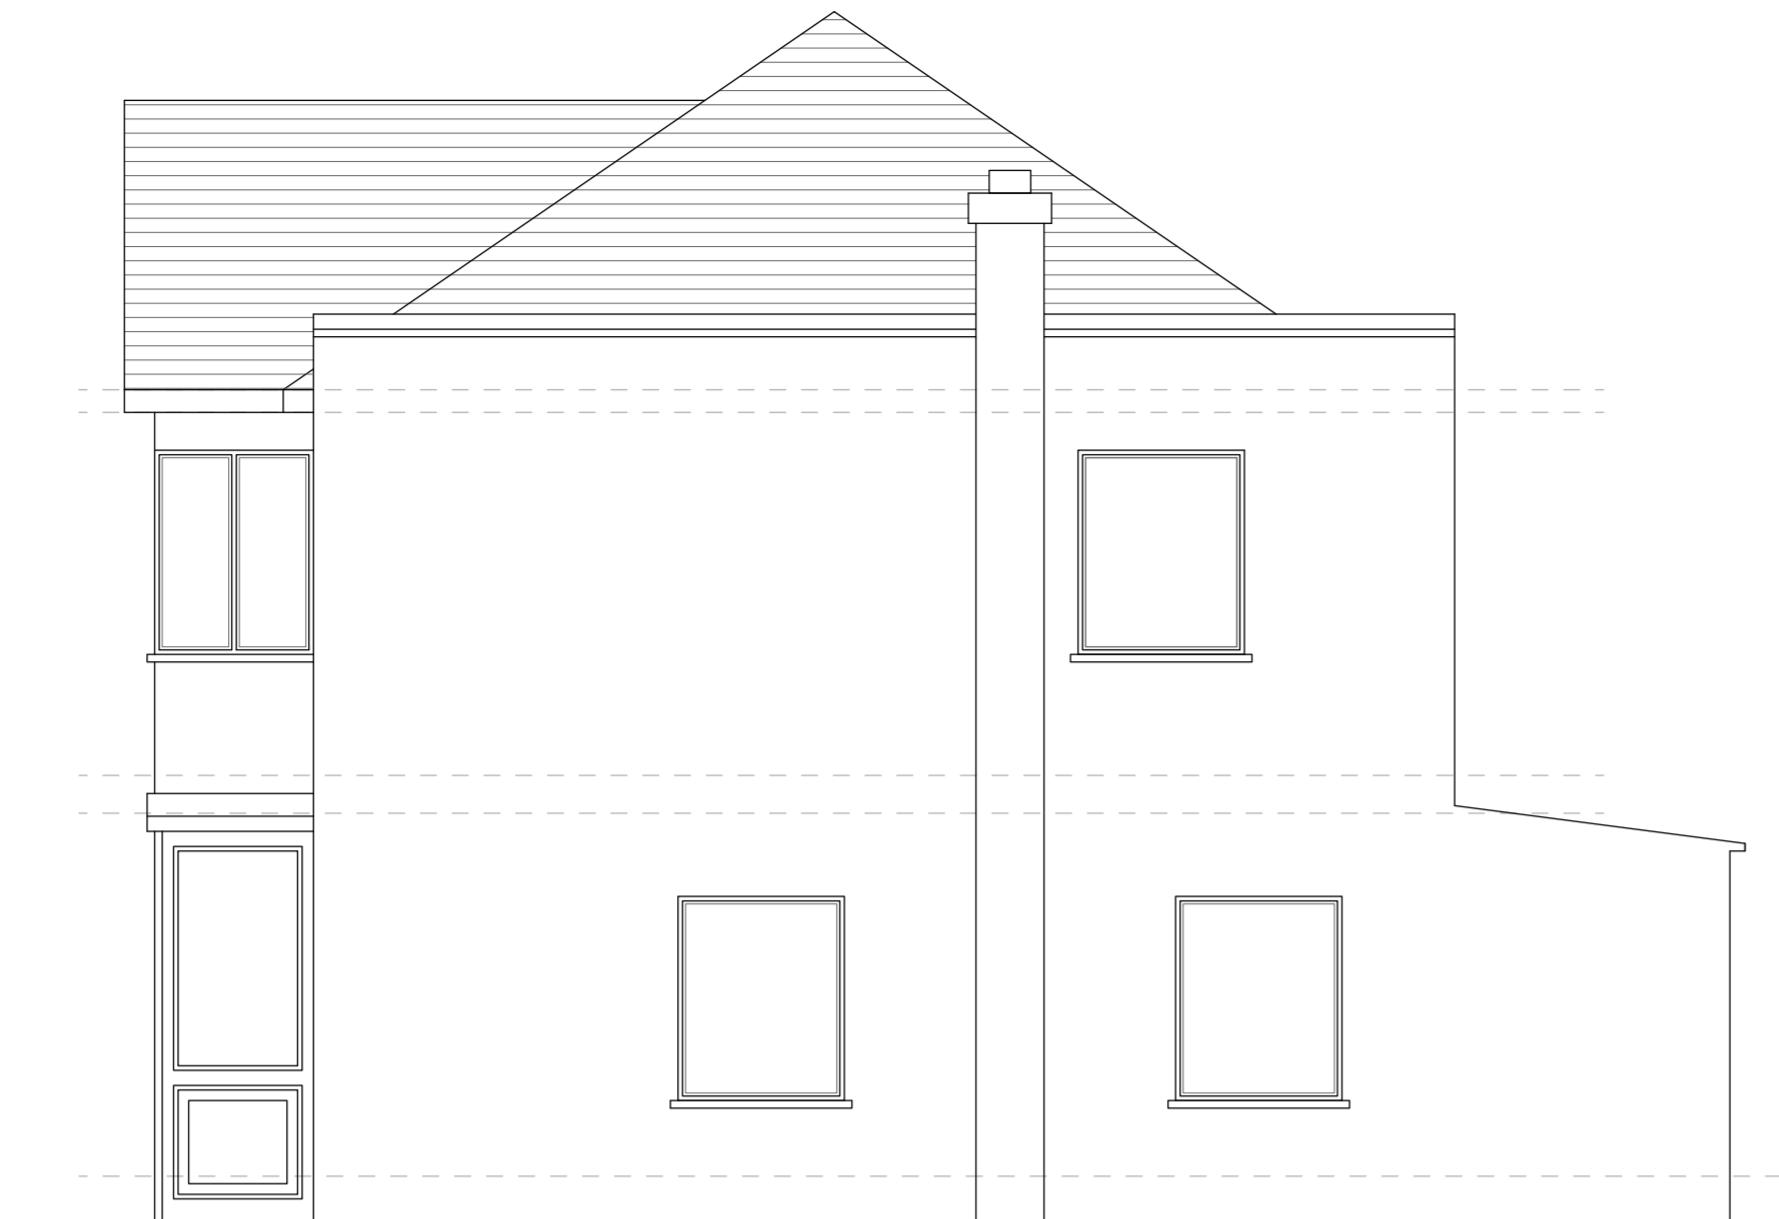

EXISTING RIGHT SIDE ELEVATION
SCALE 1:50

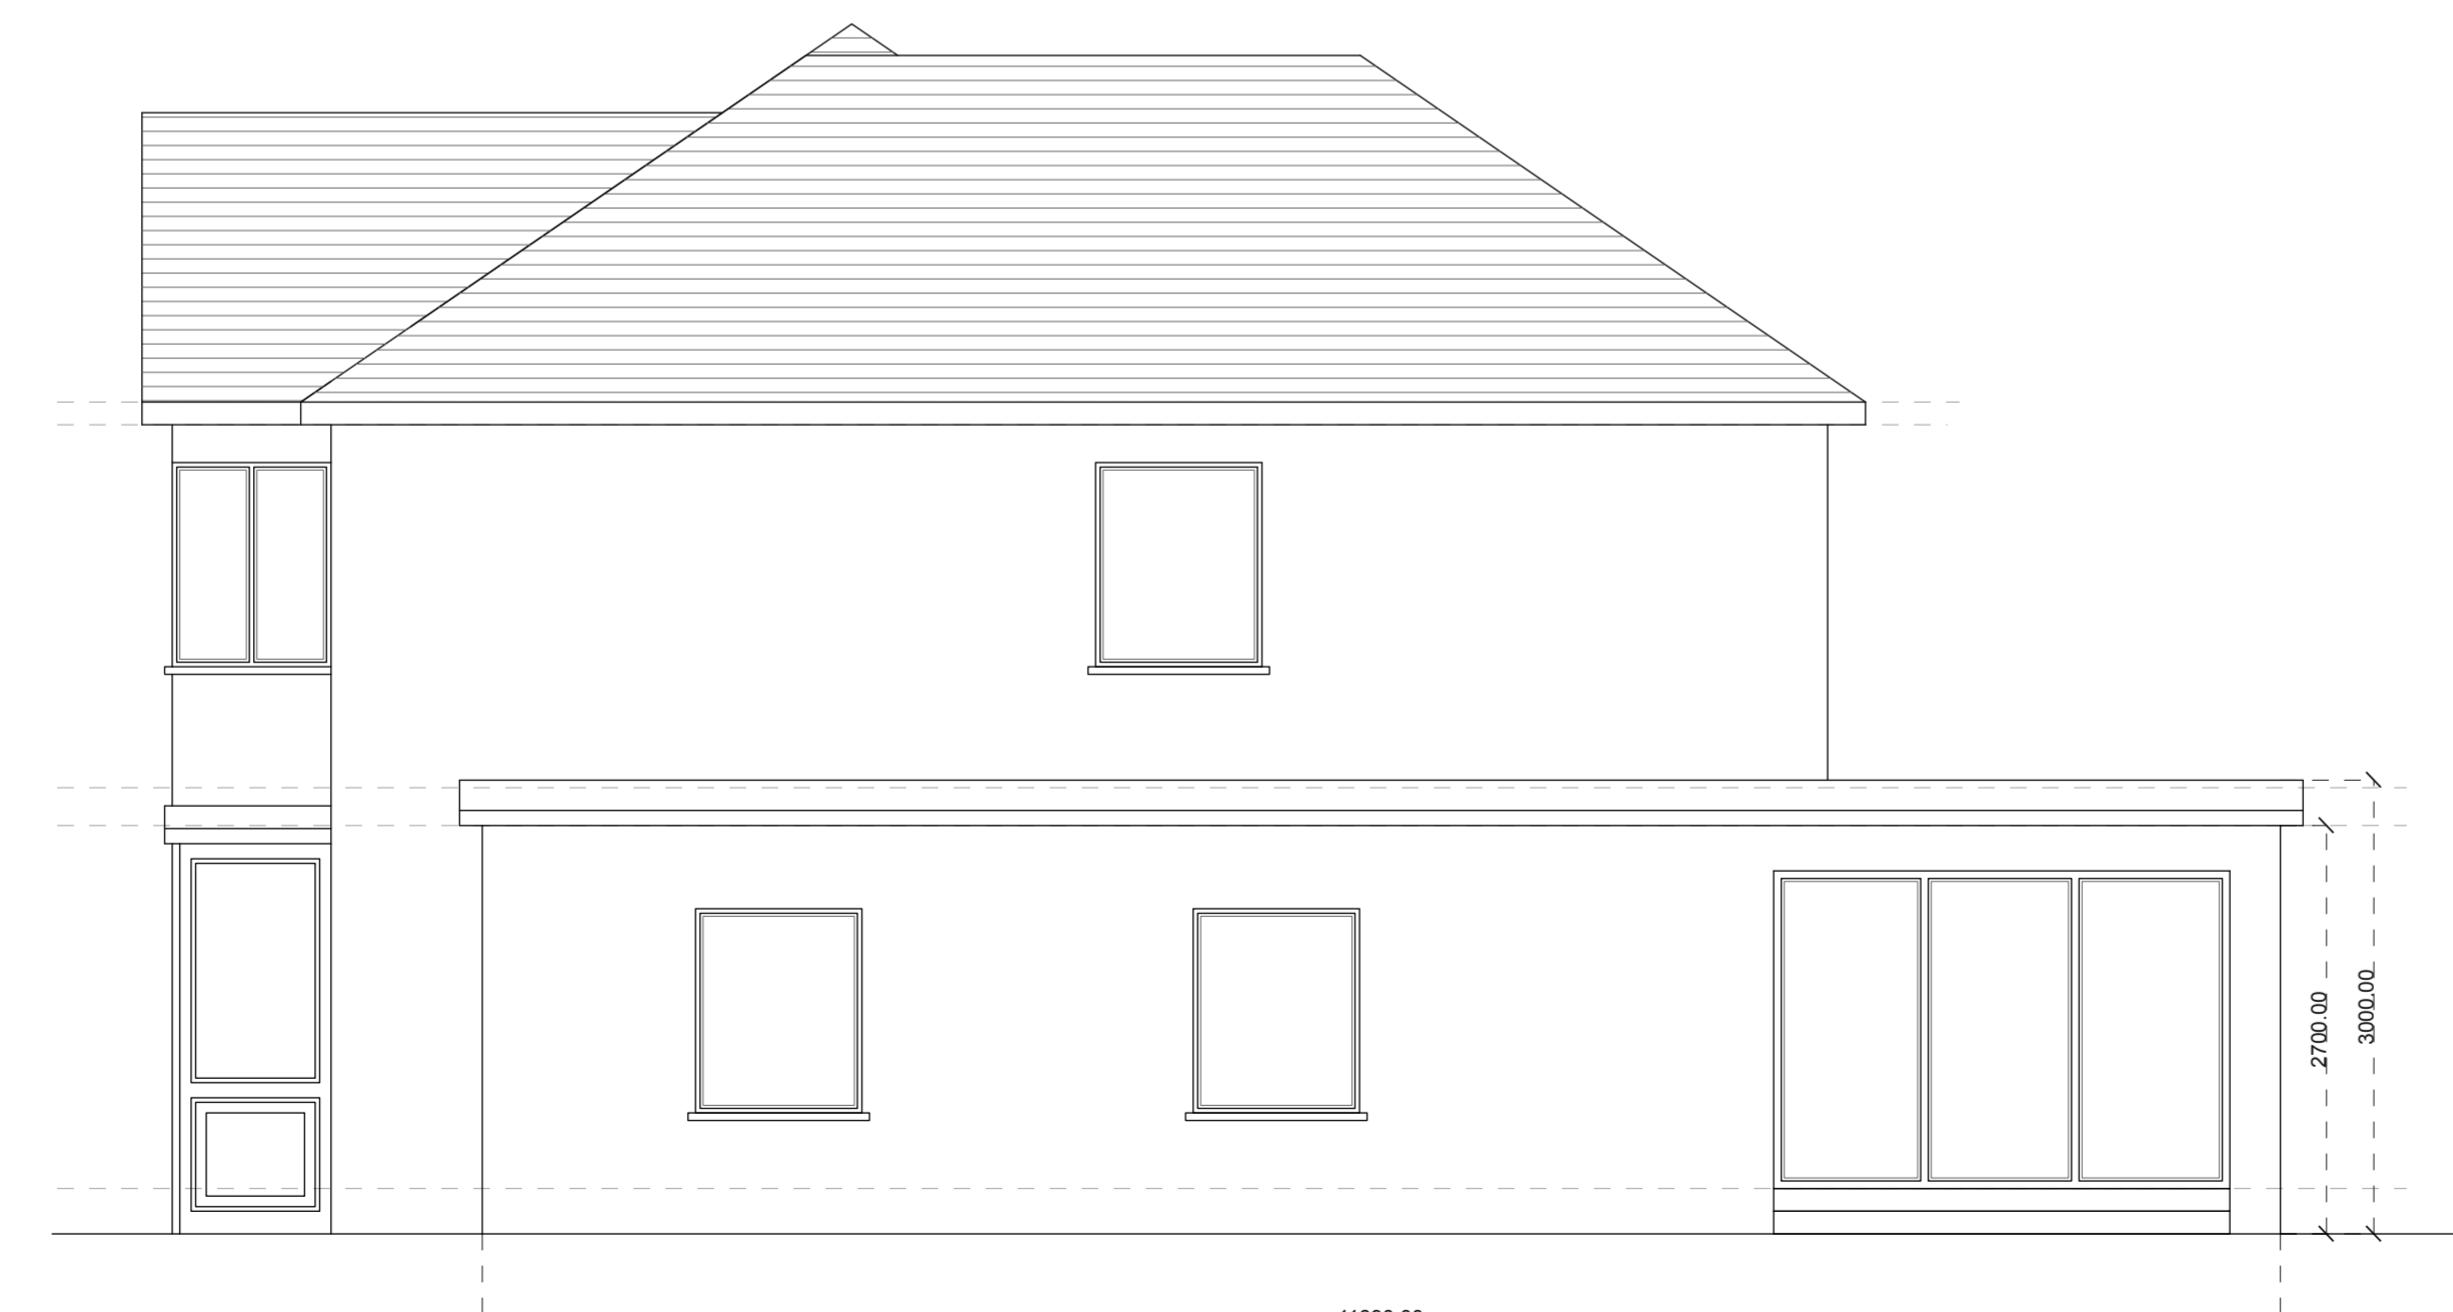

PROPOSED RIGHT SIDE ELEVATION
SCALE 1:50

SCALE 1:50

0m 1m 2m 3m 4m 5m

Notes:

The drawings show design intent only, all dimensions to be checked on site prior to construction or production. Construction details to be confirmed by contractor/ manufacture by submitting fabrication drawings for Designer's approval

Design/ drawings is not to be scaled for production and construction purpose.

All discrepancies and omission on site must be reported to Designer for comment and/or approval prior to commencement of works.

The designs are subject to approval by Statutory Authorities and any necessary alteration should be made of required to comply with statutory requirements and communicated to the Designer.

All design concepts and drawings are the property of Viraj Patel;
No reproductions, adaptions and/or copies may be made without written
permission by Viraj Patel.

For more information, contact the Office of the Vice President for Research and the Office of the Vice President for Student Affairs.

PROJECT:
DEMOLITION OF EXISTING CONSERVATORY
& PROPOSED GROUND FLOOR SIDE AND REAR
EXTENSION WITH FIRST FLOOR REAR EXTENSION

CLIENT: MR & MRS PATEL
61 BRIXHAM CRESCENT
RUISLIP MANOR, RUISLIP
HA4 8TU

TITLE:
**EXISTING AND PROPOSED SIDE
ELEVATIONS**

STATUS	Planning	DESIGNED BY VR
--------	----------	-------------------

DATE 24.08.2022 Page size: A2 SCALE 1:50

DRAWING NUMBER	REVISION	SHEET No.
108-61BC-2022	A	8