

Note: This Drawing is for planning purpose and should not be used for construction.
All dimensions should be confirmed on site and any deviation should be reported back to designer.


BW Brick Work




Proposed Front Elevation



Proposed Rear Elevation - No Change

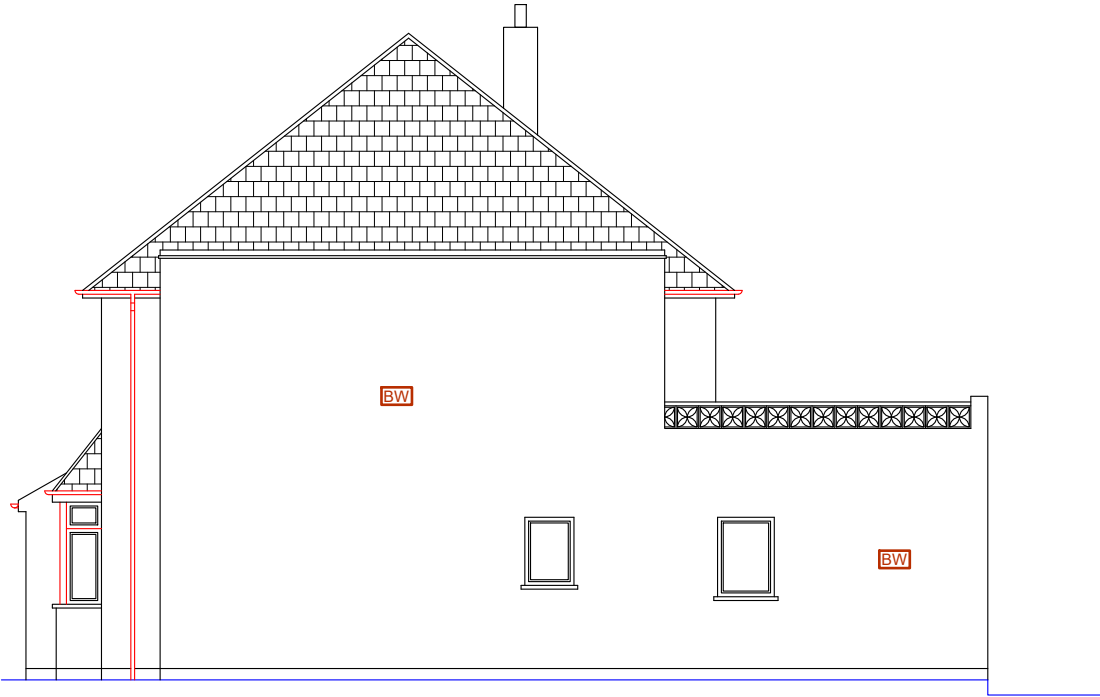

Proposed Side Elevation (RHS)

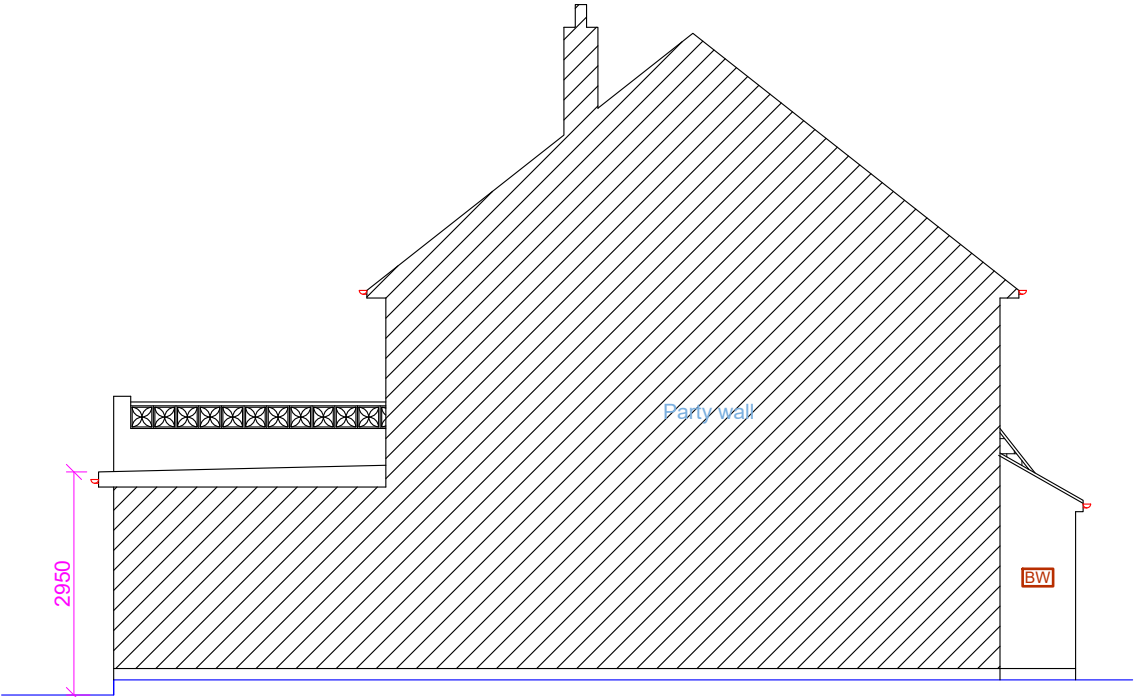

Proposed Side Elevation (LHS)

Proposed Development:
Single Storey Rear Extension,
Garage Conversion and Porch

Site Address:
33 Colne Avenue
West Drayton
UB7 7AL


Revisions:

Rev	Date	Description
A	05/07/2023	

Drawing Description:
Proposed Elevations

Drawing No:
ART/2023/GC33CA/PE

Scale: 1:100
Paper Size: A3
Sheet No: 4 of 6

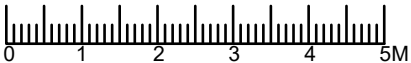

ART CONSULTANTS (UK) LTD
113 LONG LANE
STANWELL
TW19 7AL
M:07960071377
E: ARTCONSULTANTSUK@GMAIL.COM