


## Existing Ground Floor Plan

---

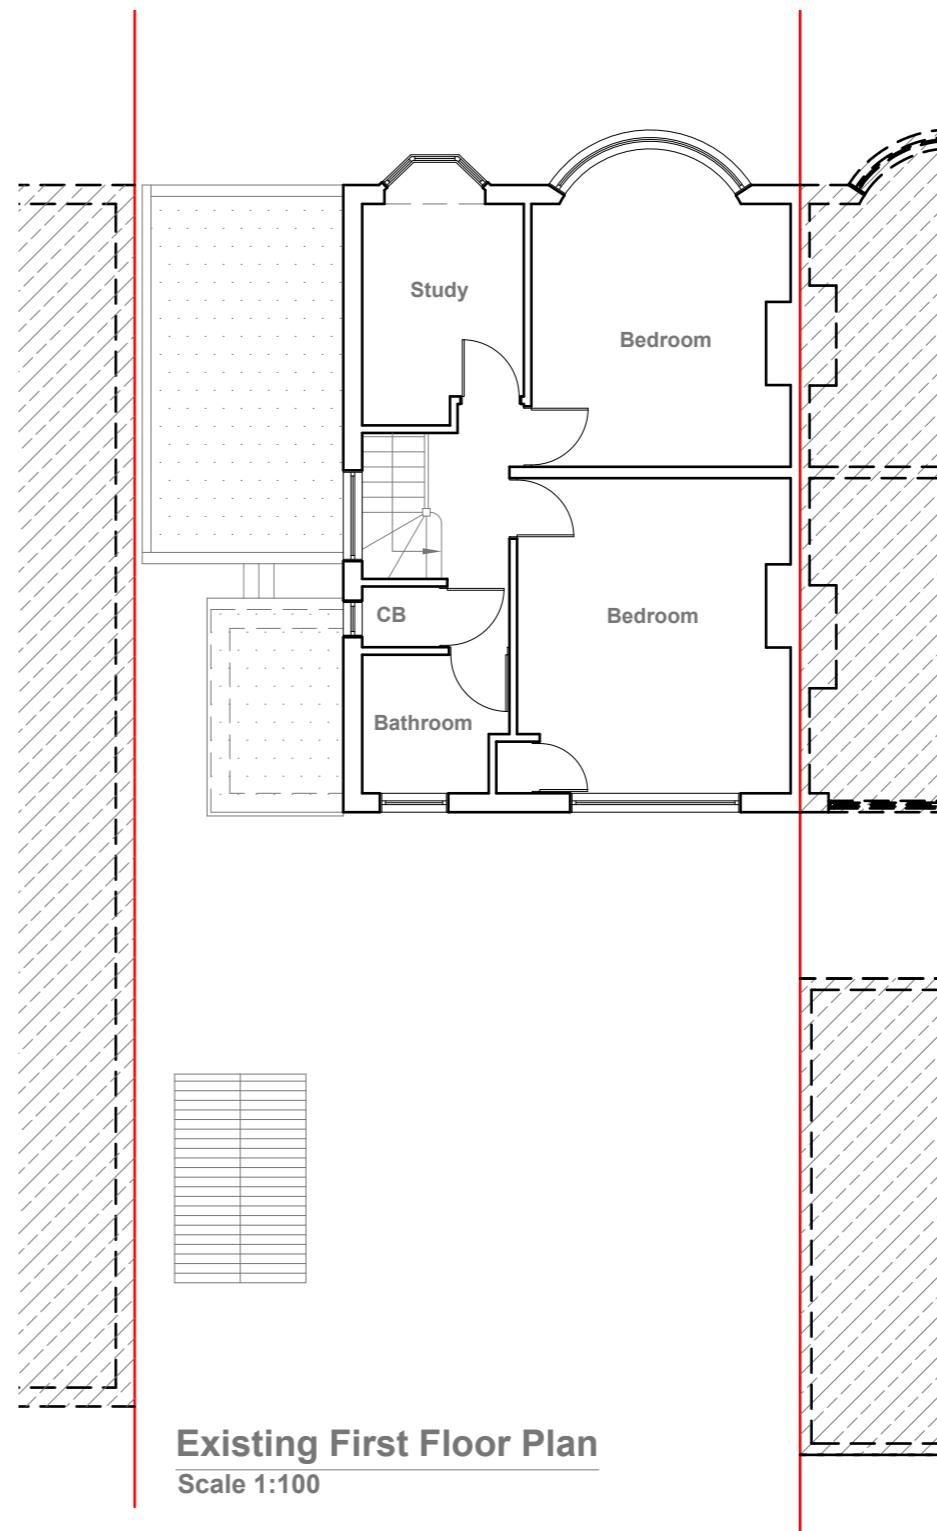

## Existing First Floor Plan

GENERAL NOTES:

1. ALL DIMENSIONS ARE IN MILLIMETER.
2. VERIFY ALL DIMENSIONS AND CONDITIONS  
STARTING CONSTRUCTION. NOTIFY THE  
DISCREPANCY OR VARIATION.
3. ALL WORK TO COMPLY WITH CURRENT  
AND CODES OF PRACTICE

Title:

## Existing Floor Plans

Site Address  
11 Newnham Avenue  
Eastcote.  
HA4 9RW

Scale: 1:100 @A3	Revis
Date: 26/11/2024	
Drawing No.:	
2024/190 -01	
Drawn By:	e:ma
RO	falu
	(M) +

ion Date: \_\_\_\_\_



**Existing Front Elevation**

Scale 1:100

**Existing Side Elevation**

Scale 1:100



**Existing Rear Elevation**

Scale 1:100

**Existing Side Elevation**

Scale 1:100

10 Meter  
5  
2  
1  
0  
1:100

GENERAL NOTES:  
 1. ALL DIMENSIONS ARE IN MILLIMETER.  
 2. VERIFY ALL DIMENSIONS AND CONDITIONS BEFORE BUILDING OR  
 STARTING CONSTRUCTION. NOTIFY THE DESIGNER IMMEDIATELY OF ANY  
 DISCREPANCY OR VARIATION.  
 3. ALL WORK TO COMPLY WITH CURRENT BUILDING REGULATIONS  
 AND CODES OF PRACTICE

Title:


## Existing Elevations

Site Address  
11 Newnham Avenue  
Eastcote.  
HA4 9RW

Scale: 1:100 @A3  
Date: 26/11/2024  
Drawing No.: 2024/190 -02  
Drawn By:  
RO

Revision Date:  
\_\_\_\_\_  
\_\_\_\_\_  
\_\_\_\_\_  
\_\_\_\_\_  
e:mail -  
faluckpatel@yahoo.com  
(M) +44 (0) 7871 466 254

**Faluck Patel**

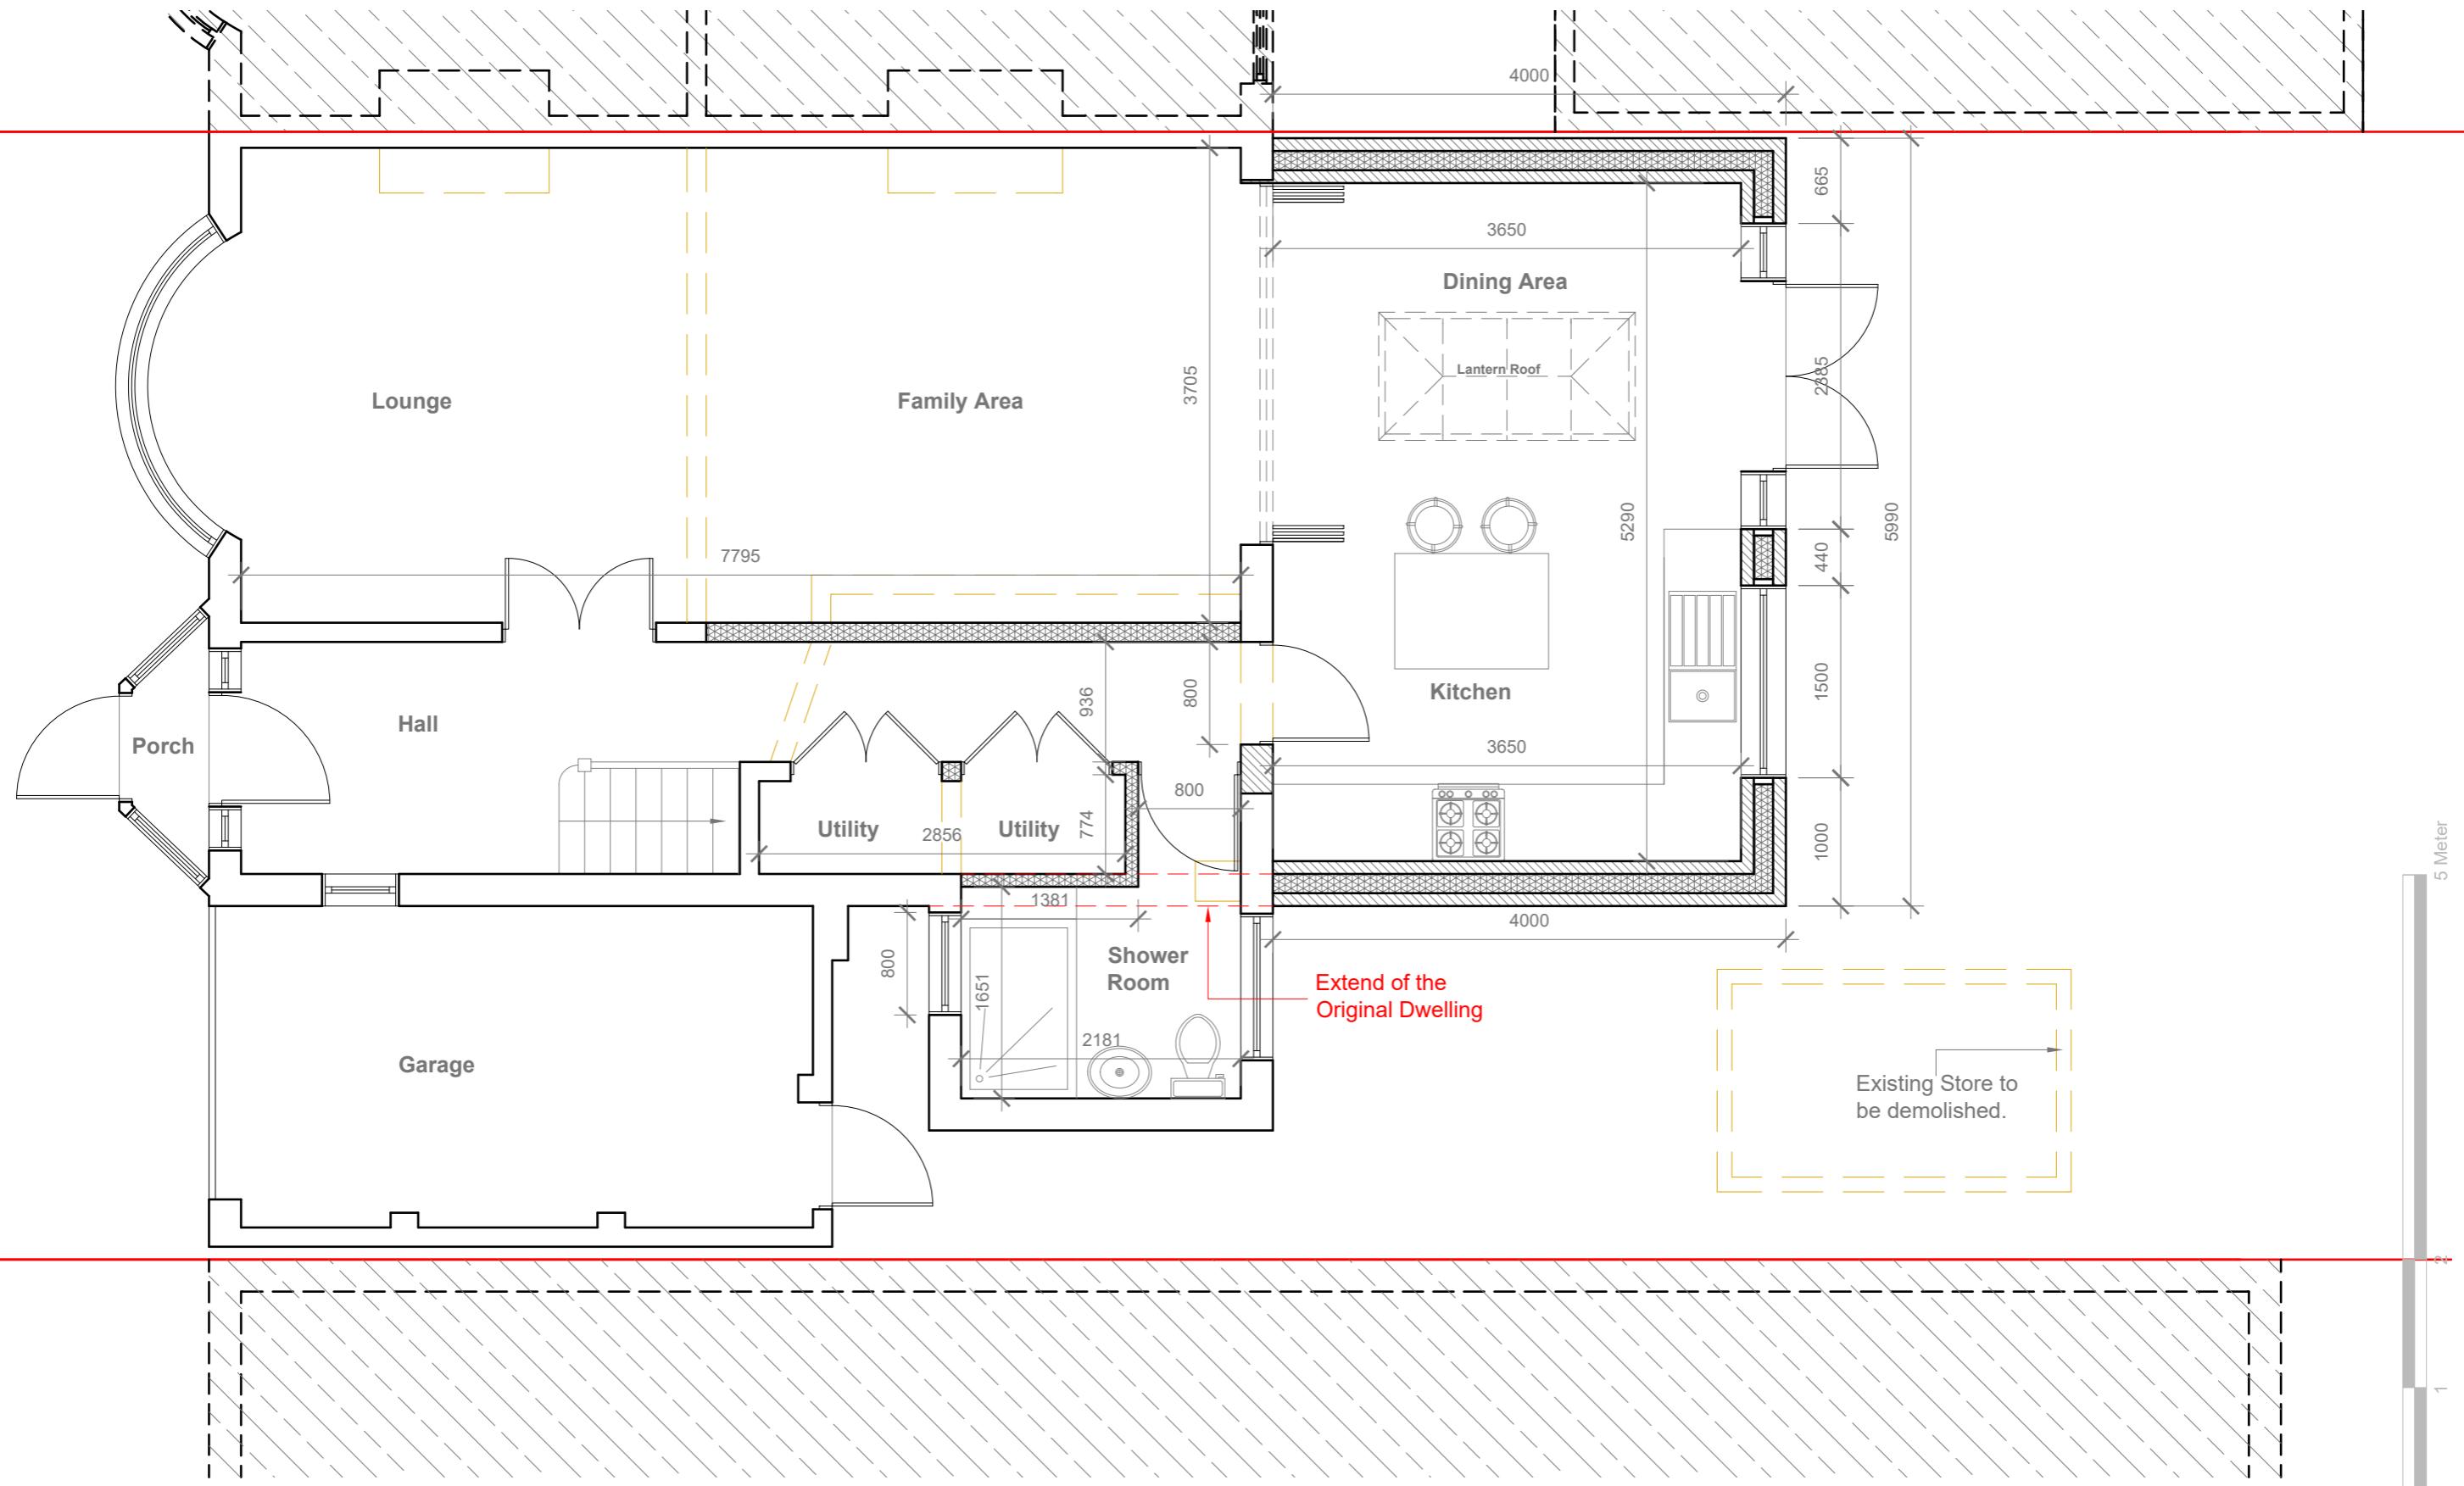

## Proposed Ground Floor Plan

Scale 1:50

#### GENERAL NOTES:

1. ALL DIMENSIONS ARE IN MILLIMETER.
2. VERIFY ALL DIMENSIONS AND CONDITIONS BEFORE BUILDING OR

STARTING CONSTRUCTION. NOTIFY THE DESIGNER IMMEDIATELY OF ANY DISCREPANCY OR VARIATION.

3. ALL WORK TO COMPLY WITH CURRENT BUILDING REGULATIONS AND CODES OF PRACTICE.

Title:

## Proposed Ground Floor Plan

Site Address  
11 Newnham Avenue,  
Eastcote,  
HA4 9RW

Scale: 1:50 @A3  
Date: 26/11/2024  
Drawing No.: 2024/100\_03

Revision Date: \_\_\_\_\_

luck  
otel



**Proposed Front Elevation**

Scale 1:100




**Proposed Side Elevation**

Scale 1:100



**Proposed Rear Elevation**

Scale 1:100

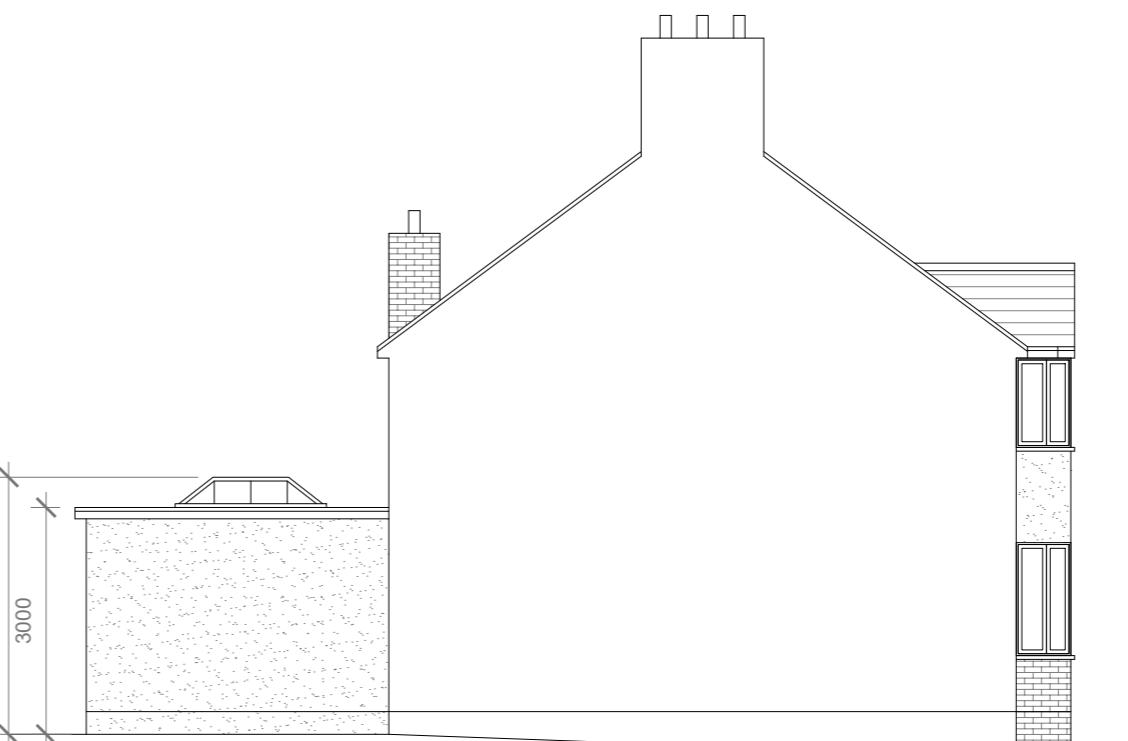

**Proposed Side Elevation**

Scale 1:100

Proposed External Finish Materials to Match Existing External Finish Materials

Proposed Flank Wall Window to be Obscure Glazed and Non Opening below 1.7m from FFL

10 Meter  
5  
5  
2  
1  
0  
1:100

GENERAL NOTES:  
 1. ALL DIMENSIONS ARE IN MILLIMETER.  
 2. VERIFY ALL DIMENSIONS AND CONDITIONS BEFORE BUILDING OR STARTING CONSTRUCTION. NOTIFY THE DESIGNER IMMEDIATELY OF ANY DISCREPANCY OR VARIATION.  
 3. ALL WORK TO COMPLY WITH CURRENT BUILDING REGULATIONS AND CODES OF PRACTICE

Title:

## Proposed Elevations

Site Address  
11 Newnham Avenue  
Eastcote.  
HA4 9RW

Scale: 1:100 @A3  
Date: 26/11/2024  
Drawing No.: 2024/190 -04  
Drawn By:  
RO

Revision Date:  
\_\_\_\_\_  
\_\_\_\_\_  
\_\_\_\_\_  
\_\_\_\_\_  
e:mail - faluckpatel@yahoo.com  
(M) +44 (0) 7871 466 254

**Faluck Patel**