

N  
↑



# THE **MARKET** DESIGN & BUILD



A TRUE DESIGN & BUILD COMPANY

320 High Street  
Harlington, Hayes,  
Middlesex,  
UB3 5DU

t:0203 432 5269

www.themarketdesignbuild.com  
info@themarketdesignbuild.com

### General Notes:

Copyright The Market Design & Build. No implied licence exists. This drawing should not be used to calculate areas for the purposes of valuation. Do not scale this drawing. All dimensions to be checked on the site by the contractor and such dimensions to be their responsibility. All work must comply with relevant British Standards and Building Regulations requirements. Drawing errors and omissions to be reported to the architect. To be read in conjunction with Architect's specification and other consultant information. All fixed furniture drawn is for guidance only. Refer to separate drawings and schedules.

### Drawing Status:

## PLANNING

Project Name  
61 St Lawrence Drive, Pinner, HA5 2RW

Clients Name  
**Reza Najii**

## Drawing Title Location Plan

Description  
Rear Extension

Scale 1:1250@A3	Date July 2025	Drawn By BC
Drawing Number 240068-PL-D 0012		
Issue Date 24/07/2025	Checked PN	Revision P1

N  
↑



## Block Plan Existing

1 : 500




## Block Plan Proposed

2 ) BLOCK F  
1 : 500



# THE **MARKET** DESIGN & BUILD

 

A TRUE DESIGN & BUILD COMPANY

320 High Street  
Harlington, Hayes,  
Middlesex,  
UB3 5DU

t:0203 432 5269

www.themarketdesignbuild.com  
info@themarketdesignbuild.com

## General Notes:

Copyright The Market Design & Build. No implied licence exists. This drawing should not be used to calculate areas for the purposes of valuation. Do not scale this drawing. All dimensions to be checked on the site by the contractor and such dimensions to be their responsibility. All work must comply with relevant British Standards and Building Regulations requirements. Drawing errors and omissions to be reported to the architect. To be read in conjunction with Architect's specification and other consultant information. All fixed furniture drawn is for guidance only. Refer to separate drawings and schedules.

### Drawing Status:

## PLANNING

Project Name  
61 St Lawrence Drive, Pinner, HA5 2RW

Clients Name  
**Reza Naji**



## Drawing Title Block Plan

Description  
Rear Extension

Scale Date Drawn By  
1:500@A3 July 2025 BC

Drawing Number  
240068 PL D 0001

Issue Date  
24/07/2025

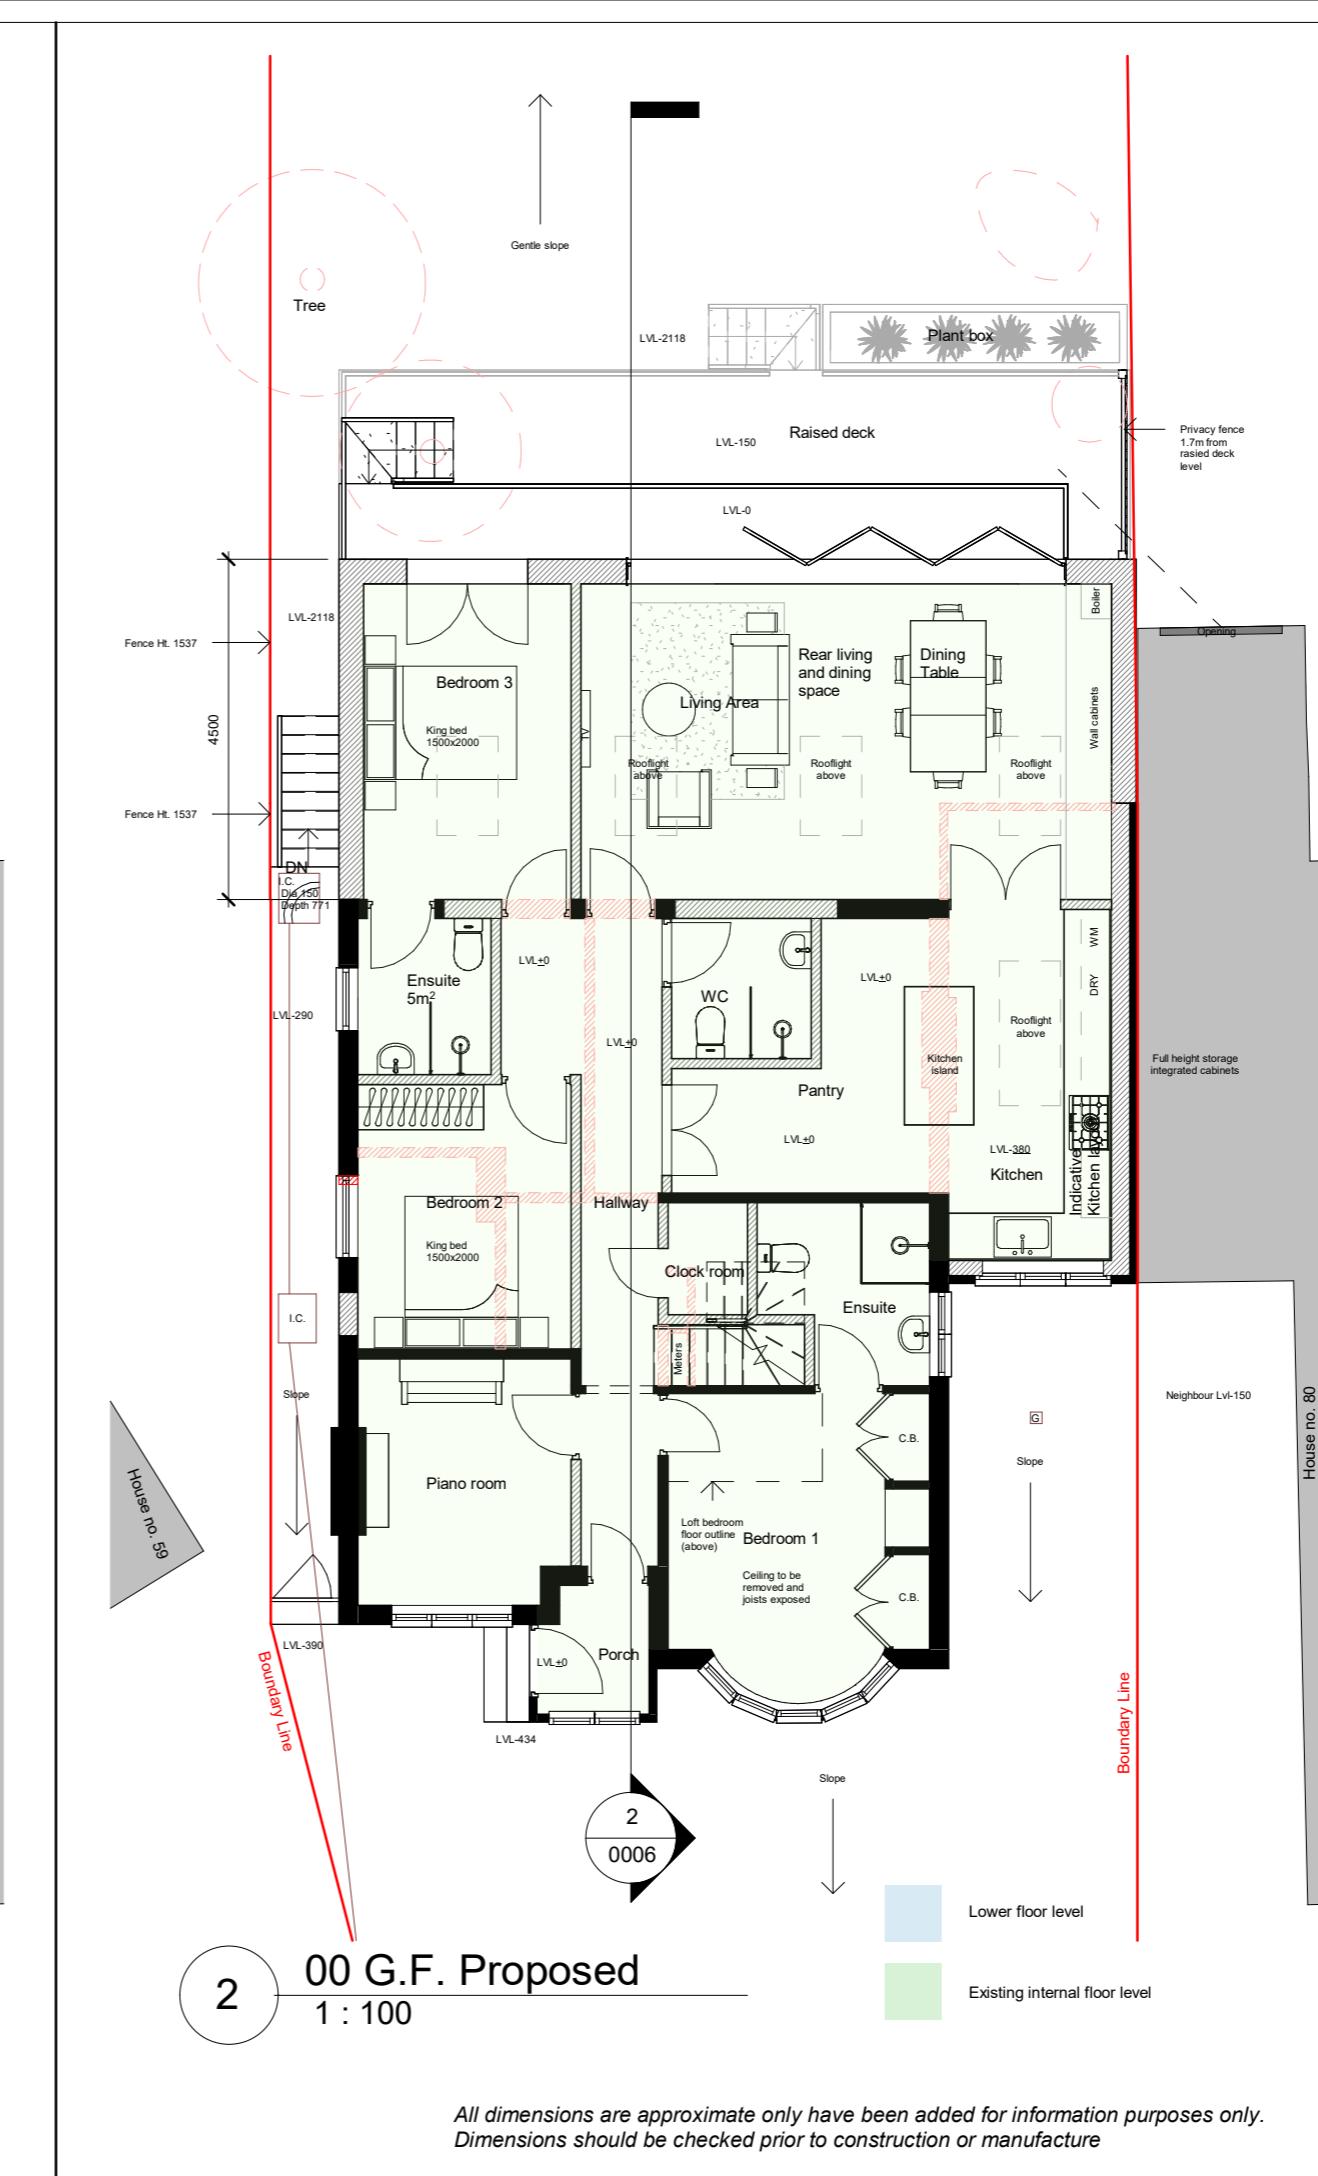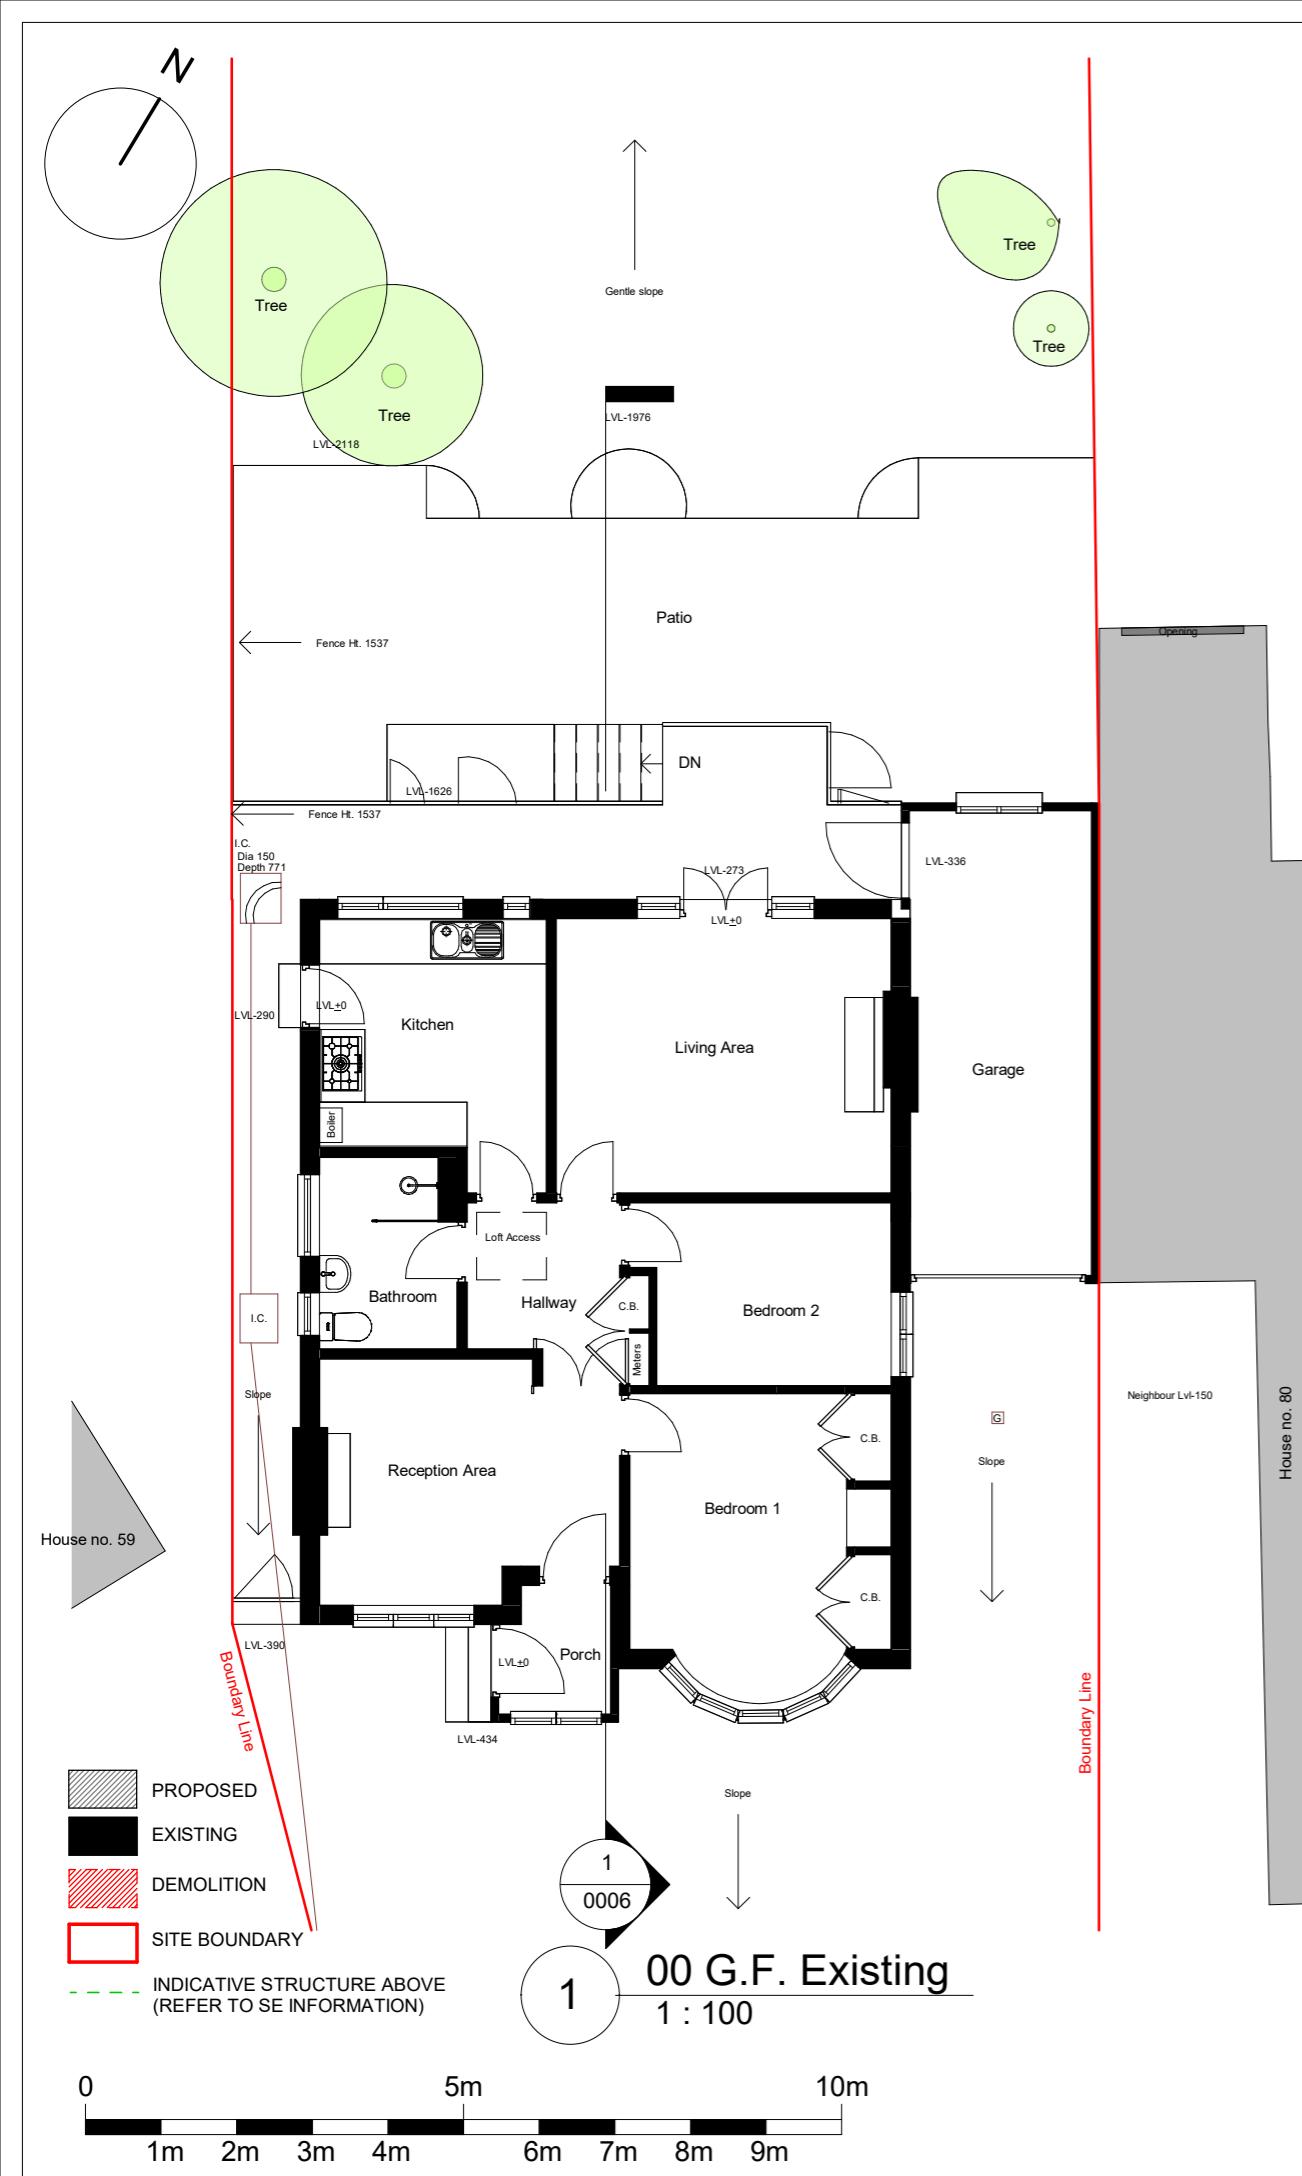

### General Notes:

Copyright The Market Design & Build. No implied licence exists. This drawing should not be used to calculate areas for the purposes of valuation. Do not scale this drawing. All dimensions to be checked on the site by the contractor and such dimensions to be their responsibility. All work must comply with relevant British Standards and Building Regulations requirements. Drawing errors and omissions to be reported to the architect. To be read in conjunction with Architect's specification and other consultant information. All fixed furniture drawn is for guidance only. Refer to separate drawings and schedules.

### Drawing Status:

## PLANNING

Rev.	Description	by	Date
------	-------------	----	------

Project Name  
61 St Lawrence Drive, Pinner, HA5 2RW

Clients Name  
**Reza Naiji**

Drawing Title  
Ground Floor


Description  
Rear Extension

Scale  
1:100@A3      Date  
July 2025      Drawn By  
BC

Drawing Number  
240068-PL-D 0002

Issue Date  
24/07/2025

*All dimensions are approximate only have been added for information purposes only.  
Dimensions should be checked prior to construction or manufacture*

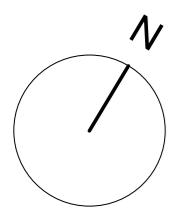

1 01Loft Existing  
1 : 100

The legend consists of five entries, each with a colored or patterned square followed by a label: 'PROPOSED' (light gray hatching), 'EXISTING' (solid black), 'DEMOLITION' (red hatching), 'SITE BOUNDARY' (red outline), and 'INDICATIVE STRUCTURE ABO (REFER TO SE INFORMATION)' (dashed green line).

2 01Loft Proposed  
1 : 100

*All dimensions are approximate only have been added for information purposes only.  
Dimensions should be checked prior to construction or manufacture*

# THE **MARKET** DESIGN & BUILD



A TRUE DESIGN & BUILD COMPANY

320 High Street  
Harlington, Hayes,  
Middlesex,  
UB3 5DU

t:0203 432 5269

www.themarketdesignbuild.com  
info@themarketdesignbuild.com

### General Notes:

Copyright The Market Design & Build. No implied licence exists. This drawing should not be used to calculate areas for the purposes of valuation. Do not scale this drawing. All dimensions to be checked on the site by the contractor and such dimensions to be their responsibility. All work must comply with relevant British Standards and Building Regulations requirements. Drawing errors and omissions to be reported to the architect. To be read in conjunction with Architect's specification and other consultant information. All fixed furniture drawn is for guidance only. Refer to separate drawings and schedules.

### Drawing Status:

## PLANNING

Project Name  
61 St Lawrence Drive, Pinner, HA5 2RW

Clients Name  
**Reza Naji**




Drawing Title  
Loft Plans

Description  
Rear Extension

Scale Date Drawn By  
1:100@A3 July 2025 BC

Drawing Number  
340068 PL D 000

Issue Date  
24/07/2025

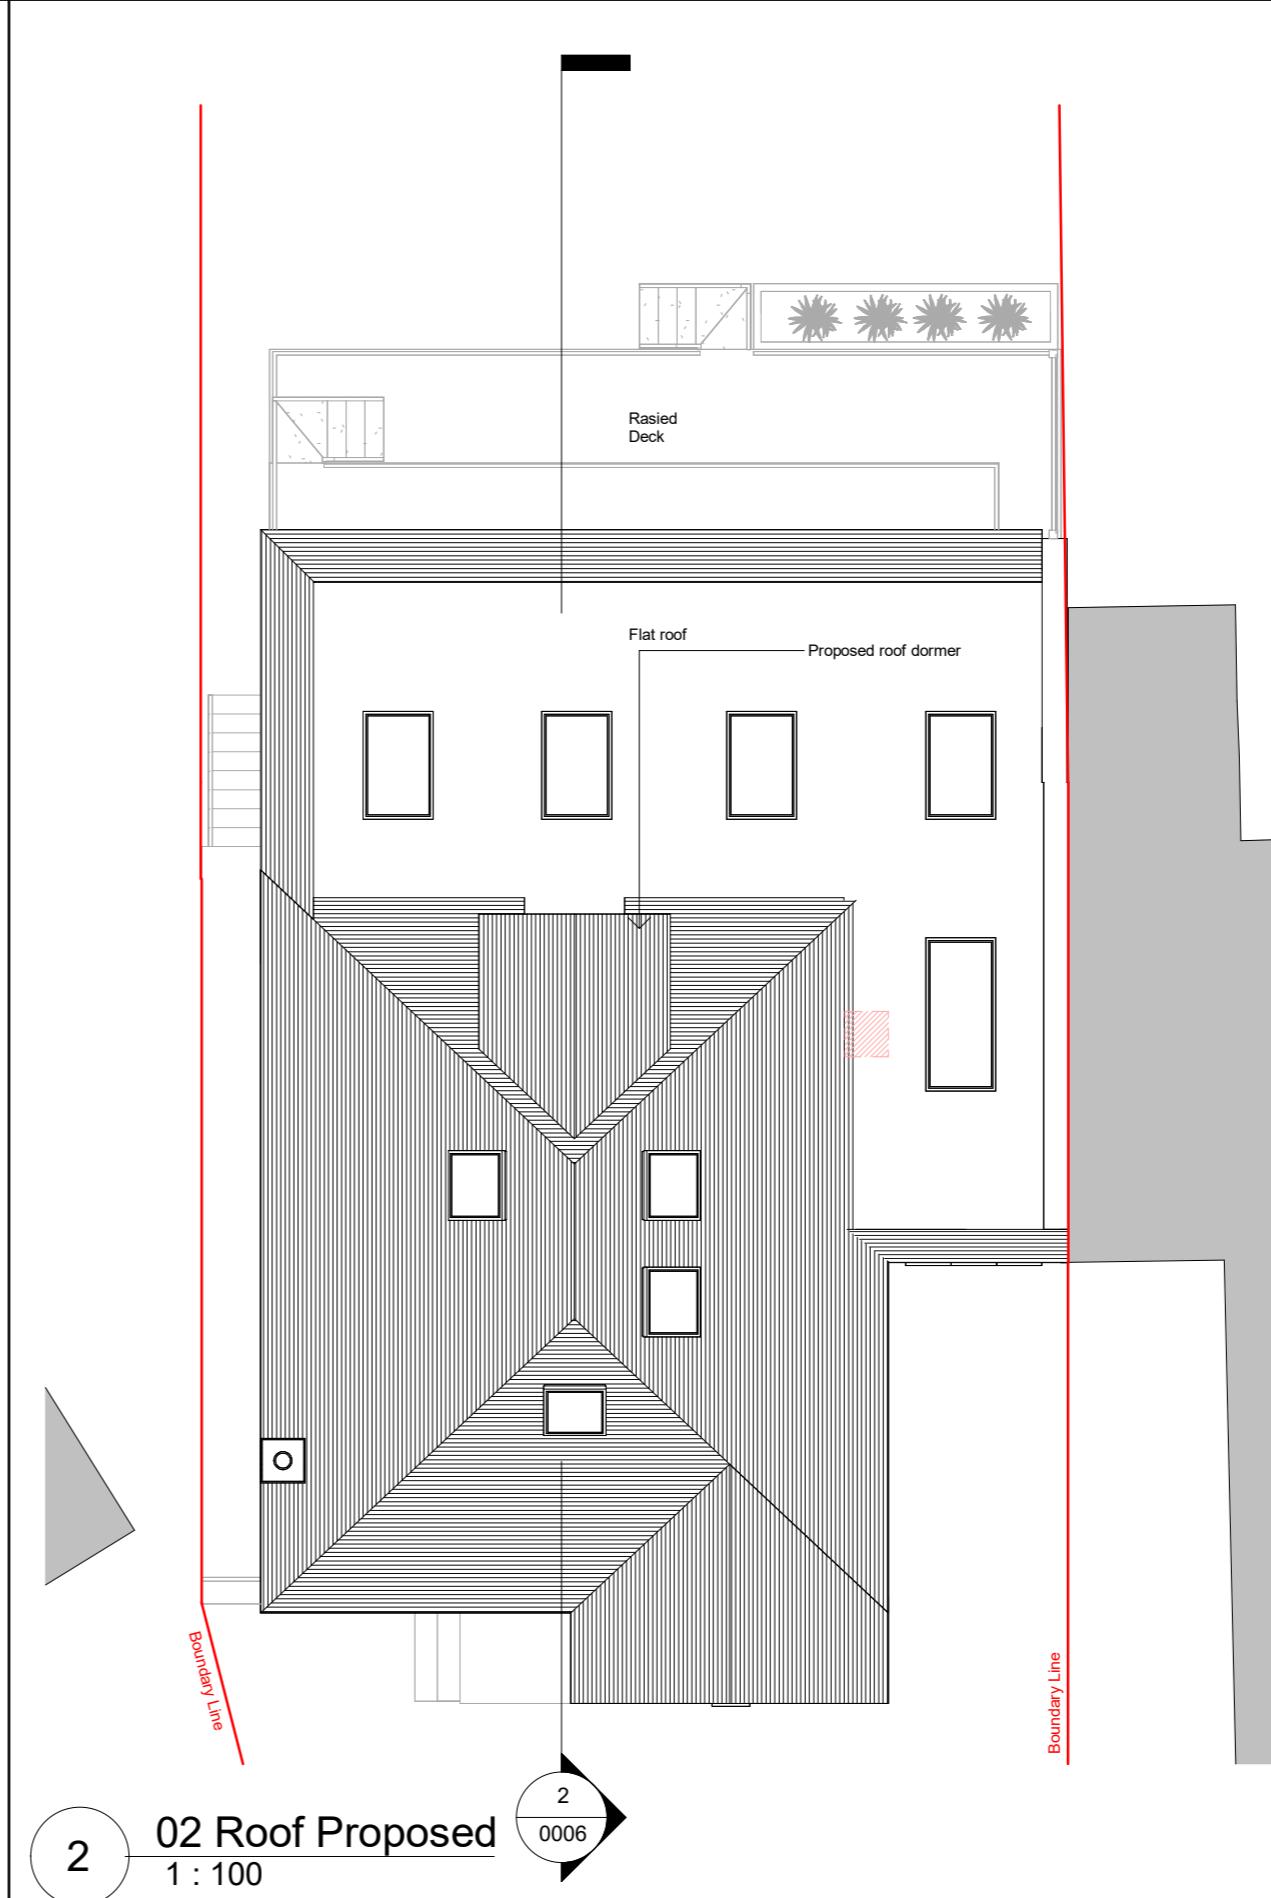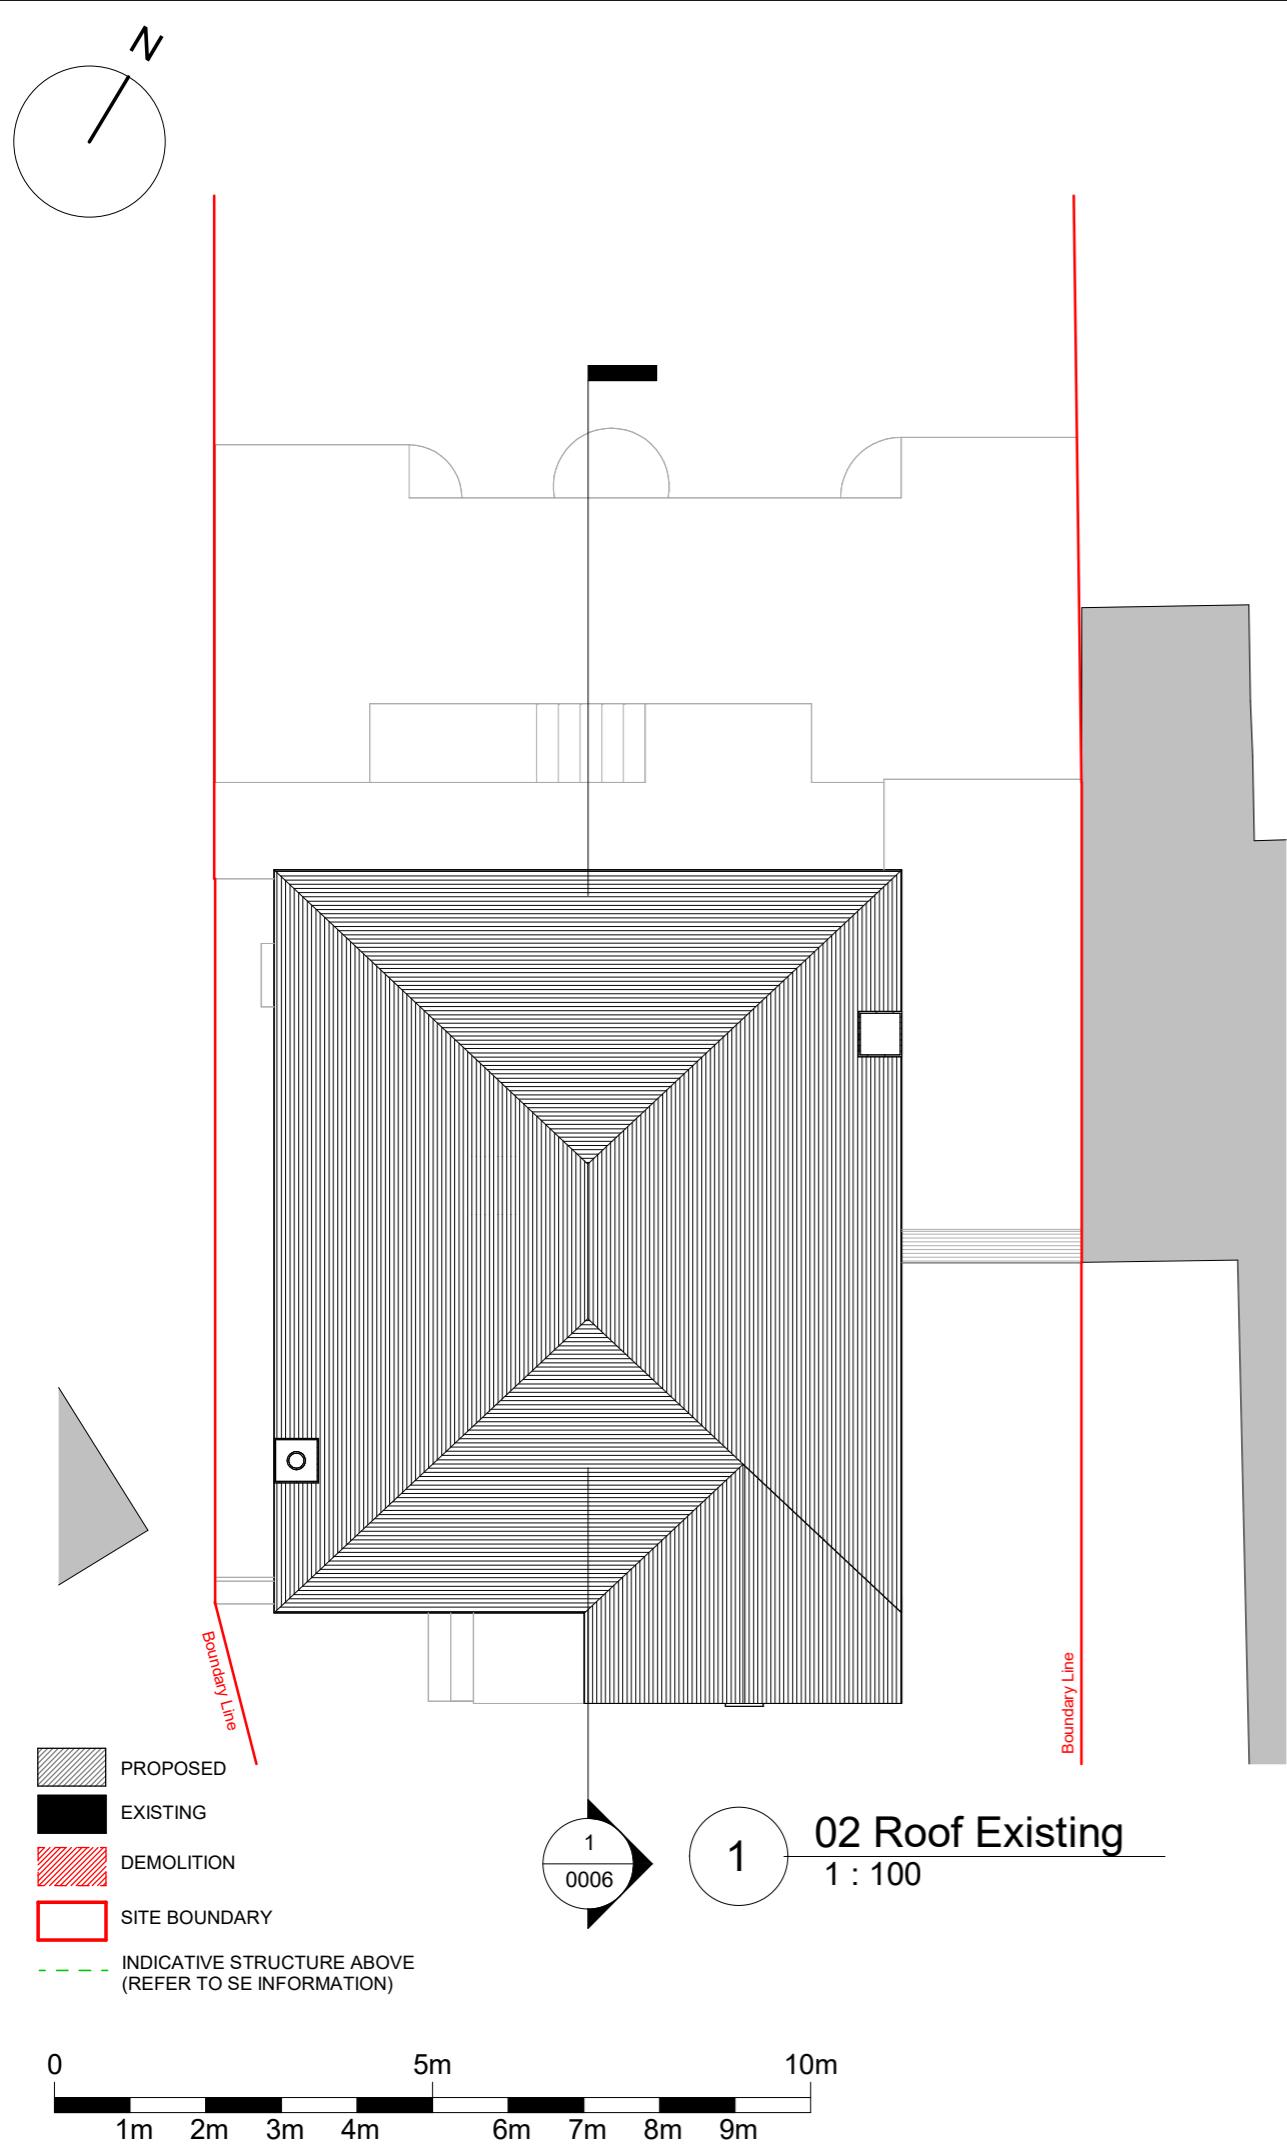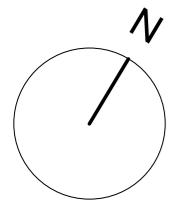

*All dimensions are approximate only have been added for information purposes only.  
Dimensions should be checked prior to construction or manufacture*

# THE **MARKET** DESIGN & BUILD



A TRUE DESIGN & BUILD COMPANY

320 High Street  
Harlington, Hayes,  
Middlesex,  
UB3 5DU

t:0203 432 5269

[www.themarketdesignbuild.com](http://www.themarketdesignbuild.com)  
[info@themarketdesignbuild.com](mailto:info@themarketdesignbuild.com)

### General Notes:

Copyright The Market Design & Build. No implied licence exists. This drawing should not be used to calculate areas for the purposes of valuation. Do not scale this drawing. All dimensions to be checked on the site by the contractor and such dimensions to be their responsibility. All work must comply with relevant British Standards and Building Regulations requirements. Drawing errors and omissions to be reported to the architect. To be read in conjunction with Architect's specification and other consultant information. All fixed furniture drawn is for guidance only. Refer to separate drawings and schedules.

### Drawing Status:

## PLANNING

### General Notes:

Copyright The Market Design & Build. No implied licence exists. This drawing should not be used to calculate areas for the purposes of valuation. Do not scale this drawing. All dimensions to be checked on the site by the contractor and such dimensions to be their responsibility. All work must comply with relevant British Standards and Building Regulations requirements. Drawing errors and omissions to be reported to the architect. To be read in conjunction with Architect's specification and other consultant information. All fixed furniture drawn is for guidance only. Refer to separate drawings and schedules.

## Drawing Status:

## PLANNING

Project Name  
1 St Lawrence Drive, Pinner, HA5 2RW

Patients Name

## Drawing Title Section 1

## Description near Extension

scale Date Drawn By  
100@A3 July 2025 BC

Drawing Number


Issue Date	Checked	Revision
1/07/2025	PN	R1



## 1 Section 1 - Existing 1 : 100



## 2 Section 1 - Proposed 1 : 100

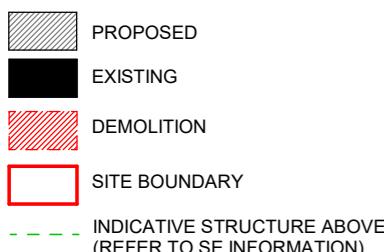



*All dimensions are approximate only have been added for information purposes only.  
Dimensions should be checked prior to construction or manufacture*



1 Front elevation- Existing  
1 : 100



2 Front elevation- Proposed  
1 : 100

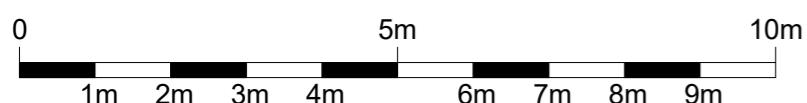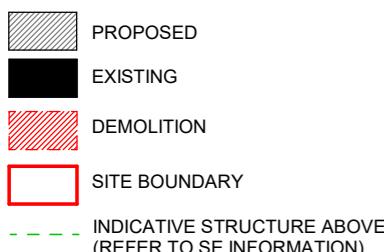

*All dimensions are approximate only have been added for information purposes only.  
Dimensions should be checked prior to construction or manufacture*

20 High Street  
Harlington, Hayes,  
Middlesex,  
UB3 5DU

0203 432 5269

www.themarketdesignbuild.com  
info@themarketdesignbuild.com

### General Notes:

Copyright The Market Design & Build. No implied licence exists. This drawing should not be used to calculate areas for the purposes of valuation. Do not scale this drawing. All dimensions to be checked on the site by the contractor and such dimensions to be their responsibility. All work must comply with relevant British Standards and Building Regulations requirements. Drawing errors and omissions to be reported to the architect. To be read in conjunction with Architect's specification and other consultant information. All fixed furniture drawn is for guidance only. Refer to separate drawings and schedules.

## Drawing Status:

## PLANNING

Project Name  
1 St Lawrence Drive, Pinner, HA5 2RW

Patients Name  
Reza Naji


## Drawing Title Floor Elevation

## Description near Extension


cale Date Drawn By  
100@A3 July 2025 BC

Drawing Number  
40068-PI-D 000


Issue Date	Checked	Revision
1/07/2025	PN	P1

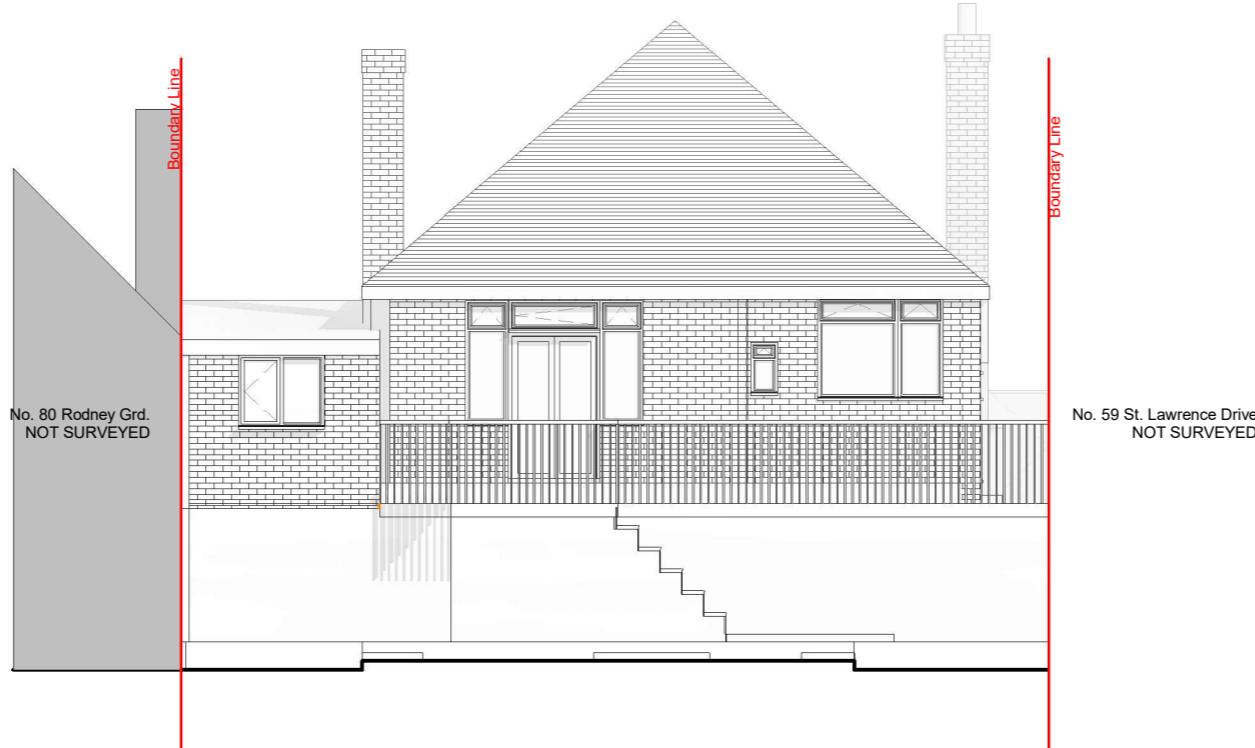

1 Rear elevation - Existing  
1 : 100

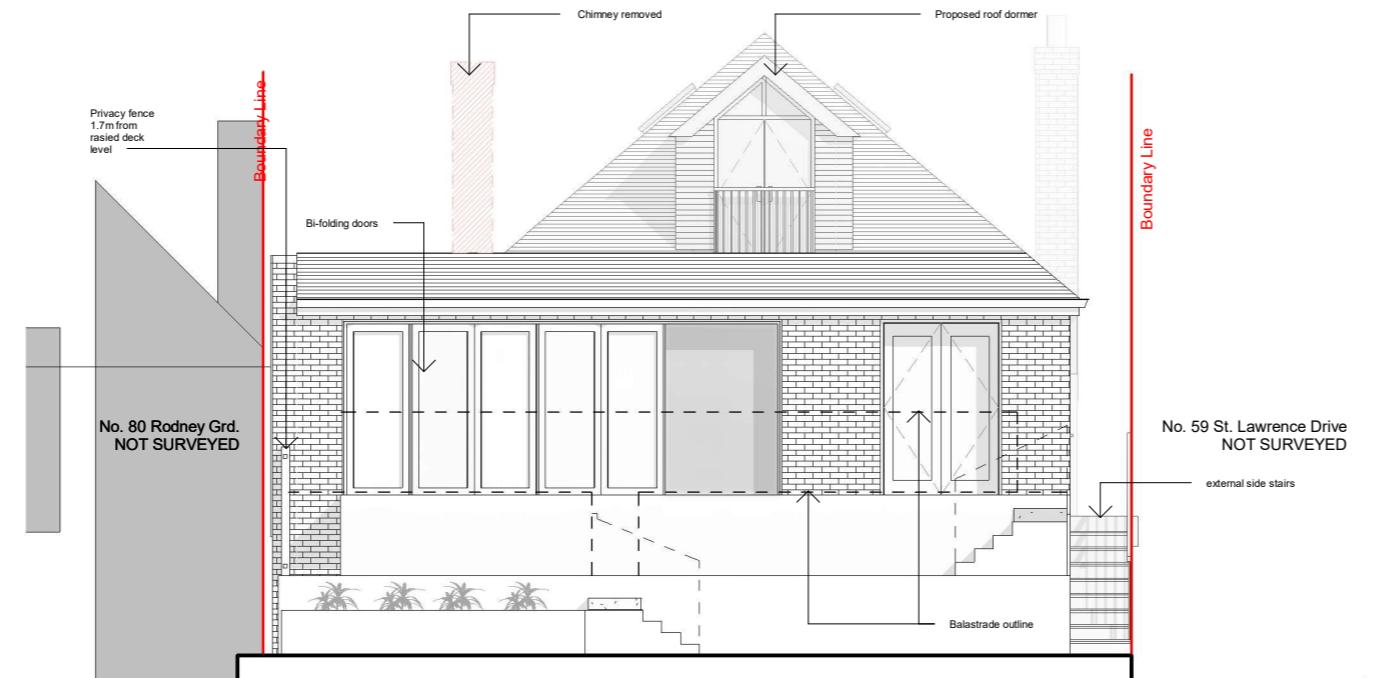

2 Rear elevation - Proposed  
1 : 100

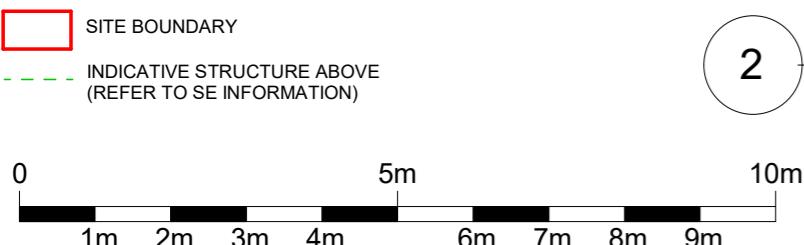

*All dimensions are approximate only have been added for information purposes only.  
Dimensions should be checked prior to construction or manufacture*

## General Notes:

Copyright The Market Design & Build. No implied licence exists. This drawing should not be used to calculate areas for the purposes of valuation. Do not scale this drawing. All dimensions to be checked on the site by the contractor and such dimensions to be their responsibility. All work must comply with relevant British Standards and Building Regulations requirements. Drawing errors and omissions to be reported to the architect. To be read in conjunction with Architect's specification and other consultant information. All fixed furniture drawn is for guidance only. Refer to separate drawings and schedules.

### Drawing Status:

## PLANNING

Project Name  
61 St Lawrence Drive, Pinner, HA5 2RW

Clients Name  
Reza Naji


Drawing Title  
Side Elevation 1

Description  
Rear Extension


Scale  
1:100@A3      Date  
July 2025      Drawn By  
BC

Drawing Number  
240068-PL-D 0010



Issue Date	Checked	Revision
24/07/2025	PN	P1

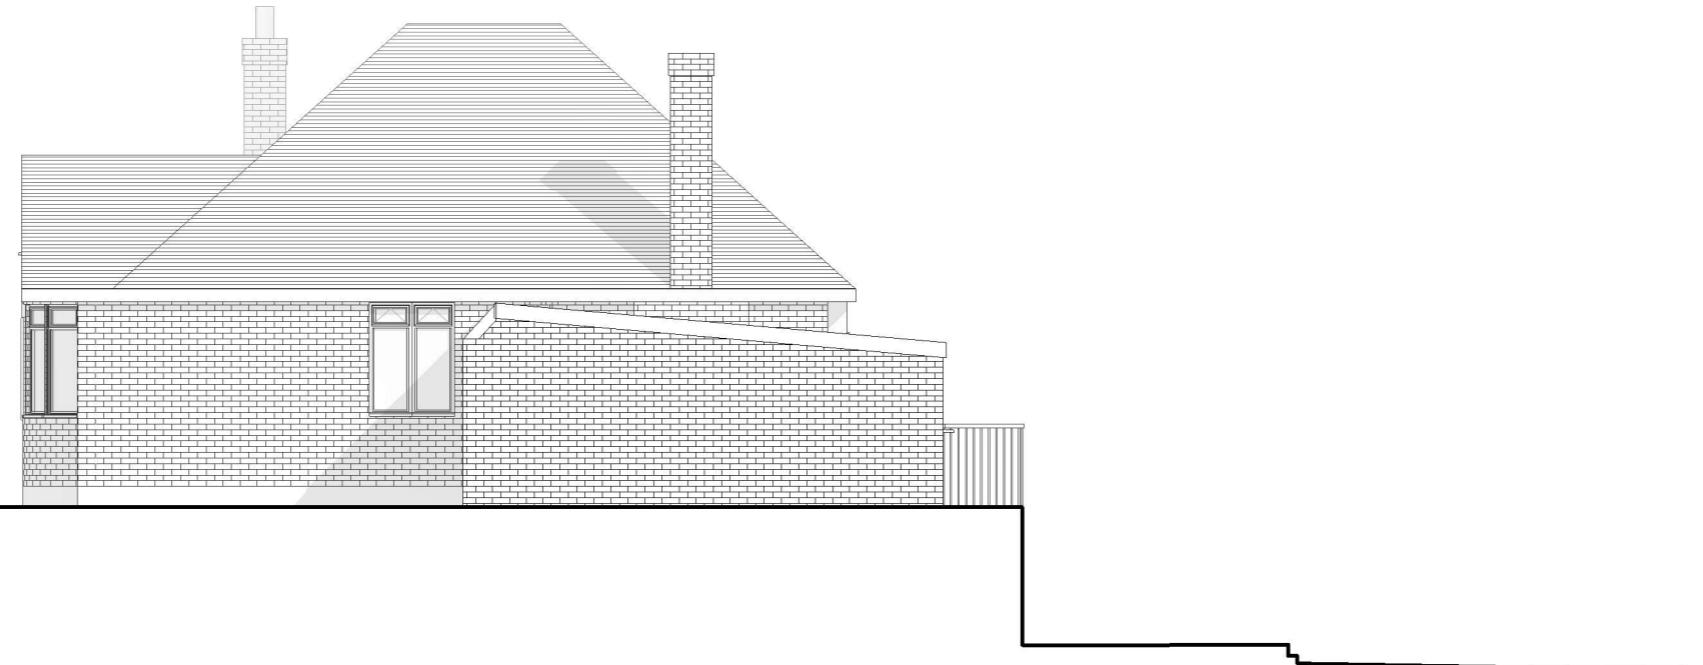

1 Side elevation 1 - Existing  
1 : 100

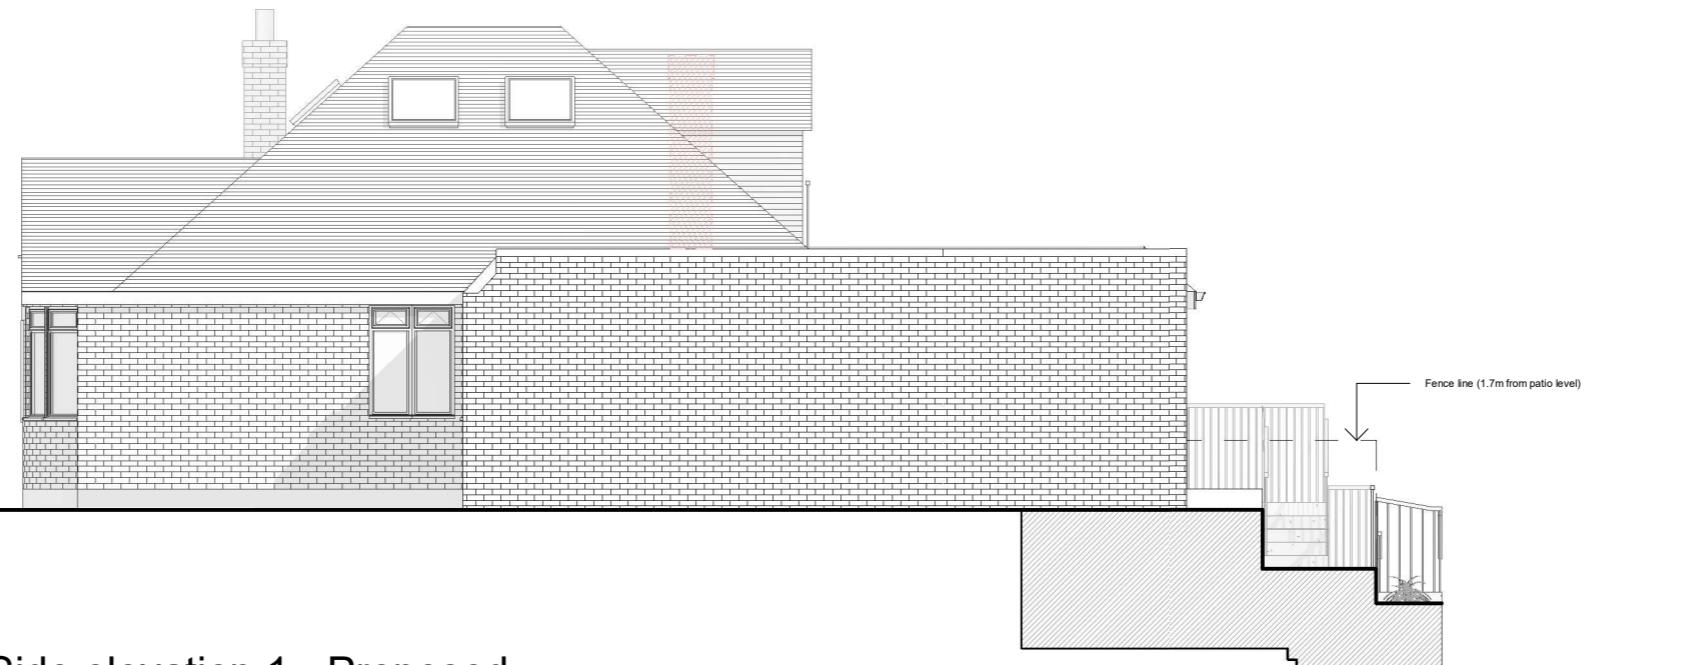

2 Side elevation 1 - Proposed  
1 : 100

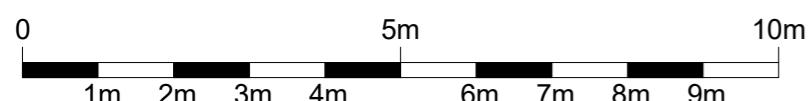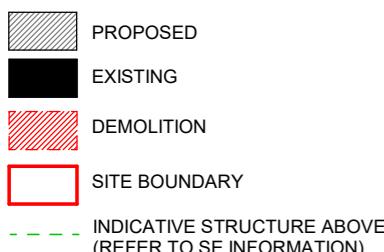

*All dimensions are approximate only have been added for information purposes only.  
Dimensions should be checked prior to construction or manufacture*

320 High Street  
Harlington, Hayes,  
Middlesex,  
UB3 5DU

t:0203 432 5269

www.themarketdesignbuild.com  
info@themarketdesignbuild.com

### General Notes:

Copyright The Market Design & Build. No implied licence exists. This drawing should not be used to calculate areas for the purposes of valuation. Do not scale this drawing. All dimensions to be checked on the site by the contractor and such dimensions to be their responsibility. All work must comply with relevant British Standards and Building Regulations requirements. Drawing errors and omissions to be reported to the architect. To be read in conjunction with Architect's specification and other consultant information. All fixed furniture drawn is for guidance only. Refer to separate drawings and schedules.

## Drawing Status:

## PLANNING

Project Name  
1 St Lawrence Drive, Pinner, HA5 2RW

lients Name  
**Reza Naji**

rawing Title  
Side Elevation 2

escription  
Rear Extension


cale :100@A3	Date July 2025	Drawn By BC
-----------------	-------------------	----------------

rawing Number  
40068 PL D 0011


Issue Date	Checked	Revision
4/07/2025	PN	P1



1 Side elevation 2 - Existing  
1 : 100

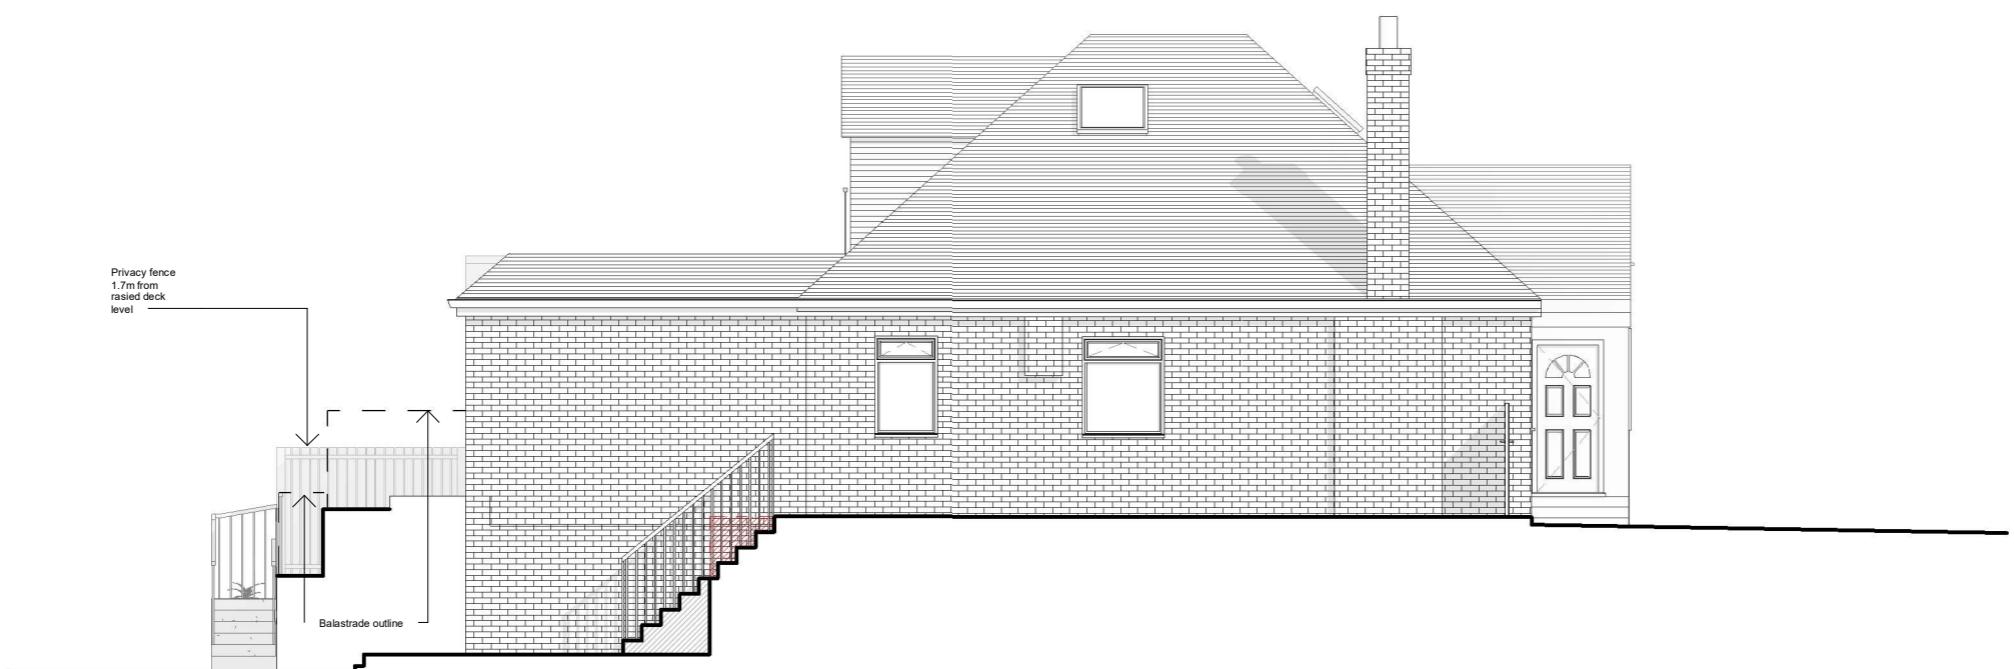

2 Side elevation 2 - Proposed  
1 : 100

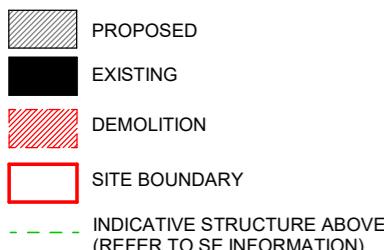

*All dimensions are approximate only have been added for information purposes only.  
Dimensions should be checked prior to construction or manufacture*