

N  
↑

10m 50 m 100 m



1 Block Plan location plan  
1 : 1250

THE  
**MARKET**  
DESIGN & BUILD  
A TRUE DESIGN & BUILD COMPANY

320 High Street  
Harlington, Hayes,  
Middlesex,  
UB3 5DU

t:0203 432 5269

[www.themarketdesignbuild.com](http://www.themarketdesignbuild.com)  
[info@themarketdesignbuild.com](mailto:info@themarketdesignbuild.com)



#### General Notes:

Copyright The Market Design & Build. No implied licence exists. This drawing should not be used to calculate areas for the purposes of valuation. Do not scale this drawing. All dimensions to be checked on the site by the contractor and such dimensions to be their responsibility. All work must comply with relevant British Standards and Building Regulations requirements. Drawing errors and omissions to be reported to the architect. To be read in conjunction with Architect's specification and other consultant information. All fixed furniture drawn is for guidance only. Refer to separate drawings and schedules.

#### Drawing Status:

PLANNING

Rev.	Description	by	Date
------	-------------	----	------

P1	Planning issue	BC	24/07/2025
P2	Planning issue	BC	26/09/2025
P3	Planning issue	BC	02/10/2025

Project Name  
61 St Lawrence Drive, Pinner, HA5 2RW

Clients Name  
Reza Naji

Drawing Title  
Location Plan

Description  
Rear Extension

Scale  
1:1250@A3 Date  
Sep. 25 Drawn By  
BC

Drawing Number  
240068-PL-D 0012

Issue Date  
02/10/2025 Checked  
PN Revision  
P3

N  
↑




1 Block Plan Existing  
1 : 500

1 : 500



2 Block Plan Proposed  
1 : 500

2 ) 1 : 500

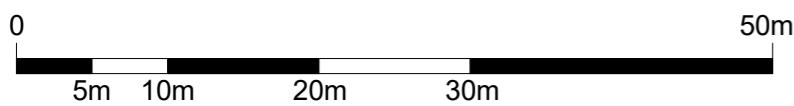

# THE **MARKET** DESIGN & BUILD



A TRUE DESIGN & BUILD COMPANY

320 High Street  
Harlington, Hayes,  
Middlesex,

t:0203 432 5269

t:0203 432 5260

www.themarketdesignbuild.com  
info@themarketdesignbuild.com

## General Notes:

Copyright The Market Design & Build. No implied licence exists. This drawing should not be used to calculate areas for the purposes of valuation. Do not scale this drawing. All dimensions to be checked on the site by the contractor and such dimensions to be their responsibility. All work must comply with relevant British Standards and Building Regulations requirements. Drawing errors and omissions to be reported to the architect. To be read in conjunction with Architect's specification and other consultant information. All fixed furniture drawn is for guidance only. Refer to separate drawings and schedules.

### Drawing Status:

## PLANNING

Project Name  
61 St Lawrence Drive, Pinner, HA5 2RW

Clients Name  
**Reza Naiji**

## Drawing Title Block Plan



## Description

### Rear Extension

Scale 1:500@A3	Date Sep. 25	Drawn By BC
-------------------	-----------------	----------------

Drawing Number  
240068 PL D 0001

Issue Date  
02/10/2025

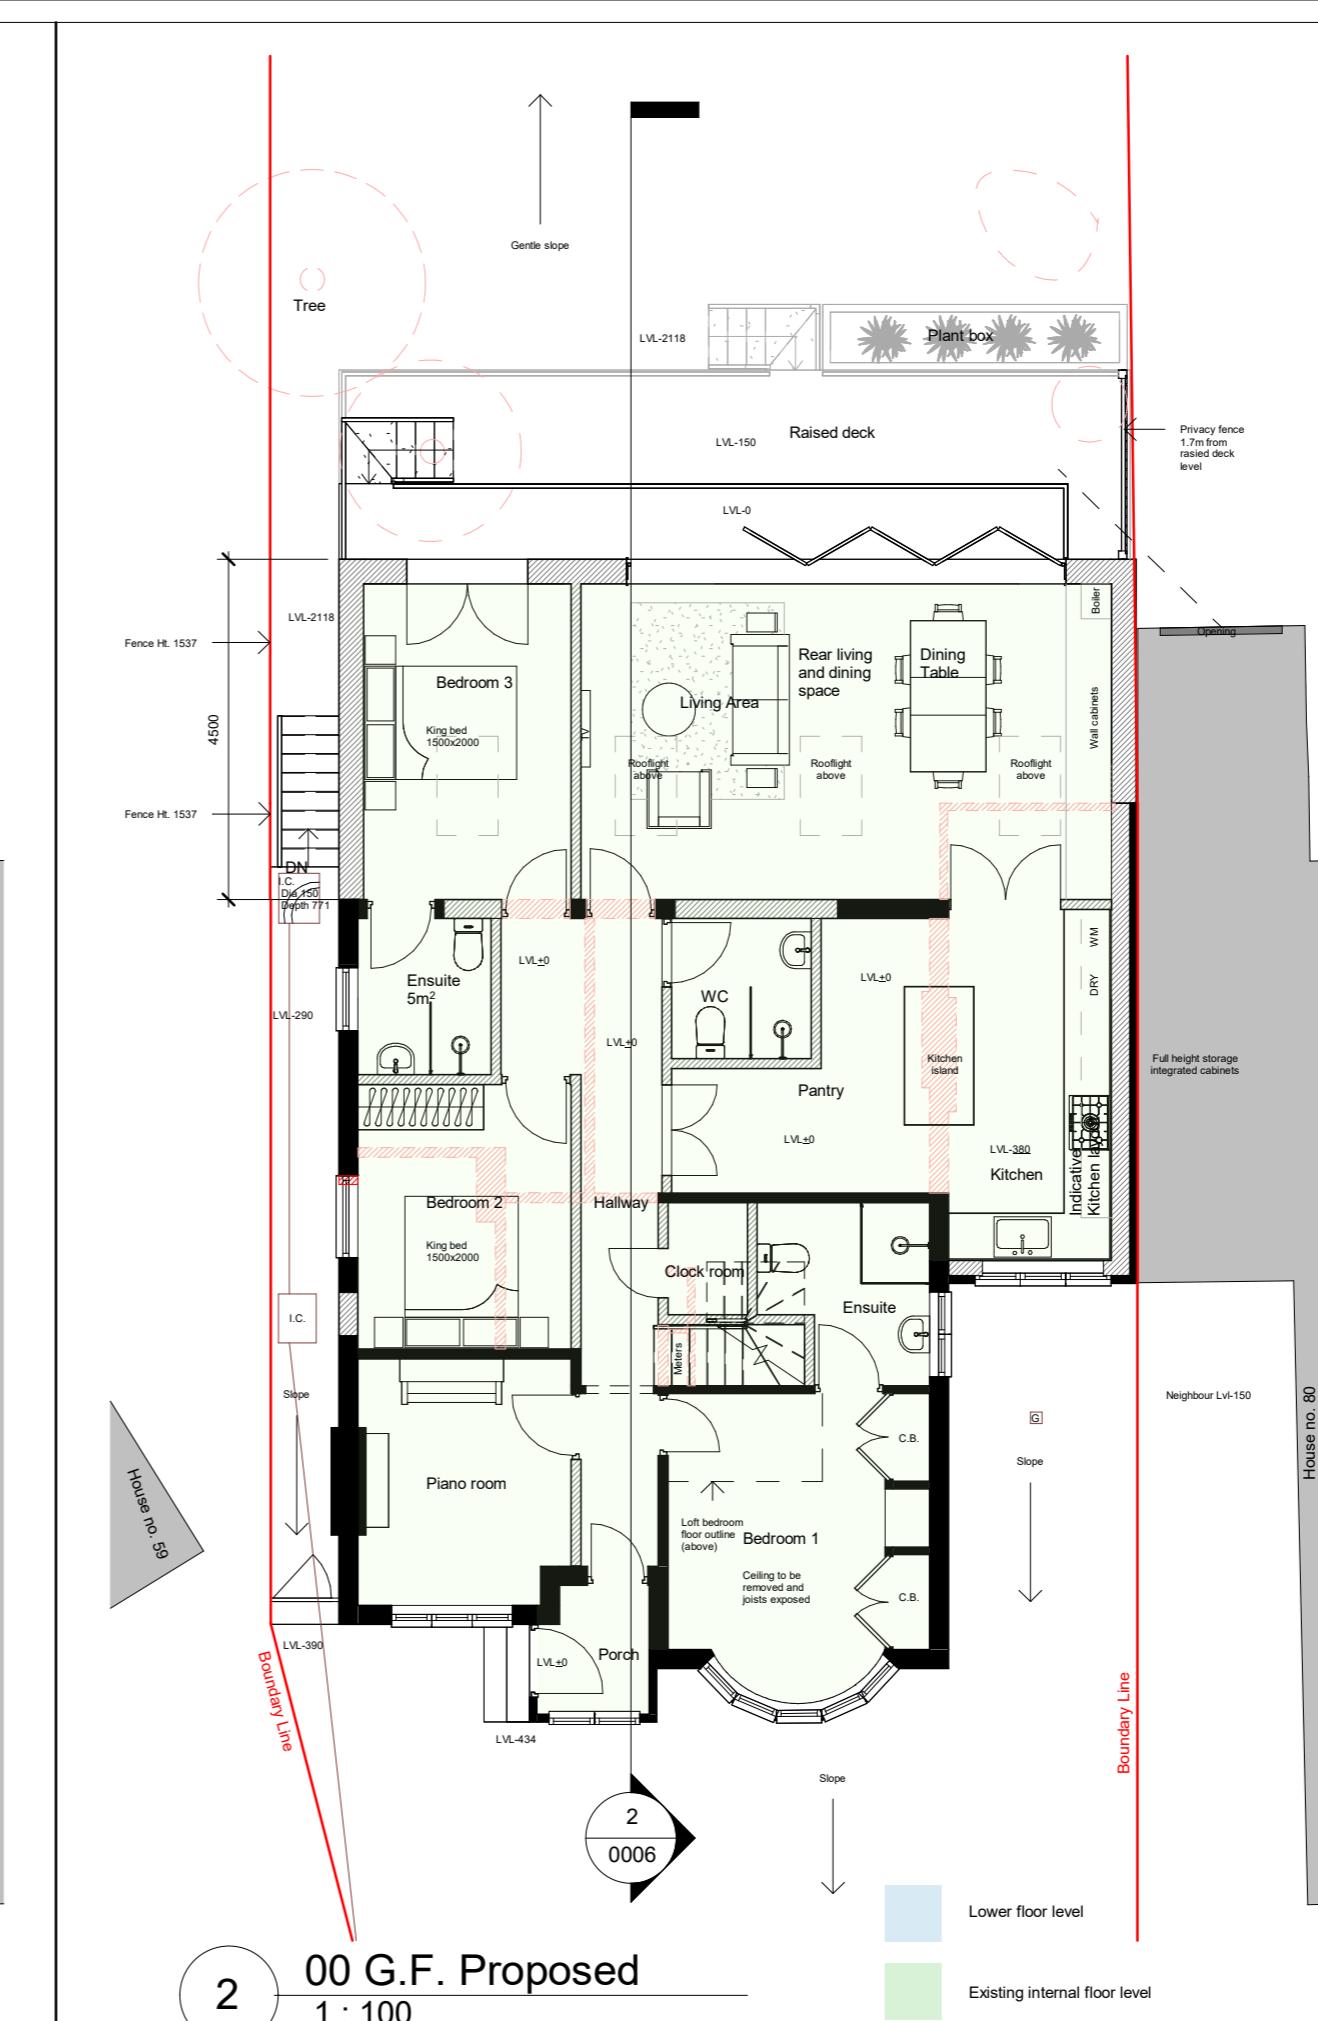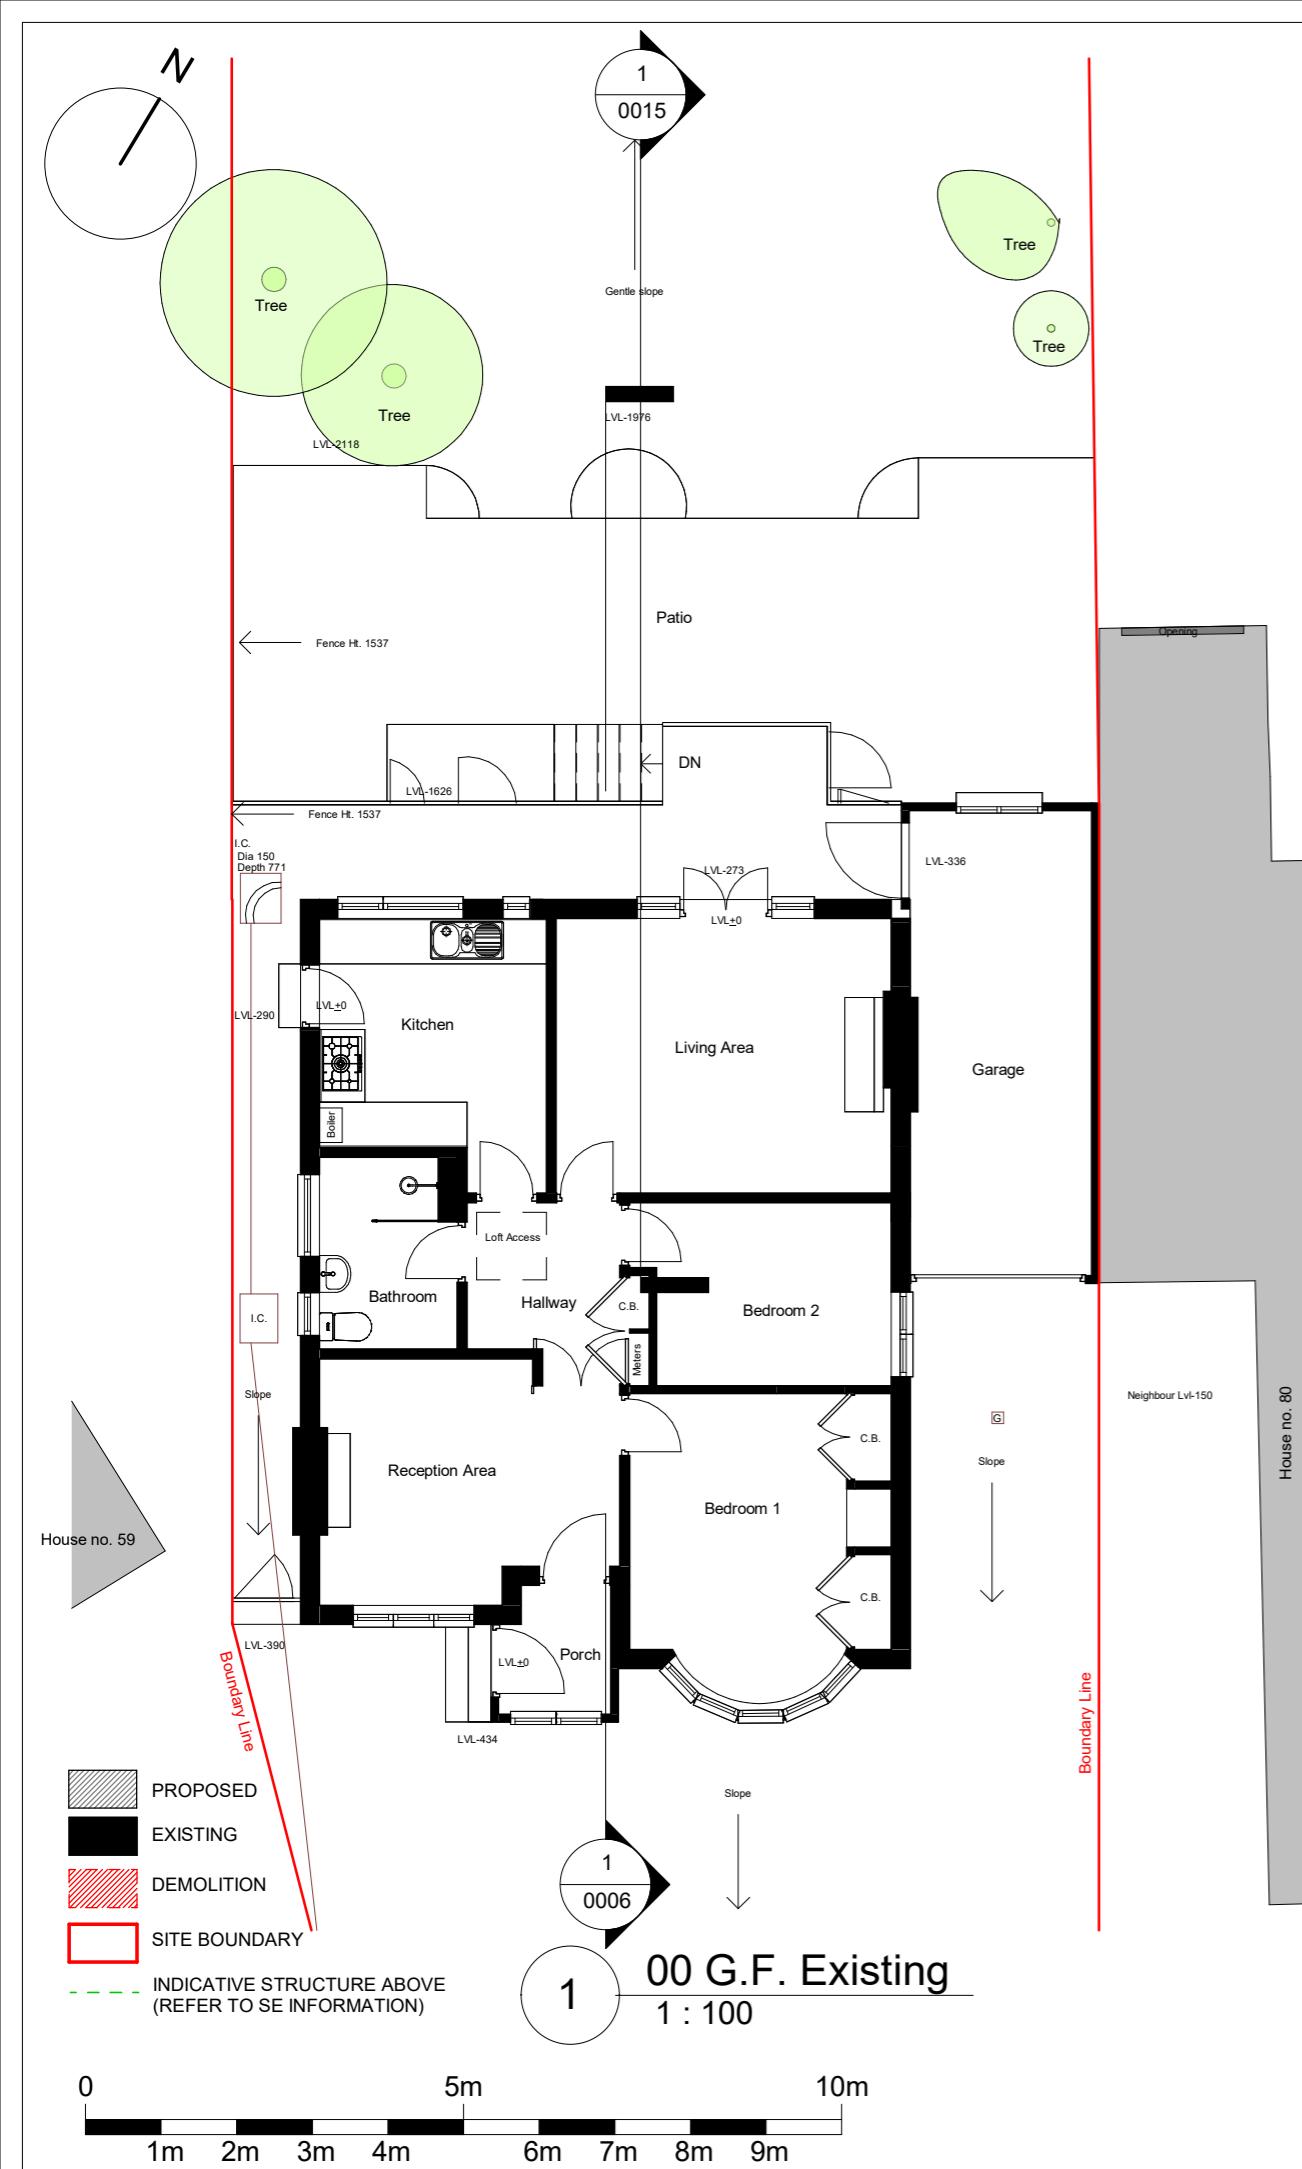

*All dimensions are approximate only have been added for information purposes only.  
Dimensions should be checked prior to construction or manufacture*

# THE **MARKET** DESIGN & BUILD



A TRUE DESIGN & BUILD COMPANY

320 High Street  
Harlington, Hayes,  
Middlesex,  
UB3 5DU

t:0203 432 5269

www.themarketdesignbuild.com  
info@themarketdesignbuild.com

### General Notes:

Copyright The Market Design & Build. No implied licence exists. This drawing should not be used to calculate areas for the purposes of valuation. Do not scale this drawing. All dimensions to be checked on the site by the contractor and such dimensions to be their responsibility. All work must comply with relevant British Standards and Building Regulations requirements. Drawing errors and omissions to be reported to the architect. To be read in conjunction with Architect's specification and other consultant information. All fixed furniture drawn is for guidance only. Refer to separate drawings and schedules.

### Drawing Status:

## PLANNING

Project Name  
61 St Lawrence Drive, Pinner, HA5 2RW

Clients Name  
**Reza Naji**

---



## Drawing Title

## Ground Floor

---

### Description

Scale 1:100@A3	Date Sep. 25	Drawn By BC
<p>Drawing Number 240068-PL-D 0002</p>		
Issue Date 02/10/2025	Checked PN	Revision P3

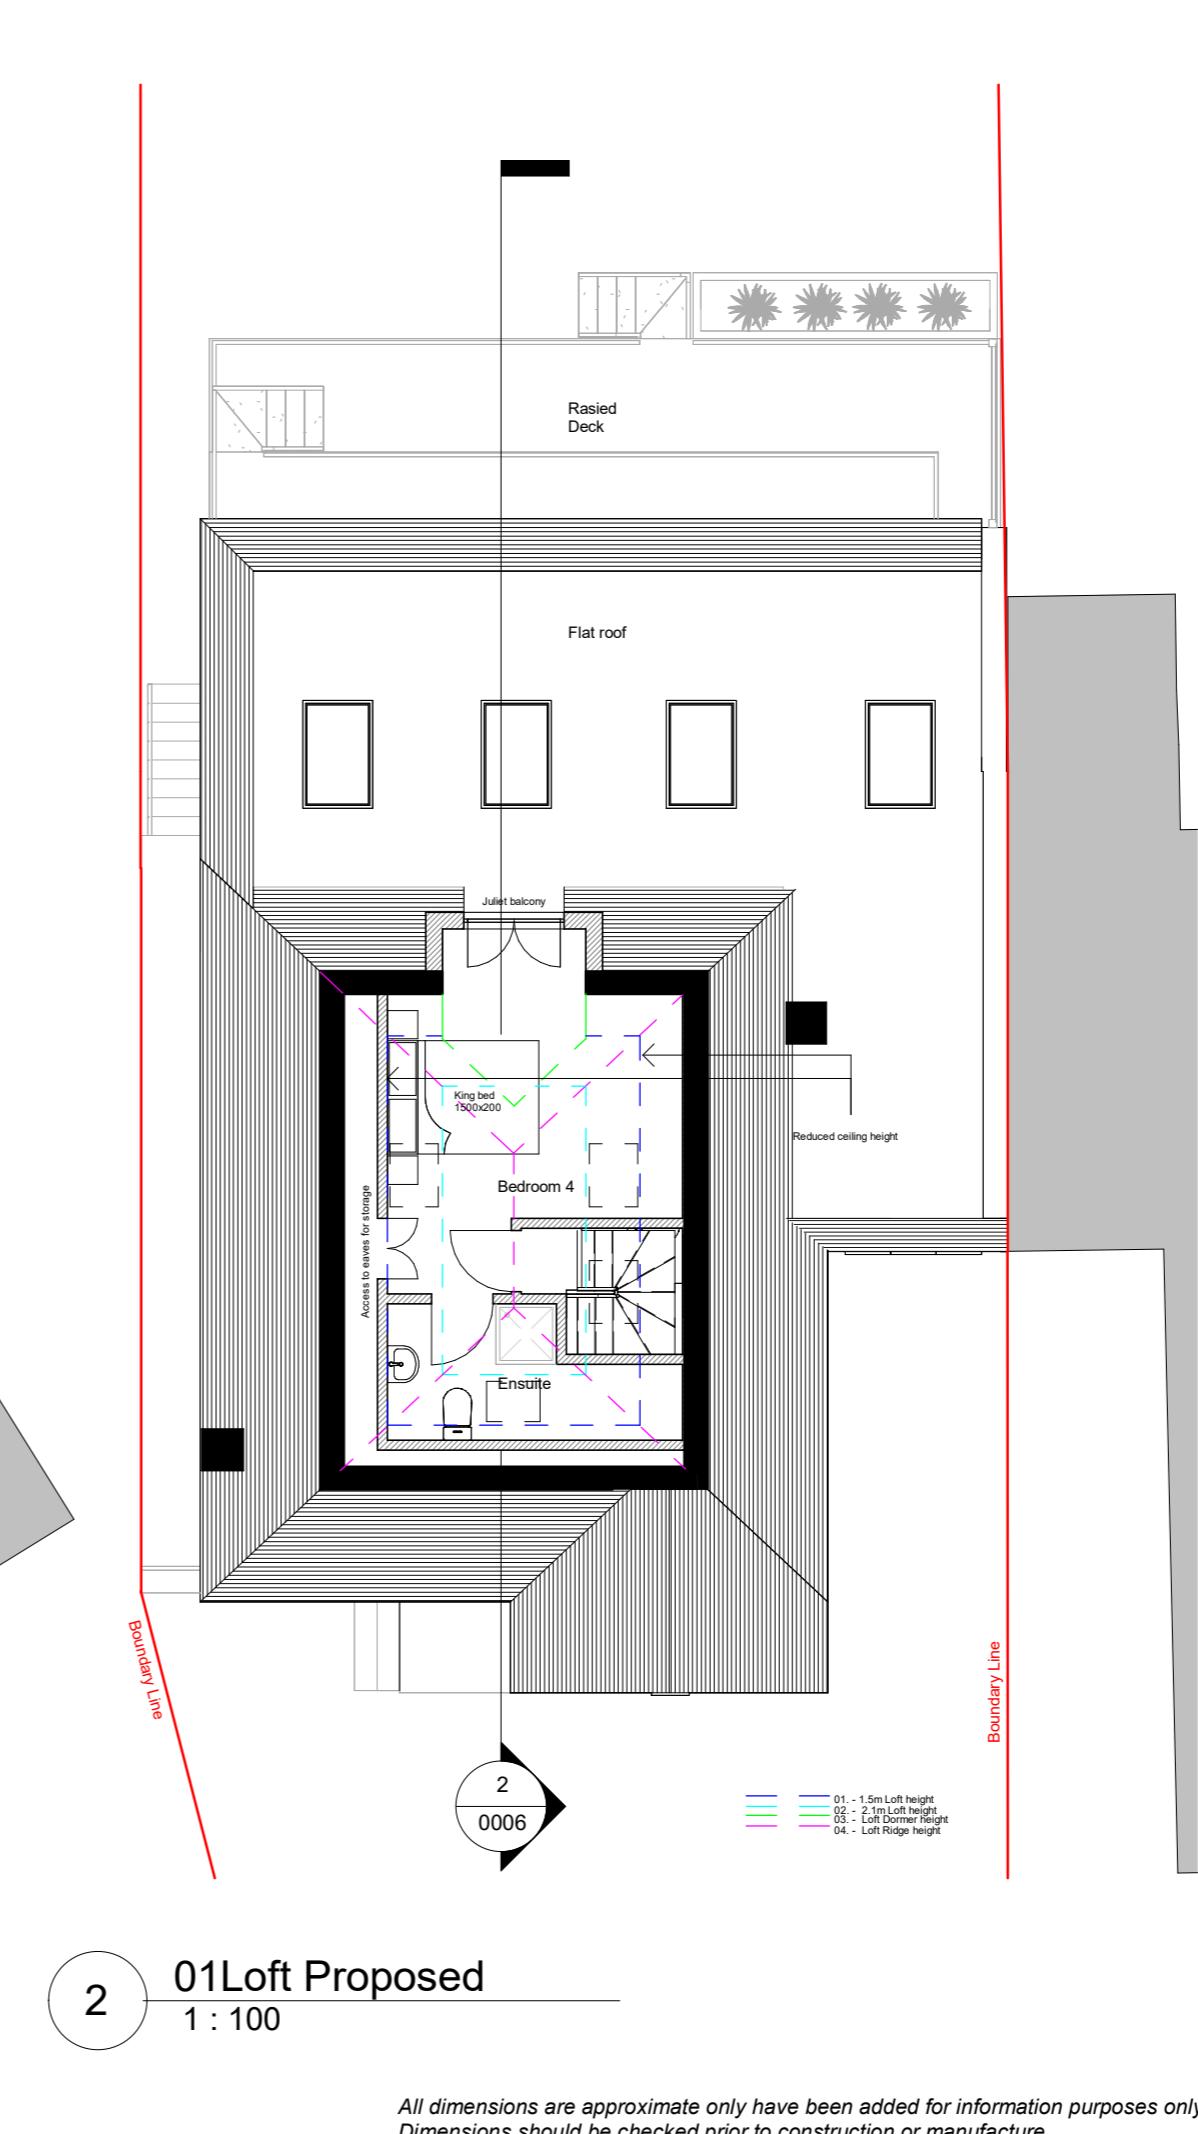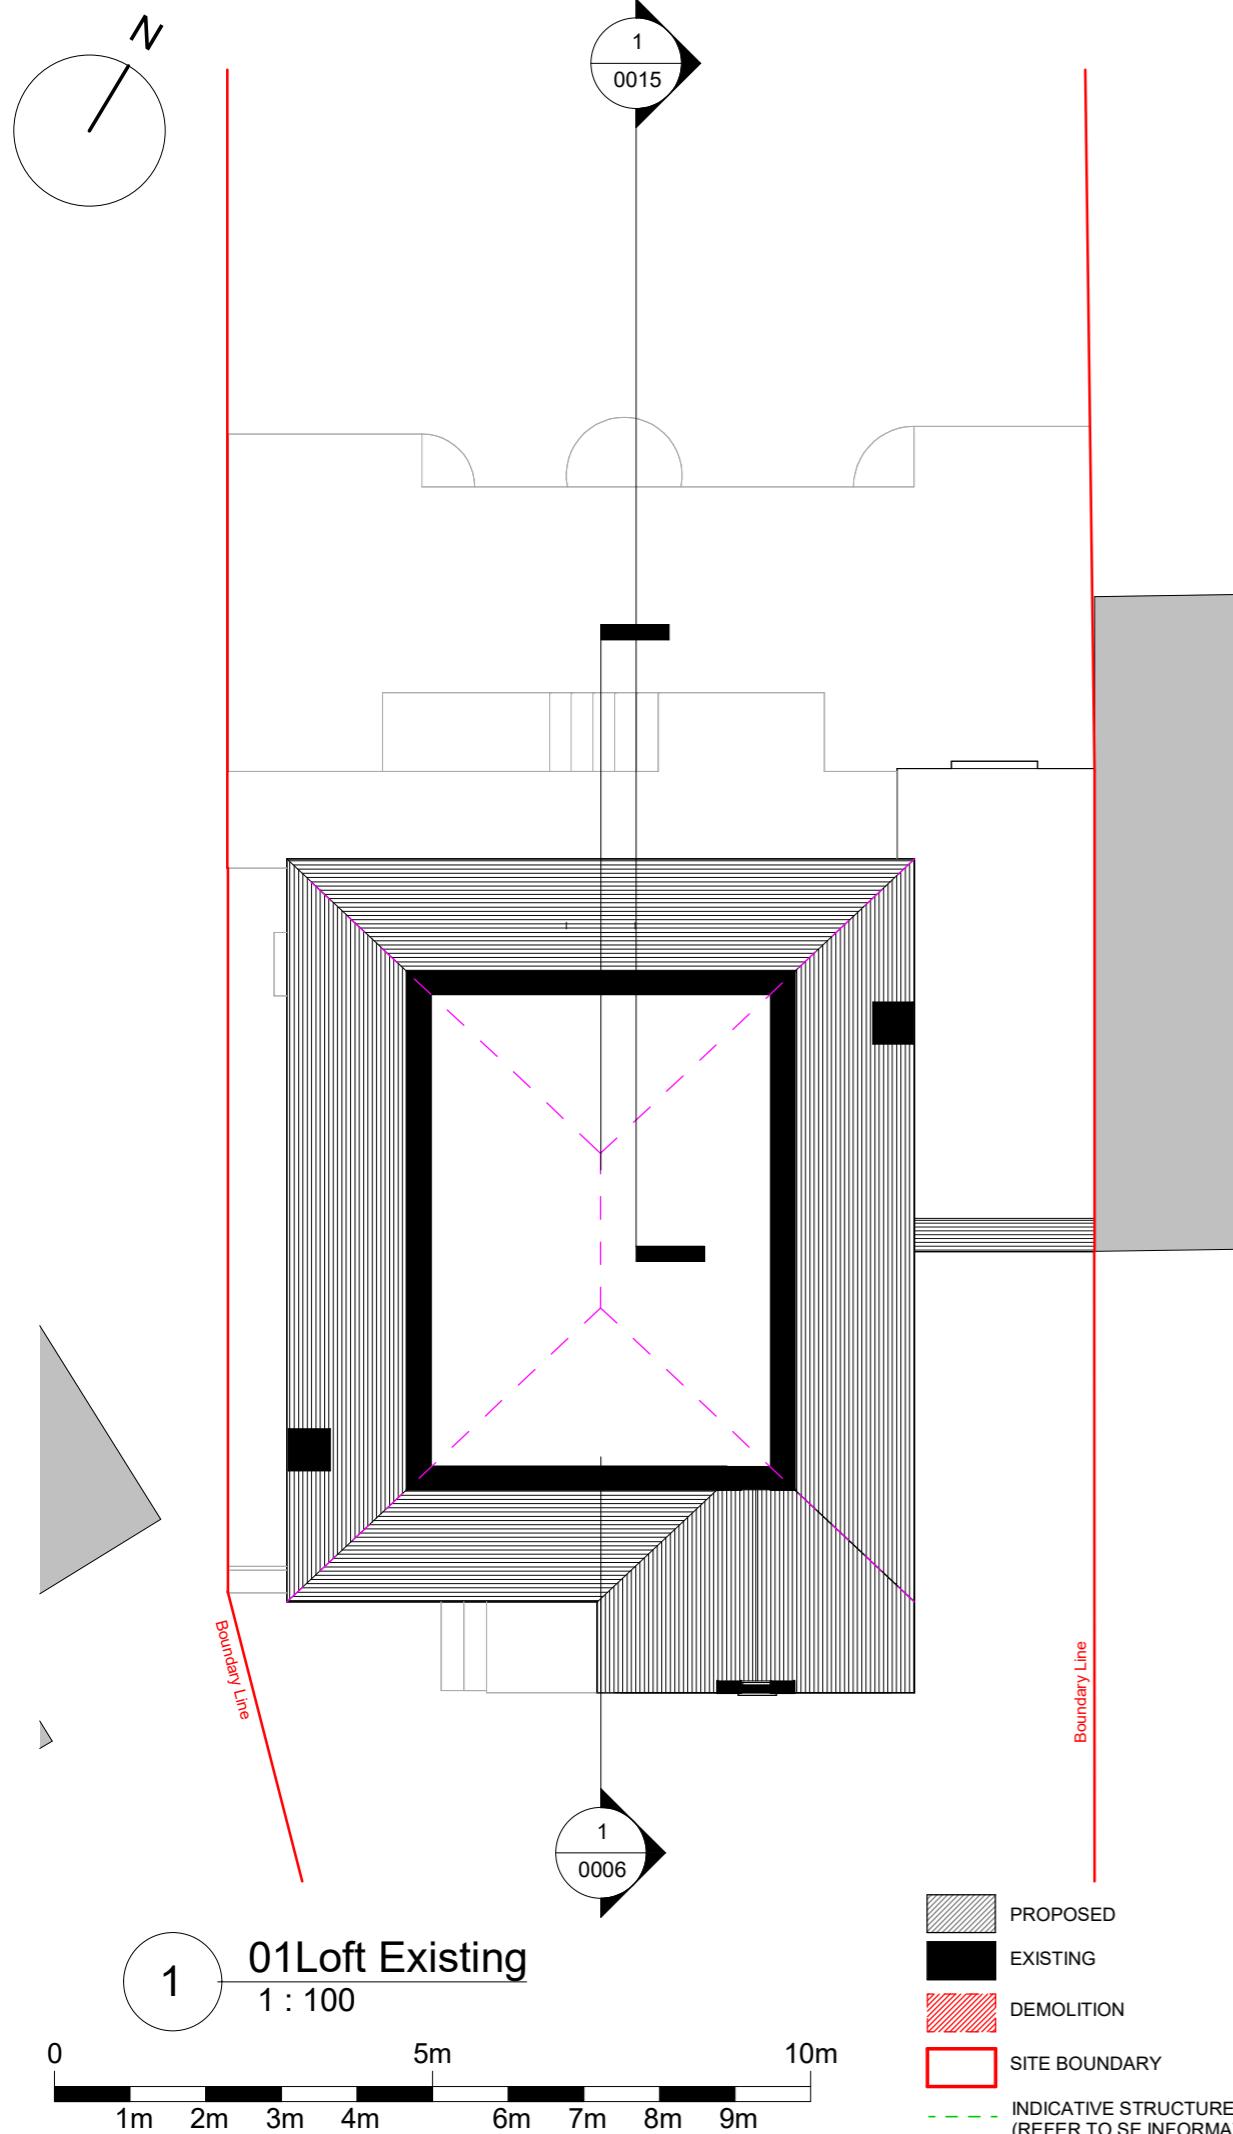

# THE **MARKET** DESIGN & BUILD



A TRUE DESIGN & BUILD COMPANY

320 High Street  
Harlington, Hayes,  
Middlesex,  
UB3 5DU

t:0203 432 5269

[www.themarketdesignbuild.com](http://www.themarketdesignbuild.com)  
[info@themarketdesignbuild.com](mailto:info@themarketdesignbuild.com)

### General Notes:

Copyright The Market Design & Build. No implied licence exists. This drawing should not be used to calculate areas for the purposes of valuation. Do not scale this drawing. All dimensions to be checked on the site by the contractor and such dimensions to be their responsibility. All work must comply with relevant British Standards and Building Regulations requirements. Drawing errors and omissions to be reported to the architect. To be read in conjunction with Architect's specification and other consultant information. All fixed furniture drawn is for guidance only. Refer to separate drawings and schedules.

### Drawing Status:

## PLANNING

Project Name  
61 St Lawrence Drive, Pinner, HA5 2RW

Clients Name  
**Reza Naji**

## Drawing Title Loft Plans

## Description



### Rear Extension

Scale Date Drawn By  
1:100@A3 Sep. 25 BC

Drawing Number  
240068 RL D 000

Issue Date  
02/10/2025

*All dimensions are approximate only have been added for information purposes only.  
Dimensions should be checked prior to construction or manufacture.*

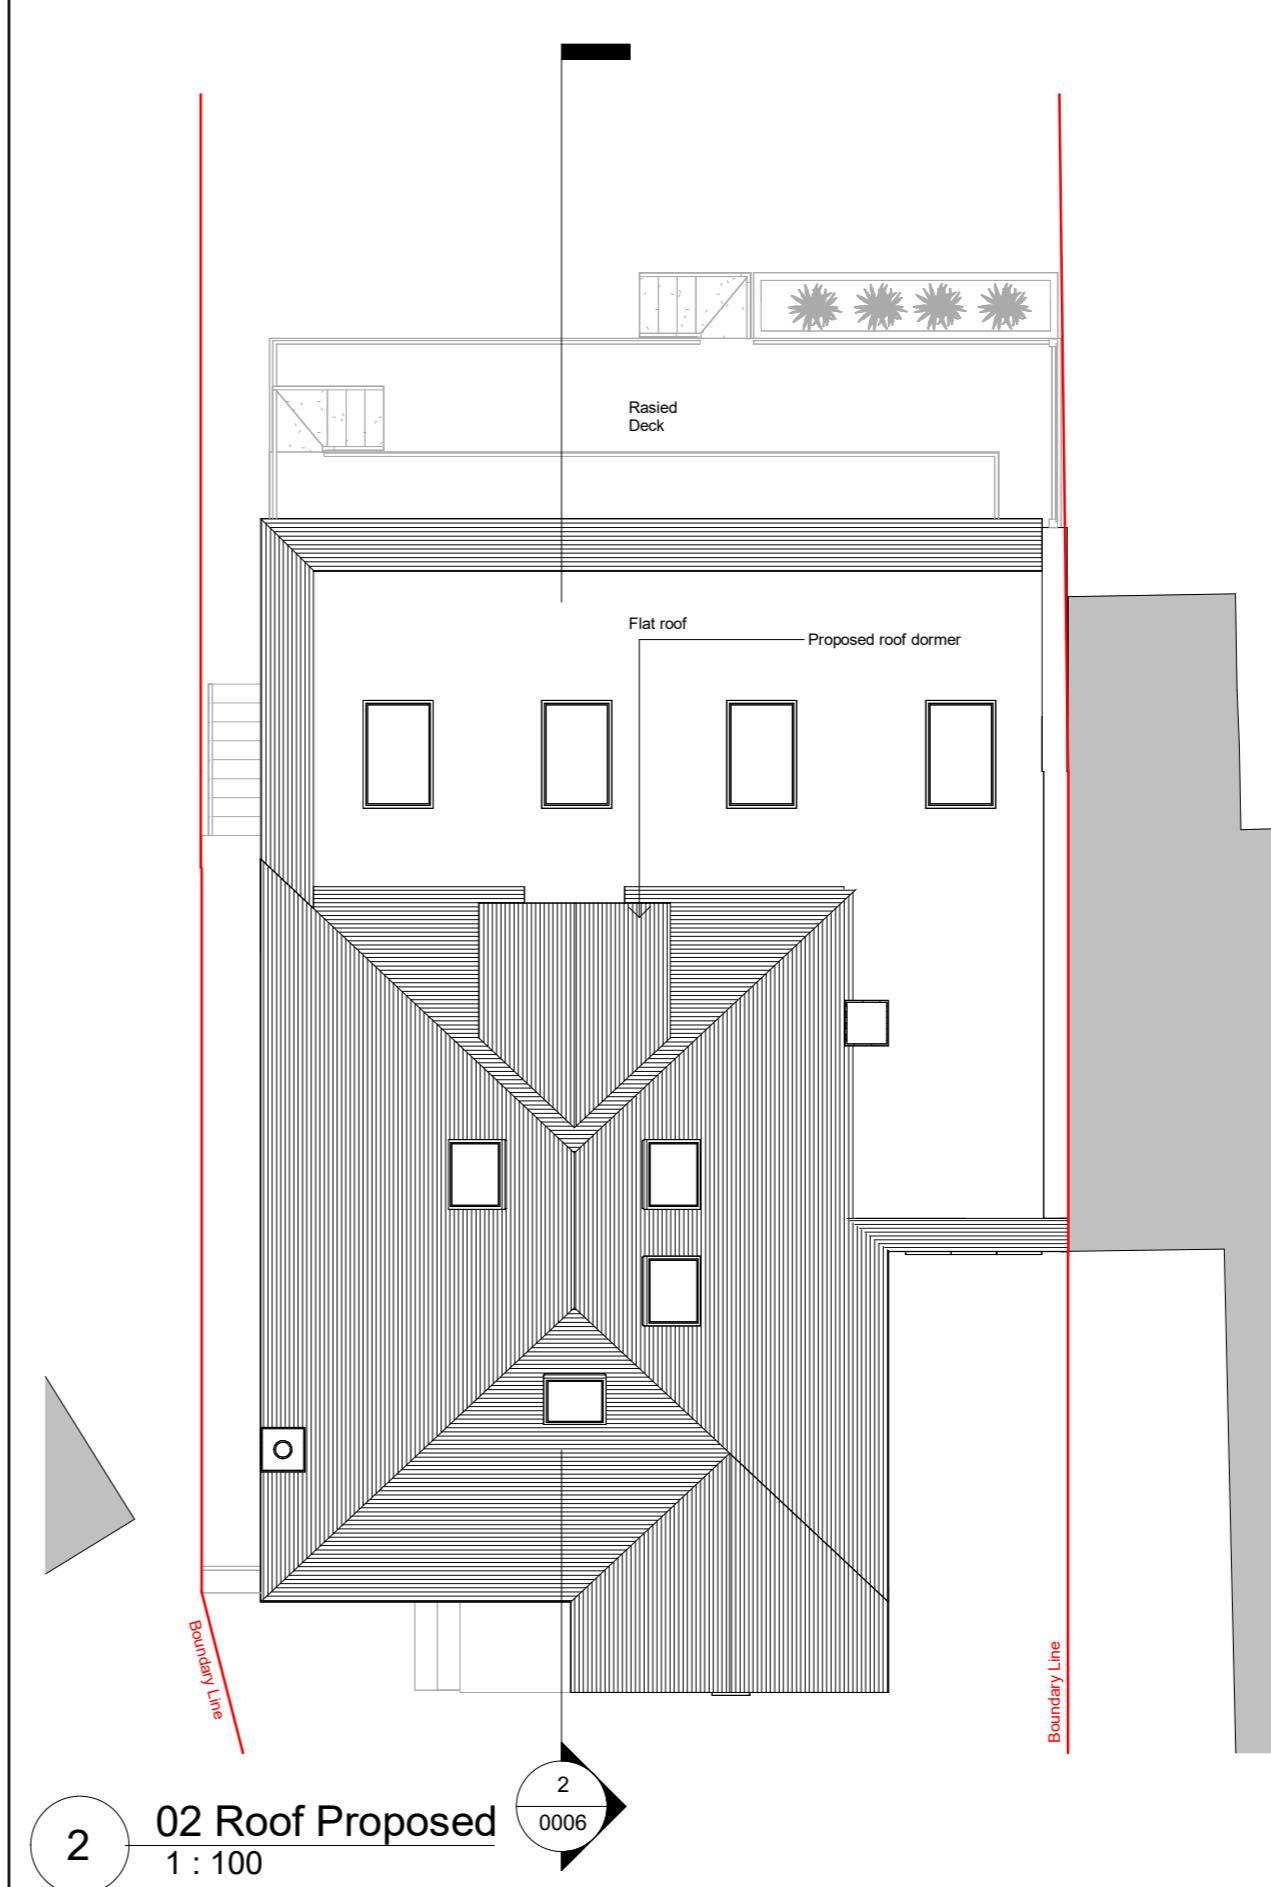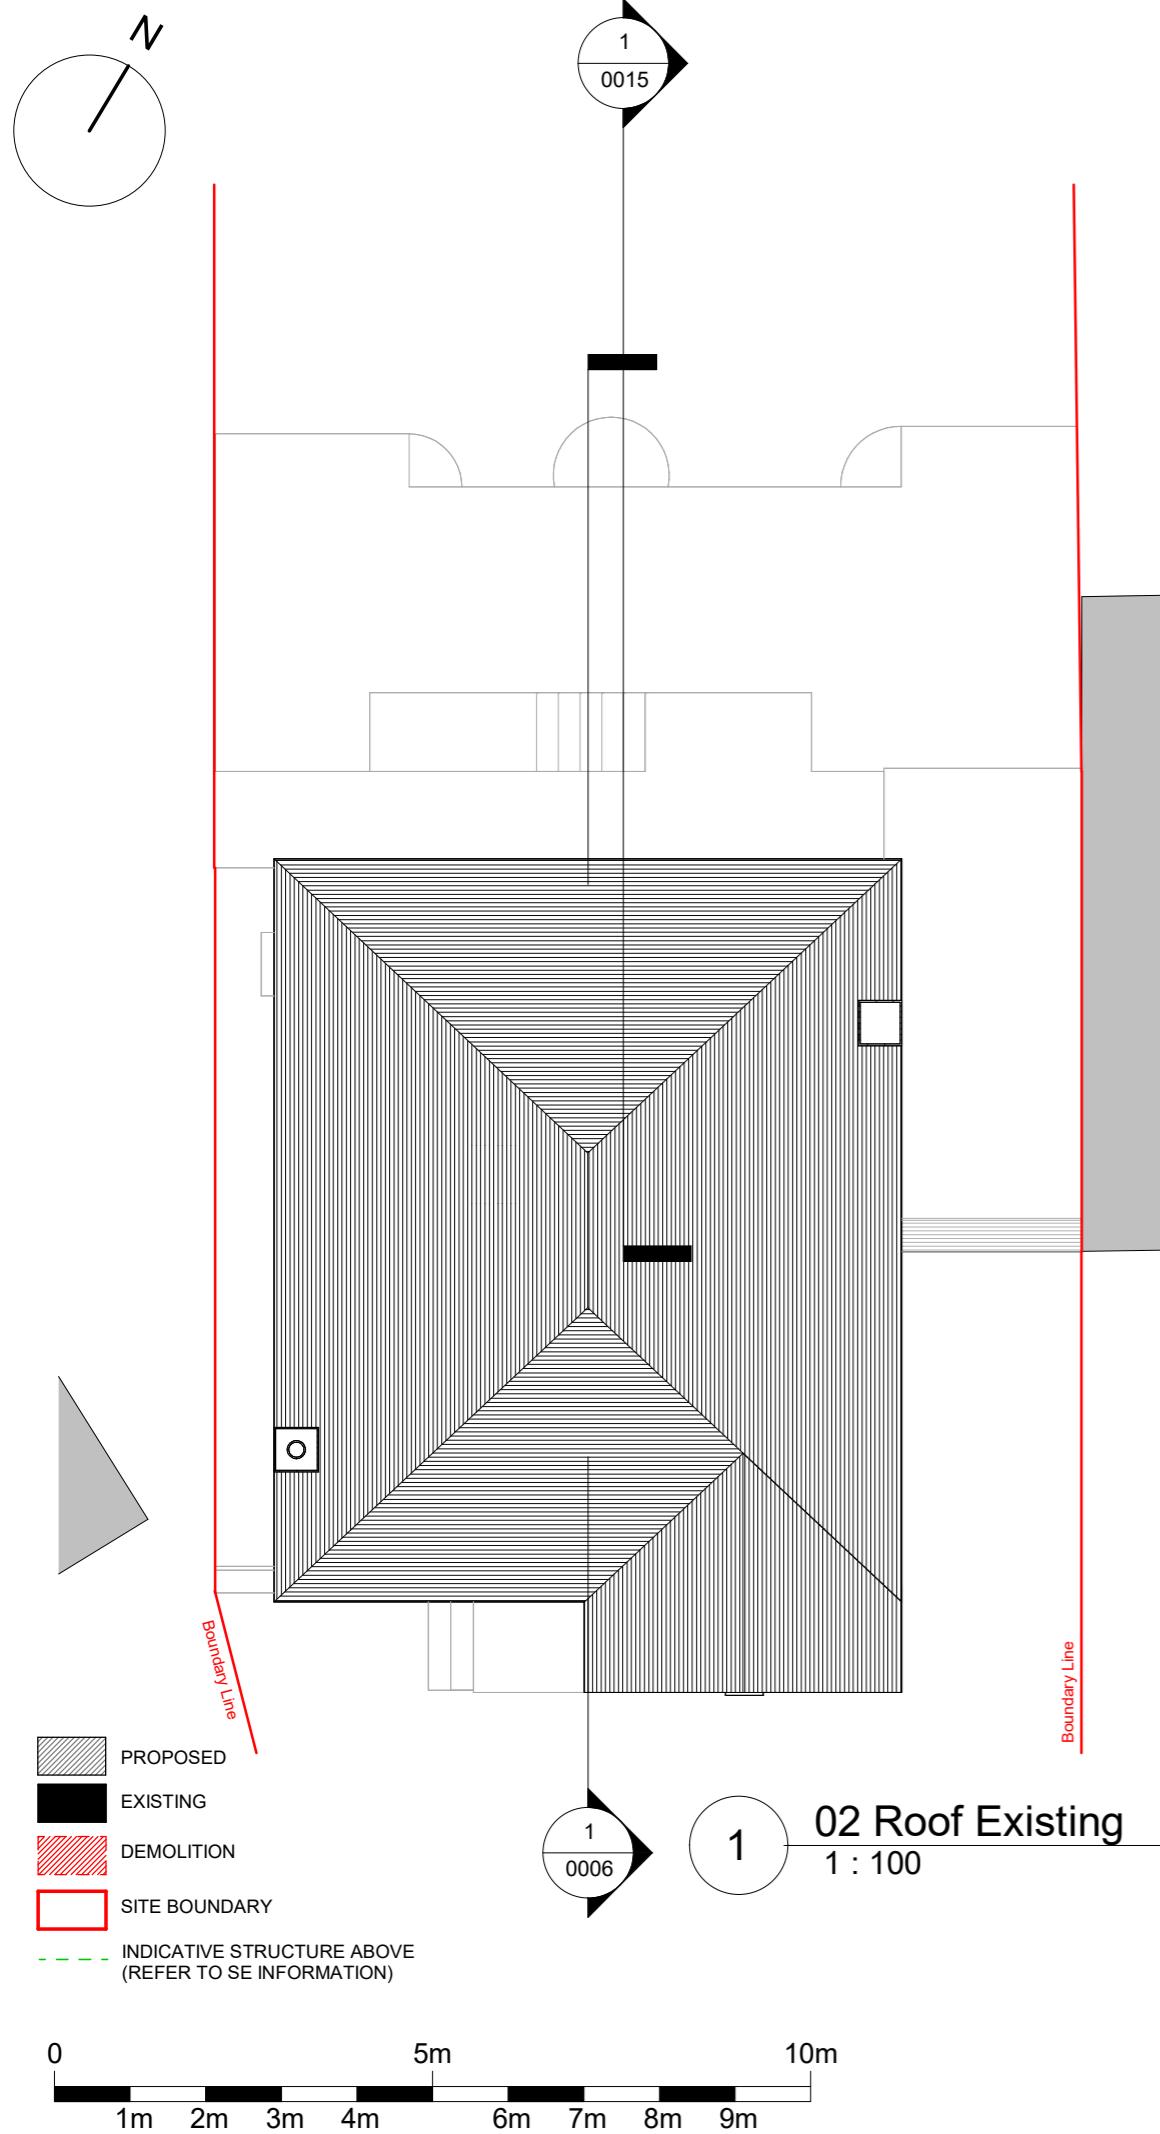

*All dimensions are approximate only have been added for information purposes only.  
Dimensions should be checked prior to construction or manufacture*

# THE **MARKET** DESIGN & BUILD



A TRUE DESIGN & BUILD COMPANY

320 High Street  
Harlington, Hayes,  
Middlesex,  
UB3 5DU

t:0203 432 5269

www.themarketdesignbuild.com  
info@themarketdesignbuild.com

### General Notes:

Copyright The Market Design & Build. No implied licence exists. This drawing should not be used to calculate areas for the purposes of valuation. Do not scale this drawing. All dimensions to be checked on the site by the contractor and such dimensions to be their responsibility. All work must comply with relevant British Standards and Building Regulations requirements. Drawing errors and omissions to be reported to the architect. To be read in conjunction with Architect's specification and other consultant information. All fixed furniture drawn is for guidance only. Refer to separate drawings and schedules.

### Drawing Status:

## PLANNING

Project Name  
61 St Lawrence Drive, Pinner, HA5 2RW

Clients Name  
**Reza Naji**

## Drawing Title

# Roof Plans

## Description

### Rear Extension

Scale 1:100@A3	Date Sep. 25	Drawn By BC
Drawing Number 240068-PL-D 0005		
Issue Date 02/10/2025		
Checked PN	Revision P3	

### General Notes:

Copyright The Market Design & Build. No implied licence exists. This drawing should not be used to calculate areas for the purposes of valuation. Do not scale this drawing. All dimensions to be checked on the site by the contractor and such dimensions to be their responsibility. All work must comply with relevant British Standards and Building Regulations requirements. Drawing errors and omissions to be reported to the architect. To be read in conjunction with Architect's specification and other consultant information. All fixed furniture drawn is for guidance only. Refer to separate drawings and schedules.

## Drawing Status:

## PLANNING

Project Name  
1 St Lawrence Drive, Pinner, HA5 2RW

Patients Name  
Reza Naji

## Drawing Title Section 1

## Description near Extension


Scale 100@A3	Date Sep. 25	Drawn By BC
Drawing Number 40068-PL-D 0006		
Issue Date 2/10/2025	Checked PN	Revision P3



## 1 Section 1 - Existing



## 2 Section 1 - Proposed 1 : 100

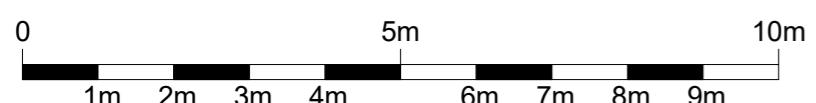

*All dimensions are approximate only have been added for information purposes only.  
Dimensions should be checked prior to construction or manufacture*



## General Notes:

Copyright The Market Design & Build. No implied licence exists. This drawing should not be used to calculate areas for the purposes of valuation. Do not scale this drawing. All dimensions to be checked on the site by the contractor and such dimensions to be their responsibility. All work must comply with relevant British Standards and Building Regulations requirements. Drawing errors and omissions to be reported to the architect. To be read in conjunction with Architect's specification and other consultant information. All fixed furniture drawn is for guidance only. Refer to separate drawings and schedules.

### Drawing Status:

## PLANNING

Project Name  
1 St Lawrence Drive, Pinner, HA5 2RW

lients Name

Drawing Title  
Rear Elevation

## Description

### Rear Extension


cale :100@A3	Date July 2025	Drawn By BC
-----------------	-------------------	----------------

rawing Number  
40068-PI -D 0009


Issue Date	Checked	Revision
2/10/2025	PN	P3



1 Rear elevation - Existing  
1 : 100

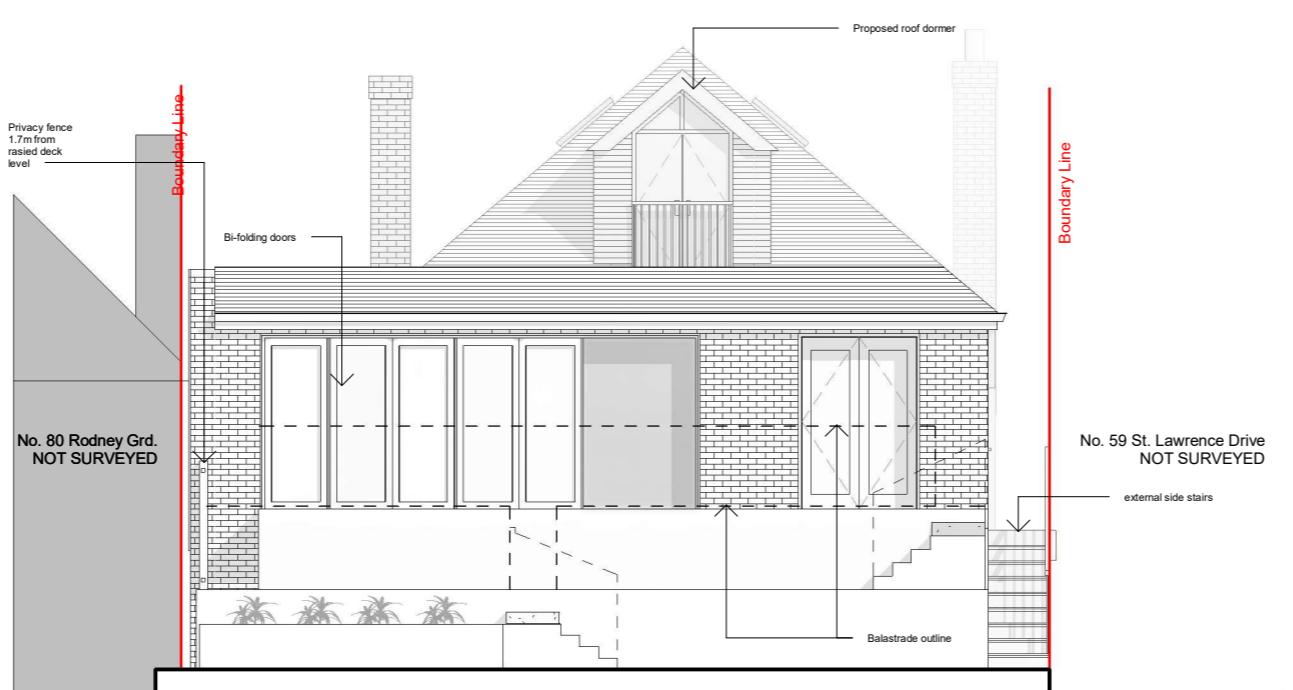

2 Rear elevation - Proposed  
1 : 100

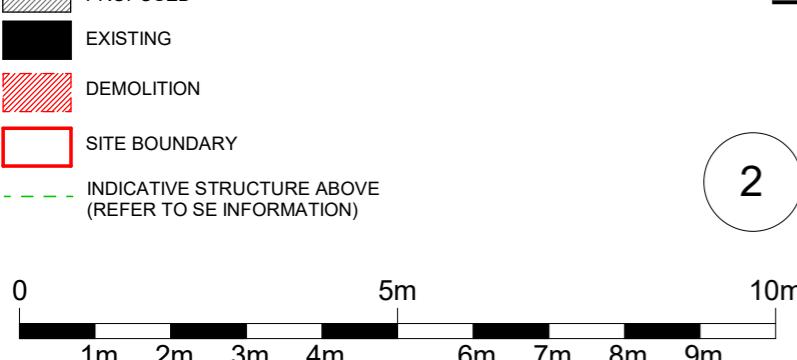

*All dimensions are approximate only have been added for information purposes only.  
Dimensions should be checked prior to construction or manufacture.*

320 High Street  
Harlington, Hayes,  
Middlesex,  
UB3 5DU

t:0203 432 5269

[www.themarketdesignbuild.com](http://www.themarketdesignbuild.com)  
[info@themarketdesignbuild.com](mailto:info@themarketdesignbuild.com)

### General Notes:

Copyright The Market Design & Build. No implied licence exists. This drawing should not be used to calculate areas for the purposes of valuation. Do not scale this drawing. All dimensions to be checked on the site by the contractor and such dimensions to be their responsibility. All work must comply with relevant British Standards and Building Regulations requirements. Drawing errors and omissions to be reported to the architect. To be read in conjunction with Architect's specification and other consultant information. All fixed furniture drawn is for guidance only. Refer to separate drawings and schedules.

### Drawing Status:

## PLANNING

Project Name  
61 St Lawrence Drive, Pinner, HA5 2RW

Clients Name  
Reza Naji


Drawing Title  
Side Elevation 1

Description  
Rear Extension


Scale Date Drawn By  
1:100@A3 Sep. 25 BC

Drawing Number


Issue Date	Checked	Revision
02/10/2025	PN	P3

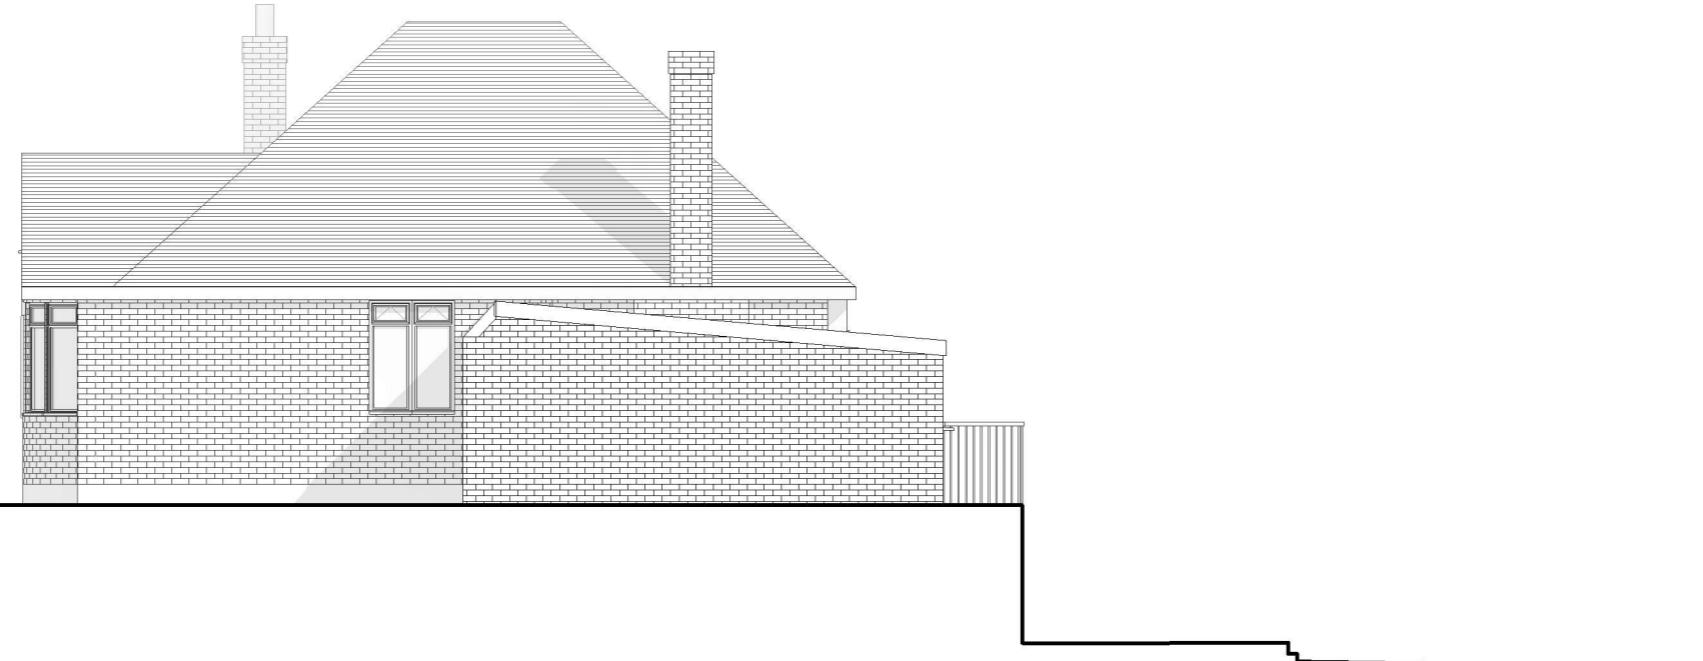

1 Side elevation 1 - Existing  
1 : 100

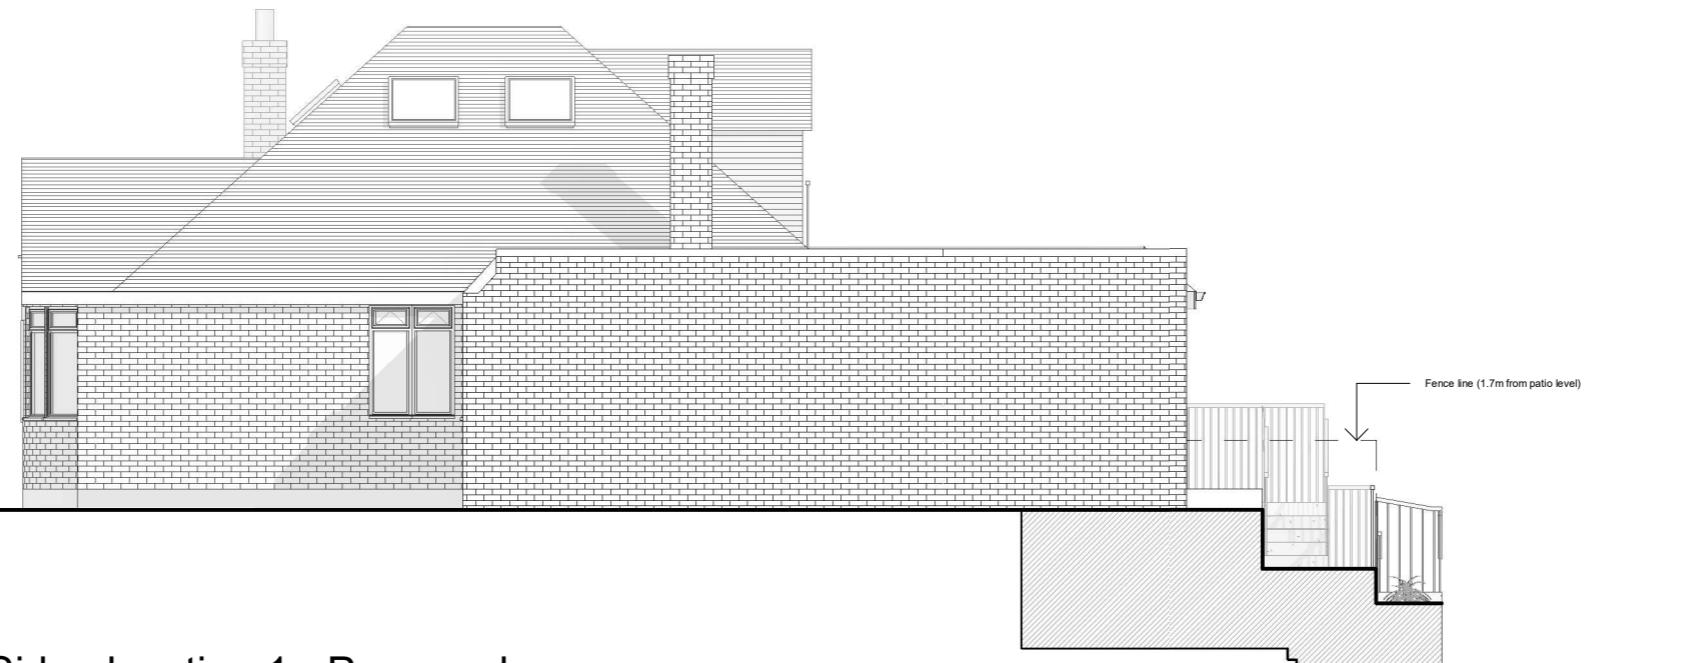

2 Side elevation 1 - Proposed  
1 : 100

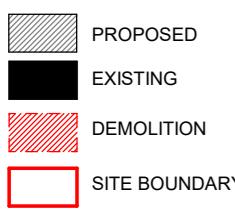

**INDICATIVE STRUCTURE ABOVE  
(REFER TO SE INFORMATION)**



*All dimensions are approximate only have been added for information purposes only.  
Dimensions should be checked prior to construction or manufacture*

320 High Street  
Harlington, Hayes,  
Middlesex,  
UB3 5DU

www.themarketdesignbuild.com  
info@themarketdesignbuild.com

### General Notes:

Copyright The Market Design & Build. No implied licence exists. This drawing should not be used to calculate areas for the purposes of valuation. Do not scale this drawing. All dimensions to be checked on the site by the contractor and such dimensions to be their responsibility. All work must comply with relevant British Standards and Building Regulations requirements. Drawing errors and omissions to be reported to the architect. To be read in conjunction with Architect's specification and other consultant information. All fixed furniture drawn is for guidance only. Refer to separate drawings and schedules.

## Drawing Status:

## PLANNING

Project Name  
1 St Lawrence Drive, Pinner, HA5 2RW

lients Name  
Reza Naji


Drawing Title  
Side Elevation 2

## Description Rear Extension



scale :100@A3	Date Sep. 25	Drawn By BC
drawing Number 40068-PL-D 0011		
Issue Date 2/10/2025	Checked PN	Revision P3



1 Side elevation 2 - Existing  
1 : 100

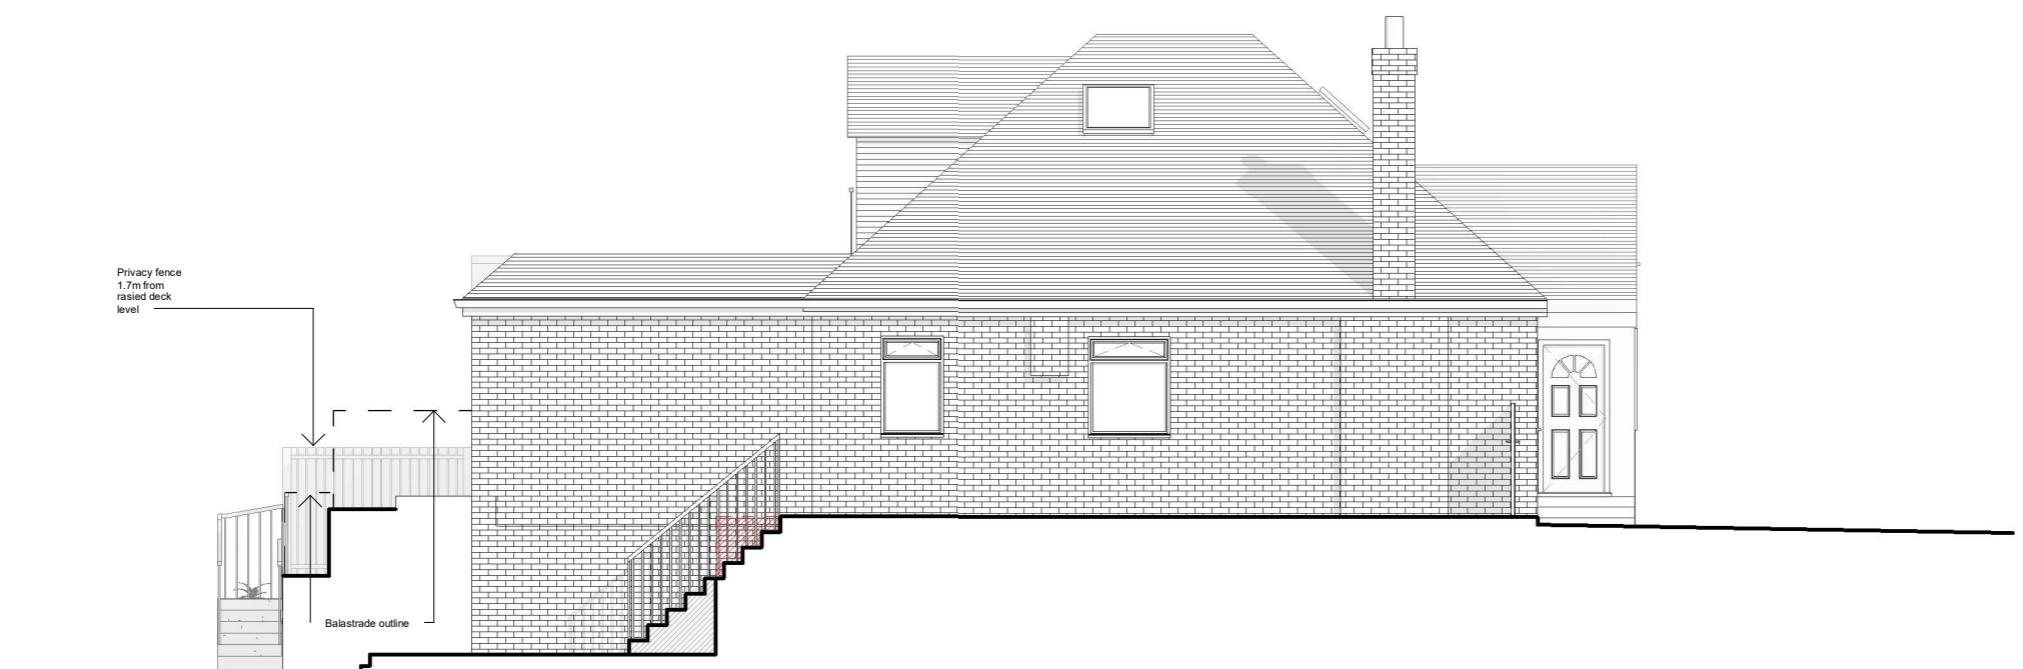

2 Side elevation 2 - Proposed  
1 : 100

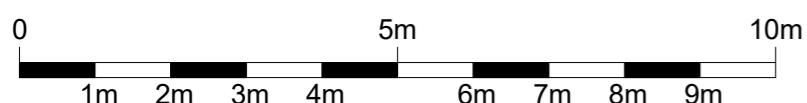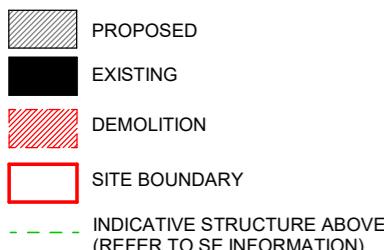

*All dimensions are approximate only have been added for information purposes only.  
Dimensions should be checked prior to construction or manufacture*