

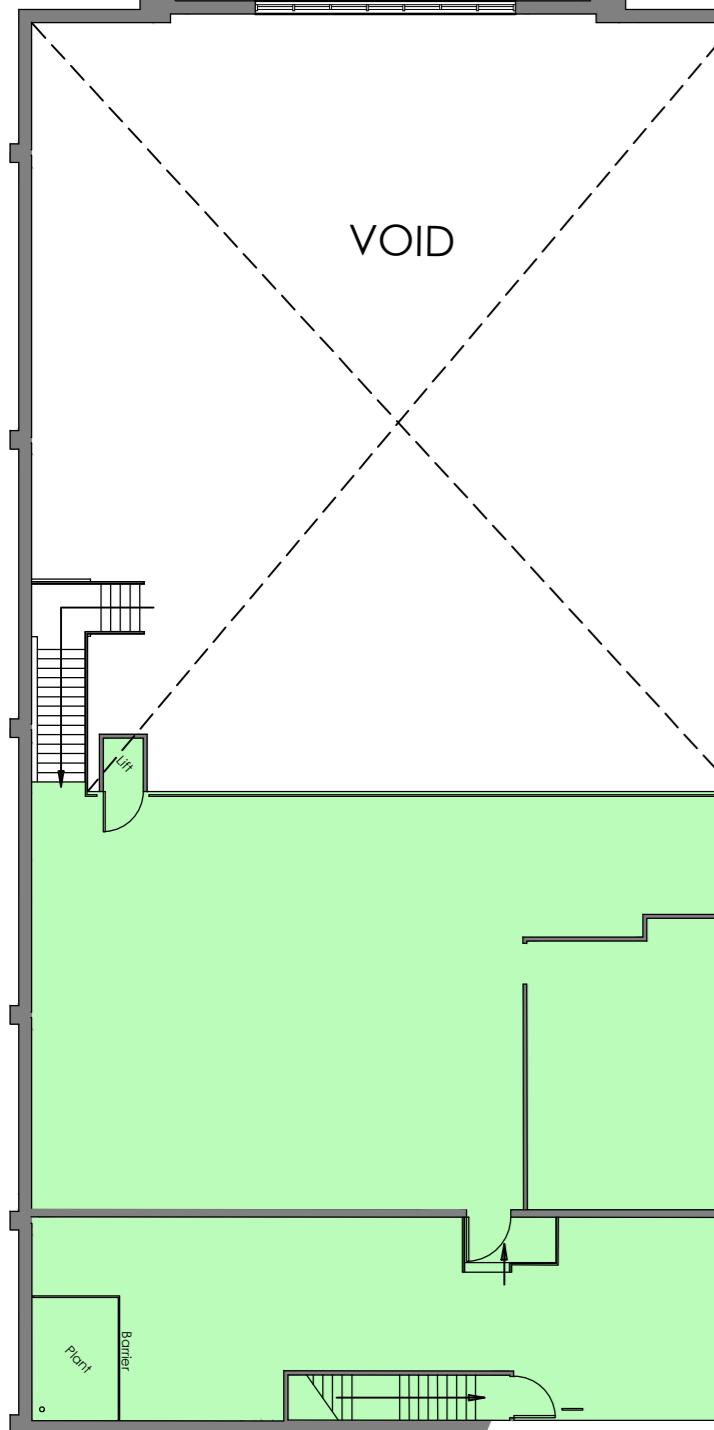


Rev	Date	Description	Drawn	Chkd
-----	------	-------------	-------	------

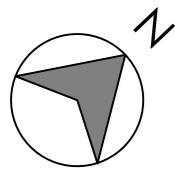


02 EXISTING MEZZANINE PLAN

1:200

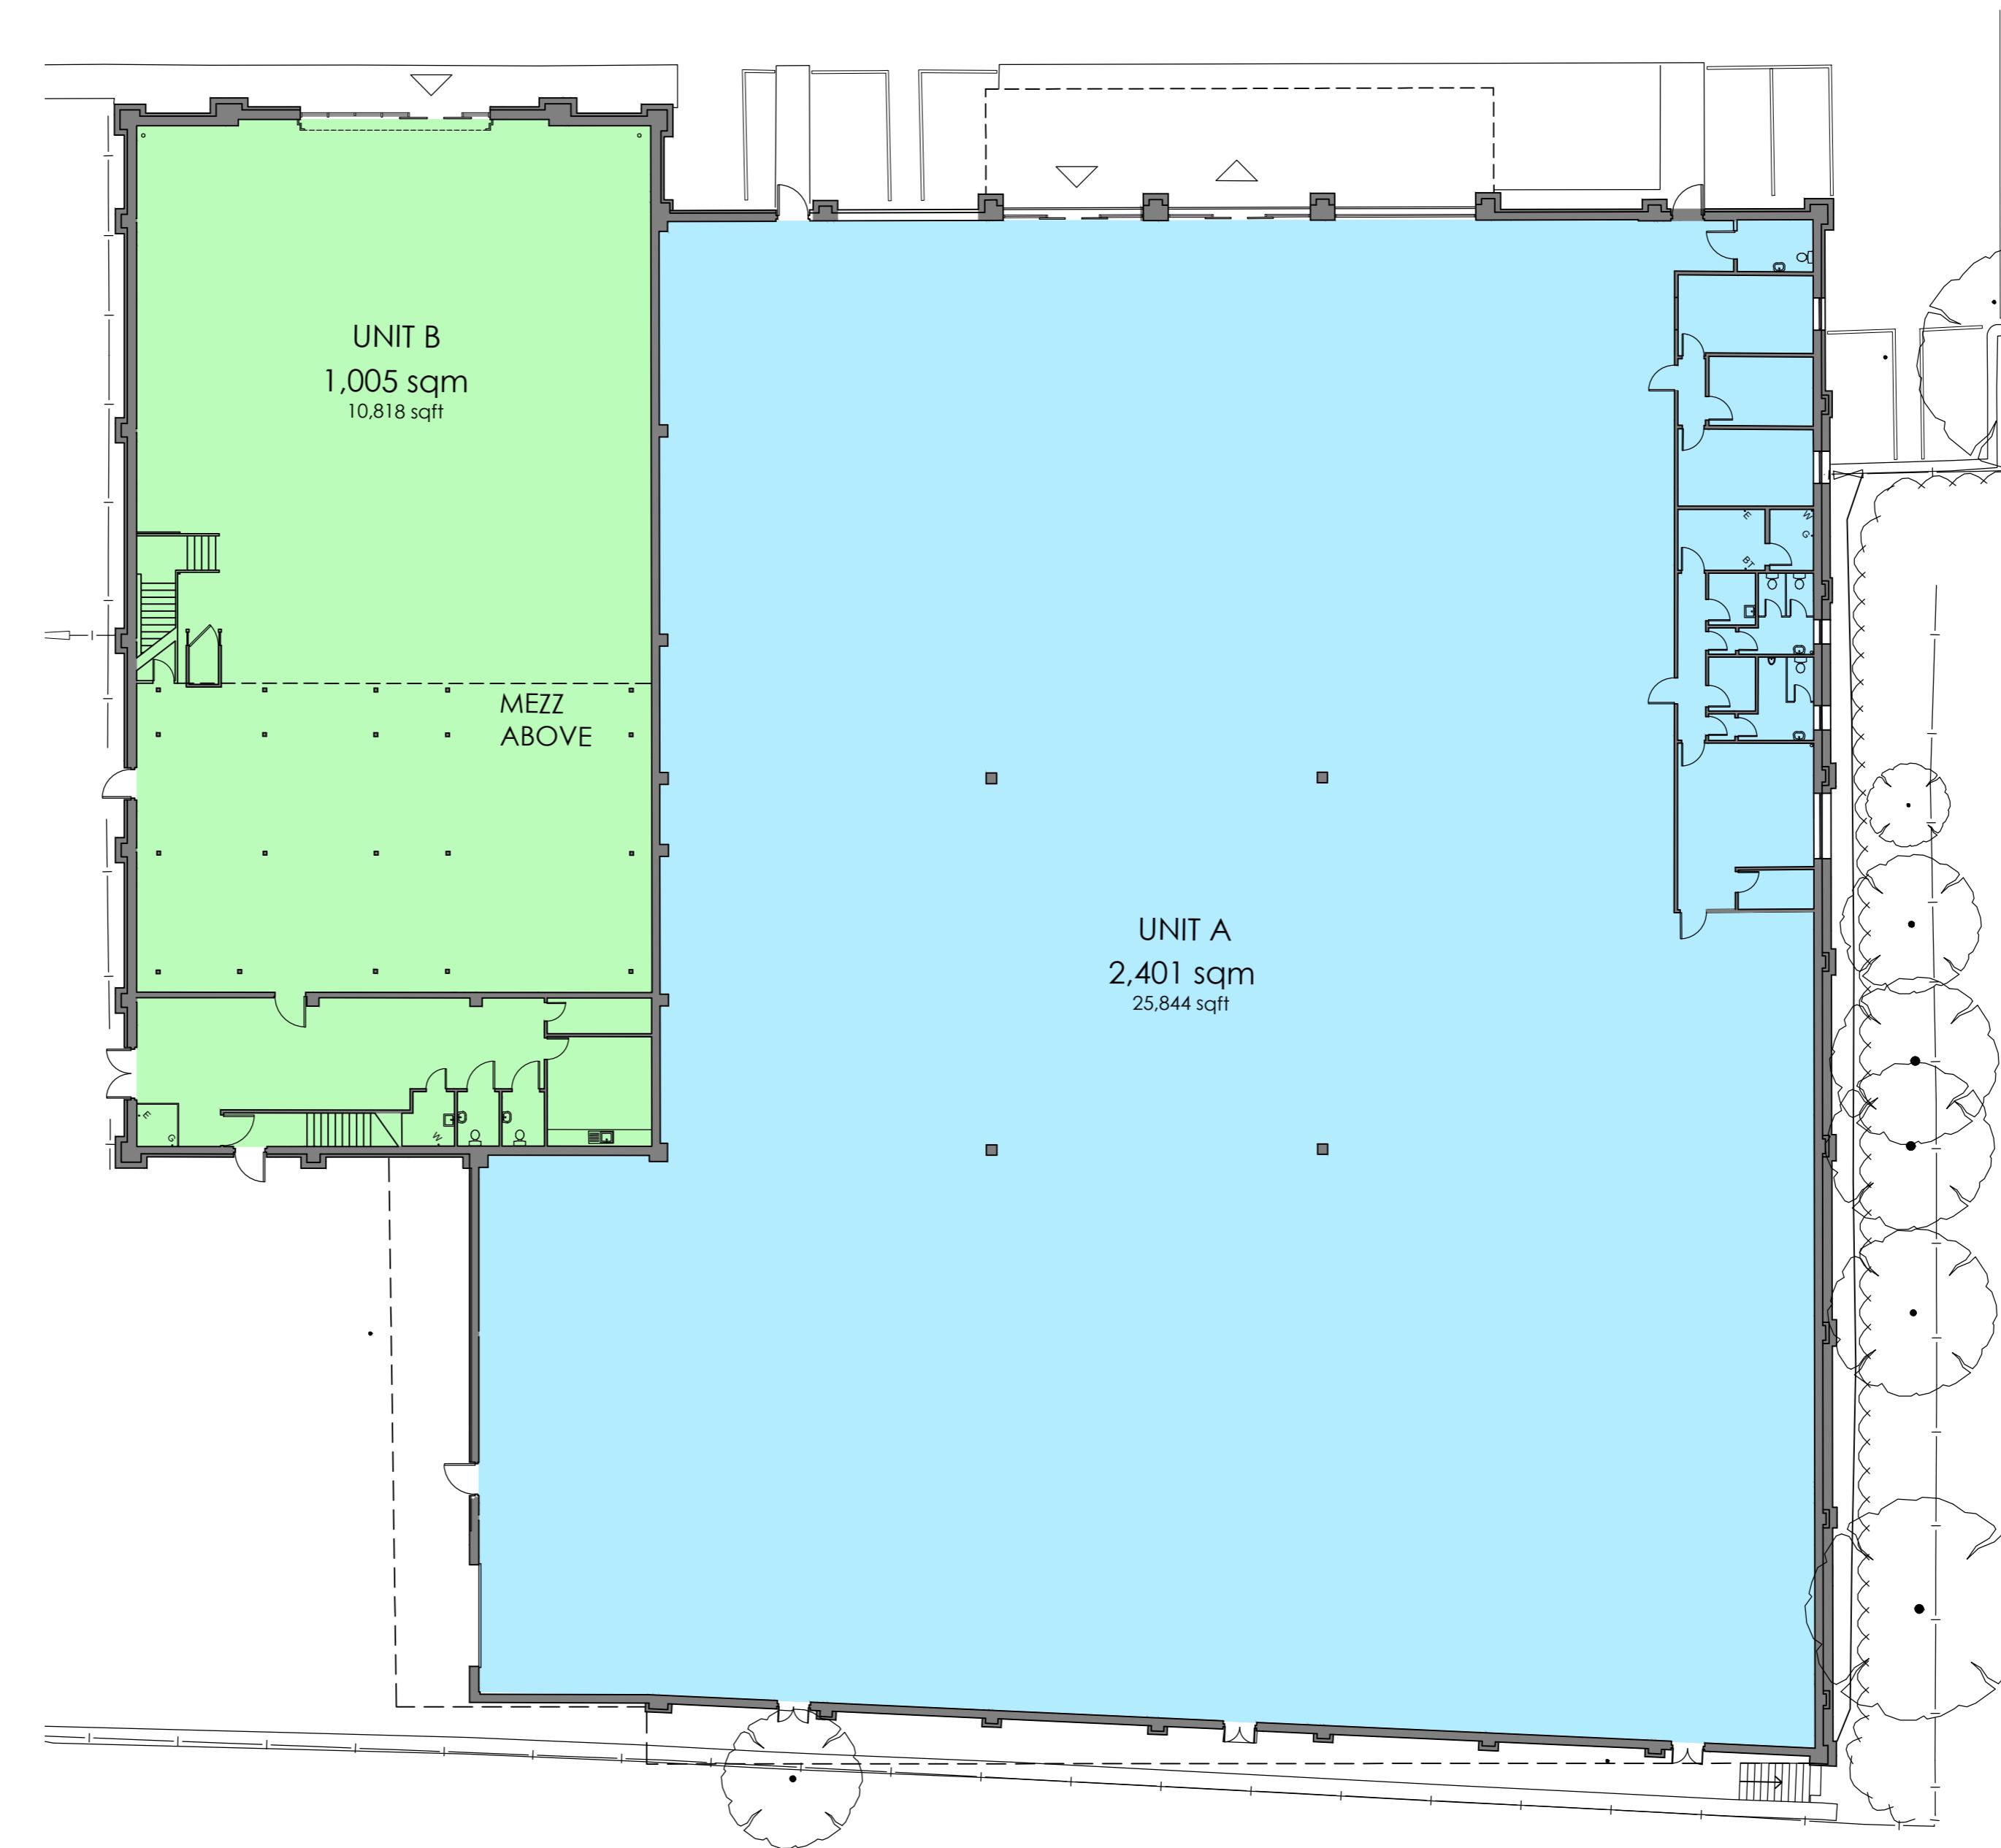

01 EXISTING GROUND FLOOR PLAN

1:200

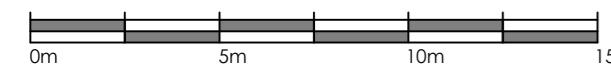

SITE AREA	2.30 acres
EXISTING CUSTOMER SPACES	150 TOTAL SPACES (INC. 6 DDA)

UNIT A	GROSS INTERNAL AREA	2,401 sqm
--------	---------------------	-----------

UNIT B	GROSS INTERNAL AREA	1,005 sqm
	GROUND FLOOR	692 sqm
	MEZZANINE	313 sqm

PLANNING DRAWING
This drawing has been prepared for submission to the relevant Local Authority as part of a Planning Application. It is not intended to assist with the pricing of any elements. For Structural details refer to the Structural & Civil Engineers detailed design drawings & specifications. For M&E information, refer to the M&E Engineers and sub contractor's design drawings & specifications. Do not scale from this drawing. Verify all dimensions and setting out on site. Notify any discrepancies to the architect. For Health & Safety information, refer to the Designers Risk Assessments. This drawing is copyright and may not be reproduced in whole or part without written authority.

WAKEFIELD - T. 01924 291800
23 John's North, Wakefield, WF1 3QA
MANCHESTER - T. 0161 2388555
Cavers Warehouse, 77 Ode Street, Manchester, M1 2HG
MILTON KEYNES - T. 01908 211 577
The Old Rectory, 79 High Street, Newport, MK16 8AB
READING - T. 0118 950 7700
101 London Road, Reading, RG1 5BY
LONDON - T. 020 7409 1215
10 Gees Court, St Christopher's Place, London, W1U 1JJ
www.harrispartnership.com

Client
LEGAL & GENERAL

Project Title
PROPOSED DEVELOPMENT

HAREFIELD ROAD
UXBRIDGE
UB8 1JS

Drawing Title
EXISTING GROUND & MEZZANINE PLANS

Drawn	Checked	Scale @A2	Status	Date
JT	DRW	1:200	N/A	11/23

Drawing Status	Rev.	THP Project No
PLANNING	-	16401-1

Project No. Originator Volume Level Type Role Number

16401-1 THPR XX ZZ DR A 1001