

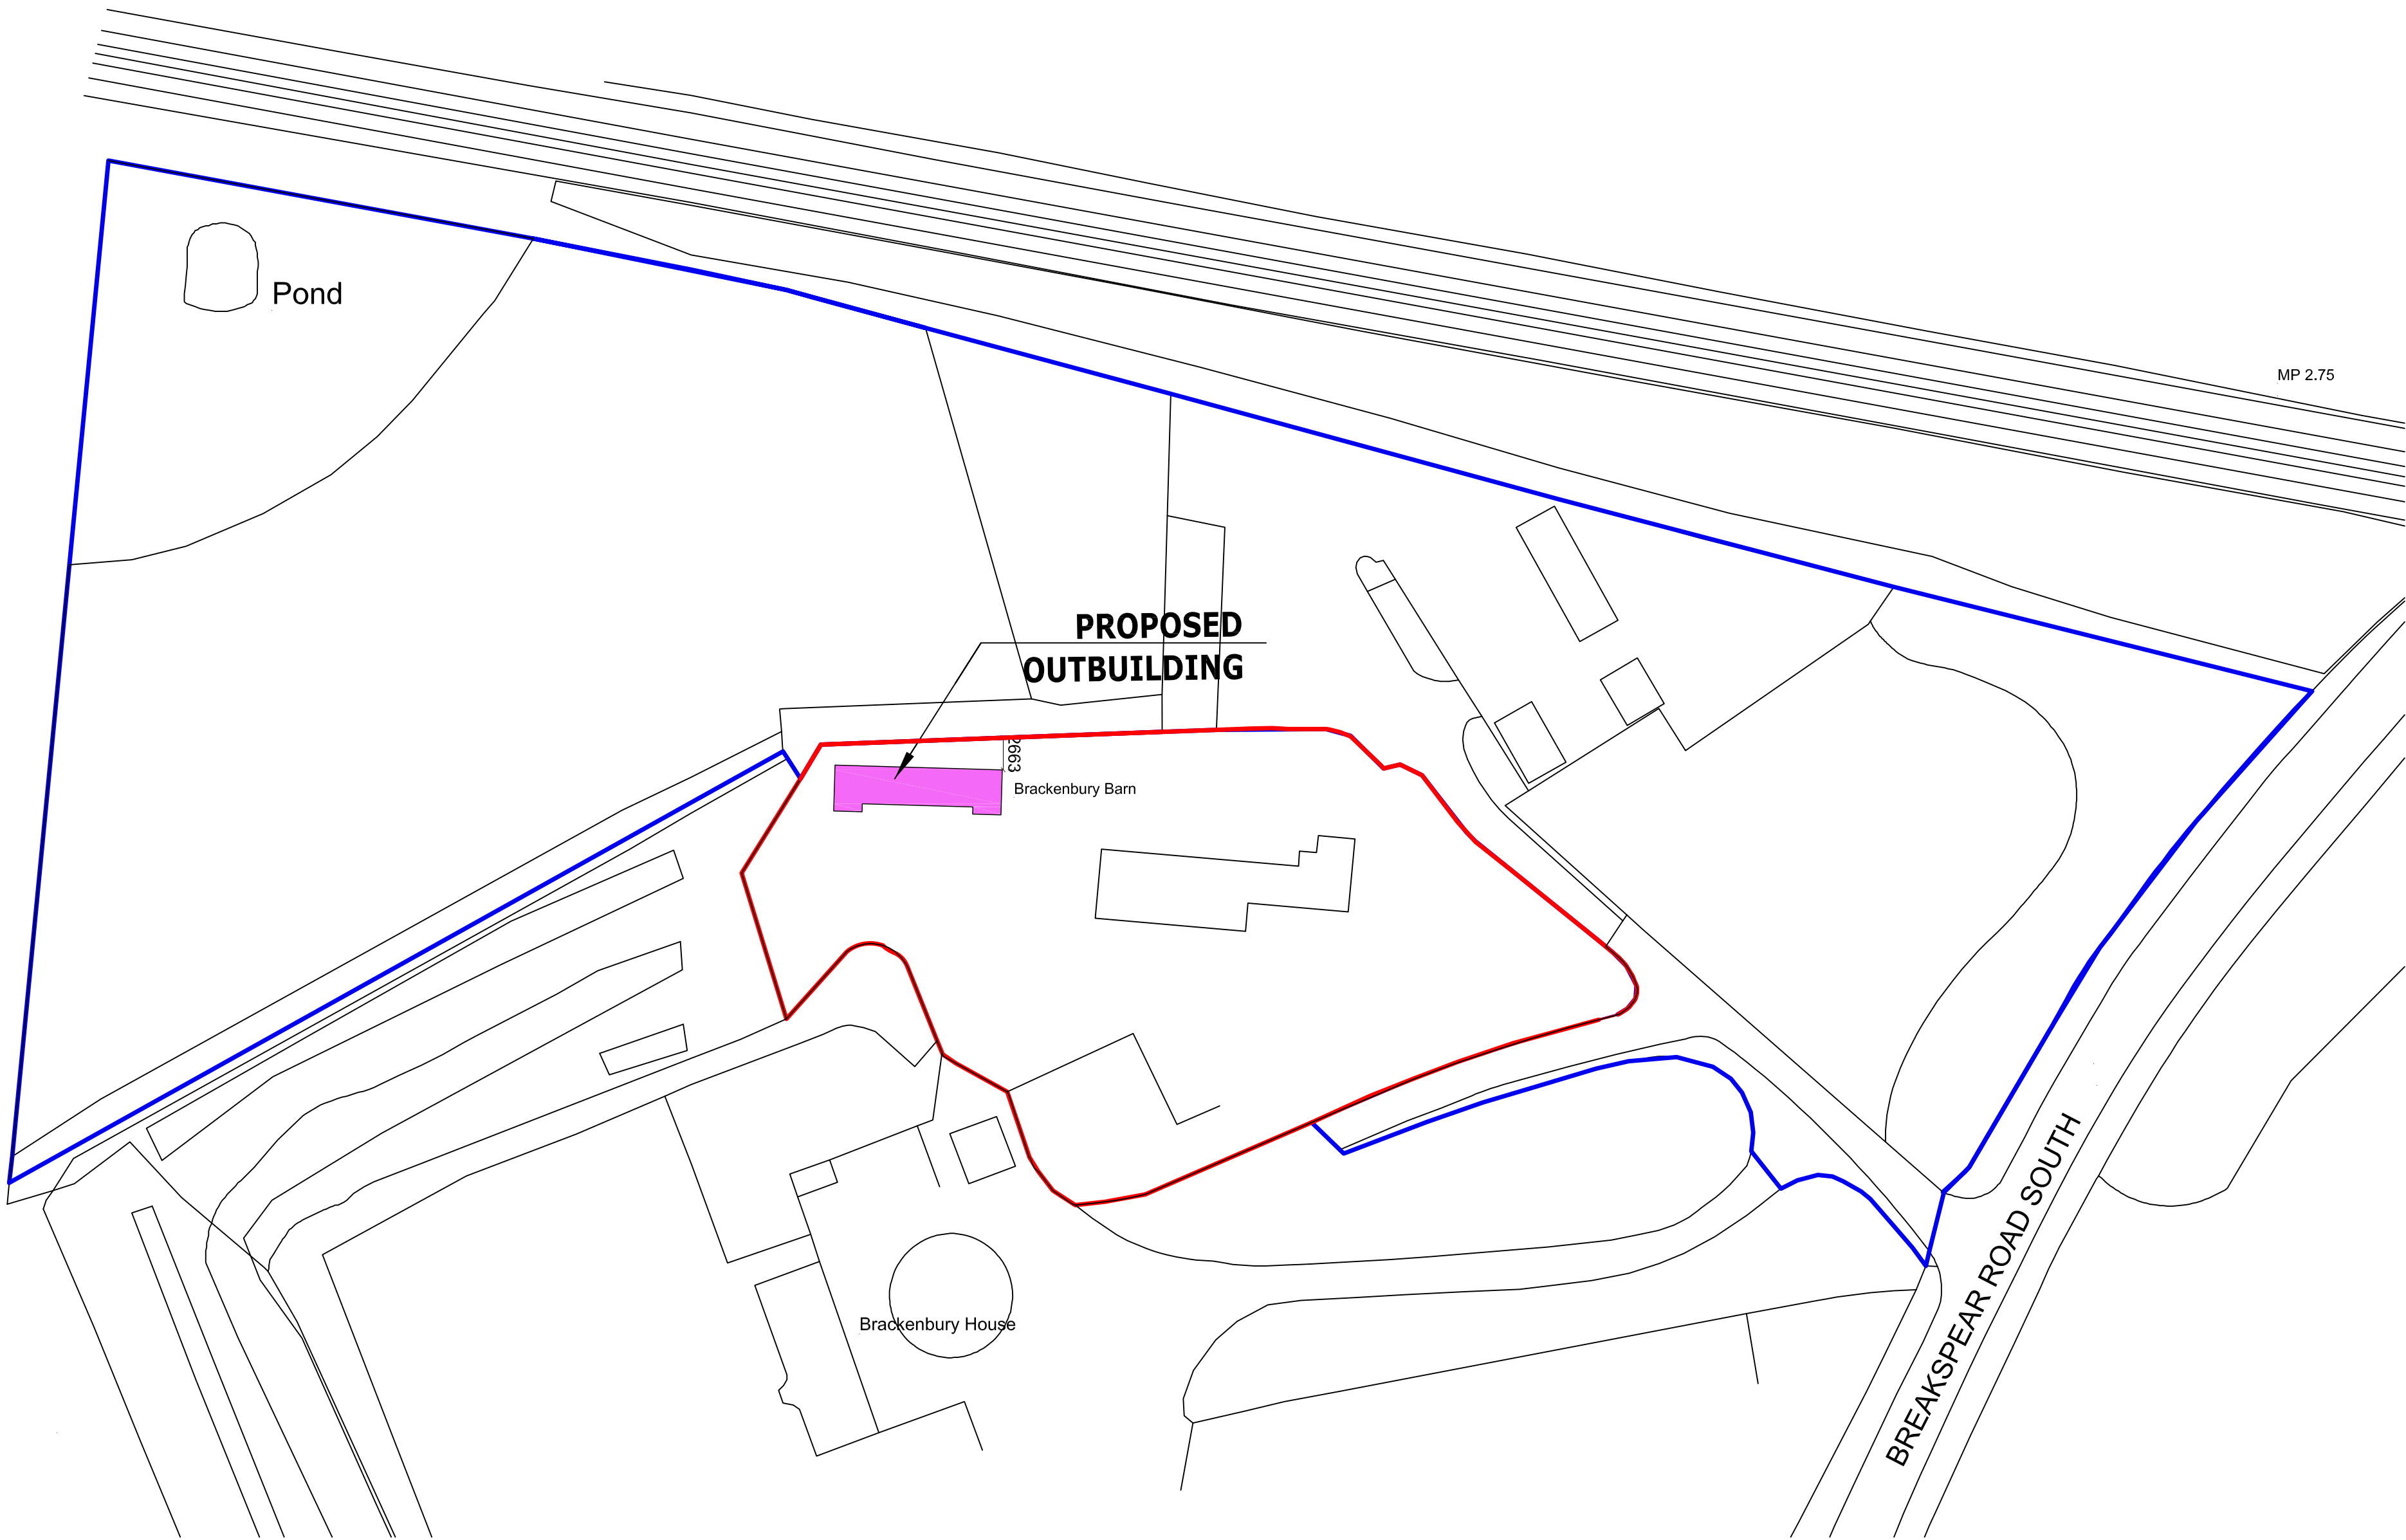



LOCATION PLAN 1:1250

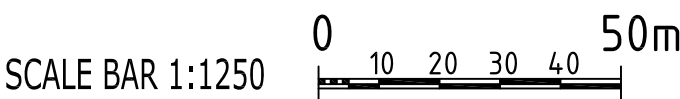

SITE PLAN 1:500

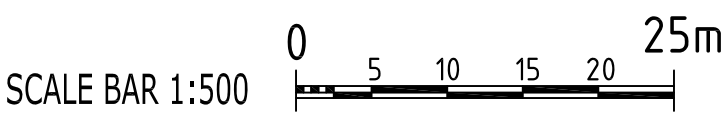

<div>NOTES</div> <div>1. THIS DRAWING IS TO BE READ IN CONJUNCTION WITH ALL RELEVANT ARCHITECTURAL AND ENGINEERING DWGS</div> <div>2. ALL MEASUREMENTS TO BE CHECKED ON SITE AND NOT SCALED FROM THIS DRAWING. ANY DISCREPANCIES TO BE REPORTED TO ARCHITECT. PARTY WALL (ETC) ACT 1996 TO BE AGREED WITH ADJOINING NEIGHBOURS PRIOR TO ALL WORK TO THE SATISFACTION OF LOCAL AUTHORITY INSPECTOR.</div>	<div>IMPORTANT NOTE:ALL</div> <div>1. ALL GUTTERS, FOUNDATIONS AND DOWN PIPES TO REMAIN WITHIN THE BOUNDARY LINES OF THE SUBJECT PROPERTY.</div> <div>2. ALL PLANS ARE SUBJECT TO FULL PLANS APPROVAL BY BUILDING CONTROL, NOT BUILDING NOTICE.</div>	<div><div></div><div>RTPI</div><div>Chartered Town Planners</div></div> <div>DISCLAIMER:</div> <div>THESE ARE THE PLANNING DRAWINGS AND SHOULD NOT BE USED FOR STRUCTURAL CALCULATIONS OR ANY ENGINEERING PURPOSE.</div>	REVISION	DESCRIPTION	DATE	<div>DESCRIPTION:</div> <div>REPLACEMENT ANCILLARY OUTBUILDING</div>	<div>CLIENT / JOB ADDRESS:</div> <div>Mr Sube Bose</div> <div>Brackenbury Barn,</div> <div>Breakspear Road South,</div> <div>Ickenham,</div> <div>UB10 8HB</div>	DRAWING TITLE    PLANNING APPLICATION					
			A	LOCATION PLAN AMENDED	06/08/18			SCALE	1:1250, 1:500		@ A1	STATUS	PA
			THIS DRAWING IS SUBJECT TO COPYRIGHT DO NOT REPRODUCE THIS DRAWING WITHOUT PRIOR PERMISSION FROM ARCHITECT					DATE	10/05/2018			CHECKED	HM
								JOB.NO.	BB-18-04			DRAWN	SG
								DWG.NO.	PA-01			REVISION	A