


General Notes


© ABAY ARCHITECTURE RIBA

All dimensions and levels to be checked on site and any discrepancies to be reported to the architect before construction.


Written dimensions to be taken in preference to scaled dimensions.

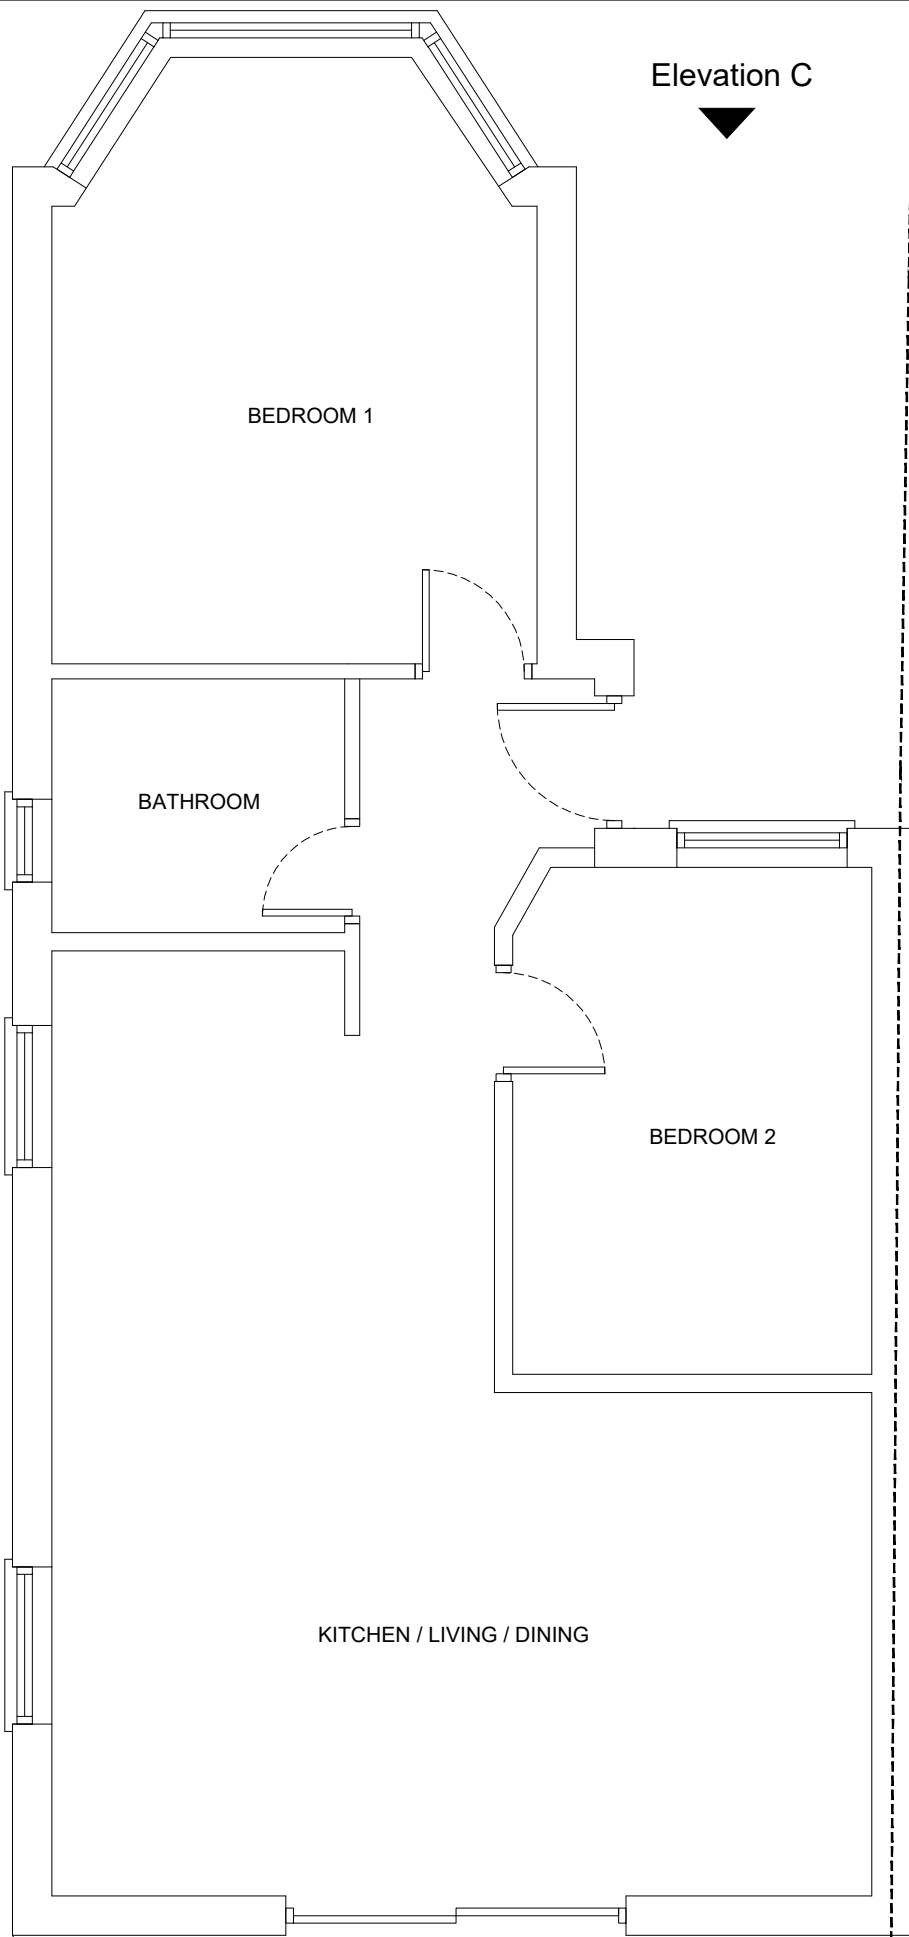

EXISTING GROUND FLOOR PLAN

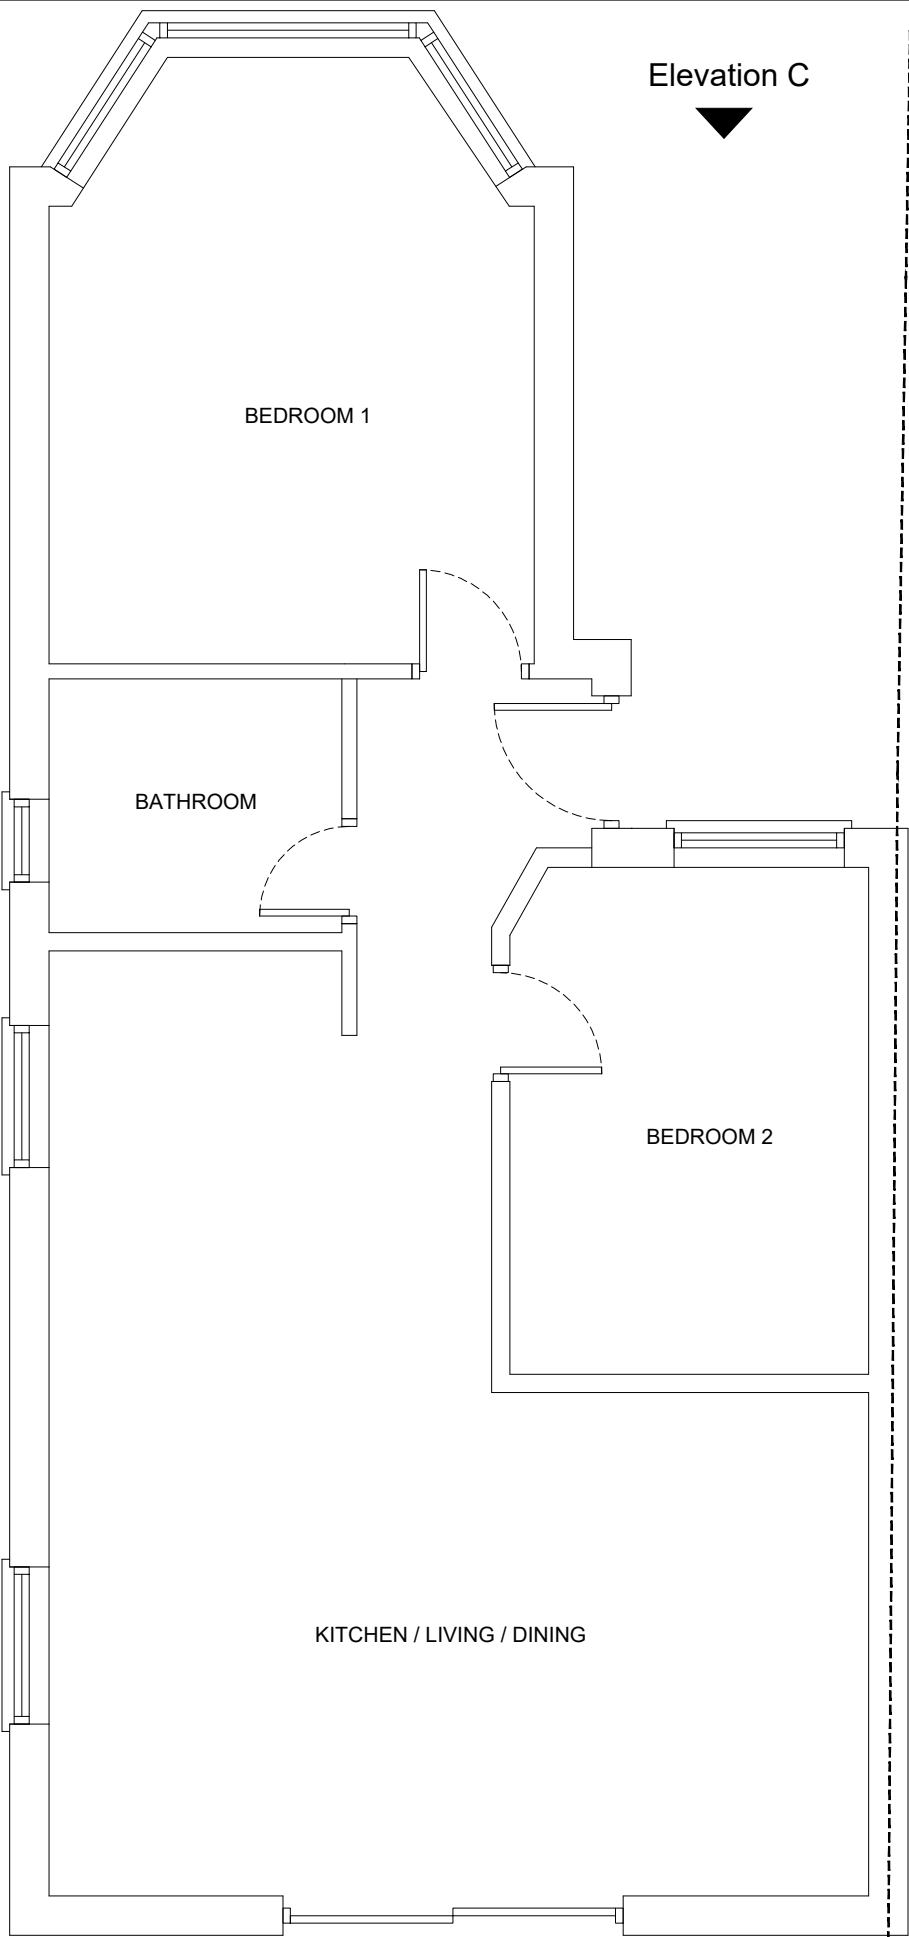

PROPOSED GROUND FLOOR PLAN

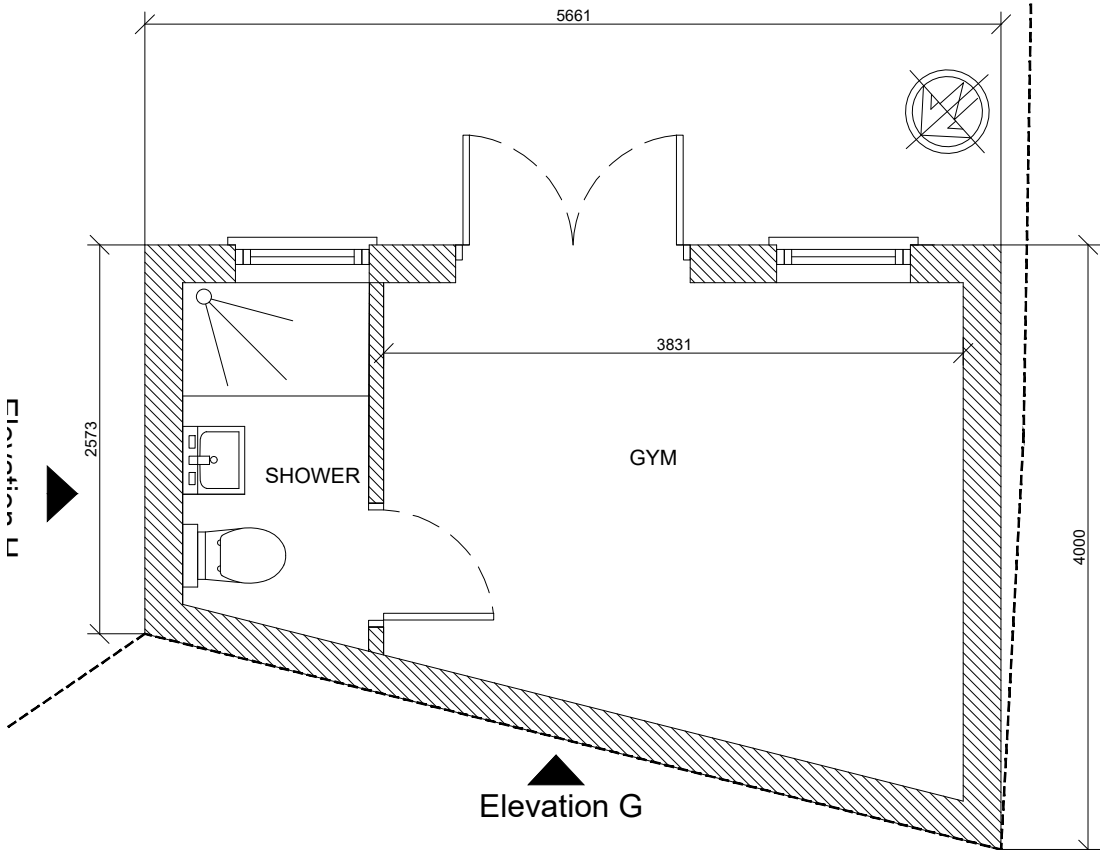

Rev	Date	Amendment
-----	------	-----------

CLIENT

MR. R. DATTANI
71 CARDINAL ROAD
RUISLIP
MIDDLESEX, HA4 9PU

PROJECT

EXISTING & PROPOSED
GROUND FLOOR PLAN

DATE

26.06.24

SCALE

1:50 @ A1

DRAWN

NA

REV

DRAWING NUMBER

1527-P-021

Neha Abayawardana RIBA
abay.architecture@yahoo.com

ABAY ARCHITECTURE