




Front Elevation




Rear Elevation




Side Elevation

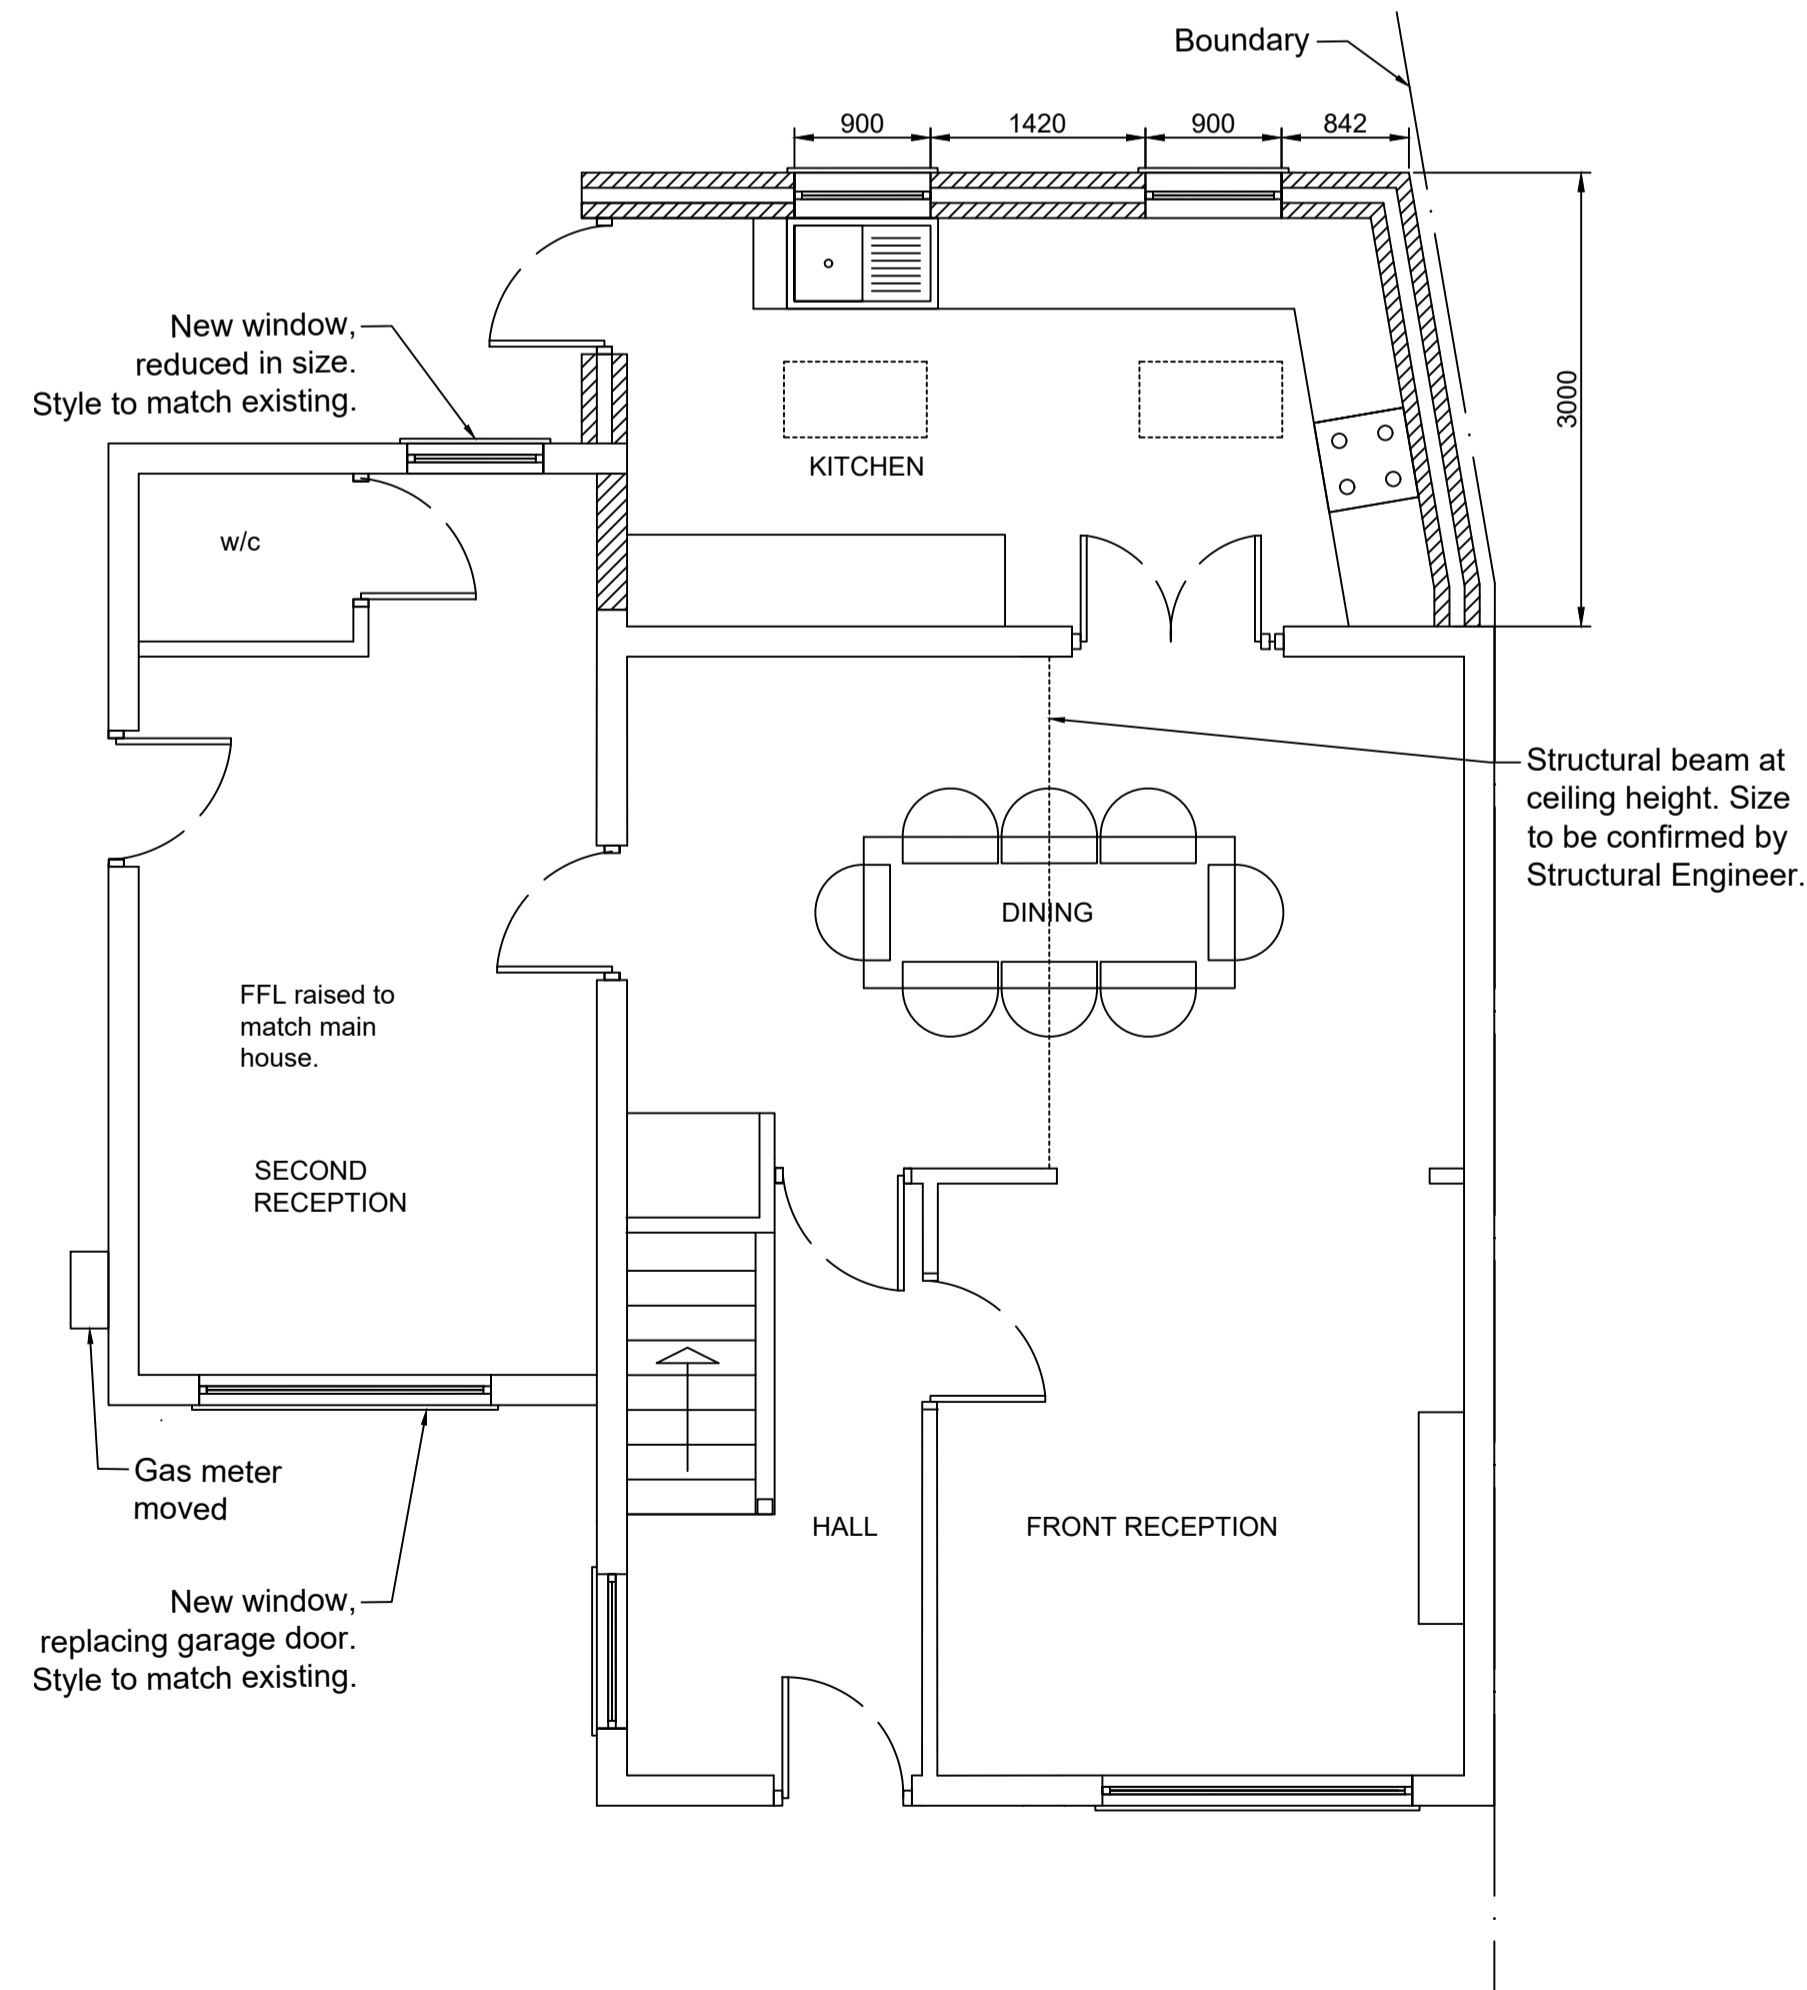


Ground floor plan

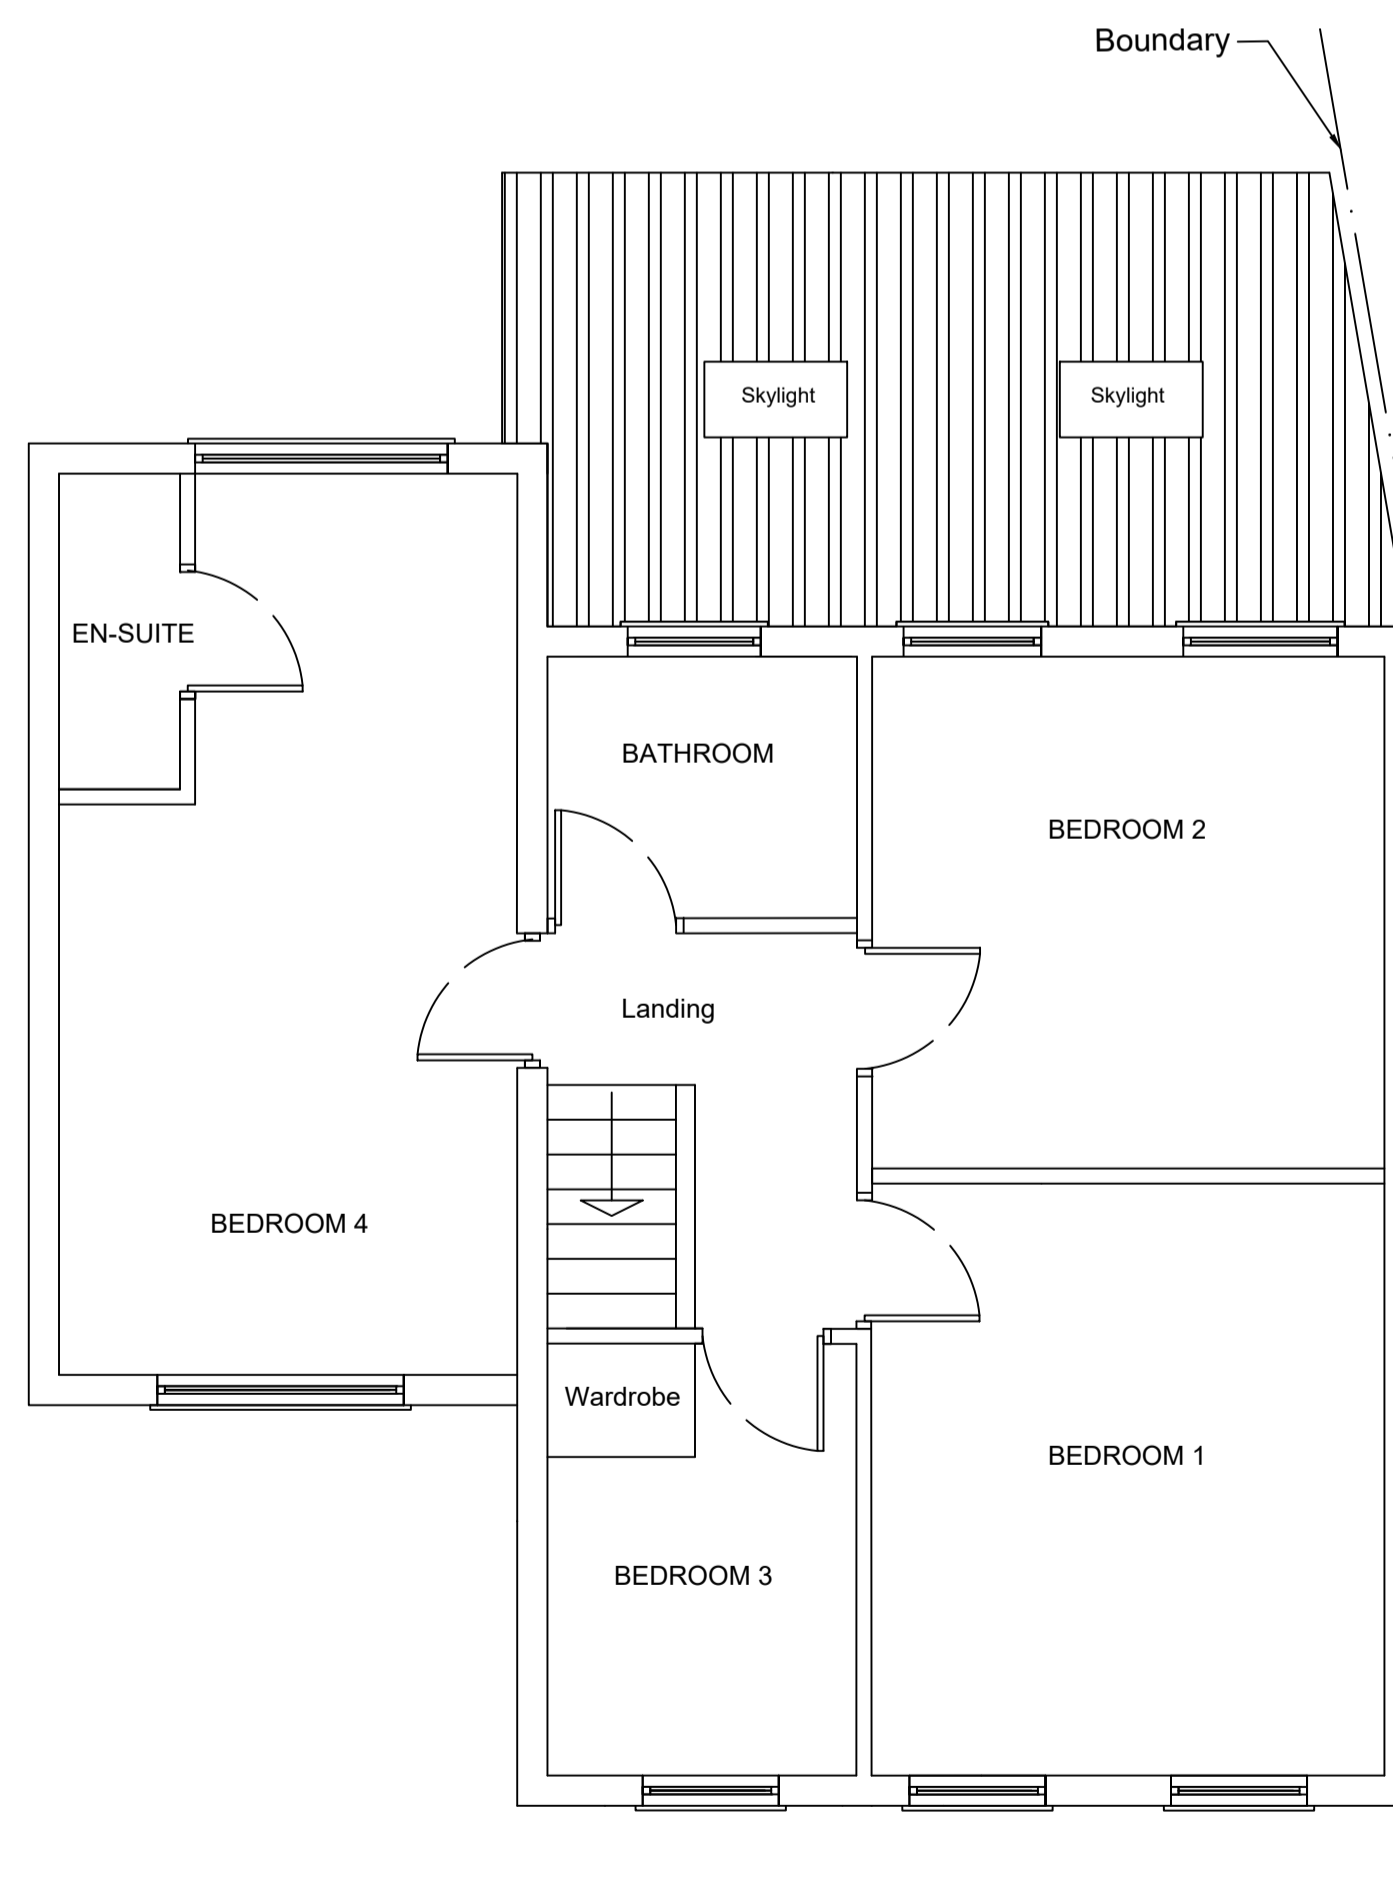

First floor plan

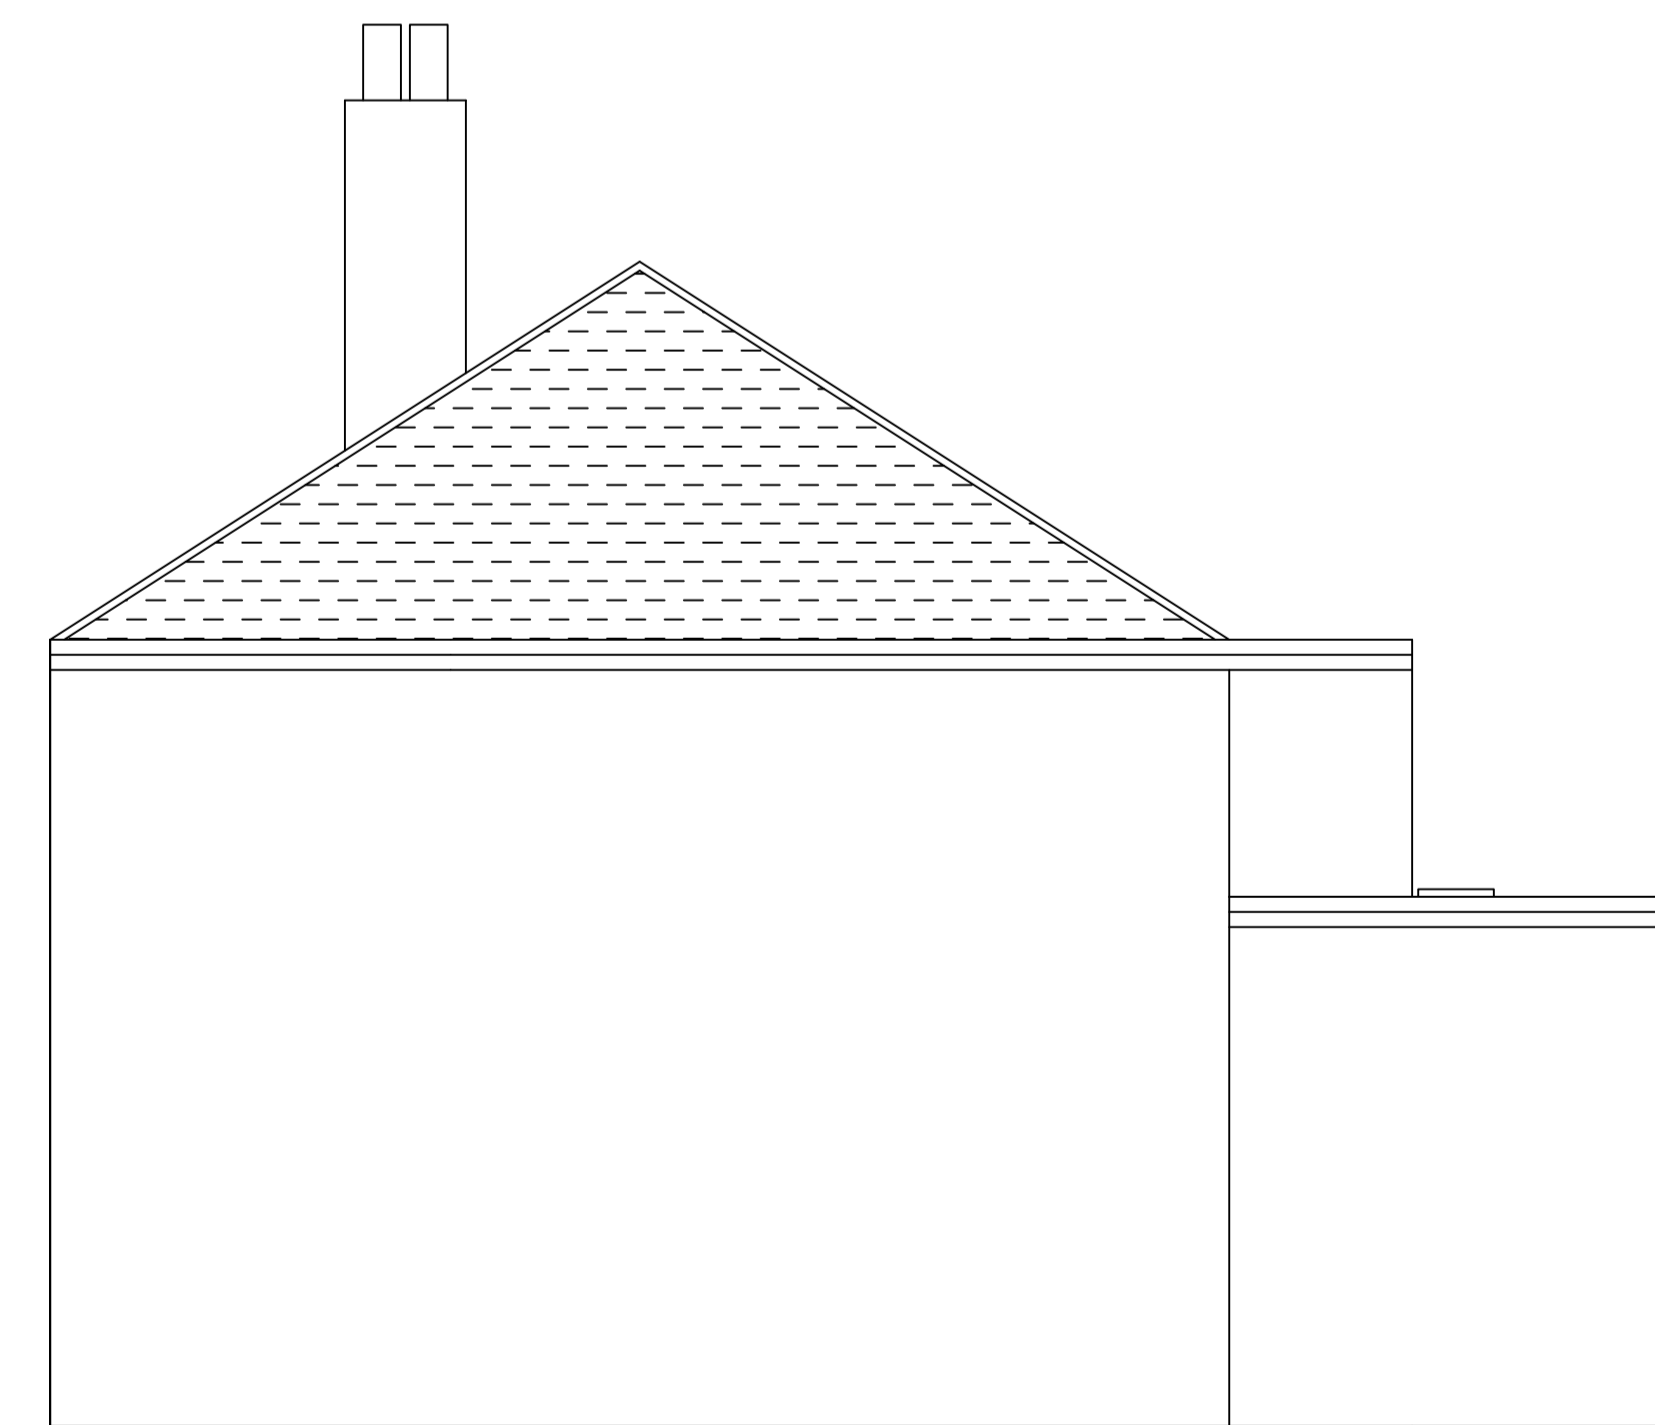

Boundary Elevation

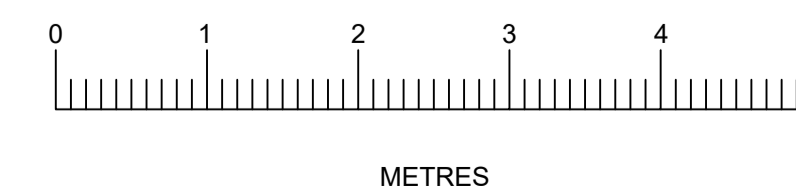

Notes:

All dimensions should be checked on the site by the contractor and such dimensions to be their responsibility.

Drawings are subject to statutory authority approval and are to be used for the purpose of planning.

Structural calculations and drawings to be supplied by a structural engineer.

All work must comply with relevant British Standards and Building Regulations requirements.

Drawing errors and omissions to be reported to the architectural designer.

All fixed furniture drawn is for guidance only.

Building materials to be in keeping with the existing property.

Windows & doors to match existing.

Client :
Mr Akthar Hussain
122 Windsor Avenue
Hillingdon
MIDDLESEX
UB10 9BB

Drawing Title:
PROPOSED PLANS
SCALE: 1:50 @ A1
Drawn by: ML
Drawing no: 101
Date: March 2026