

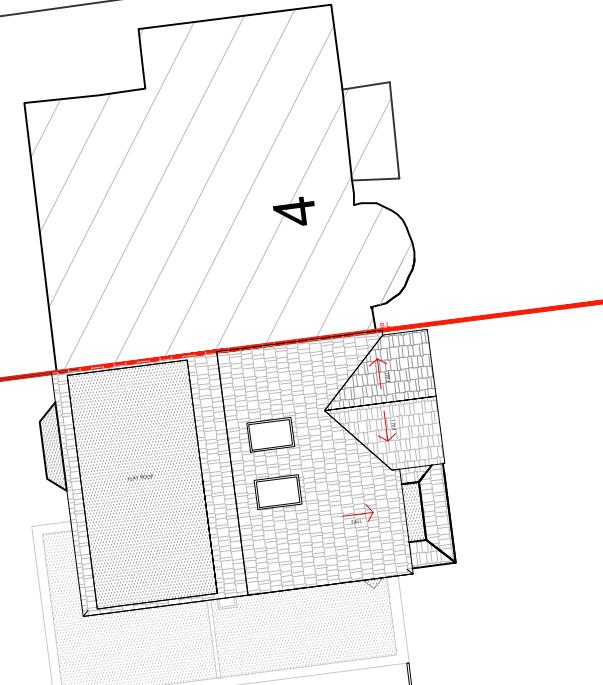
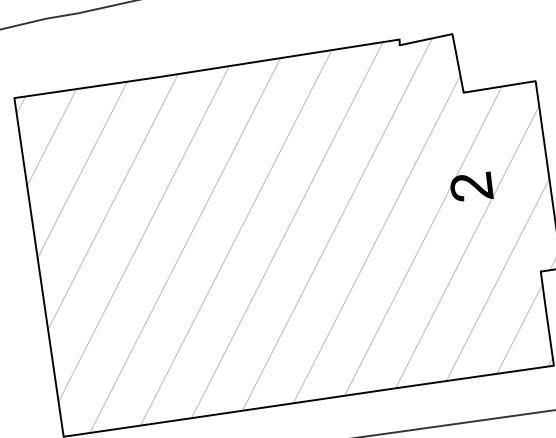
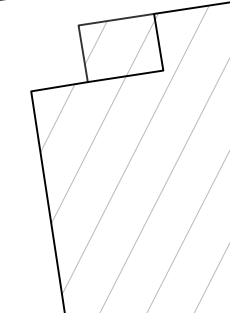


**NOTES**  
Drawings for sketch purposes only  
and not for construction.

# MARLBOROUGH AVENUE

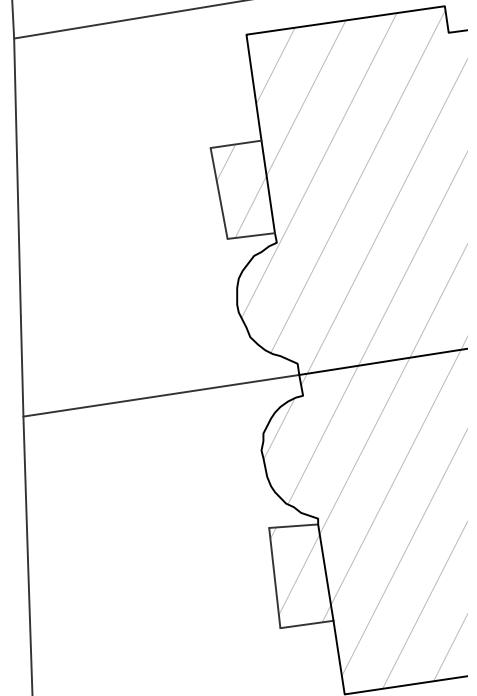

4

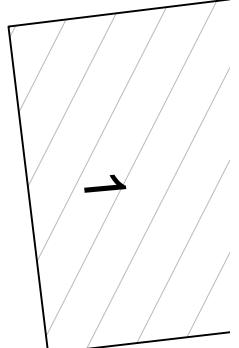

This drawing is copyright  
USL Architects.



Suite 3J Argyle House  
Joel Street, Northwood Hills,  
HA6 1NW  
England  
usl@uslarchitects.co.uk

Job No.	Job	Drawing	Drawing No.	Revision	N	0m	2m	4m	6m	8m	10m	12m	14m	16m	18m	20m
2025/ SMR	<b>6 ST MARGARETS ROAD</b> Ruislip HA4 7NU	PROPOSED SITE PLAN	SMR/PL/500													
Date			Dra	Chk												
08/07/2025			KB	BK												

PAPER SIZE: A3

SCALE 1:200