


PRE-EXISTING SIDE ELEVATION 02
Scale 1:100

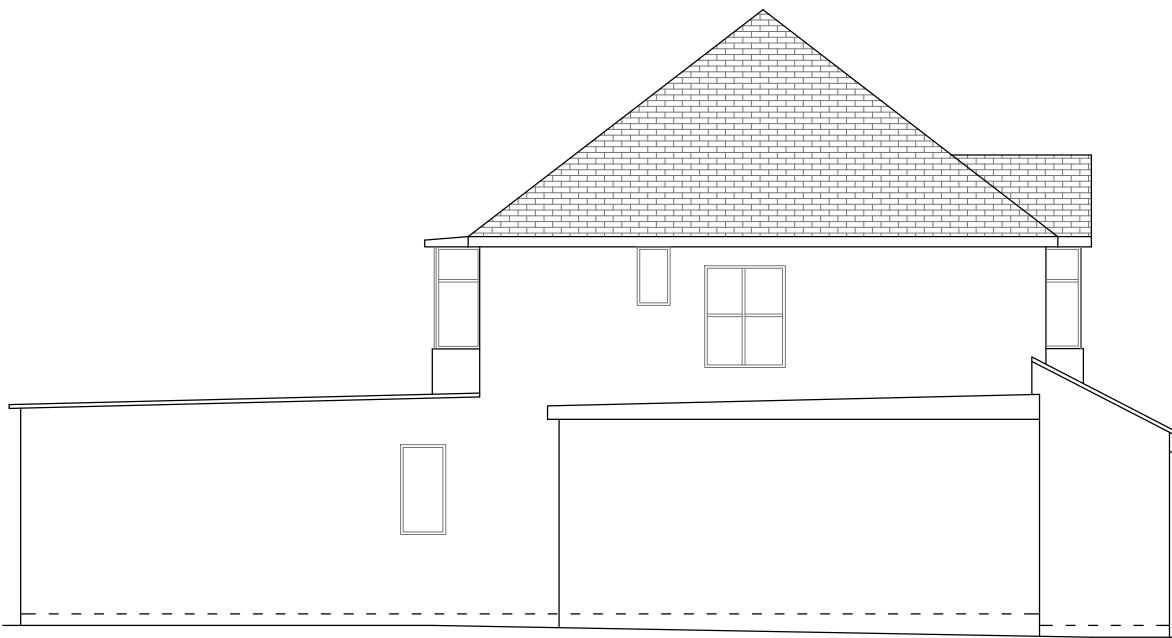


PRE-EXISTING FRONT ELEVATION
Scale 1:100



EXISTING SIDE ELEVATION 02
Scale 1:100




EXISTING FRONT ELEVATION
Scale 1:100

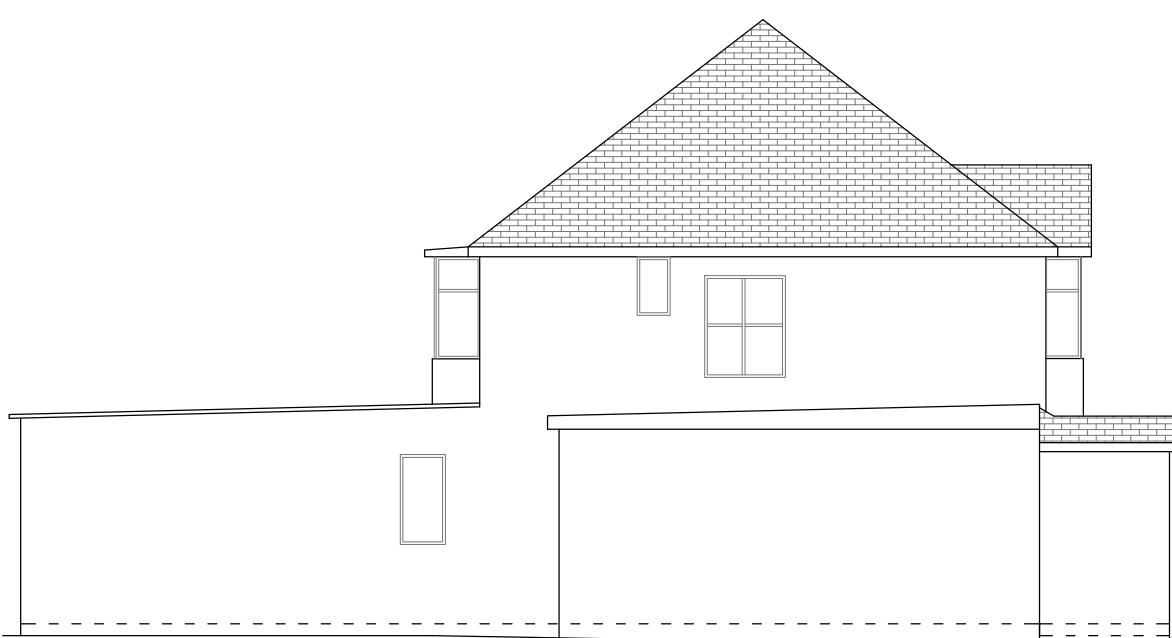

PROPOSED SIDE ELEVATION 02
Scale 1:100



PROPOSED FRONT ELEVATION
Scale 1:100

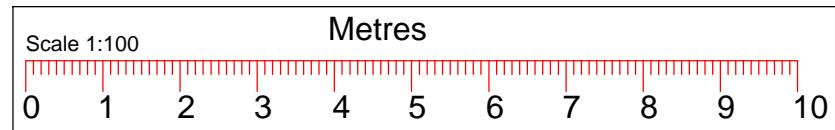

TITLE: SINGLE STORY FRONT EXTENSION

NAME :

ADDRESS : 56 DIAMOND ROAD,
RUISLIP,
HA4 0PG.



**MKM DESIGN &
CONSTRUCTION**

IMPORTANT NOTE:

1. This drawing is copyright of **MKM DESIGN & CONSTRUCTION LTD**. This can be used for any purposes, if it is issued/submitted by us only.
2. Contractor/Builder to check all dimensions on site before commencement of any works, any discrepancies to be notified to us in writing.
3. All works shall comply with the latest Building Regulations & be to the satisfaction of the Local Authority.
4. Materials shall be suitable for the purpose for which they are used & the quality shall not be lower than that defined in the relevant British standards.
5. The structural beam sizes shown on this drawing shall be installed once the beam sizes and structural calculations are approved by the Local Authority. Any changes to beam length and bearing plate/ bearing pier sizes to be confirmed with our engineer.

Drg No : MKM/23/DIA56/PL04

Page : 02/03

Drwn By: M.Mathu

Date : 31/10/2023 Scale : Shown @A3

Contact: M.Ramela (BSc.)
Tel : 07885503039 Web:mkmdesigns.co.uk
Email: mathu_eng@yahoo.co.uk