



00 - Proposed
1 : 100

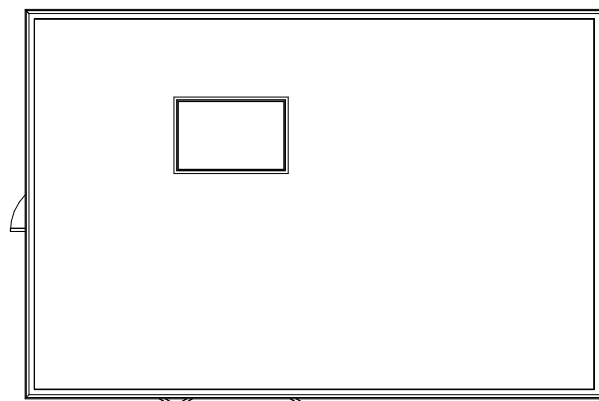


Roof - Proposed
1 : 100



Front elevation - Proposed
1 : 100

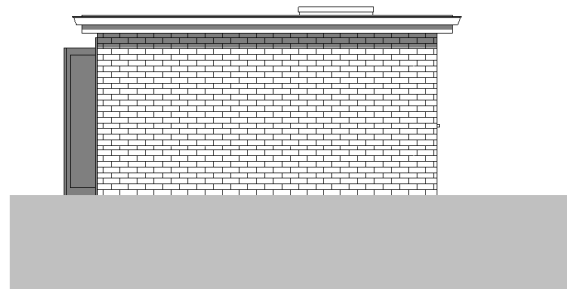

East elevation - Proposed
1 : 100

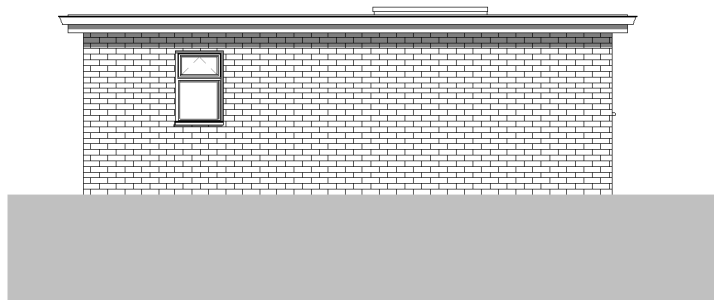


Rear elevation - Proposed
1 : 100



West elevation - Proposed
1 : 100



Location Plan
1 : 1250

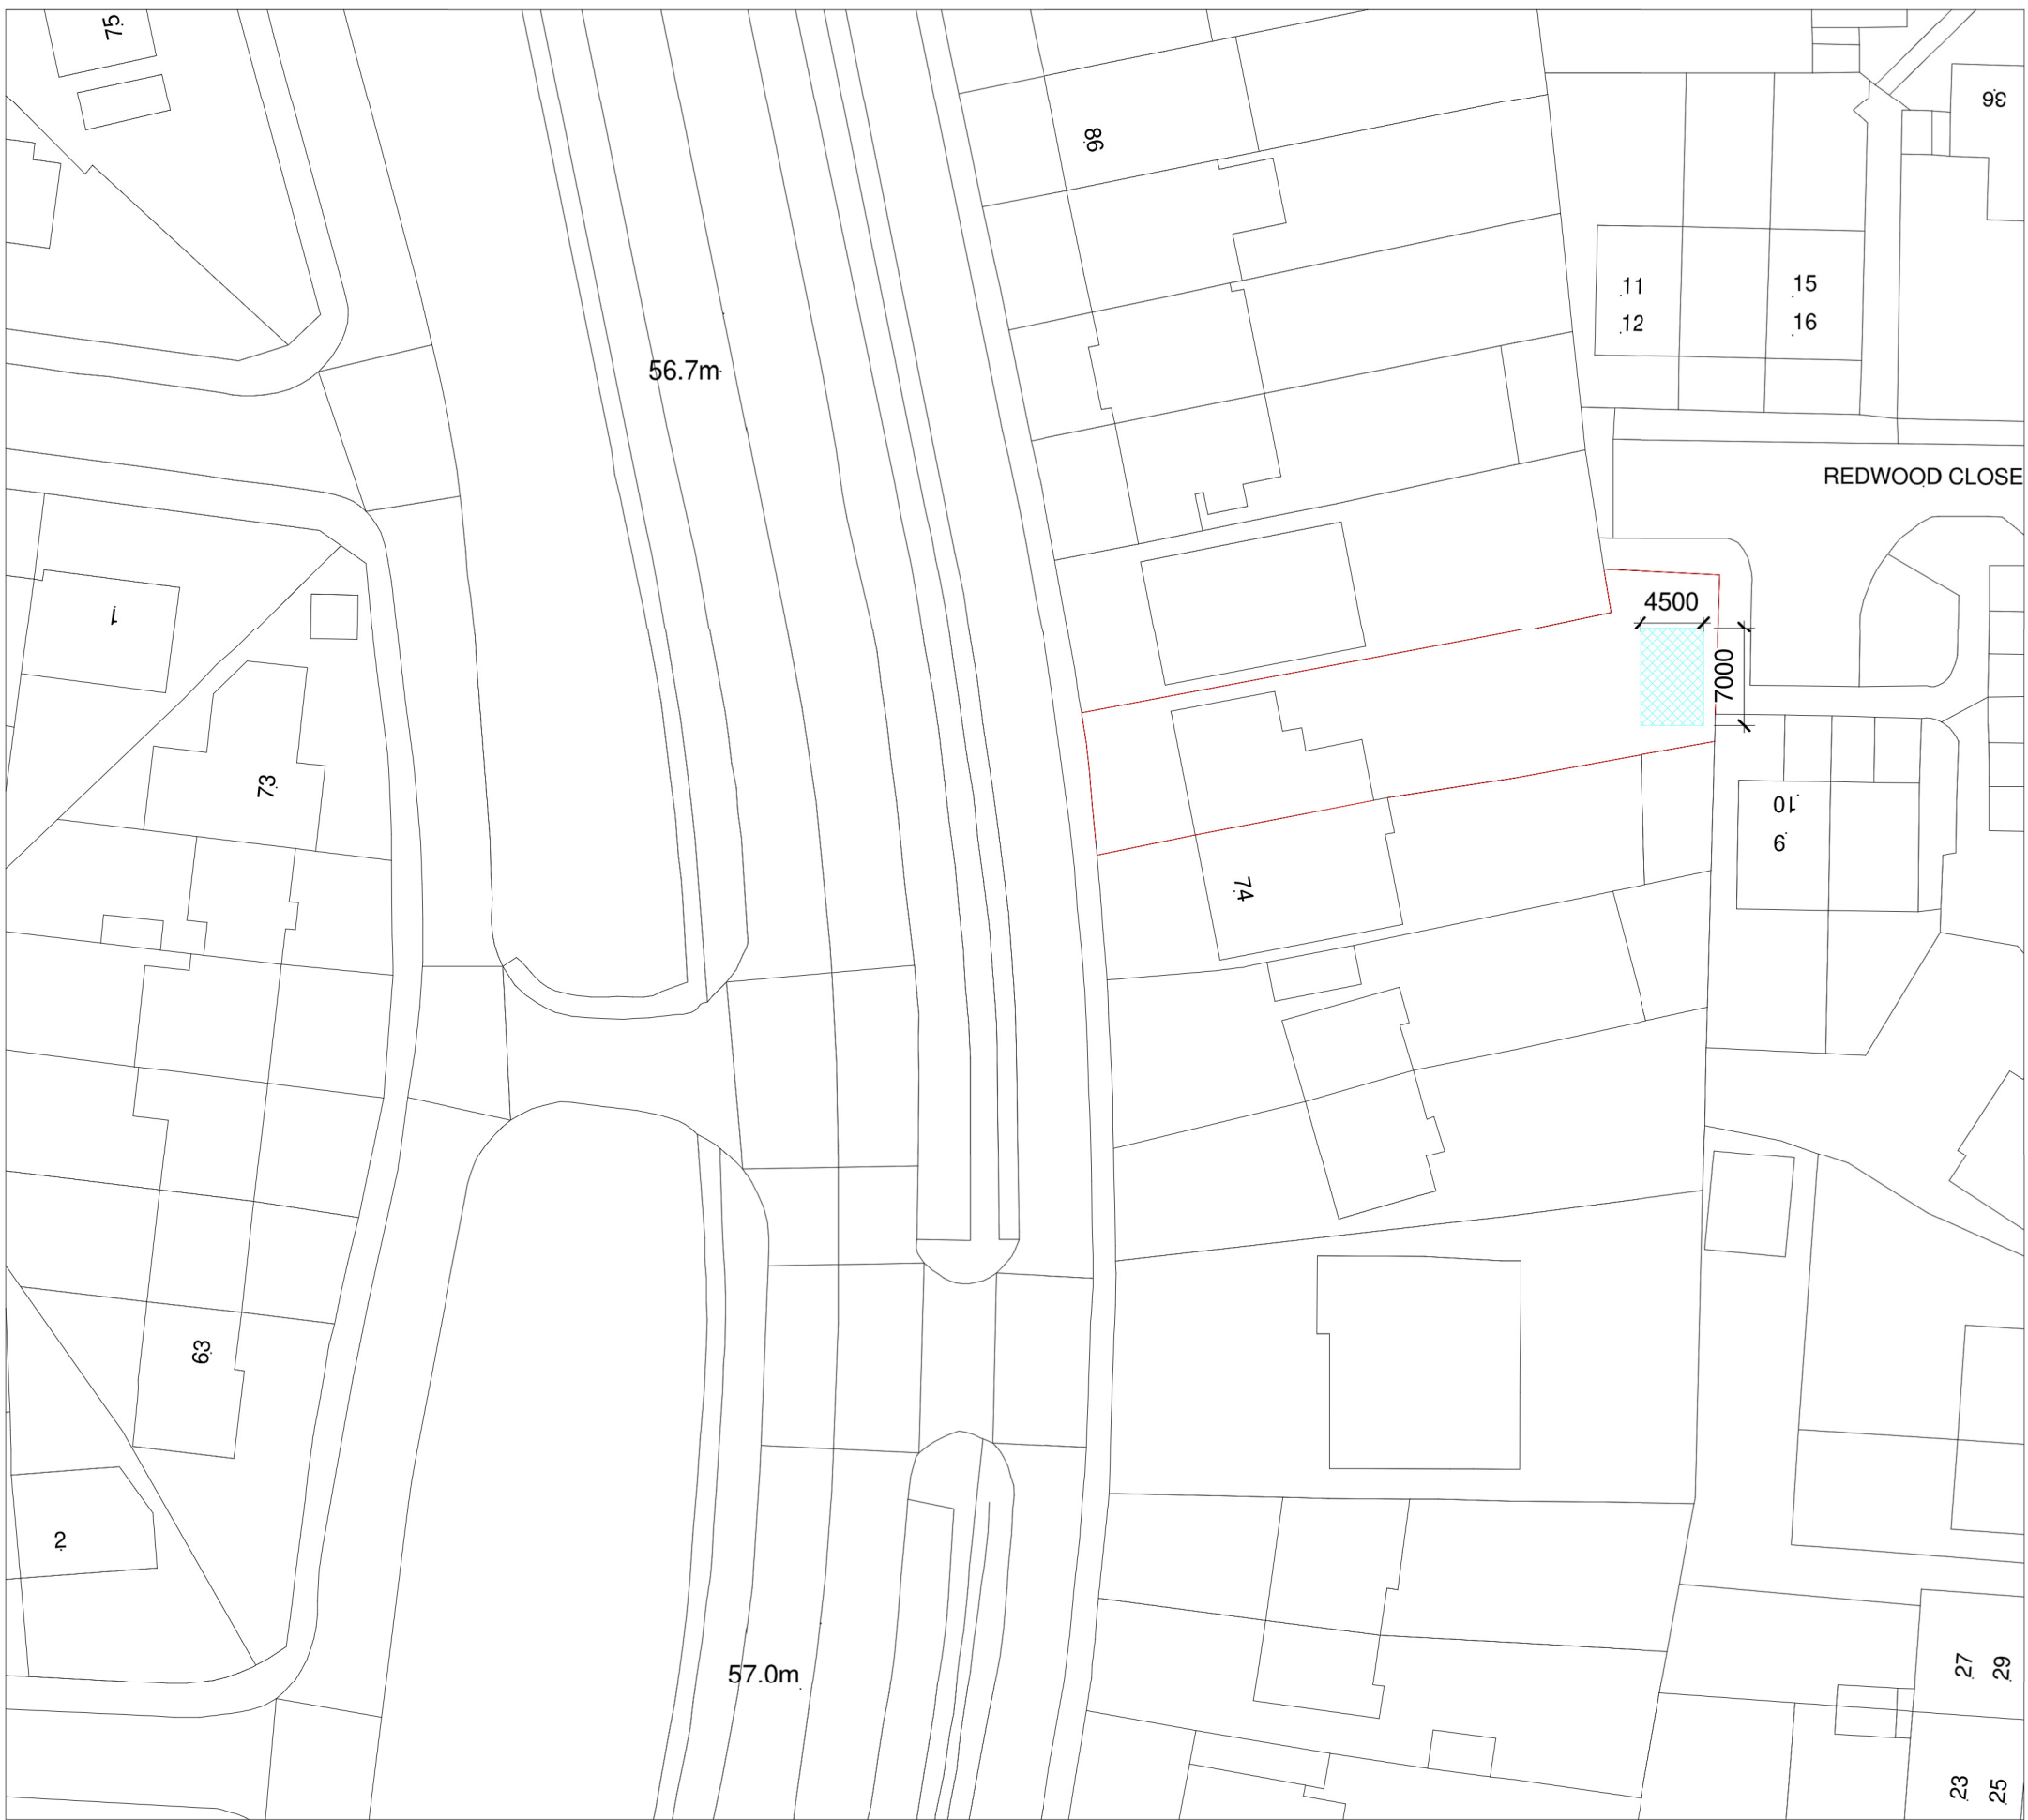

Site Plan
1 : 500



NOTE
This drawing must not be reissued, loaned or copied without the written consent of Consilio Town Planning Ltd. (the originator). All errors, omissions, discrepancies should be reported to the originator immediately. All dimensions to be checked before site fabrication by the contractor, his sub-contractor or supplier. Do not scale plans - use figure or grid dimensions where given. Any deviation from the drawing to be reported to the originator immediately. The Principal Contractor shall carry out a risk assessment of the proposed work and liaise with the principal designer before works commence if there is any doubt as to being able to complete the project in a safe manner compliant with the Construction Design and Management Regulations 2015. All works to comply with the relevant British Standards, Codes of Practice and the Building Regulations.



TELEPHONE
01494932288

EMAIL
INFO@CONSILIOTOWNPLANNING.CO.UK

WEB
WWW.CONSILIOTOWNPLANNING.CO.UK

CONSILIO TOWN PLANNING LTD.

BROOK HOUSE, 54A COWLEY MILL ROAD
UXBRIDGE
MIDDLESEX
UB8 2FX

CLIENT
MR & MRS PATEL

ADDRESS
76 LONG LANE
UXBRIDGE
UB10 0EQ

TITLE
OUTBUILDING

SCALE 1:100 @A1

DATE JULY 2022

DRAWN AH

CHECKED HM

JOB NO. PROJ/76-22 DRAWING NO.005 REV: A