
 


Scale - Metres
0 2 4 6 8 10

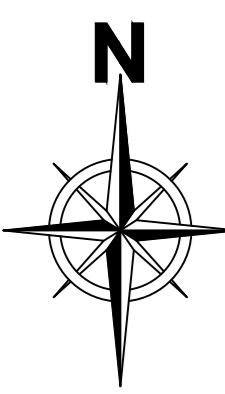

NOTES

The Contractor is to check and verify all building and site dimensions, levels and sewer invert levels of construction points before work starts. This drawing must be read with and checked against any structural or specific drawings provided.

The Contractor is to report any current Building Regulations whether or not specifically stated on these drawings.

This drawing is not intended to show details of foundation or ground conditions. Each area of ground relied upon to support the structure must be checked and tested by the Contractor and suitable methods of foundation to be provided.

This drawing is to be read in conjunction with other standard Mitchell & Butlers specifications and documents.

C This drawing remains the Copyright of Mitchell & Butlers

Mitchells & Butlers

Mitchells & Butlers Retail Limited
27 Fleet Street
Birmingham
B3 1 JP
0870 609 3000

REVISIONS

REVISION	REDESCRIPTION	BY DATE
----------	---------------	---------

DESIGN COALITION
THE OLD MILL CASTLE STREET CINGAR ESSEX CM5 9JY
ADMIN@DESIGNCOALITION.CO.UK
WWW.DESIGNCOALITION.CO.UK
01277 368000

PROJECT
The Malt Shovel
Uxbridge

BRAND
Vintage Invested

BUN 161624
TITLE
Proposed Site Plan

DRAWN Vr **SCALE** 1:100 **SCALE** 1:200 **DATE** Mar 24
CHECKED **PROJECT/DRAWING NO** 4729/202 **REVISION**