




NOTES:
1. All dimensions are in mm unless noted otherwise.

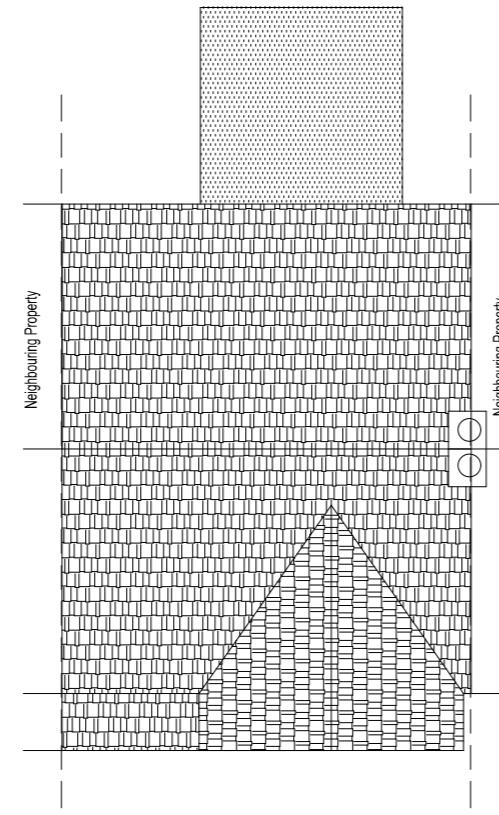

EXISTING ROOF PLAN
scale 1:100

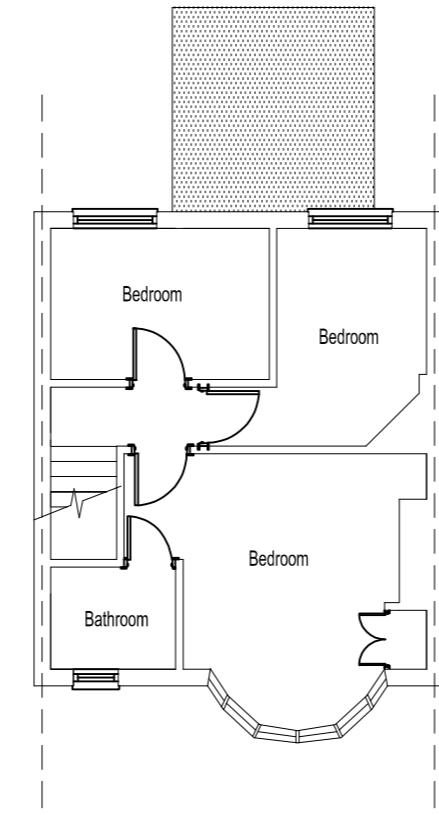

EXISTING FIRST FLOOR
scale 1:100

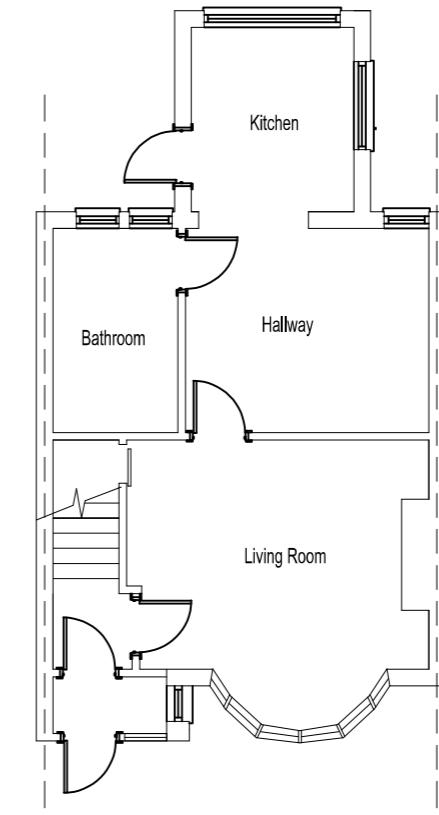

EXISTING GROUND FLOOR
scale 1:100

SCALE BAR 1:100


0 5m 10m

A	First Issue	23/04/2024
Version	Amendment	Checked /Approved and date
	client name Sushil Khatiwada	
	Address 12 Bessingby Road- Ruislip - HA4 9DA	
Purpose Permitted Development	Drawing Title Existing Plan	
Scale (at A3 size) As shown	Telephone 07434 658624	Drawing Number 030202-EX001
		Version A

NOTES:
1. All dimensions are in mm unless noted otherwise.




EXISTING FRONT ELEVATION
scale 1:100

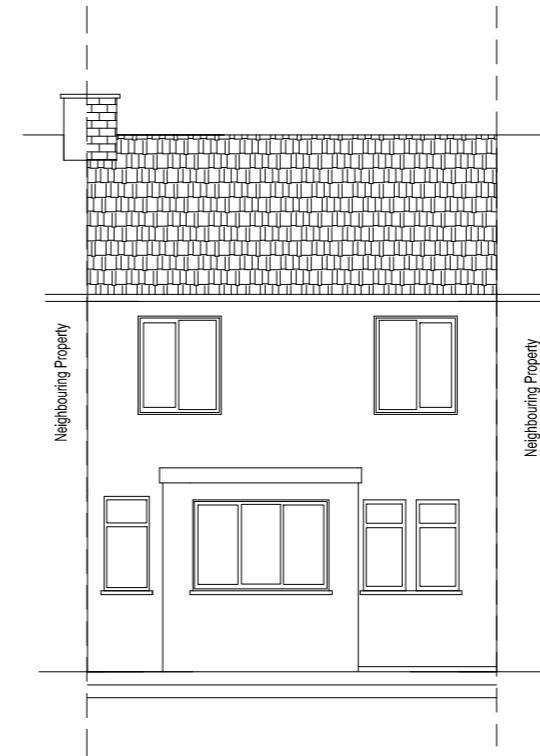


EXISTING REAR ELEVATION
scale 1:100

SCALE BAR 1:100

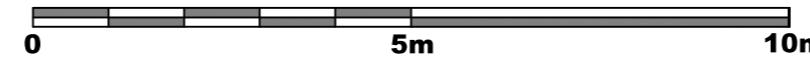

A	First Issue	23/04/2024
Version	Amendment	Checked /Approved and date
	client name Sushil Khatiwada	
Purpose Permitted Development	Address 12 Bessingby Road- Ruislip - HA4 9DA	Drawing Title Existing Elevation
Scale (at A3 size) As shown	Telephone 07434 658624	Drawing Number 030202-EX002
		Version A

NOTES:
1. All dimensions are in mm unless noted otherwise.

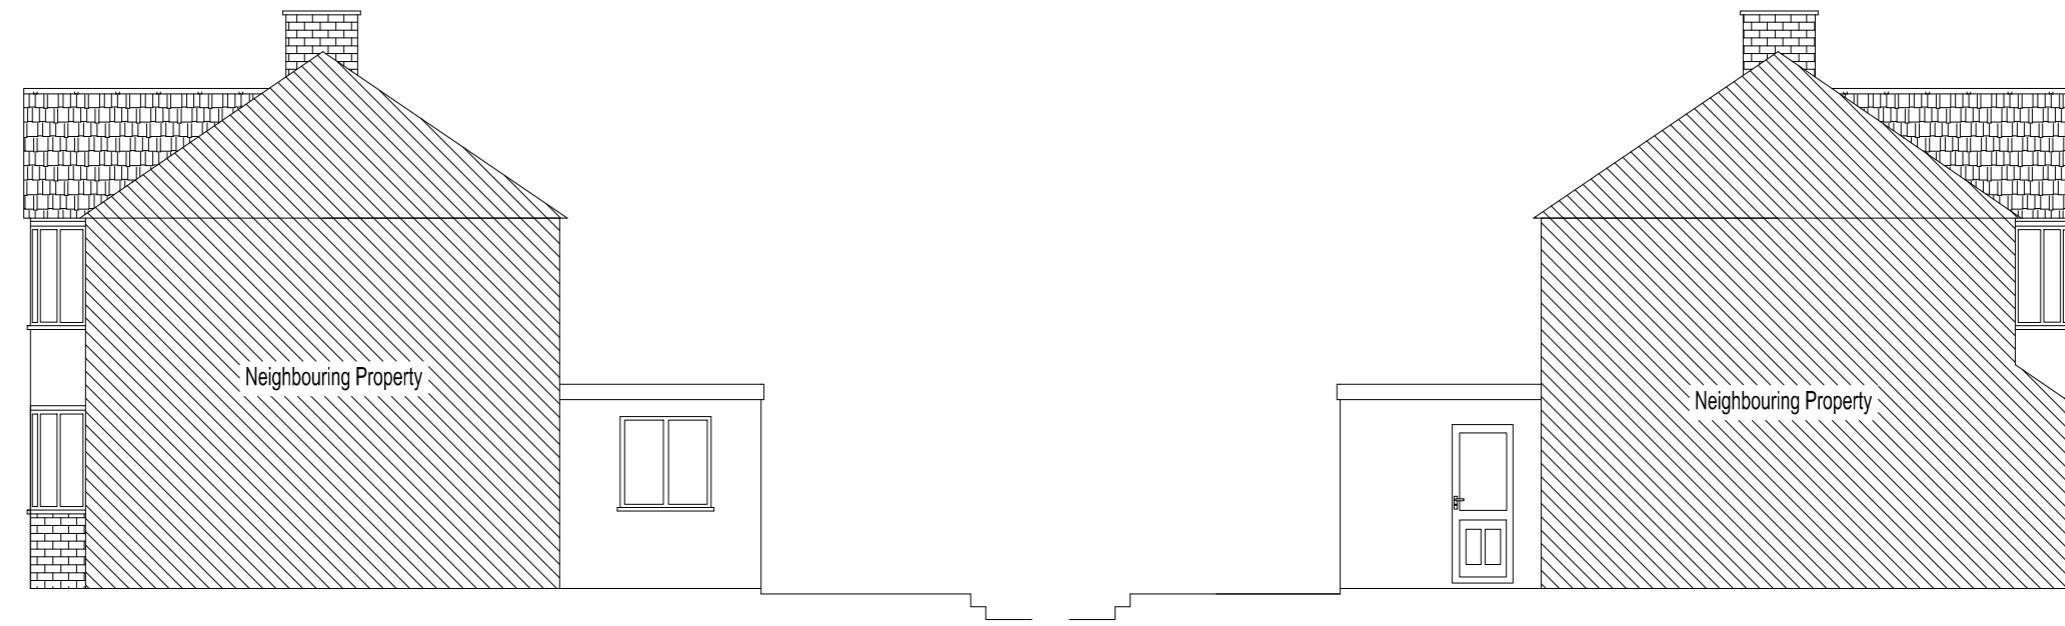


EXISTING SIDE ELEVATION (2)
scale 1:100

EXISTING SIDE ELEVATION (1)
scale 1:100


SCALE BAR 1:100

0 5m 10m


A	First Issue	23/04/2024
Version	Amendment	Checked /Approved and date
	client name Sushil Khatiwada	
Purpose Permitted Development	Address 12 Bessingby Road- Ruislip - HA4 9DA	
	Drawing Title Existing Side Elevation	
Scale (at A3 size) As shown	Telephone 07434 658624	Drawing Number 030202-EX003
		Version A

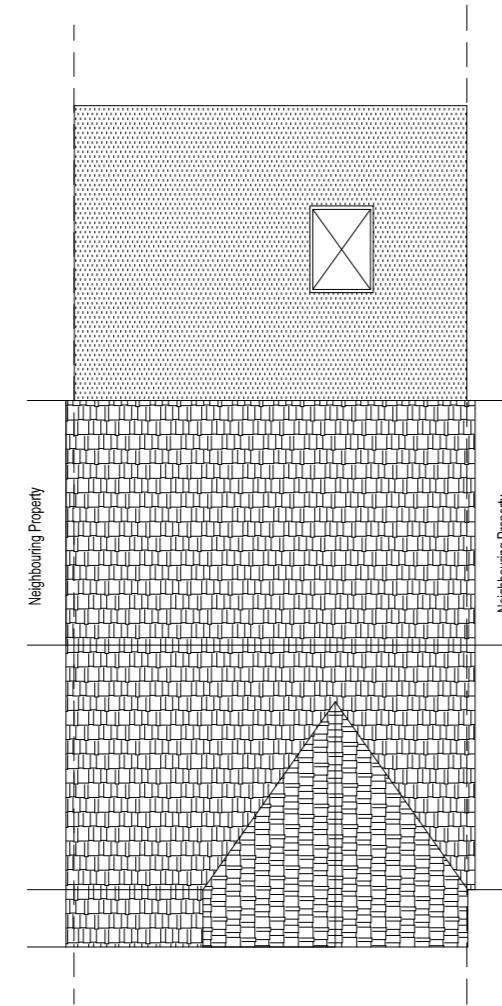

PROPOSED ROOF PLAN
scale 1:100

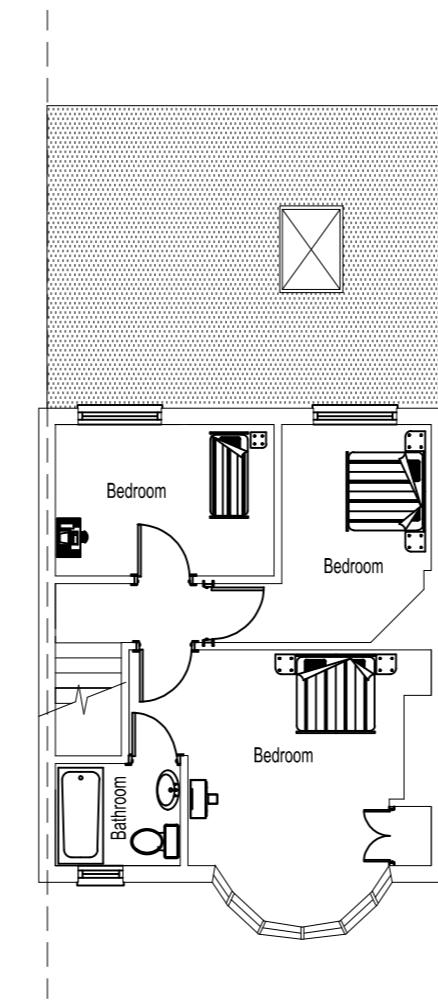

PROPOSED FIRST FLOOR
scale 1:100

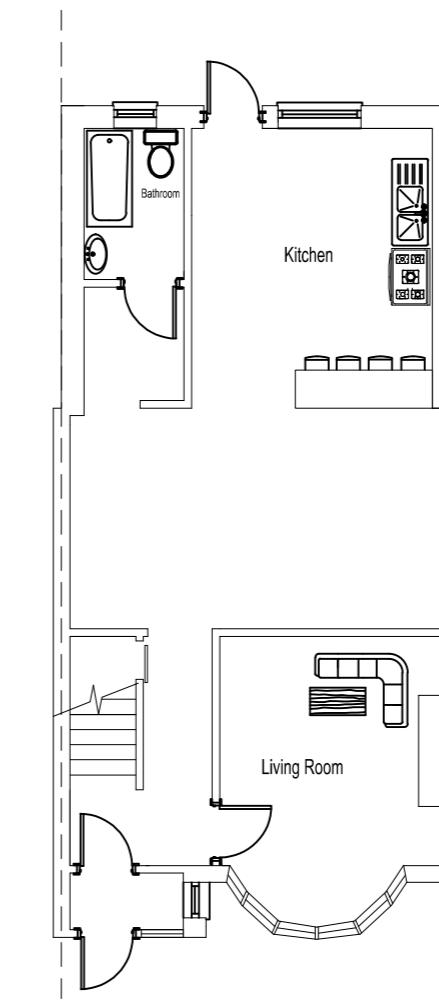


PROPOSED GROUND FLOOR
scale 1:100

SCALE BAR 1:100

0 5m 10m

A	First Issue	23/04/2024
Version	Amendment	Checked /Approved and date
	client name Sushil Khatiwada	
	Address 12 Bessingby Road- Ruislip - HA4 9DA	
Purpose Permitted Development	Drawing Title Proposed Plan	
Scale (at A3 size) As shown	Telephone 07434 658624	Drawing Number 030202-PR001
		Version A

NOTES:
1. All dimensions are in mm unless noted otherwise.

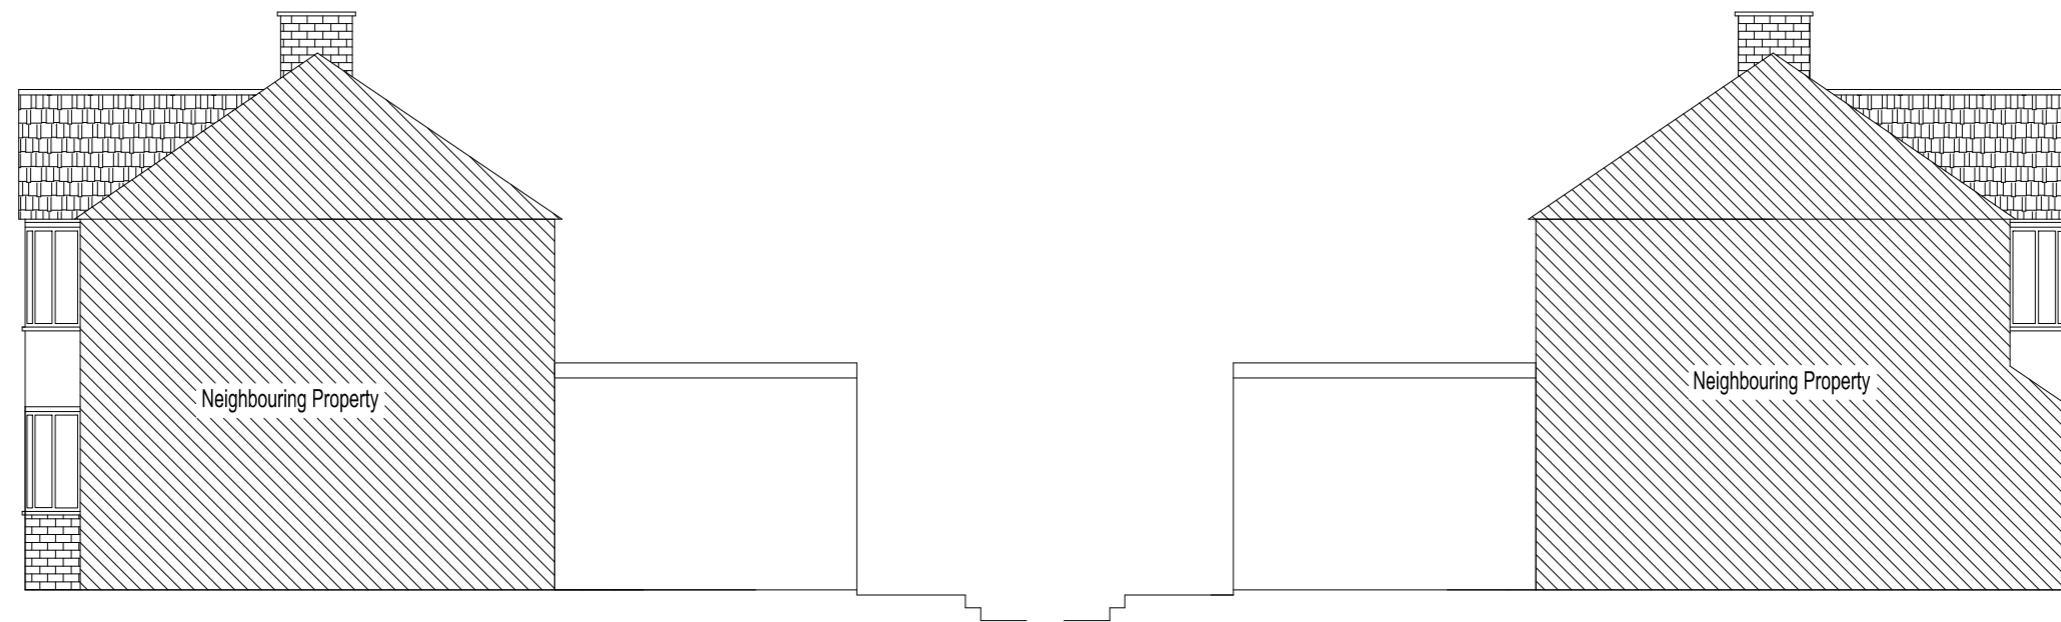

PROPOSED SIDE ELEVATION (2)
scale 1:100

PROPOSED SIDE ELEVATION (1)
scale 1:100

SCALE BAR 1:100

0 5m 10m

A	First Issue	23/04/2024
Version	Amendment	Checked /Approved and date
	client name Sushil Khatiwada	
	Address 12 Bessingby Road- Ruislip - HA4 9DA	
	Purpose Permitted Development	Drawing Title Proposed Side Elevation
	Scale (at A3 size) As shown	Telephone 07434 658624 Drawing Number 030202-PR002 Version A



NOTES:
1. All dimensions are in mm unless noted otherwise.



PROPOSED FRONT ELEVATION
scale 1:100



PROPOSED REAR ELEVATION
scale 1:100

SCALE BAR 1:100

0

5m

10m

Scale (at A3 size) As shown

A	First Issue	23/04/2024
Version	Amendment	Checked /Approved and date
	client name	Sushil Khatiwada
	Address	12 Bessingby Road- Ruislip - HA4 9DA
	Purpose	Drawing Title
	Permitted Development	Proposed Elevation
	Scale (at A3 size) As shown	Telephone 07434 658624 Drawing Number 030202-PR003 Version A

