
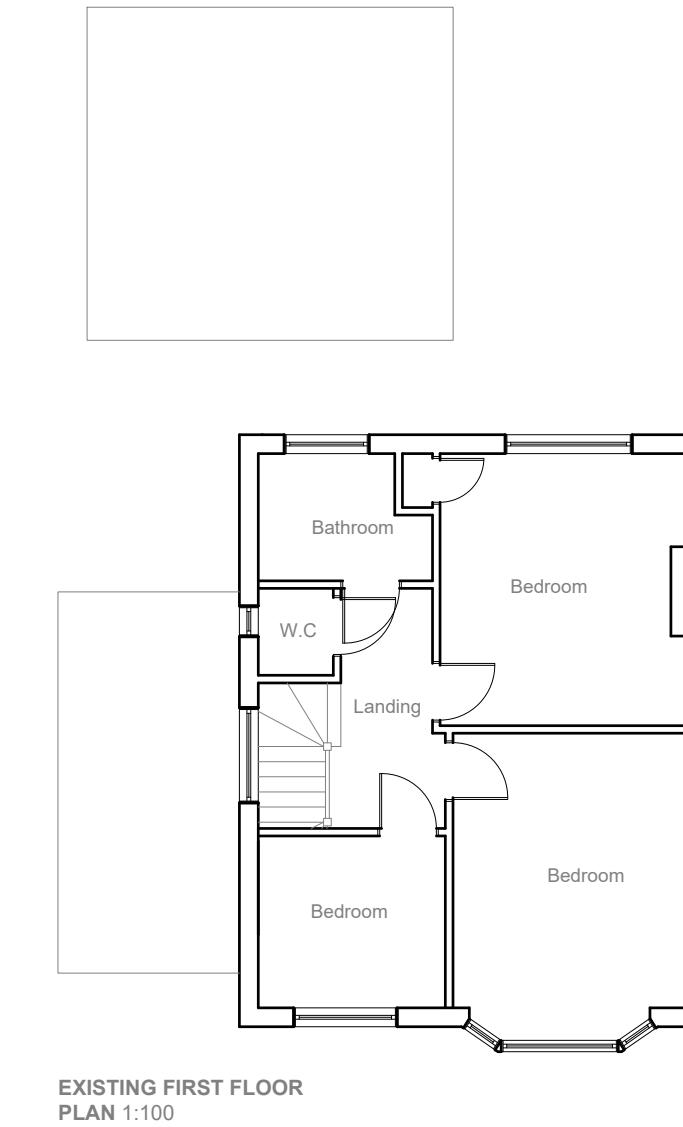


All work to comply with
current building regulations
and codes of practice

Do not scale from drawings
all dimensions to be checked
on site before the start of
any work

Proposed External Finish
Materials to Match Existing
External Finish Materials

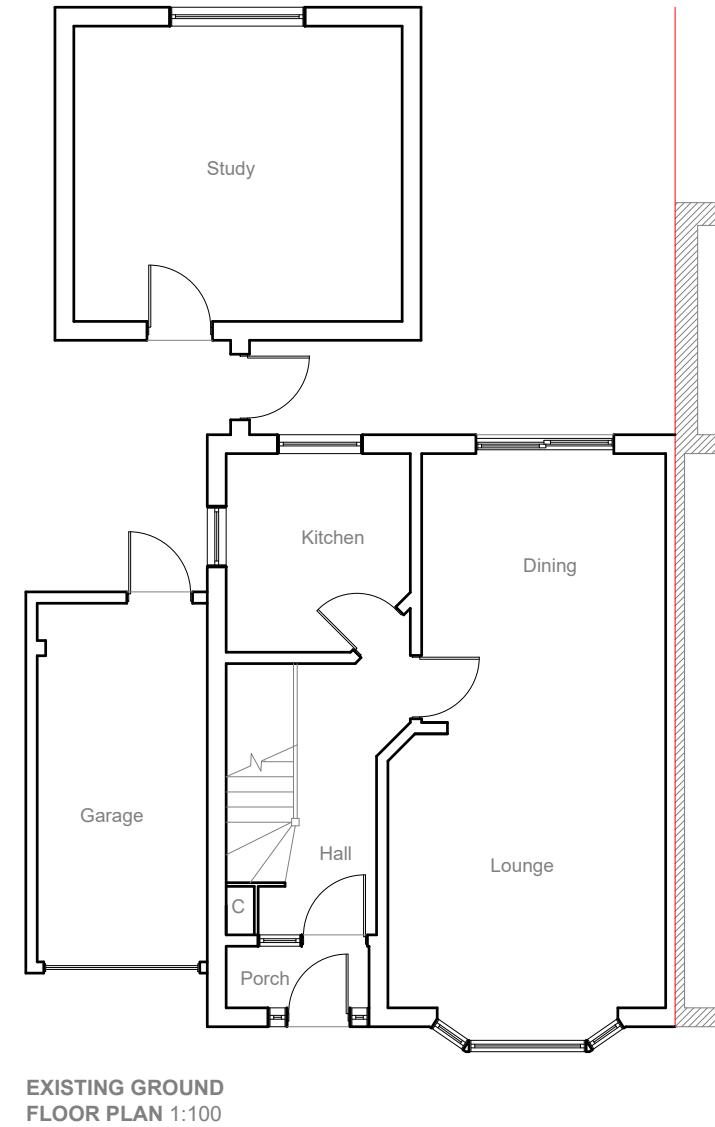


1:100 0 1 2 5 10 Meter

	<p>Project: 3 Cranbourne Road Northwood HA6 1JX</p>	<p>Title: Existing Ground and First Floor Plan</p>	<p>Scale: 1:100 @ A3 Date: 07.2023 Drawing No.: 3705 - 01/BK Revision A 10/10/23</p>
<p>239 Western Road, Southall, Middx, UB2 5HS Tel: 020 8571 1369 info@multicreation.co.uk</p>			

All work to comply with
current building regulations
and codes of practice

Do not scale from drawings
all dimensions to be checked
on site before the start of
any work

Proposed External Finish
Materials to Match Existing
External Finish Materials

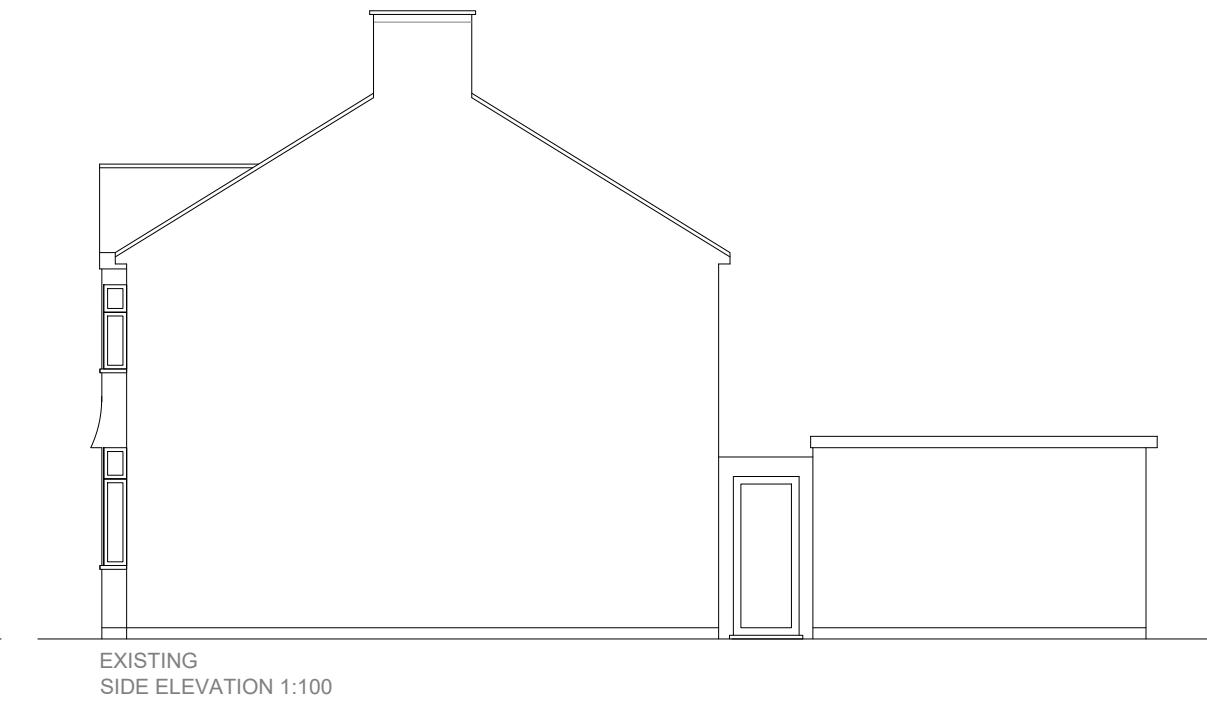


1:100 0 1 2 5 10 Meter

	<p>Project: 3 Cranbourne Road Northwood HA6 1JX</p>	<p>Title: Existing Elevations</p>	<p>Scale: 1:100 @ A3 Date: 07.2023 Drawing No.: 3705 - 02/BK Revision A 10/10/23</p>
<p>239 Western Road, Southall, Middx, UB2 5HS Tel: 020 8571 1369 info@multicreation.co.uk</p>			

All work to comply with
current building regulations
and codes of practice

Do not scale from drawings
all dimensions to be checked
on site before the start of
any work

Proposed External Finish
Materials to Match Existing
External Finish Materials

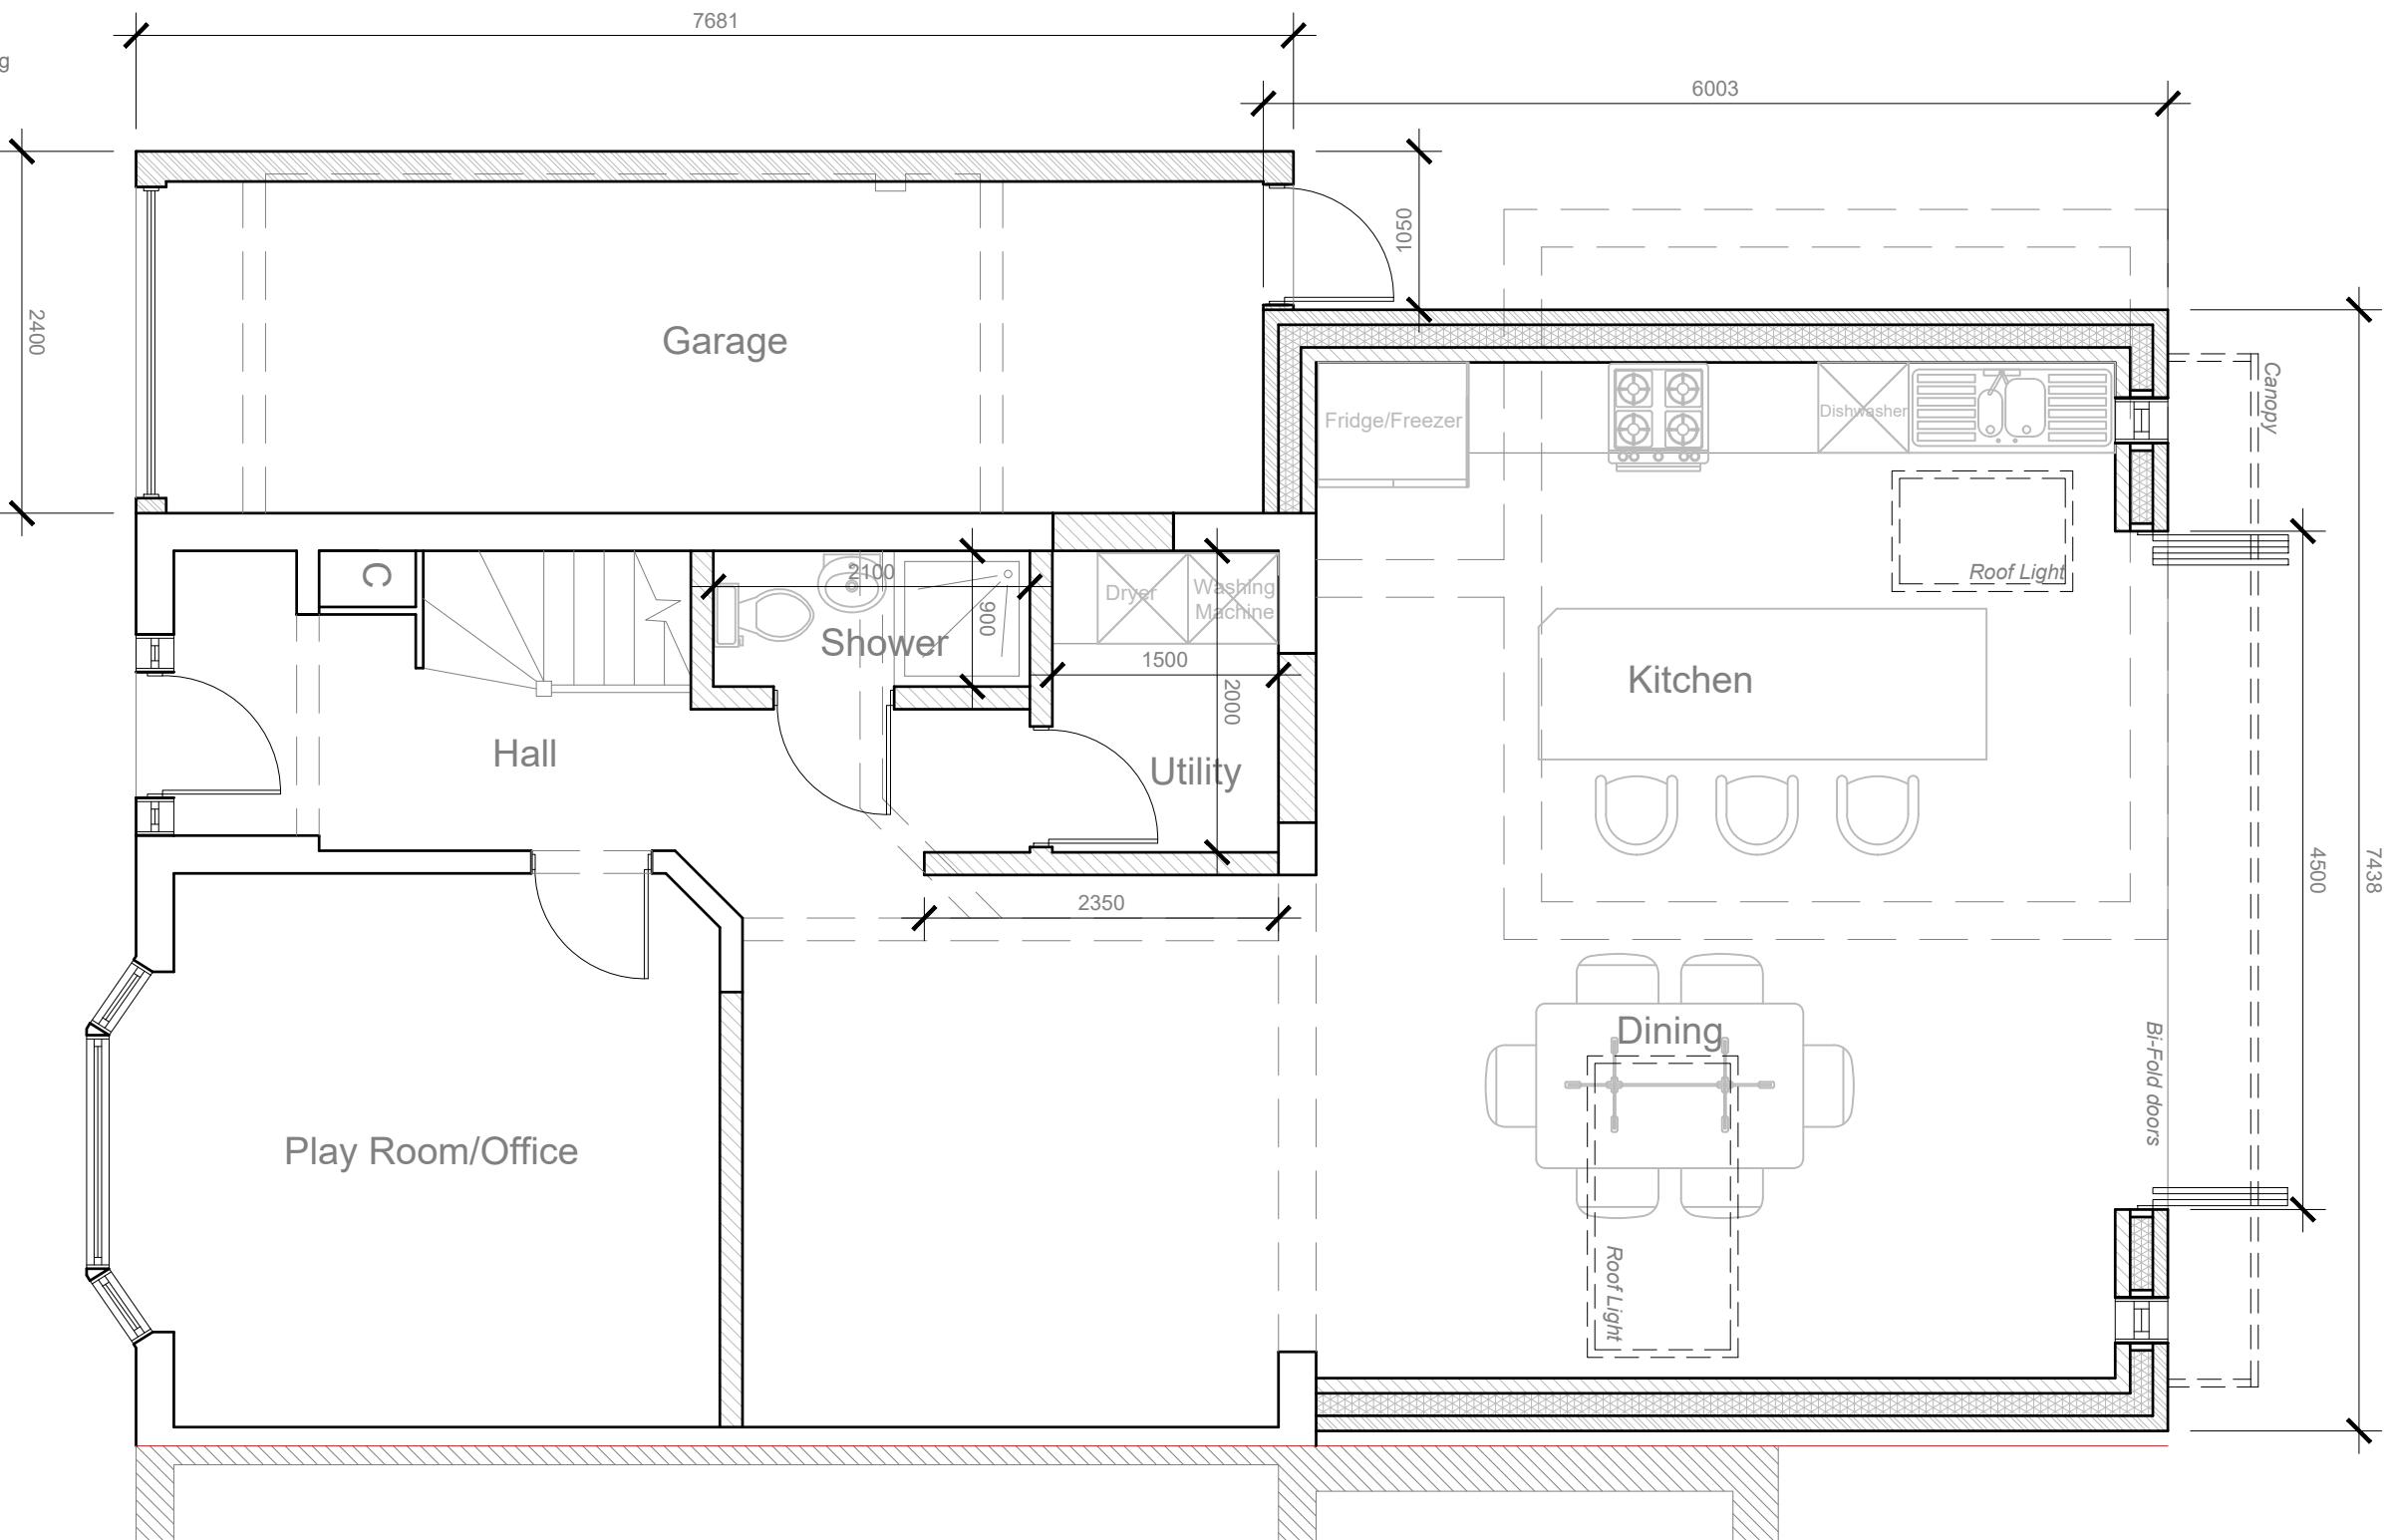

**PROPOSED GROUND
FLOOR PLAN 1:50**

1:50


0 1 2 5 Meter

	Project: 3 Cranbourne Road Northwood HA6 1JX	Title: Proposed Ground Floor Plan	Scale: 1:50 @ A3 Date: 07.2023 Drawing No.: 3705 - 03/BK Revision A 10/10/23
239 Western Road, Southall, Middx, UB2 5HS	Tel: 020 8571 1369	info@multicreation.co.uk	

All work to comply with
current building regulations
and codes of practice

Do not scale from drawings
all dimensions to be checked
on site before the start of
any work

Proposed External Finish
Materials to Match Existing
External Finish Materials

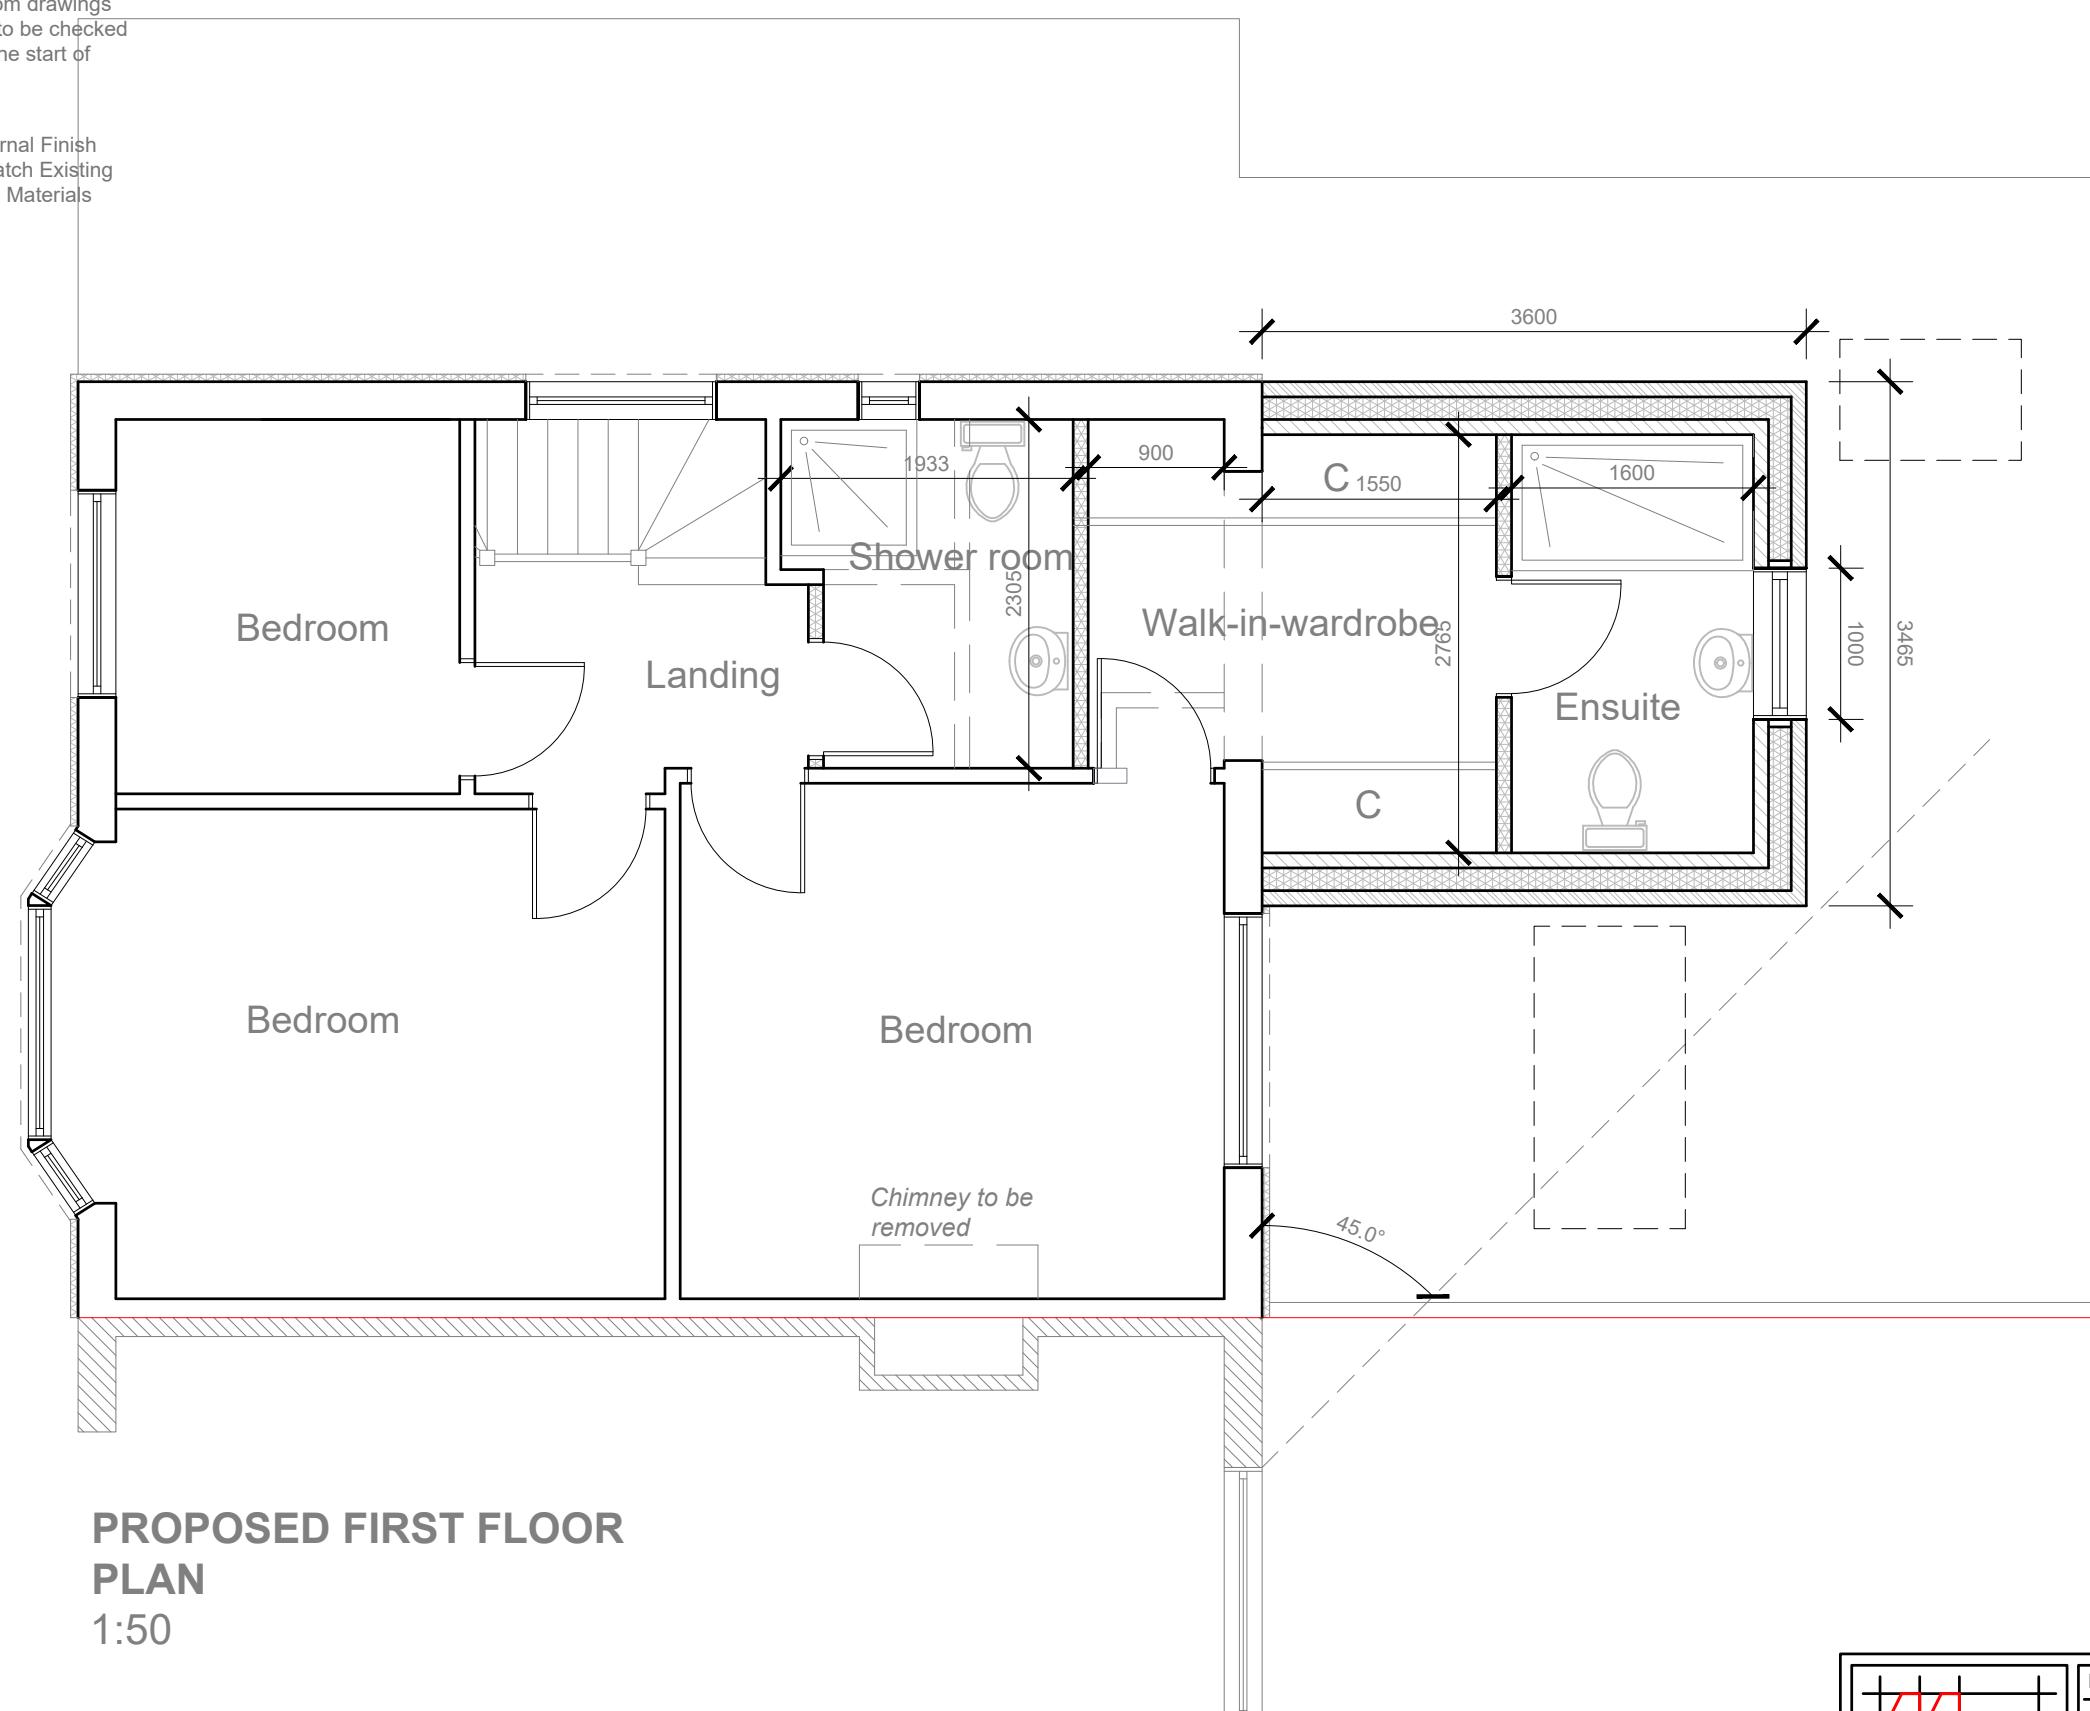

**PROPOSED FIRST FLOOR
PLAN**
1:50

1:50



0 1 2 5 Meter

	Project: 3 Cranbourne Road Northwood HA6 1JX	Title: Proposed First Floor Plan	Scale: 1:50 @ A3 Date: 07.2023 Drawing No.: 3705 - 04/BK Revision A 10/10/23
239 Western Road, Southall, Middx, UB2 5HS Tel: 020 8571 1369 info@multicreation.co.uk			

All work to comply with
current building regulations
and codes of practice

Do not scale from drawings
all dimensions to be checked
on site before the start of
any work

Proposed External Finish
Materials to Match Existing
External Finish Materials

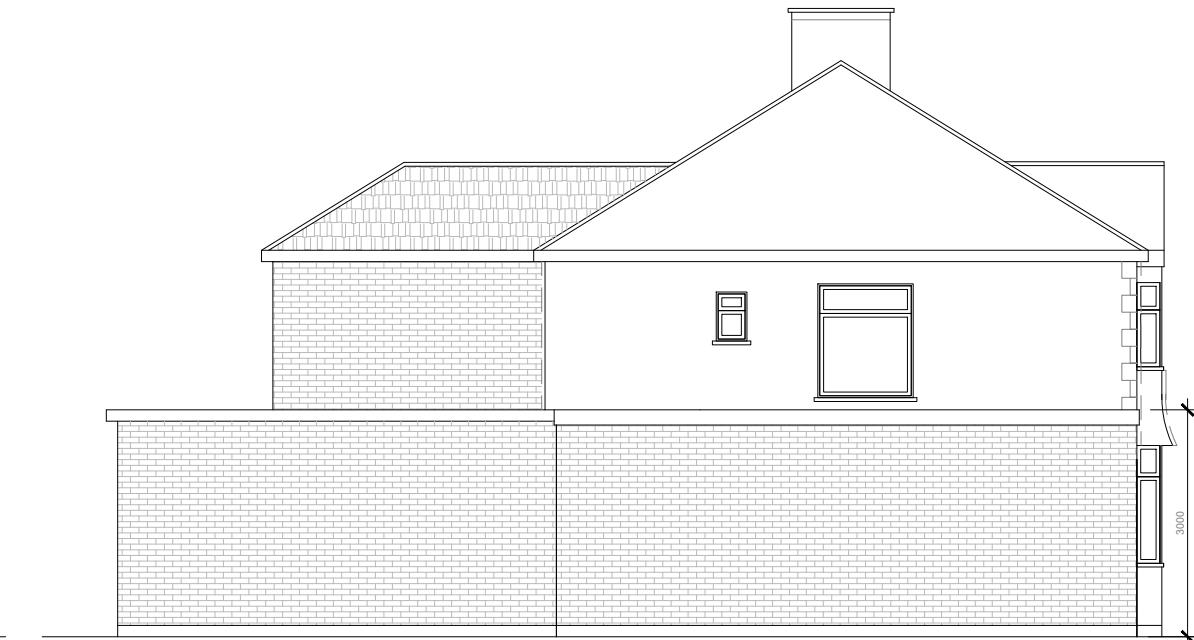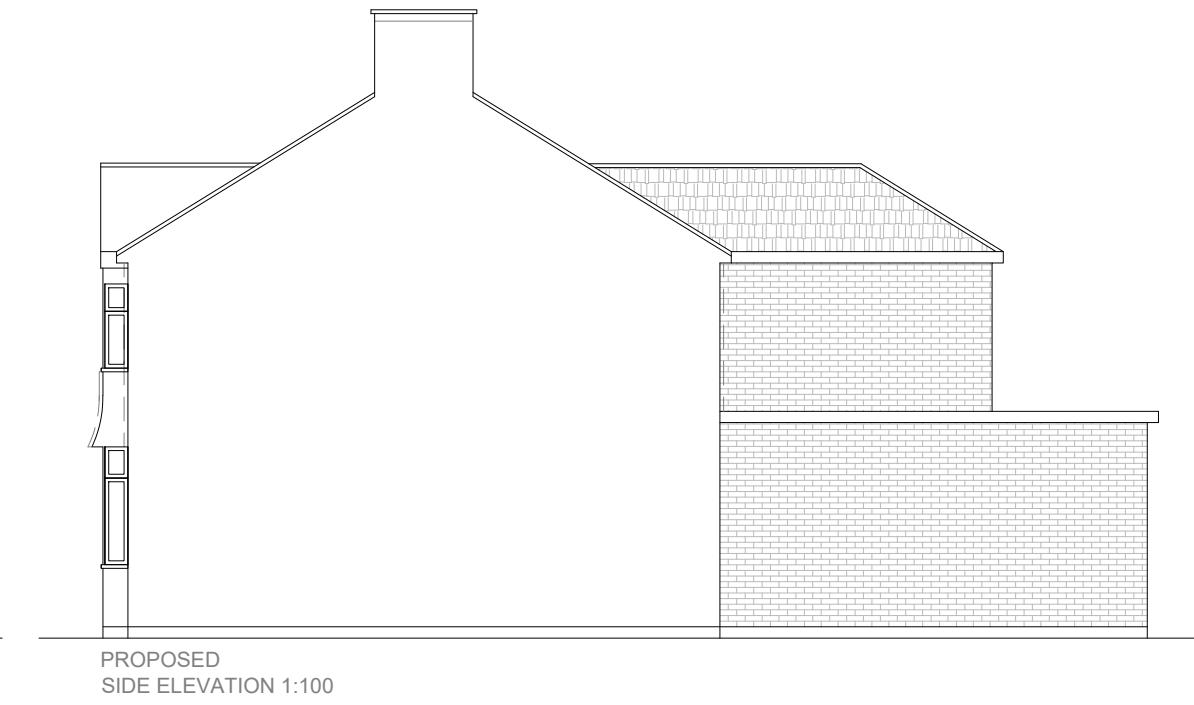

1:100 0 1 2 5 10 Meter


	Project: 3 Cranbourne Road Northwood HA6 1JX	Title: Proposed Elevations	Scale: 1:100 @ A3 Date: 07.2023 Drawing No.: 3705 - 05/BK Revision A 10/10/23
239 Western Road, Southall, Middx, UB2 5HS Tel: 020 8571 1369 info@multicreation.co.uk			



BLOCK PLAN 1:500



LOCATION PLAN 1:1250

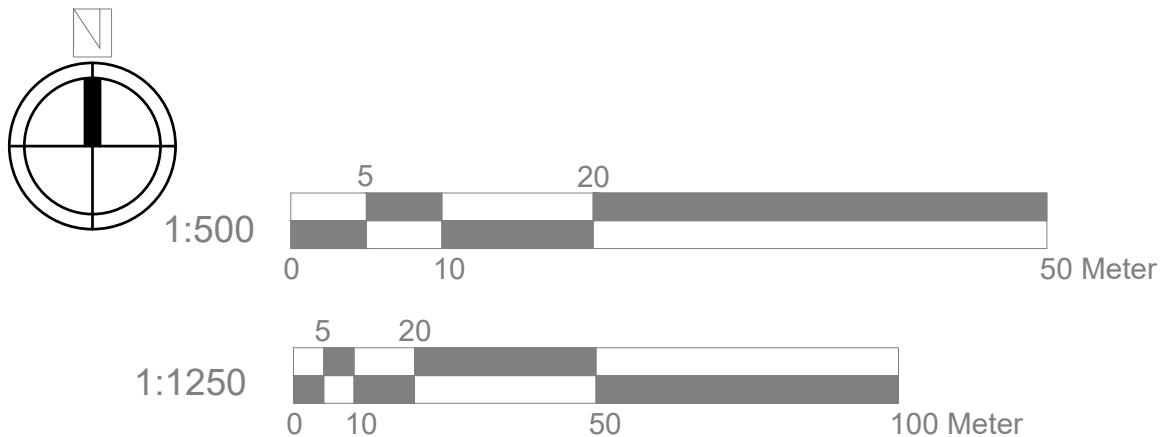

	Project: 3 Cranbourne Road Northwood HA6 1JX	Title: Block plan Location plan	Scale: 1:500/1250 @ A4
	Date: 07.2023		Date: 07.2023
	Drawing No.: 3705 - 06/BK		Drawing No.: 3705 - 06/BK
	Revision A		Revision A
	10/10/23		10/10/23
<p>239 Western Road, Southall, Middx, UB2 5HS Tel: 020 8571 1369 info@multicreation.co.uk</p>			