
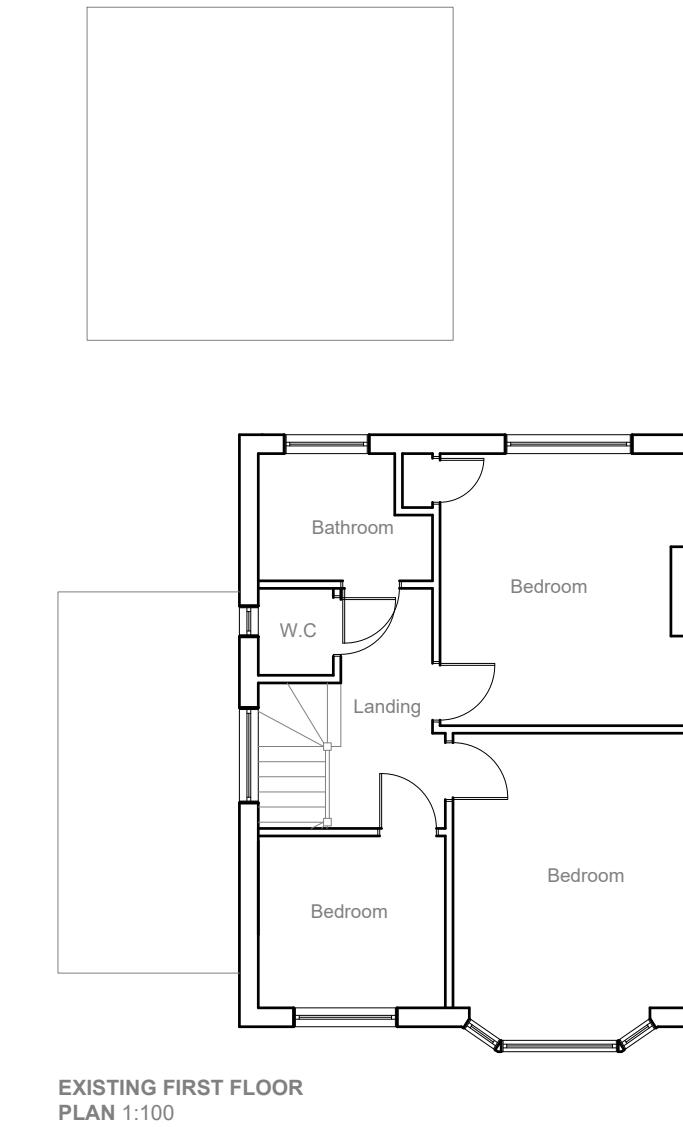


All work to comply with
current building regulations
and codes of practice

Do not scale from drawings
all dimensions to be checked
on site before the start of
any work

Proposed External Finish
Materials to Match Existing
External Finish Materials

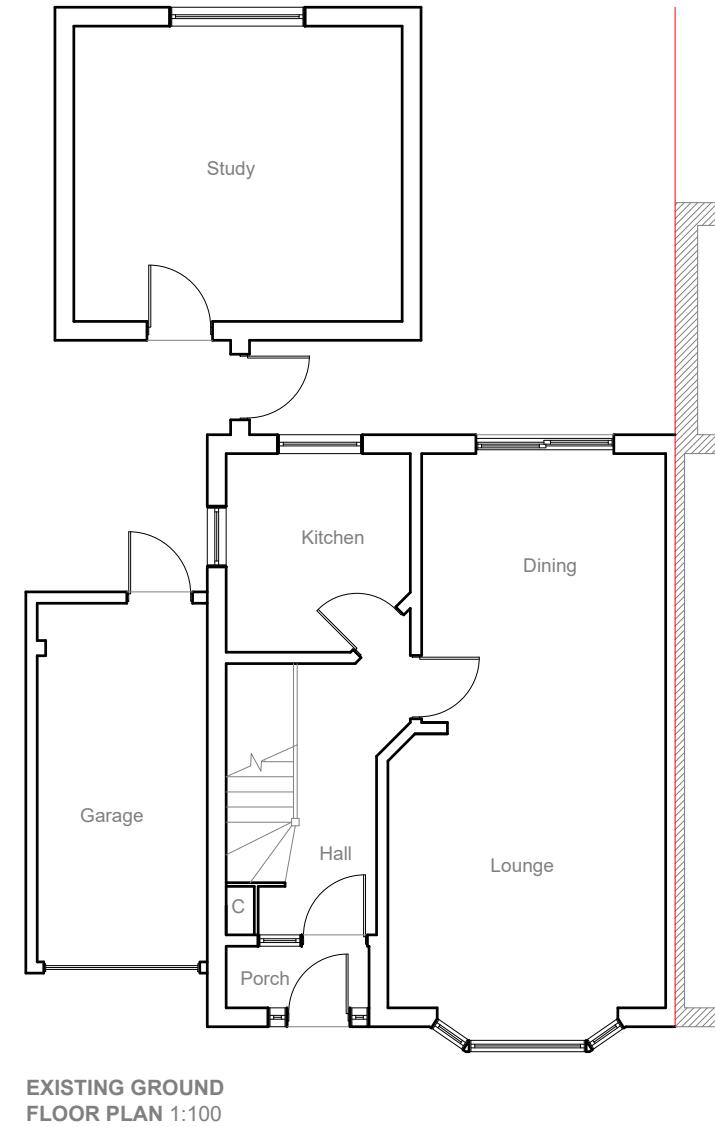


1:100 0 1 2 5 10 Meter

| | | | |
|---|---|--|---|
| | <p>Project: 3 Cranbourne Road Northwood HA6 1JX</p> | <p>Title: Existing Ground and First Floor Plan</p> | <p>Scale: 1:100 @ A3 Date: 07.2023 Drawing No.: 3705 - 01/BK Revision</p> |
| <p>239 Western Road, Southall, Middx, UB2 5HS Tel: 020 8571 1369 info@multicreation.co.uk</p> | | | |

All work to comply with
current building regulations
and codes of practice

Do not scale from drawings
all dimensions to be checked
on site before the start of
any work

Proposed External Finish
Materials to Match Existing
External Finish Materials

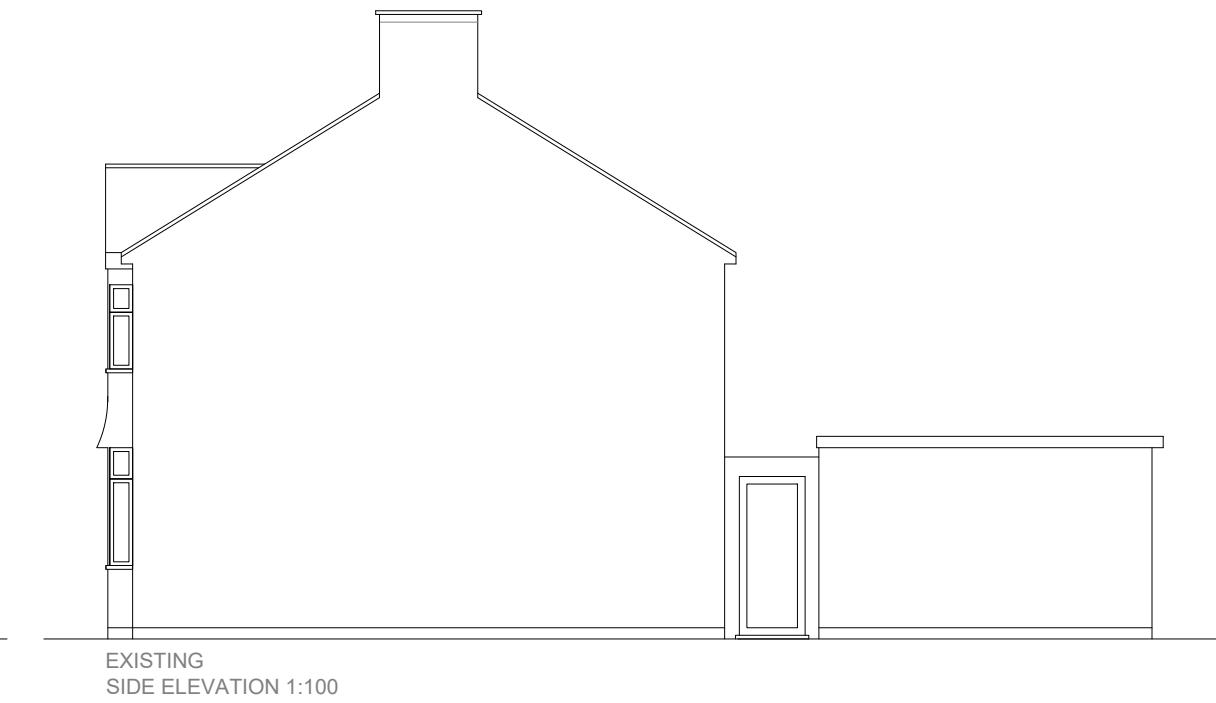


| | | | |
|---|---|---------------------------------------|---|
| <p>Multi creation</p> | <p>Project: 3 Cranbourne Road Northwood HA6 1JX</p> | <p>Title: Existing Elevations</p> | <p>Scale: 1:100 @ A3 Date: 07.2023 Drawing No.: 3705 - 02/BK Revision</p> |
| <p>239 Western Road, Southall, Middx, UB2 5HS Tel: 020 8571 1369 info@multicreation.co.uk</p> | | | |

All work to comply with
current building regulations
and codes of practice

Do not scale from drawings
all dimensions to be checked
on site before the start of
any work

Proposed External Finish
Materials to Match Existing
External Finish Materials

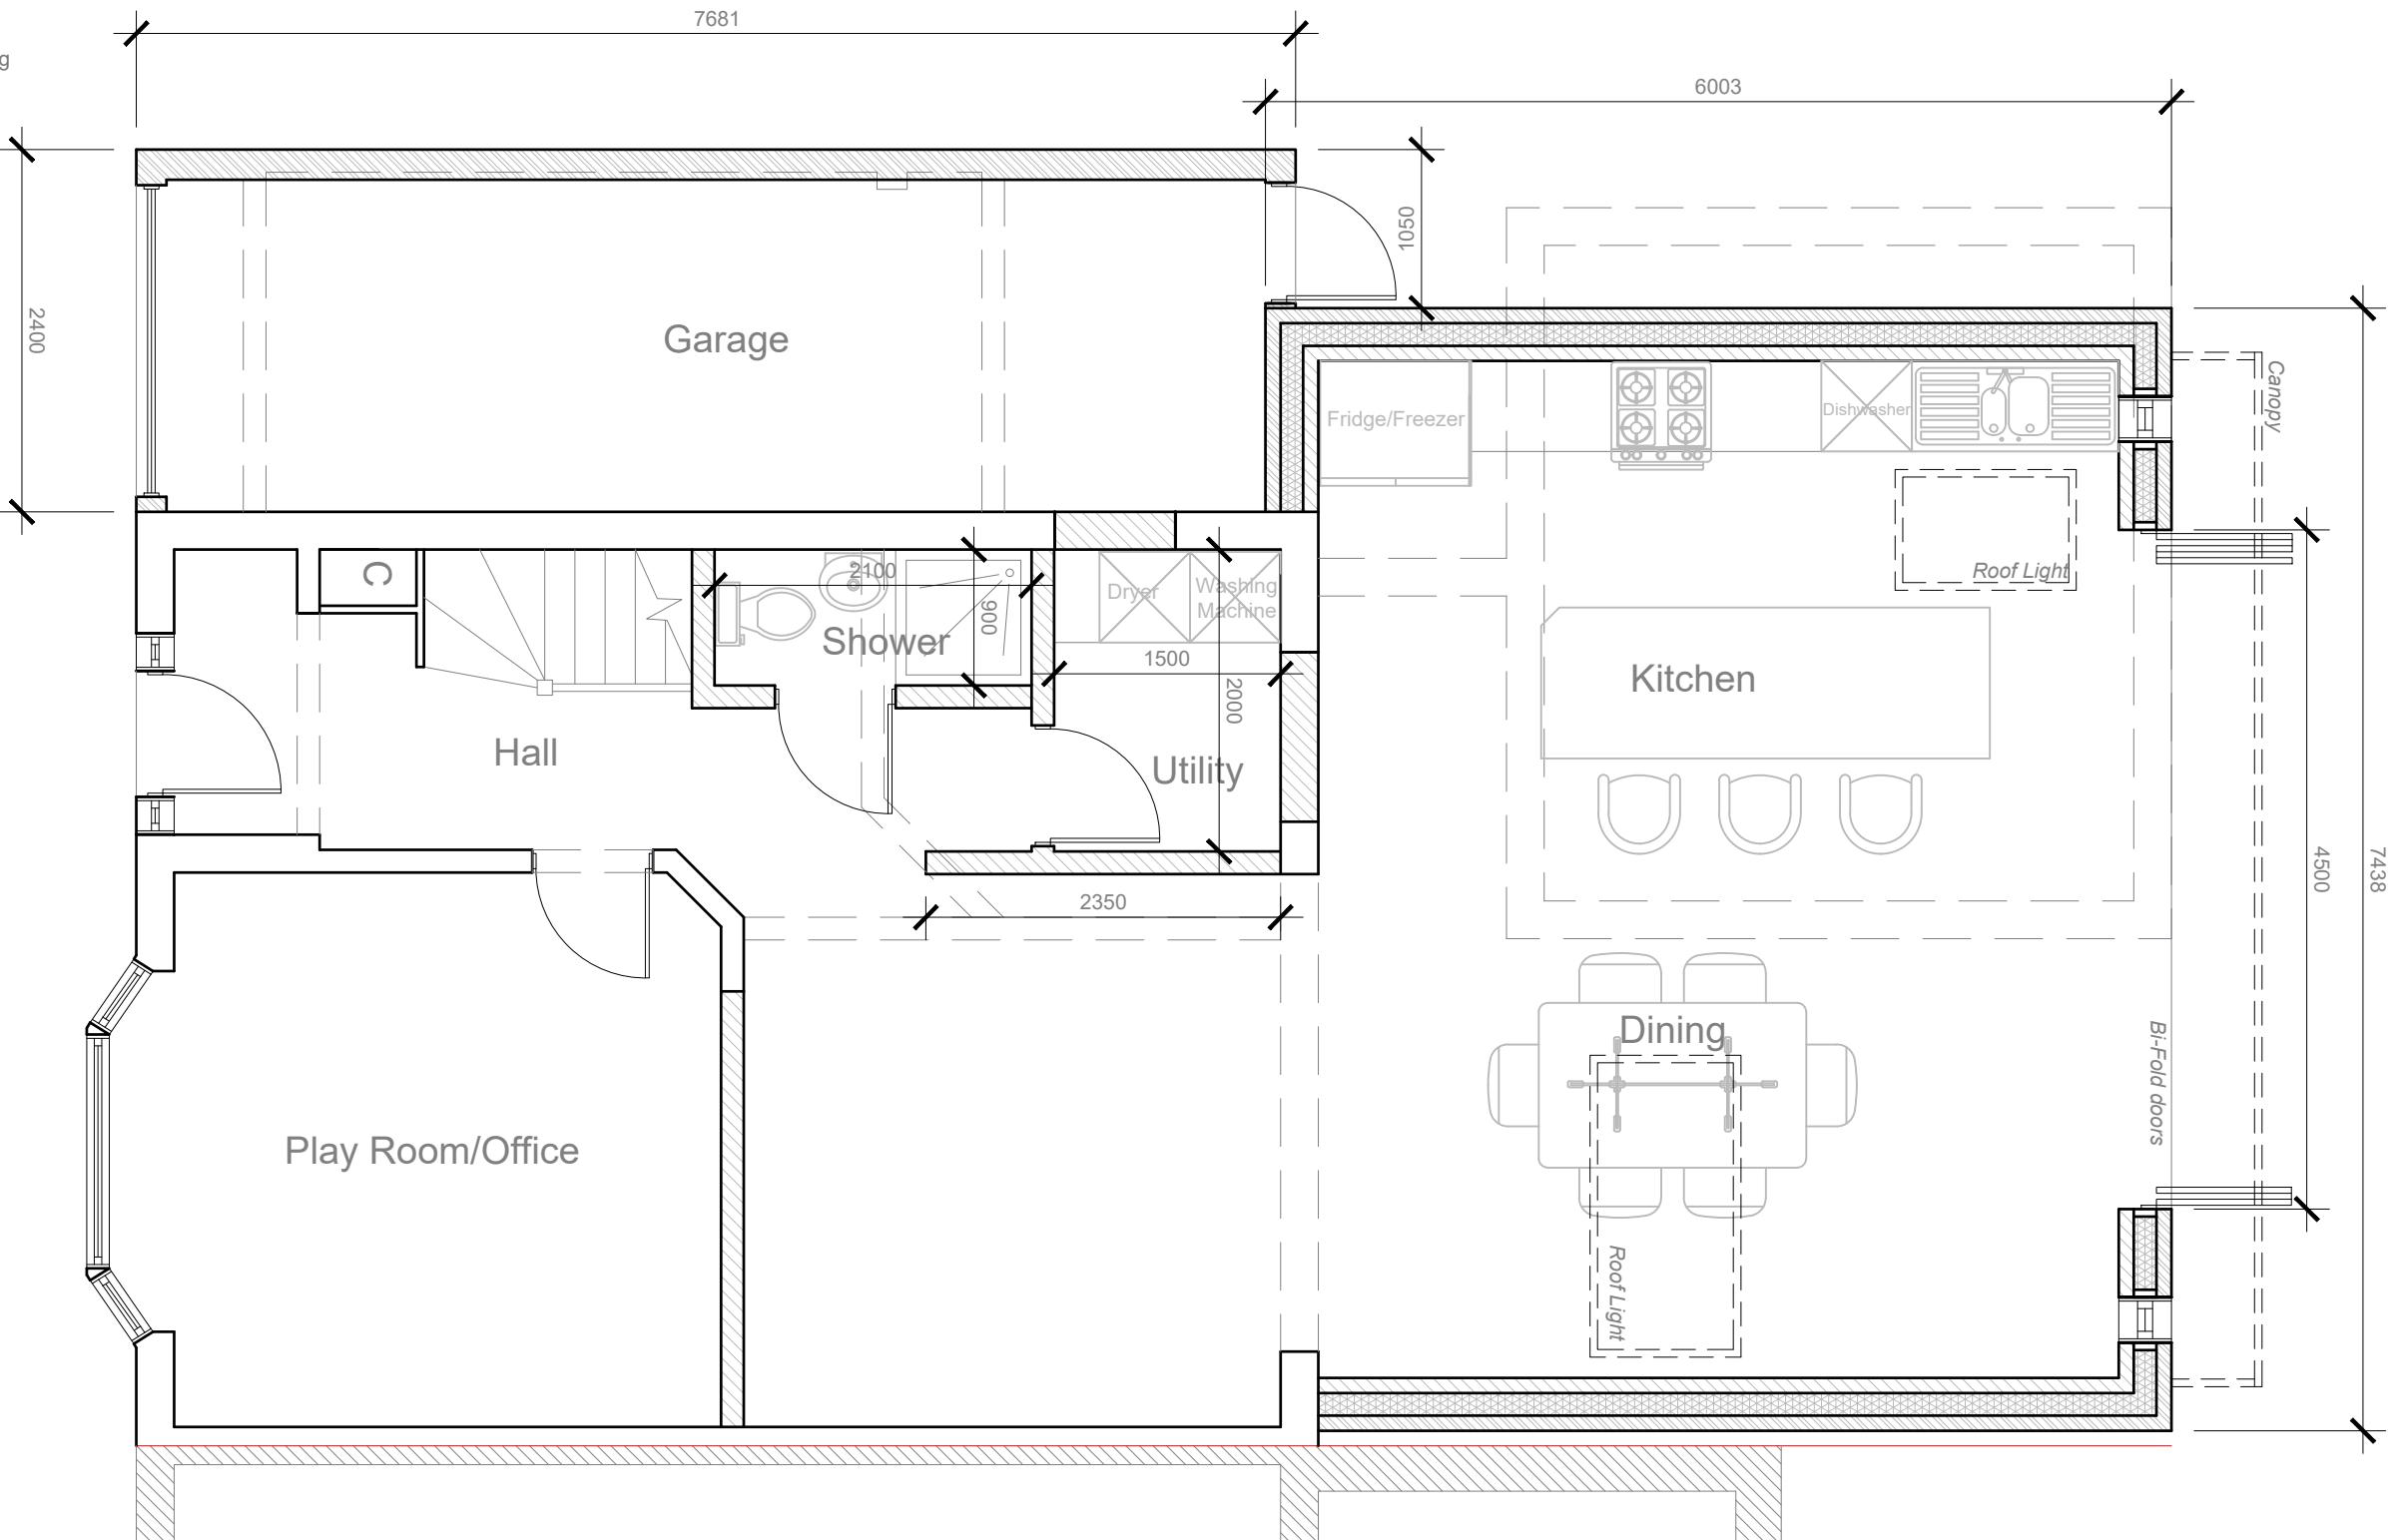

**PROPOSED GROUND
FLOOR PLAN 1:50**

1:50


0 1 2 5 Meter

| | | | |
|--|---|---|--|
| | Project: 3 Cranbourne Road Northwood HA6 1JX | Title: Proposed Ground Floor Plan | Scale: 1:50 @ A3 Date: 07.2023 Drawing No.: 3705 - 03/BK Revision |
| | 239 Western Road, Southall, Middx, UB2 5HS | Tel: 020 8571 1369 | info@multicreation.co.uk |

All work to comply with
current building regulations
and codes of practice

Do not scale from drawings
all dimensions to be checked
on site before the start of
any work

Proposed External Finish
Materials to Match Existing
External Finish Materials

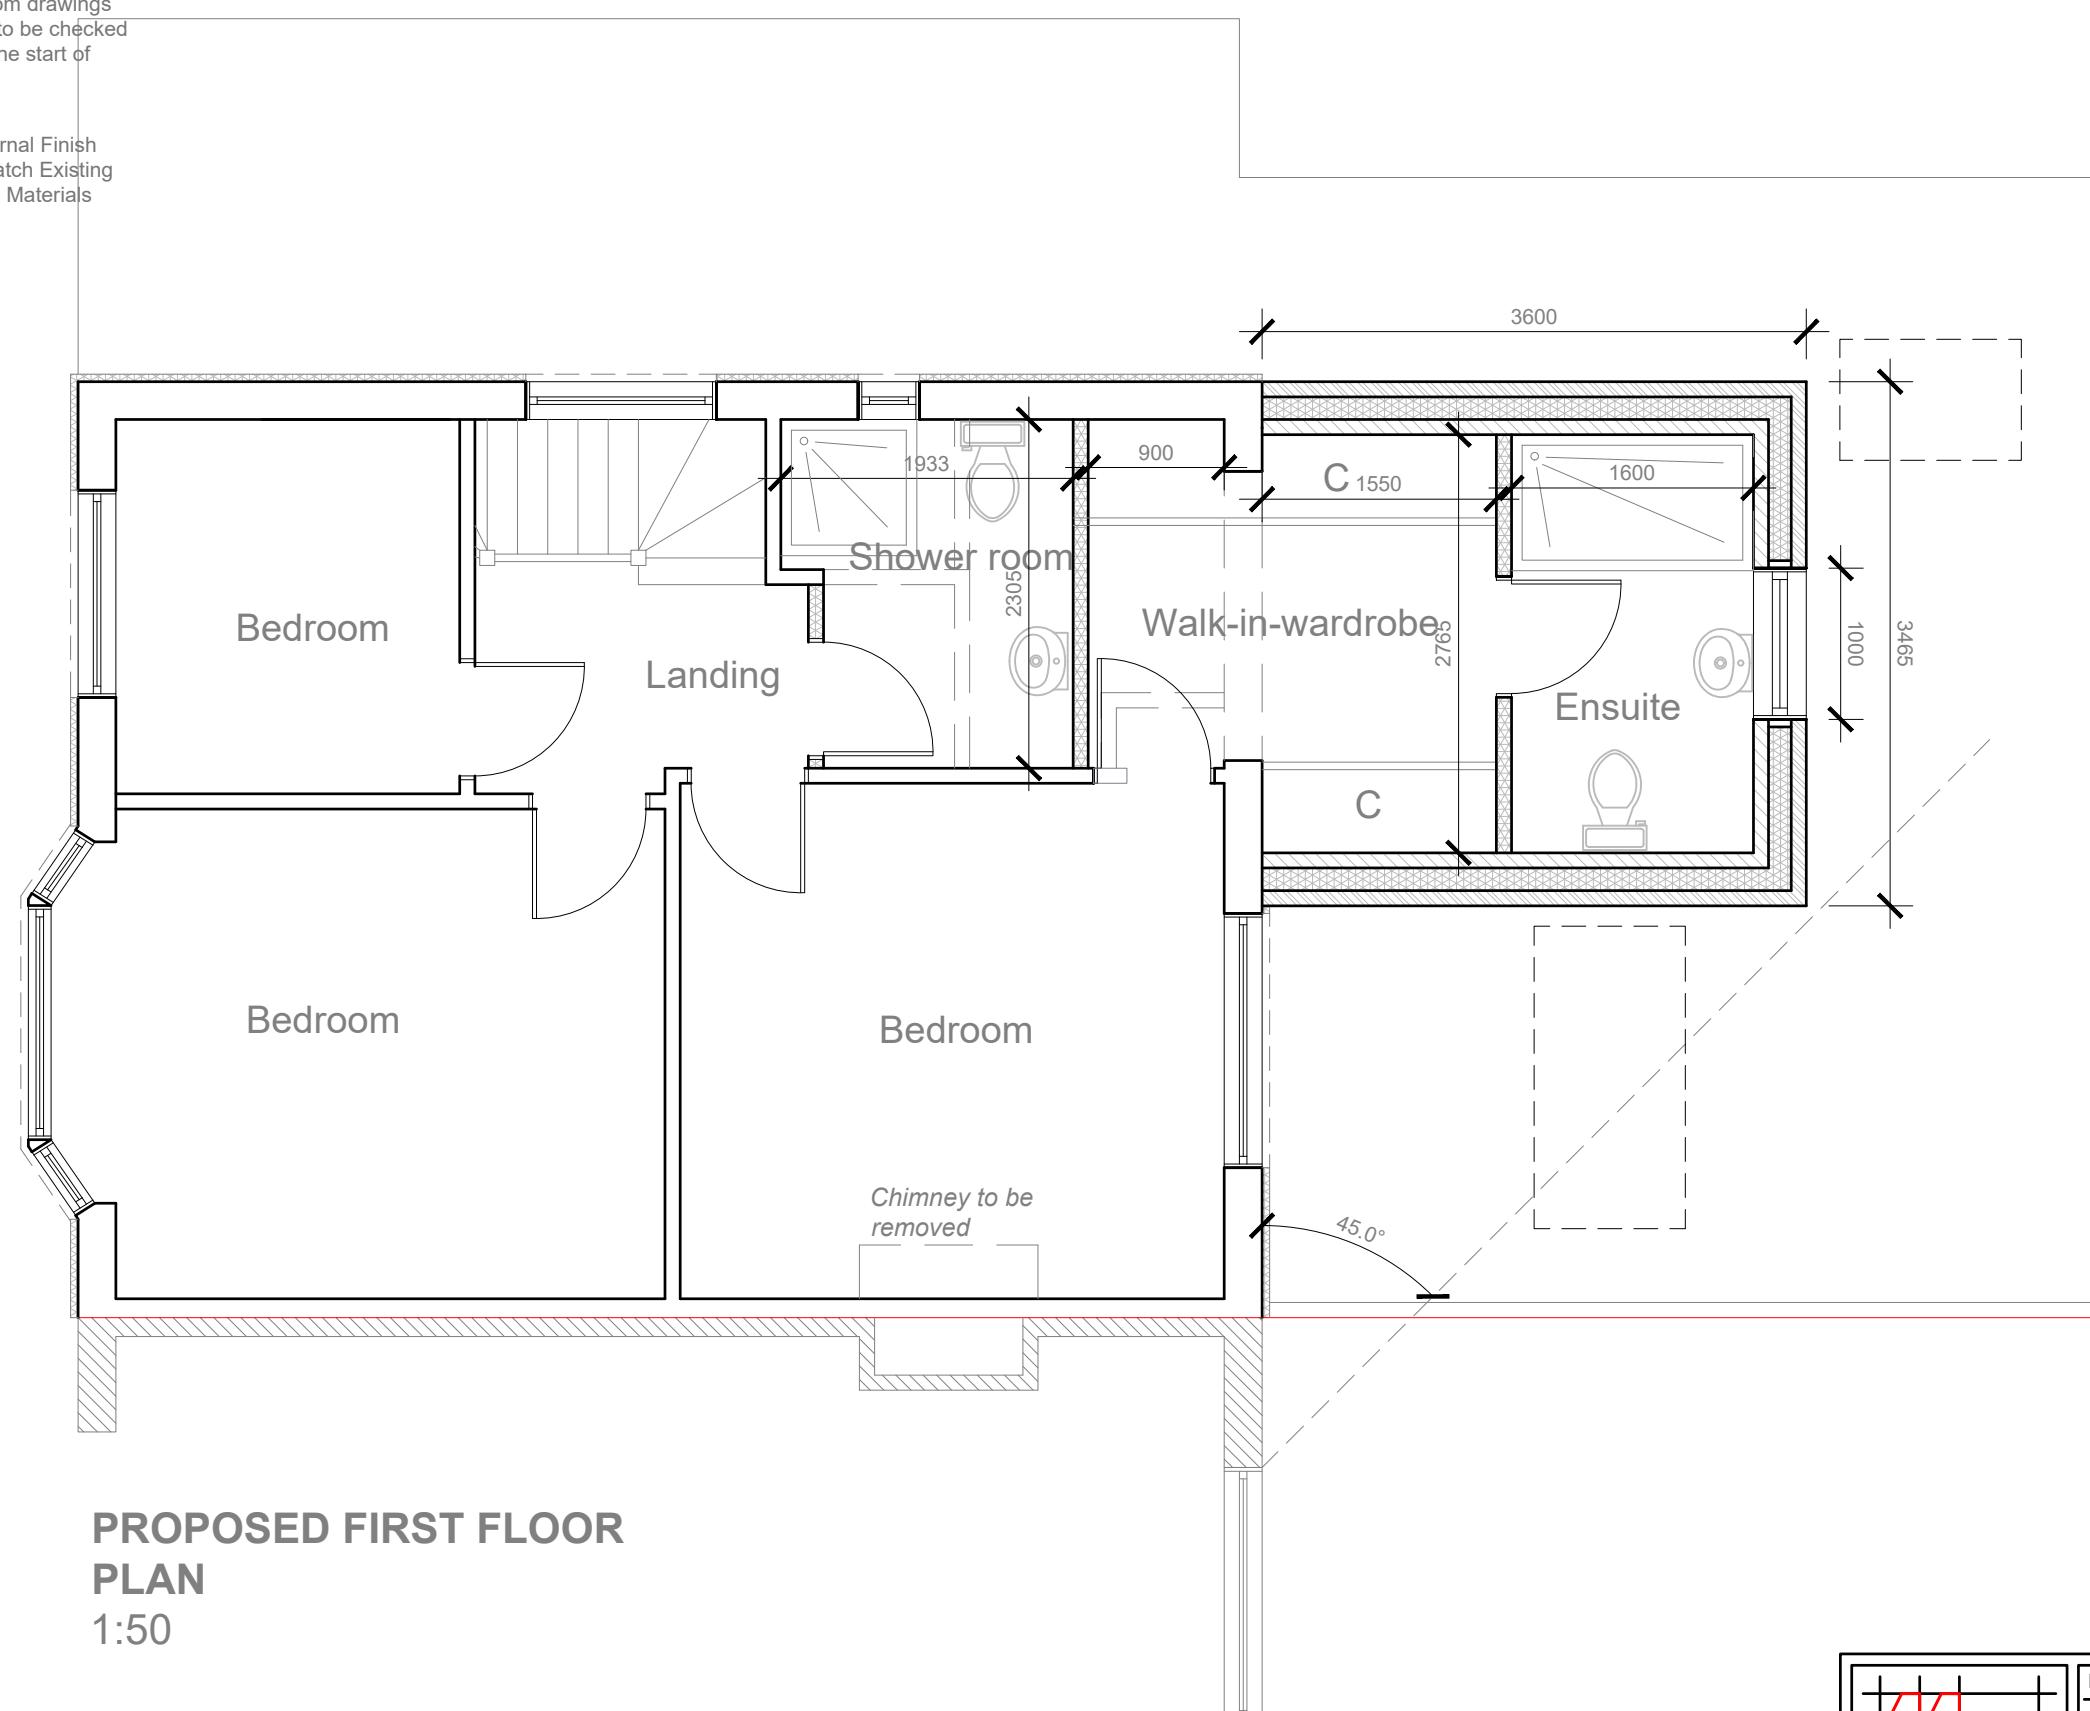

**PROPOSED FIRST FLOOR
PLAN**
1:50



1:50 0 1 2 5 Meter

| | | | |
|--|---|--|---|
| | Project: 3 Cranbourne Road Northwood HA6 1JX | Title: Proposed First Floor Plan | Scale: 1:50 @ A3 Date: 07.2023 Drawing No.: 3705 - 04/BK Revision |
| 239 Western Road, Southall, Middx, UB2 5HS Tel: 020 8571 1369 info@multicreation.co.uk | | | |

All work to comply with
current building regulations
and codes of practice

Do not scale from drawings
all dimensions to be checked
on site before the start of
any work

Proposed External Finish
Materials to Match Existing
External Finish Materials

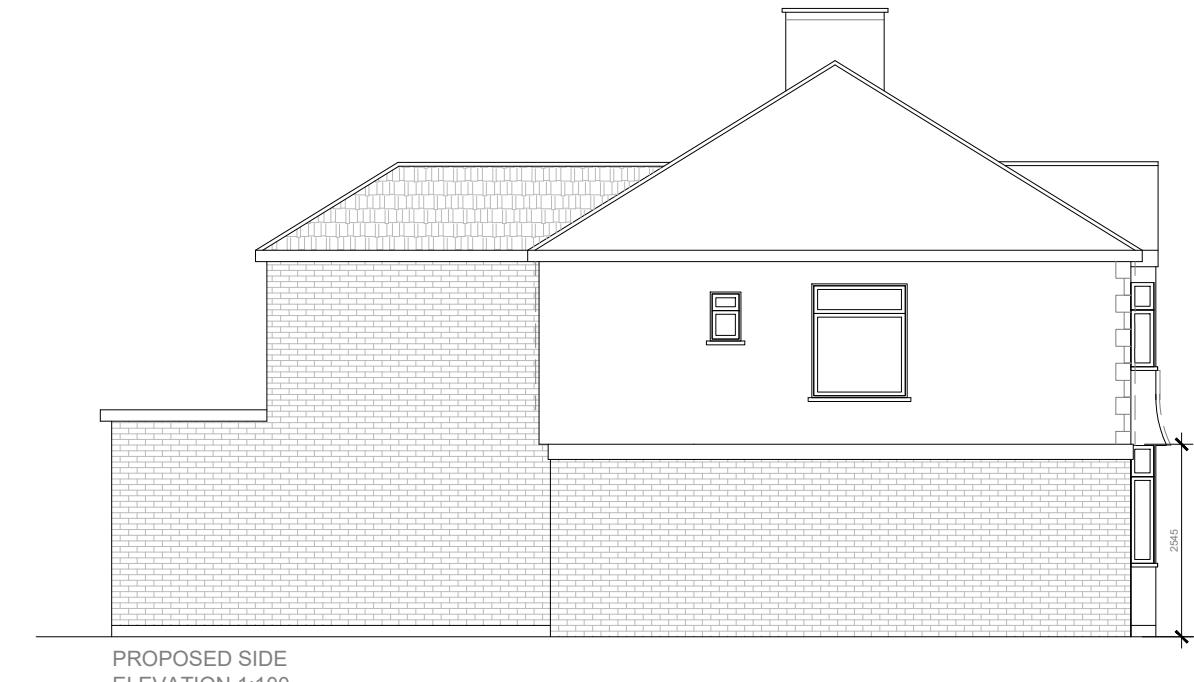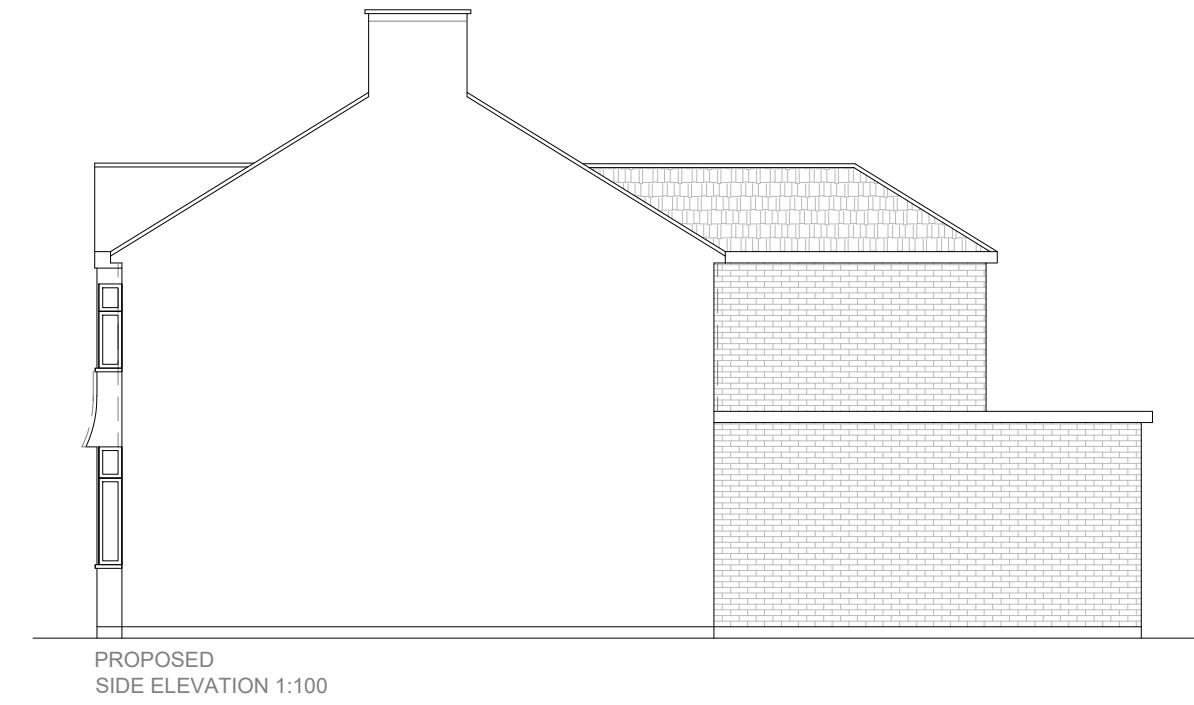

1:100 0 1 2 5 10 Meter

| | | | |
|--|---|-------------------------------|---|
| | Project: 3 Cranbourne Road Northwood HA6 1JX | Title: Proposed Elevations | Scale: 1:100 @ A3 Date: 07.2023 Drawing No.: 3705 - 05/BK Revision |
| 239 Western Road, Southall, Middx, UB2 5HS Tel: 020 8571 1369 info@multicreation.co.uk | | | |