

Landscaping Plan

Landscaping Plan



New trees



New hedges



Lawn / Turf



Existing wall retained FEN1



1.8m Fencing / Gate (side / rear) FEN2



1.8m Fencing (front) FEN3



Block Paving (PAV1)



Patio paving (PAV2)




Lockable Bike Shed



Bird Box



Bat Box

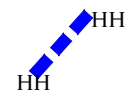

Hedgehog gates

Scale: 1:150 @ A2

Site Address: 63 Harlington Road
Uxbridge, UB8 3HY

Client: Goldbridge Assets Ltd.
Dwg. No: TH 4963B LSCP




Job Ref: TH 4963B
Date: 14th March 2025

Trevor Heaps
Aboricultural Consultancy Ltd



07957 763 533
trevor@trevorheaps.co.uk
www.trevorheaps.co.uk

EXAMPLE PHOTO

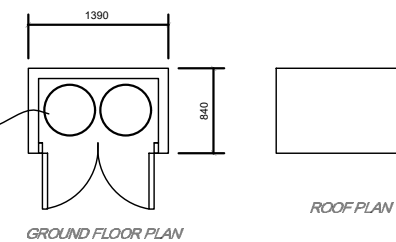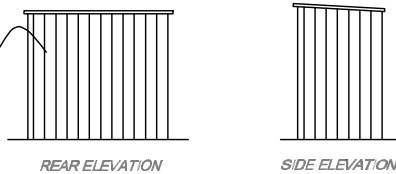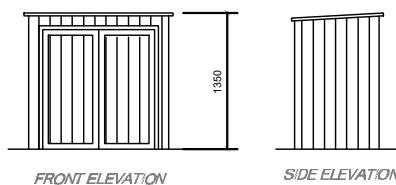


Purposed made
Timber shed
with board timber
cladding


2No. round garbage
bin 75L capacity

BIN STORE DETAILS
SCALE 1:100


EXAMPLE PHOTO

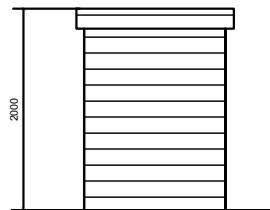


REAR ELEVATION

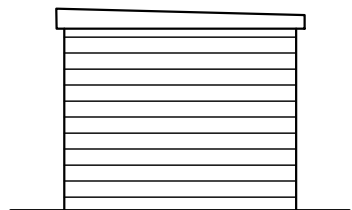

SIDE ELEVATION

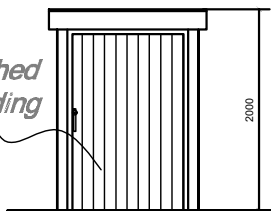

FRONT ELEVATION

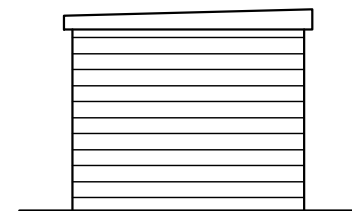


SIDE ELEVATION


Purposed made Timber shed
with board timber cladding

Cycle store for 2 bikes
with concrete base
and floor fixing
to secure bike

Lock-able door

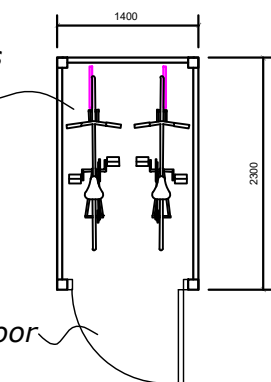


GROUND FLOOR PLAN

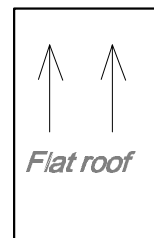

ROOF PLAN

BIKE STORE DETAILS
SCALE 1:100

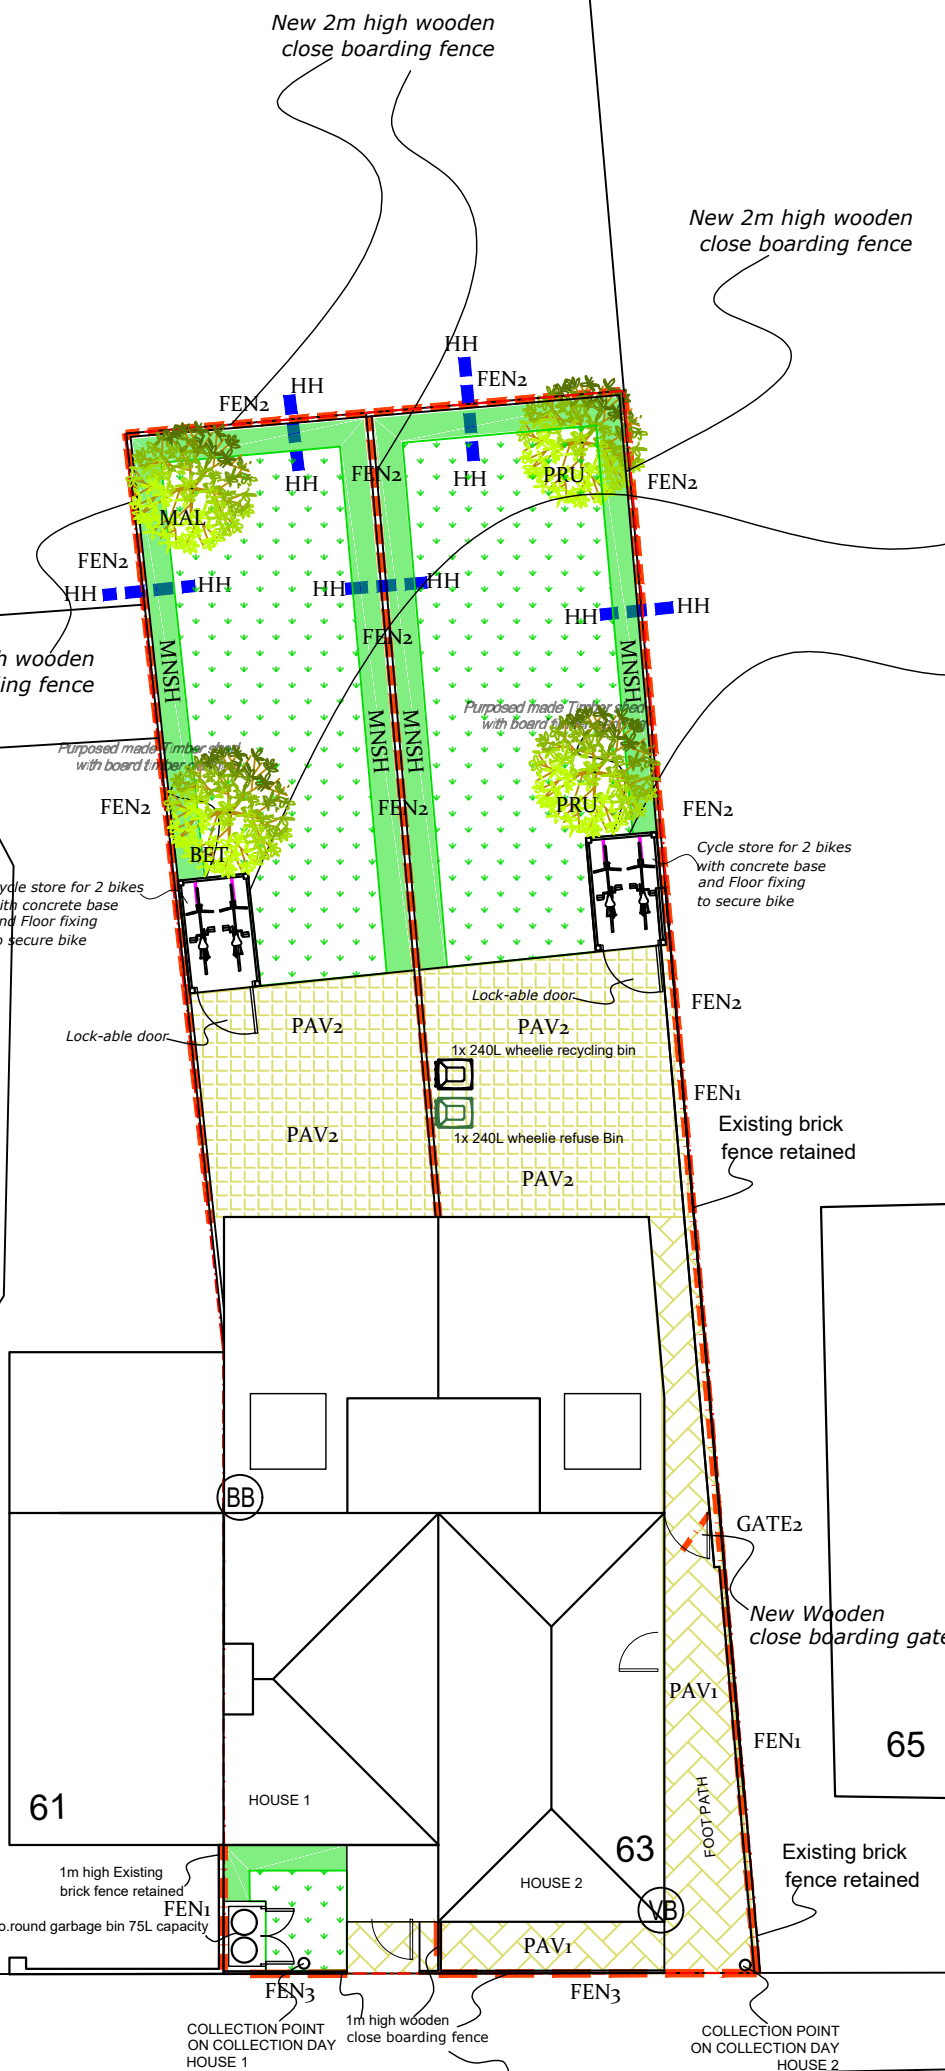

HARLINGTON ROAD