




Existing rear elevation

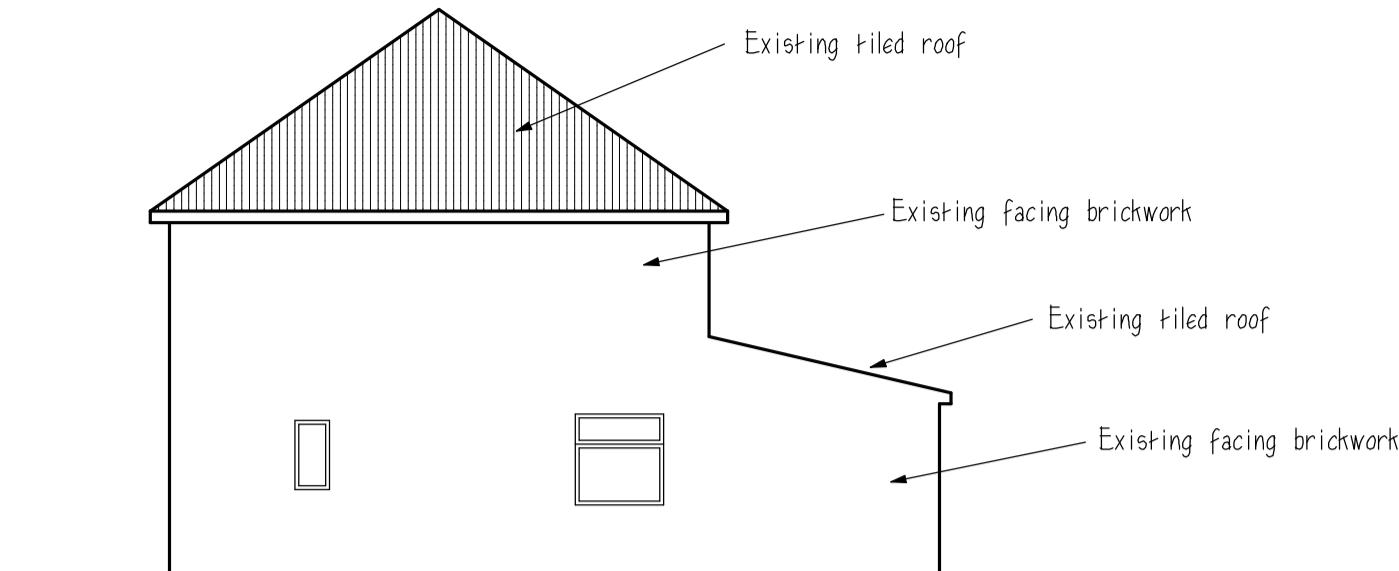


Existing side elevation

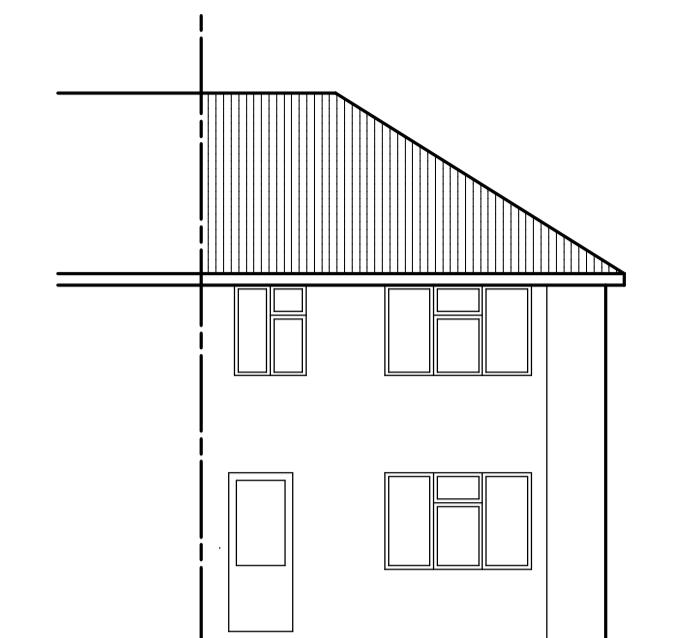


Existing front elevation

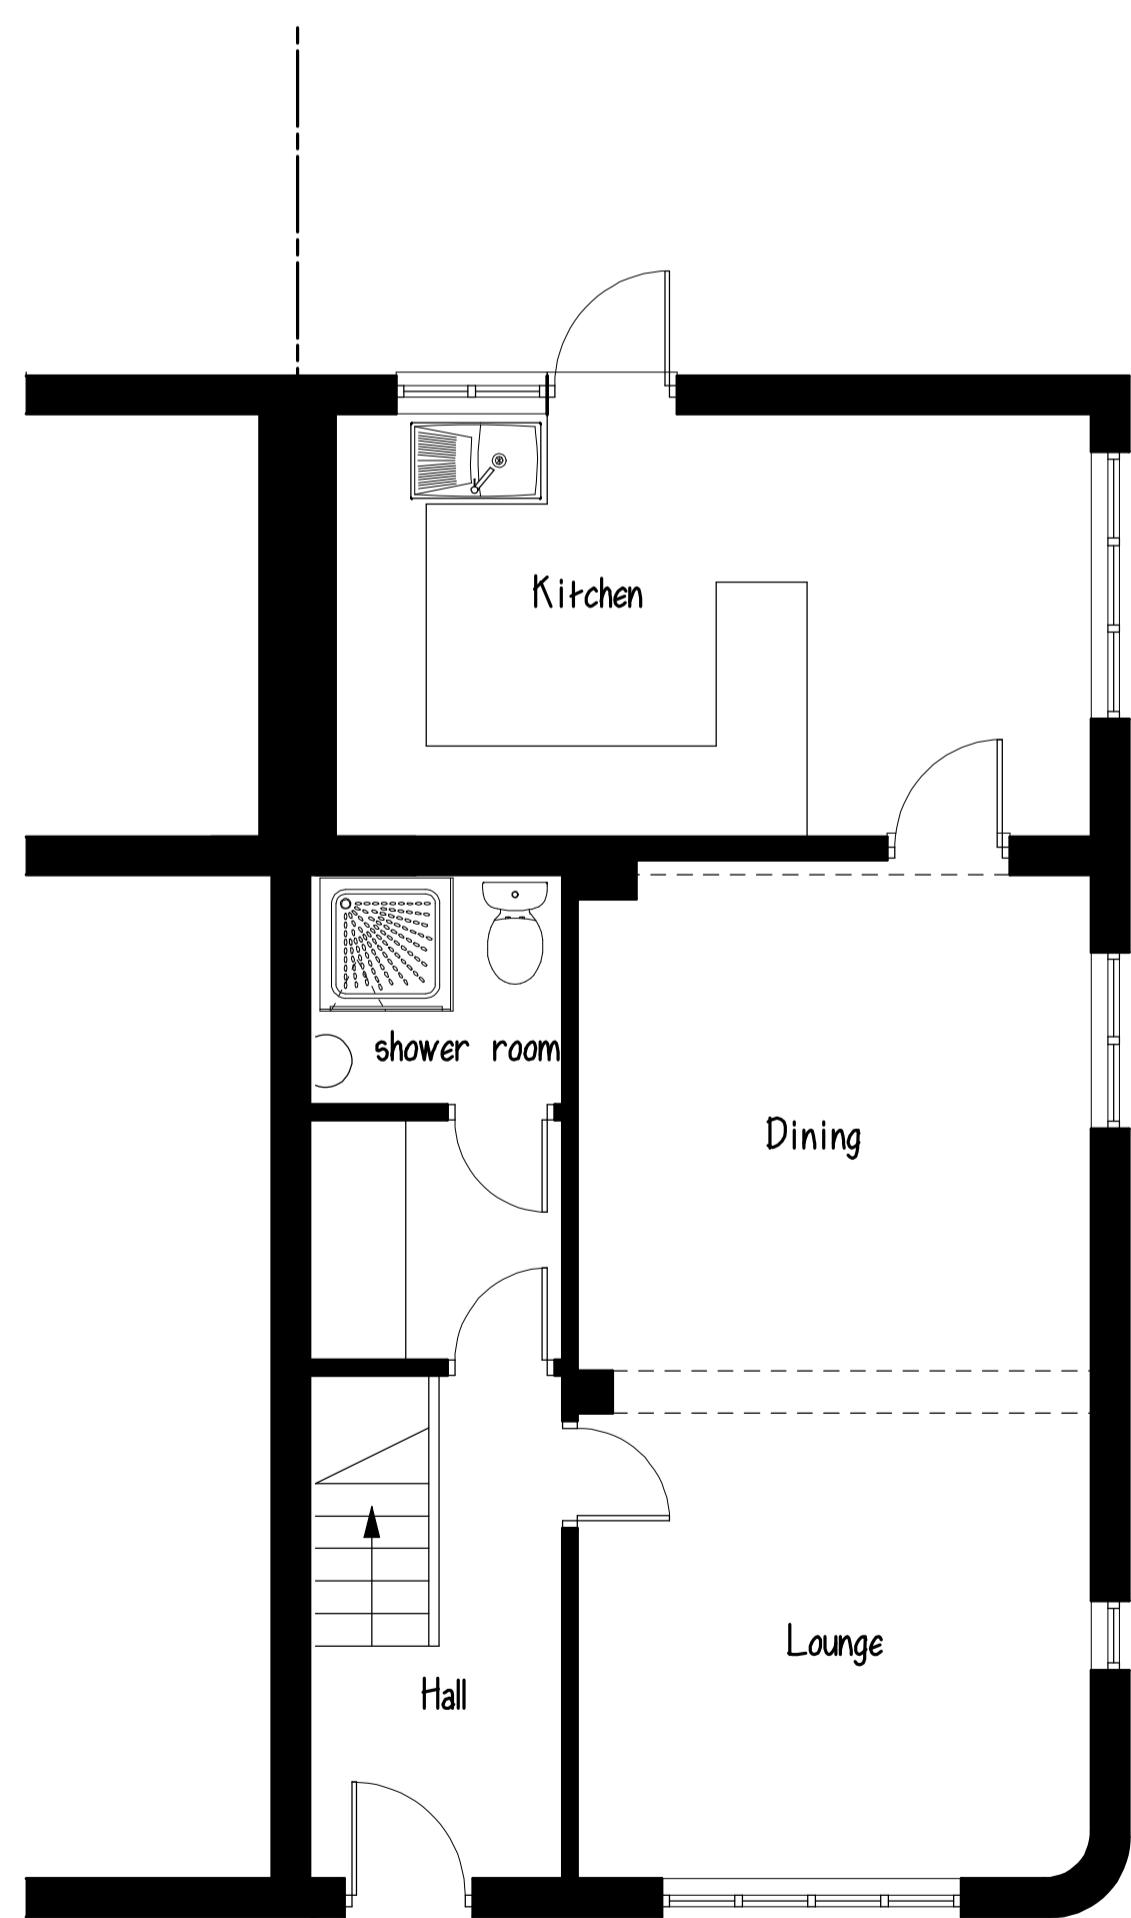

Existing ground floor plan

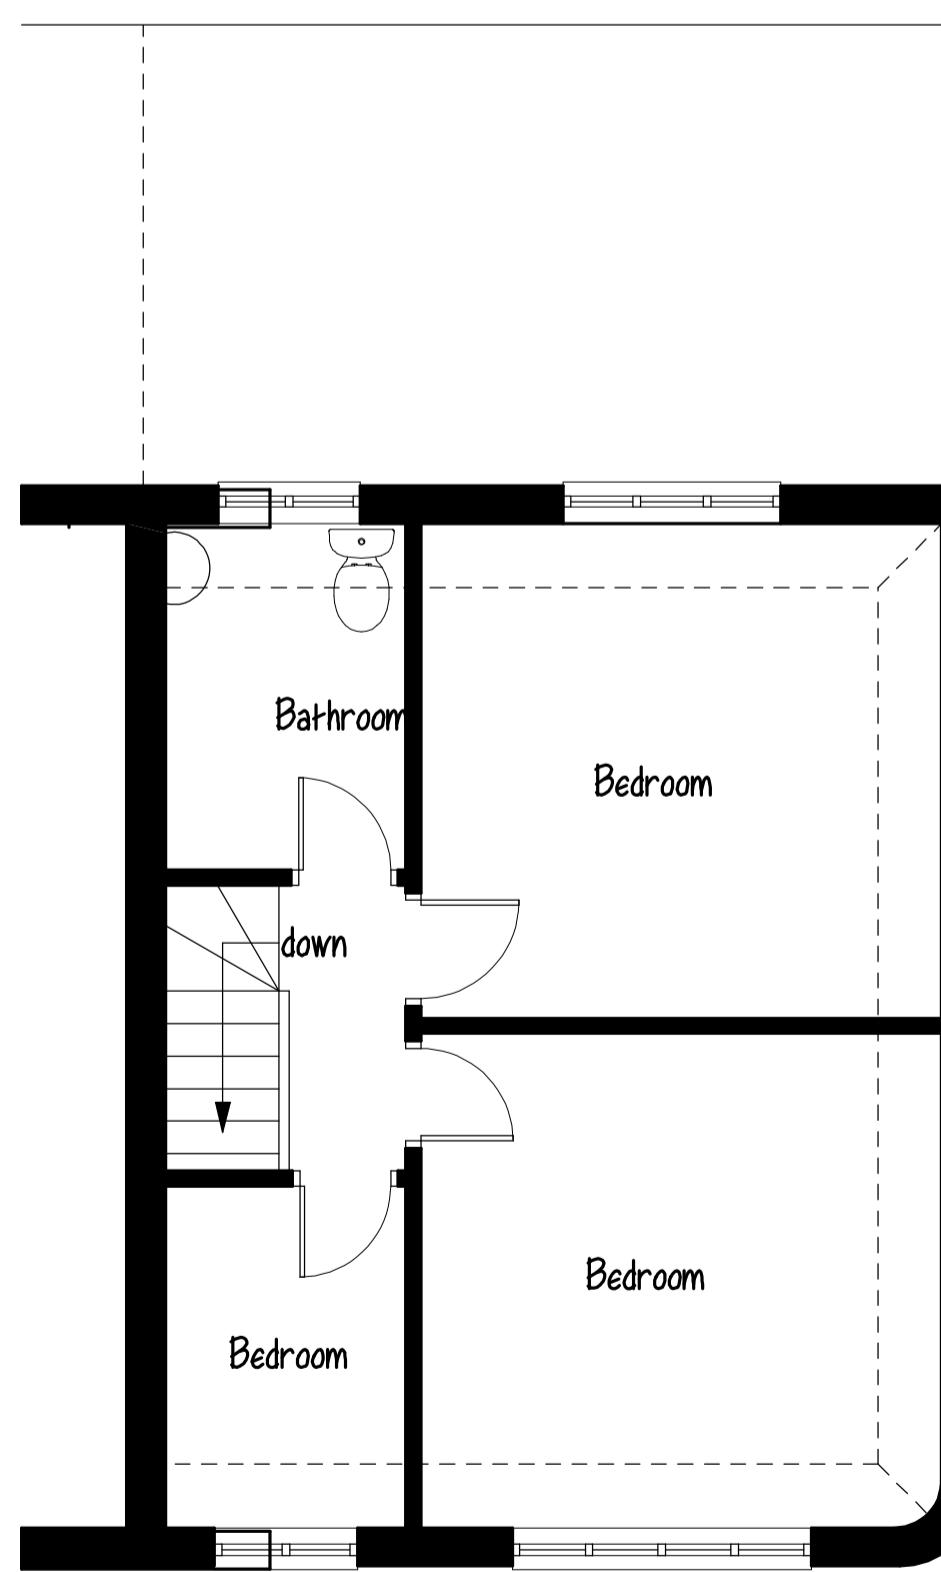

Existing first floor plan

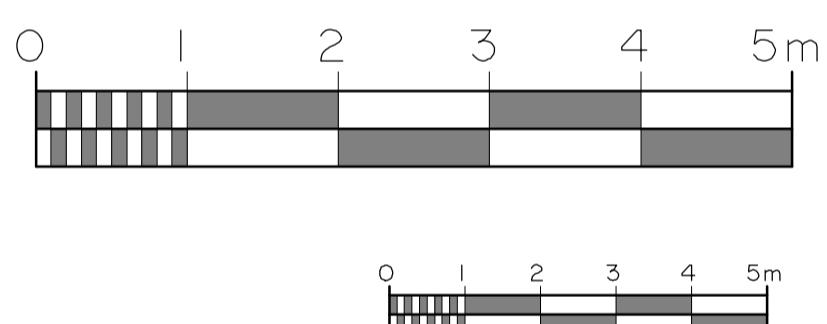

project: Existing Layout

address: 55 Rayleigh Avenue
Hayes

client:
date: January 2026
drg. no.: 9688/1
scale: 1:100 & 1:50

revisions

HUTTON ENTERPRISES Ltd

ARCHITECTURAL & SURVEYING
CONSULTANTS
tel: 01277 - 233041
07836 - 277167