




North (Road Side) Elevation

Scale: 1:100


0 5 M
scale 1:100 @ A1

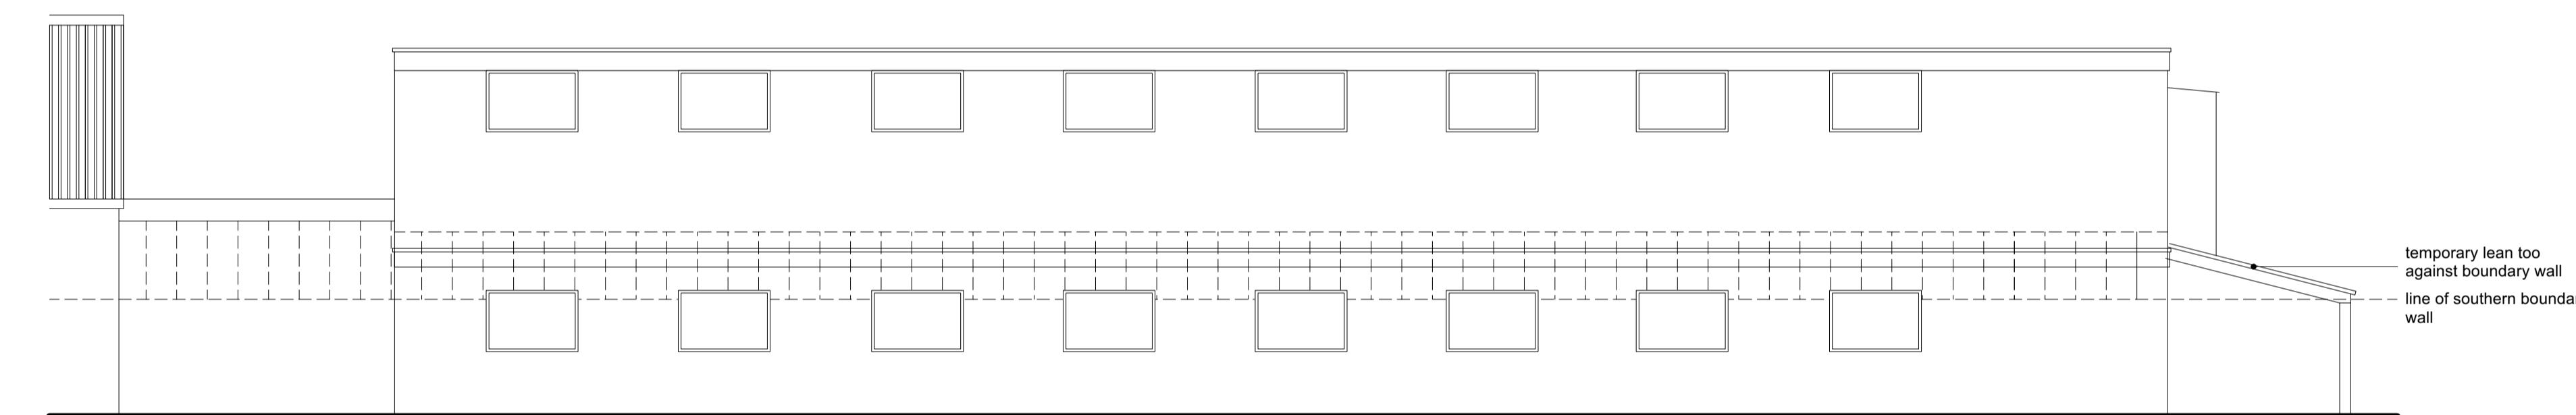

South Elevation


Scale: 1:100

No.	Date:	Revision Notes:	Initials:

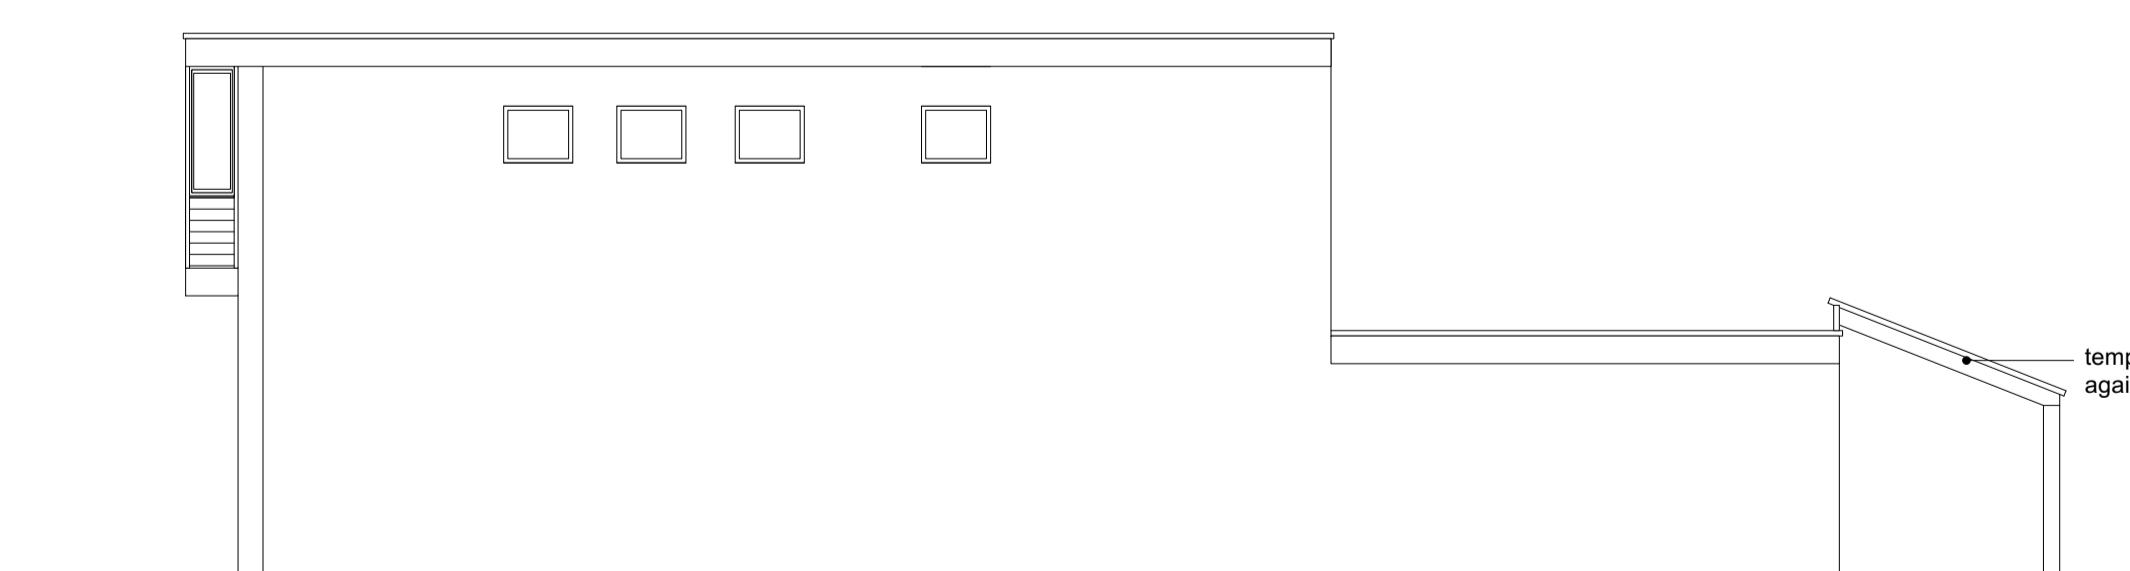

West Elevation

Scale: 1:100

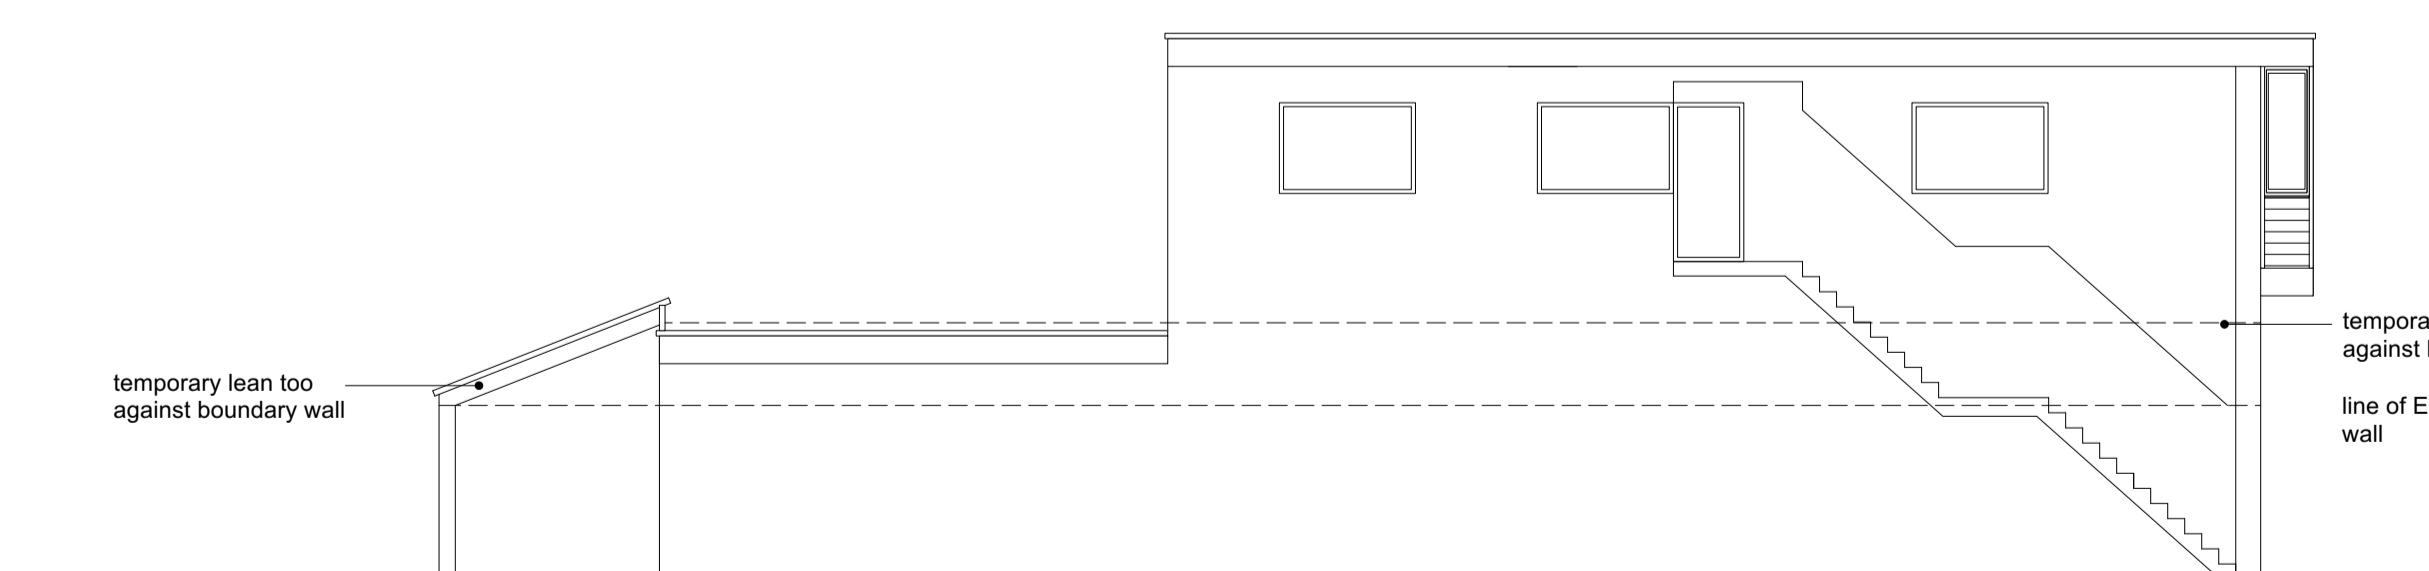

East Elevation

Scale: 1:100

AND Design + Planning

mobile 07974331240
email amanda@amandawalker.me
address 4 The Green Chalgrove Oxon OX44 7SU

Client


Mr R Clyne

Project First Floor Extension
STC Plumbing & Heating Merchants Ltd
Breakspear Road
Ruislip
Middlesex
HA4 7SE

Drawing

Scale	Dwg No.	Revision
1:100	25 HHBR	
Drawn AW	EE01	
Date March 25	Status	Planning

Existing Elevations

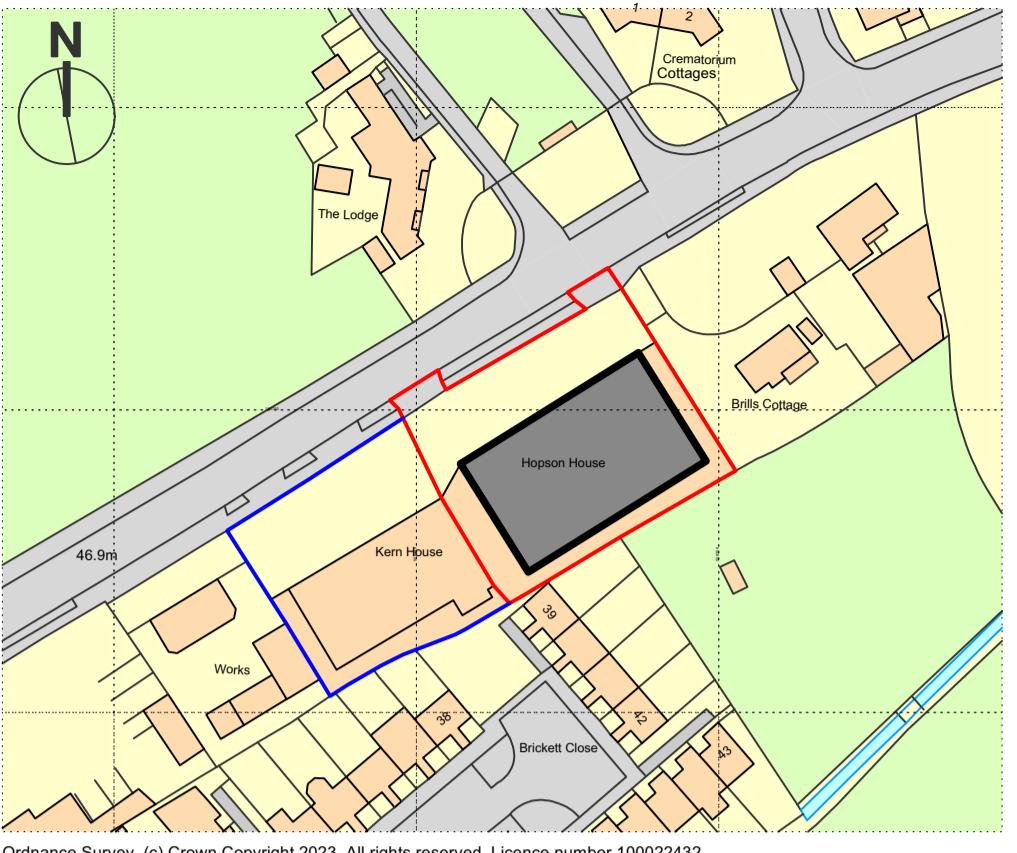

Site Location Plan

Scale: 1:1250

0 50 M