


**Existing Roof Plan**

Scale: 1:100


0 5 M  
scale 1:500 @ A1

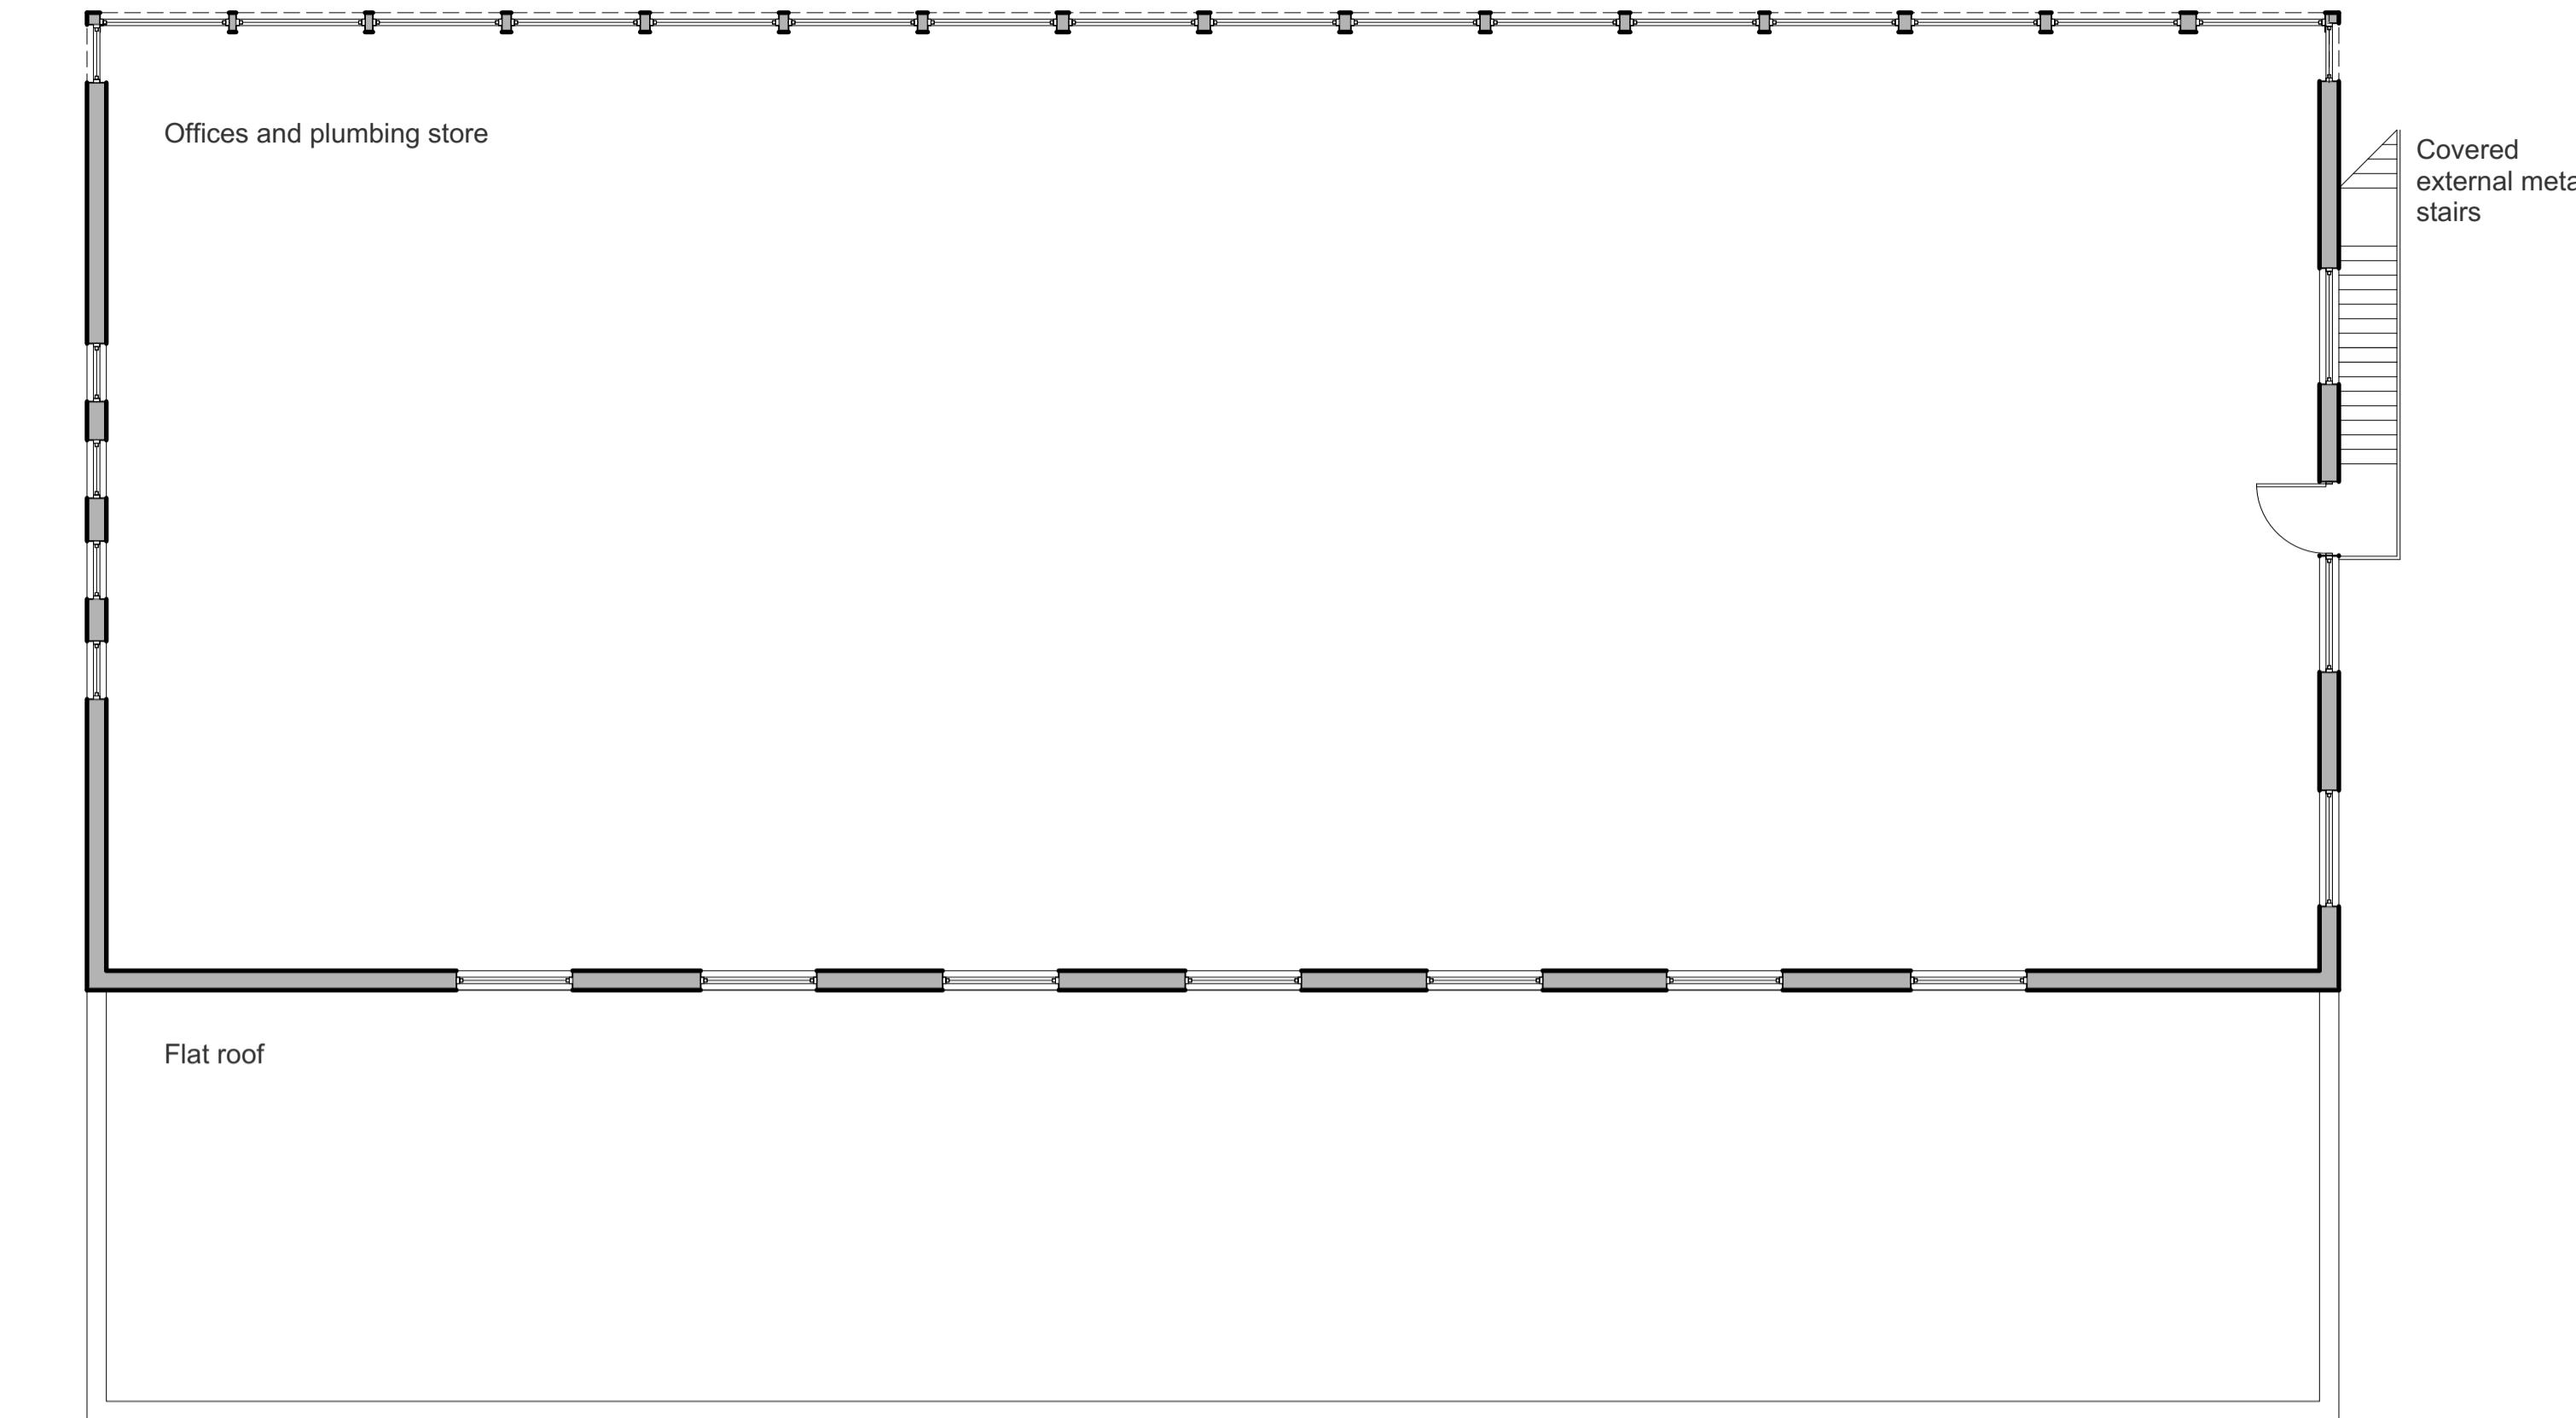

**Existing First Floor Plan**

Scale: 1:100


0 5 M  
scale 1:500 @ A1

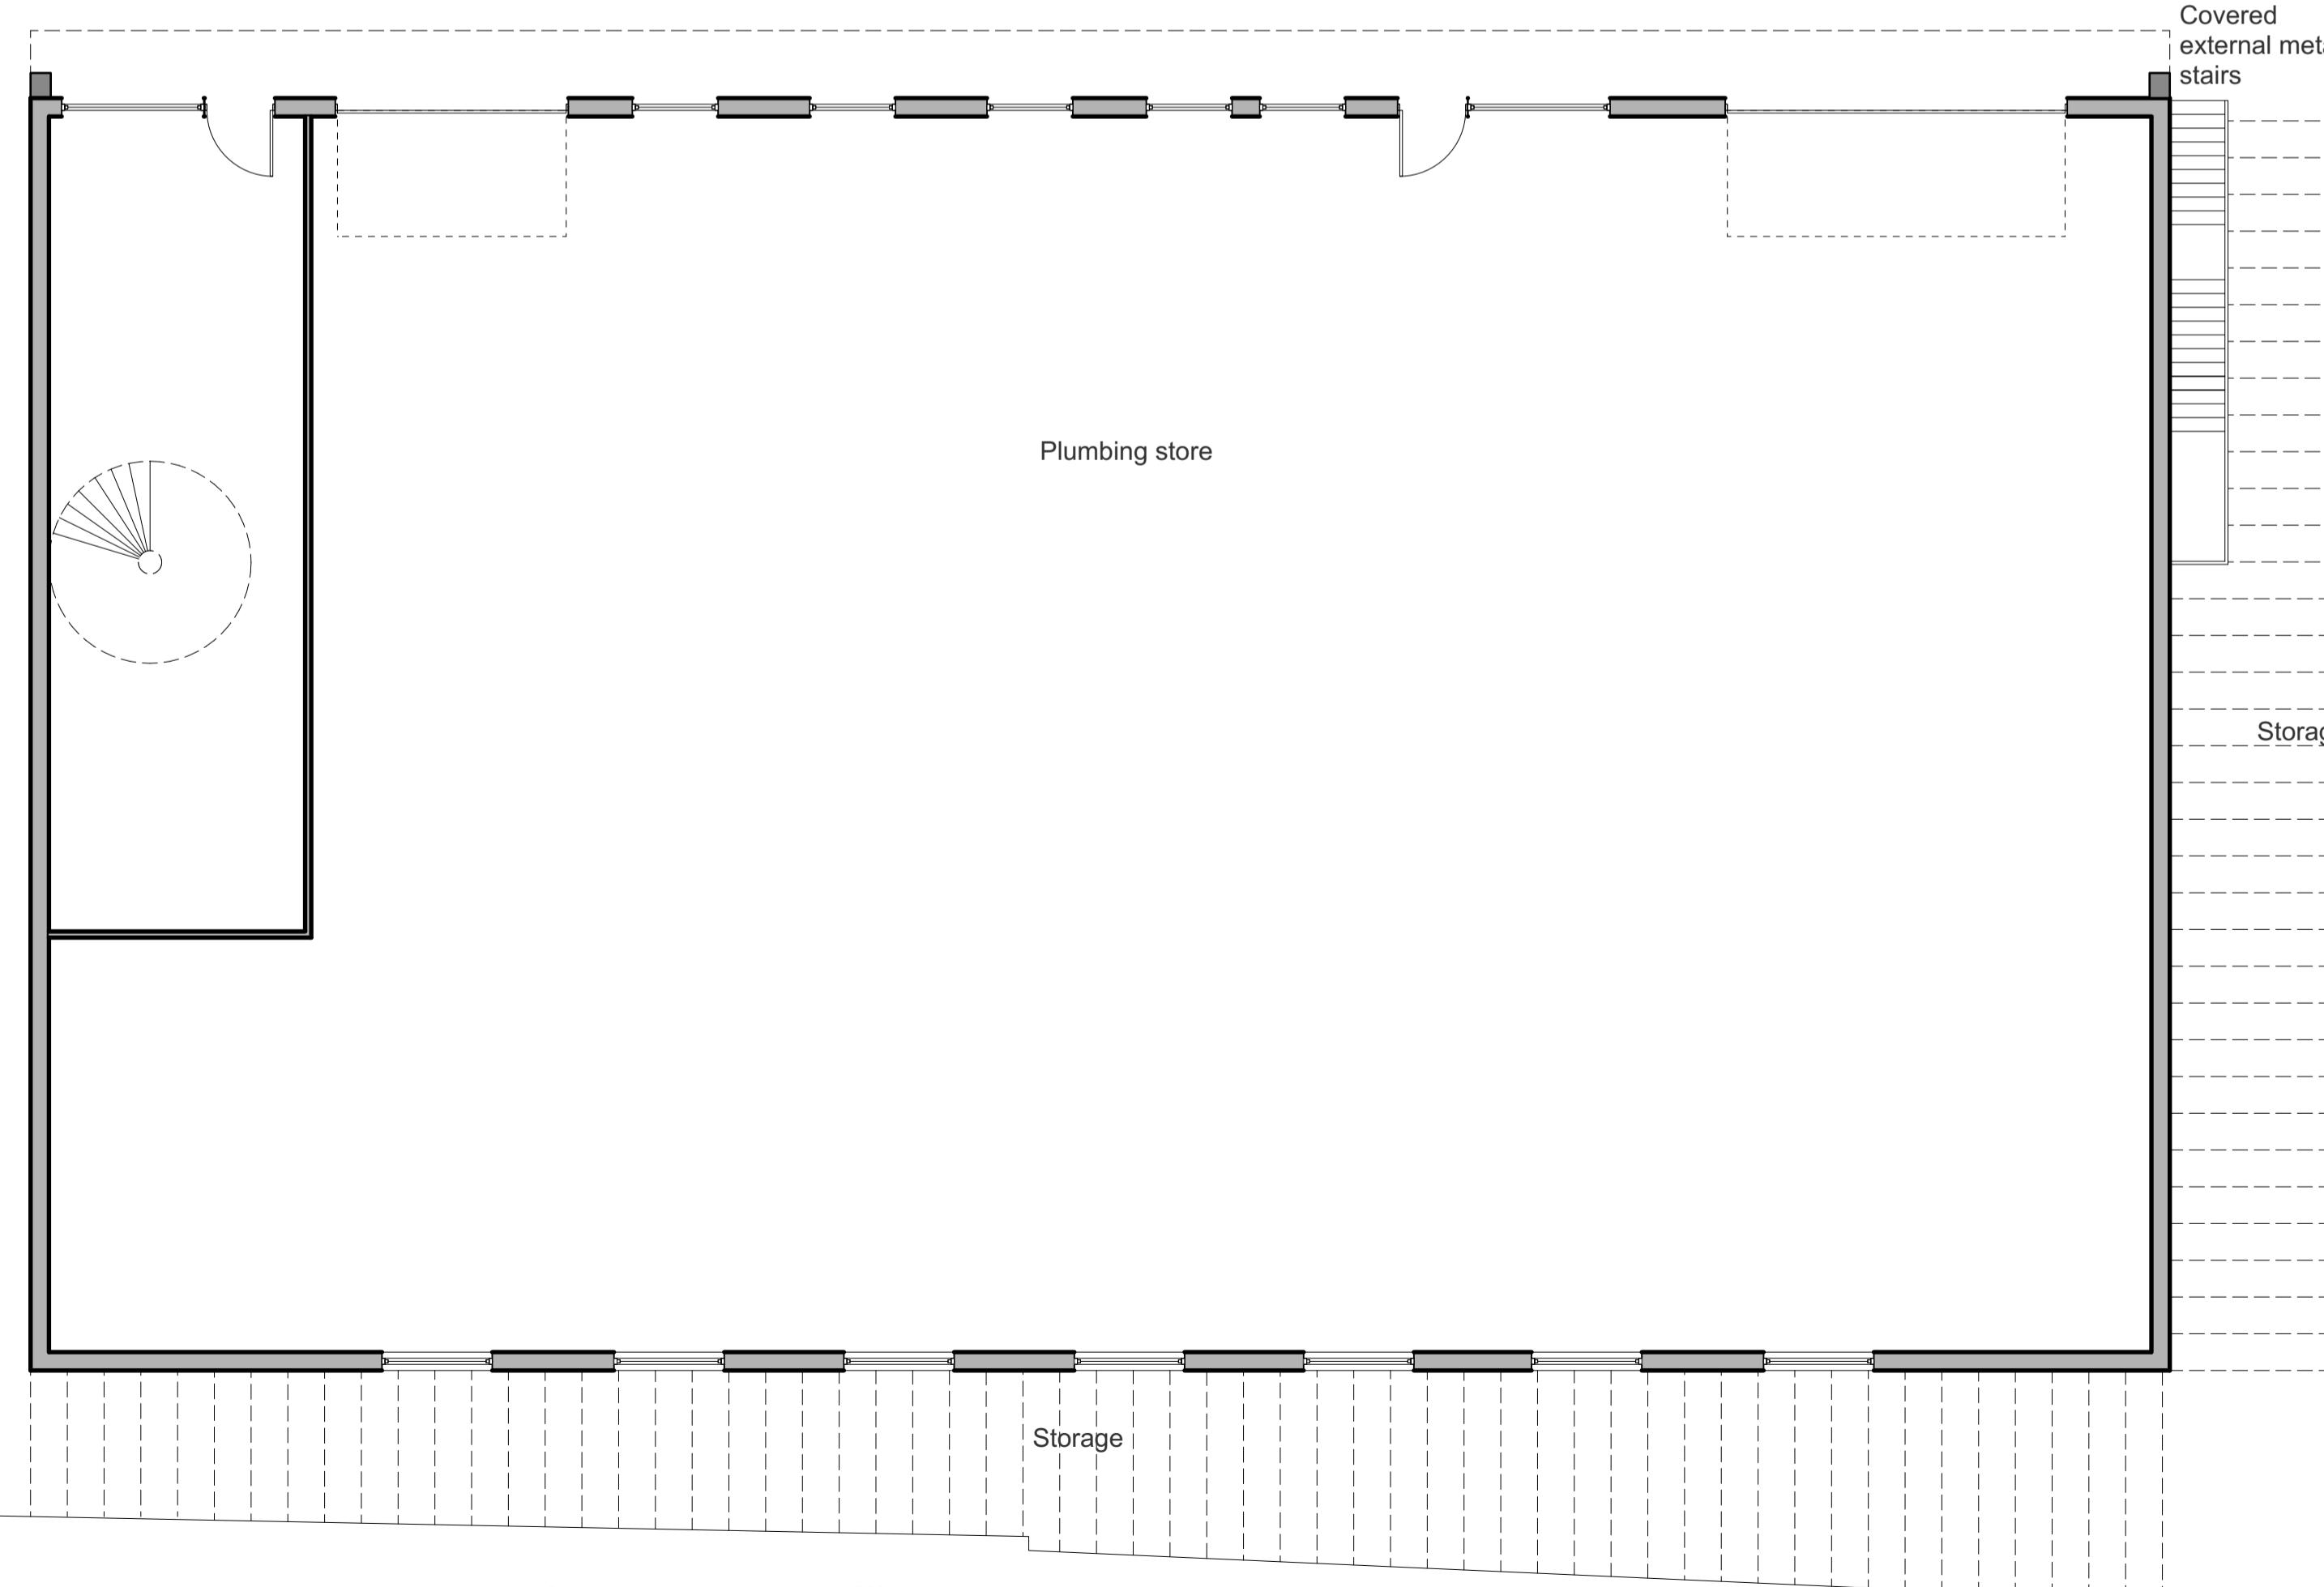

**Existing Ground Floor Plan**

Scale: 1:100

0 5 M  
scale 1:500 @ A1

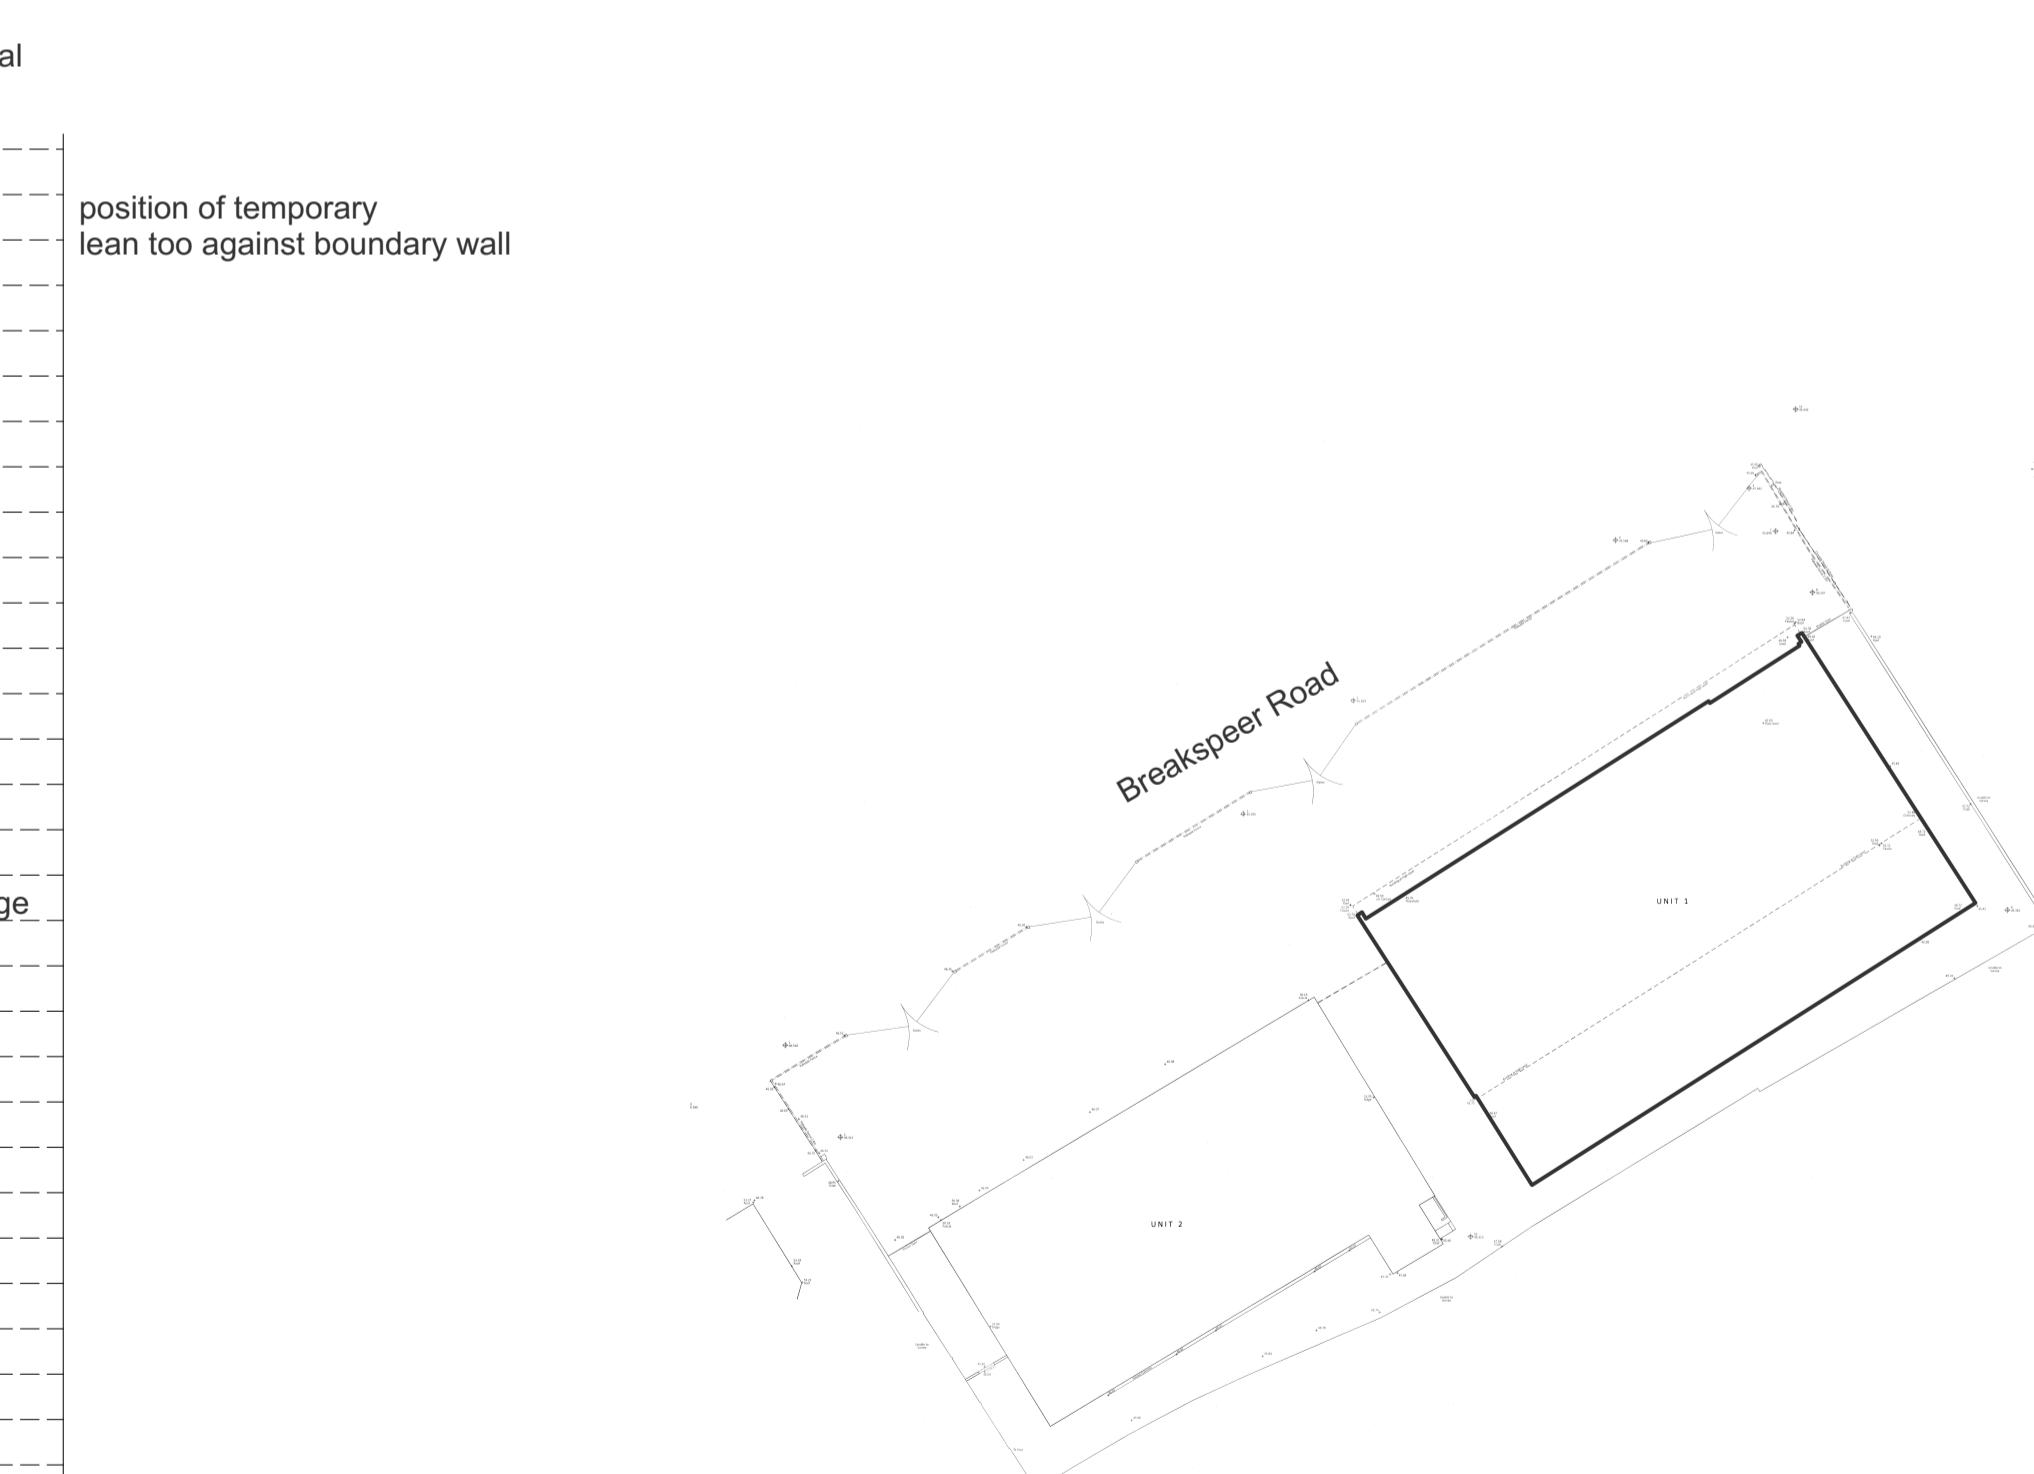

**Block Plan**

Scale: 1:500

0 25 M  
scale 1:500 @ A1

No.	Date:	Revision Notes:	Initials:

**AND Design + Planning**

mobile 07974331240  
email amanda@amandawalker.me  
address 4 The Green Chalgrove Oxon OX44 7SU

**Client** Mr R Clyne

**Project** First Floor Extension  
STC Plumbing & Heating Merchants Ltd  
Breakspear Road  
Ruislip  
Middlesex  
HA4 7SE

Scale	Dwg No.	Revision
1:100	25 HHBR EP01	
Drawn AW		
Date March 25	Status	Planning

**Existing Plans**

25 HHBR EP01

Planning