


NOTES

1. THIS DRAWING REMAINS THE COPYRIGHT OF MMP DESIGN AND IS NOT TO BE COPIED ALTERED OR CHANGED WITHOUT PERMISSION.
2. ALL DIMENSIONS ARE IN MILLIMETRES, LEVELS IN METRES UNLESS NOTED OTHERWISE.



EXISTING SIDE ELEVATION
SCALE 1:100

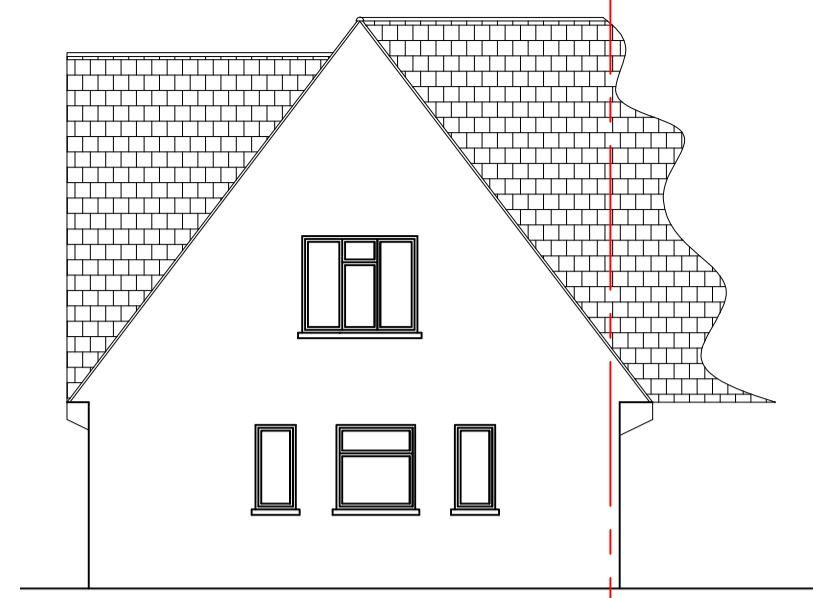

EXISTING FRONT ELEVATION
SCALE 1:100



EXISTING REAR ELEVATION
SCALE 1:100




PROPOSED SIDE ELEVATION
SCALE 1:100




PROPOSED FRONT ELEVATION
SCALE 1:100


ROOF TILES TO MATCH EXISTING.
WALLS WHITE RENDER TO MATCH EXISTING.
WINDOWS TO MATCH EXISTING.

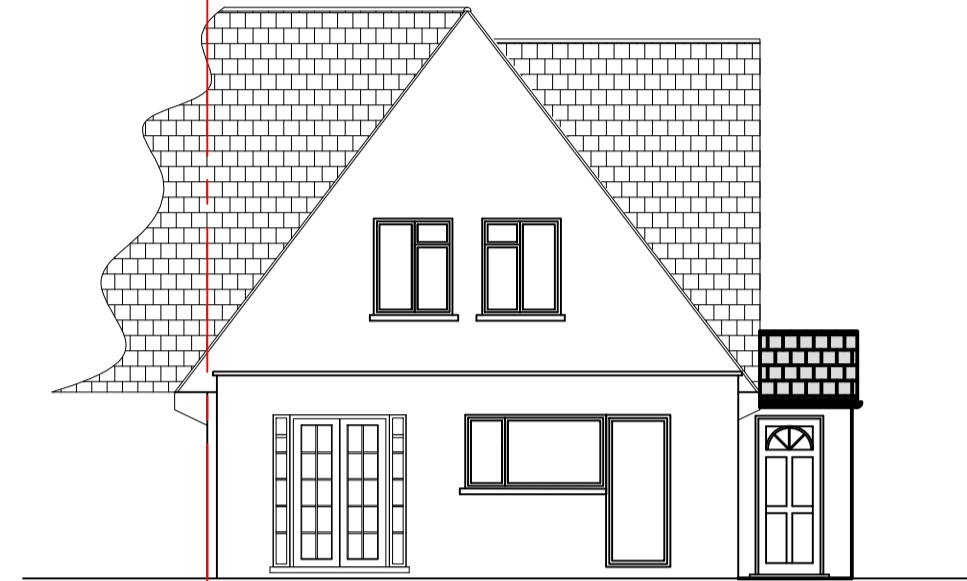


PROPOSED REAR ELEVATION
SCALE 1:100

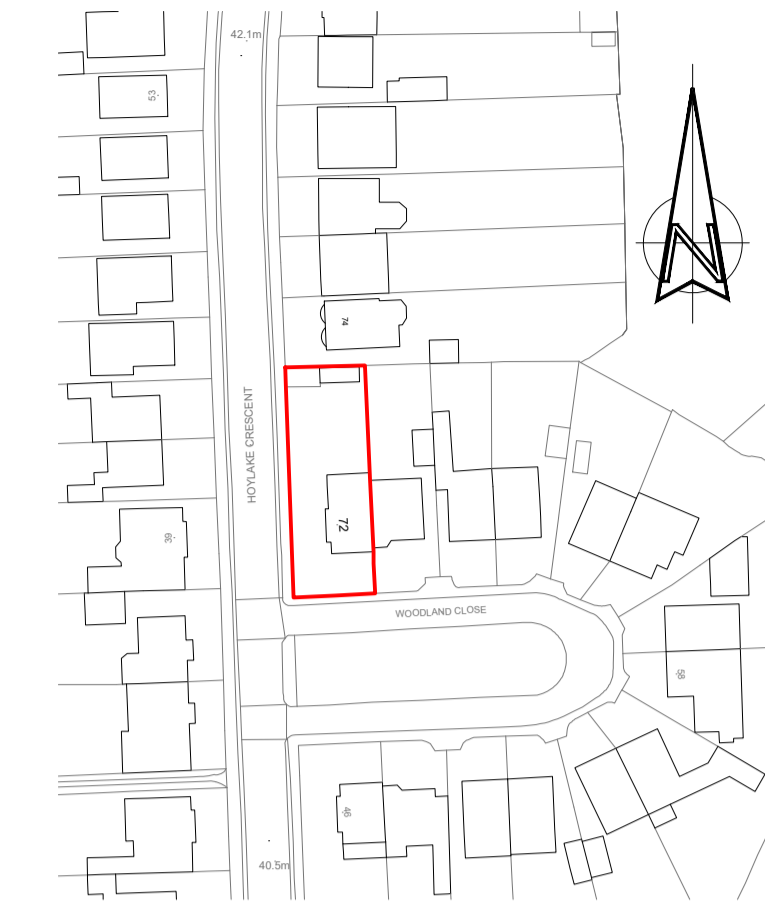


LOCATION PLAN
SCALE 1:1250

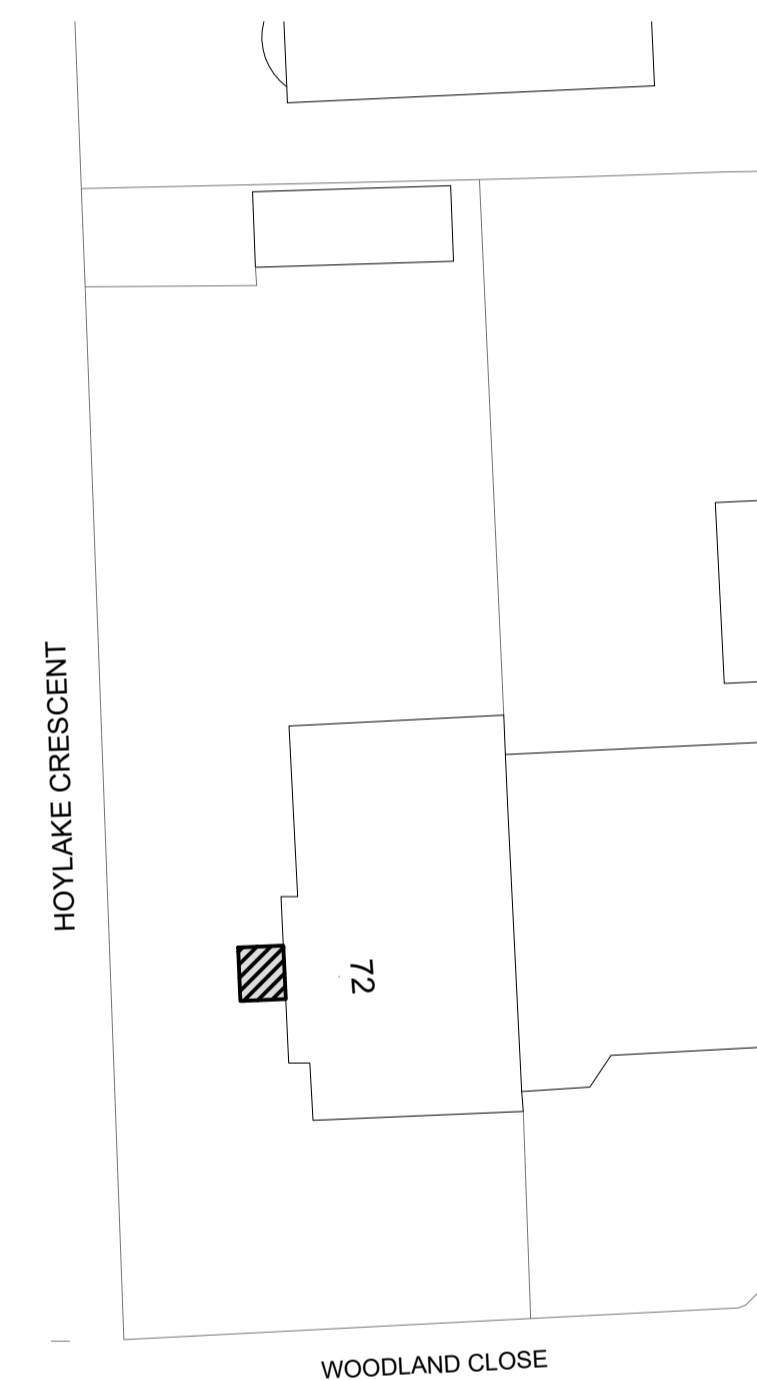

BLOCK PLAN
SCALE 1:250

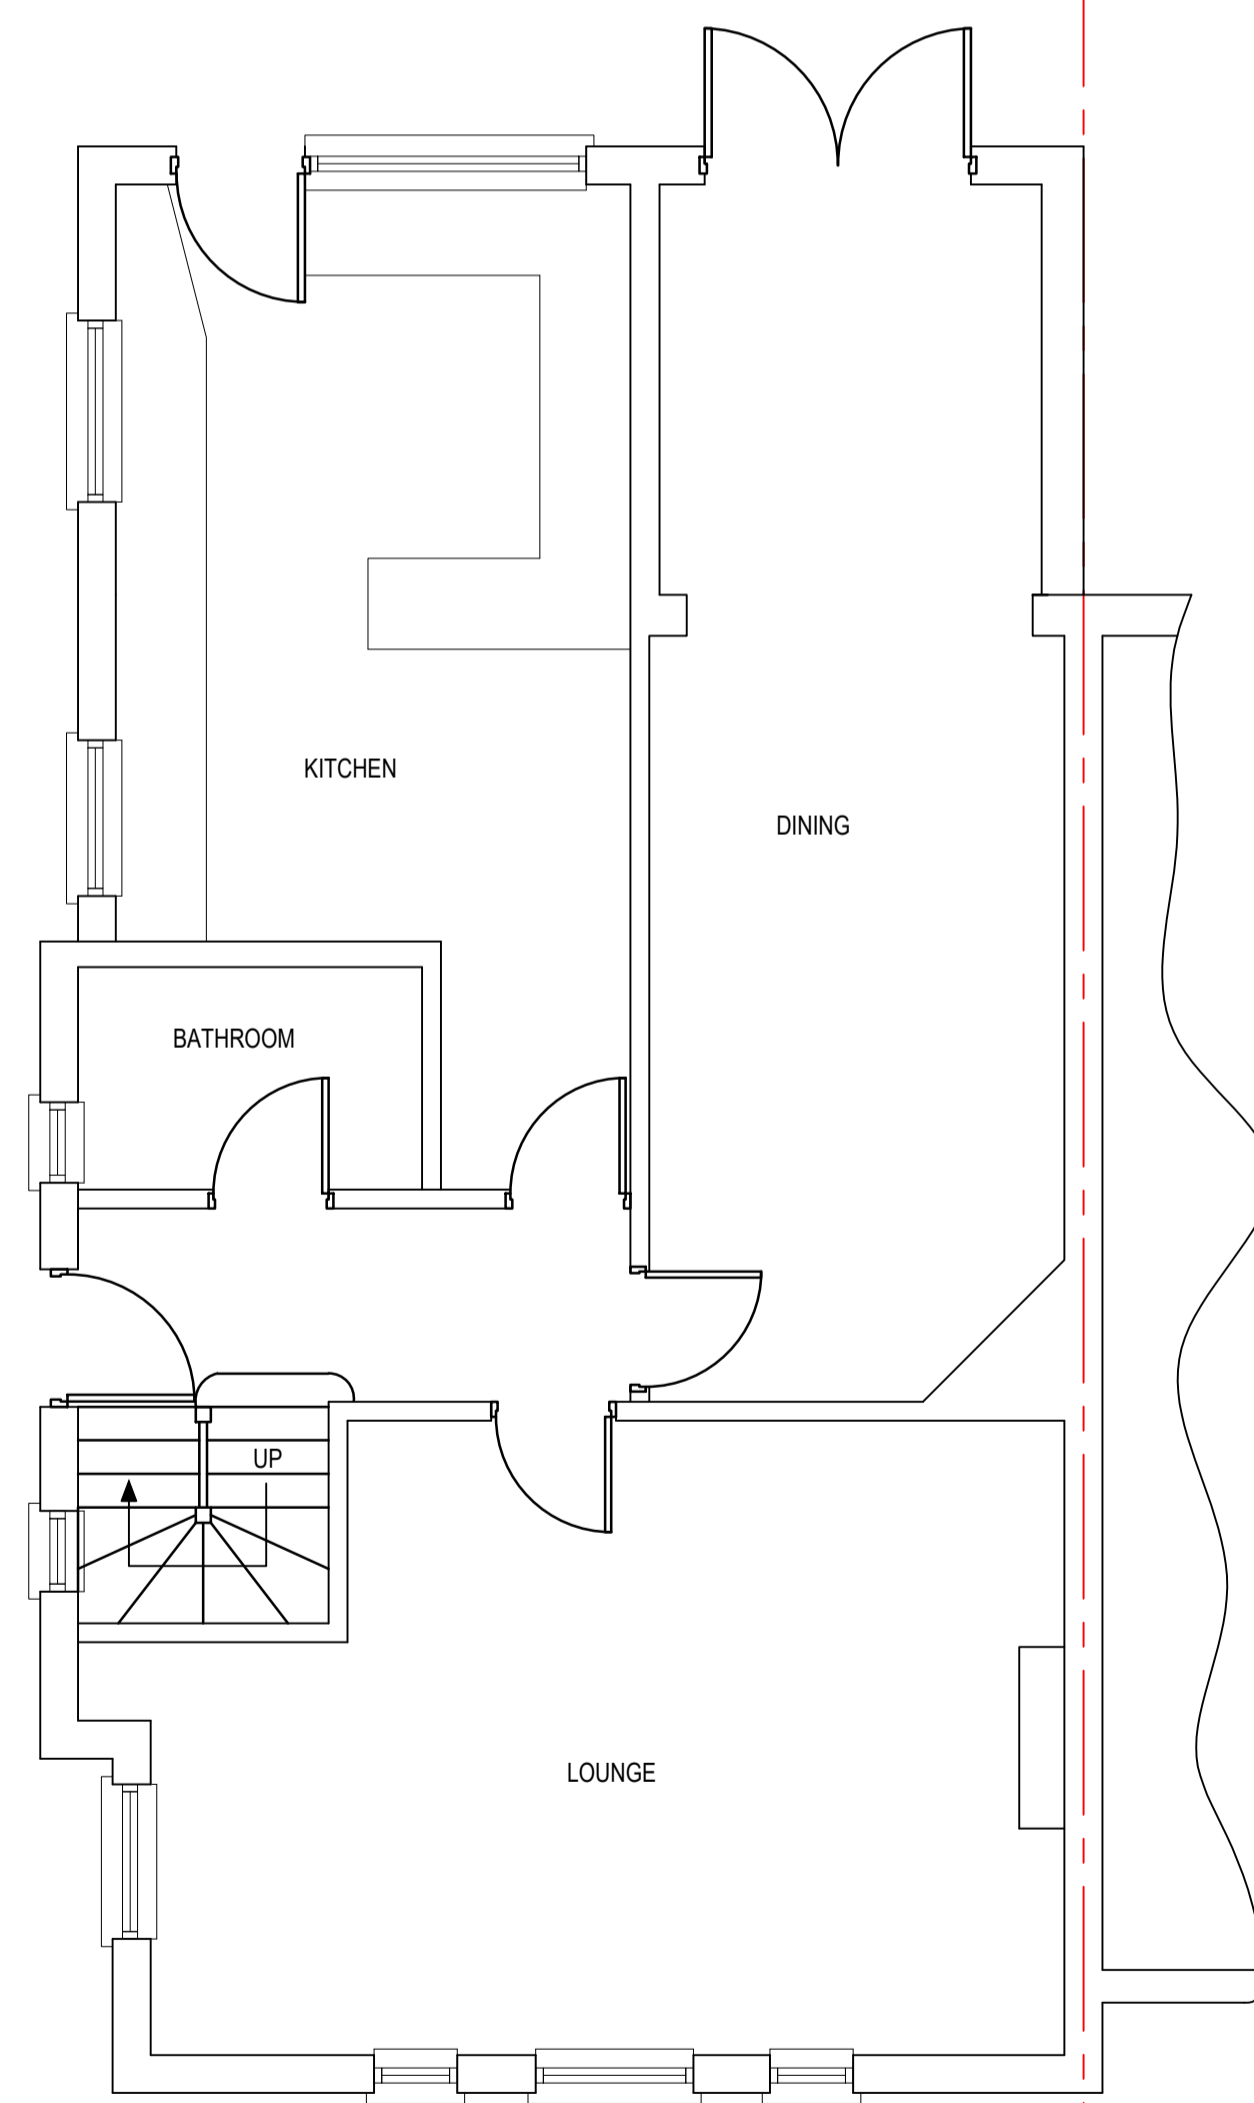


EXISTING GROUND FLOOR PLAN
SCALE 1:50

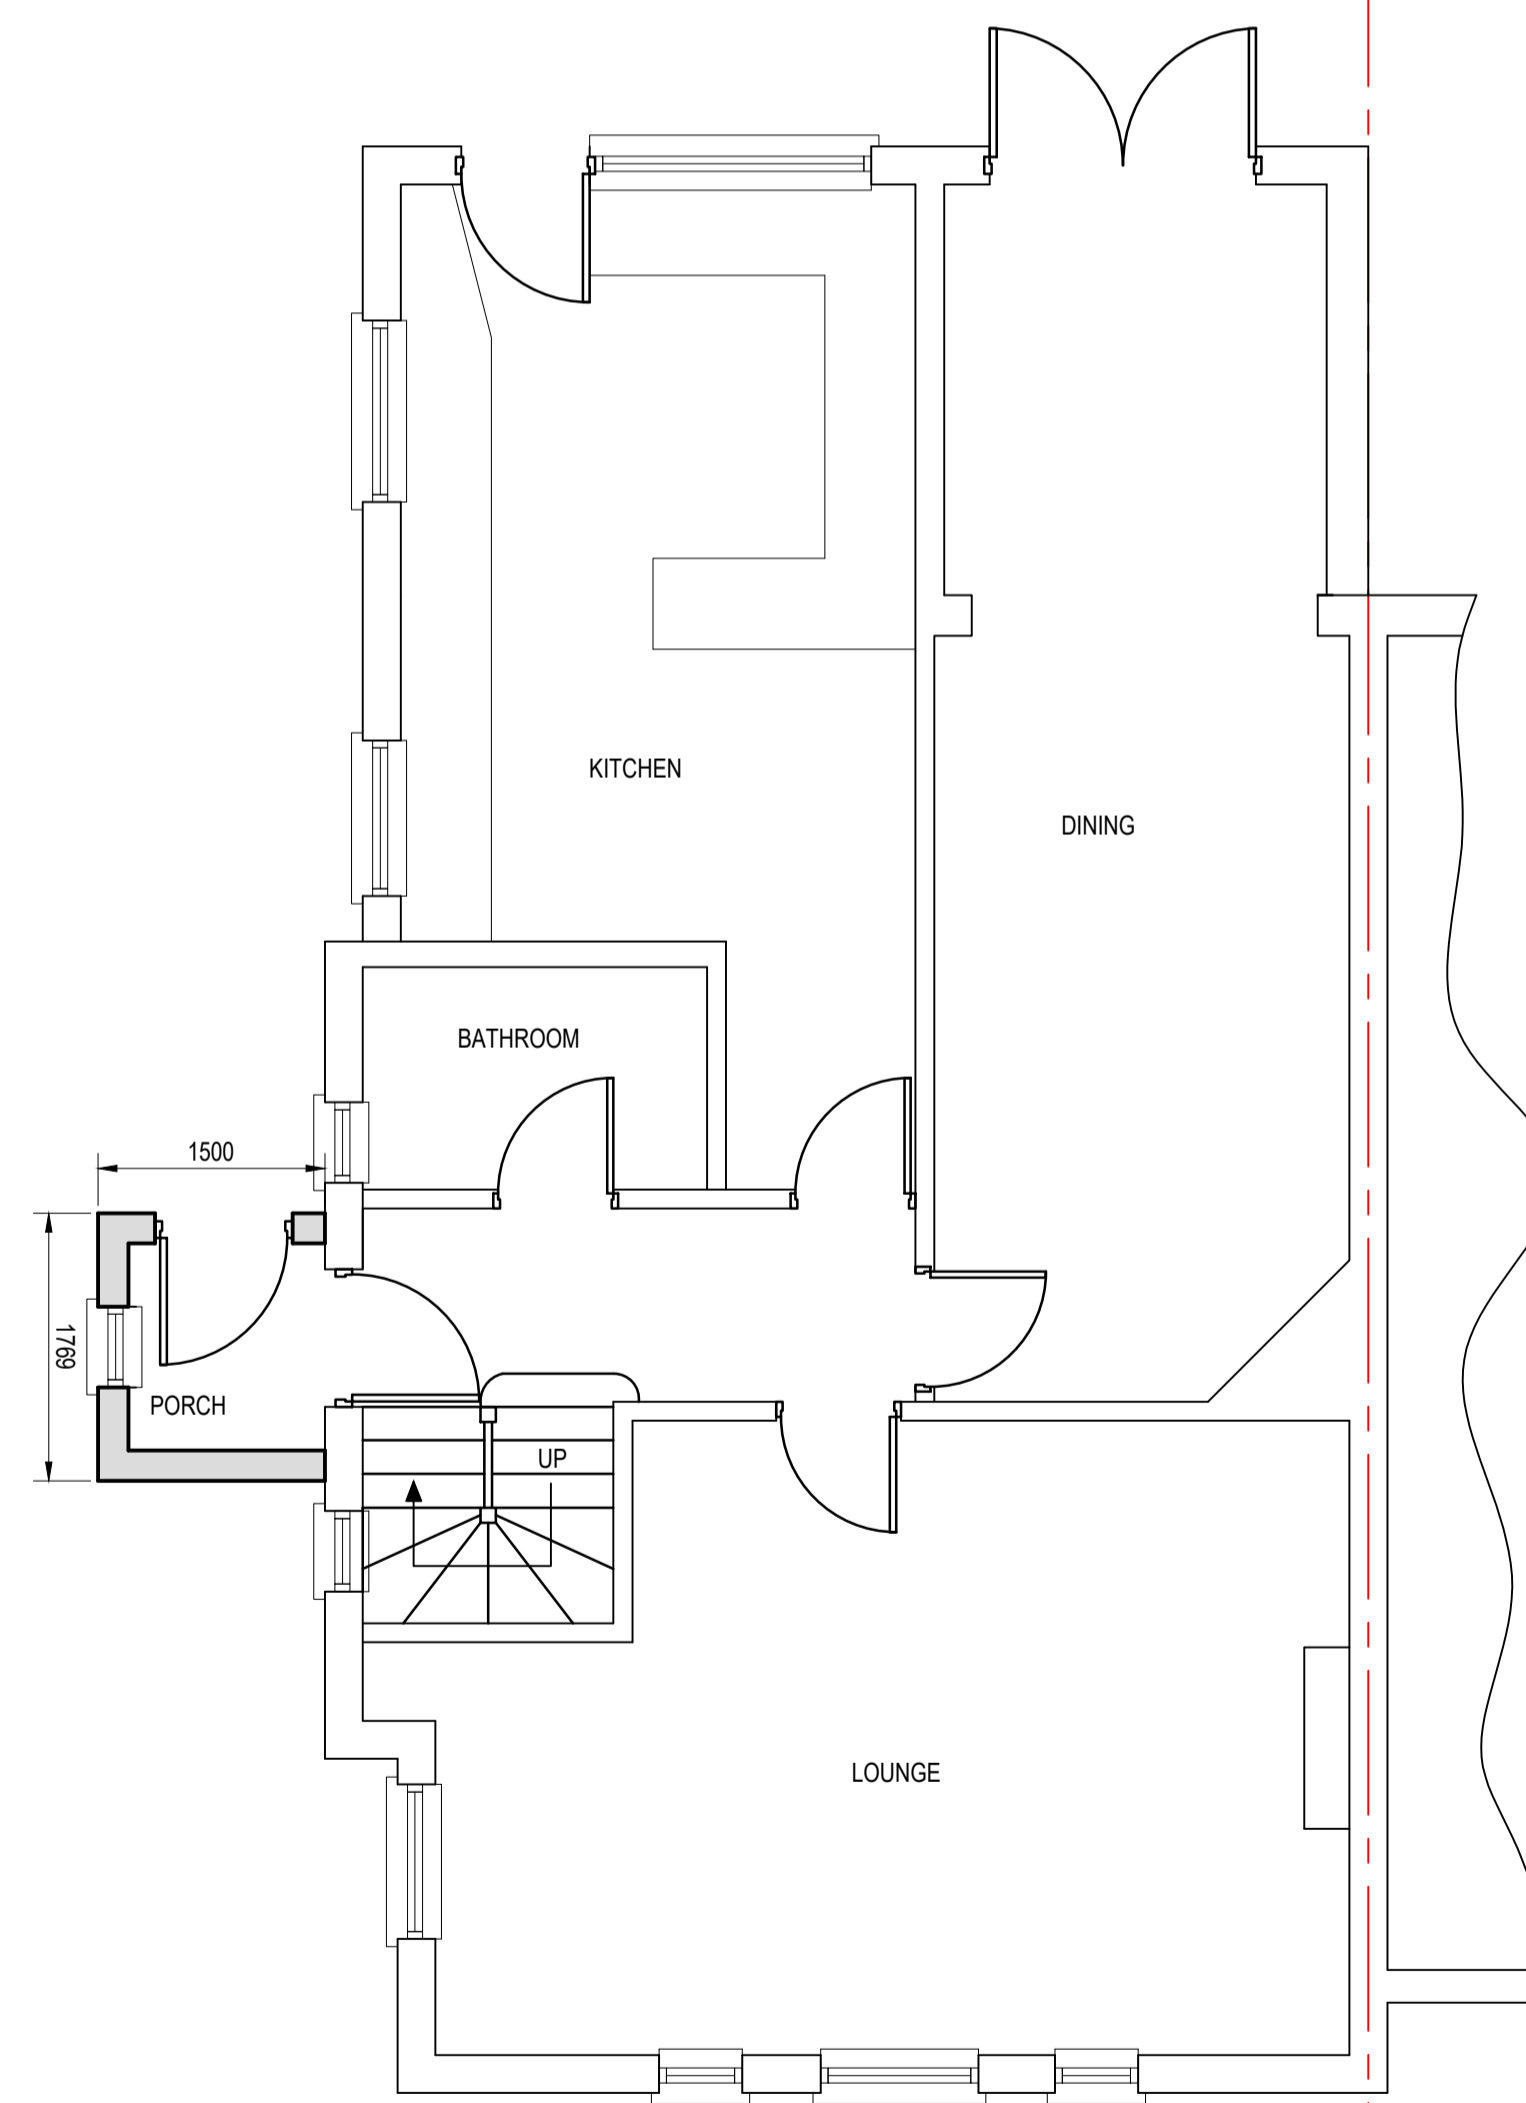

PROPOSED GROUND FLOOR PLAN
SCALE 1:50

AT A1 SIZE

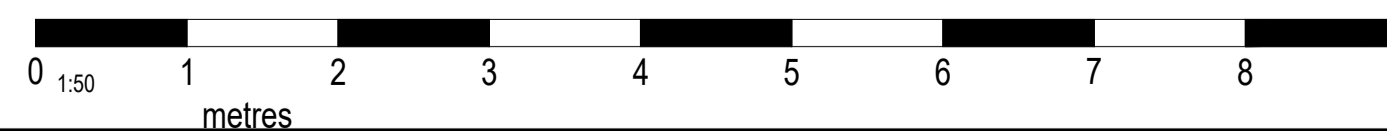

Rev.	Revision	Date
------	----------	------

Client	Mr. & Mrs. D. Hamilton
--------	------------------------

Project	72 HOYLAKES CRESCENT ICKENHAM MIDDLESEX UB10 8JF
---------	--

Title	PORCH
-------	-------

Drawing Status:	FOR APPROVAL
-----------------	--------------

Date:	MAY 2026	Drawn by:	PS
Scales:	AS SHOWN AT A1	Checked:	

MMP DESIGN

Tel: 01895 235611
Email: mail@mmpdesign.co.uk
www.mmpdesign.co.uk

Job No.	5337	Drw. No.	P03	Rev.	
---------	------	----------	-----	------	--