
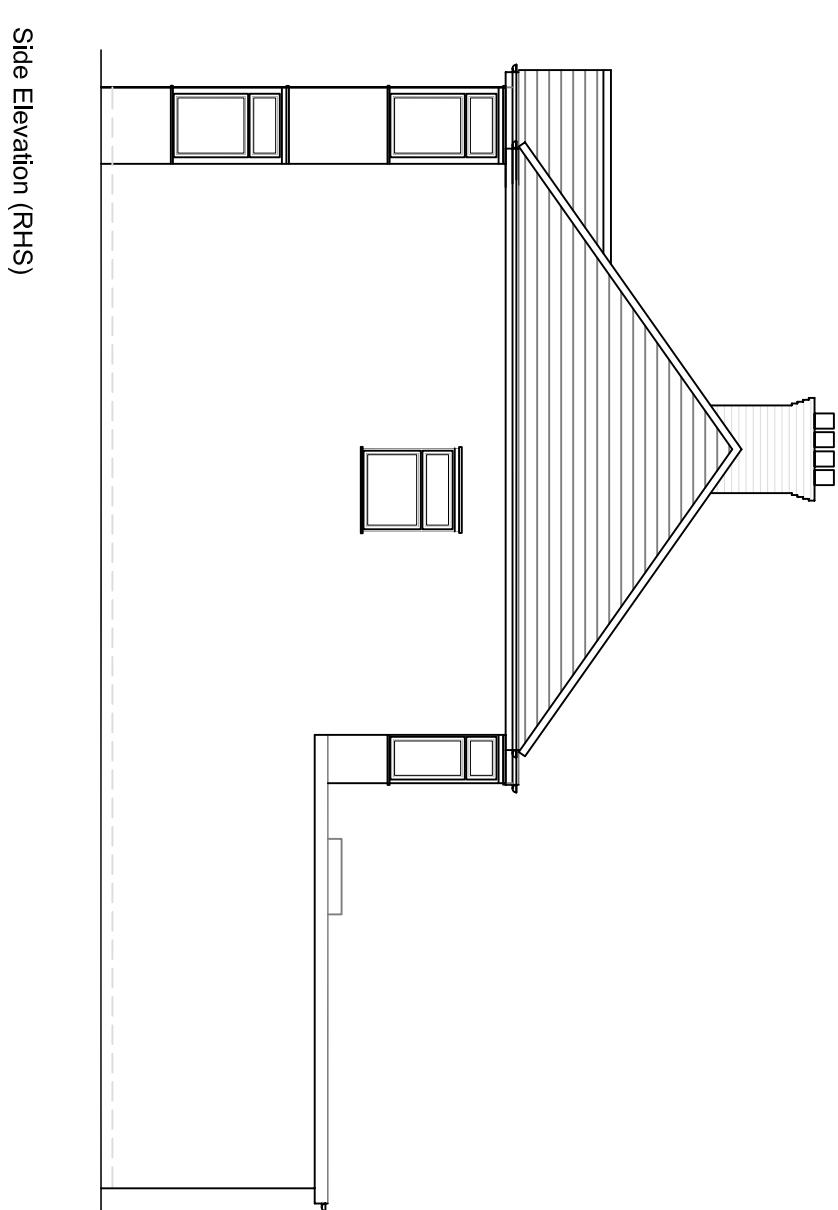


All materials used in the proposed will match existing materials

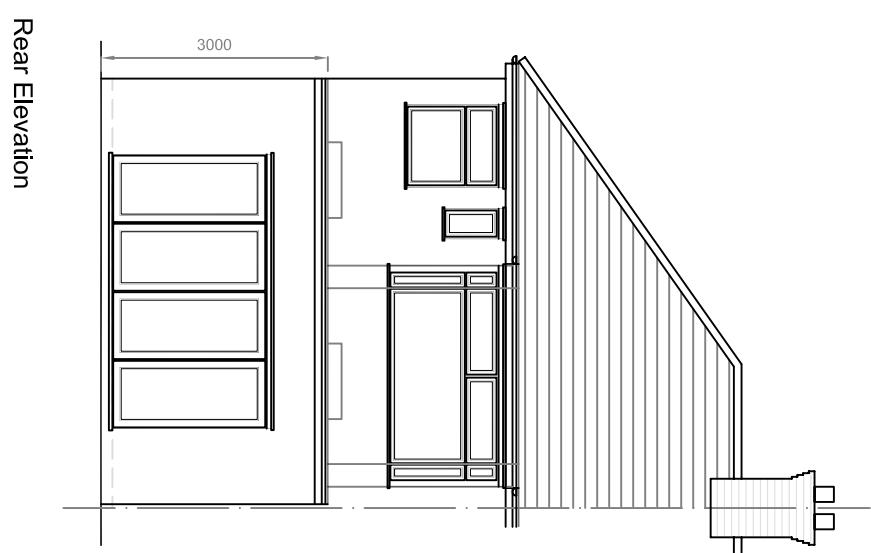

Side Elevation (LHS)
Scale 1:200

rev.
These drawings should be approved by local Authority
No dimensions to be scaled from this drawing. All dimensions
to be checked on site. This drawing is copyright and should
not be reproduced without permission of the Architects.


client:

Elaine Dela Cruz

project:
55 Jubilee Drive
Ruislip
HA4 0PH


drawing:

Proposed Elevations & Ground Floor Plan

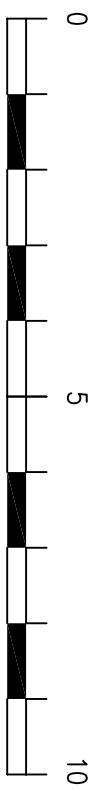

Scale 1 to 100

Ground Floor Plan

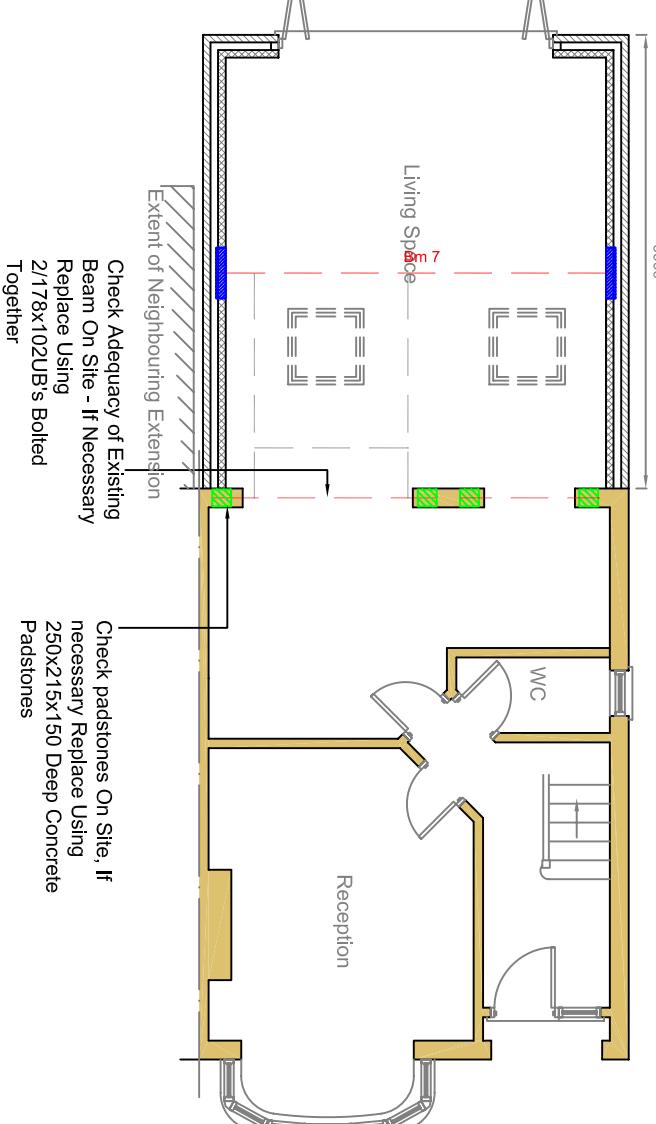

rev.
These drawings should be approved by local Authority
No dimensions to be scaled from this drawing. All dimensions
to be checked on site. This drawing is copyright and should
not be reproduced without permission of the Architects.

08 / 11

scale: 1:100 date: Jun 2023 drawn:

rev: