

**Site Address:**  
32 Collins Drive  
Ruislip  
HA4 9EN

## Project: Proposed Alterations Existing Elevations

Client:

Date: Apr. 25

Drawn:  
BS

Drawing Number:

2506 - 02

Scale:

## Revisions:

# Paul Samson Chartered Surveyors

Glasgow Stud  
Burnt Farm Ride  
Enfield  
Crews Hill  
EN2 9DY




RICS

T: 0208 350 6070  
E: [plansam@plan](mailto:plansam@plan)


## NOTE

© Copyright Reserved

All dimensions must be checked on site. This drawings can be scaled for Town & Country Planning Act purposes only and is not to be scaled by contractors or others working on site. Use only figured dimensions. The contractor is responsible for taking and checking all dimensions and

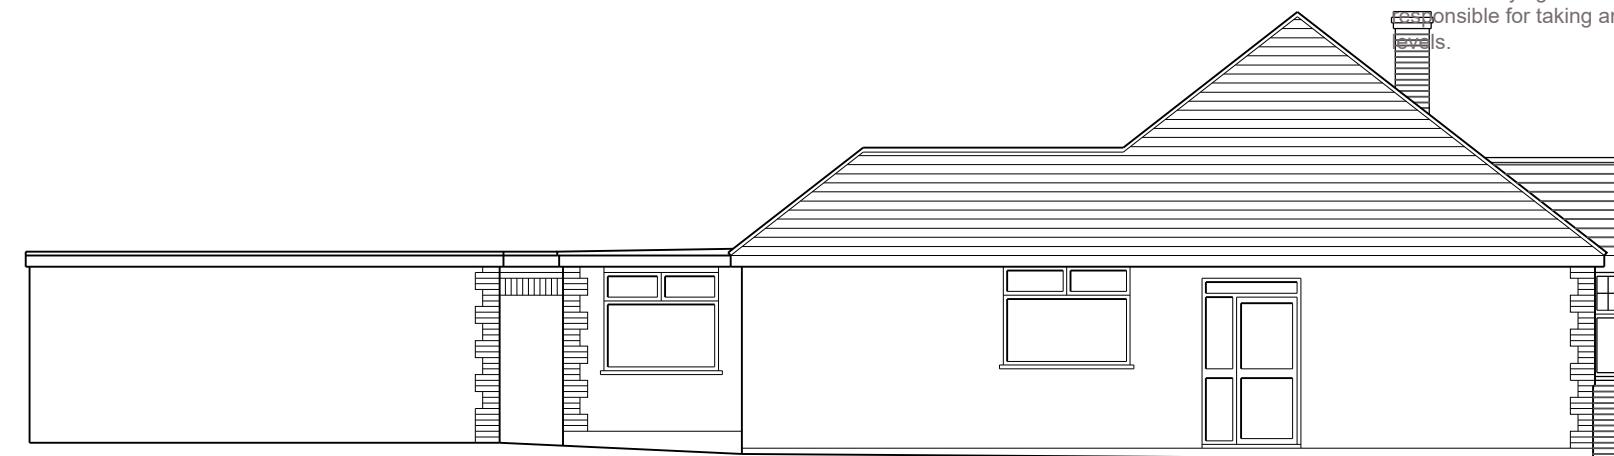


## Existing Side Elevation

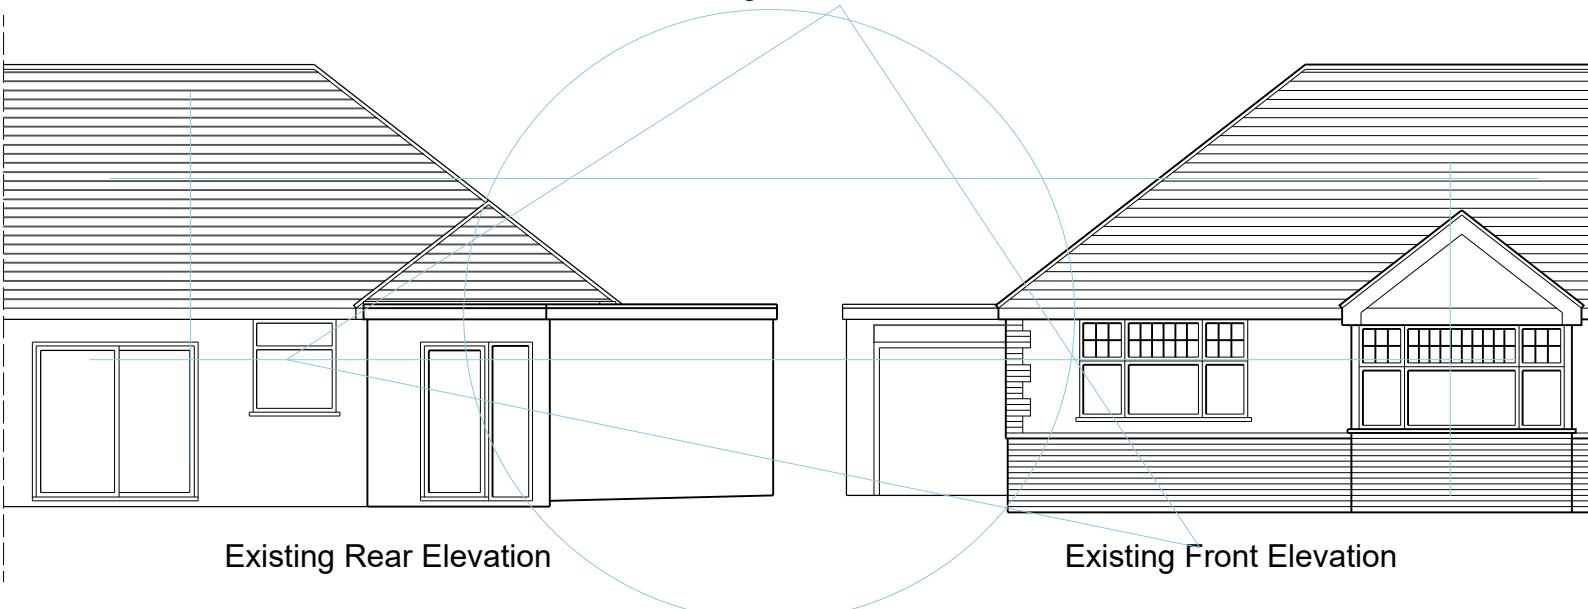


## Existing Rear Elevation

### Existing Front Elevation

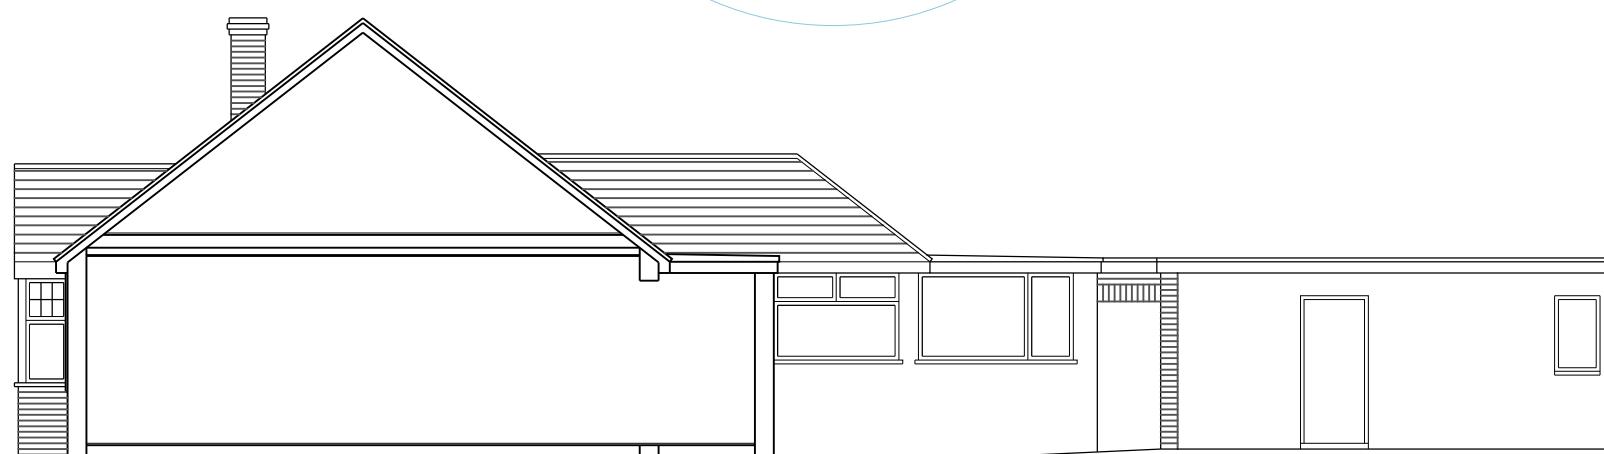

### Existing Section/Side Elevation

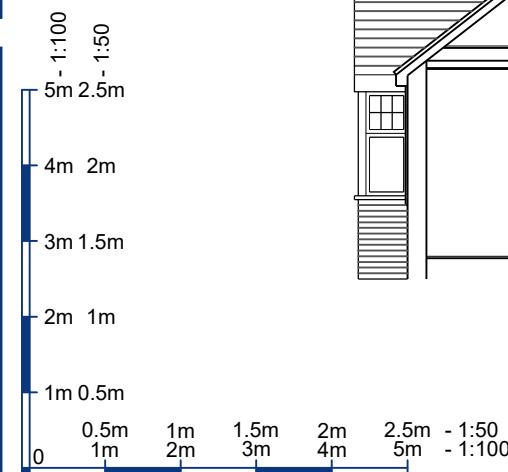

A3