

Site Address:
32 Collins Drive
Ruislip
HA4 9EN

Project:
Proposed Alterations
Proposed Elevations

Client:

Date:
Aug. 25

Drawn:
BS

Drawing Number:
2506 - 04g

Scale:
1:100

Revisions:

Paul Samson
Chartered Surveyors

Glasgow Stud
Burnt Farm Ride
Enfield
Crews Hill
EN2 9DY




T: 0208 350 6070

E: plansam@plansam.co.uk


NOTES

© Copyright Reserved

All dimensions must be checked on site. This drawings can be scaled for Town & Country Planning Act purposes only and is not to be scaled by contractors or others working on site. Use only figured dimensions. The contractor is responsible for taking and checking all dimensions and levels.

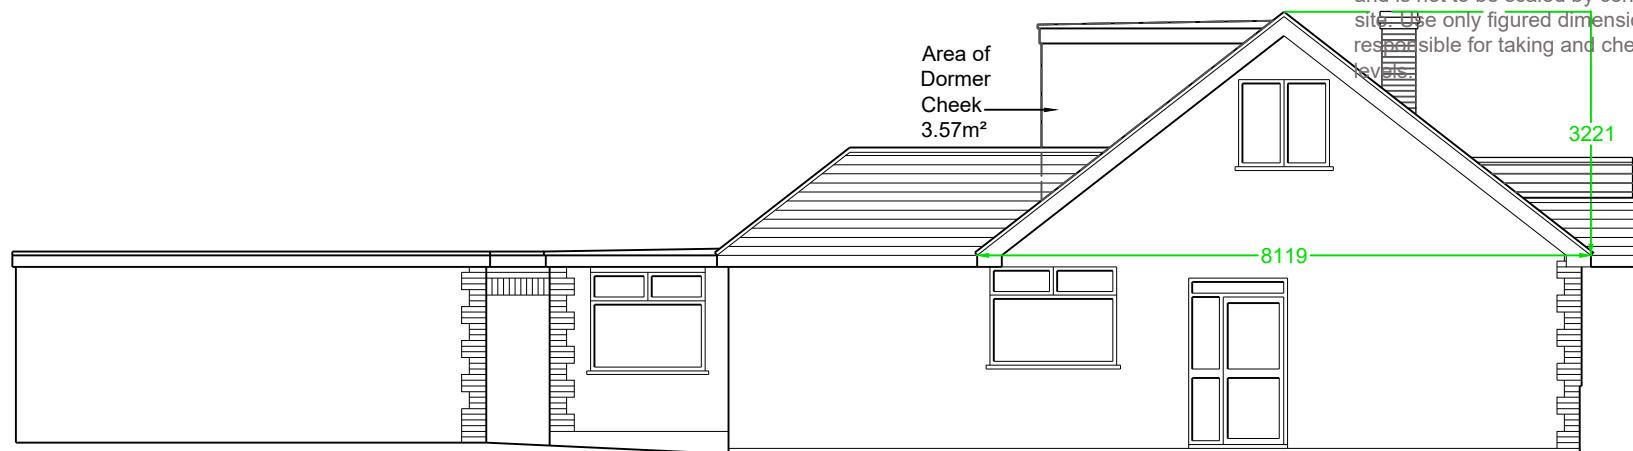

Proposed Side Elevation

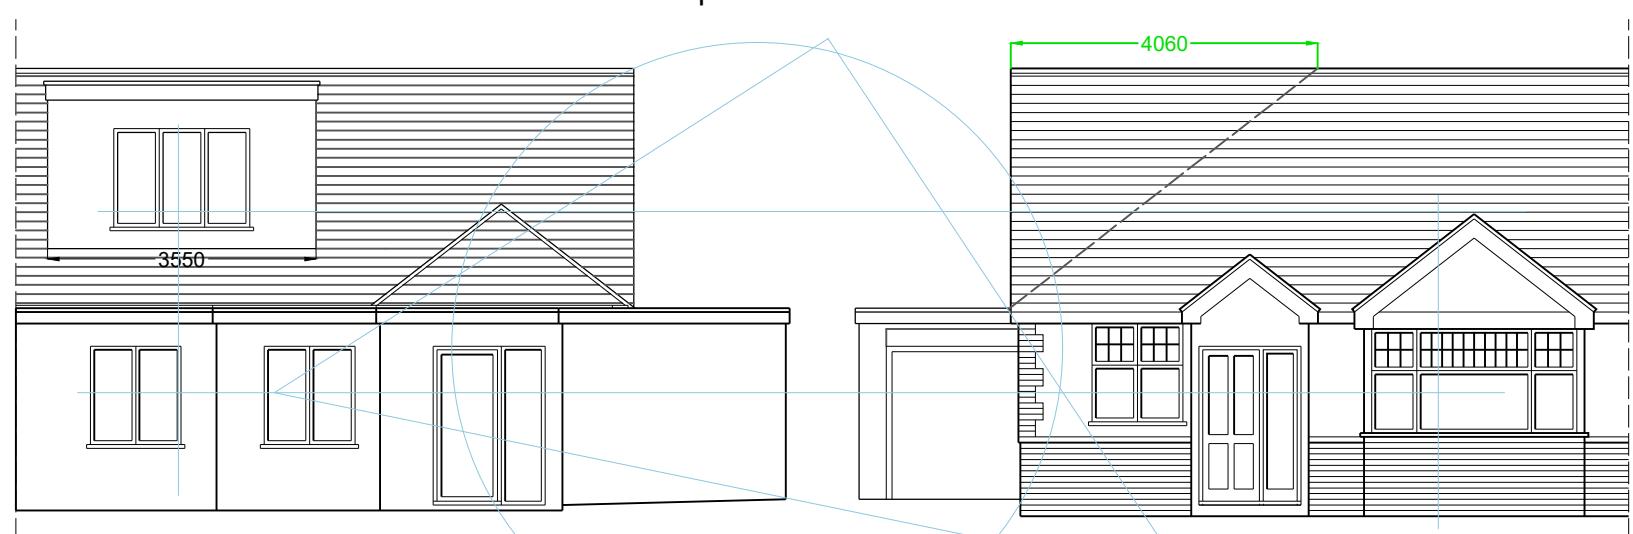

Proposed Rear Elevation


Proposed Front Elevation

Loft Conversion Volume Calculator - 32 Collins Drive

Width of Hip to Gable	8.119	Area of Dormer Cheek	3.57
Height of Hip to Gable	3.221	Length of Dormer Window	3.55
Area of Base	13.076	Volume of Dormer Window	12.674

Length of Gable Ridge	4.06	Volume of Hip to Gable	35.391
Area of Base	13.076	Volume of Dormer Window	12.674
Volume of Hip to Gable	17.696	Total Volume	48.065

Total Loft Volume = 48.06457073

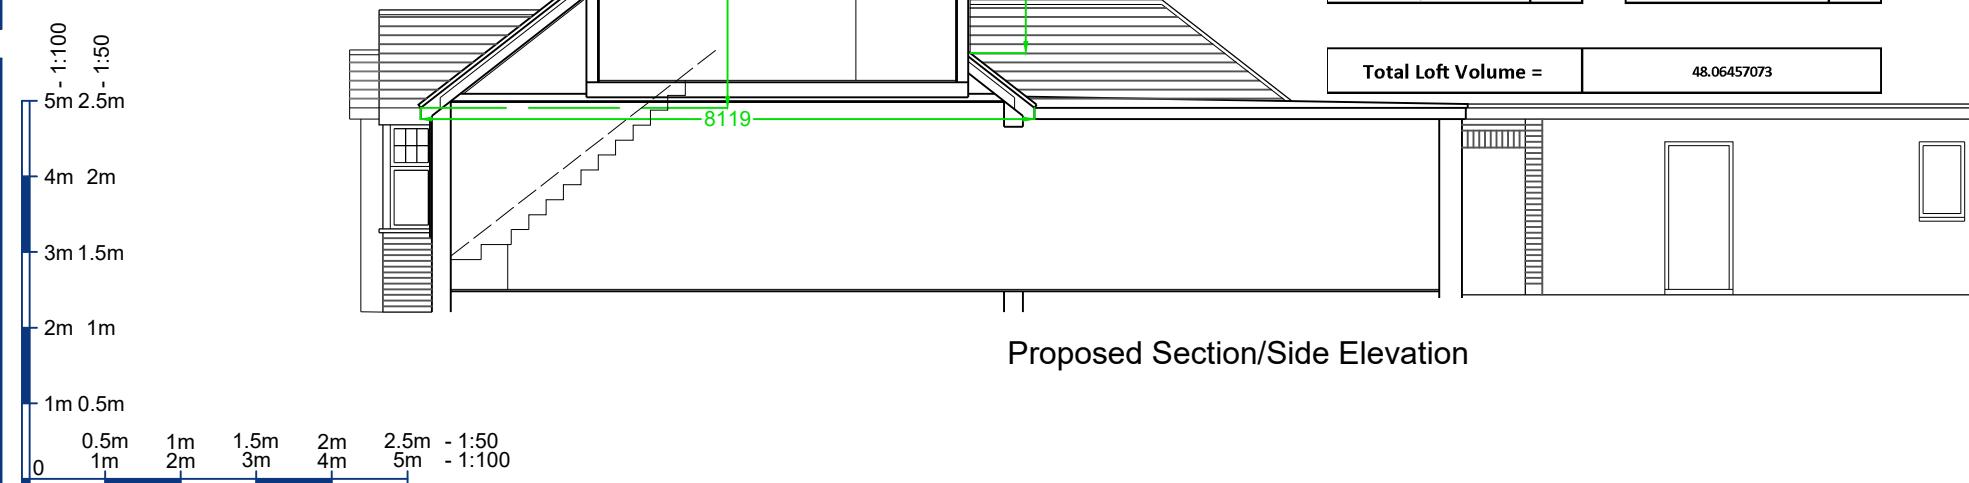

Proposed Section/Side Elevation

A3