



Site Address:
32 Collins Drive
Ruislip
HA4 9EN

Project:
Proposed Alterations
Proposed Floor Plans

Client:

Date:
Aug. 25 **Drawn:**
BS

Drawing Number:
2506 - 03g

Scale:
1:100

Revisions:

Paul Samson
Chartered Surveyors

Glasgow Stud
Burnt Farm Ride
Enfield
Crews Hill
EN2 9DY




T: 0208 350 6070
E: plansam@plansam.co.uk


NOTES

© Copyright Reserved

All dimensions must be checked on site. This drawings can be scaled for Town & Country Planning Act purposes only and is not to be scaled by contractors or others working on site. Use only figured dimensions. The contractor is responsible for taking and checking all dimensions and levels.

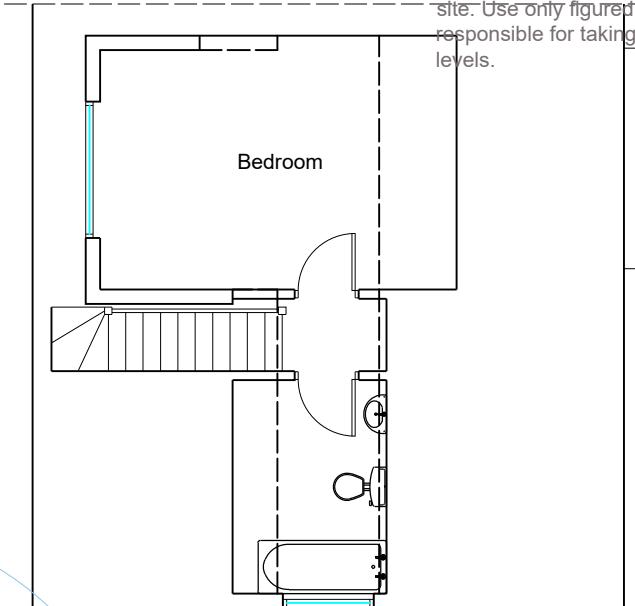

Proposed First Floor Plan

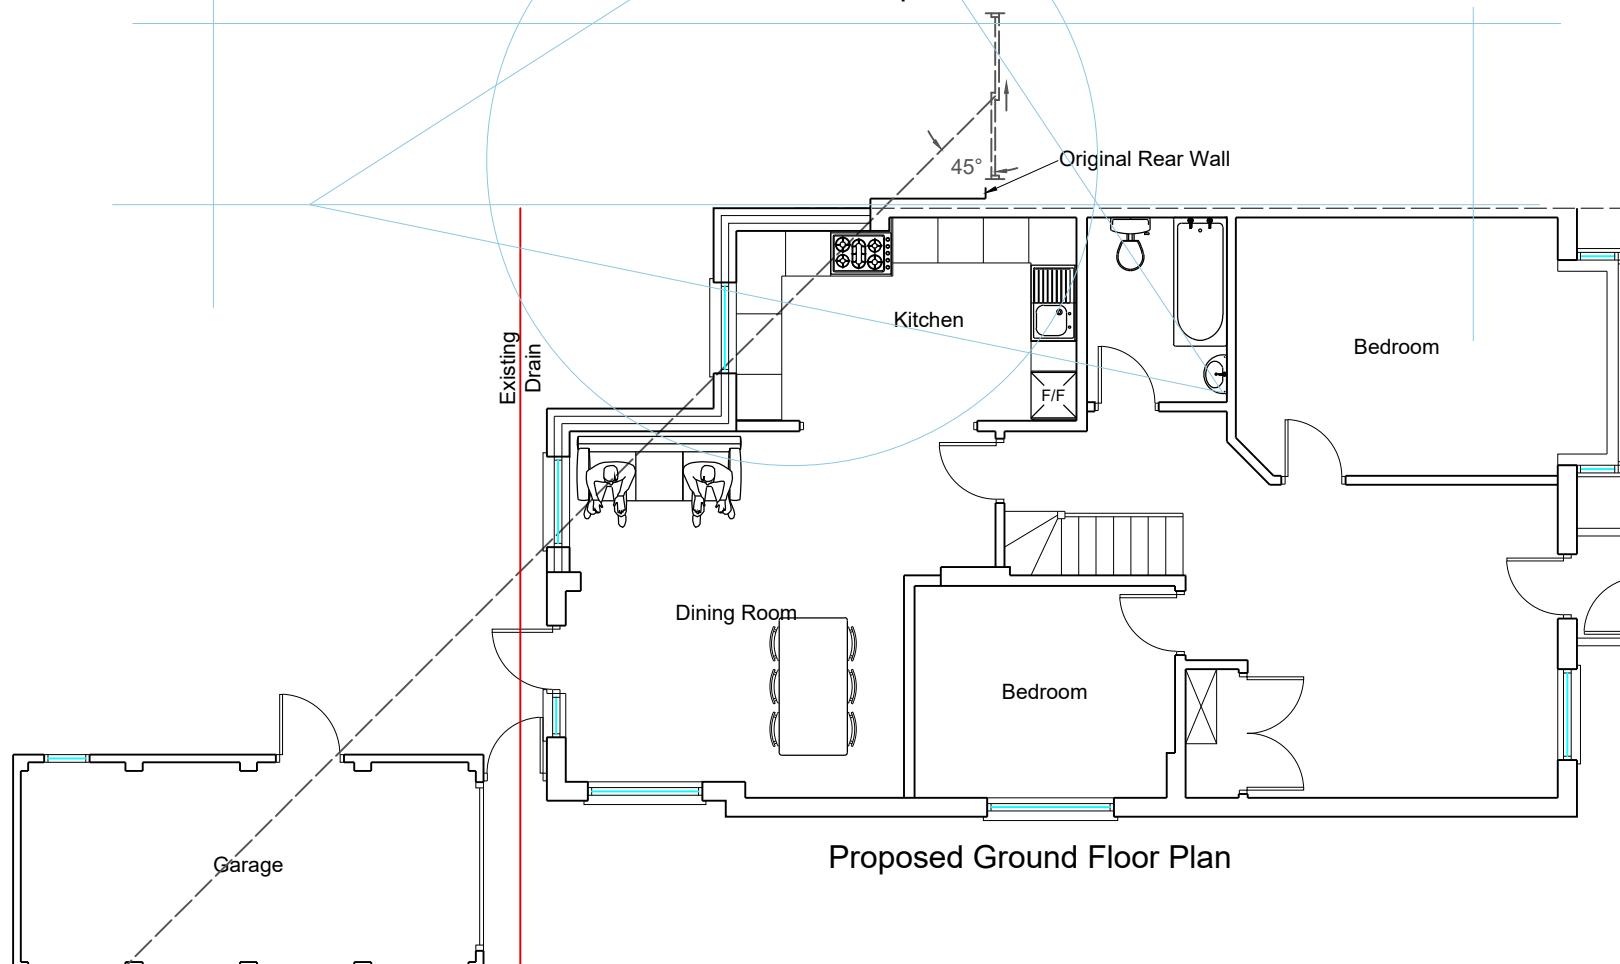

Proposed Ground Floor Plan

A3