


**Proposed Out-Building Floor Plan**

Scale 1:50

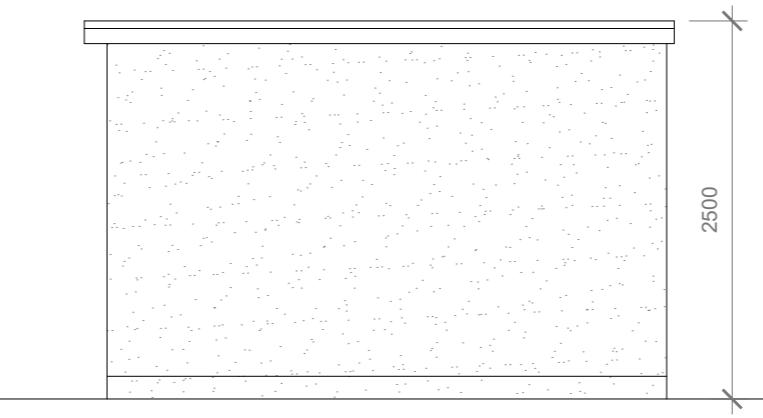

**Proposed Side Elevation**


Scale 1:50



5 Meter


**Proposed Side Elevation**

Scale 1:50

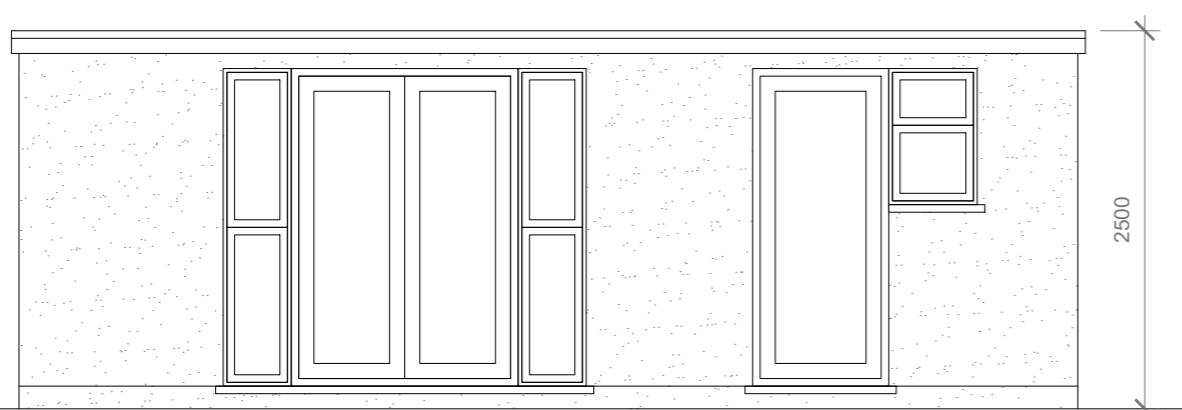

**Proposed Front Elevation**

Scale 1:50

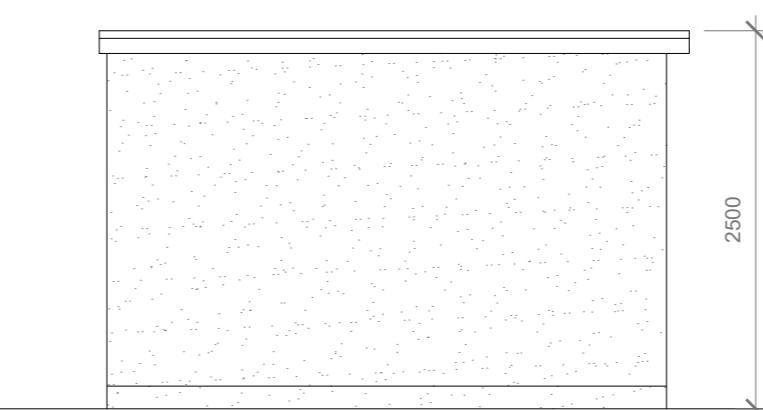

**Proposed Side Elevation**

Scale 1:50

1:50

0 1 2 5 Meter

GENERAL NOTES:  
 1. ALL DIMENSIONS ARE IN MILLIMETER.  
 2. VERIFY ALL DIMENSIONS AND CONDITIONS BEFORE BUILDING OR  
 STARTING CONSTRUCTION. NOTIFY THE DESIGNER IMMEDIATELY OF ANY  
 DISCREPANCY OR VARIATION.  
 3. ALL WORK TO COMPLY WITH CURRENT BUILDING REGULATIONS  
 AND CODES OF PRACTICE

Title:

## Proposed Out-Building Floor Plan & Elevations

Site Address

46 Hurstfield  
Crescent, Hayes.  
UB4 8DW

Scale: 1:50 @A3

Date: 22/09/2025  
Drawing No.: 2025/142 -01

Revision Date:

Drawn By:  
RO

e:mail -  
faluckpatel@yahoo.com  
(M) +44 (0) 7871 466 254

**Faluck Patel**