




EXISTING EAST ELEVATION

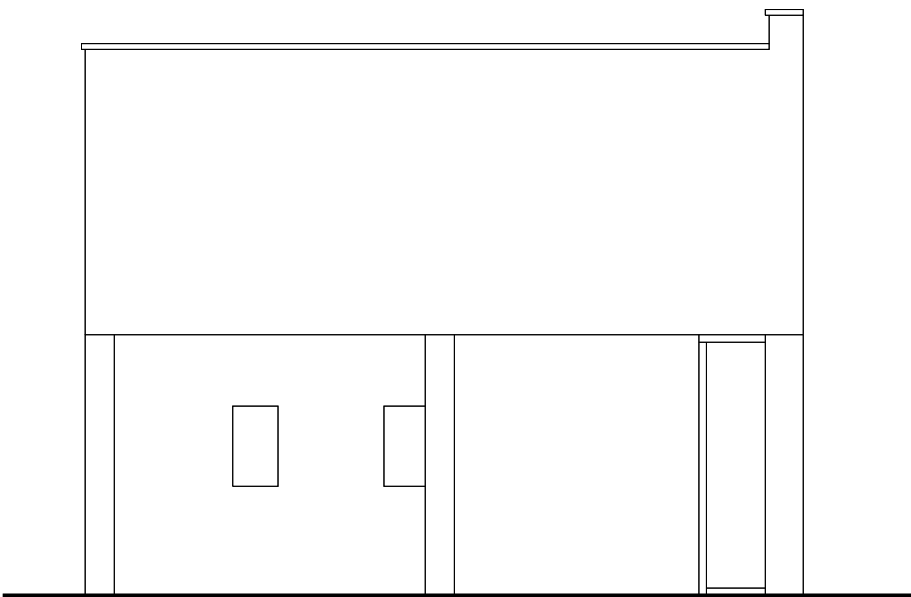

EXISTING WEST ELEVATION

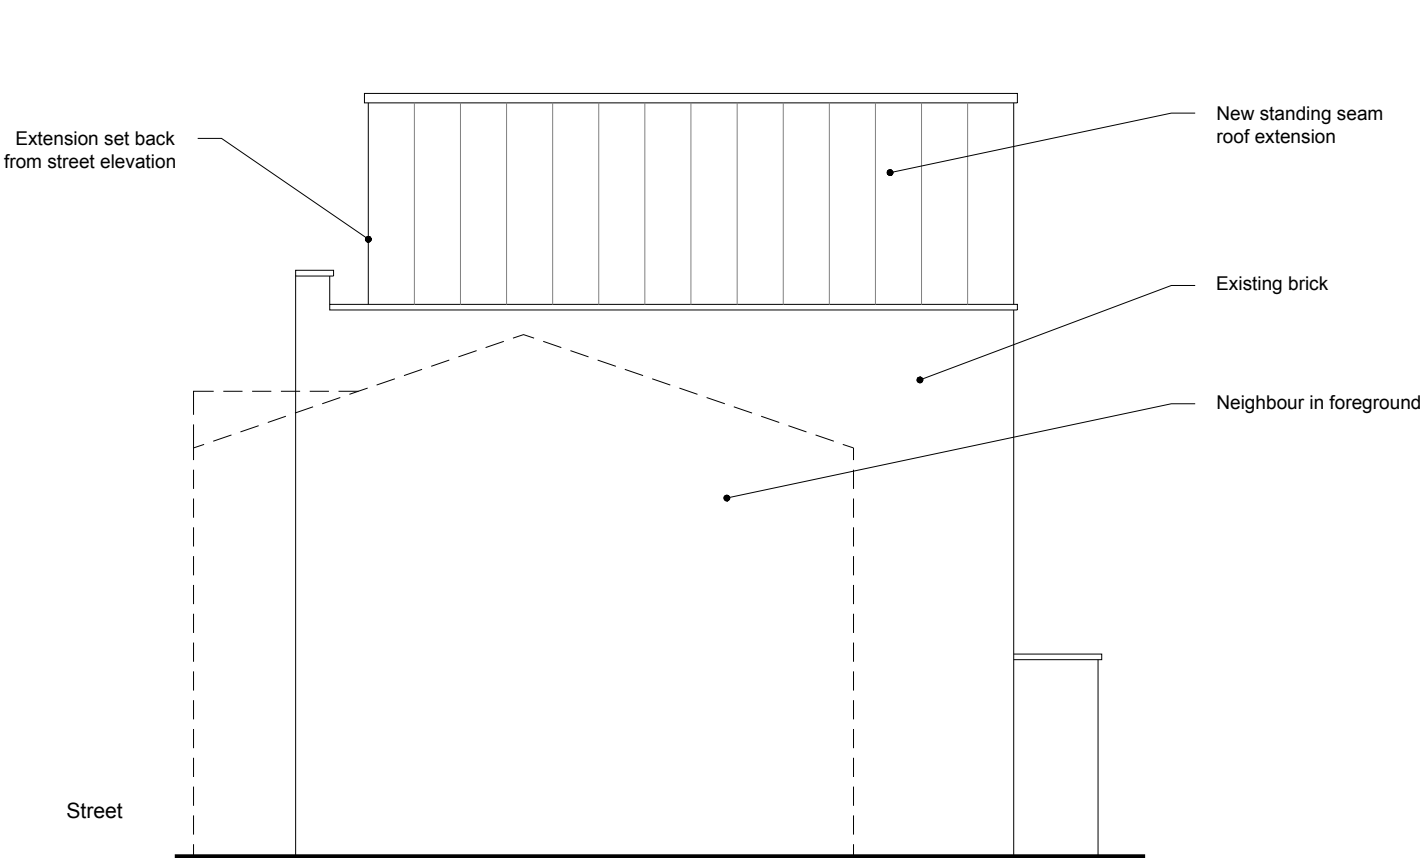


PROPOSED EAST ELEVATION

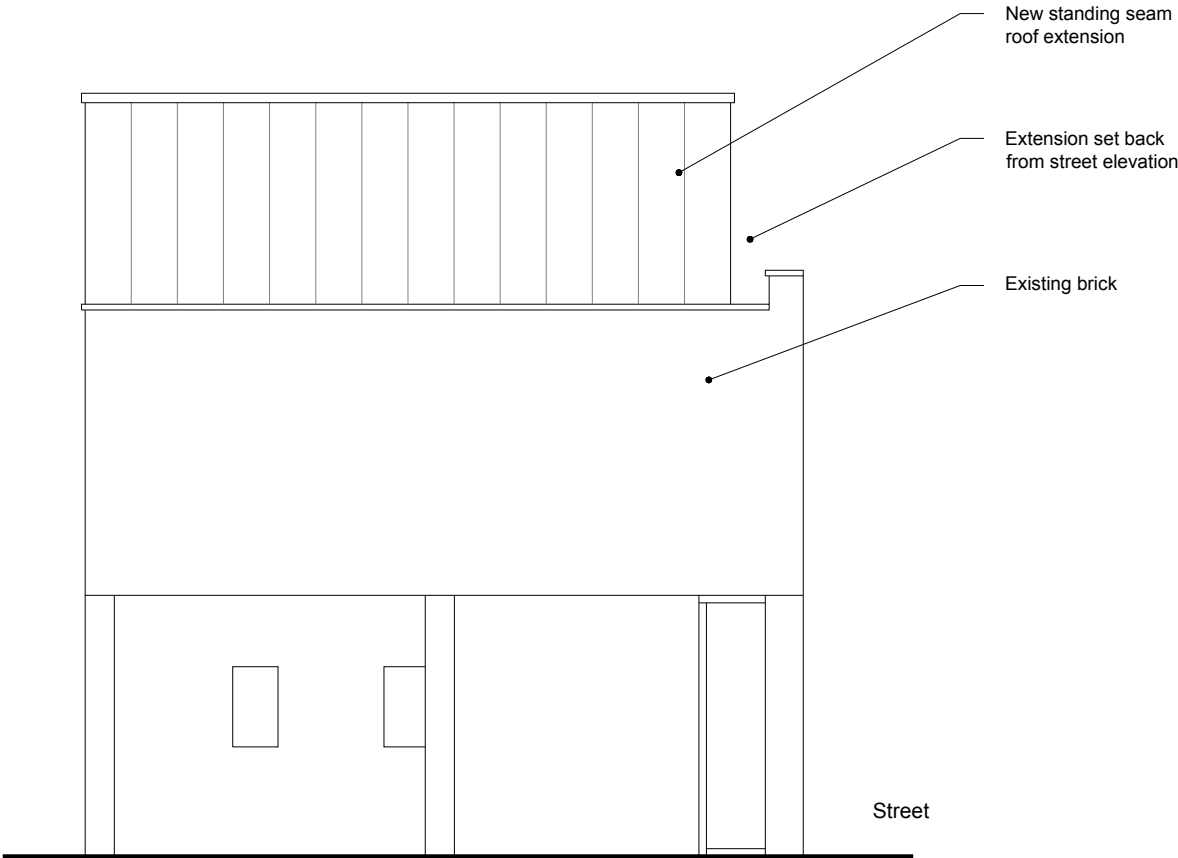

PROPOSED WEST ELEVATION

Notes:

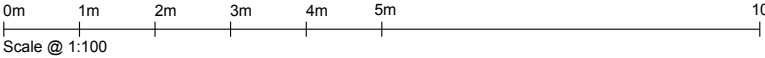

EXISTING MATERIALS	PROPOSED MATERIALS
Front - Painted brick + painted render	New extension - standing seam Zinc or similar
Rear - Red brick	Windows - black framed
Windows - white framed	
Shop fronts - Sign boards, metal windows, roller shutters	

General: 1. Do not scale drawings. Dimensions govern. 2. All dimensions are in millimeters unless noted otherwise. 3. All dimensions shall be verified on site before proceeding with the work. 4. Architect shall be notified in writing of any discrepancies.

	05.08.21	Planning Issue	Drawing Title	Caitriona Casey - Architect caitriona@caitrionacasey.com +44 (0)7843958169		
A	15.09.22	Planning Update	EXISTING + PROPOSED SIDE ELEVATIONS			
			Client	Issue Date	Scale @ A3	Scale @ A1
			N. Chawla	15.09.22	1:100	1:50
			Job Title	Drawing No	Rev	Status
			2114 166 High Street, Yiewlsey UB7 7BE	2114 03.05	A	PLANNING