


**SITE LOCATION PLAN**  
**AREA 2 HA**  
**SCALE: 1:1250 on A4**  
**CENTRE COORDINATES: 510441 , 188871**

- Prior Approval not required
- Existing Extension
- Corner Infill

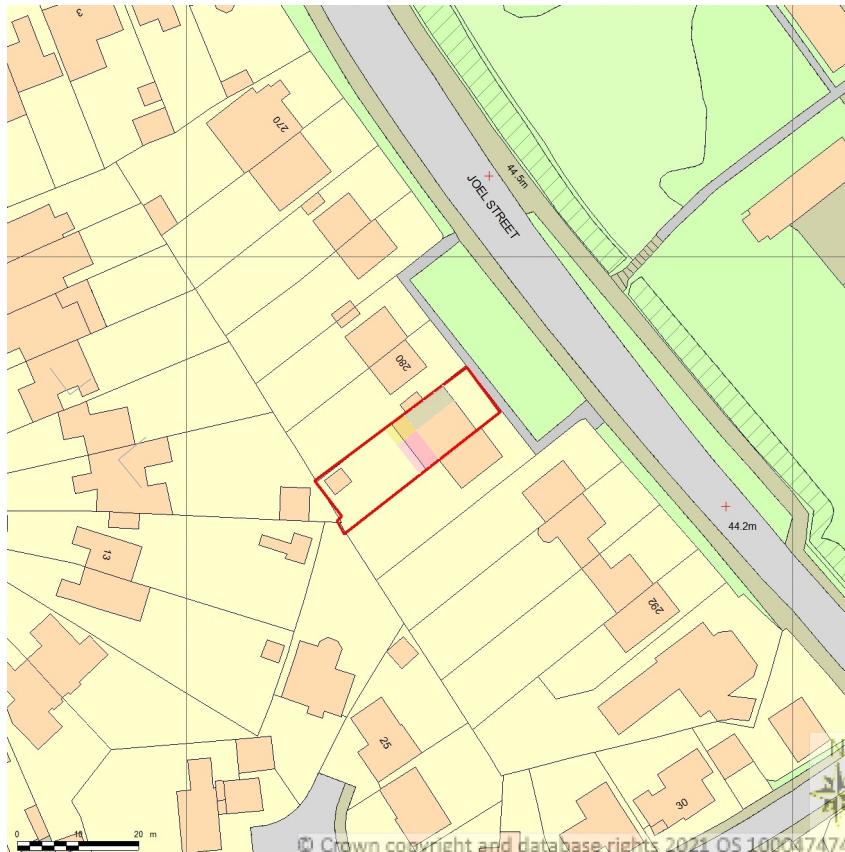


282 JOEL STREET

1:1



Unit 7, Progress  
Business Centre,  
Whittle Parkway,  
Slough, SL1 6DQ,  
England

Job	Job No	Drawing	Drawing No	Revision
<b>JOEL STREET</b> 282 JOEL STREET PINNER HA5 2PY England	21/JSP	Site Location Plan	EX-HWN-400	A
	Date	Client	Drawn by	Scale
	05/05/2022	SEATAL & RUPAL	JM	1:1250@A4

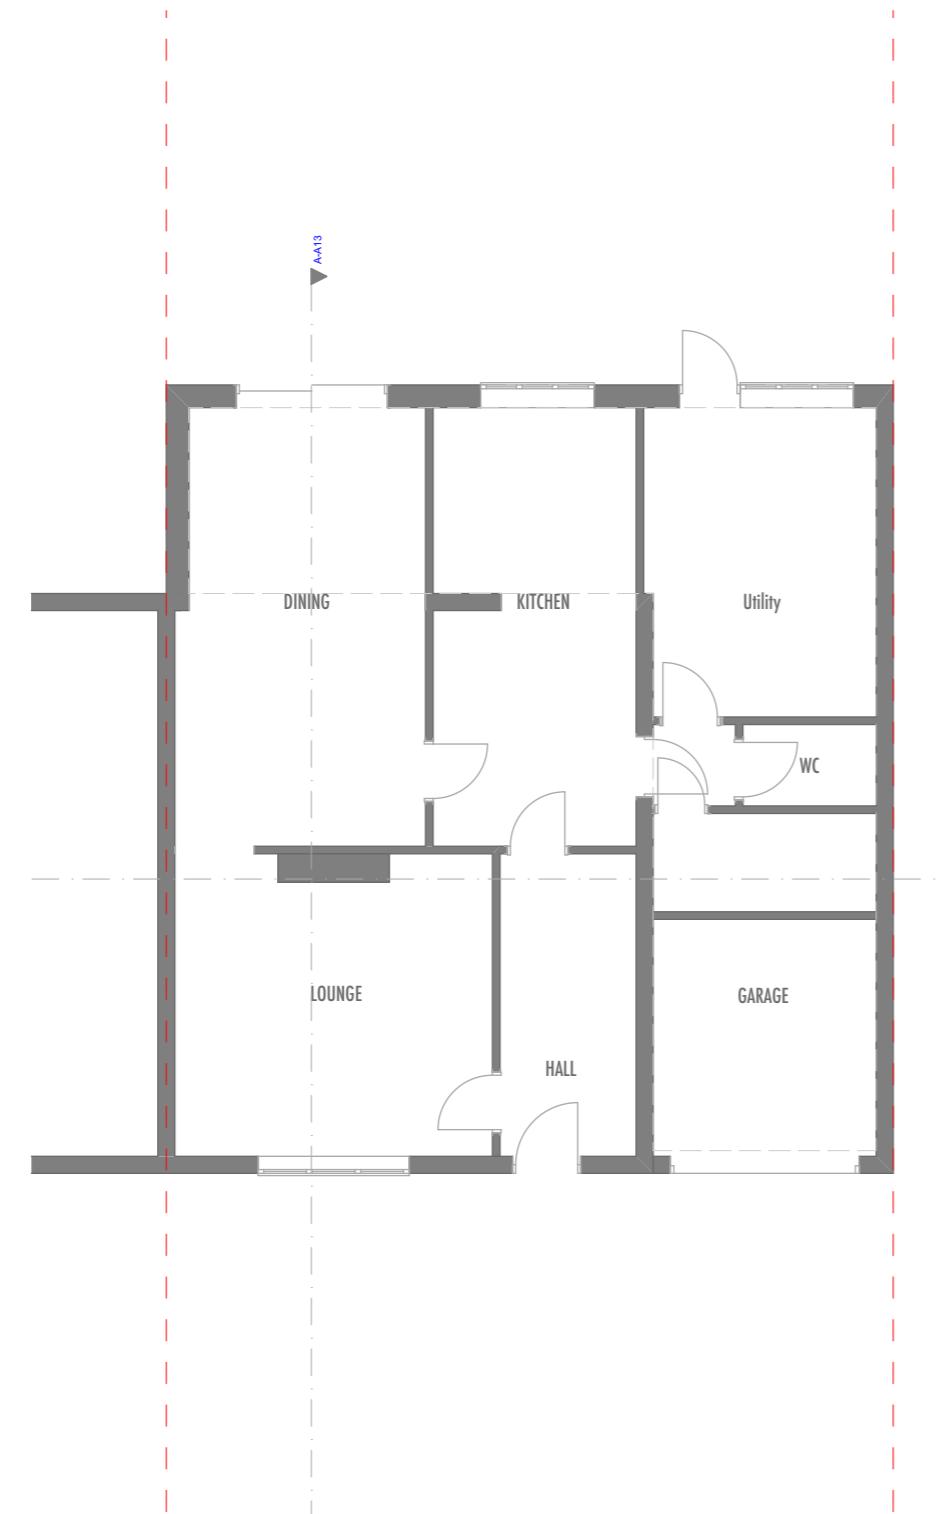


0. Ground Floor 1:100



1. First 1:100

Job <b>JOEL STREET</b> 282 JOEL STREET PINNER HA5 2PY England	Job No 21/JSP Date 05/05/2022	Drawing Existing Plans Client SEATAL & RUPAL	Drawing No EX-HWN-001 Drw by JM	Revision E Scale 1:100@A3	Project Status		Project North North	
					PLANNING APPLICATION			
					Scale Bar			
					0m 1m 2m 3m 4m 5m 6m 7m 8m 9m 10m			

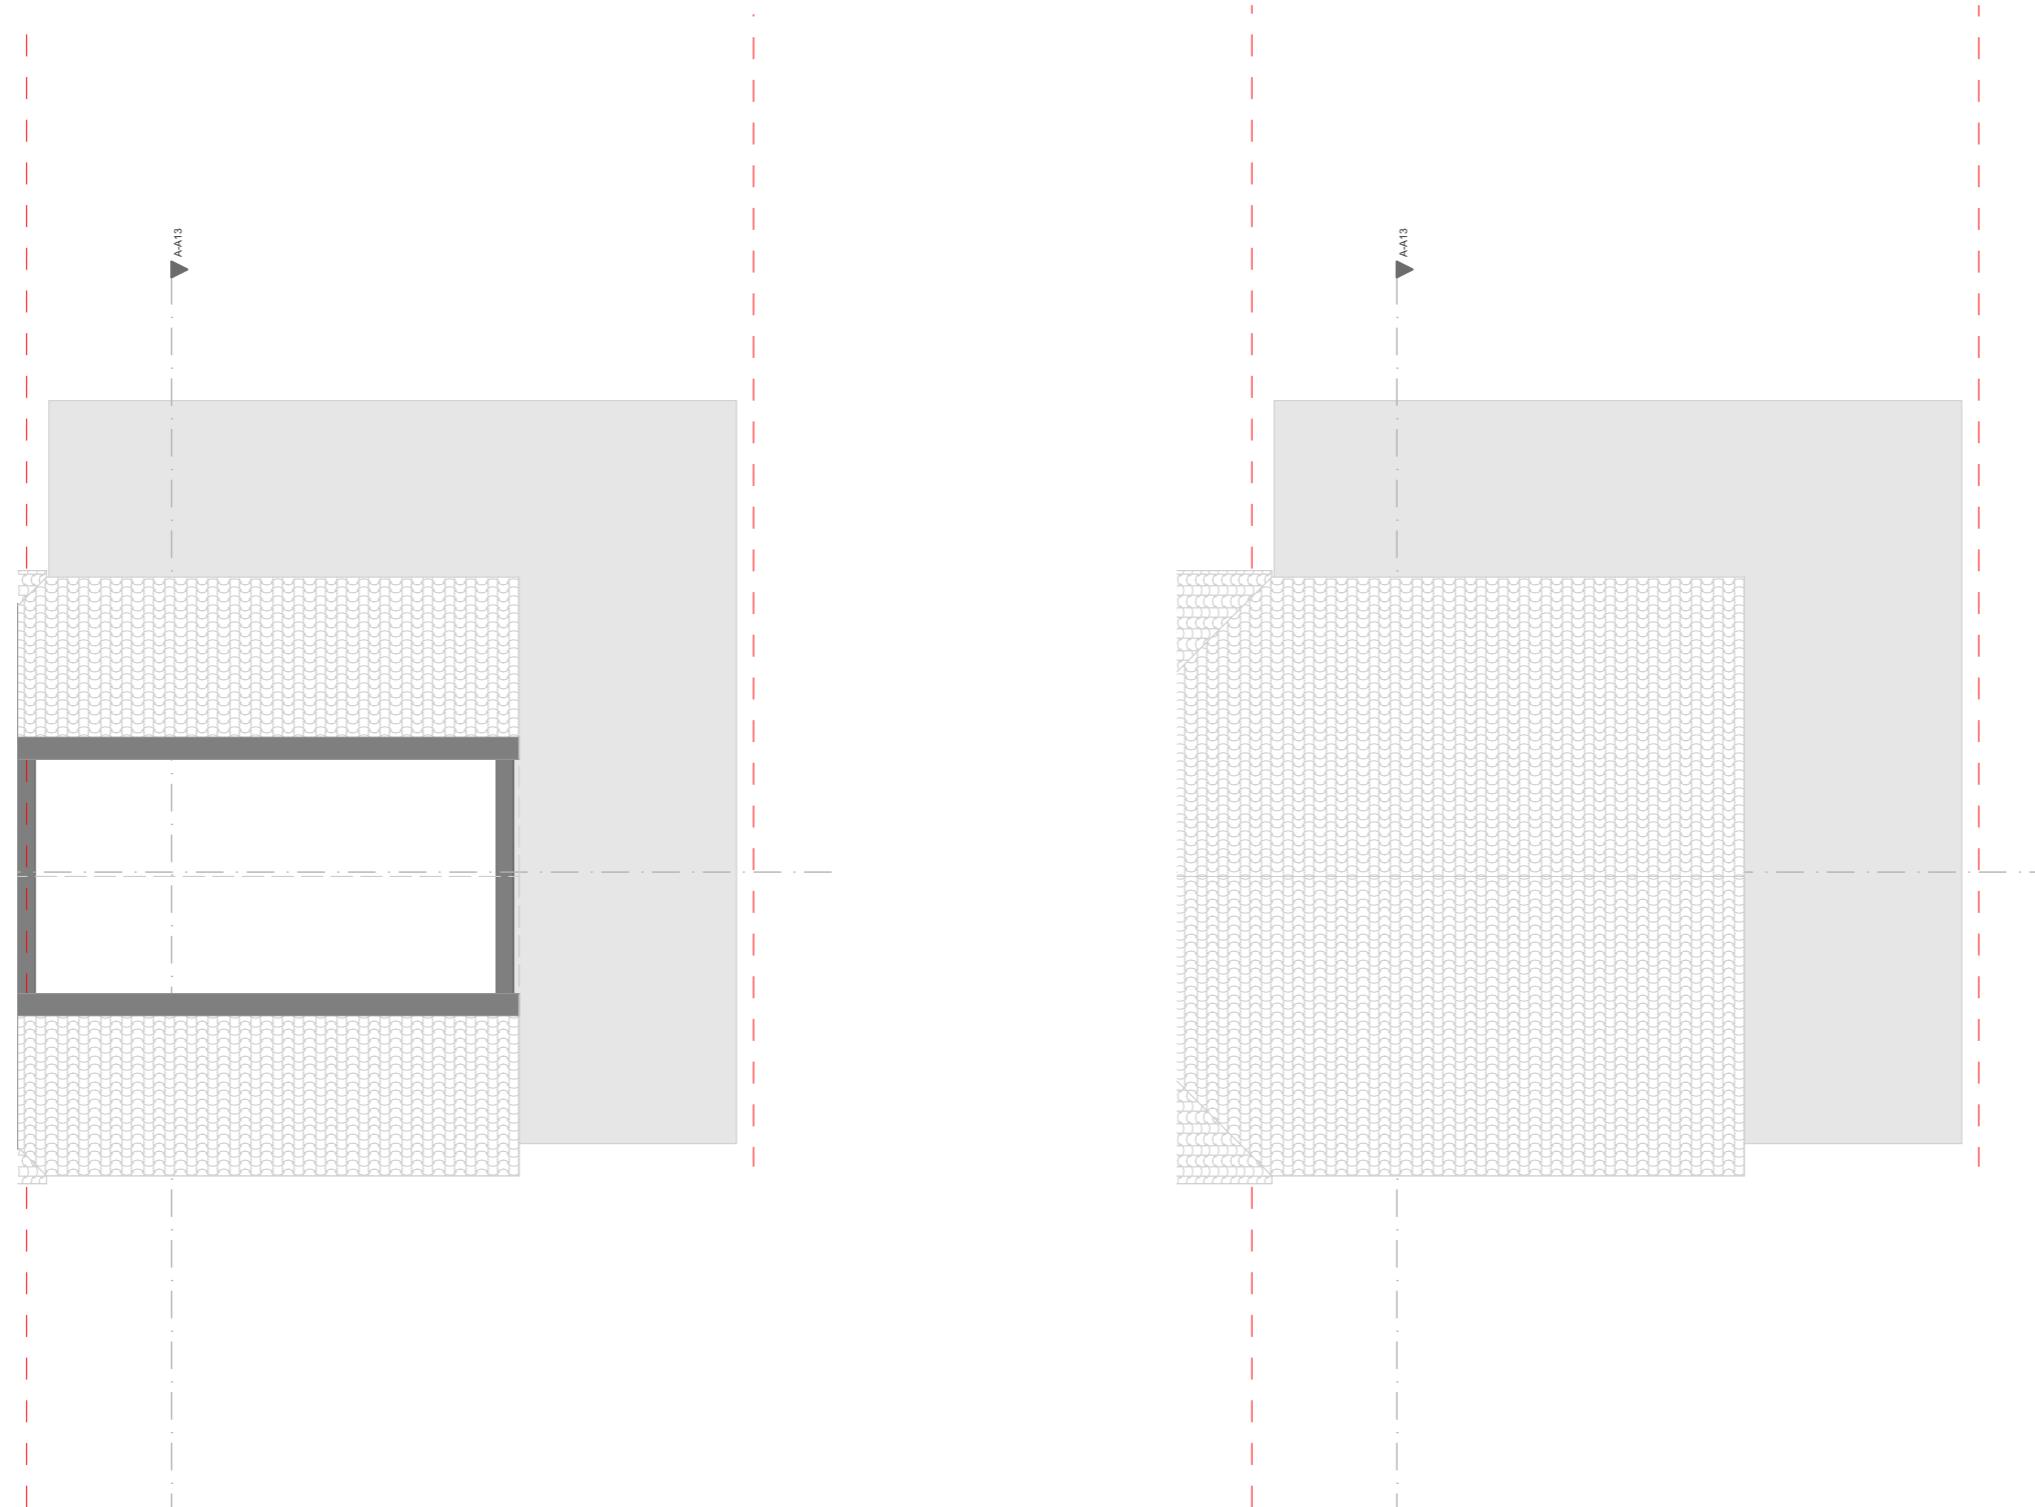

2.

Loft


1:100

3.

Roof

1:100


Job <b>JOEL STREET</b> 282 JOEL STREET PINNER HA5 2PY England	Job No	Drawing	Drawing No	Revision	Project Status	Project North
	21/JSP	Existing Upper Floor Plans	EX-HWN-002	E	PLANNING APPLICATION	Scale Bar 0m 1m 2m 3m 4m 5m 6m 7m 8m 9m 10m
	Date	Client	Drw by	Chk by	Scale	
	05/05/2022	SEATAL & RUPAL	JM	JM	1:100@A3	

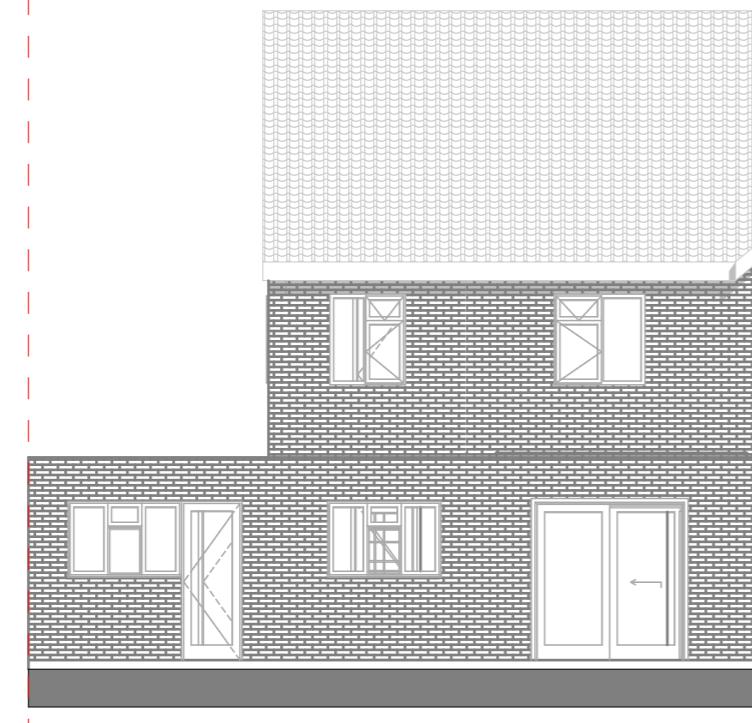


Rear Elevation 1:100



Front Elevation 1:10

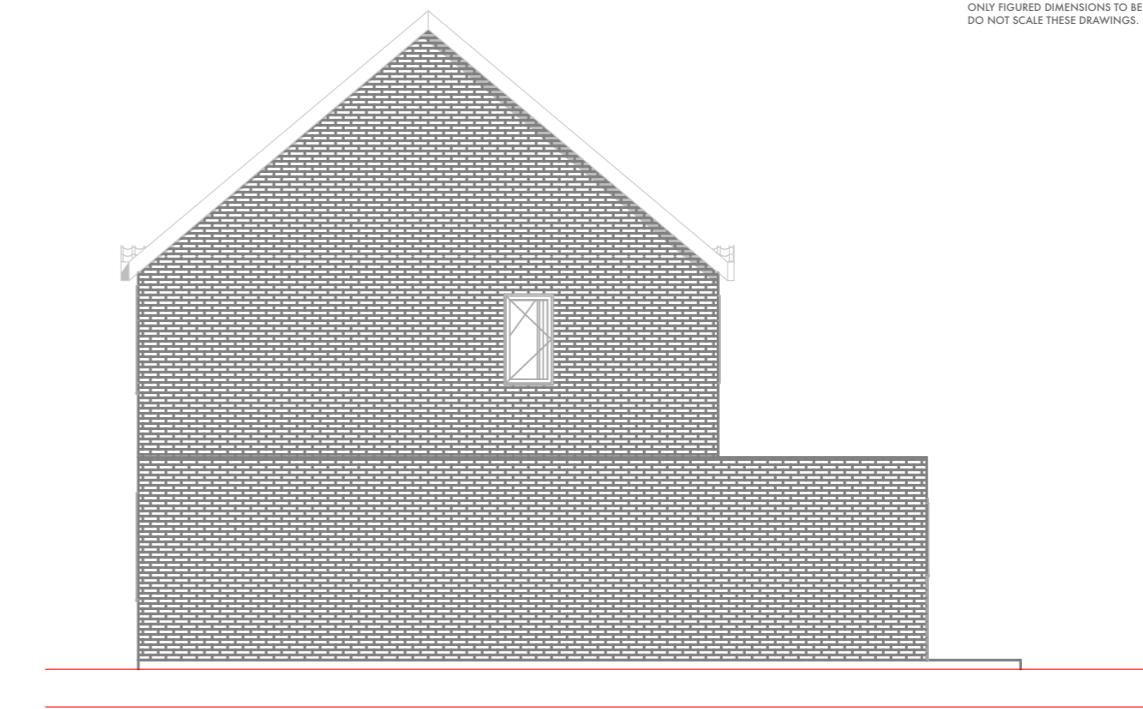

2 Side Elevation 1:10

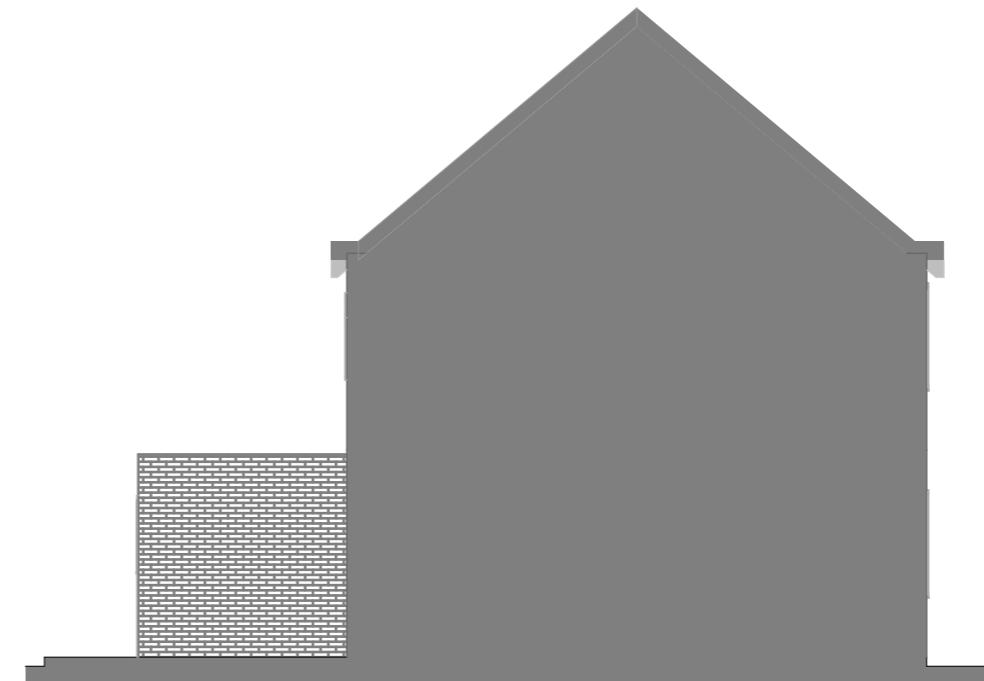

1 Side Elevation 1:10



Unit 7, Progress  
Business Centre, Whittle  
Parkway, Slough, SL1  
6DQ, England

Job  
**JOEL STREET**  
282 JOEL STREET  
PINNER HA5 2PY  
England


	Job No
	21/JSP
	Date
	05/05/2023

	Drawing
	Existing Elevation
	Client

	Drawing No	R
	EX-HWN-101	
Drv by	Chk by	

Project Status	Project North
<b>PLANNING APPLICATION</b>	
Scale Bar	

Prior Approval not required  
Existing Extension  
Corner Infill

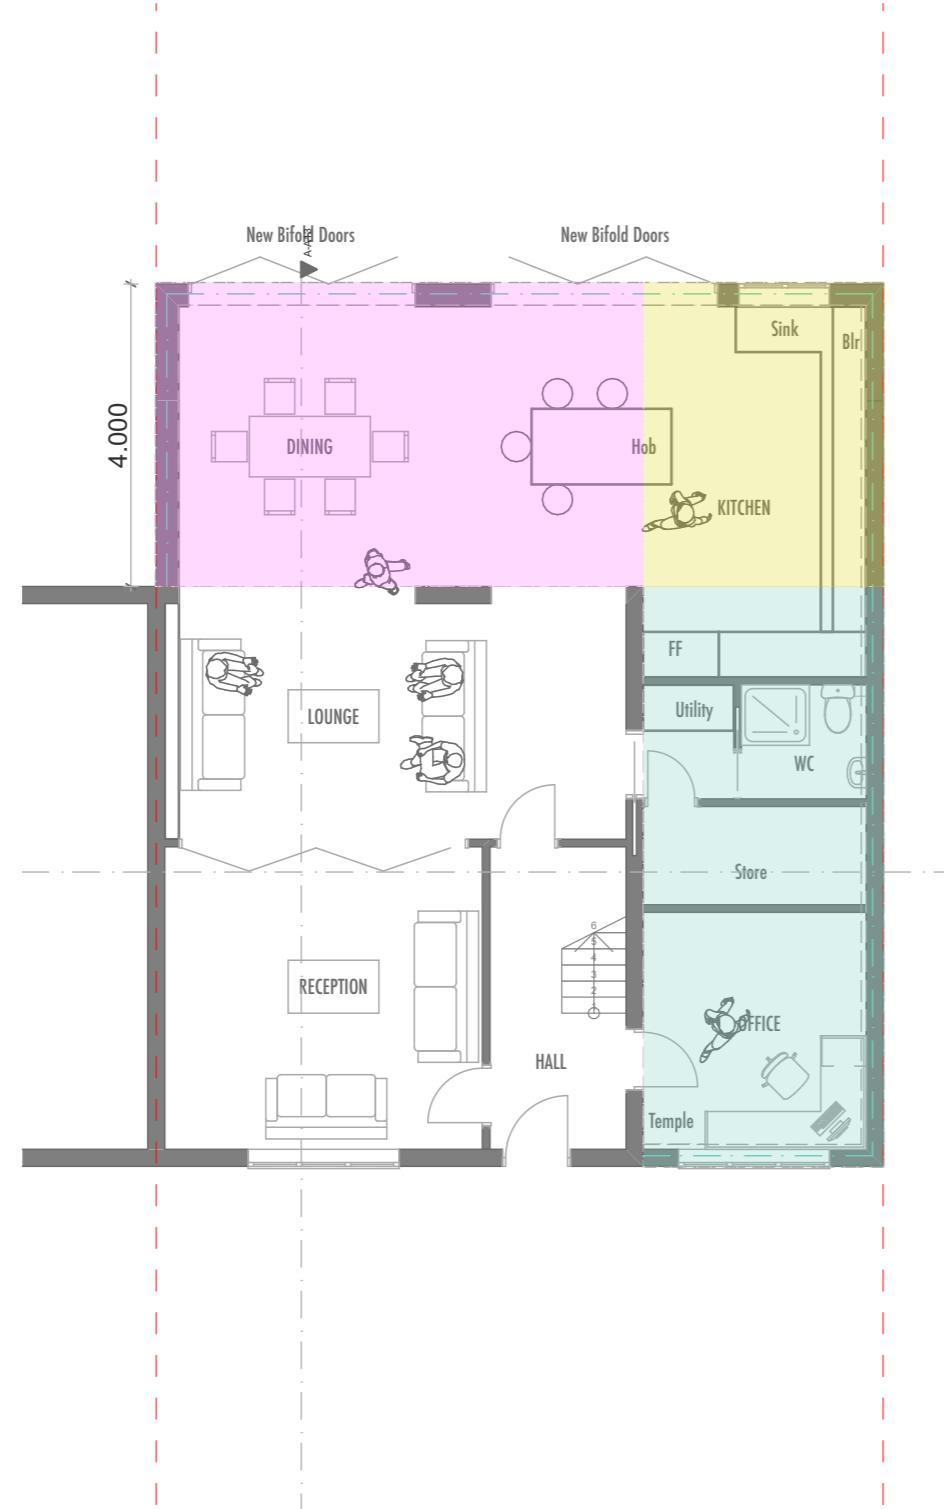


0. Ground Floor 1:100







1. First 1:100

Job	Job No	Drawing	Drawing No	Revision	Project Status	Project North
<b>JOEL STREET</b> 282 JOEL STREET PINNER HA5 2PY England	21/JSP	Proposed Plans	PR-HWN-001	E	<b>PLANNING APPLICATION</b>	
	Date	Client	Drw by	Chk by	Scale	
	05/05/2022	SEATAL & RUPAL	JM	JM	1:100@A3	0m 1m 2m 3m 4m 5m 6m 7m 8m 9m 10m

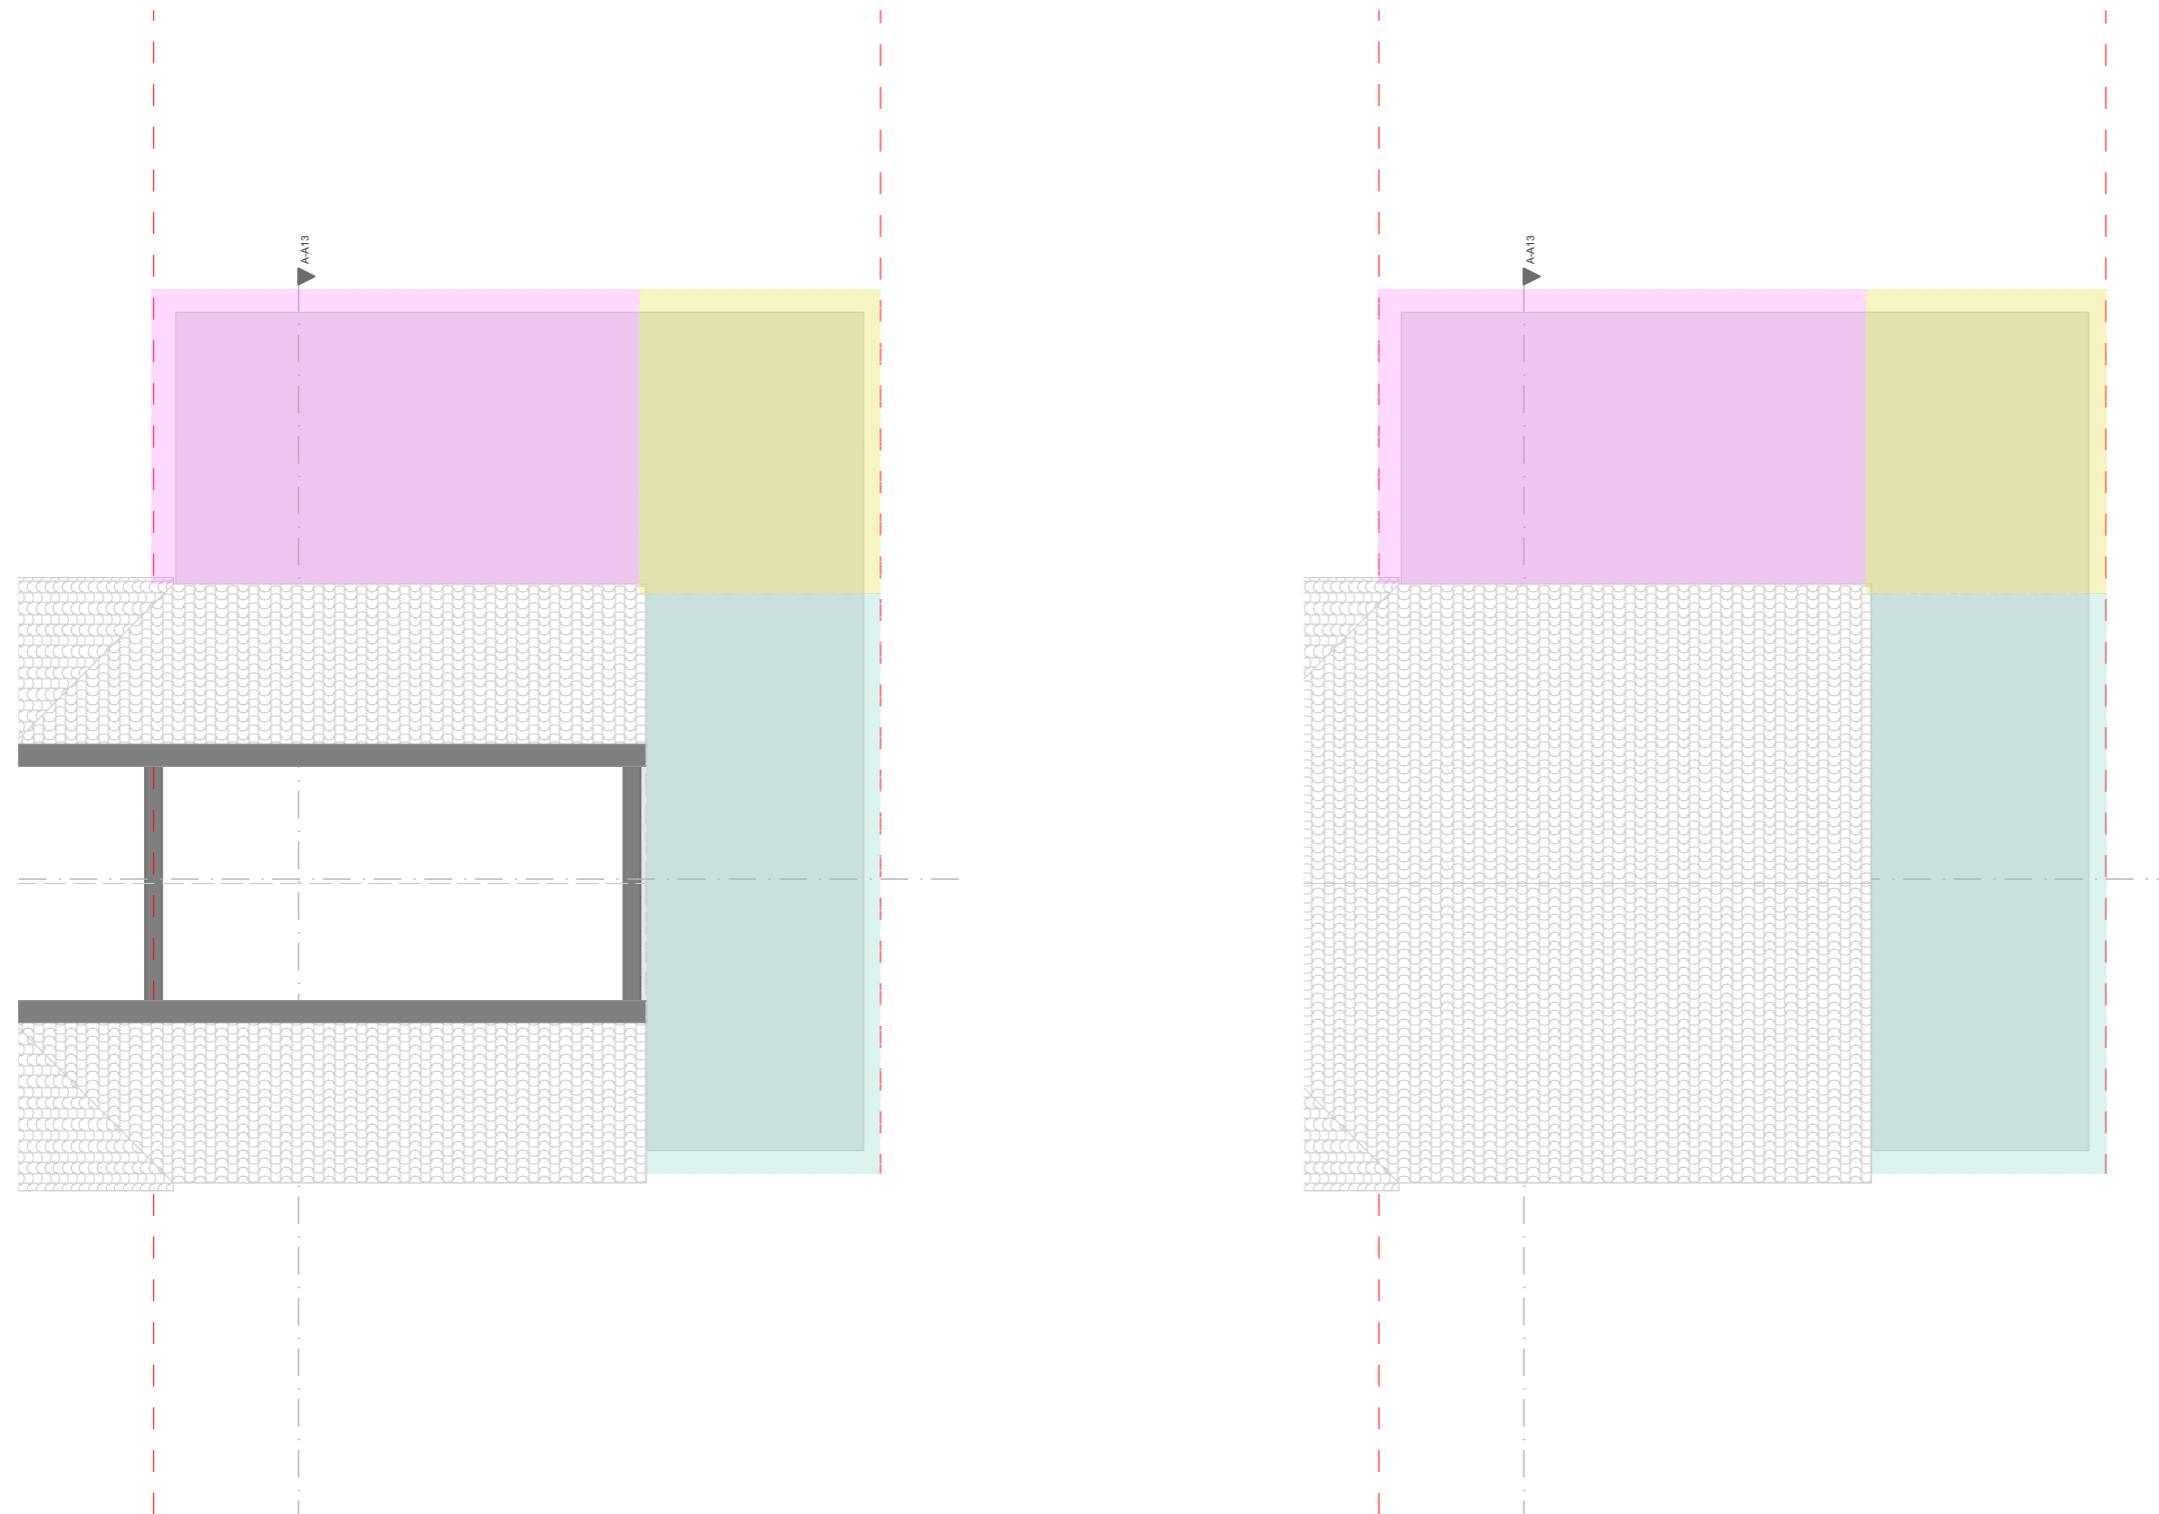

Job	Job No	Drawing	Drawing No	Revision	Project Status	Project North
<b>JOEL STREET</b> 282 JOEL STREET PINNER HA5 2PY England	21/JSP	Proposed upper floor layouts	PR-HWN-002	E	<b>PLANNING APPLICATION</b>	
Date	Client	Drw by	Chk by	Scale	Scale Bar	
05/05/2022	SEATAL & RUPAL	JM	JM	1:100@A3	0m 1m 2m 3m 4m 5m 6m 7m 8m 9m 10m	

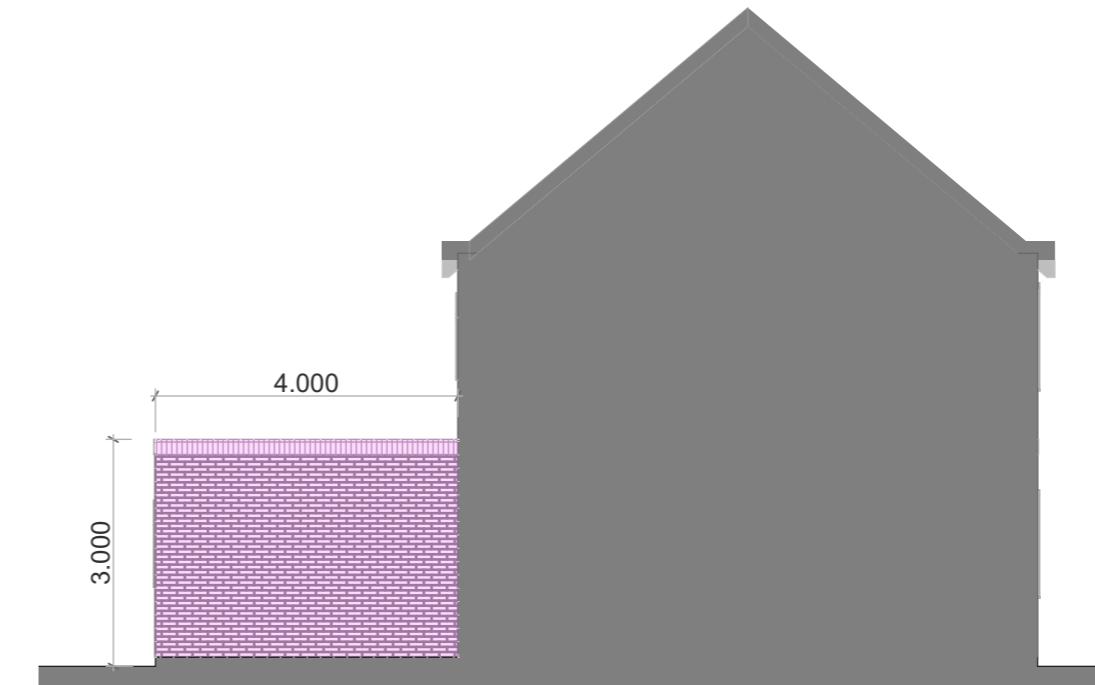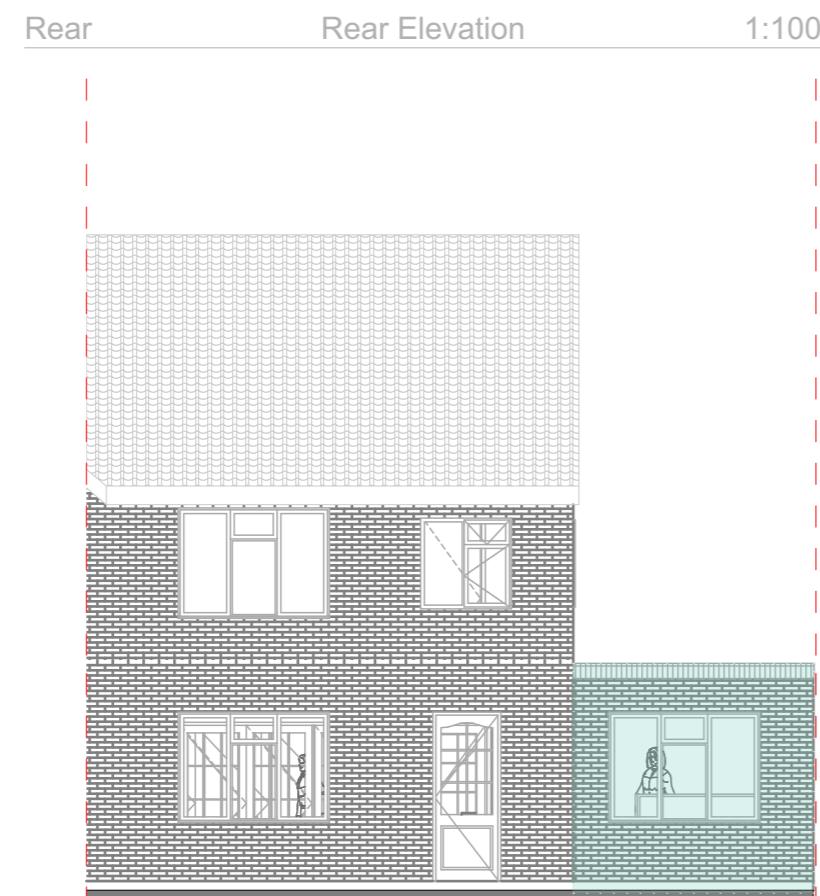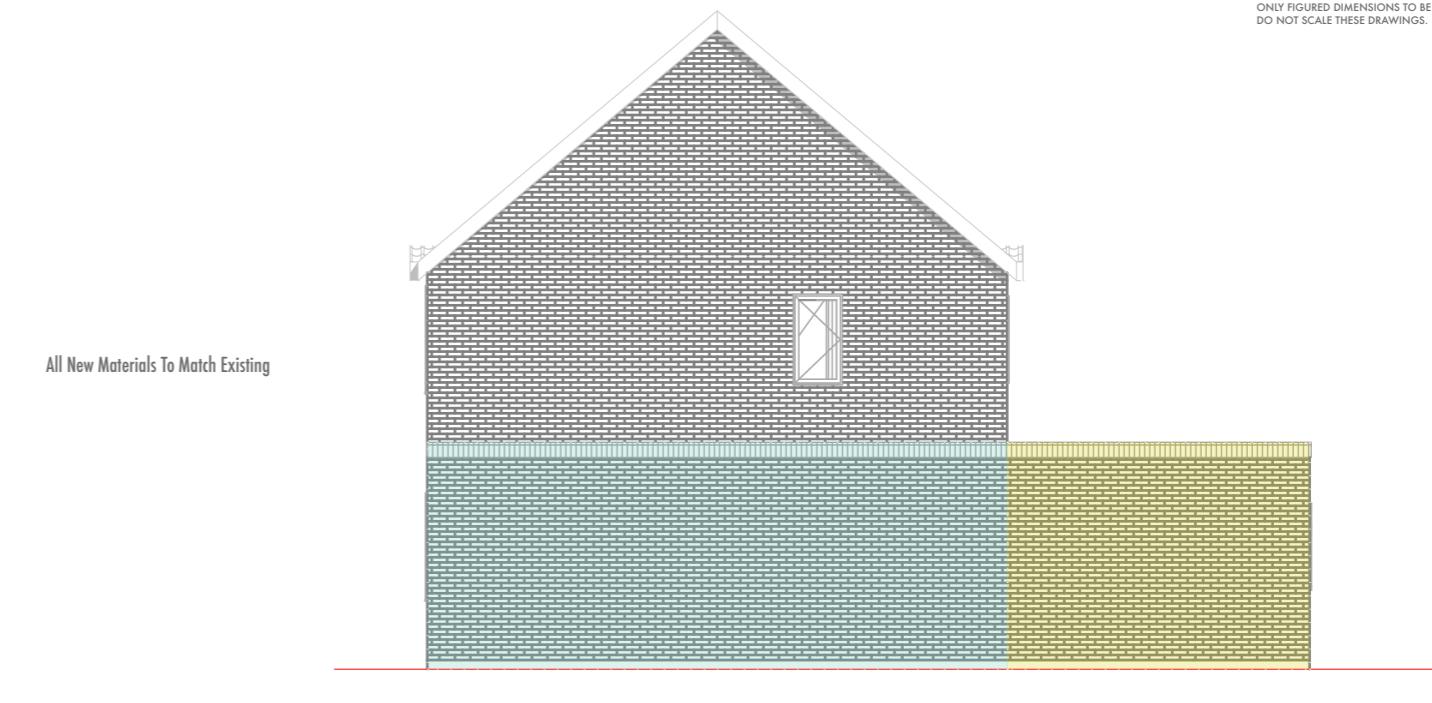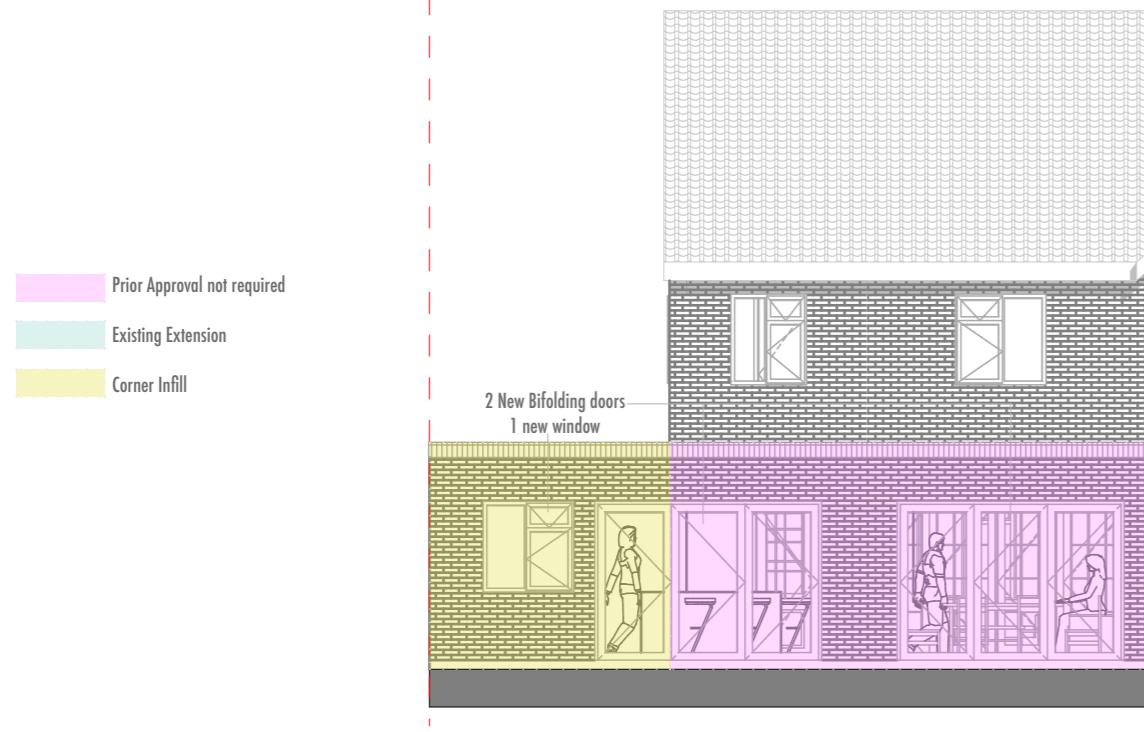

Front Elevation 1:100

Job <b>JOEL STREET</b> 282 JOEL STREET PINNER HA5 2PY England	Job No 21/JSP Date 05/05/2022	Drawing Proposed Elevations Client SEATAL & RUPAL	Drawing No PR-HWN-101 Drw by JM	Revision E Chk by JM	Project Status		Project North	
					PLANNING APPLICATION			
					Scale Bar			
					0m 1m 2m 3m 4m 5m 6m 7m 8m 9m 10m			
	Unit 7, Progress Business Centre, Whittle Parkway, Slough, SL1 6DQ, England							