



Ground Floor Plan
Scale: 1:100

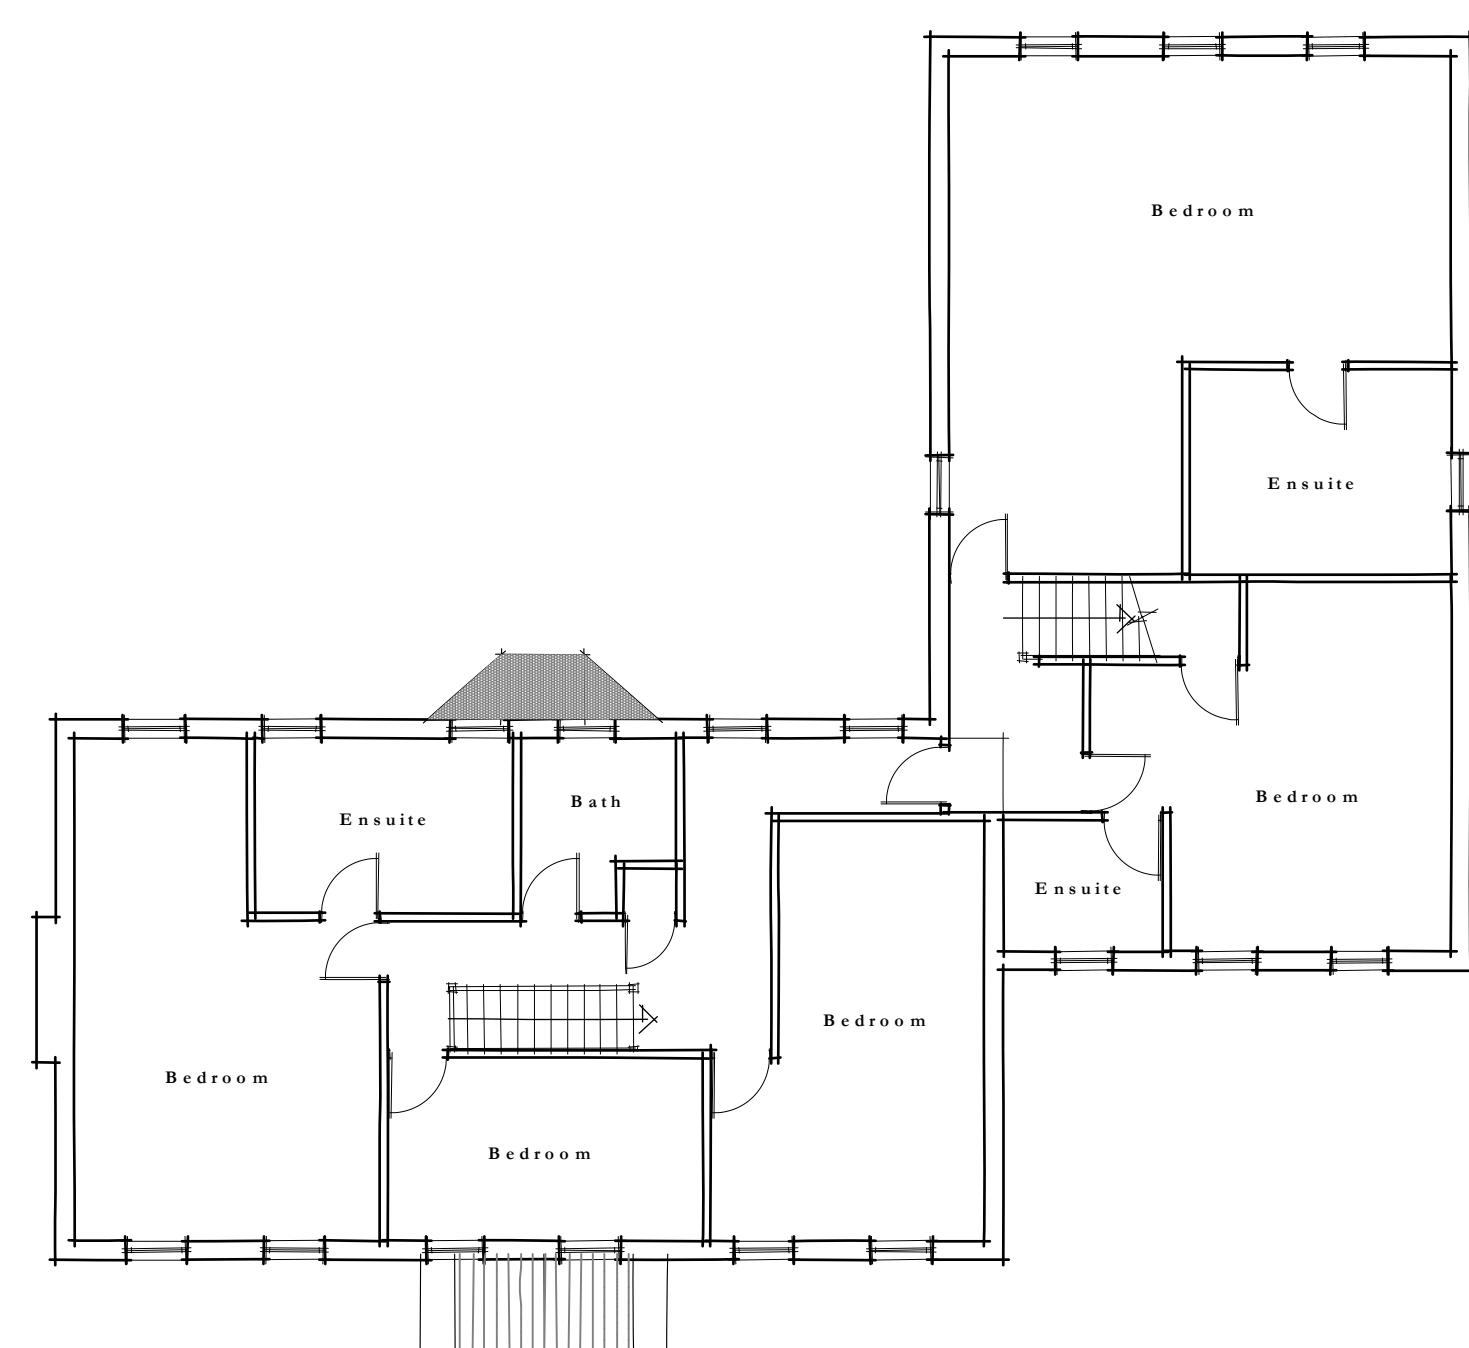


First Floor Plan
Scale: 1:100

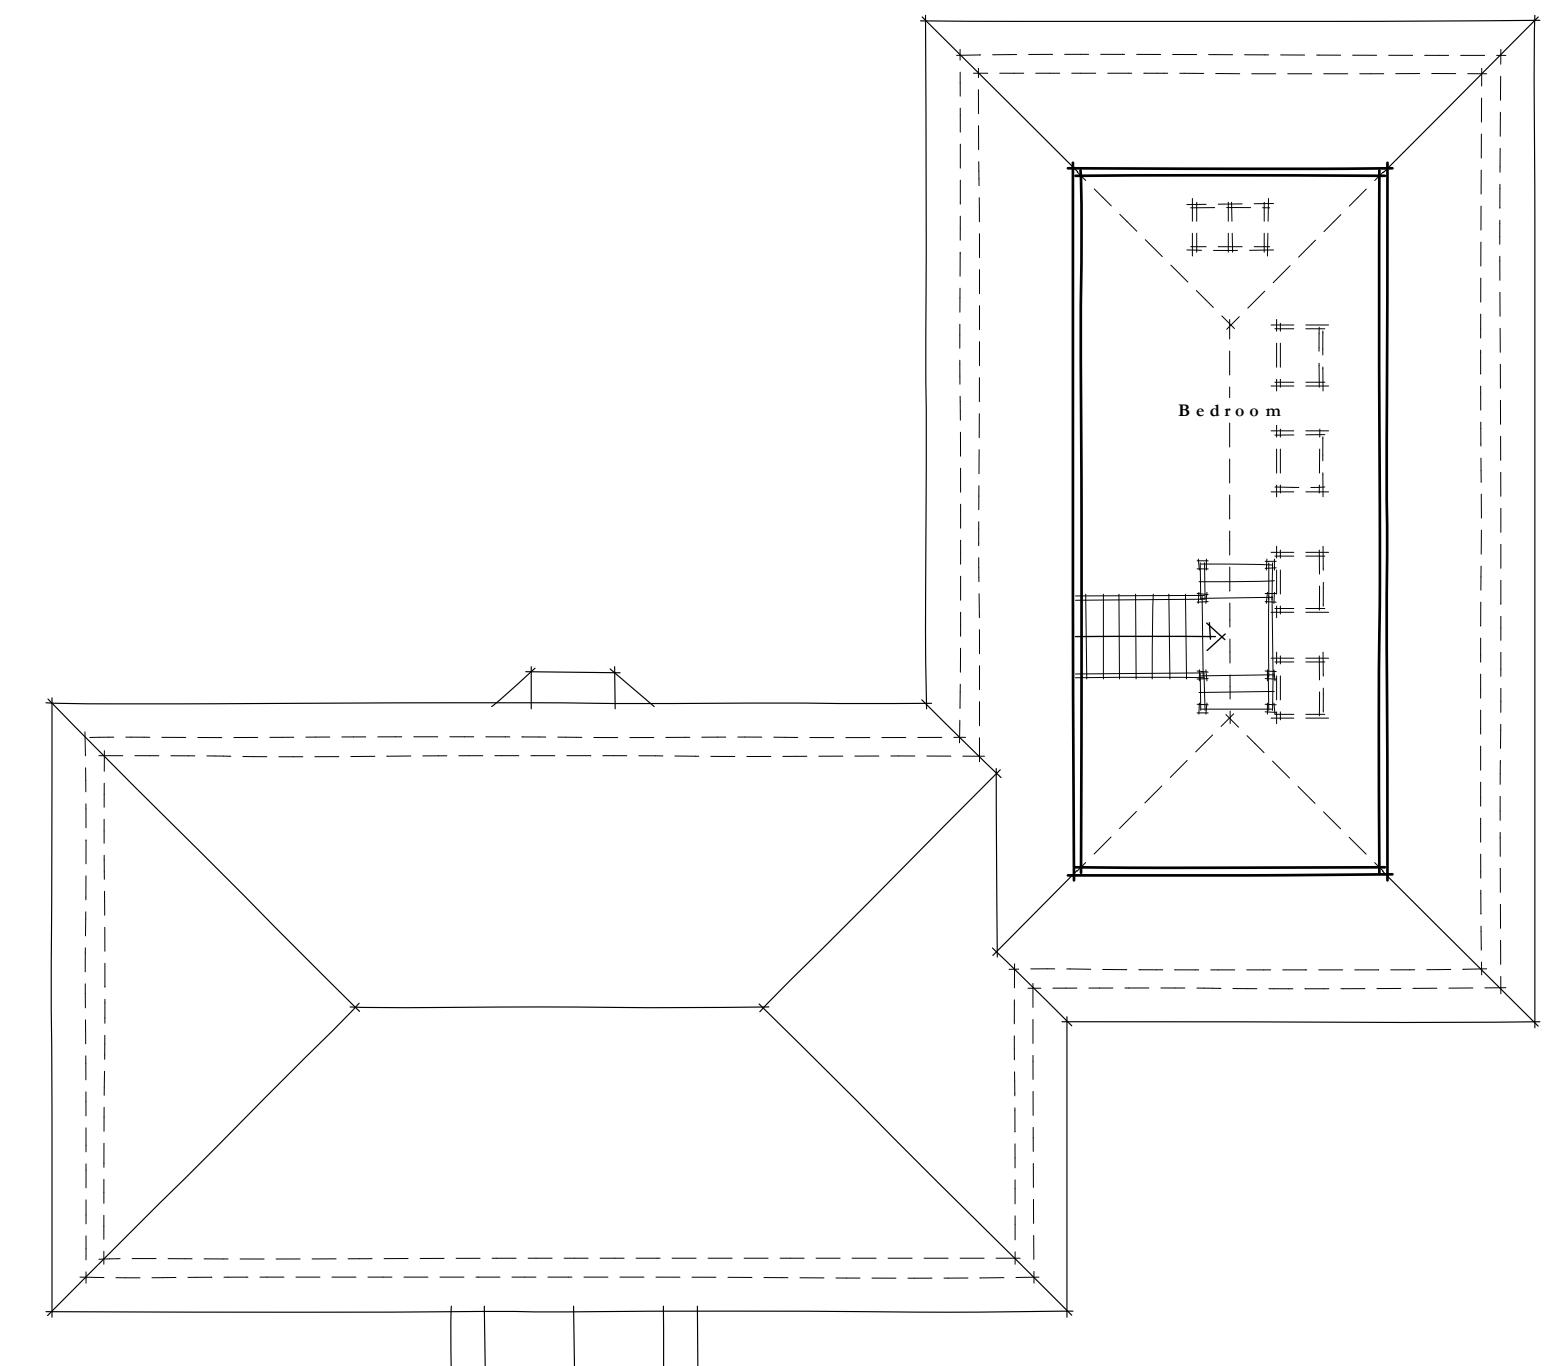

Second Floor Plan
Scale: 1:100




Front Elevation
Scale: 1:100

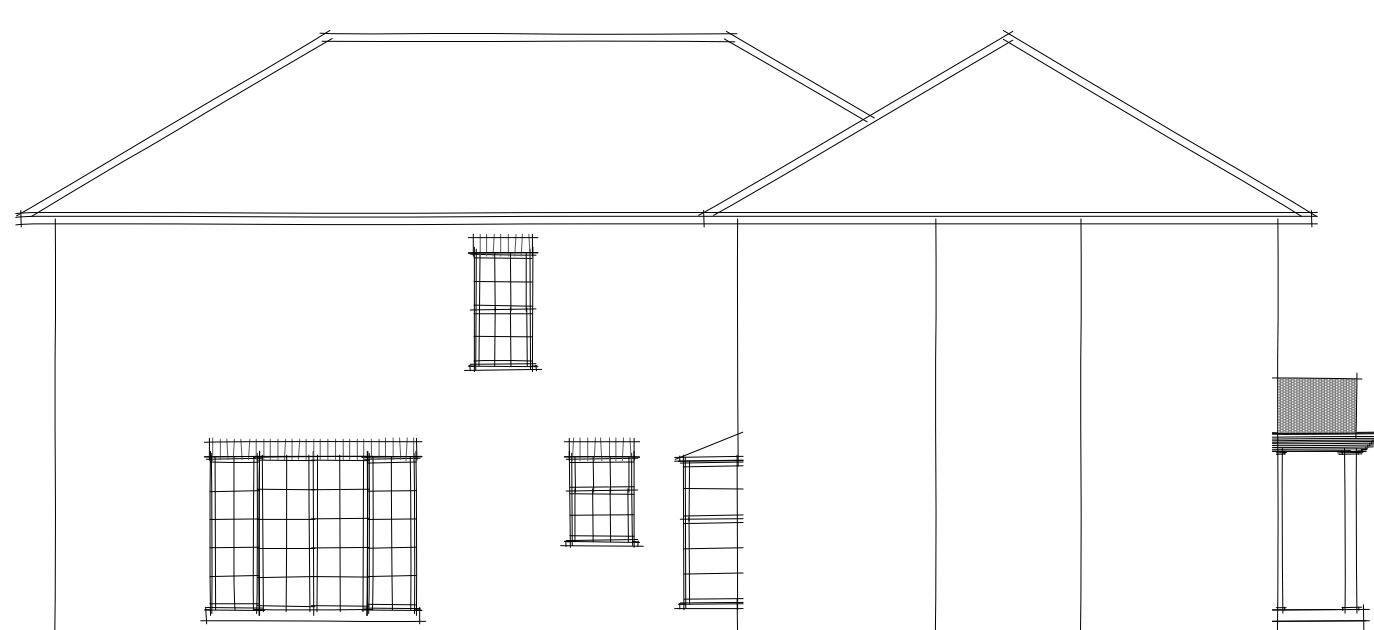

Left Elevation
Scale: 1:100



Rear Elevation
Scale: 1:100

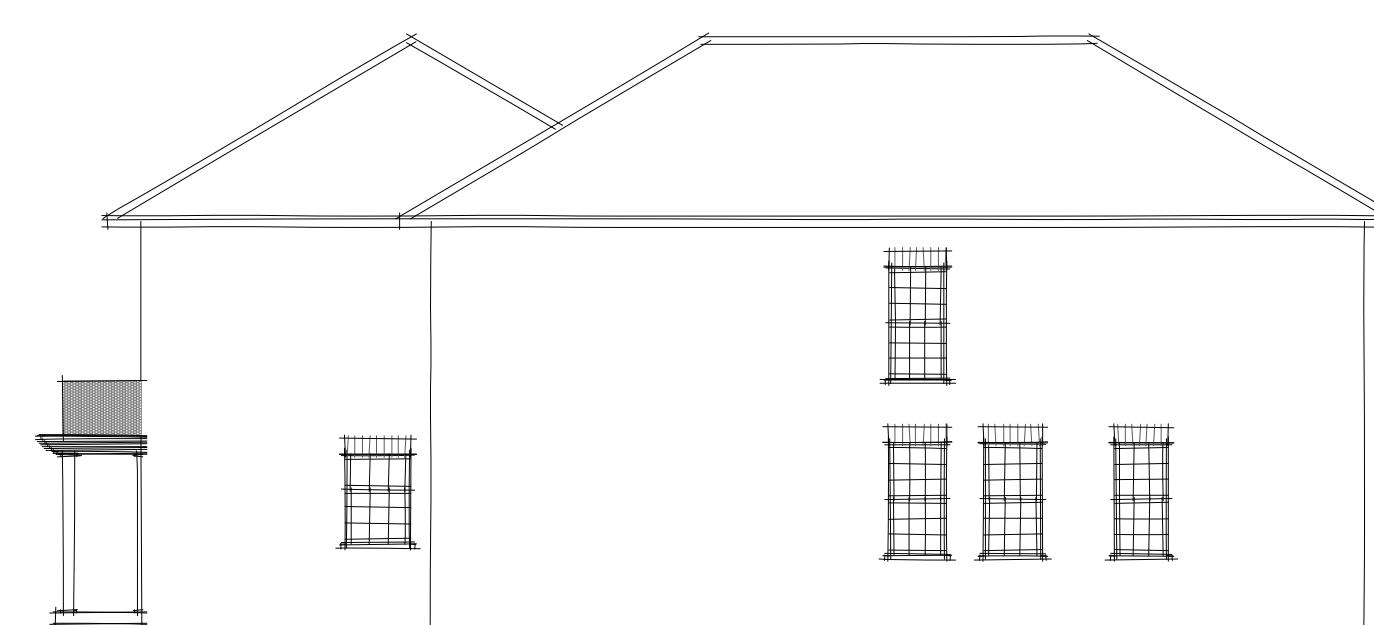

Right Elevation
Scale: 1:100

Rev	Date	Notes
Beau Ideal Architects		
vm@beauidealarchitects.co.uk +44 (0)790 869 0818 www.beauidealarchitects.co.uk		
client: Bala Balamurali		
project address: 3 Buttsmead, Northwood, HA6 2TL		
scale: as stated	drawn: VM	status: Planning
date: 04/05/2023		
drawing no: Existing Plans & Elevations		
drawing rev: BMNH EX01		