


NOTES:

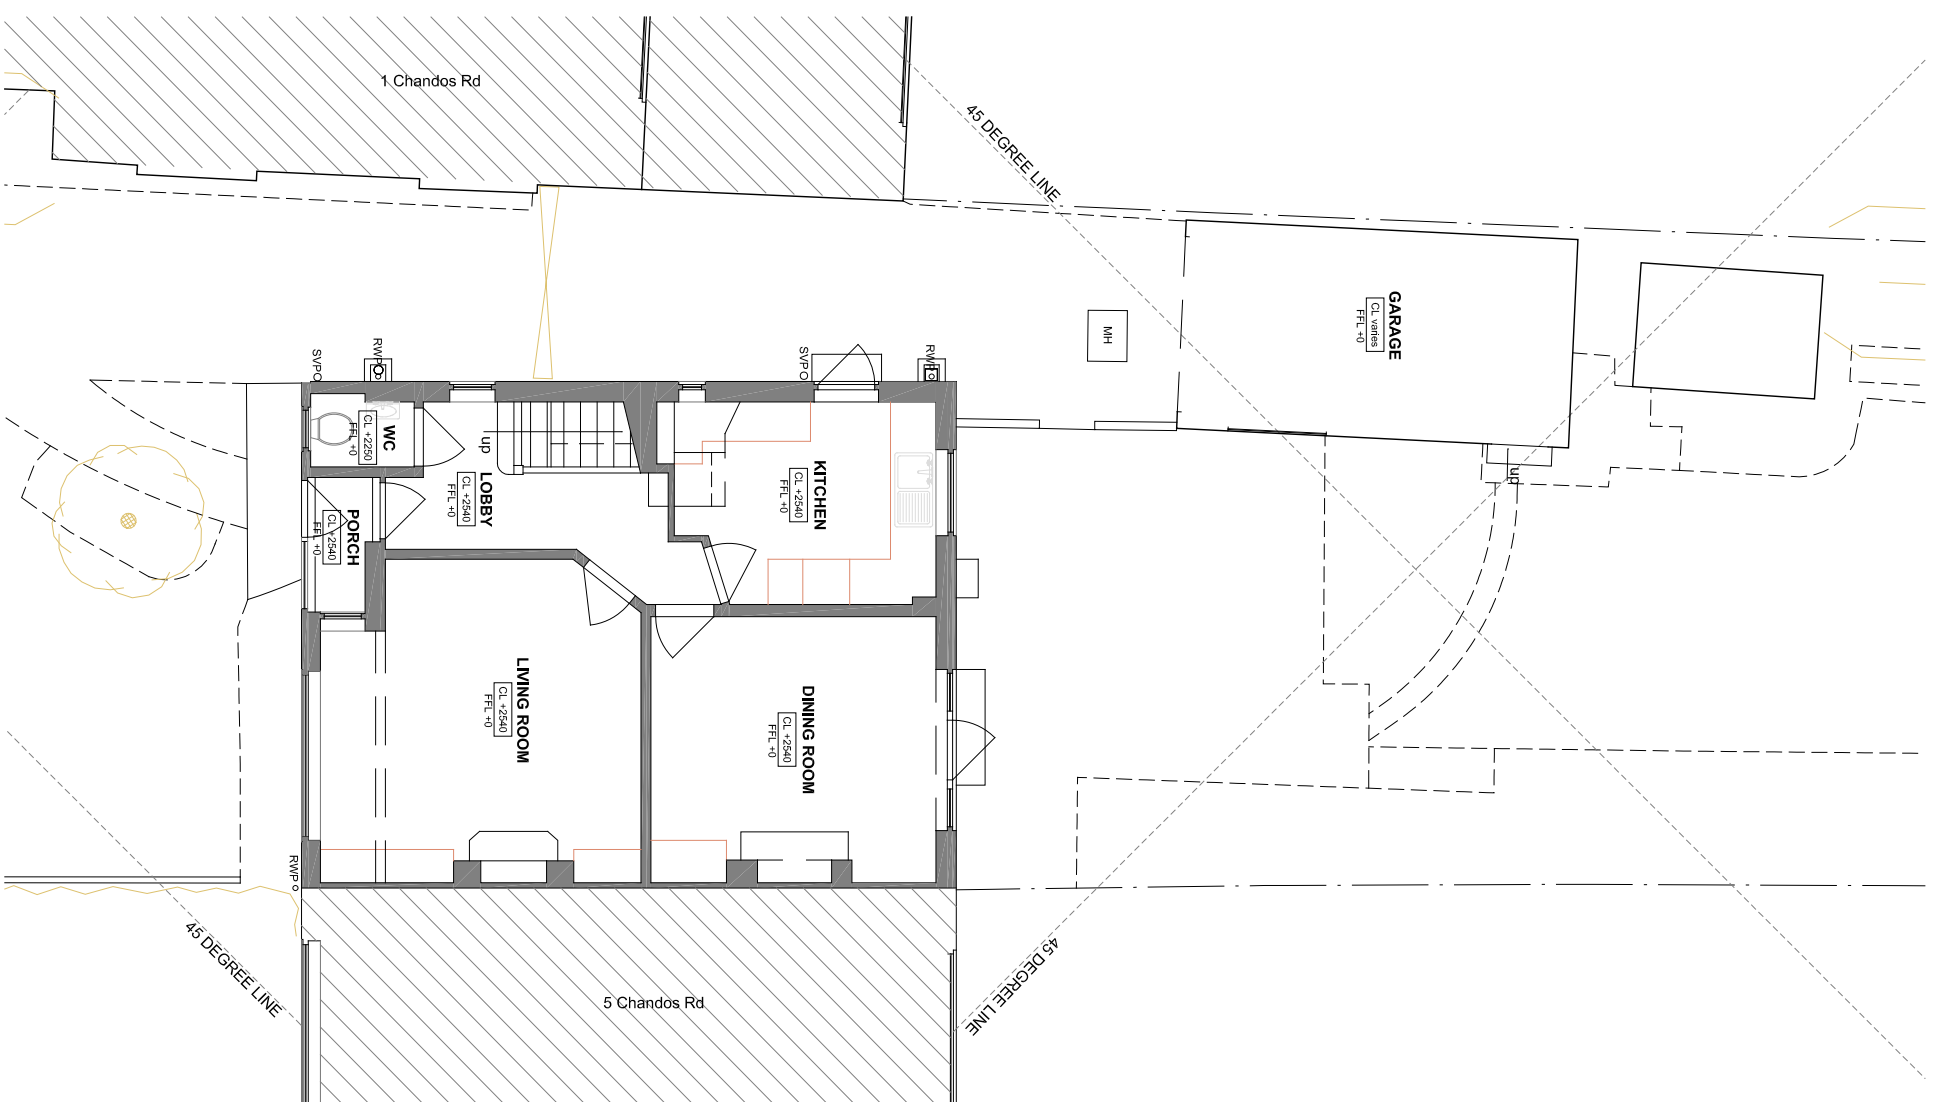


01 Existing Ground Floor Plan  
00-100 1:100@A3



REV	DATE	CHANGES	DRAWN




**PRITPAL OHANA ARCHITECTS**  
 E: projects@Pcarchitects.co.uk  
 T: 0121 827 5450  
 W: Pcarchitects.co.uk  
 ARB: 085131K  
 RIBA: 20015990

1. ALL DIMENSIONS ARE IN MM UNLESS OTHERWISE STATED.
2. DO NOT SCALE DRAWINGS FIGURED DIMENSIONS TO BE USED ONLY.
3. ALL DETAILS AND DIMENSIONS ARE TO BE CONFIRMED ON SITE PRIOR TO WORKS COMMENCING OR ANY ORDERING OF MATERIALS.
4. THE CONTRACTOR MUST INFORM THE ARCHITECT OF ANY DISCREPANCIES FOR CLARIFICATION BEFORE PROCEEDING.
5. THE SOLE PURPOSE OF THE DRAWING IS FOR THE ISSUE STATUS ONLY.

**CLIENT**  
Mr Vijay Gorania

**PROJECT**  
3 Chandos Rd, Pinner HA5 1PR

**DRAWING TITLE**  
Existing Ground Floor Plan

**ISSUE STATUS**  
PLANNING PERMISSION

SCALE	DRAWN	CHECKED	DATE
1:100 @A3	AR	PC	29.10.25
JOB NO.	DRG. NO.	REVISION	
654	654-00-100	-	