




FRONT ELEVATION


SIDE ELEVATION

REAR ELEVATION



SIDE ELEVATION

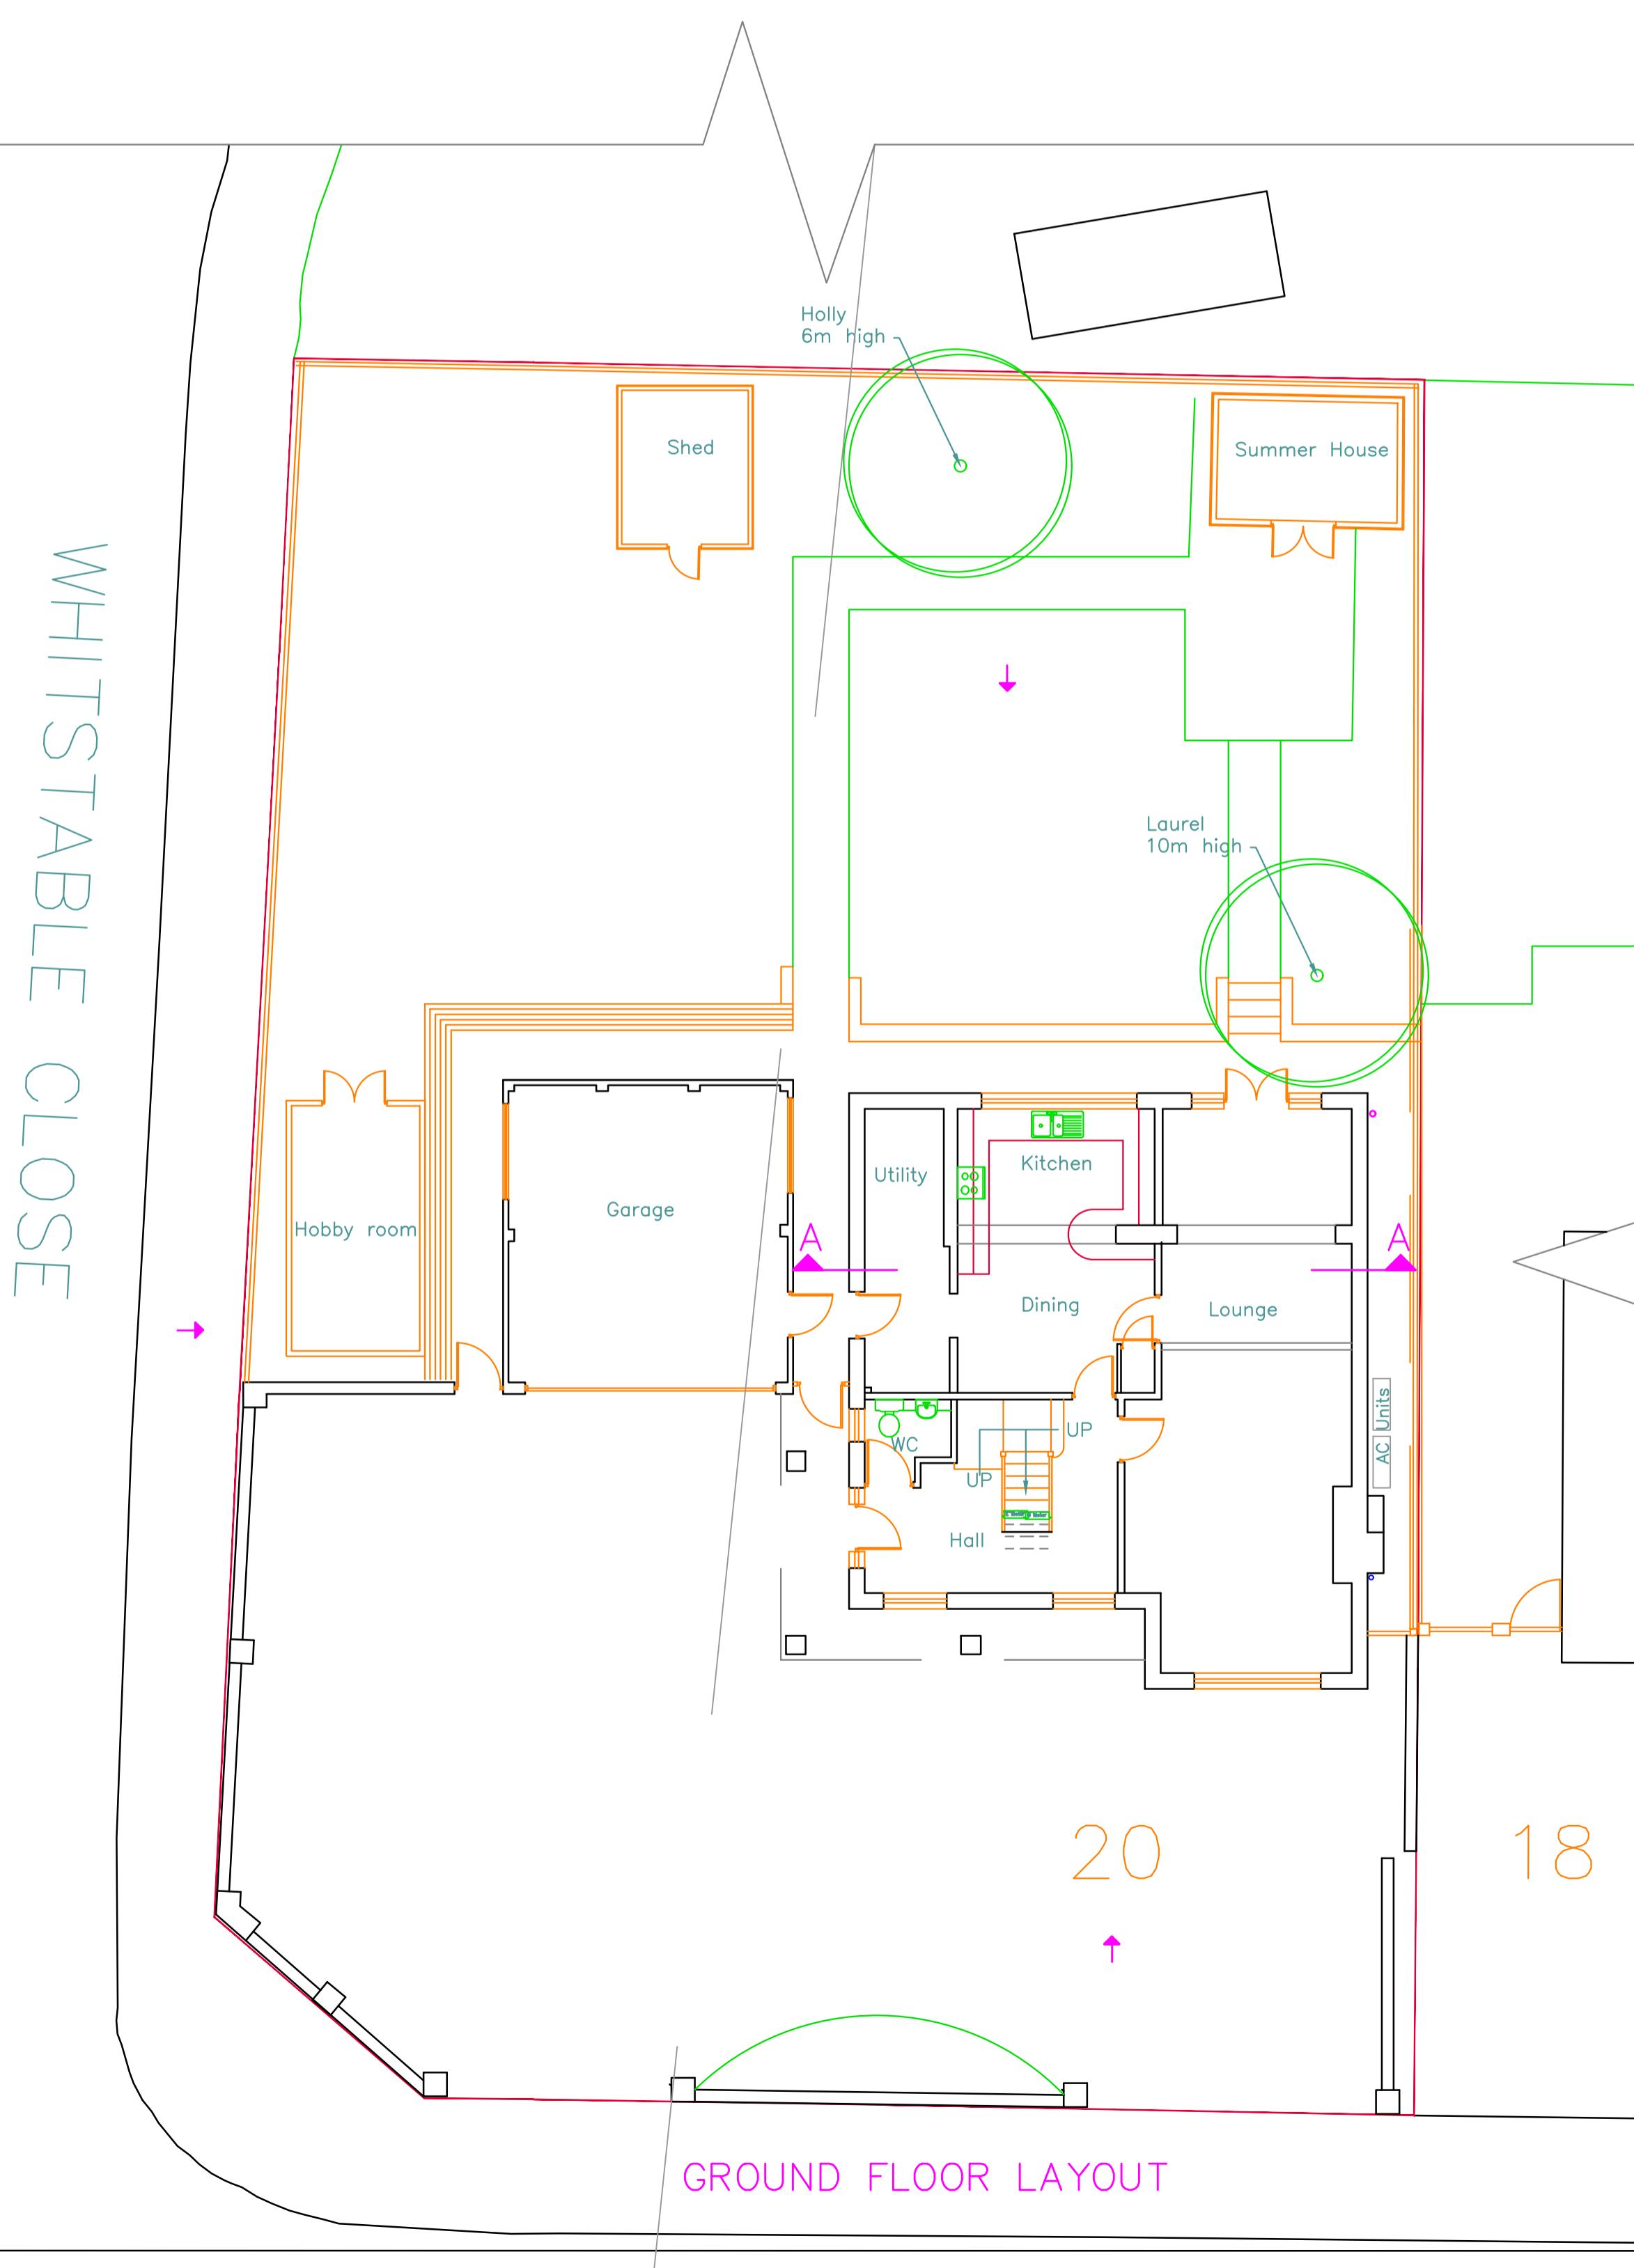

SECTION A-A

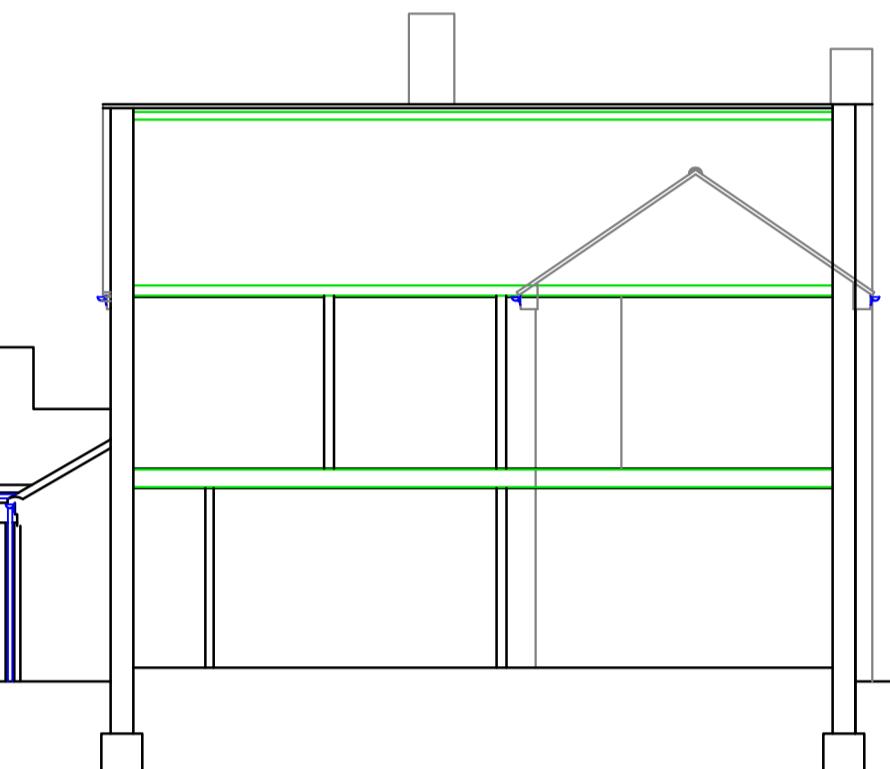

FIRST FLOOR LAYOUT

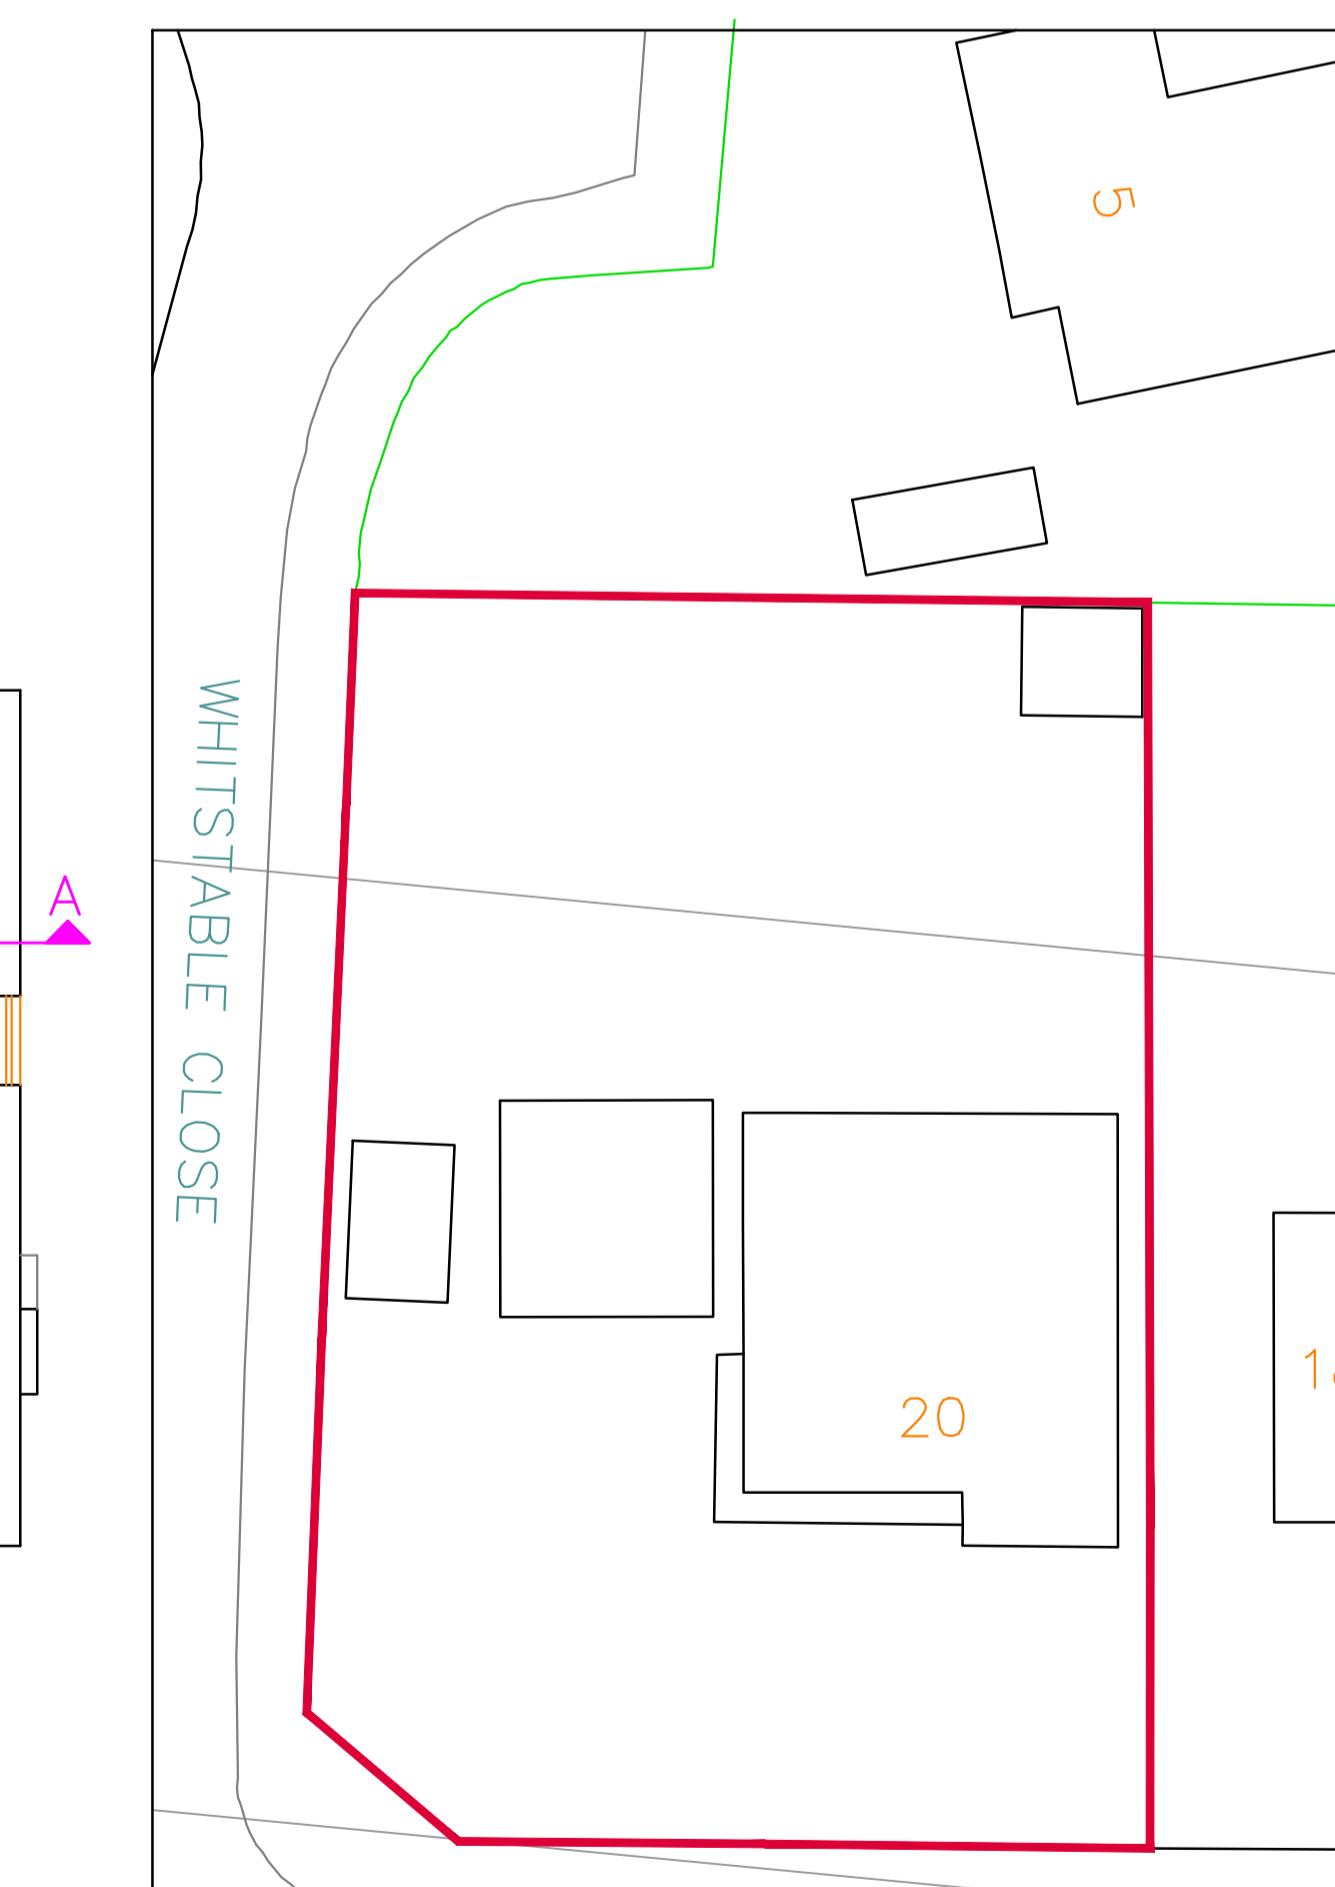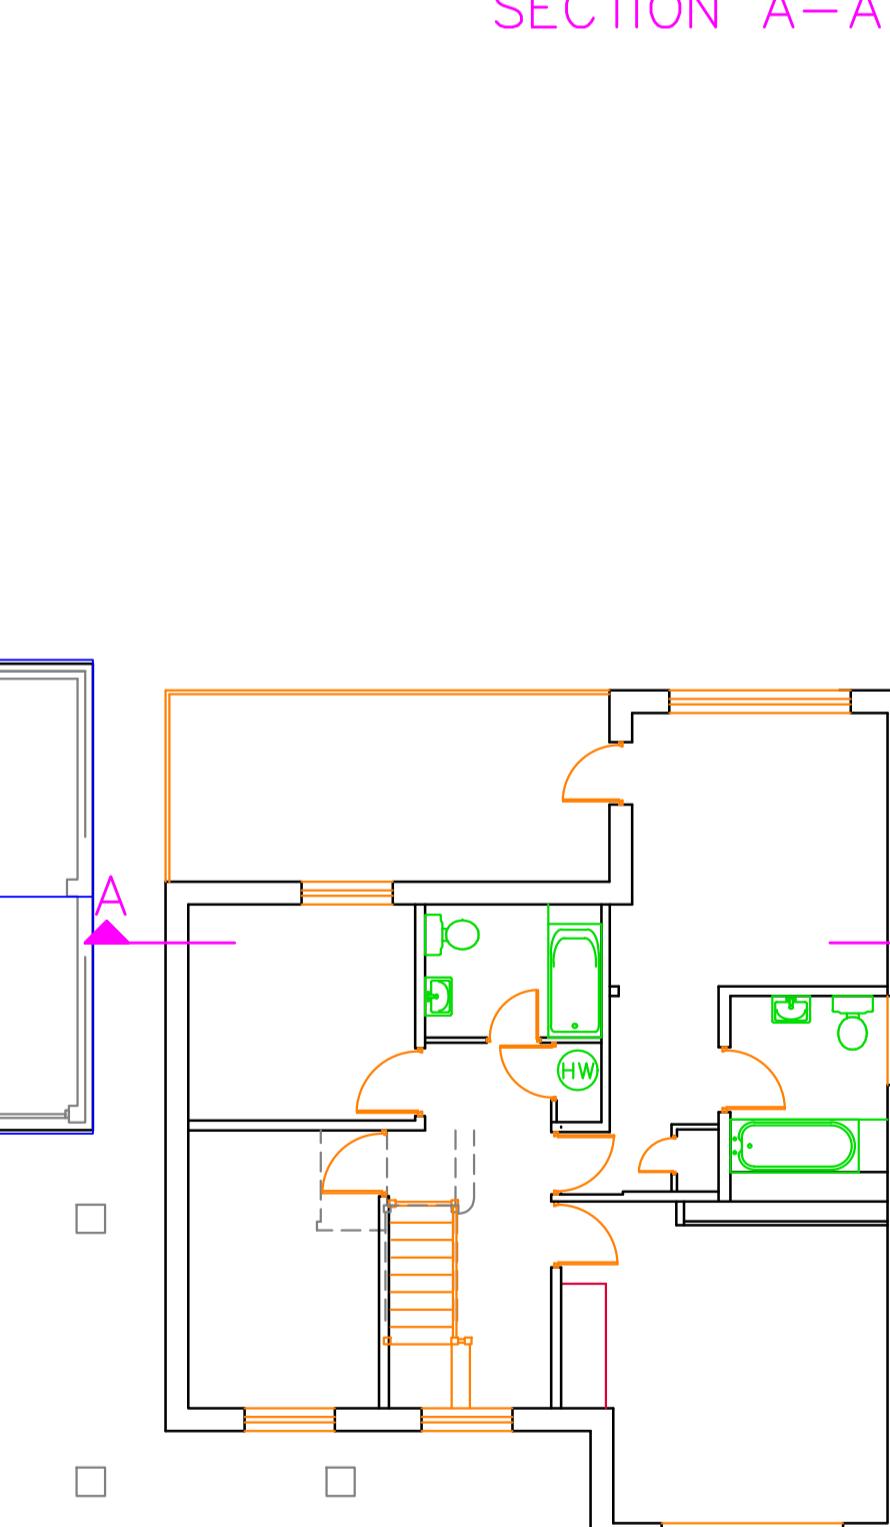

CHICHESTER AVENUE

BLOCK PLAN
SCALE: 1-200

1. Do not scale from this drawing.
2. All dimensions to be checked on site before ordering materials or commencing work.
3. In case of discrepancies in drawings, calculations or details refer to TOWERS ASSOCIATES LTD. for clarification: Unilateral decisions by contractors will not be accepted.
4. For any information not covered by these drawings refer to TOWERS ASSOCIATES LTD. for clarification: Unilateral decisions by contractors will not be accepted.
5. The contractor must ensure that work is being carried out to the latest revisions of all the working drawings.
6. It is the contractors responsibility to inform the local authority before work commences on site, and at all prescribed stages of work. All to the District Surveyor's satisfaction.
7. If work commences on site before full planning approval has been given, TOWERS ASSOCIATES LTD. accept responsibility for any additional work or materials that the District Surveyor may require.
8. This drawing and all copies produced there from remain the copyright and property of TOWERS ASSOCIATES LTD. It may only be reproduced by TOWERS ASSOCIATES LTD and all copies must be returned to TOWERS ASSOCIATES LTD if demanded.

By using this drawing the user and his or her employer signify their agreement of the above terms and conditions.



REV.	DATE	DESCRIPTION
JDB	20 Chichester Ave Ruislip, HA4 7EH	

TITLE

EXISTING LAYOUT

DRG. No. 3353-01 REV. -

SCALE: 1:100 DRN. BY JV
© Copyright 2024 DATE JULY 24

CHECKED PDN DATE JULY 24

DATE JULY 24

TOWERS ASSOCIATES LTD

Harefield Oil Terminal, Harvil Rd,
Harefield, MIDDX, UB9 6JL

TEL. 01895 812 822

WEB. www.towers-associates.com