


A Party Wall Notice to be given to adjoining Neighbours prior to Commencement of Work.

FD 30 30 minutes Fire Resistant Doors in all Habitable rooms at Ground and First Floor level leading from the Staircase.

HD Heat Detector / Smoke Alarm to be mains operated and interlinked and to be installed by Competent Electrician.

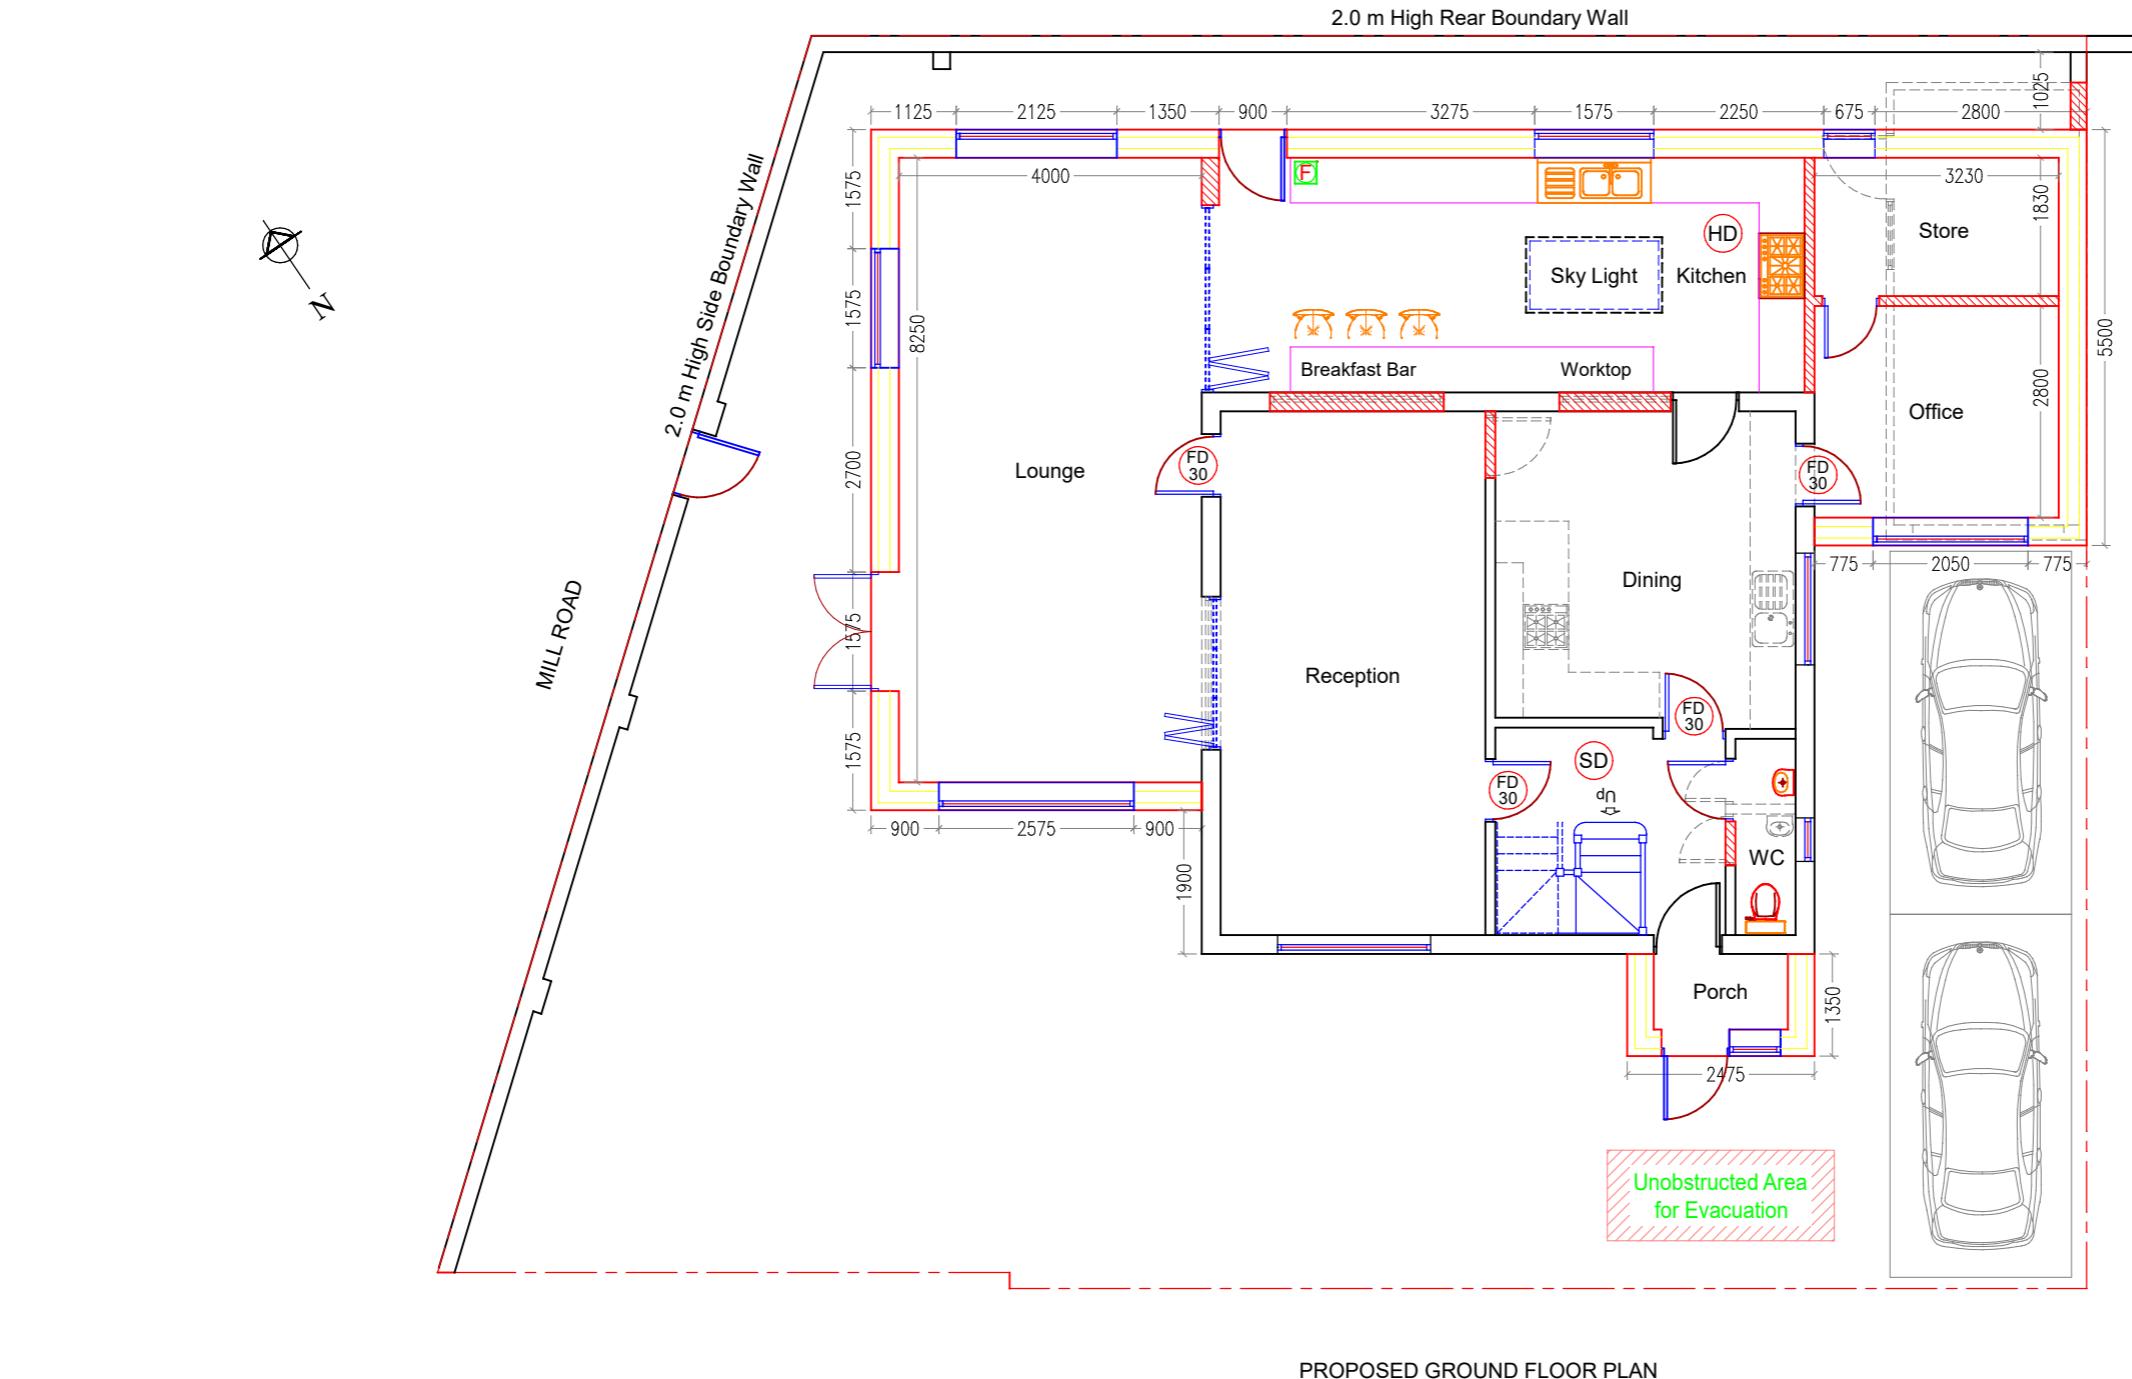

0 1m 2m 3m 4m 5m 6m
Scale 1:100

Notes:

- (1) Dedicated unobstructed area for the storage of Fire Equipment.
- (2) Requirements of Policy D12A - Fire Safety of the London Plan will be fully met.

Client	MR AHMMAD ZIA KHAIRI.	Site	9 ELRUGE CLOSE, WEST DRAYTON, HILLINGDON, UB7 7ES.
Project	FRONT PORCH, SINGLE STOREY SIDE AND REAR EXTENSIONS.	Title	PROPOSED GROUND FLOOR PLAN.
Scale	1:100 @ A3	Date	11/12/2024
Drawn by	SSC	Drg. No	9ELRUGECL/NPA/2
Revision	0		