

Copyright in design and this drawing is the property of Resi.

Reproduction in whole or in part is forbidden without written sanction of Resi.

All dimensions to be cross-checked on site prior to completing a Building Regulations package, structural engineering, the party wall process and construction.

Print to scale (as actual size)

NOTES

Revision

| Rev | Notes | Date |
|-----|----------------|------------|
| - | Planning Issue | 24/07/2020 |

| KEY | |
|--|--------------------|
| — | Boundary lines |
| □ | Proposed walls |
| | Existing walls |
| | Proposed drainage |
| □ | Existing removed |
| | 1.8m head height |
| | Proposed rooflight |
| | 1.5m head height |

JOB TITLE

Proposed ground floor side extension, floor plan redesign and all associated works at 125 The Greenway

STATUS

Planning

DRAWING TITLE

Existing Ground Floor Plan


CLIENT

Jasveer Kundi

SCALE 1:100 at A3 DRAWN AR

DATE July 2020 CHECKED KB

DRAWING NO. 42340 - 2 - 101

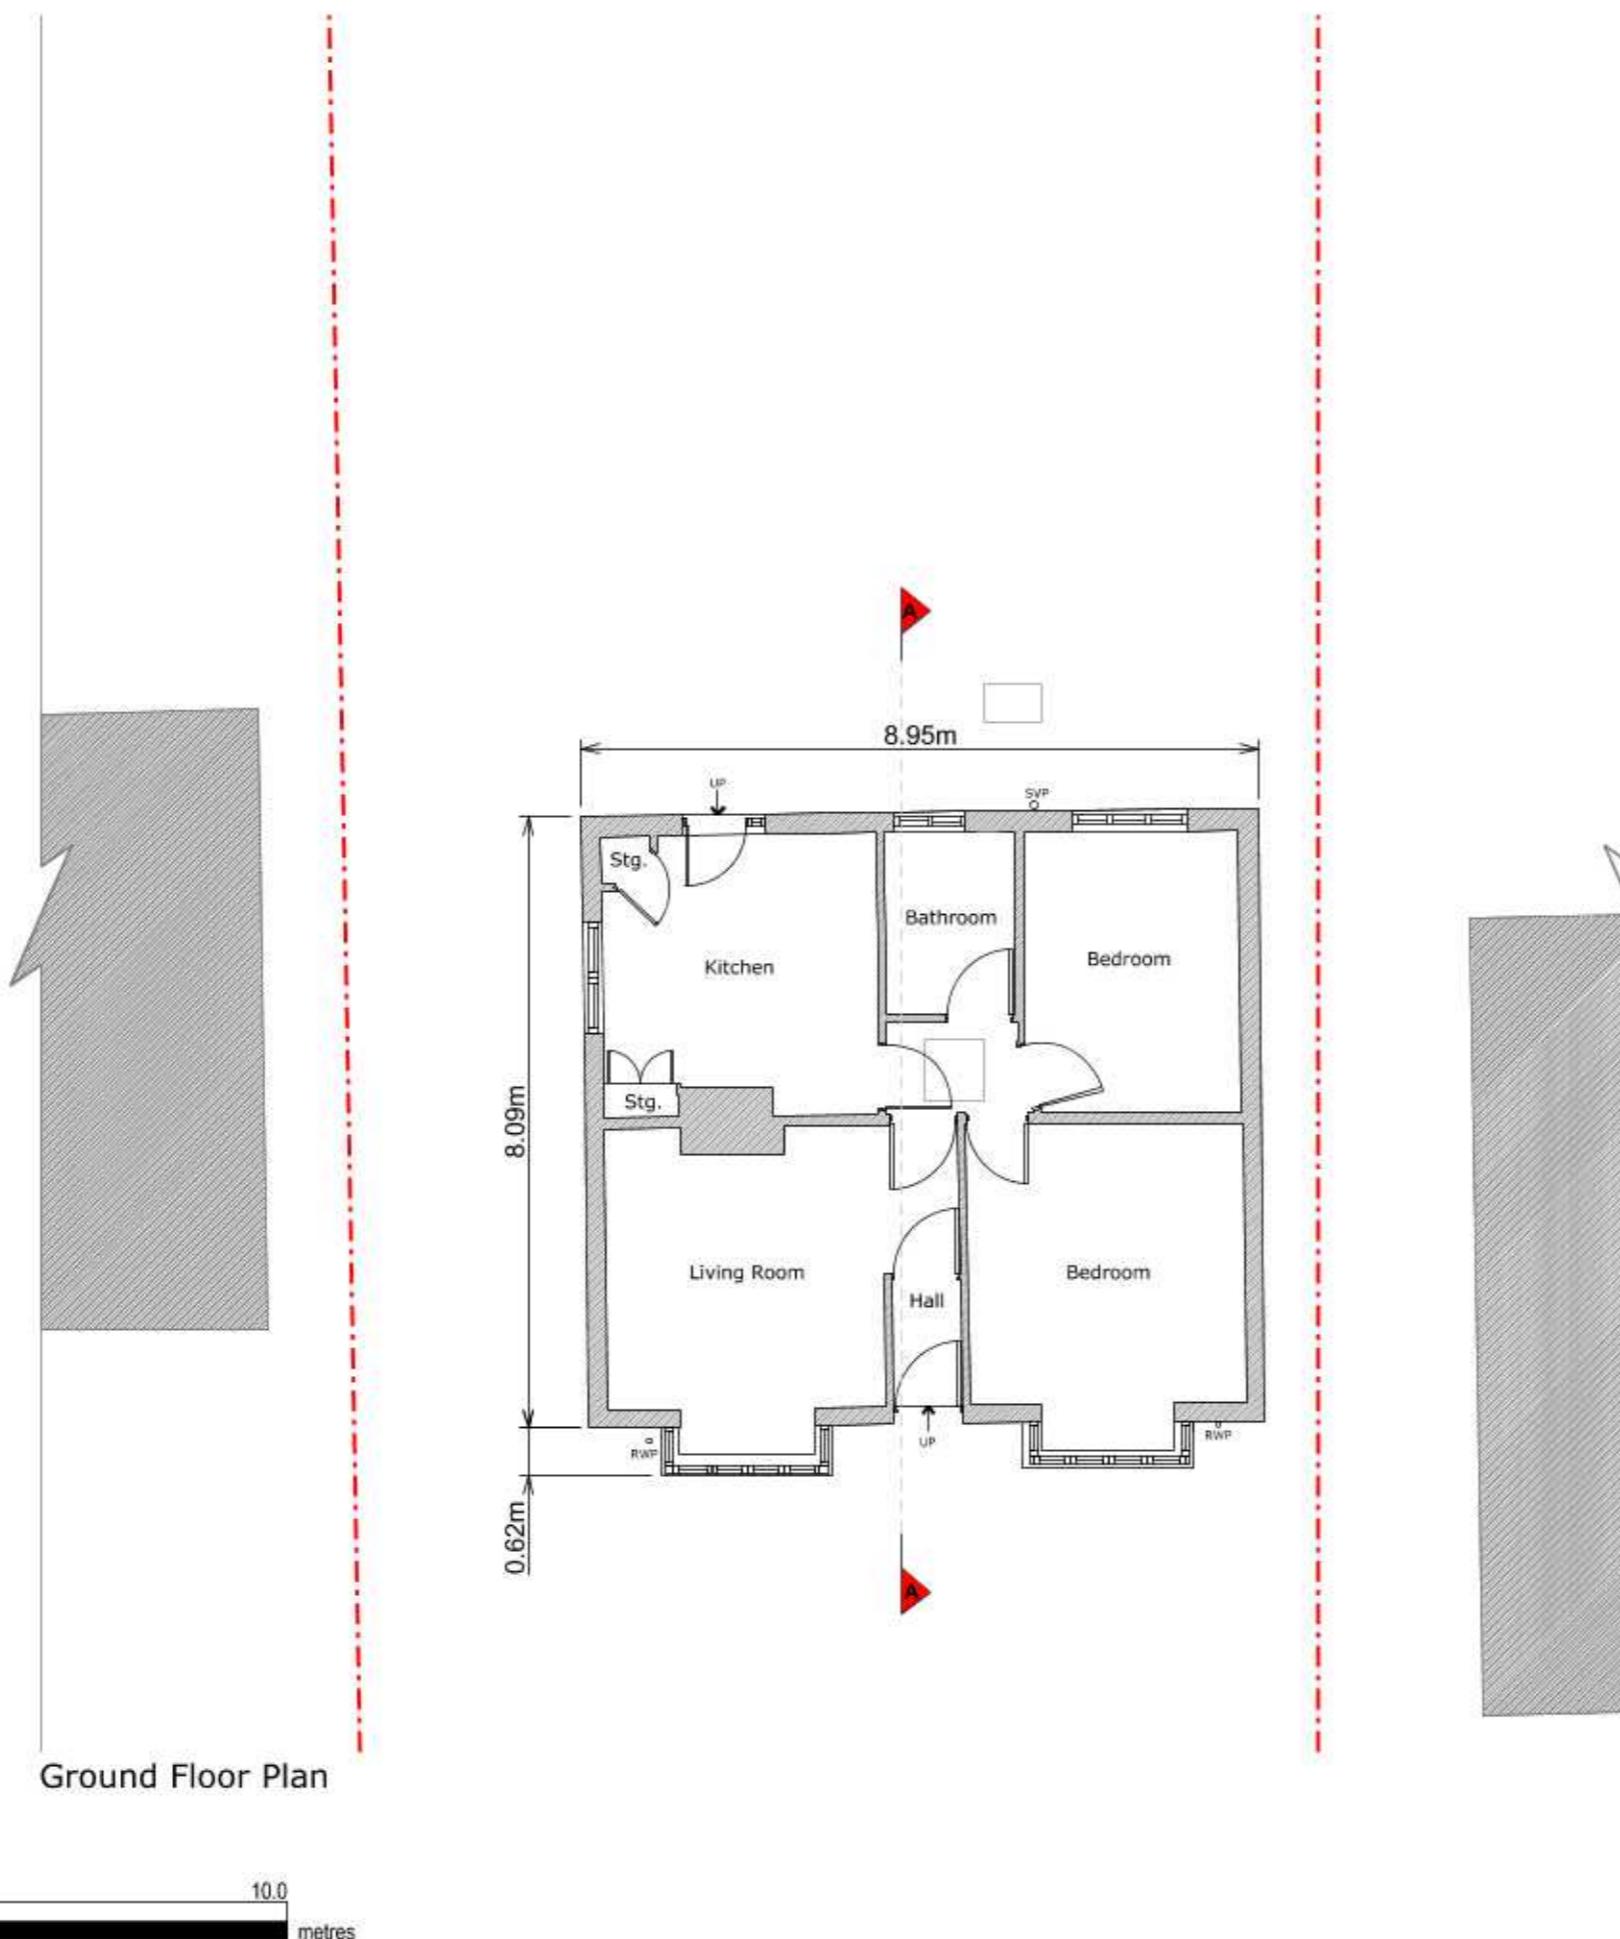

Copyright in design and this drawing is the property of Resi.

Reproduction in whole or in part is forbidden without written sanction of Resi.

All dimensions to be cross-checked on site prior to completing a Building Regulations package, structural engineering, the party wall process and construction.

Print to scale (as actual size)

NOTES

Revision

| Rev | Notes | Date |
|-----|----------------|------------|
| - | Planning Issue | 24/07/2020 |

KEY

| | |
|---|--------------------|
| — | Boundary lines |
| □ | Proposed walls |
| □ | Existing walls |
| □ | Existing removed |
| □ | Proposed rooflight |
| — | Proposed beam |
| — | Proposed drainage |
| — | 1.8m head height |
| — | 1.5m head height |

JOB TITLE

Proposed ground floor side extension, floor plan redesign and all associated works at 125 The Greenway

STATUS

Planning

DRAWING TITLE

Existing Roof Plan

CLIENT


Jasveer Kundi

SCALE 1:100 at A3 DRAWN AR

DATE July 2020 CHECKED KB

DRAWING NO. 42340 - 2 - 102

Roof Plan

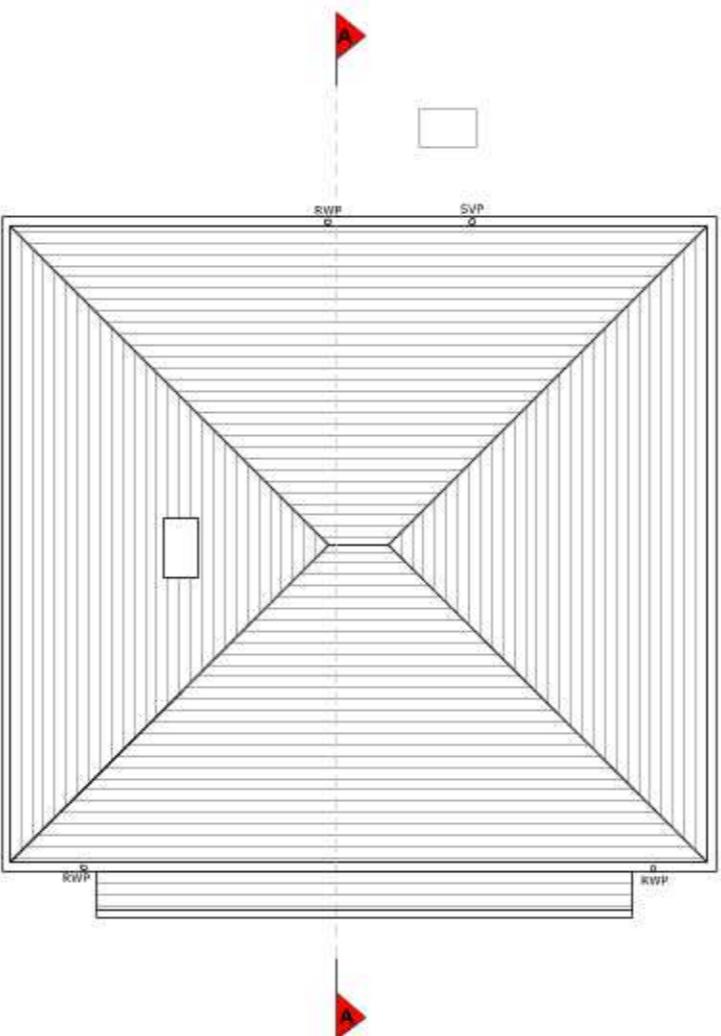

0 1.0 2.0 5.0 10.0 metres

Copyright in design and this drawing is the property of Resi.

Reproduction in whole or in part is forbidden without written sanction of Resi.


All dimensions to be cross-checked on site prior to completing a Building Regulations package, structural engineering, the party wall process and construction.

Print to scale (as actual size)

NOTES

All structural elements are subject to Engineer's input and agreement with Building Control

Side windows to be high level and obscured glazing

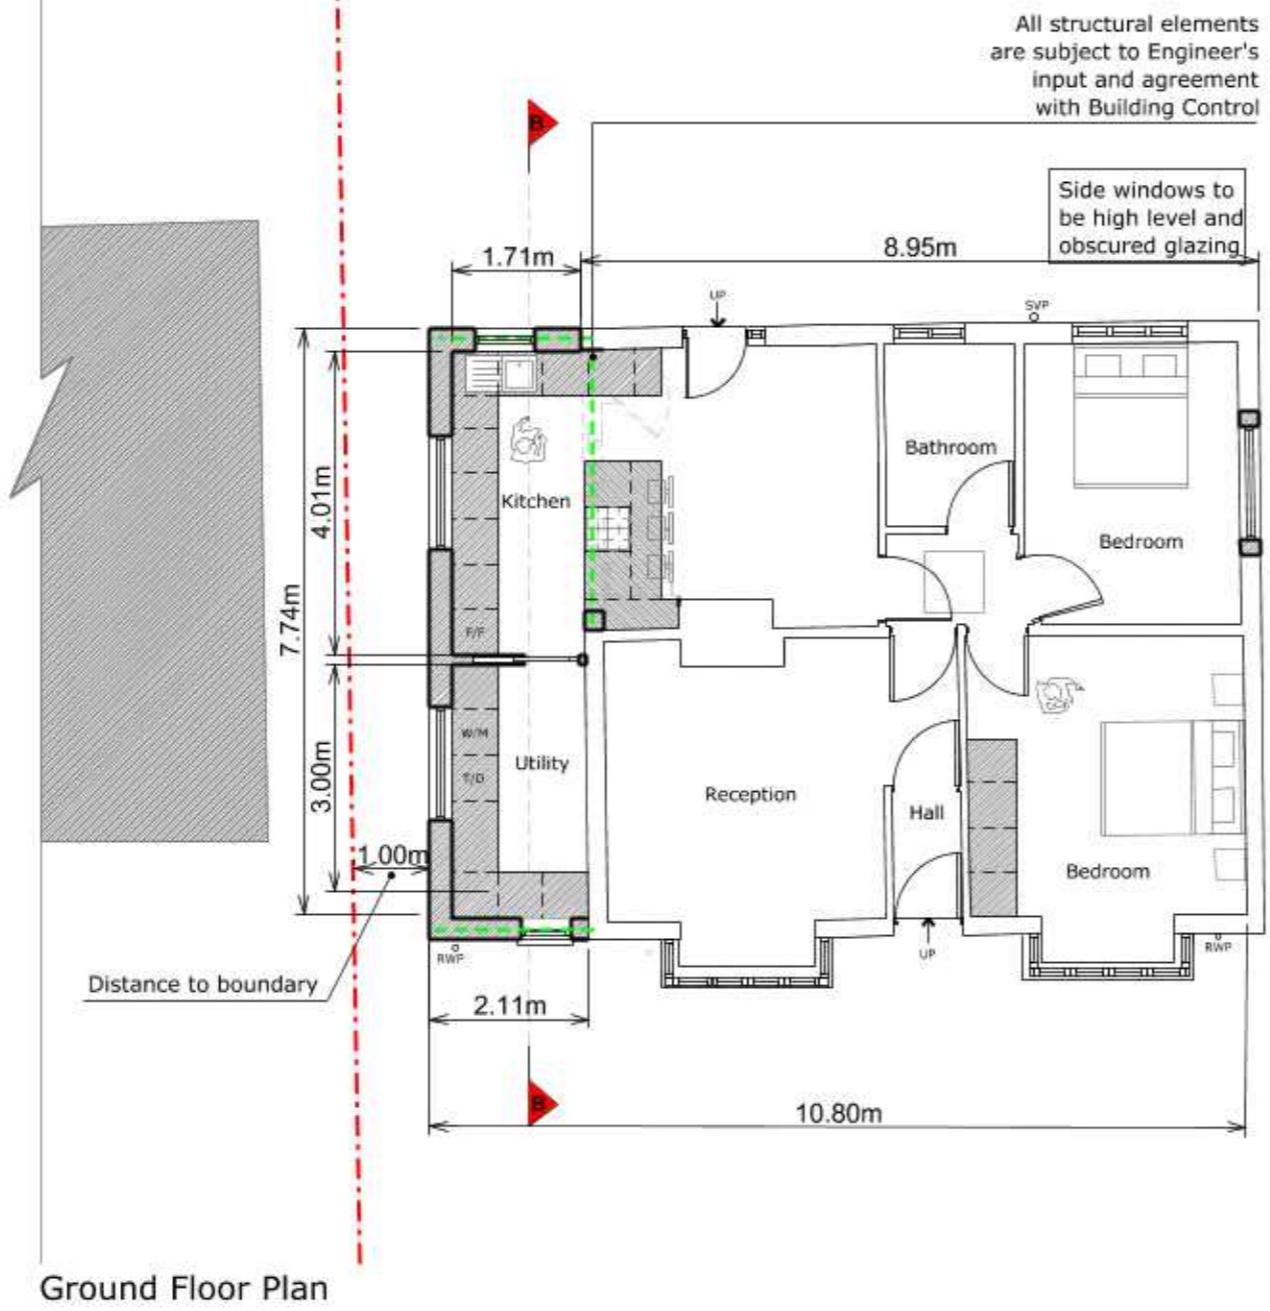

0 1.0 2.0 5.0 10.0 metres

Revision

| Rev | Notes | Date |
|-----|----------------|------------|
| - | Planning Issue | 24/07/2020 |

KEY

| | |
|--------------------|----------------|
| Proposed walls | Boundary lines |
| Proposed beam | |
| Existing walls | |
| Existing removed | |
| Proposed drainage | |
| 1.8m head height | |
| Proposed rooflight | |
| 1.5m head height | |

JOB TITLE

Proposed ground floor side extension, floor plan redesign and all associated works at 125 The Greenway

STATUS

Planning

DRAWING TITLE

Proposed Ground Floor Plan

CLIENT

Jasveer Kundi

SCALE

1:100 at A3

DRAWN
KE

DATE

July 2020

CHECKED
PC

DRAWING NO. 42340 - 2 - 103

Copyright in design and this drawing is the property of Resi.

Reproduction in whole or in part is forbidden without written sanction of Resi.

All dimensions to be cross-checked on site prior to completing a Building Regulations package, structural engineering, the party wall process and construction.

Print to scale (as actual size)

NOTES

Revision

| Rev | Notes | Date |
|-----|----------------|------------|
| - | Planning Issue | 24/07/2020 |

KEY

| | | | |
|--|--------------------|---------------------------------------|-------------------|
| | Proposed walls | — | Boundary lines |
| | Existing walls | — | Proposed beam |
| | Existing removed | — | Proposed drainage |
| | Proposed rooflight | — | 1.8m head height |
| | | — | 1.5m head height |

JOB TITLE

Proposed ground floor side extension, floor plan redesign and all associated works at 125 The Greenway

STATUS

Planning

DRAWING TITLE

Proposed Roof Plan


CLIENT

Jasveer Kundi

SCALE 1:100 at A3 DRAWN KE

DATE July 2020 CHECKED PC

DRAWING NO. 42340 - 2 - 104

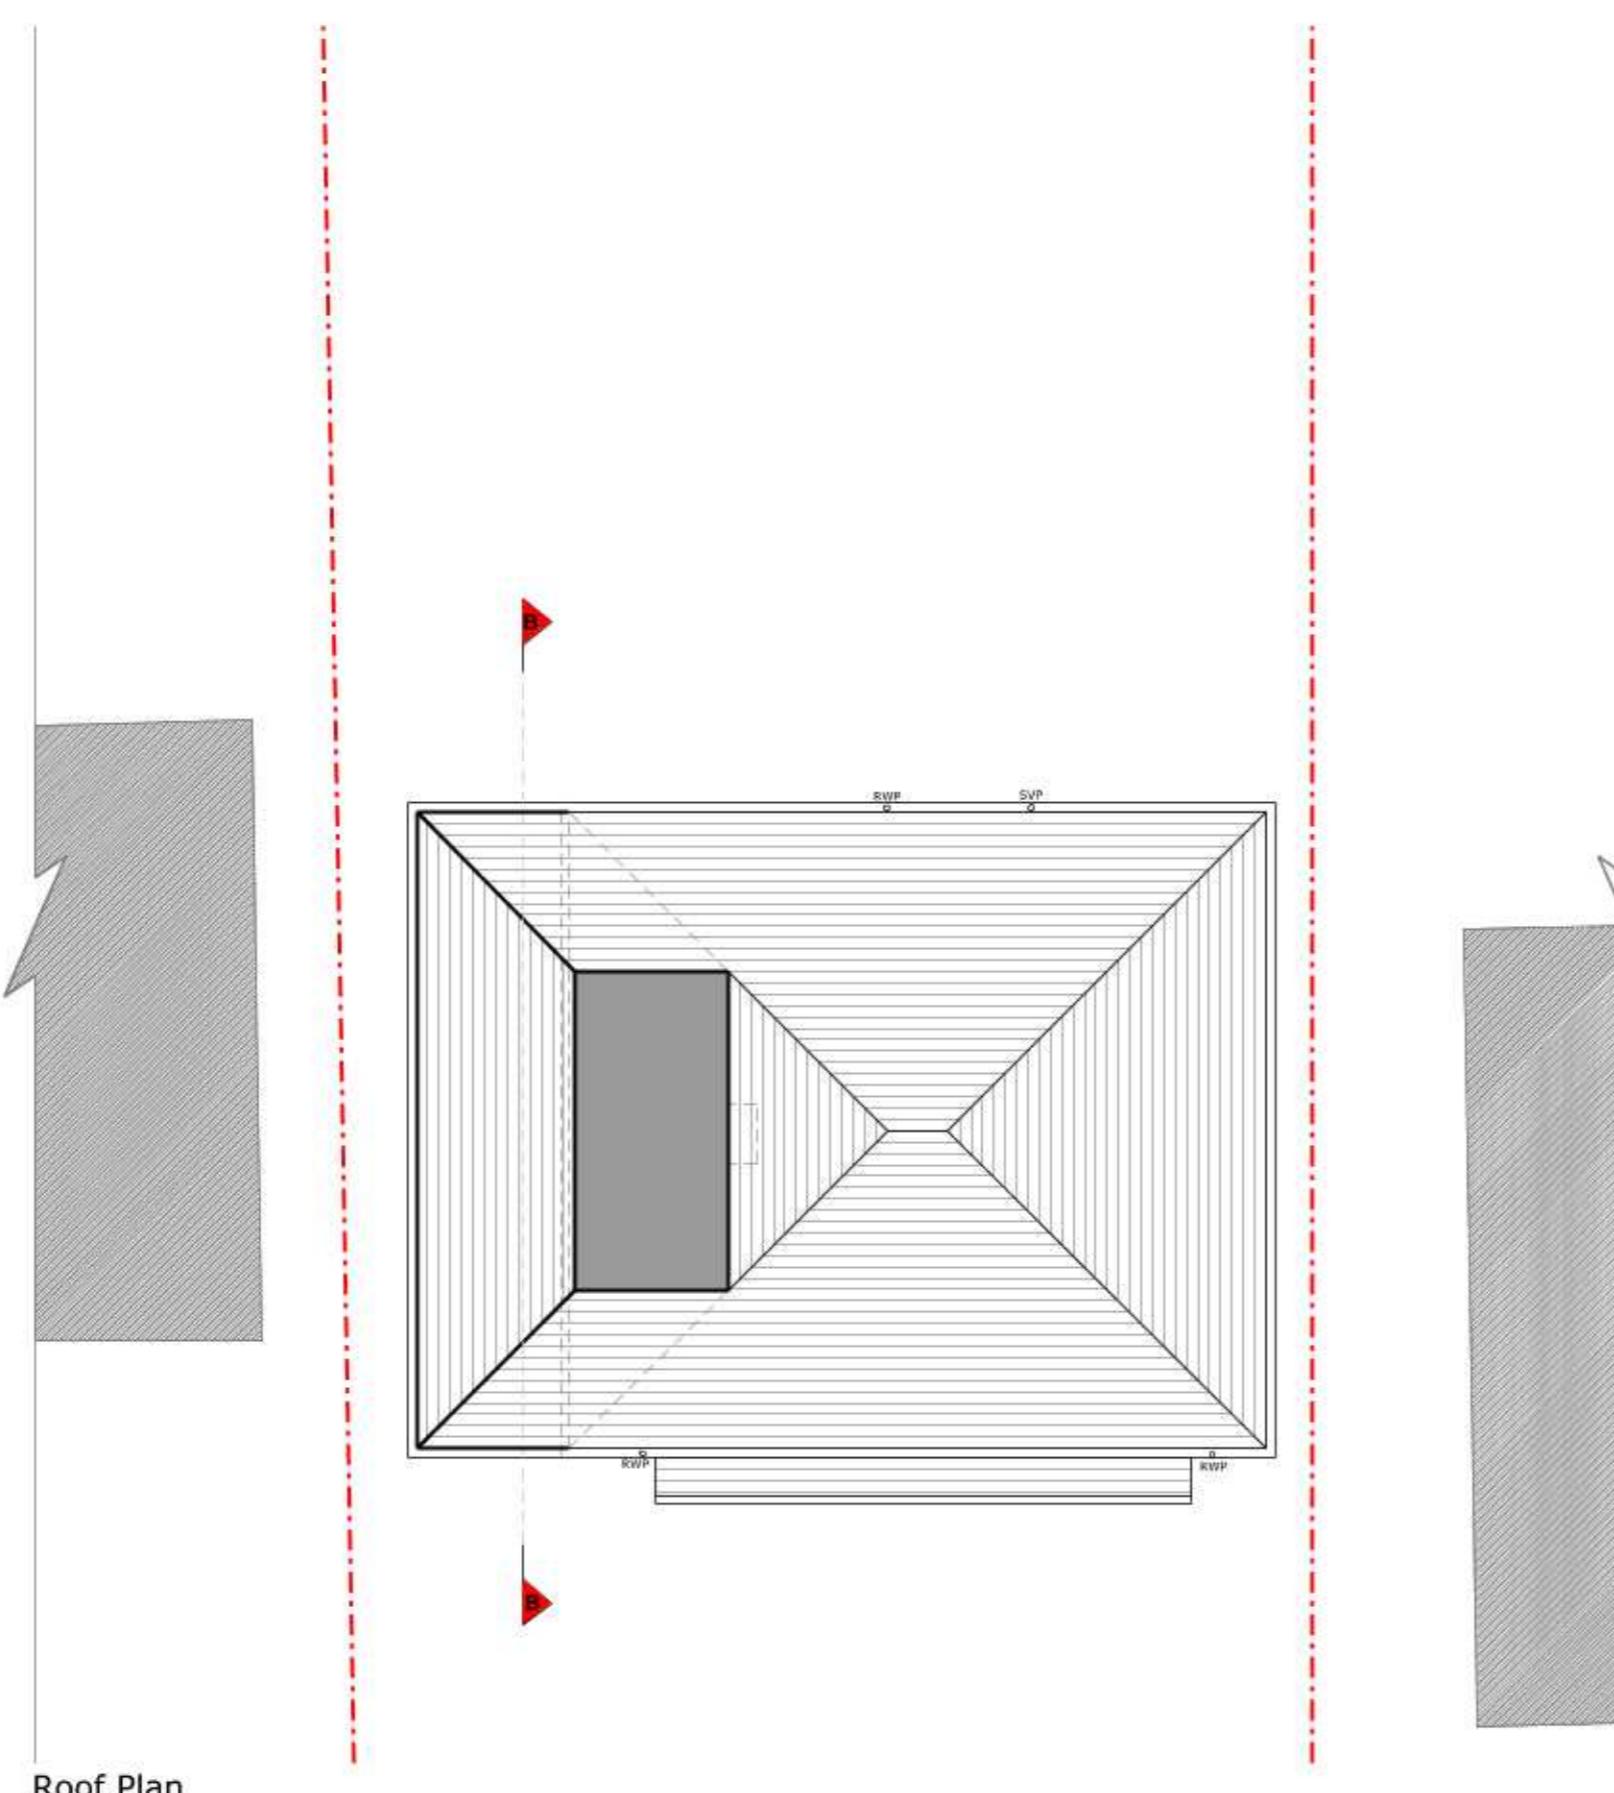

0 1.0 2.0 5.0 10.0 metres

Copyright in design and this drawing is the property of Resi.

Reproduction in whole or in part is forbidden without written sanction of Resi.

All dimensions to be cross-checked on site prior to completing a Building Regulations package, structural engineering, the party wall process and construction.

Print to scale (as actual size)

NOTES

Existing Materials:

Brickwork / Walls - Red brick and white render.

Pitched Roof - Clay tiles

Windows - White uPVC windows

Doors - White painted timber doors

RWP / Gutters / Fascia - Black uPVC downpipes, guttering and white painted timber fascias



Front Elevation



Rear Elevation



Revision

| Rev | Notes | Date |
|-----|----------------|------------|
| - | Planning Issue | 24/07/2020 |

KEY

| | | | |
|--|--------------------|---------------------------------------|-------------------|
| | Proposed walls | — | Boundary lines |
| | Existing walls | — | Proposed beam |
| | Existing removed | — | Proposed drainage |
| | Proposed removed | — | 1.8m head height |
| | Proposed rooflight | — | 1.5m head height |

JOB TITLE

Proposed ground floor side extension, floor plan redesign and all associated works at 125 The Greenway

STATUS
Planning

DRAWING TITLE
Existing Elevations

CLIENT
Jasveer Kundi

SCALE
1:100 at A3

DRAWN
AR

DATE
July 2020

CHECKED
KB

DRAWING NO. 42340 - 2 - 201

Copyright in design and this drawing is the property of Resi.


Reproduction in whole or in part is forbidden without written sanction of Resi.

All dimensions to be cross-checked on site prior to completing a Building Regulations package, structural engineering, the party wall process and construction.


Print to scale (as actual size)

NOTES


Existing Materials:
 Brickwork / Walls - Red brick and white render.
 Pitched Roof - Clay tiles.
 Windows - White uPVC windows.
 Doors - White painted timber doors.
 RWP / Gutters / Fascia - Black uPVC downpipes, guttering and white painted timber fascias.

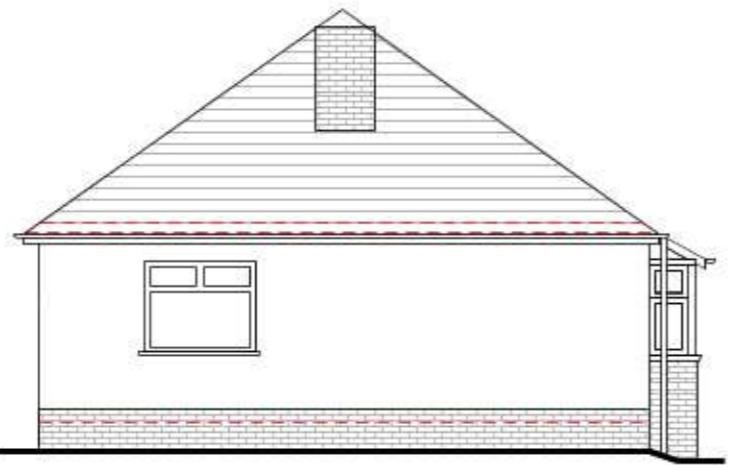

Left Side Elevation

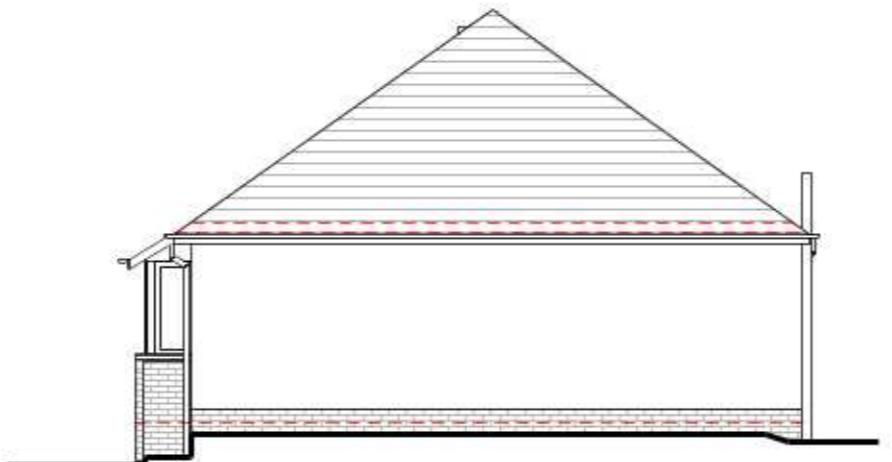

Right Side Elevation

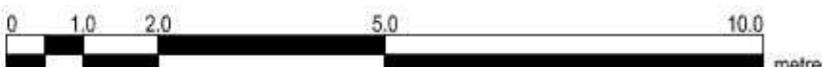

metres

Revision

| Rev | Notes | Date |
|-----|----------------|------------|
| - | Planning Issue | 24/07/2020 |

KEY

| | | | |
|--|--------------------|---------------------------------------|-------------------|
| | Proposed walls | - | Boundary lines |
| | Existing walls | - | Proposed beam |
| | Existing removed | - | Proposed drainage |
| | Proposed rooflight | - | 1.8m head height |
| | | - | 1.5m head height |

JOB TITLE

Proposed ground floor side extension, floor plan redesign and all associated works at 125 The Greenway

STATUS

Planning

DRAWING TITLE

Existing Elevations

CLIENT

Jasveer Kundi

SCALE

1:100 at A3

DATE

July 2020

DRAWN

AR

CHECKED

KB


DRAWING NO. 42340 - 2 - 202



Front Elevation



Rear Elevation

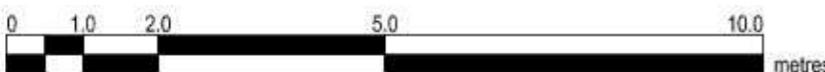

Copyright in design and this drawing is the property of Resi.

Reproduction in whole or in part is forbidden without written sanction of Resi.

All dimensions to be cross-checked on site prior to completing a Building Regulations package, structural engineering, the party wall process and construction.

Print to scale (as actual size)

NOTES

Proposed Materials:
 Brickwork / Walls - Red brick and white render to match existing
 Pitched Roof - Clay tiles to match existing
 Flat Roof - Fibreglass
 Windows - White uPVC windows to match existing
 RWP / Gutters / Fascia - Black uPVC downpipes, guttering and white painted timber fascias to match existing

Revision

| Rev | Notes | Date |
|-----|-------------------|------------|
| - | Preliminary Issue | 24/07/2020 |
| A | Planning Issue | 17/08/2020 |

| | | | |
|---|--------------------|---|-------------------|
| ■ | Proposed walls | — | Boundary lines |
| □ | Existing walls | — | Proposed beam |
| □ | Existing removed | — | Proposed drainage |
| □ | Proposed rooflight | — | 1.8m head height |
| □ | | — | 1.5m head height |

JOB TITLE

Proposed ground floor side extension, floor plan redesign and all associated works at 125 The Greenway

| |
|----------|
| STATUS |
| Planning |

| |
|-----------------------|
| DRAWING TITLE |
| Proposed E elevations |

| |
|---------------|
| CLIENT |
| Jasveer Kundi |

| | |
|-------------|-------|
| SCALE | DRAWN |
| 1:100 at A3 | KE |

| | |
|-----------|---------|
| DATE | CHECKED |
| July 2020 | TP |

DRAWING NO. 42340 - 2 - 203 A

Copyright in design and this drawing is the property of Resi.


Reproduction in whole or in part is forbidden without written sanction of Resi.

All dimensions to be cross-checked on site prior to completing a Building Regulations package, structural engineering, the party wall process and construction.


Print to scale (as actual size)

NOTES


Proposed Materials:
 Brickwork / Walls - Red brick and white render to match existing
 Pitched Roof - Clay tiles to match existing
 Flat Roof - Fibreglass
 Windows - White uPVC windows to match existing
 RWP / Gutters / Fascia - Black uPVC downpipes, guttering and white painted timber fascias to match existing

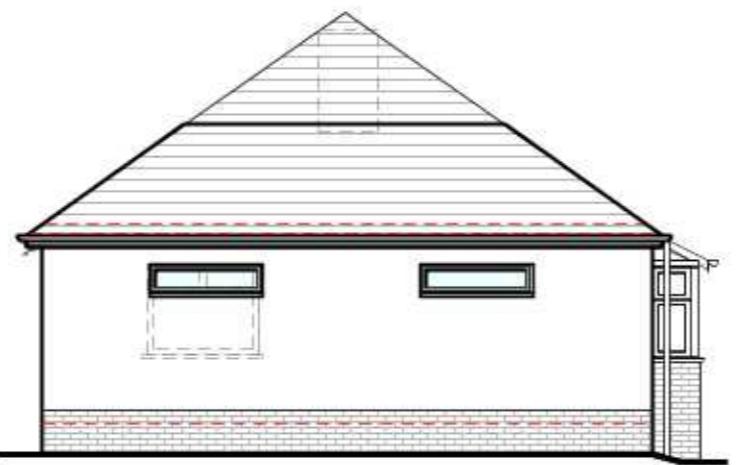

Left Side Elevation

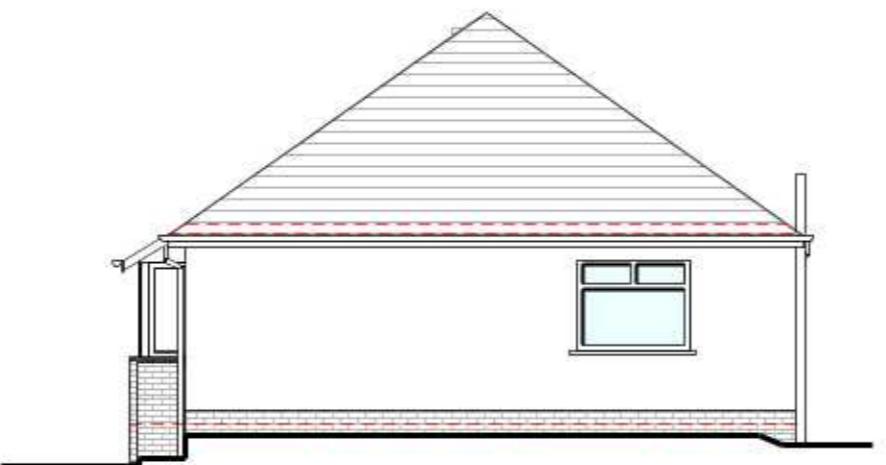

Right Side Elevation

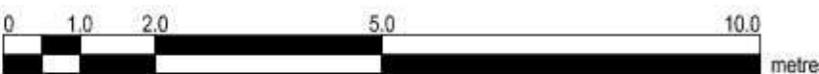

Revision

| Rev | Notes | Date |
|-----|----------------|------------|
| - | Planning Issue | 24/07/2020 |

KEY

| | | | |
|--|--------------------|---------------------------------------|-------------------|
| | Proposed walls | - | Boundary lines |
| | Existing walls | - | Proposed beam |
| | Existing removed | - | Proposed drainage |
| | Proposed rooflight | - | 1.8m head height |
| | | - | 1.5m head height |

JOB TITLE

Proposed ground floor side extension, floor plan redesign and all associated works at 125 The Greenway

STATUS

Planning

DRAWING TITLE

Proposed Elevations

CLIENT

Jasveer Kundi

SCALE

1:100 at A3

DATE

July 2020

DRAWING NO.

42340 - 2 - 204

DRAWN

AR

CHECKED

KB

Copyright in design and this drawing is the property of Resi.

Reproduction in whole or in part is forbidden without written sanction of Resi.

All dimensions to be cross-checked on site prior to completing a Building Regulations package, structural engineering, the party wall process and construction.

Print to scale (as actual size)

NOTES

Revision

| Rev | Notes | Date |
|-----|----------------|------------|
| - | Planning Issue | 24/07/2020 |

| | |
|--|---|
| KEY | Boundary lines |
|  Proposed walls |  Proposed beam |
|  Existing walls |  Proposed drainage |
|  Existing removed |  1.8m head height |
|  Proposed rooflight |  1.5m head height |

JOB TITLE

Proposed ground floor side extension, floor plan redesign and all associated works at 125 The Greenway

STATUS
Planning

DRAWING TITLE
Existing Section

CLIENT
Jasveer Kundi


SCALE
1:100 at A3

DRAWN
AR


DATE
July 2020

CHECKED
KB

DRAWING NO. 42340 - 2 - 301

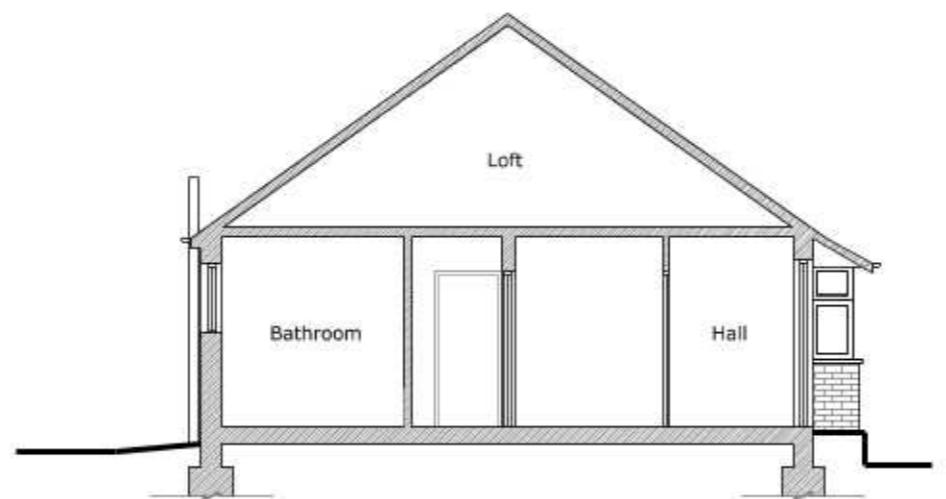

Section A - A

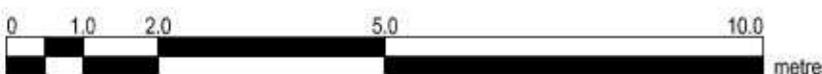

Copyright in design and this drawing is the property of Resi.

Reproduction in whole or in part is forbidden without written sanction of Resi.

All dimensions to be cross-checked on site prior to completing a Building Regulations package, structural engineering, the party wall process and construction.

Print to scale (as actual size)

NOTES

Revision

| Rev | Notes | Date |
|-----|----------------|------------|
| - | Planning Issue | 24/07/2020 |

| | |
|--------------------|-----|
| Boundary lines | —●— |
| Proposed walls | ■ |
| Existing walls | □ |
| Existing removed | □ |
| Proposed rooflight | □ |
| Proposed beam | —●— |
| Proposed drainage | —●— |
| 1.8m head height | —●— |
| 1.5m head height | —●— |

JOB TITLE

Proposed ground floor side extension, floor plan redesign and all associated works at 125 The Greenway

STATUS
Planning


DRAWING TITLE
Proposed Section

CLIENT
Jasveer Kundi

SCALE
1:100 at A3

DATE
July 2020

DRAWING NO. 42340 - 2 - 301

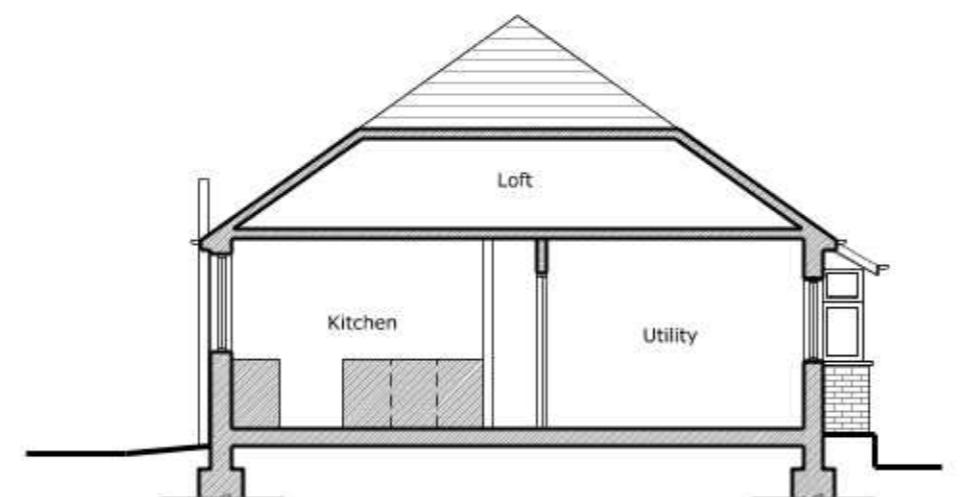

Section B - B

0 1.0 2.0 5.0 10.0 metres