

Copyright in design and this drawing is the property of Resi.

Reproduction in whole or in part is forbidden without written sanction of Resi.

All dimensions to be cross-checked on site prior to completing a Building Regulations package, structural engineering, the party wall process and construction.

Print to scale (as actual size)

NOTES

Revision

Rev	Notes	Date
-	Planning Issue	24/07/2020

KEY	
—	Boundary lines
□	Proposed walls
	Existing walls
	Proposed drainage
□	Existing removed
	1.8m head height
	Proposed rooflight
	1.5m head height

JOB TITLE

Proposed ground floor rear extension, floor plan redesign and all associated works at 125 The Greenway

STATUS

Planning

DRAWING TITLE

Existing Ground Floor Plan


CLIENT

Jasveer Kundi

SCALE 1:100 at A3 DRAWN AR

DATE July 2020 CHECKED KB

DRAWING NO. 42340 - 1 - 101

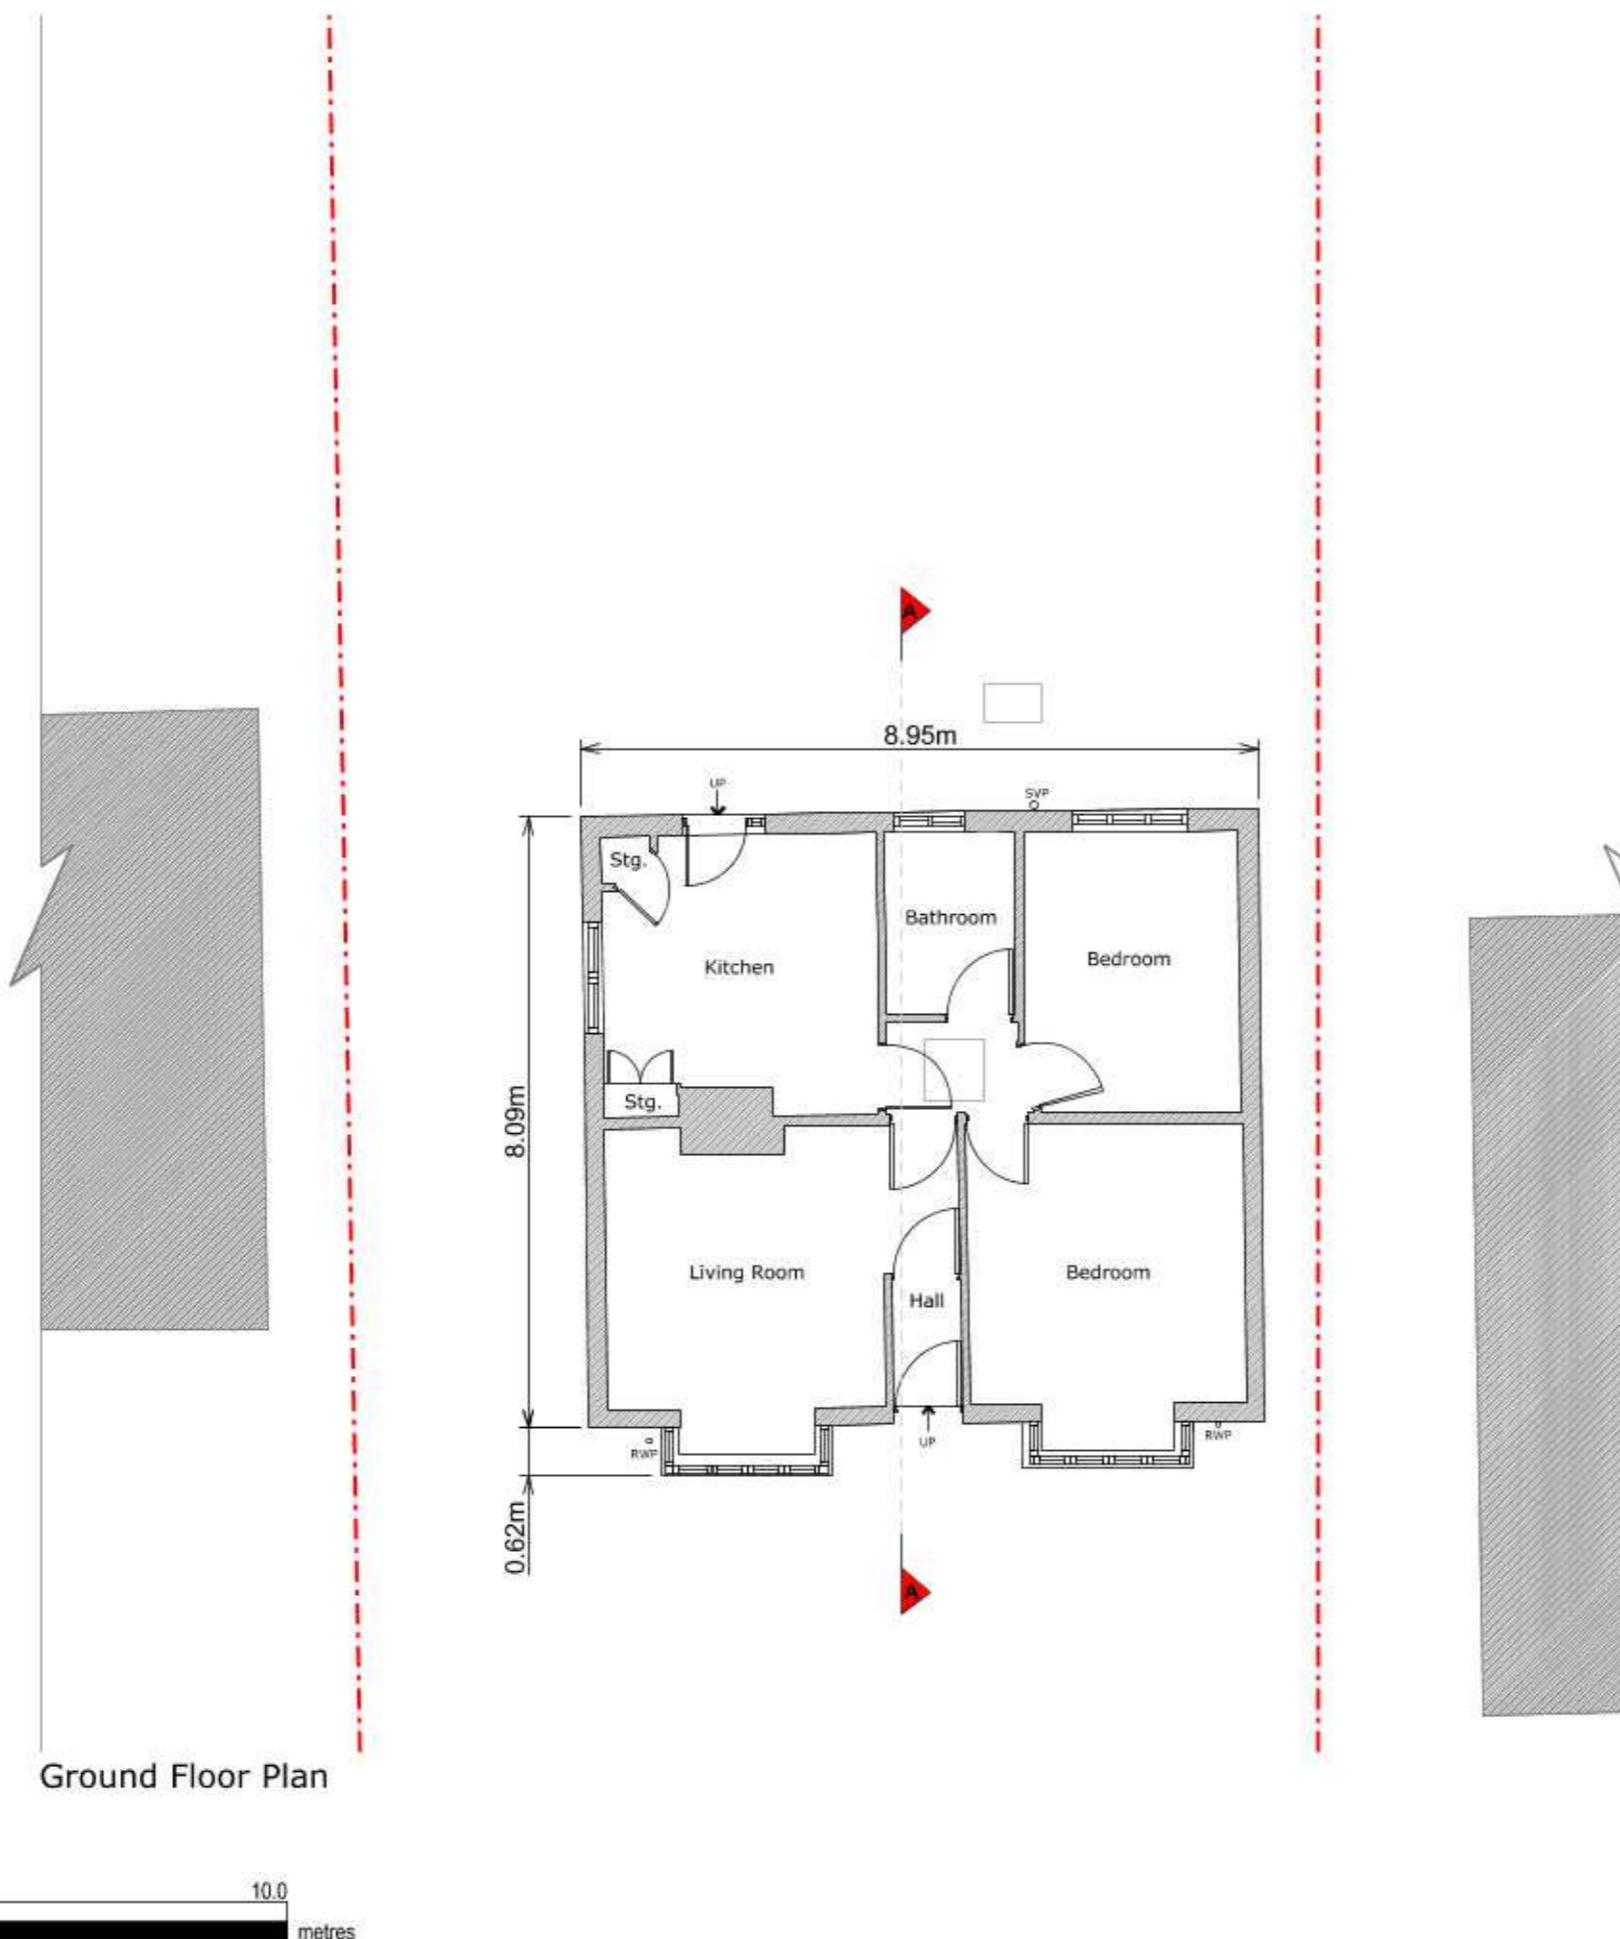

Copyright in design and this drawing is the property of Resi.

Reproduction in whole or in part is forbidden without written sanction of Resi.

All dimensions to be cross-checked on site prior to completing a Building Regulations package, structural engineering, the party wall process and construction.

Print to scale (as actual size)

NOTES

Revision

Rev	Notes	Date
-	Planning Issue	24/07/2020

KEY

—	Boundary lines
□	Proposed walls
□	Existing walls
□	Existing removed
□	Proposed rooflight
—	Proposed beam
—	Proposed drainage
—	1.8m head height
—	1.5m head height

JOB TITLE

Proposed ground floor rear extension, floor plan redesign and all associated works at 125 The Greenway

STATUS

Planning

DRAWING TITLE

Existing Roof Plan


CLIENT

Jasveer Kundi

SCALE 1:100 at A3 DRAWN AR

DATE July 2020 CHECKED KB

DRAWING NO. 42340 - 1 - 102

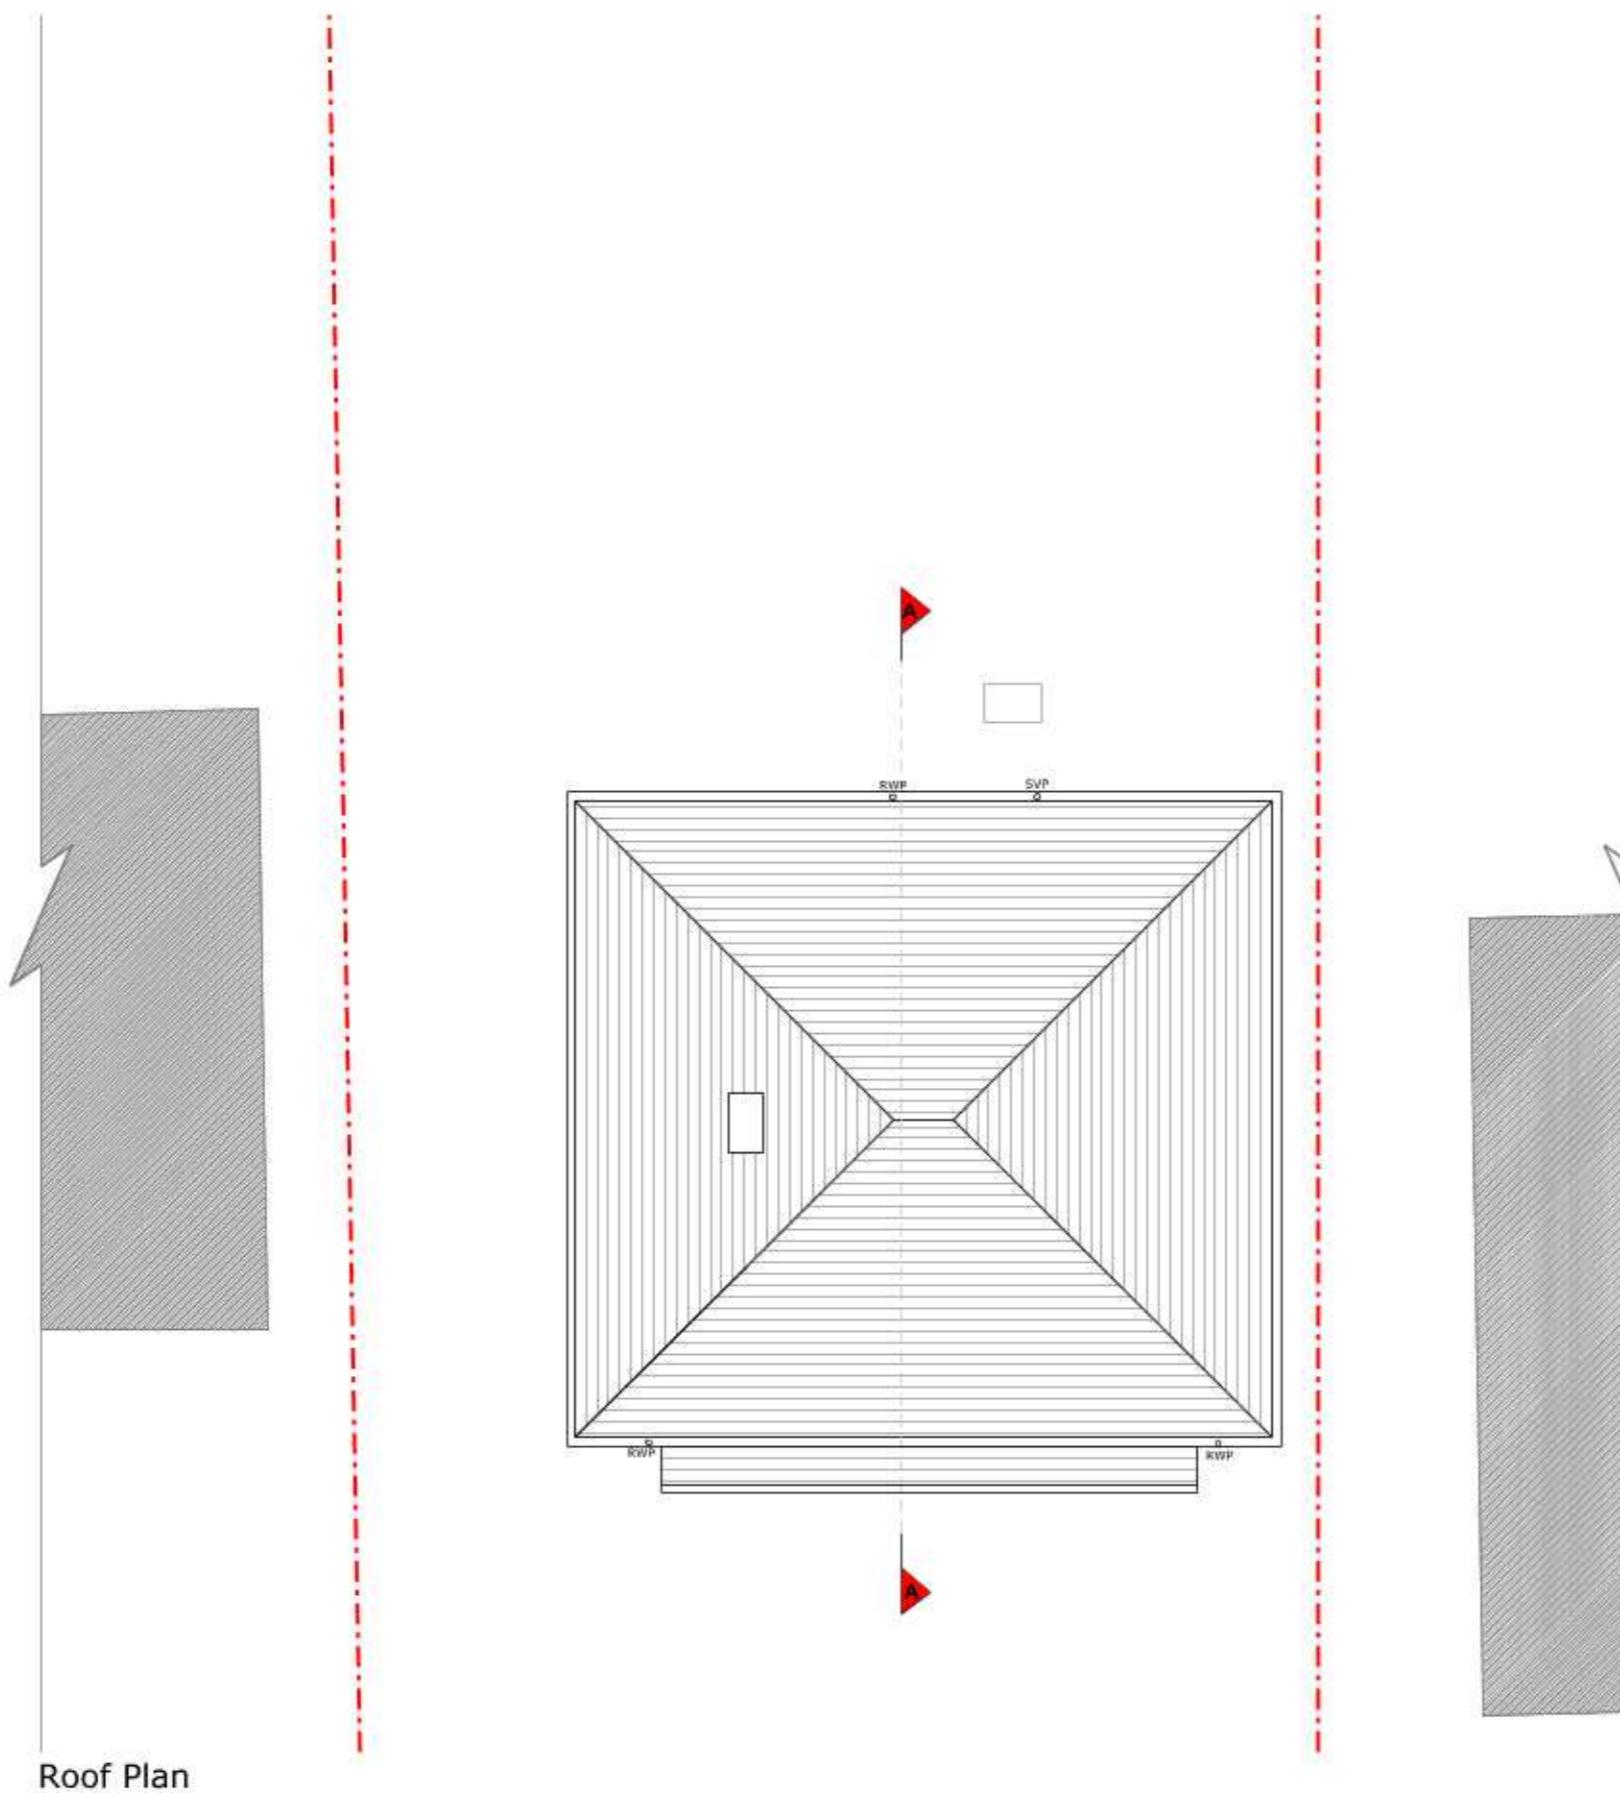

0 1.0 2.0 5.0 10.0 metres

Copyright in design and this drawing is the
property of Resi.

Reproduction in whole or in part is forbidden
without written sanction of Resi.

All dimensions to be cross-checked on site prior to completing a Building Regulations package, structural engineering, the party wall process and construction.

Print to scale (as actual size)

NOTES

Side windows to be high level and obscured glazing

Manhole to be relocated
/ new rodding point
subject to drainage
survey and Engineer's
input

SVP to be boxed in
High level window

Revision

Rev	Notes	Date
-	Planning Issue	24/07/2020

KEY

Legend for the site plan:

- Proposed walls (Solid grey box)
- Existing walls (Open box)
- Existing removed (Open box)
- Proposed rooflight (Pink box)
- Proposed beam (Solid green line)
- Proposed drainage (Dashed grey line)
- 1.8m head height (Blue dashed line)
- 1.5m head height (Purple dashed line)

10B. TITLE

Proposed ground floor rear extension, floor plan redesign and all associated works at 125 The Greenway

STATUS

Planning

DRAWING TITLE

Proposed Ground Floor Plan

SCALE
1:100 at A3

DATE July 2020	CHECKED PC
-------------------	---------------

DRAWING NO. 43340-1-103

Ground Floor Plan



Copyright in design and this drawing is the property of Resi.

Reproduction in whole or in part is forbidden without written sanction of Resi.

All dimensions to be cross-checked on site prior to completing a Building Regulations package, structural engineering, the party wall process and construction.

Print to scale (as actual size)

NOTES

Revision

Rev	Notes	Date
-	Planning Issue	24/07/2020

KEY

■	Proposed walls	— Boundary lines
□	Existing walls	— Proposed beam
□	Existing removed	— Proposed drainage
□	Proposed rooflight	— 1.8m head height
□		— 1.5m head height

JOB TITLE

Proposed ground floor rear extension, floor plan redesign and all associated works at 125 The Greenway

STATUS

Planning

DRAWING TITLE

Proposed Roof Plan


CLIENT

Jasveer Kundi

SCALE 1:100 at A3 DRAWN KE

DATE July 2020 CHECKED PC

DRAWING NO. 42340 - 1 - 104

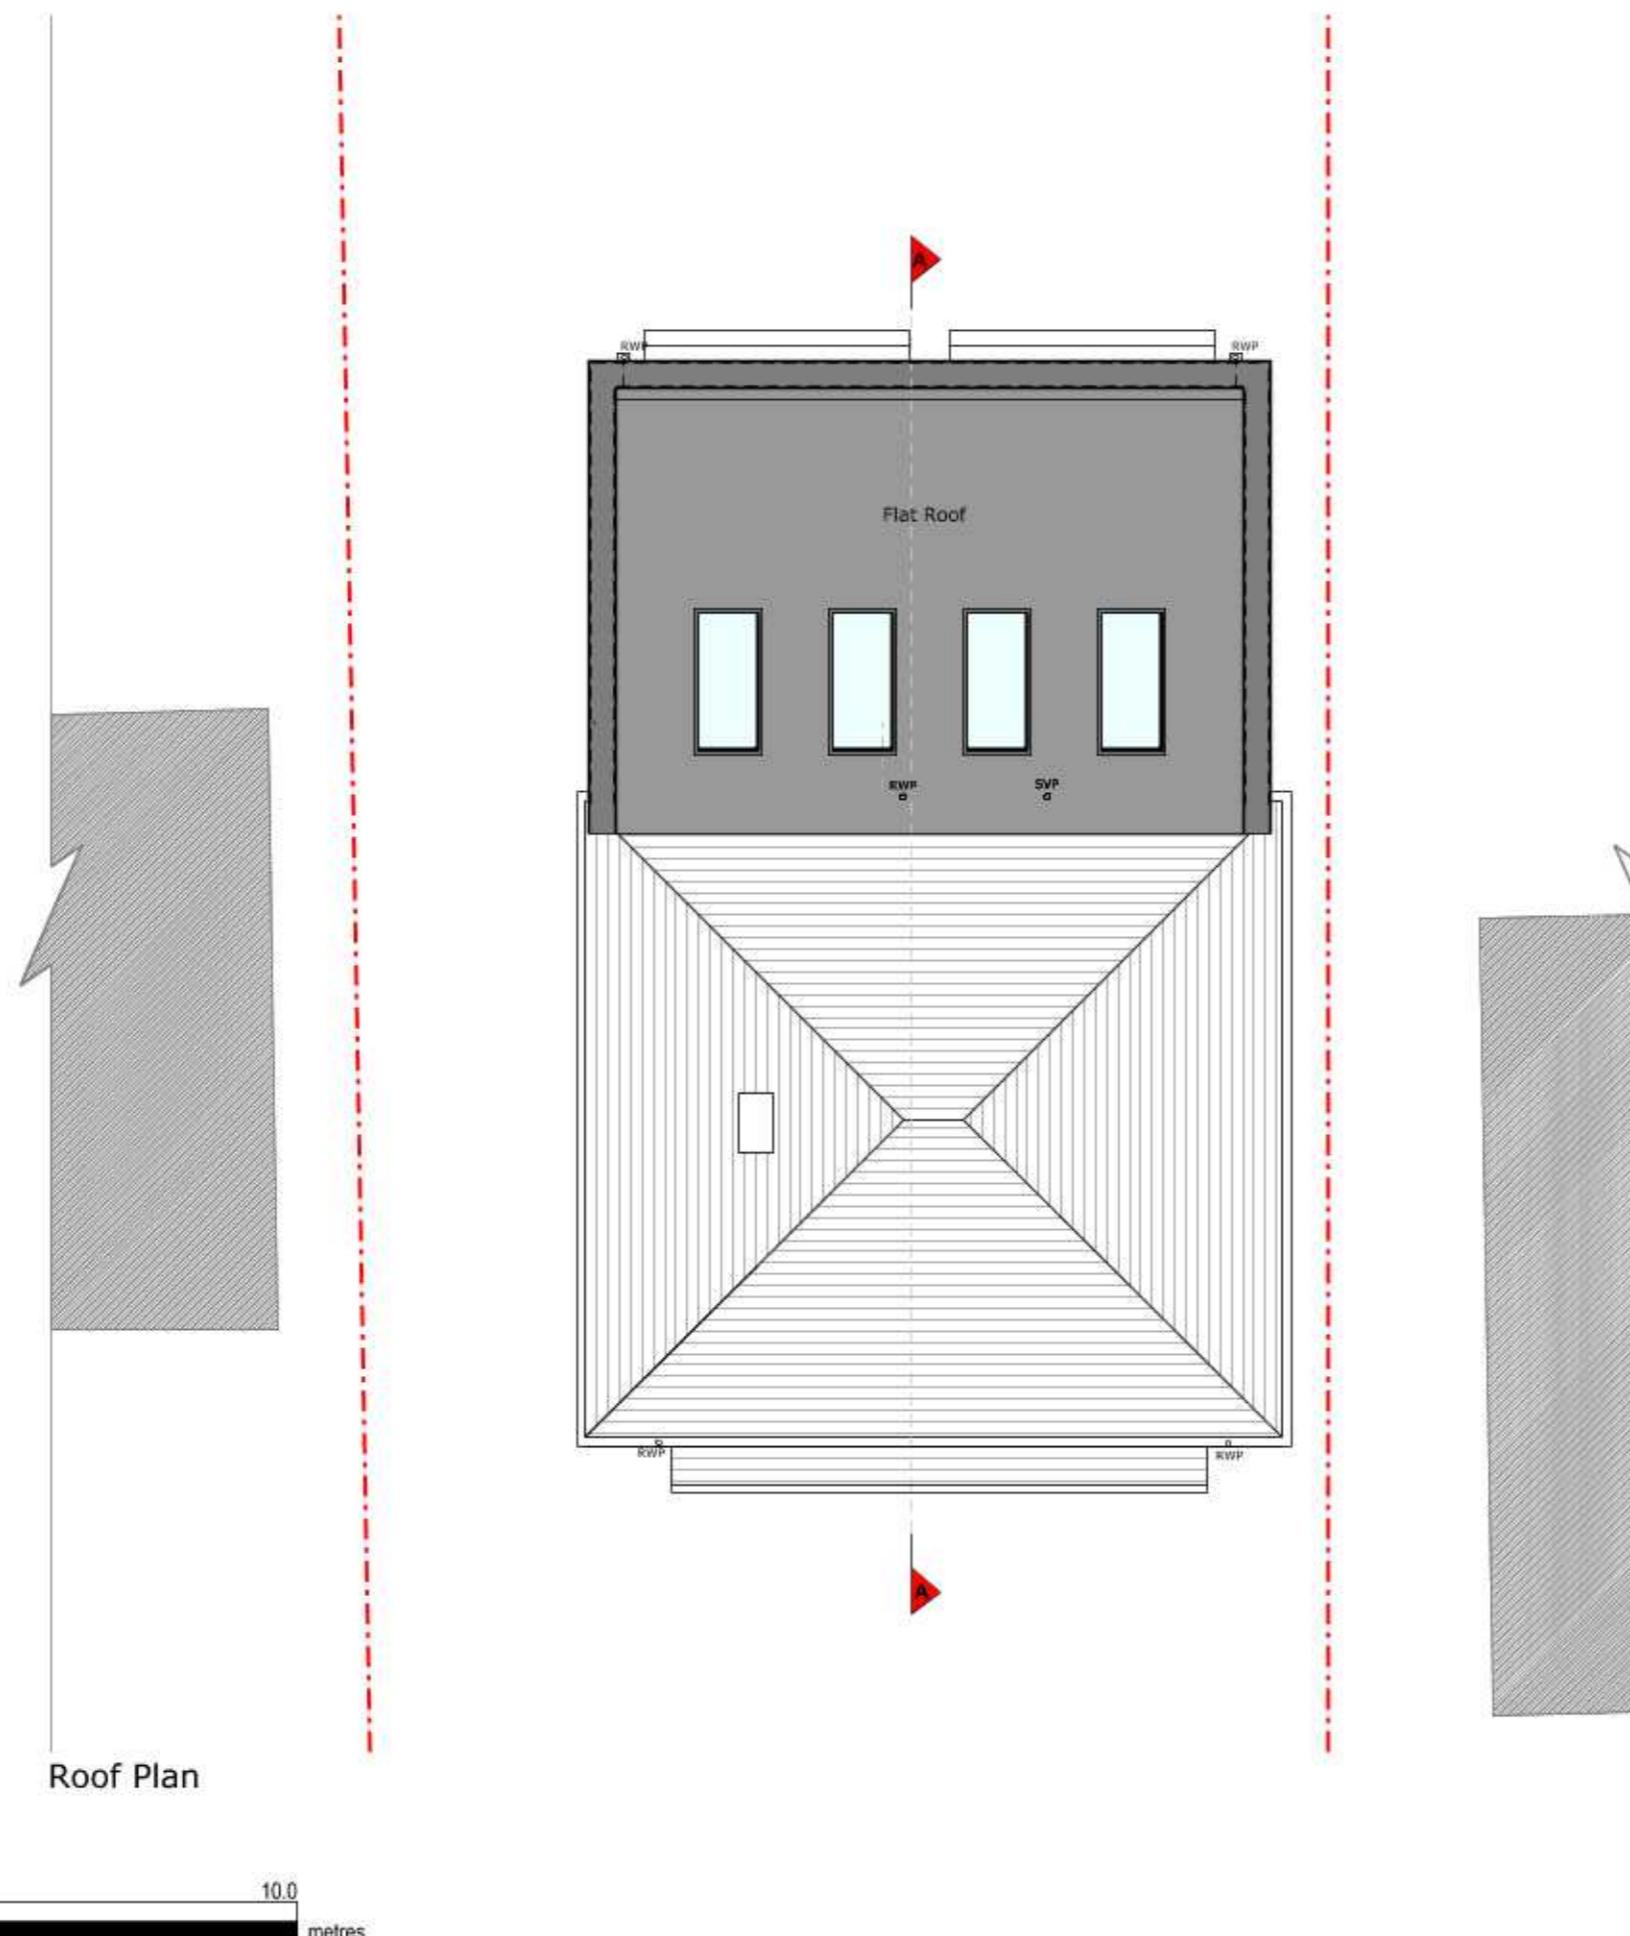

Copyright in design and this drawing is the property of Resi.

Reproduction in whole or in part is forbidden without written sanction of Resi.

All dimensions to be cross-checked on site prior to completing a Building Regulations package, structural engineering, the party wall process and construction.

Print to scale (as actual size)

NOTES

Existing Materials:

Brickwork / Walls - Red brick and white render.

Pitched Roof - Clay tiles

Windows - White uPVC windows

Doors - White painted timber doors


RWP / Gutters / Fascia - Black uPVC downpipes, guttering and white painted timber fascias



Front Elevation



Rear Elevation

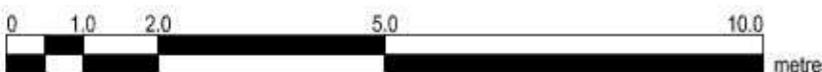

Revision

Rev	Notes	Date
-	Planning Issue	24/07/2020

KEY

<input type="checkbox"/>	Proposed walls	<input type="checkbox"/>	Boundary lines
<input type="checkbox"/>	Existing walls	<input type="checkbox"/>	Proposed beam
<input type="checkbox"/>	Existing removed	<input type="checkbox"/>	Proposed drainage
<input type="checkbox"/>	Proposed rooflight	<input type="checkbox"/>	1.8m head height
<input type="checkbox"/>		<input type="checkbox"/>	1.5m head height

JOB TITLE

Proposed ground floor rear extension, floor plan redesign and all associated works at 125 The Greenway

STATUS
Planning

DRAWING TITLE
Existing Elevations

CLIENT
Jasveer Kundi

SCALE
1:100 at A3

DATE
July 2020

DRAWING NO. 42340 - 1 - 201

DRAWN
AR

CHECKED
KB

Copyright in design and this drawing is the property of Resi.

Reproduction in whole or in part is forbidden without written sanction of Resi.

All dimensions to be cross-checked on site prior to completing a Building Regulations package, structural engineering, the party wall process and construction.

Print to scale (as actual size)

NOTES

Existing Materials:


Brickwork / Walls - Red brick and white render

Pitched Roof - Clay tiles


Windows - White uPVC windows

Doors - White painted timber doors

RWP / Gutters / Fascia - Black uPVC downpipes, guttering and white painted timber fascias

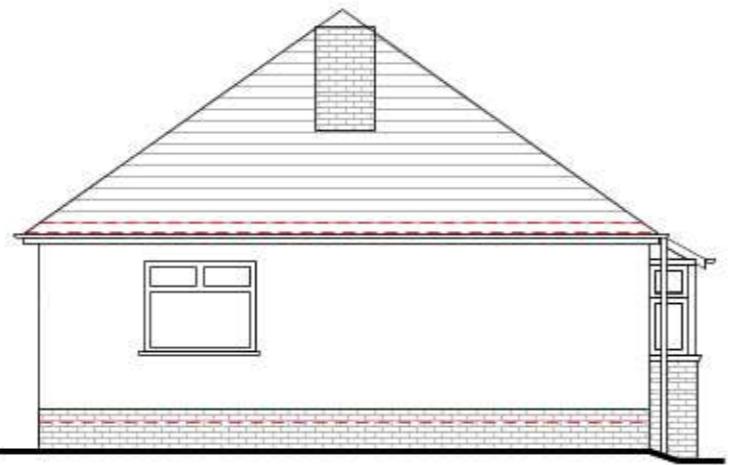

Left Side Elevation

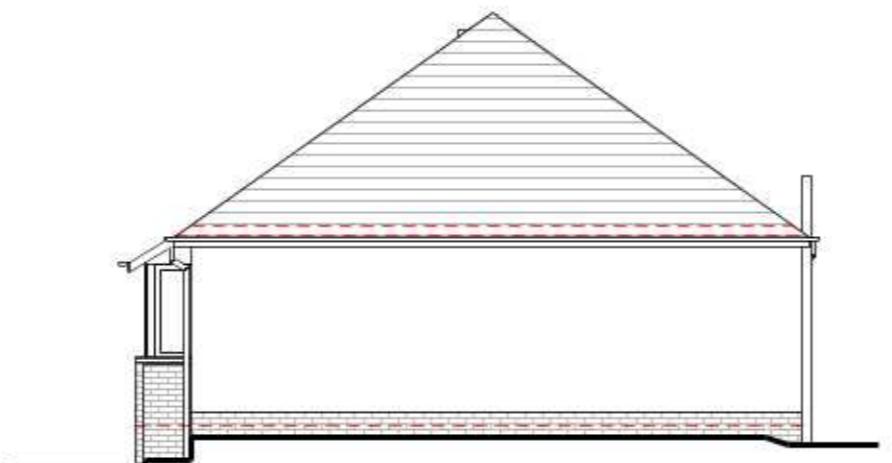

Right Side Elevation



Revision

Rev	Notes	Date
-	Planning Issue	24/07/2020

KEY

	Proposed walls	-	Boundary lines
	Existing walls	-	Proposed beam
	Existing removed	-	Proposed drainage
	Proposed rooflight	-	1.8m head height
		-	1.5m head height

JOB TITLE

Proposed ground floor rear extension, floor plan redesign and all associated works at 125 The Greenway

STATUS
Planning

DRAWING TITLE
Existing Elevations

CLIENT
Jasveer Kundi

SCALE
1:100 at A3

DATE
July 2020

DRAWING NO. 42340 - 1 - 202

Copyright in design and this drawing is the property of Resi.

Reproduction in whole or in part is forbidden without written sanction of Resi.

All dimensions to be cross-checked on site prior to completing a Building Regulations package, structural engineering, the party wall process and construction.

Print to scale (as actual size)

NOTES

Proposed Materials:

Brickwork / Walls - Red brick and white render to match existing

Flat Roof - Fibreglass

Rooflights - Grey powdercoated aluminium

Doors - Grey powdercoated aluminium

RWP / Gutters / Fascia - Black uPVC downpipes, guttering and white painted timber fascias to match existing



Front Elevation



Rear Elevation

0 1.0 2.0 5.0 10.0 metres

Revision

Rev	Notes	Date
-	Planning Issue	24/07/2020

KEY

<input type="checkbox"/>	Proposed walls	<input type="checkbox"/>	Boundary lines
<input type="checkbox"/>	Existing walls	<input type="checkbox"/>	Proposed beam
<input type="checkbox"/>	Existing removed	<input type="checkbox"/>	Proposed drainage
<input type="checkbox"/>	Proposed rooflight	<input type="checkbox"/>	1.8m head height
<input type="checkbox"/>		<input type="checkbox"/>	1.5m head height

JOB TITLE

Proposed ground floor rear extension, floor plan redesign and all associated works at 125 The Greenway

STATUS
Planning

DRAWING TITLE
Proposed Elevations

CLIENT
Jasveer Kundi

SCALE
1:100 at A3

DRAWN
KE

DATE
July 2020

CHECKED
PC

DRAWING NO. 42340 - 1 - 203

Copyright in design and this drawing is the property of Resi.

Reproduction in whole or in part is forbidden without written sanction of Resi.

All dimensions to be cross-checked on site prior to completing a Building Regulations package, structural engineering, the party wall process and construction.

Print to scale (as actual size)

NOTES

Proposed Materials:

Brickwork / Walls - Red brick to match existing


Flat Roof - Fibreglass

Windows - White uPVC windows to match existing


Rooflights - Grey powdercoated aluminium

Doors - Grey powdercoated aluminium


RWP / Gutters / Fascia - Black uPVC downpipes, guttering and white painted timber fascias to match existing

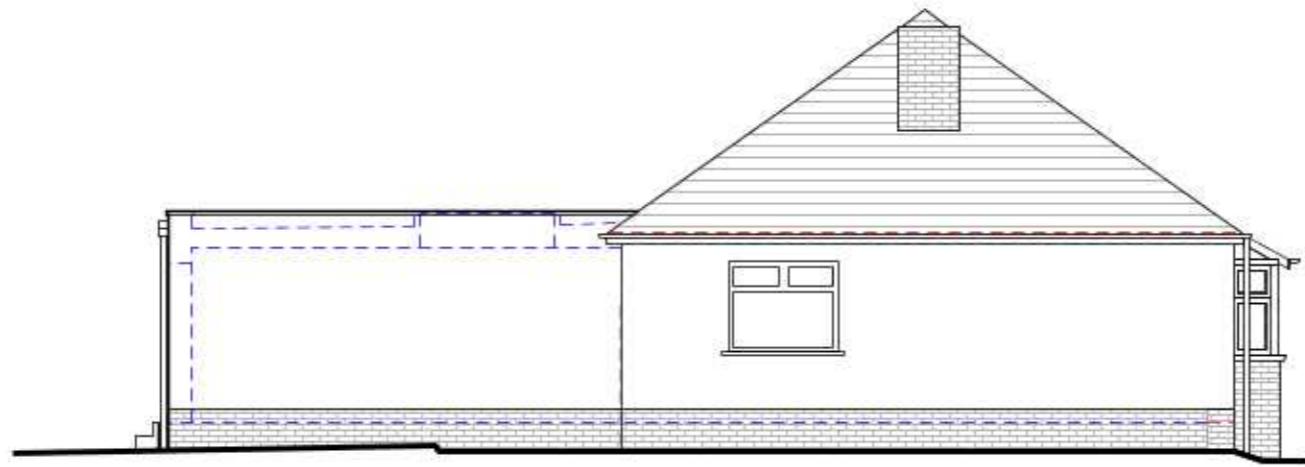

Left Side Elevation

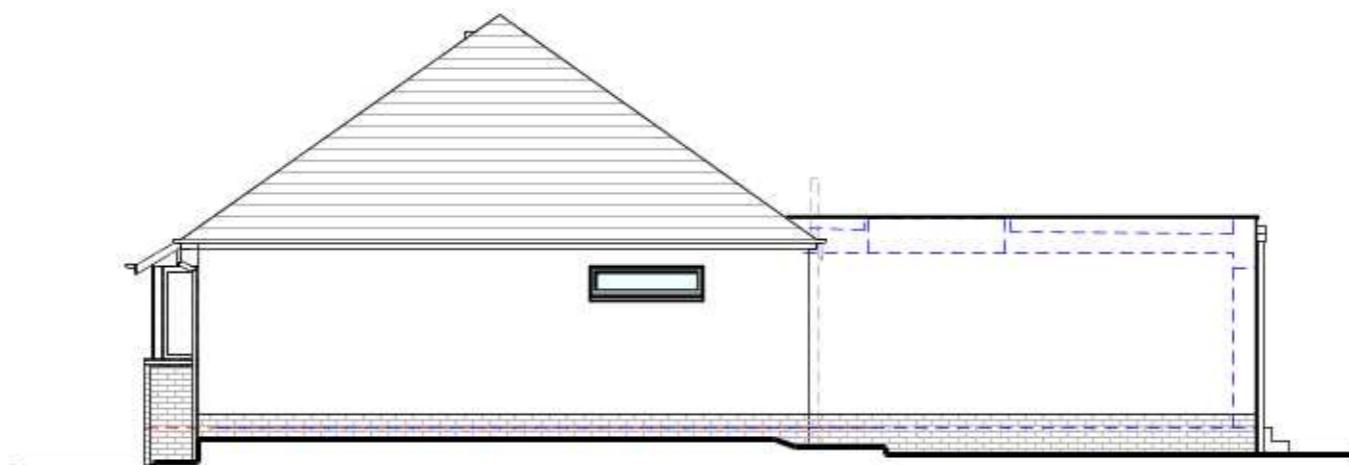

Right Side Elevation

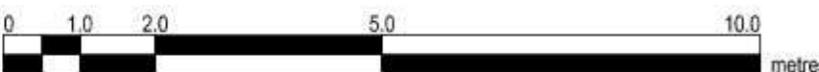

Revision

Rev	Notes	Date
-	Planning Issue	24/07/2020
A	Planning Issue	17/08/2020

KEY

<input type="checkbox"/>	Proposed walls	<input type="checkbox"/>	Boundary lines
<input type="checkbox"/>	Existing walls	<input type="checkbox"/>	Proposed beam
<input type="checkbox"/>	Existing removed	<input type="checkbox"/>	Proposed drainage
<input type="checkbox"/>	Proposed rooflight	<input type="checkbox"/>	1.8m head height
<input type="checkbox"/>		<input type="checkbox"/>	1.5m head height

JOB TITLE

Proposed ground floor rear extension, floor plan redesign and all associated works at 125 The Greenway

STATUS

Planning

DRAWING TITLE

Proposed Elevations

CLIENT

Jasveer Kundi

SCALE

1:100 at A3

DRAWN

KE

DATE

July 2020

CHECKED

PC

DRAWING NO.

42340 - 1 - 204 A

Copyright in design and this drawing is the property of Resi.

Reproduction in whole or in part is forbidden without written sanction of Resi.

All dimensions to be cross-checked on site prior to completing a Building Regulations package, structural engineering, the party wall process and construction.

Print to scale (as actual size)

NOTES

Revision

Rev	Notes	Date
-	Planning Issue	24/07/2020

Boundary lines	—●—
Proposed walls	□
Existing walls	▨
Existing removed	□
Proposed rooflight	▨
Proposed beam	—●—
Proposed drainage	—●—
1.8m head height	—●—
1.5m head height	—●—

JOB TITLE

Proposed ground floor rear extension, floor plan redesign and all associated works at 125 The Greenway

STATUS
Planning


DRAWING TITLE
Existing Section

CLIENT
Jasveer Kundi


SCALE
1:100 at A3

DATE
July 2020

DRAWING NO. 42340 - 1 - 301

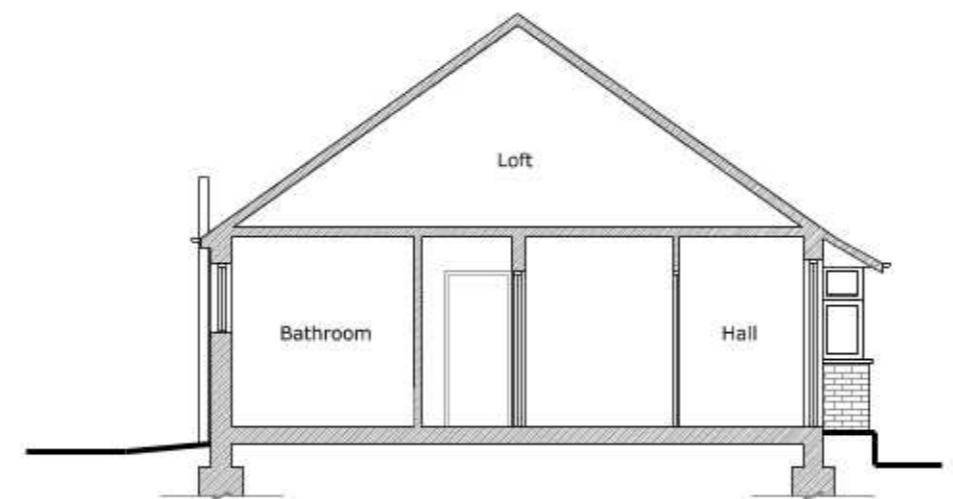

Section A - A

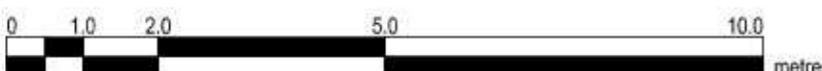


Copyright in design and this drawing is the property of Resi.

Reproduction in whole or in part is forbidden without written sanction of Resi.

All dimensions to be cross-checked on site prior to completing a Building Regulations package, structural engineering, the party wall process and construction.

Print to scale (as actual size)

NOTES

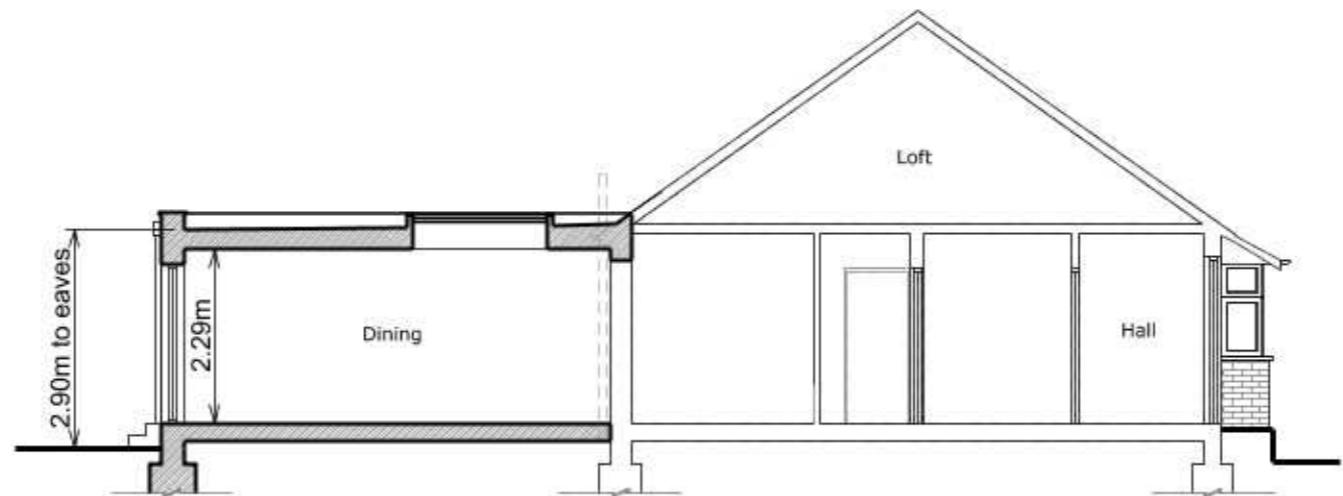

Section A - A

0 1.0 2.0 5.0 10.0 metres

Revision

Rev	Notes	Date
-	Planning Issue	24/07/2020

KEY

Proposed walls	Boundary lines
Existing walls	Proposed beam
Existing removed	Proposed drainage
Proposed rooflight	1.8m head height
	1.5m head height

JOB TITLE

Proposed ground floor rear extension, floor plan redesign and all associated works at 125 The Greenway

STATUS

Planning

DRAWING TITLE

Proposed Section

CLIENT

Jasveer Kundi

SCALE 1:100 at A3 DRAWN KE

DATE July 2020 CHECKED PC

DRAWING NO. 42340 - 1 - 302