

Copyright in design and this drawing is the property of Resi.

Reproduction in whole or in part is forbidden without written sanction of Resi.










All dimensions to be cross-checked on site prior to completing a Building Regulations package, structural engineering, the party wall process and construction.

Print to scale (as actual size)

NOTES

Revision

Rev	Notes	Date
-	Planning Issue	24/07/2020

KEY	
	Proposed walls
	Existing walls
	Existing removed
	Proposed rooflight
	Boundary lines
	Proposed beam
	Proposed drainage
	1.8m head height
	1.5m head height

JOB TITLE

Proposed ground floor rear extension, floor plan redesign and all associated works at 125 The Greenway

STATUS

Planning

DRAWING TITLE

Existing Ground Floor Plan

CLIENT

Jasveer Kundi

SCALE

1:100 at A3

DRAWN

AR


DATE

July 2020


CHECKED

KB

DRAWING NO. 42340 - 1 - 101

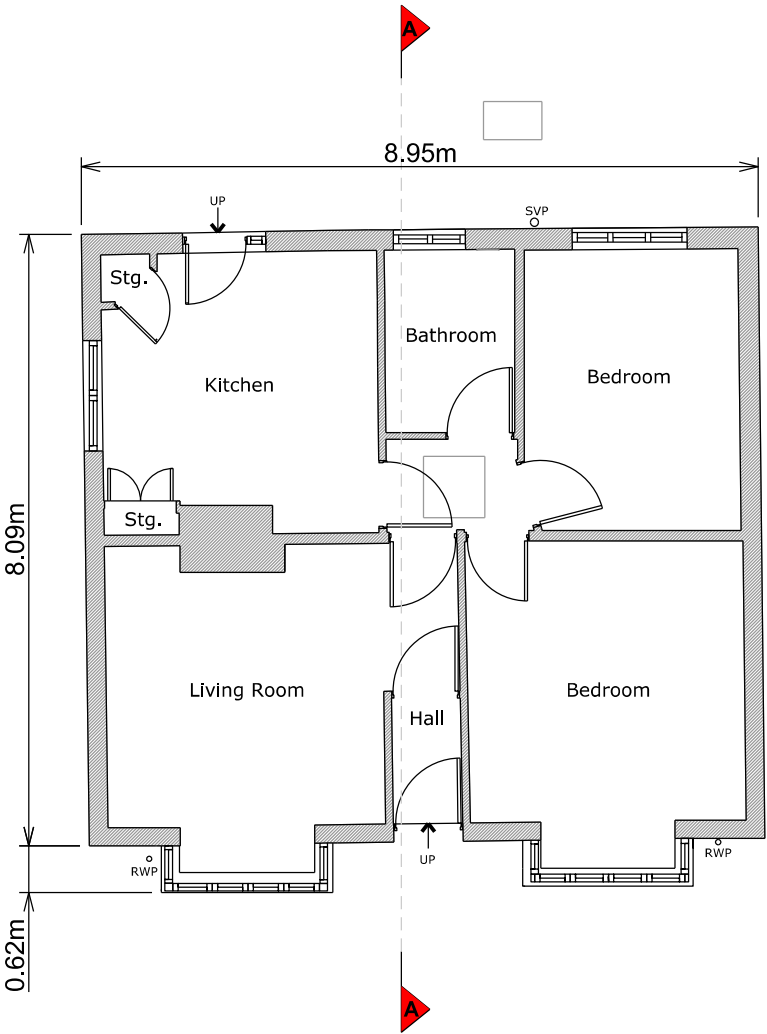

Ground Floor Plan

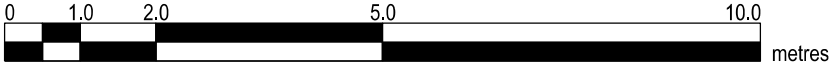

Copyright in design and this drawing is the property of Resi.

Reproduction in whole or in part is forbidden without written sanction of Resi.










All dimensions to be cross-checked on site prior to completing a Building Regulations package, structural engineering, the party wall process and construction.

Print to scale (as actual size)

NOTES

Revision

Rev	Notes	Date
-	Planning Issue	24/07/2020

KEY	
	Proposed walls
	Existing walls
	Existing removed
	Proposed rooflight
	Boundary lines
	Proposed beam
	Proposed drainage
	1.8m head height
	1.5m head height

JOB TITLE
Proposed ground floor rear extension, floor plan redesign and all associated works at 125 The Greenway

STATUS
Planning

DRAWING TITLE
Existing Roof Plan

CLIENT
Jasveer Kundi


SCALE
1:100 at A3

DRAWN
AR


DATE
July 2020

CHECKED
KB

DRAWING NO. 42340 - 1 - 102

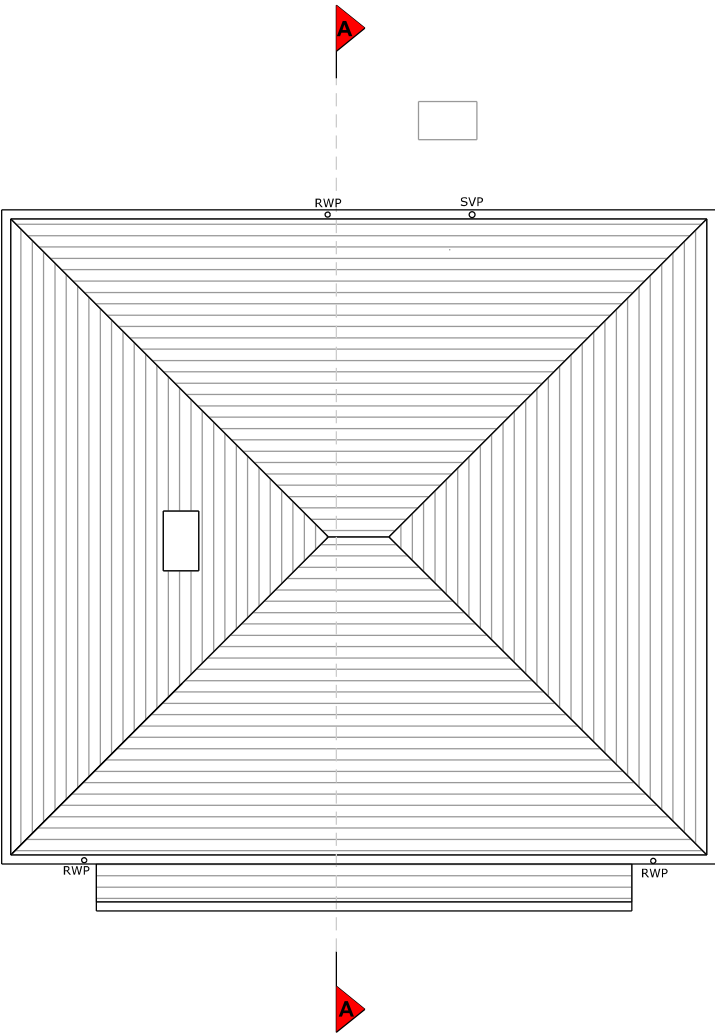

Roof Plan

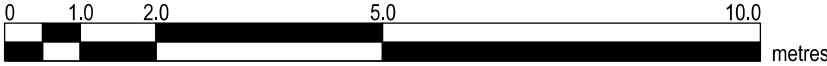

Copyright in design and this drawing is the property of Resi.

Reproduction in whole or in part is forbidden without written sanction of Resi.

All dimensions to be cross-checked on site prior to completing a Building Regulations package, structural engineering, the party wall process and construction.










Print to scale (as actual size)

NOTES

- Existing Materials:
- Brickwork / Walls - Red brick and white render
- Pitched Roof - Clay tiles
- Windows - White uPVC windows
- Doors - White painted timber doors
- RWP / Gutters / Fascia - Black uPVC downpipes, guttering and white painted timber fascias

Revision

Rev	Notes	Date
-	Planning Issue	24/07/2020

KEY	
	Boundary lines
	Proposed walls
	Proposed beam
	Existing walls
	Proposed drainage
	Existing removed
	1.8m head height
	Proposed rooflight
	1.5m head height

JOB TITLE

Proposed ground floor rear extension, floor plan redesign and all associated works at 125 The Greenway

STATUS

Planning

DRAWING TITLE

Existing Elevations

CLIENT

Jasveer Kundi

SCALE

1:100 at A3

DRAWN

AR

DATE

July 2020

CHECKED

KB


DRAWING NO. 42340 - 1 - 201



Front Elevation



Rear Elevation

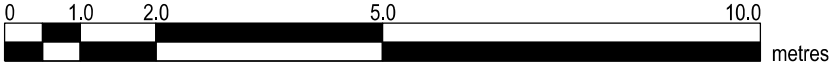

Copyright in design and this drawing is the property of Resi.

Reproduction in whole or in part is forbidden without written sanction of Resi.

All dimensions to be cross-checked on site prior to completing a Building Regulations package, structural engineering, the party wall process and construction.

Print to scale (as actual size)

NOTES

Existing Materials:

Brickwork / Walls - Red brick and white render










Pitched Roof - Clay tiles

Windows - White uPVC windows


Doors - White painted timber doors

RWP / Gutters / Fascia - Black uPVC downpipes, guttering and white painted timber fascias


Revision		
Rev	Notes	Date
-	Planning Issue	24/07/2020

KEY	
	Boundary lines
	Proposed walls
	Proposed beam
	Existing walls
	Proposed drainage
	Existing removed
	1.8m head height
	Proposed rooflight
	1.5m head height


JOB TITLE Proposed ground floor rear extension, floor plan redesign and all associated works at 125 The Greenway	
STATUS Planning	
DRAWING TITLE Existing Elevations	
CLIENT Jasveer Kundi	
SCALE 1:100 at A3	DRAWN AR
DATE July 2020	CHECKED KB
DRAWING NO. 42340 - 1 - 202	

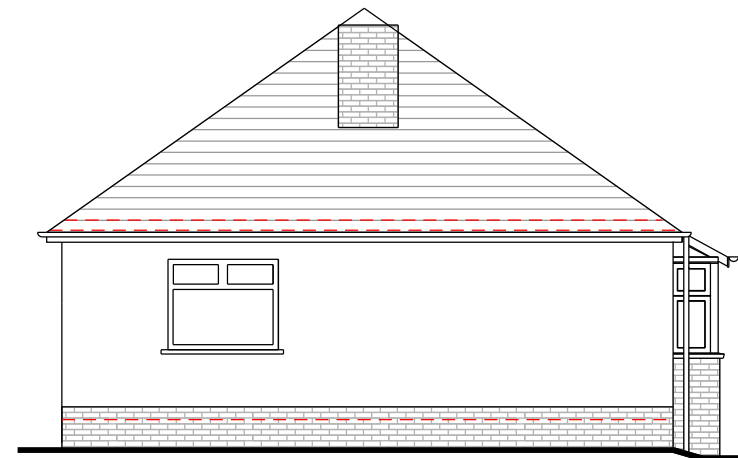

Left Side Elevation

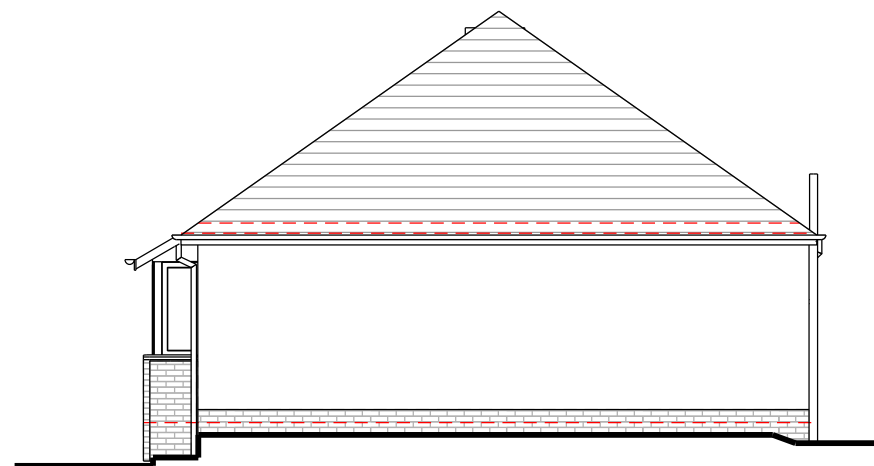

Right Side Elevation

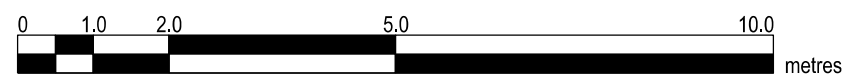

Copyright in design and this drawing is the property of Resi.

Reproduction in whole or in part is forbidden without written sanction of Resi.










All dimensions to be cross-checked on site prior to completing a Building Regulations package, structural engineering, the party wall process and construction.

Print to scale (as actual size)

NOTES

Revision

Rev	Notes	Date
-	Planning Issue	24/07/2020

KEY	
	Proposed walls
	Existing walls
	Existing removed
	Proposed rooflight
	Boundary lines
	Proposed beam
	Proposed drainage
	1.8m head height
	1.5m head height

JOB TITLE

Proposed ground floor rear extension, floor plan redesign and all associated works at 125 The Greenway

STATUS

Planning

DRAWING TITLE


Existing Section

CLIENT


Jasveer Kundi

SCALE 1:100 at A3	DRAWN AR
DATE July 2020	CHECKED KB

DRAWING NO. 42340 - 1 - 301

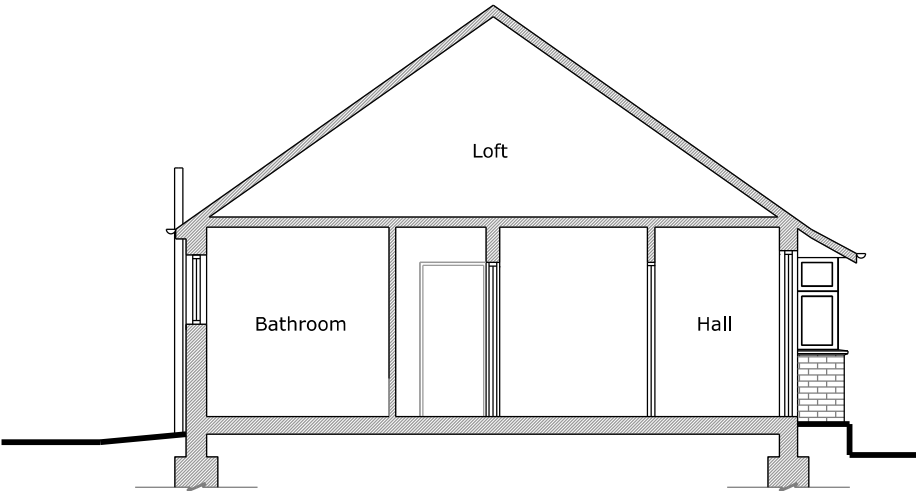

Section A - A

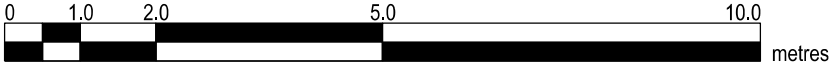

Copyright in design and this drawing is the property of Resi.

Reproduction in whole or in part is forbidden without written sanction of Resi.

All dimensions to be cross-checked on site prior to completing a Building Regulations package, structural engineering, the party wall process and construction.

Print to scale (as actual size)

NOTES

Revision

Rev	Notes	Date
-	Planning Issue	24/07/2020
A	Planning Amendment	08/10/2020

KEY	
	Proposed walls
	Existing walls
	Existing removed
	Proposed rooflight
	Boundary lines
	Proposed beam
	Proposed drainage
	1.8m head height
	1.5m head height

JOB TITLE

Proposed ground floor rear extension, floor plan redesign and all associated works at 125 The Greenway

STATUS

Planning

DRAWING TITLE

Proposed Ground Floor Plan

CLIENT

Jasveer Kundi

SCALE

1:100 at A3

DRAWN

KE


DATE

July 2020


CHECKED

PC

DRAWING NO. 42340 - 1 - 103 A

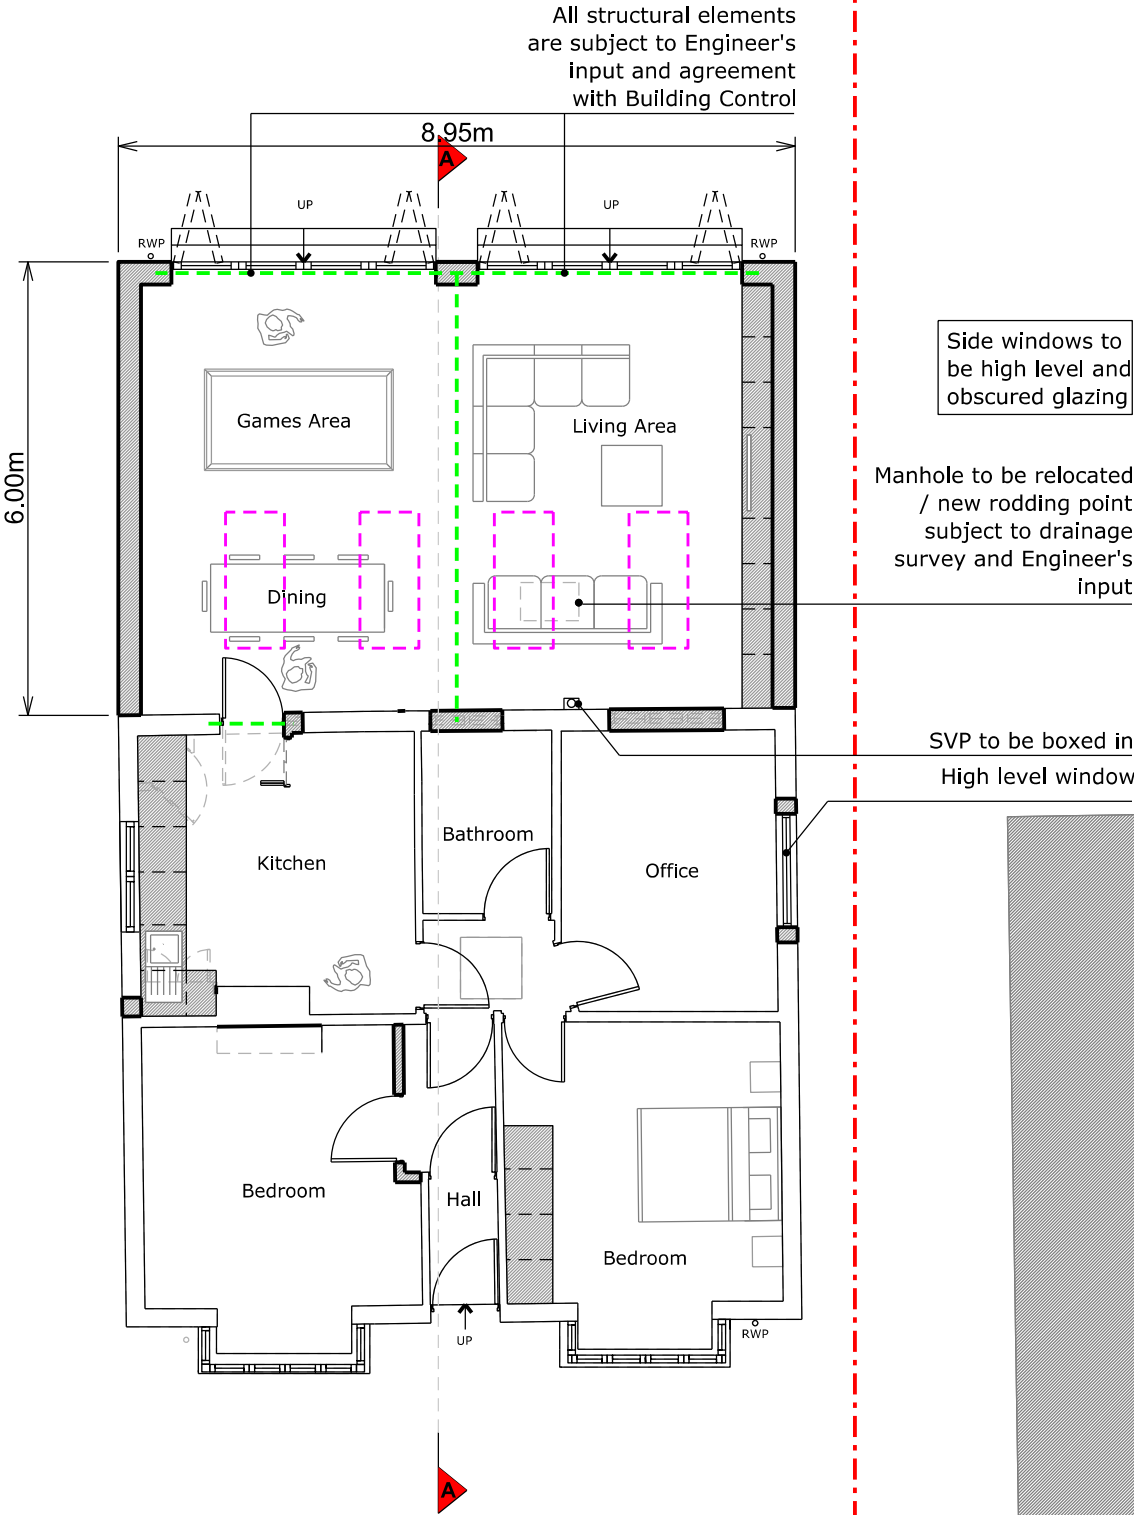

Ground Floor Plan

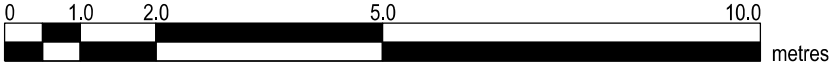

Copyright in design and this drawing is the property of Resi.

Reproduction in whole or in part is forbidden without written sanction of Resi.










All dimensions to be cross-checked on site prior to completing a Building Regulations package, structural engineering, the party wall process and construction.

Print to scale (as actual size)

NOTES

Revision

Rev	Notes	Date
-	Planning Issue	24/07/2020

KEY	
	Proposed walls
	Existing walls
	Existing removed
	Proposed rooflight
	Boundary lines
	Proposed beam
	Proposed drainage
	1.8m head height
	1.5m head height

JOB TITLE

Proposed ground floor rear extension, floor plan redesign and all associated works at 125 The Greenway

STATUS

Planning

DRAWING TITLE

Proposed Roof Plan

CLIENT

Jasveer Kundi

SCALE

1:100 at A3

DRAWN

KE


DATE

July 2020


CHECKED

PC

DRAWING NO. 42340 - 1 - 104

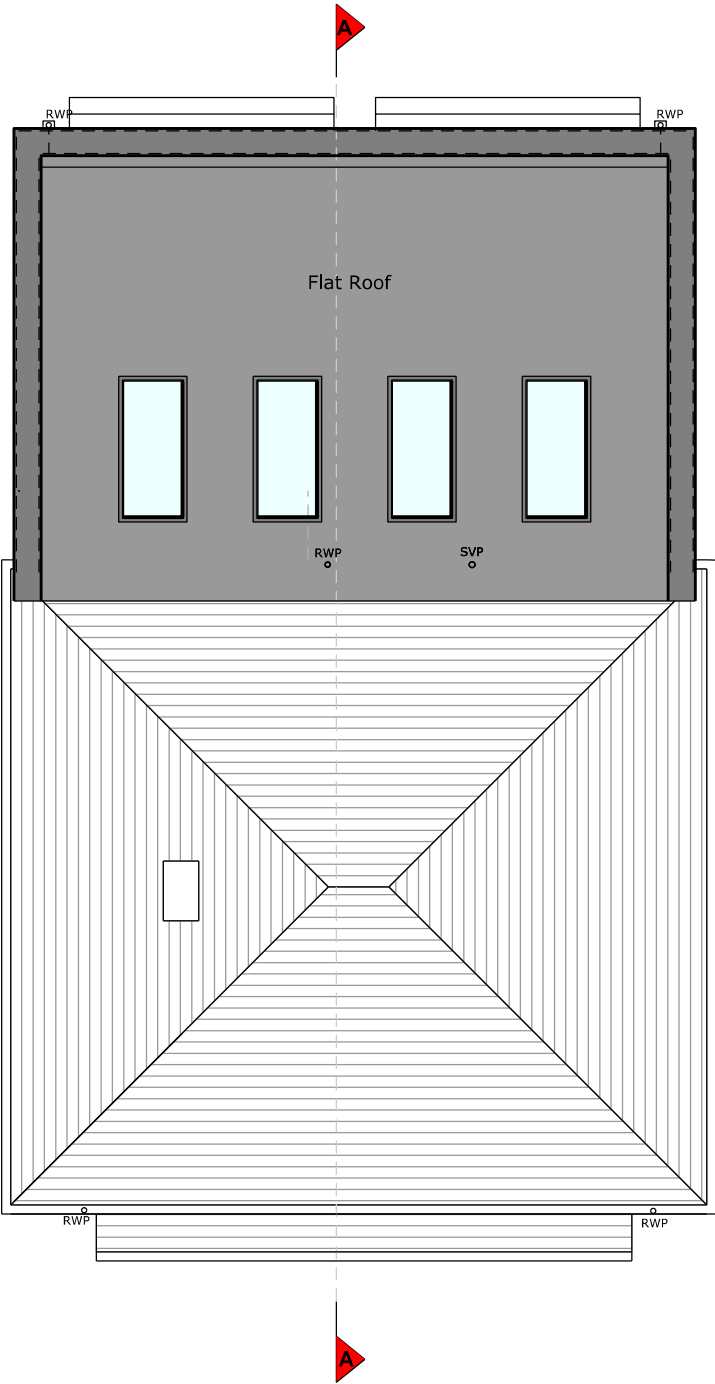

Roof Plan

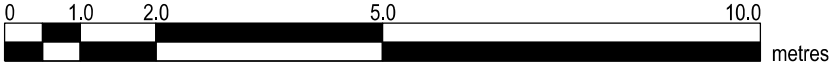

Copyright in design and this drawing is the property of Resi.

Reproduction in whole or in part is forbidden without written sanction of Resi.

All dimensions to be cross-checked on site prior to completing a Building Regulations package, structural engineering, the party wall process and construction.

Print to scale (as actual size)

NOTES

Proposed Materials:

Brickwork / Walls - Red brick and white render to match existing

Flat Roof - Fibreglass

Rooflights - Grey powdercoated aluminium


 

Doors - Grey powdercoated aluminium

RWP / Gutters / Fascia - Black uPVC downpipes, guttering and white painted timber fascias to match existing

Revision

Rev	Notes	Date
-	Planning Issue	24/07/2020

KEY

	Proposed walls		Boundary lines
	Existing walls		Proposed beam
	Existing removed		Proposed drainage
	Proposed rooflight		1.8m head height
			1.5m head height

JOB TITLE

Proposed ground floor rear extension, floor plan redesign and all associated works at 125 The Greenway

STATUS

Planning

DRAWING TITLE

Proposed Elevations

CLIENT

Jasveer Kundi

SCALE

1:100 at A3

DRAWN

KE

DATE

July 2020


CHECKED

PC


DRAWING NO. 42340 - 1 - 203



Front Elevation

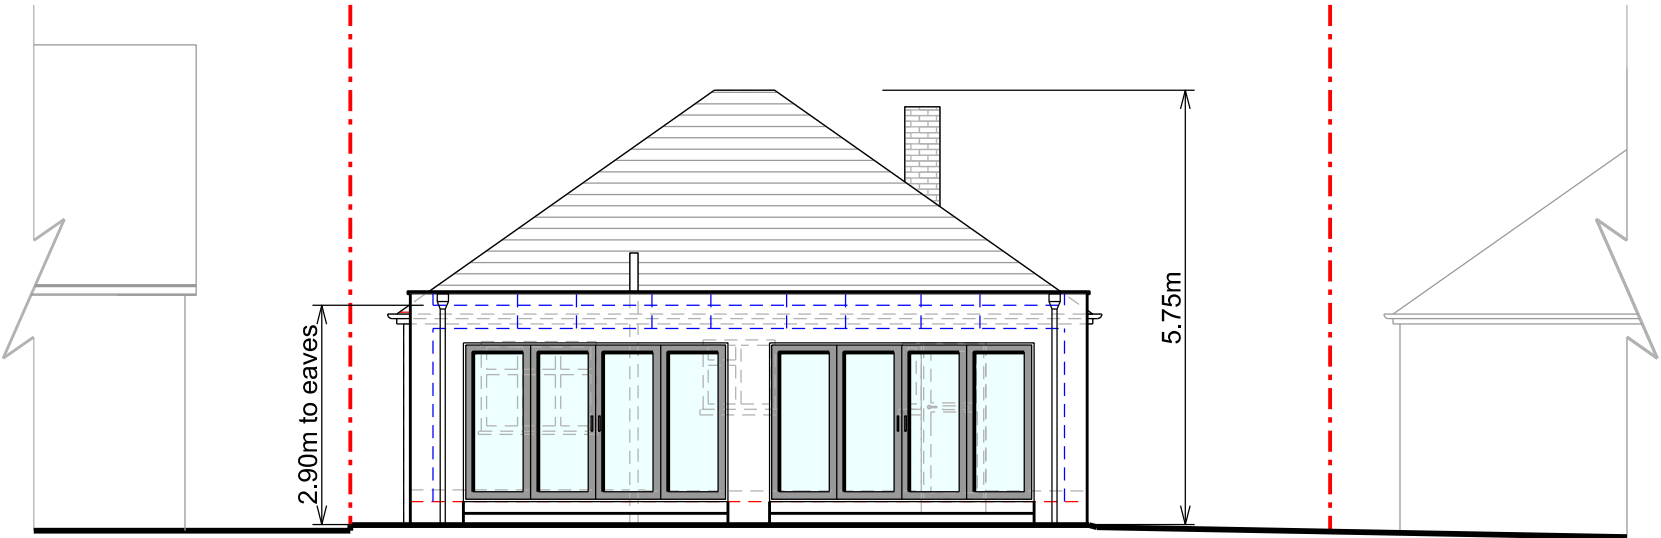

Rear Elevation

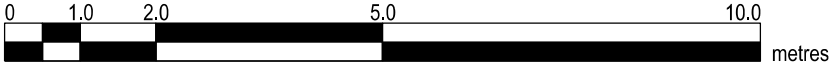

Copyright in design and this drawing is the property of Resi.

Reproduction in whole or in part is forbidden without written sanction of Resi.

All dimensions to be cross-checked on site prior to completing a Building Regulations package, structural engineering, the party wall process and construction.

Print to scale (as actual size)

NOTES

Proposed Materials:

Brickwork / Walls - Red brick to match existing

Flat Roof - Fibreglass

Windows - White uPVC windows to match existing

Rooflights - Grey powdercoated aluminium



Doors - Grey powdercoated aluminium

RWP / Gutters / Fascia - Black uPVC downpipes, guttering and white painted timber fascias to match existing

Revision

Rev	Notes	Date
-	Planning Issue	24/07/2020

KEY

	Boundary lines
	Proposed walls
	Proposed beam
	Existing walls
	Proposed drainage
	Existing removed
	1.8m head height
	Proposed rooflight
	1.5m head height

JOB TITLE

Proposed ground floor rear extension, floor plan redesign and all associated works at 125 The Greenway

STATUS

Planning

DRAWING TITLE

Proposed Elevations

CLIENT

Jasveer Kundi

SCALE

1:100 at A3

DRAWN

KE


DATE

July 2020


CHECKED

PC


DRAWING NO. 42340 - 1 - 204

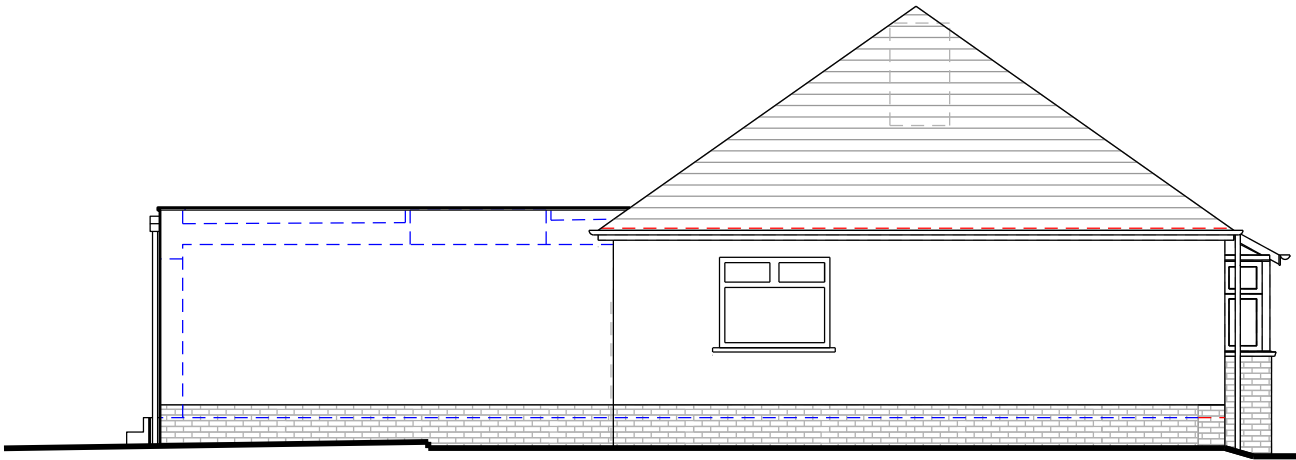

Left Side Elevation

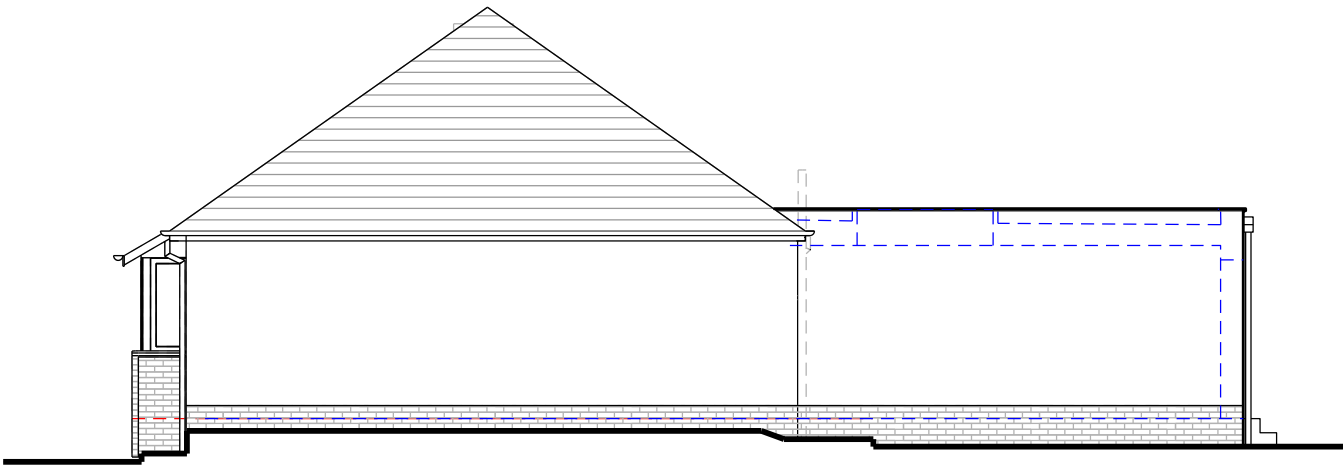

Right Side Elevation

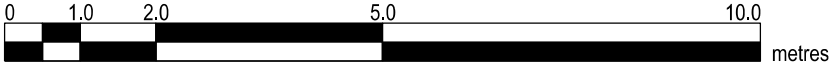

Copyright in design and this drawing is the property of Resi.










Reproduction in whole or in part is forbidden without written sanction of Resi.

All dimensions to be cross-checked on site prior to completing a Building Regulations package, structural engineering, the party wall process and construction.

Print to scale (as actual size)

NOTES

Revision		
Rev	Notes	Date
-	Planning Issue	24/07/2020

KEY	
 Proposed walls	 Boundary lines
 Existing walls	 Proposed beam
 Existing removed	 Proposed drainage
 Proposed rooflight	 1.8m head height
	 1.5m head height

JOB TITLE

Proposed ground floor rear extension, floor plan redesign and all associated works at 125 The Greenway

STATUS

Planning

DRAWING TITLE

Proposed Section


CLIENT

Jasveer Kundi

SCALE 1:100 at A3	DRAWN KE
-----------------------------	--------------------

DATE July 2020	CHECKED PC
--------------------------	----------------------

DRAWING NO. 42340 - 1 - 302

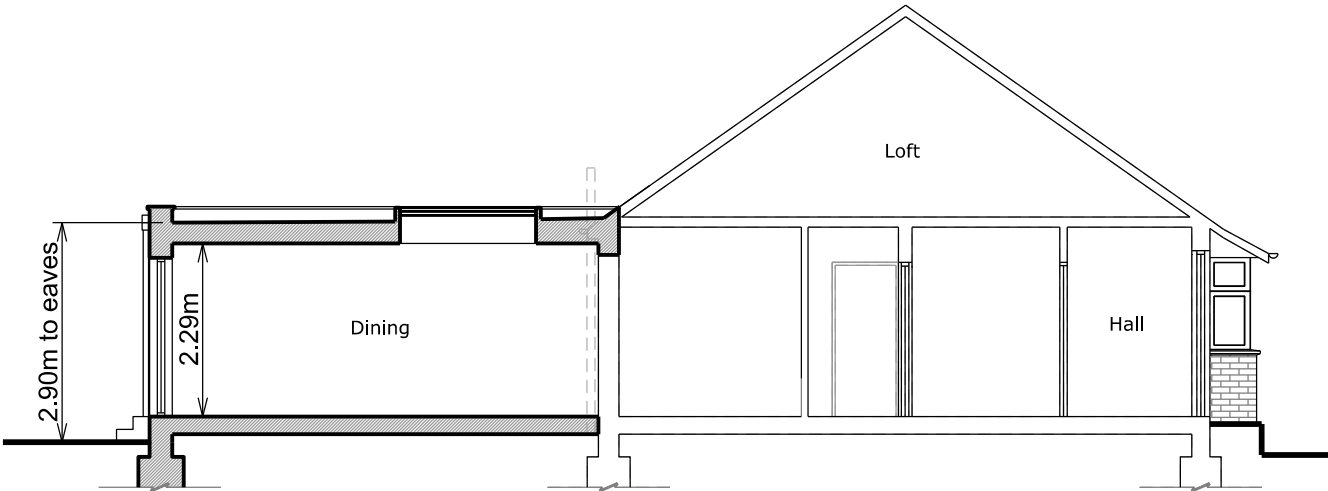

Section A - A

