

Copyright in design and this drawing is the property of Resi.

Reproduction in whole or in part is forbidden without written sanction of Resi.

All dimensions to be cross-checked on site prior to completing a Building Regulations package, structural engineering, the party wall process and construction.

Print to scale (as actual size)

NOTES

Revision

Rev	Notes	Date
-	Planning Issue	24/07/2020

KEY

Proposed walls	Boundary lines
Existing walls	Proposed beam
Existing removed	Proposed drainage
Proposed rooflight	1.8m head height
	1.5m head height

JOB TITLE

Proposed ground floor rear extension, floor plan redesign and all associated works at 125 The Greenway

STATUS
Planning


DRAWING TITLE
Existing Ground Floor Plan

CLIENT
Jasveer Kundi

SCALE
1:100 at A3

DATE
July 2020

DRAWING NO. 42340 - 1 - 101

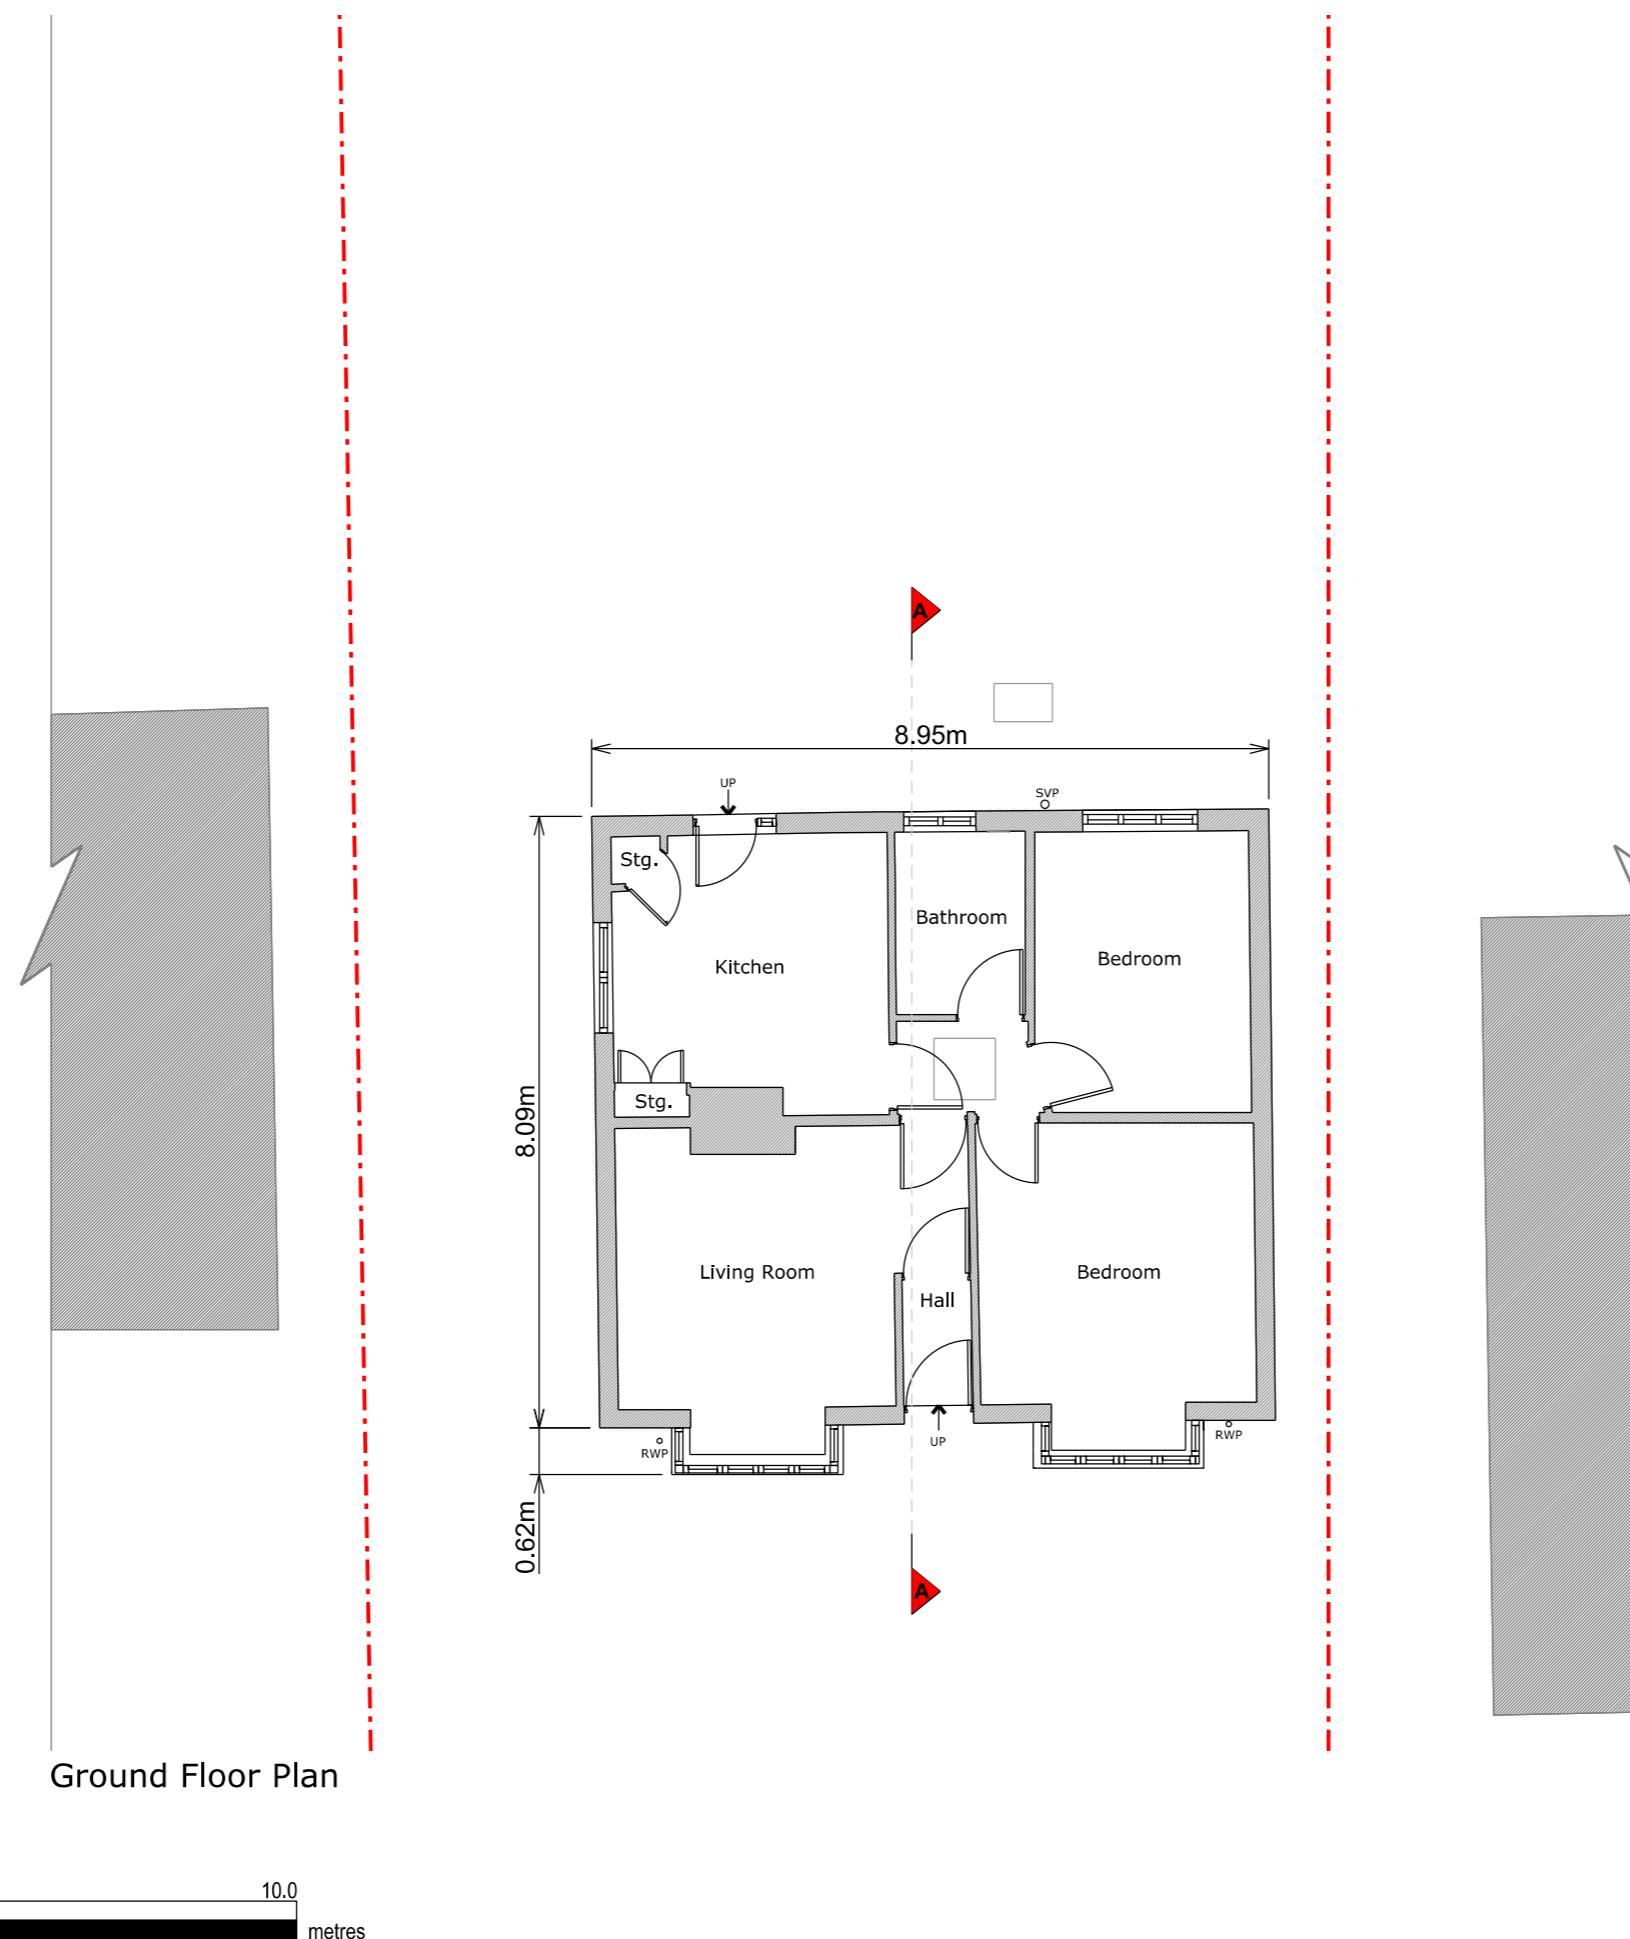

Copyright in design and this drawing is the property of Resi.

Reproduction in whole or in part is forbidden without written sanction of Resi.

All dimensions to be cross-checked on site prior to completing a Building Regulations package, structural engineering, the party wall process and construction.

Print to scale (as actual size)

NOTES

Revision

Rev	Notes	Date
-	Planning Issue	24/07/2020

KEY

■ Proposed walls	— Boundary lines
□ Existing walls	— Proposed beam
□ Existing removed	— Proposed drainage
□ Proposed rooflight	— 1.8m head height
	— 1.5m head height

JOB TITLE

Proposed ground floor rear extension, floor plan redesign and all associated works at 125 The Greenway

STATUS
Planning

DRAWING TITLE
Existing Roof Plan

CLIENT
Jasveer Kundi

SCALE
1:100 at A3


DRAWN
AR

DATE
July 2020

CHECKED
KB

DRAWING NO. 42340 - 1 - 102

Roof Plan

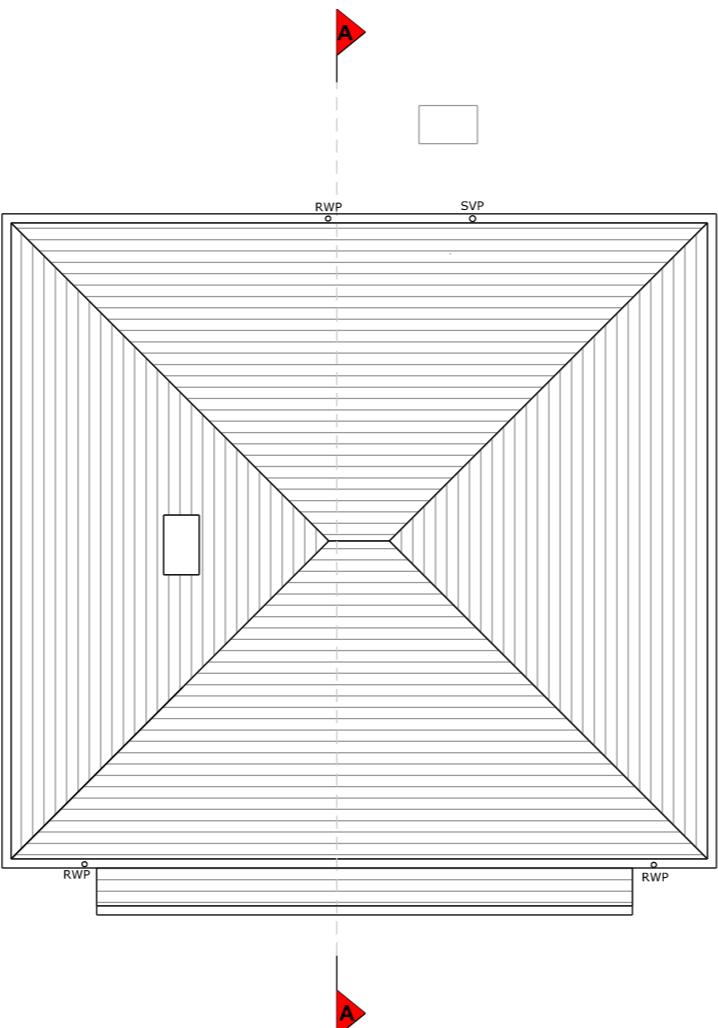

0 1.0 2.0 5.0 10.0 metres

Copyright in design and this drawing is the property of Resi.

Reproduction in whole or in part is forbidden without written sanction of Resi.

All dimensions to be cross-checked on site prior to completing a Building Regulations package, structural engineering, the party wall process and construction.

Print to scale (as actual size)

NOTES

Existing Materials:

Brickwork / Walls - Red brick and white render

Pitched Roof - Clay tiles

Windows - White uPVC windows

Doors - White painted timber doors

RWP / Gutters / Fascia - Black uPVC downpipes, guttering and white painted timber fascias



Front Elevation



Rear Elevation



Revision

Rev	Notes	Date
-	Planning Issue	24/07/2020

KEY

Proposed walls	Boundary lines
Existing walls	Proposed beam
Existing removed	Proposed drainage
Proposed rooflight	1.8m head height
	1.5m head height

JOB TITLE

Proposed ground floor rear extension, floor plan redesign and all associated works at 125 The Greenway

STATUS
Planning

DRAWING TITLE
Existing Elevations

CLIENT
Jasveer Kundi

SCALE
1:100 at A3

DATE
July 2020

DRAWING NO. 42340 - 1 - 201

Copyright in design and this drawing is the property of Resi.


Reproduction in whole or in part is forbidden without written sanction of Resi.

All dimensions to be cross-checked on site prior to completing a Building Regulations package, structural engineering, the party wall process and construction.


Print to scale (as actual size)

NOTES


Existing Materials:
 Brickwork / Walls - Red brick and white render
 Pitched Roof - Clay tiles
 Windows - White uPVC windows
 Doors - White painted timber doors
 RWP / Gutters / Fascia - Black uPVC downpipes, guttering and white painted timber fascias

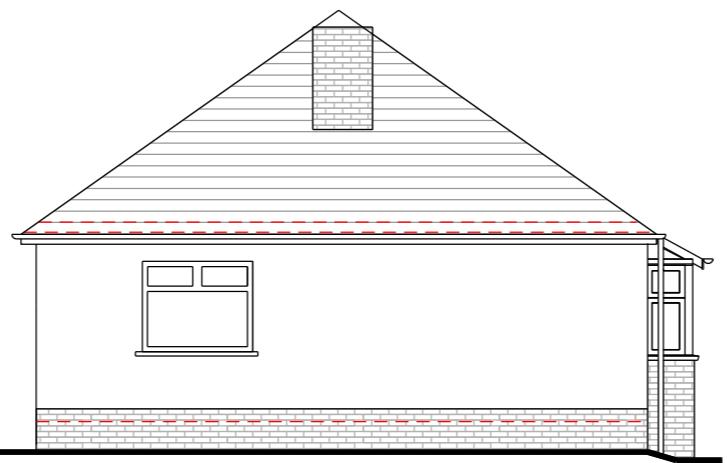

Left Side Elevation

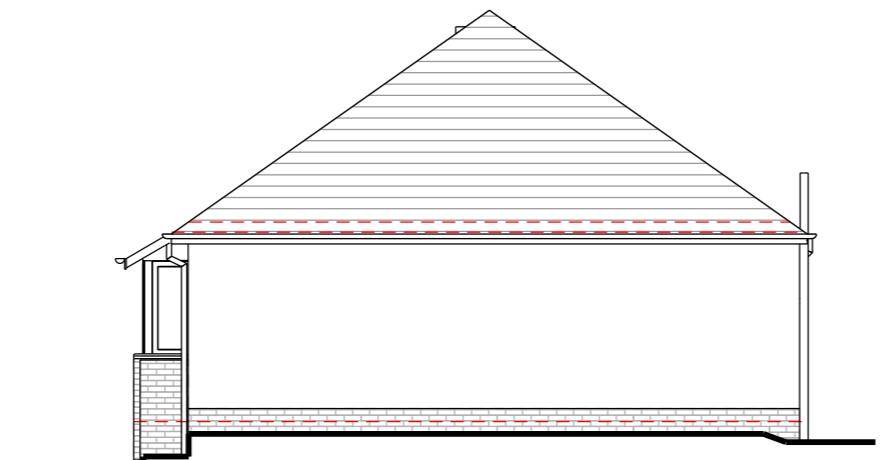

Right Side Elevation

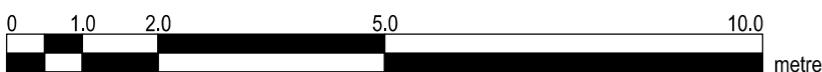

Revision

Rev	Notes	Date
-	Planning Issue	24/07/2020

KEY

	Proposed walls	-	Boundary lines
	Existing walls	-	Proposed beam
	Existing removed	-	Proposed drainage
	Proposed rooflight	-	1.8m head height
		-	1.5m head height

JOB TITLE

Proposed ground floor rear extension, floor plan redesign and all associated works at 125 The Greenway

STATUS
Planning

DRAWING TITLE
Existing Elevations

CLIENT
Jasveer Kundi

SCALE
1:100 at A3

DATE
July 2020

DRAWING NO. 42340 - 1 - 202

DRAWN
AR

CHECKED
KB

Copyright in design and this drawing is the property of Resi.

Reproduction in whole or in part is forbidden without written sanction of Resi.

All dimensions to be cross-checked on site prior to completing a Building Regulations package, structural engineering, the party wall process and construction.

Print to scale (as actual size)

NOTES

Revision

Rev	Notes	Date
-	Planning Issue	24/07/2020

Proposed walls	Boundary lines
Existing walls	Proposed beam
Existing removed	Proposed drainage
Proposed rooflight	1.8m head height
	1.5m head height

JOB TITLE

Proposed ground floor rear extension, floor plan redesign and all associated works at 125 The Greenway

STATUS
Planning


DRAWING TITLE
Existing Section

CLIENT
Jasveer Kundi


SCALE
1:100 at A3

DATE
July 2020

DRAWING NO. 42340 - 1 - 301

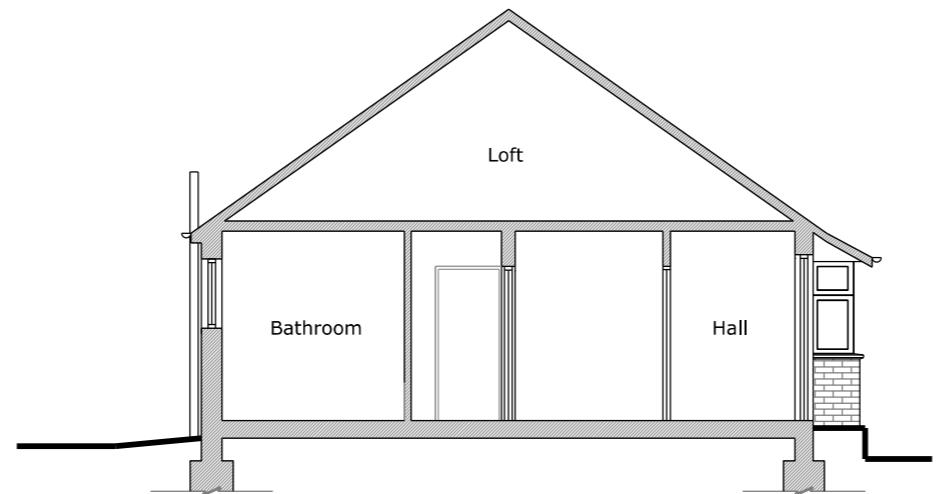

Section A - A

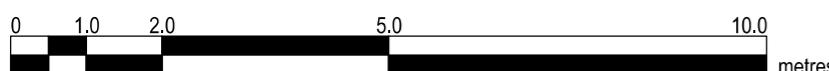

Copyright in design and this drawing is the property of Resi.

Reproduction in whole or in part is forbidden without written sanction of Resi.

All dimensions to be cross-checked on site prior to completing a Building Regulations package, structural engineering, the party wall process and construction.

Print to scale (as actual size)

NOTES

Side windows to be high level and obscured glazing

Manhole to be relocated / new rodding point subject to drainage survey and Engineer's input

SVP to be boxed in
High level window

Revision

Rev	Notes	Date
-	Planning Issue	24/07/2020
A	Planning Amendment	08/10/2020
B	Planning Amendment	14/10/2020

KEY

Proposed walls	Boundary lines
Existing walls	Proposed beam
Existing removed	Proposed drainage
Proposed rooflight	1.8m head height
	1.5m head height

JOB TITLE

Proposed ground floor rear extension, floor plan redesign and all associated works at 125 The Greenway

STATUS

Planning

DRAWING TITLE

Proposed Ground Floor Plan


CLIENT

Jasveer Kundi

SCALE 1:100 at A3 DRAWN KE

DATE July 2020 CHECKED PC

DRAWING NO. 42340 - 1 - 103 B

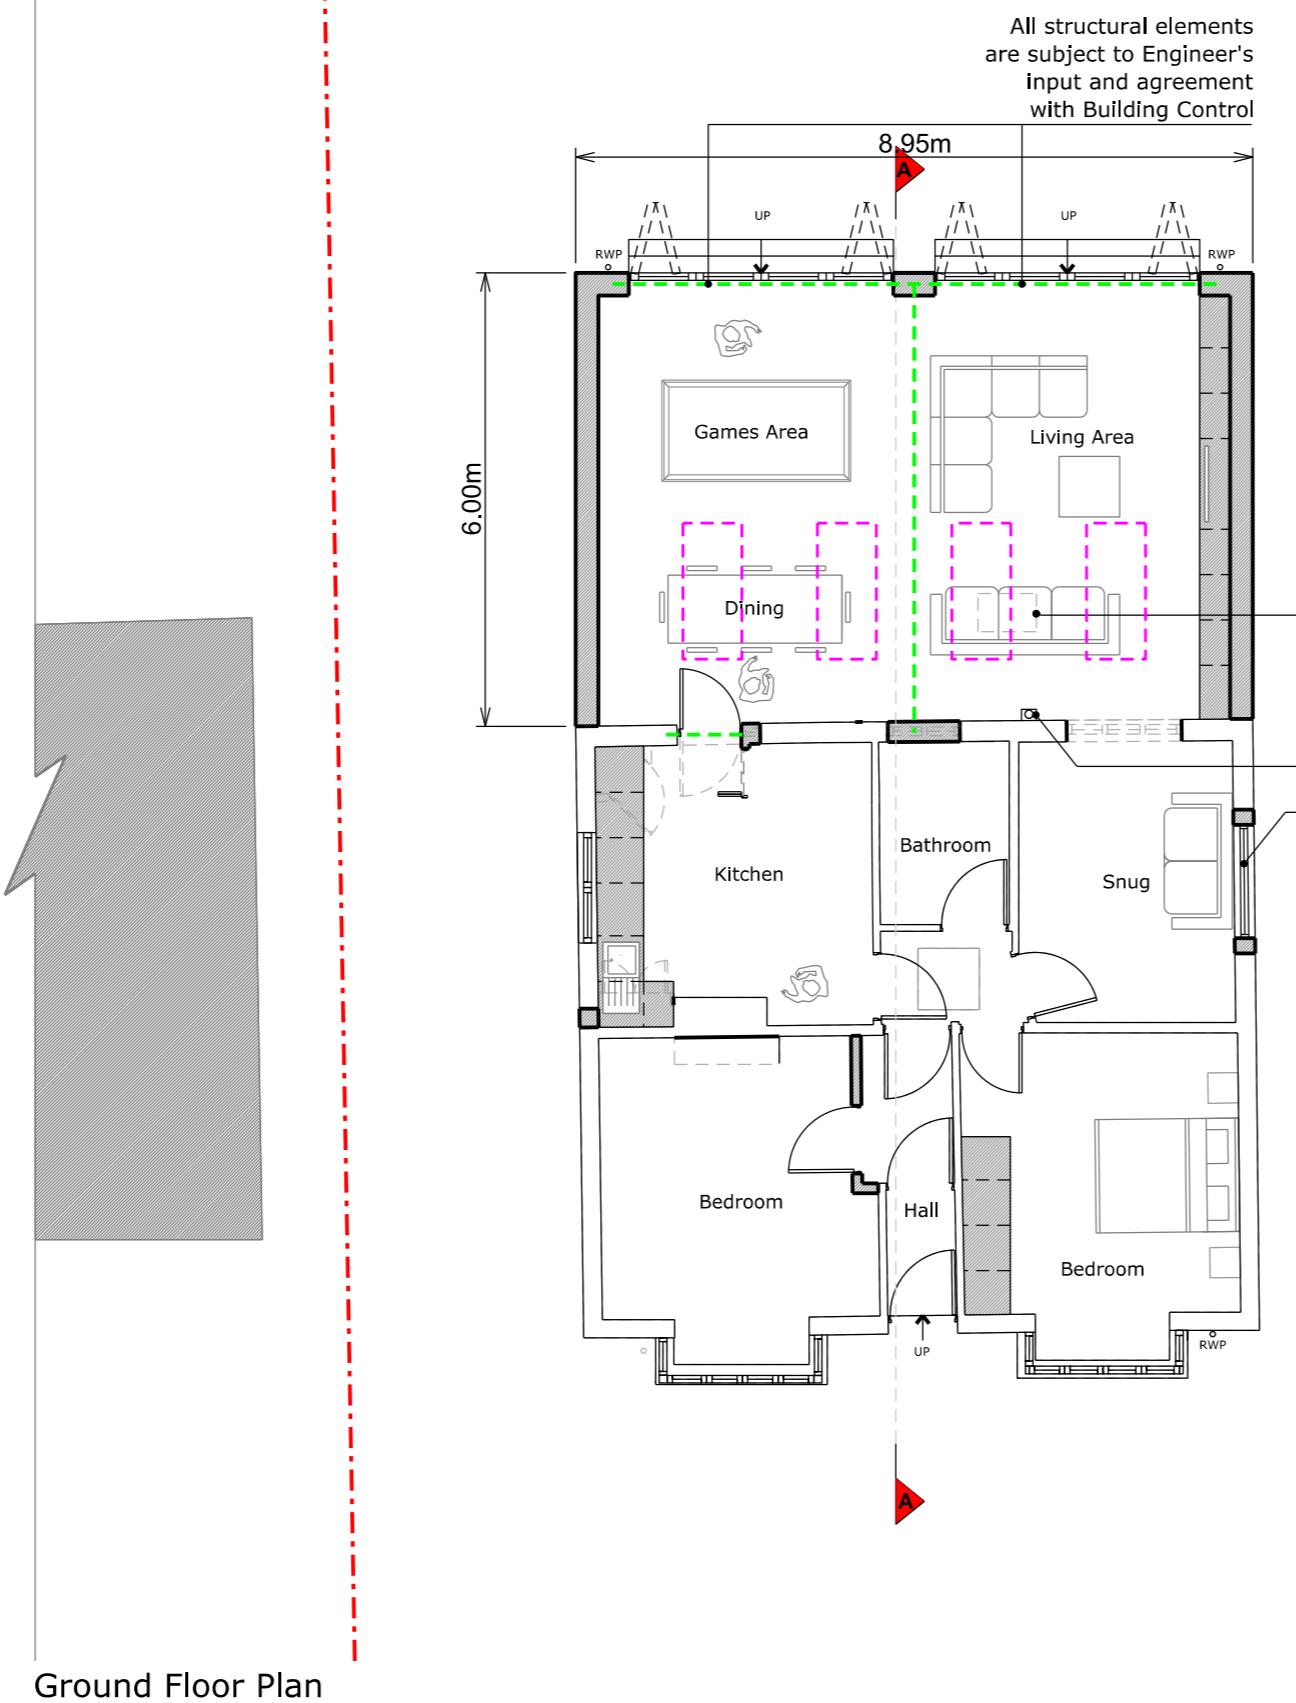

Copyright in design and this drawing is the property of Resi.

Reproduction in whole or in part is forbidden without written sanction of Resi.

All dimensions to be cross-checked on site prior to completing a Building Regulations package, structural engineering, the party wall process and construction.

Print to scale (as actual size)

NOTES

Revision

Rev	Notes	Date
-	Planning Issue	24/07/2020

KEY

Proposed walls	Boundary lines
Existing walls	Proposed beam
Existing removed	Proposed drainage
Proposed rooflight	1.8m head height
	1.5m head height

JOB TITLE

Proposed ground floor rear extension, floor plan redesign and all associated works at 125 The Greenway

STATUS
Planning

DRAWING TITLE
Proposed Roof Plan

CLIENT
Jasveer Kundi


SCALE
1:100 at A3

DRAWN
KE

DATE
July 2020

CHECKED
PC

DRAWING NO. 42340 - 1 - 104

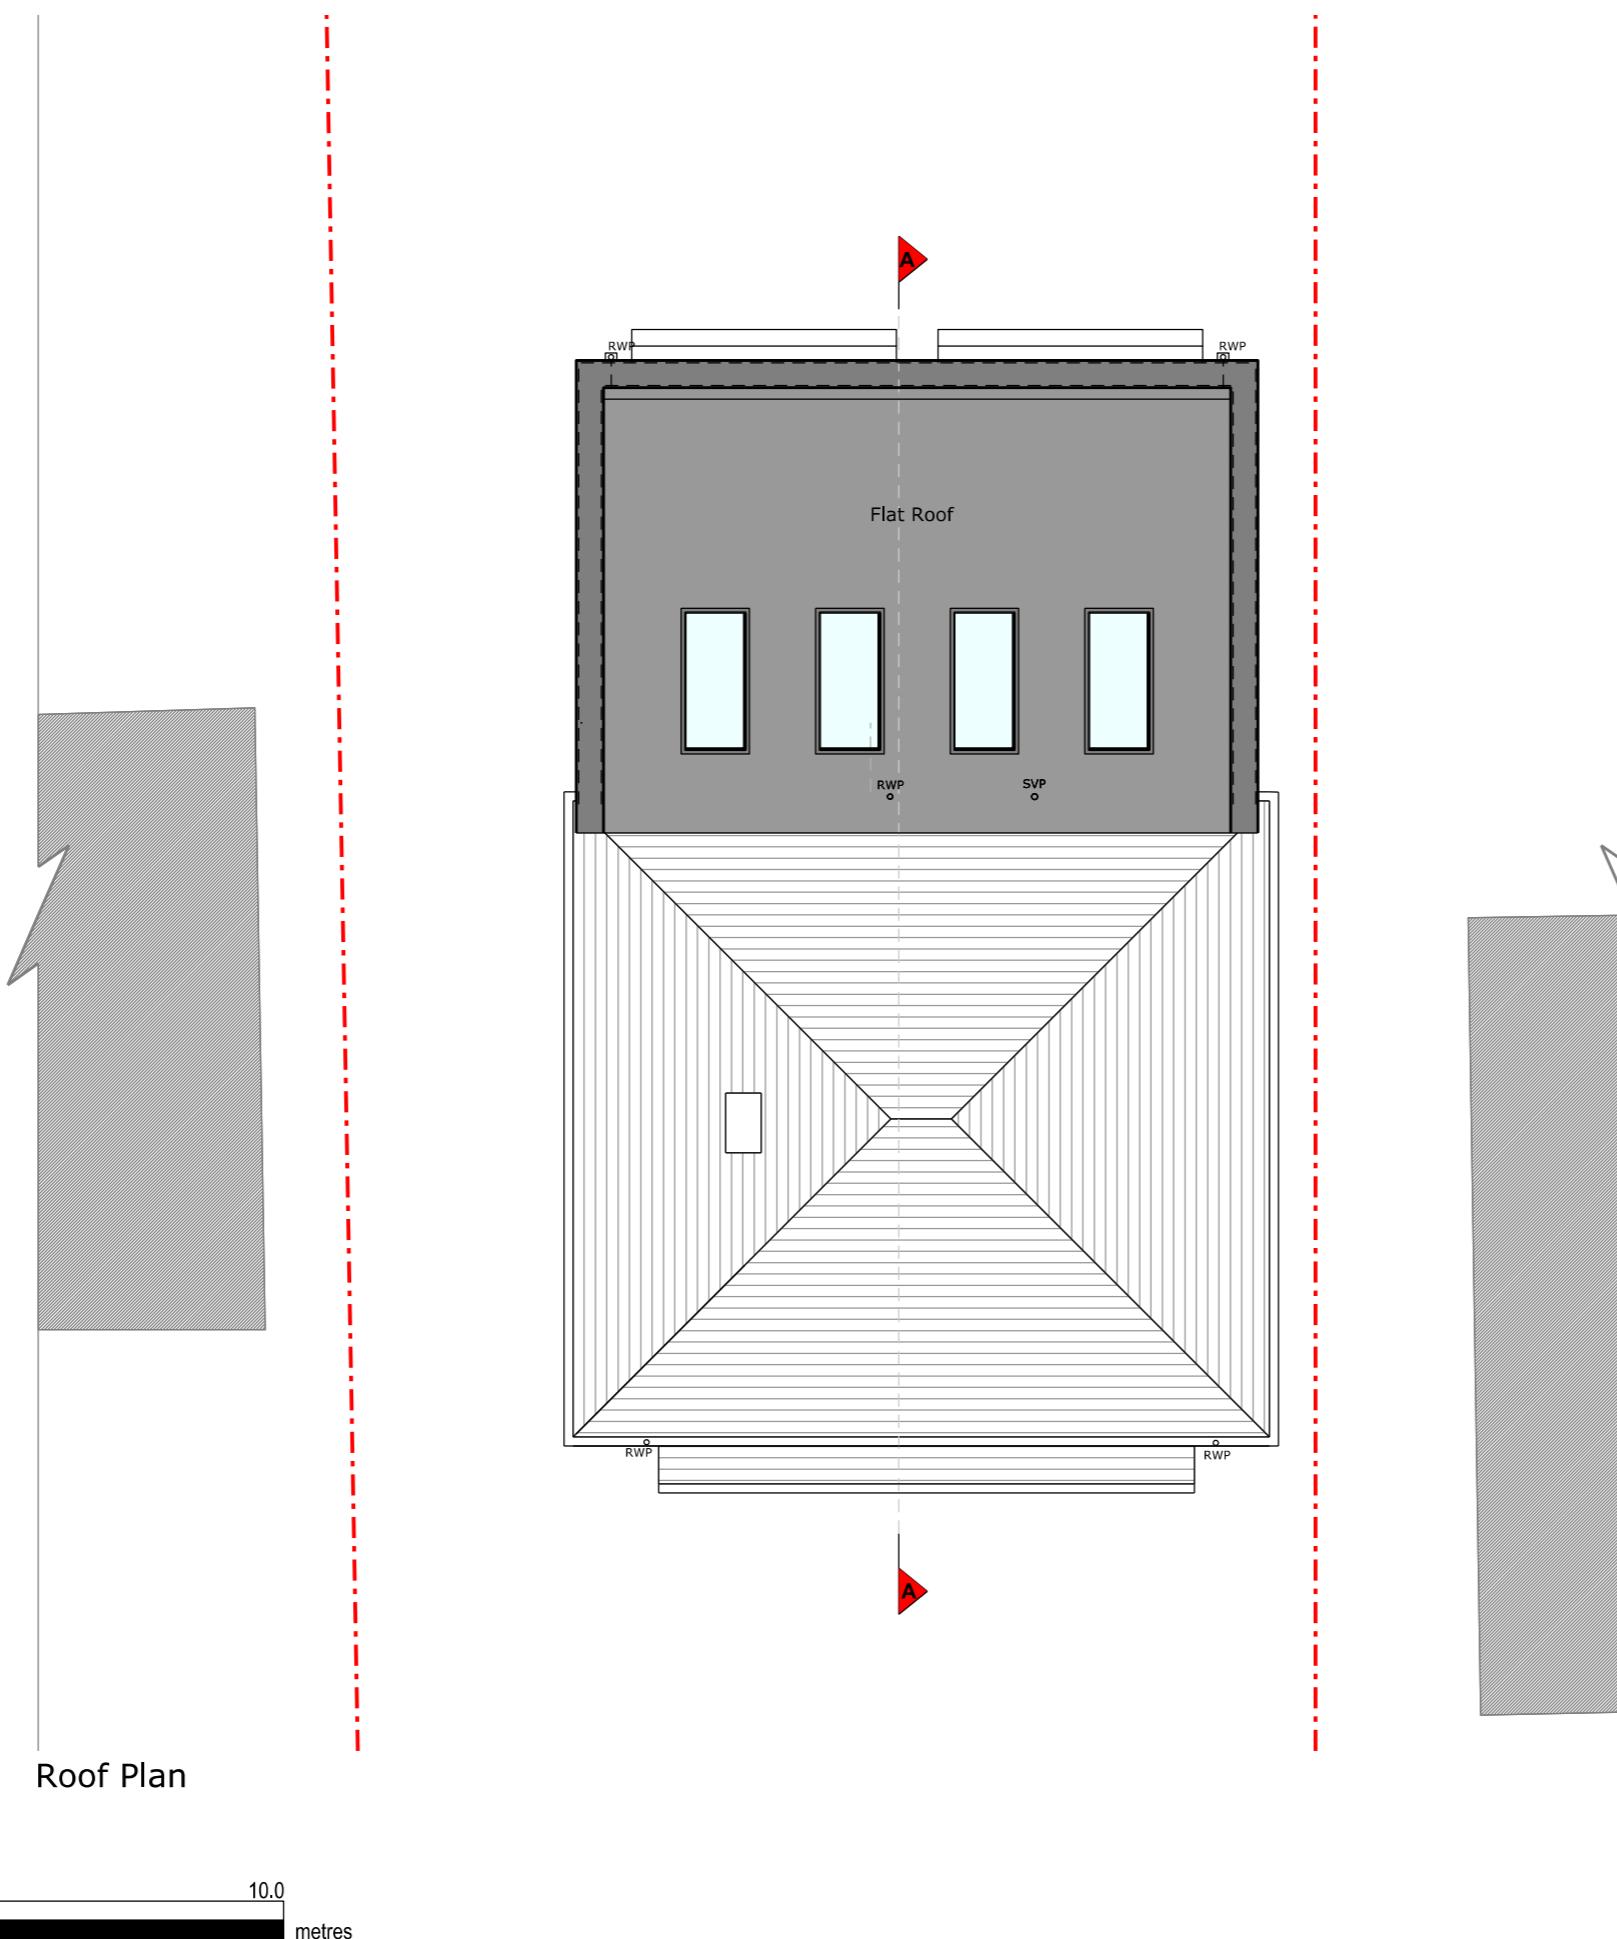

Copyright in design and this drawing is the property of Resi.

Reproduction in whole or in part is forbidden without written sanction of Resi.

All dimensions to be cross-checked on site prior to completing a Building Regulations package, structural engineering, the party wall process and construction.

Print to scale (as actual size)

NOTES

Proposed Materials:

Brickwork / Walls - Red brick and white render to match existing

Flat Roof - Fibreglass

Rooflights - Grey powdercoated aluminium

Doors - Grey powdercoated aluminium

RWP / Gutters / Fascia - Black uPVC downpipes, guttering and white painted timber fascias to match existing

Revision

Rev	Notes	Date
-	Planning Issue	24/07/2020

KEY	
-	Boundary lines
	Proposed walls
	Existing walls
	Existing removed
	Proposed rooflight
-	Proposed beam
-	Proposed drainage
-	1.8m head height
-	1.5m head height

JOB TITLE
Proposed ground floor rear extension, floor plan redesign and all associated works at 125 The Greenway

STATUS
Planning

DRAWING TITLE
Proposed E elevations

CLIENT
Jasveer Kundi

SCALE
1:100 at A3

DATE
July 2020

DRAWING NO. 42340 - 1 - 203



Front Elevation



Rear Elevation

0 1.0 2.0 5.0 10.0 metres

Copyright in design and this drawing is the property of Resi.

Reproduction in whole or in part is forbidden without written sanction of Resi.

All dimensions to be cross-checked on site prior to completing a Building Regulations package, structural engineering, the party wall process and construction.

Print to scale (as actual size)

NOTES

Proposed Materials:

Brickwork / Walls - Red brick to match existing


Flat Roof - Fibreglass

Windows - White uPVC windows to match existing


Rooflights - Grey powdercoated aluminium

Doors - Grey powdercoated aluminium


RWP / Gutters / Fascia - Black uPVC downpipes, guttering and white painted timber fascias to match existing

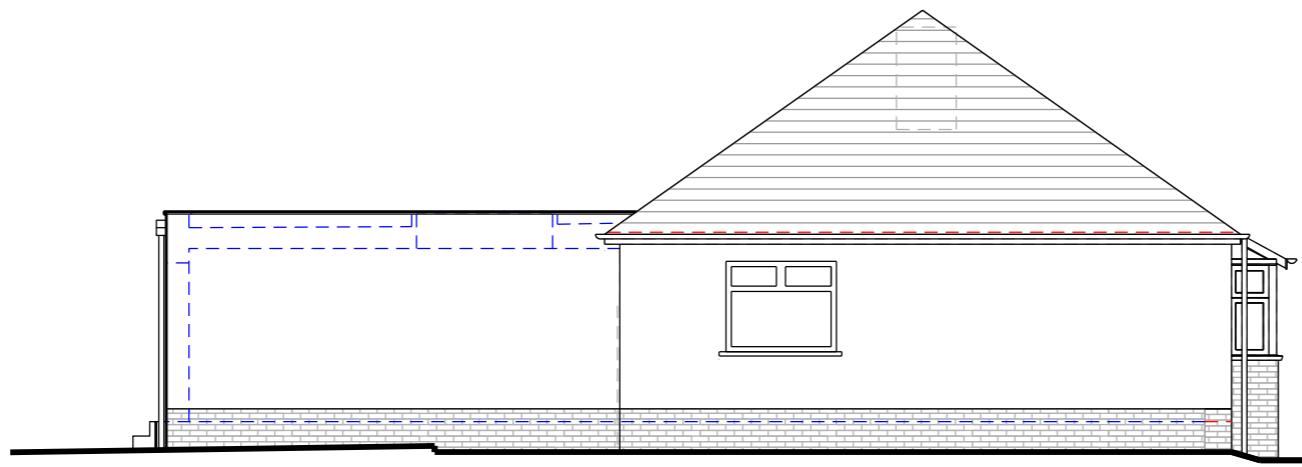

Left Side Elevation

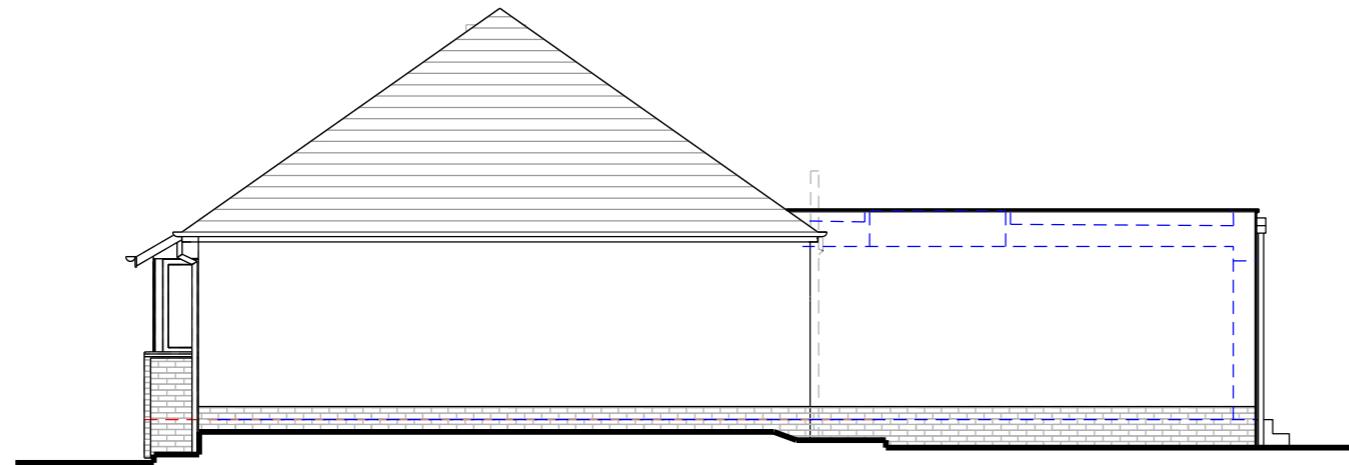

Right Side Elevation

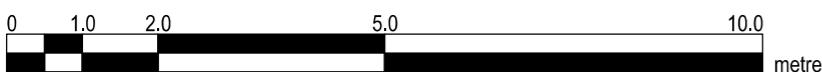

Revision

Rev	Notes	Date
-	Planning Issue	24/07/2020

KEY

Proposed walls	Boundary lines
Existing walls	Proposed beam
Existing removed	Proposed drainage
Proposed rooflight	1.8m head height
	1.5m head height

JOB TITLE

Proposed ground floor rear extension, floor plan redesign and all associated works at 125 The Greenway

STATUS

Planning

DRAWING TITLE

Proposed Elevations

CLIENT

Jasveer Kundi

SCALE
1:100 at A3

DRAWN
KE

DATE
July 2020

CHECKED
PC

DRAWING NO. 42340 - 1 - 204

Copyright in design and this drawing is the property of Resi.

Reproduction in whole or in part is forbidden without written sanction of Resi.

All dimensions to be cross-checked on site prior to completing a Building Regulations package, structural engineering, the party wall process and construction.

Print to scale (as actual size)

NOTES

Revision

Rev	Notes	Date
-	Planning Issue	24/07/2020

Proposed walls	Boundary lines
Existing walls	Proposed beam
Existing removed	Proposed drainage
Proposed rooflight	1.8m head height
	1.5m head height

JOB TITLE

Proposed ground floor rear extension, floor plan redesign and all associated works at 125 The Greenway

STATUS
Planning

DRAWING TITLE
Proposed Section

CLIENT
Jasveer Kundi


SCALE
1:100 at A3

DRAWN
KE

DATE
July 2020

CHECKED
PC

DRAWING NO. 42340 - 1 - 302

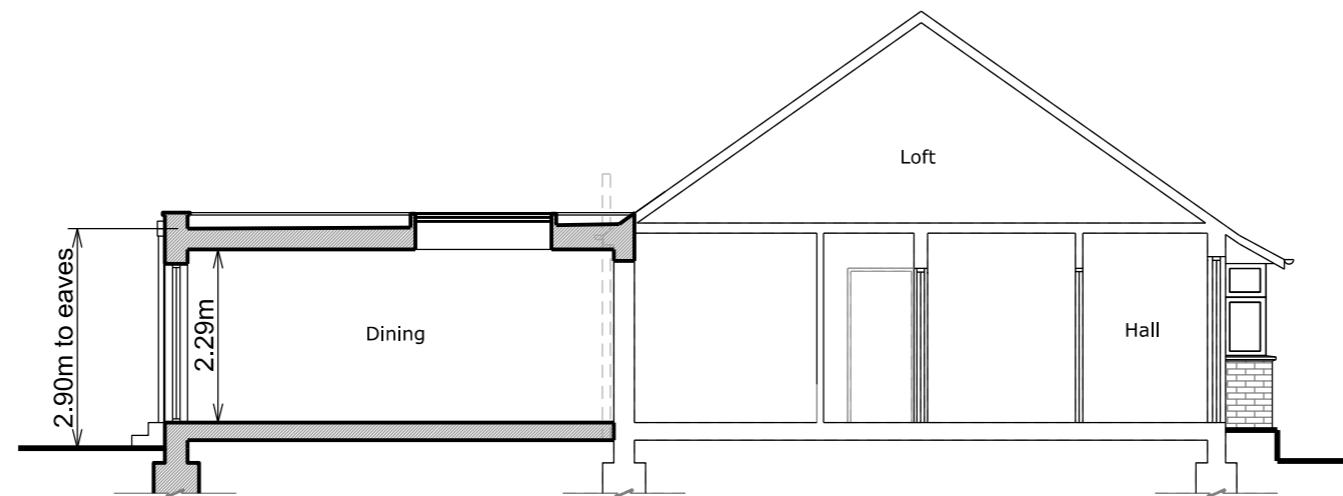

Section A - A

0 1.0 2.0 5.0 10.0 metres