

Copyright in design and this drawing is the property of Resi.

Reproduction in whole or in part is forbidden without written sanction of Resi.

All dimensions to be cross-checked on site prior to completing a Building Regulations package, structural engineering, the party wall process and construction.

Print to scale (as actual size)

#### NOTES

#### Revision

Rev	Notes	Date
-	Planning Issue	17/11/2020

#### KEY

Proposed walls	Boundary lines
Existing walls	Proposed beam
Existing removed	Proposed drainage
Proposed rooflight	1.8m head height
	1.5m head height

#### JOB TITLE

Proposed loft conversion, floor plan redesign and all associated works at 125 The Greenway

#### STATUS

Planning

#### DRAWING TITLE

Existing Block Plan

#### CLIENT

Jasveer Kundi

#### SCALE

1:200 at A3


DRAWN  
CZ

#### DATE

Nov 2020

CHECKED  
AO

DRAWING NO. 42340 - 04 - 401

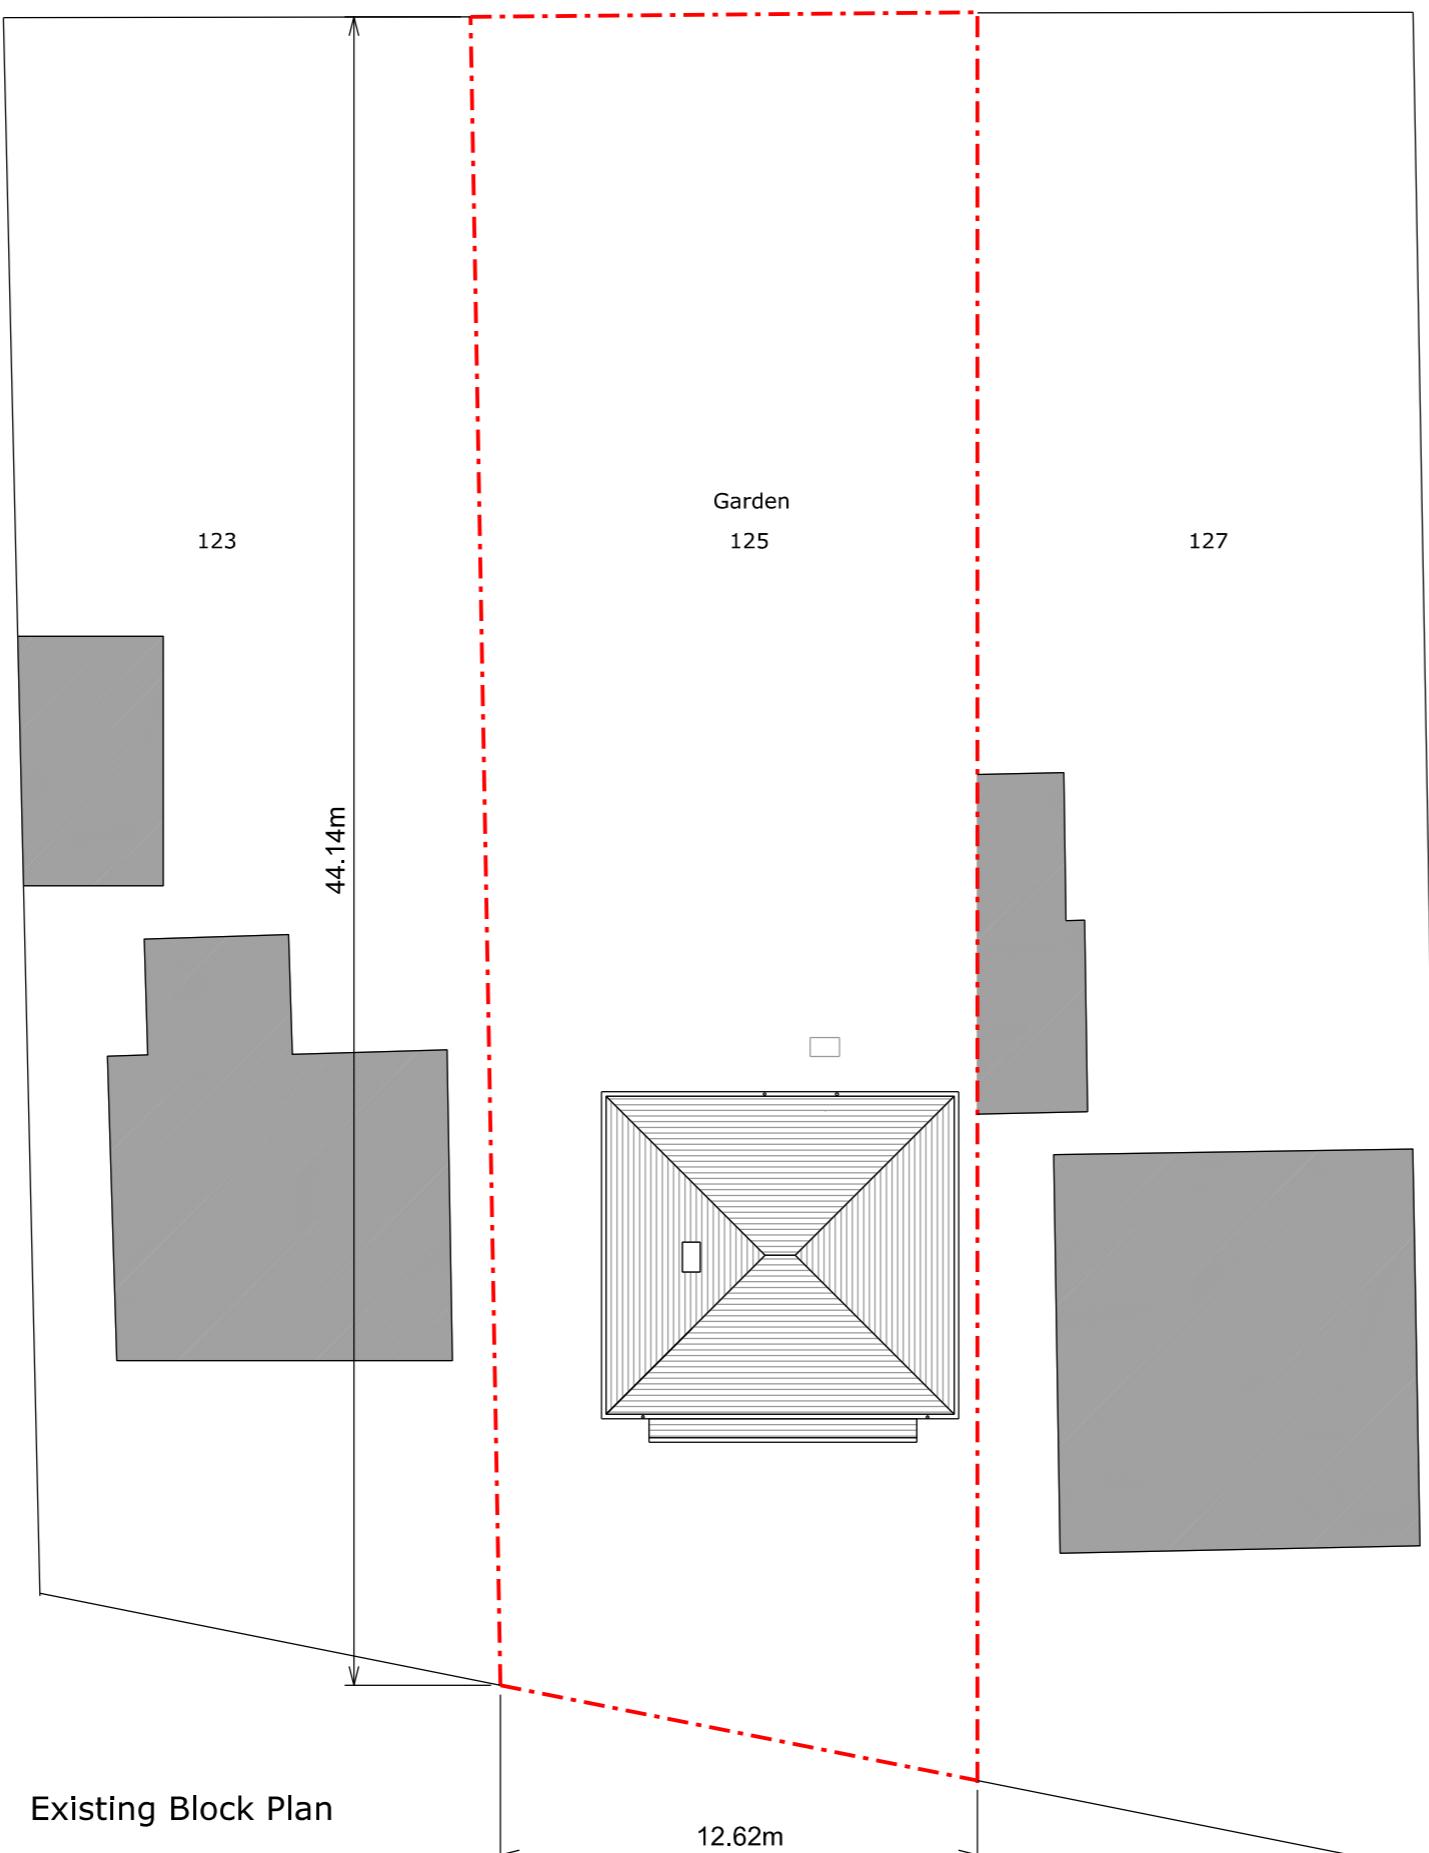

Copyright in design and this drawing is the property of Resi.

Reproduction in whole or in part is forbidden without written sanction of Resi.

All dimensions to be cross-checked on site prior to completing a Building Regulations package, structural engineering, the party wall process and construction.

Print to scale (as actual size)

#### NOTES

#### Revision

Rev	Notes	Date
-	Planning Issue	17/11/2020

#### KEY

Proposed walls	Boundary lines
Existing walls	Proposed beam
Existing removed	Proposed drainage
Proposed rooflight	1.8m head height
	1.5m head height

#### JOB TITLE

Proposed loft conversion, floor plan redesign and all associated works at 125 The Greenway

STATUS  
Planning

DRAWING TITLE  
Proposed Block Plan

CLIENT  
Jasveer Kundi

SCALE  
1:200 at A3

DATE  
Nov 2020

DRAWN  
CZ

CHECKED  
AO

DRAWING NO. 42340 - 04 - 402

